



B. M. 123.37) Spike E.S. Tele Pole E.S. Meridian 100' So of St. Grant East.

SCALE 1" = 20'

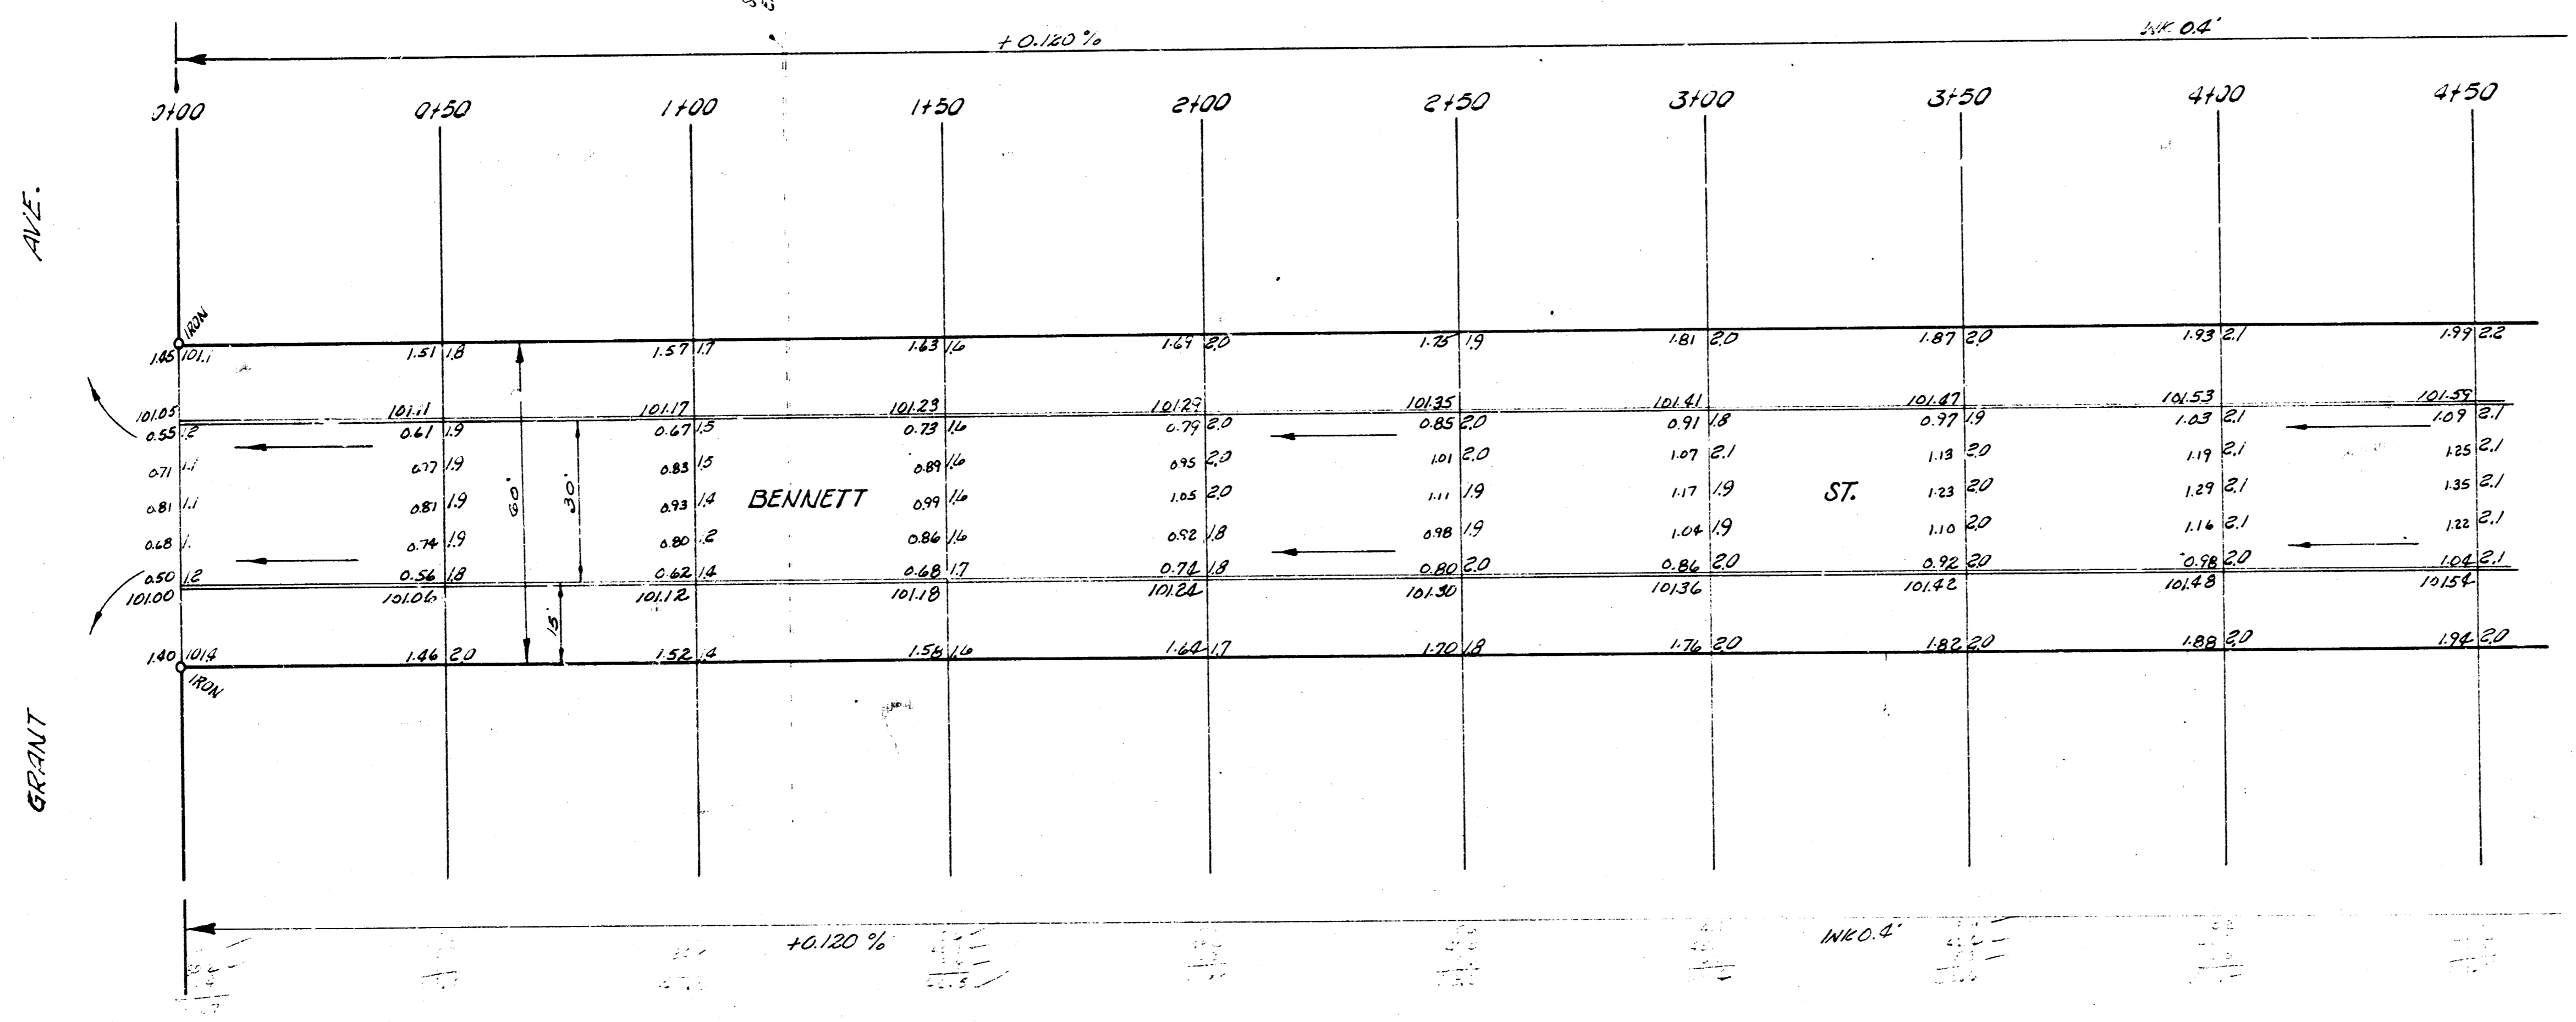


BENNETT ST.
 N. GRANT AVE. TO S. RITA AVE.
 30' Conc. & Cb.
 CITY OF WICHITA, KANSAS
 B. E. SMITH CITY ENGINEER
 APRIL 1957 PROJ. NO. C14-348

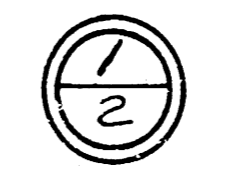

Continuation of sheet 12.

SCALE 1" = 20'

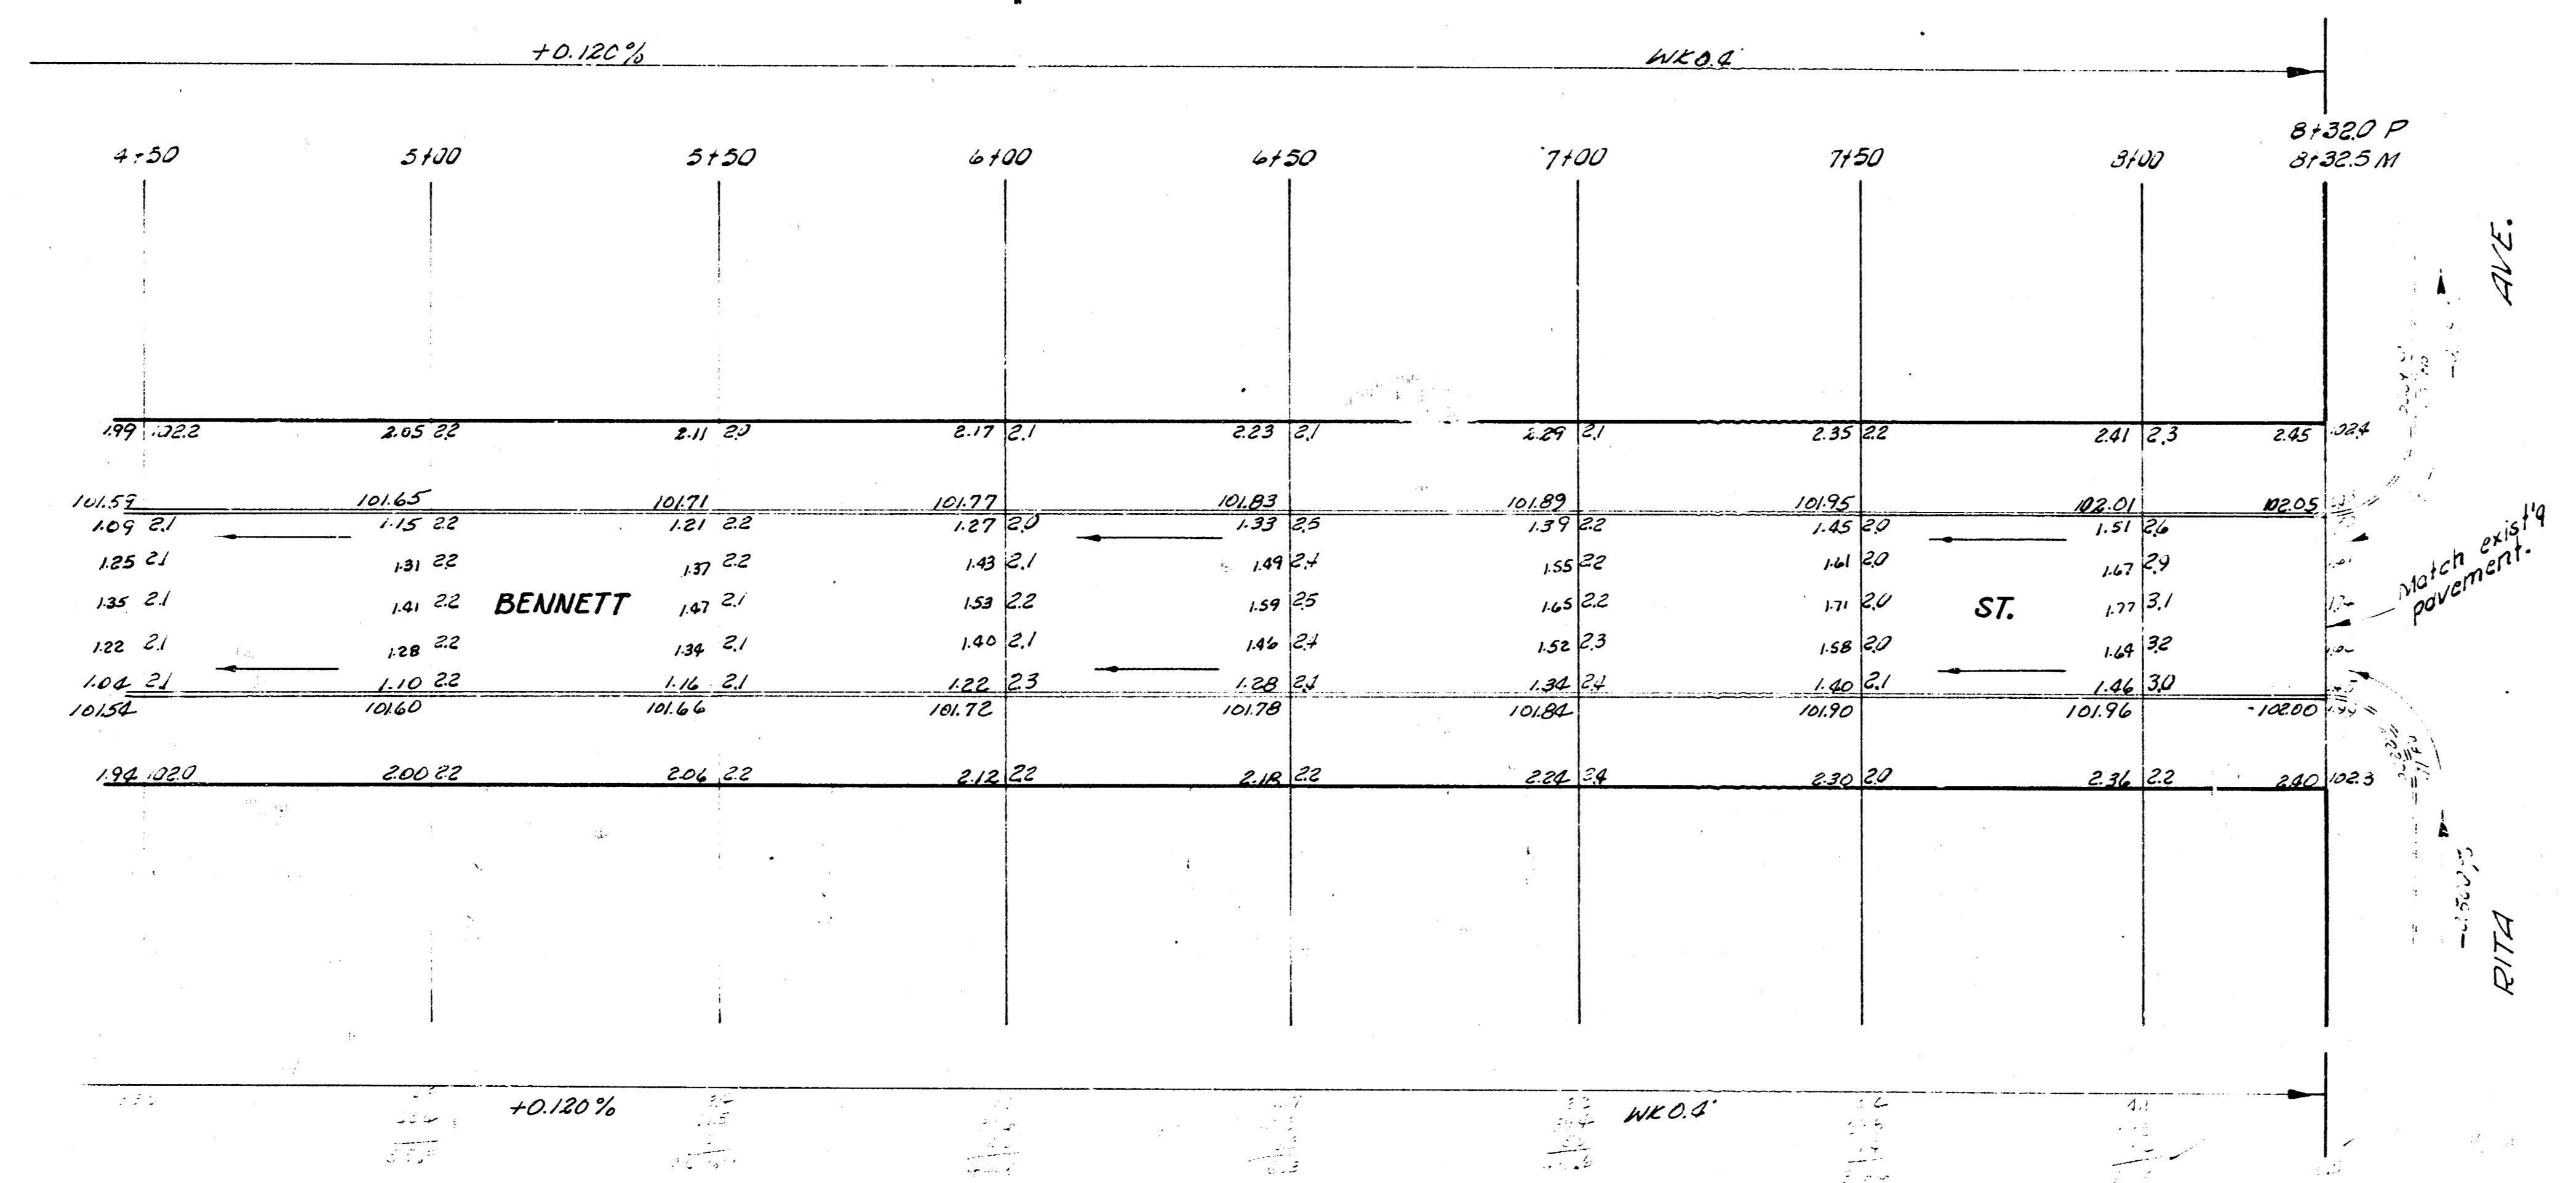

BENNETT ST.

PROJ. NO. C14-348

