


3. H. 100.17 Log Screw W. S. Pole, NE Savannah & Bennett.

3. H. 101.942 Standard S.E. Cor. Glenn & Pawnee.

Base for topog. = 200' E of W. L.

SCALE 1" = 20'

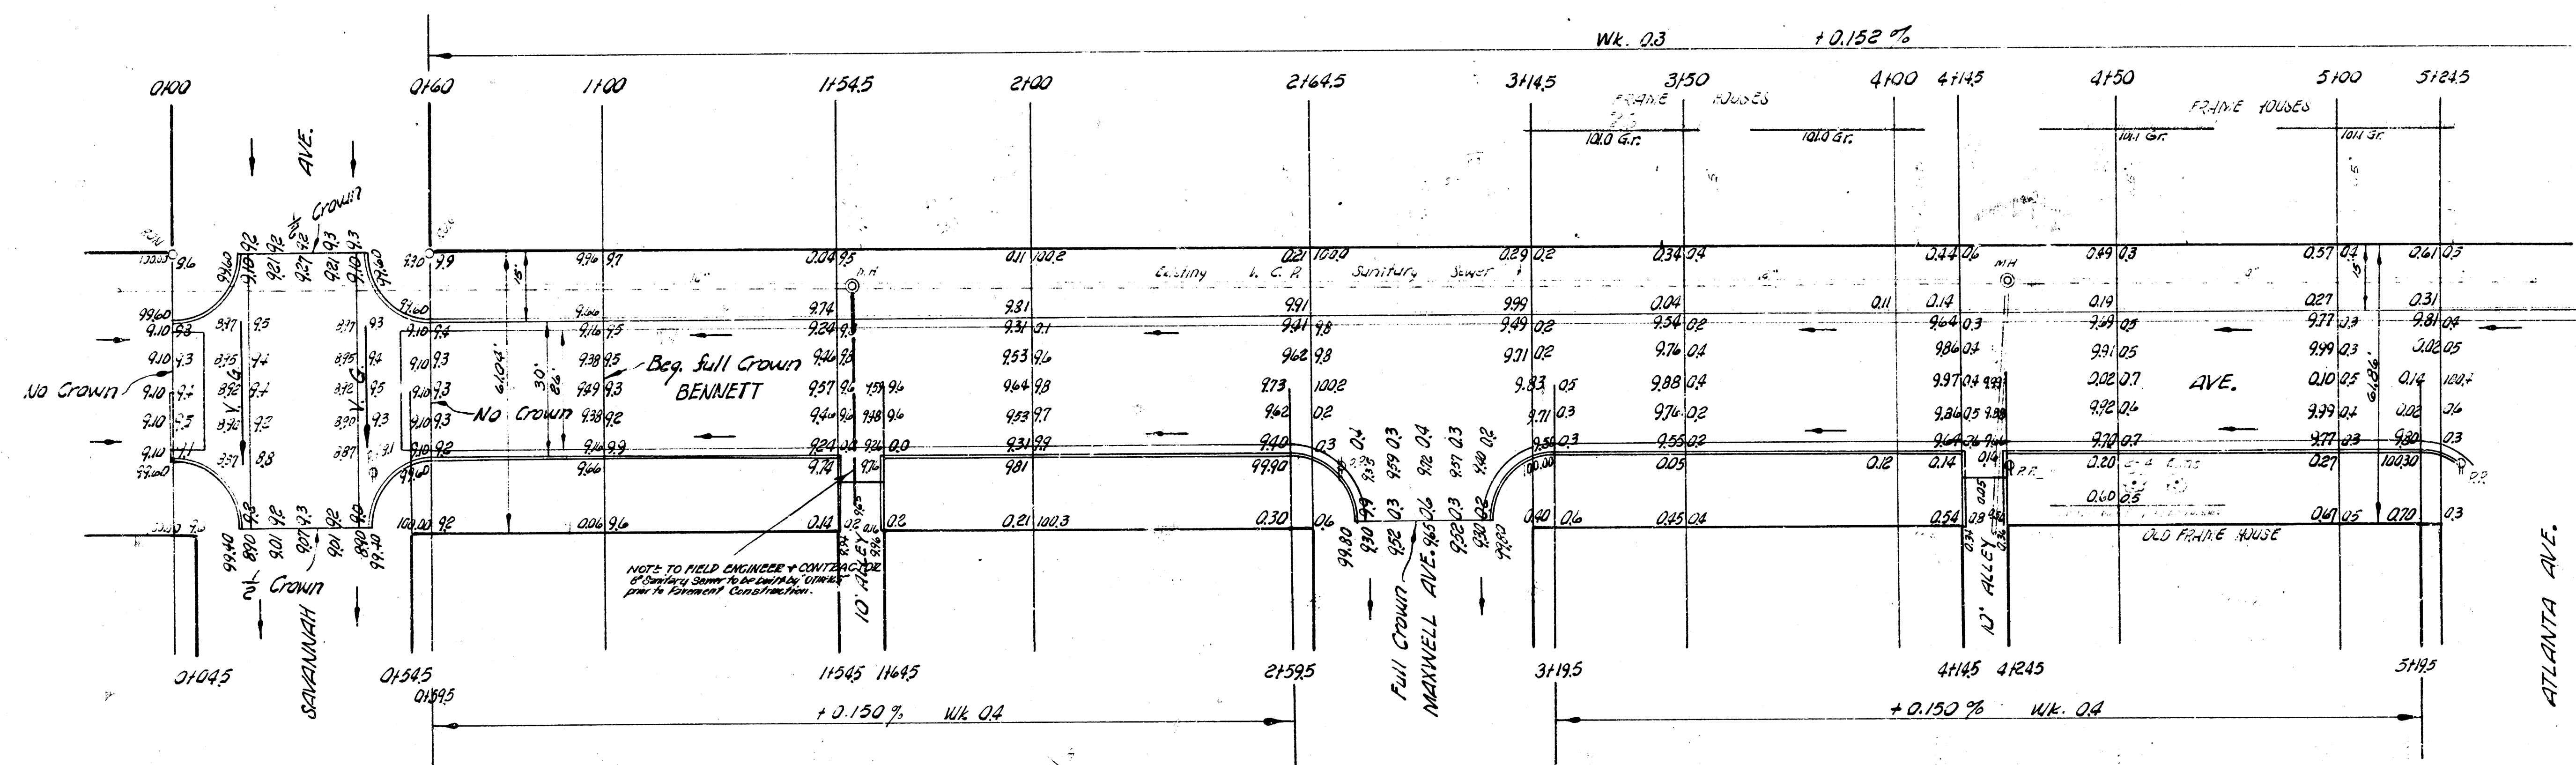


NOTE:
Construct alley lugs
only at all alleys.

BENNETT AVE.
SL SAVANNAH TO SL PAWNEE
26'-2'-30" A.C.
CITY OF WICHITA, KANS.
B. E. SMITH - CITY ENGINEER
JUNE, 1958 PROJ. NO. C14-306

B. No. 12,542 Standard SE Cor. Green & Pawnee.
 S. M. 100.11 "B" in GLOBE 14. ab. Bennett S. Line Pawnee.

SCALE 1"=20'

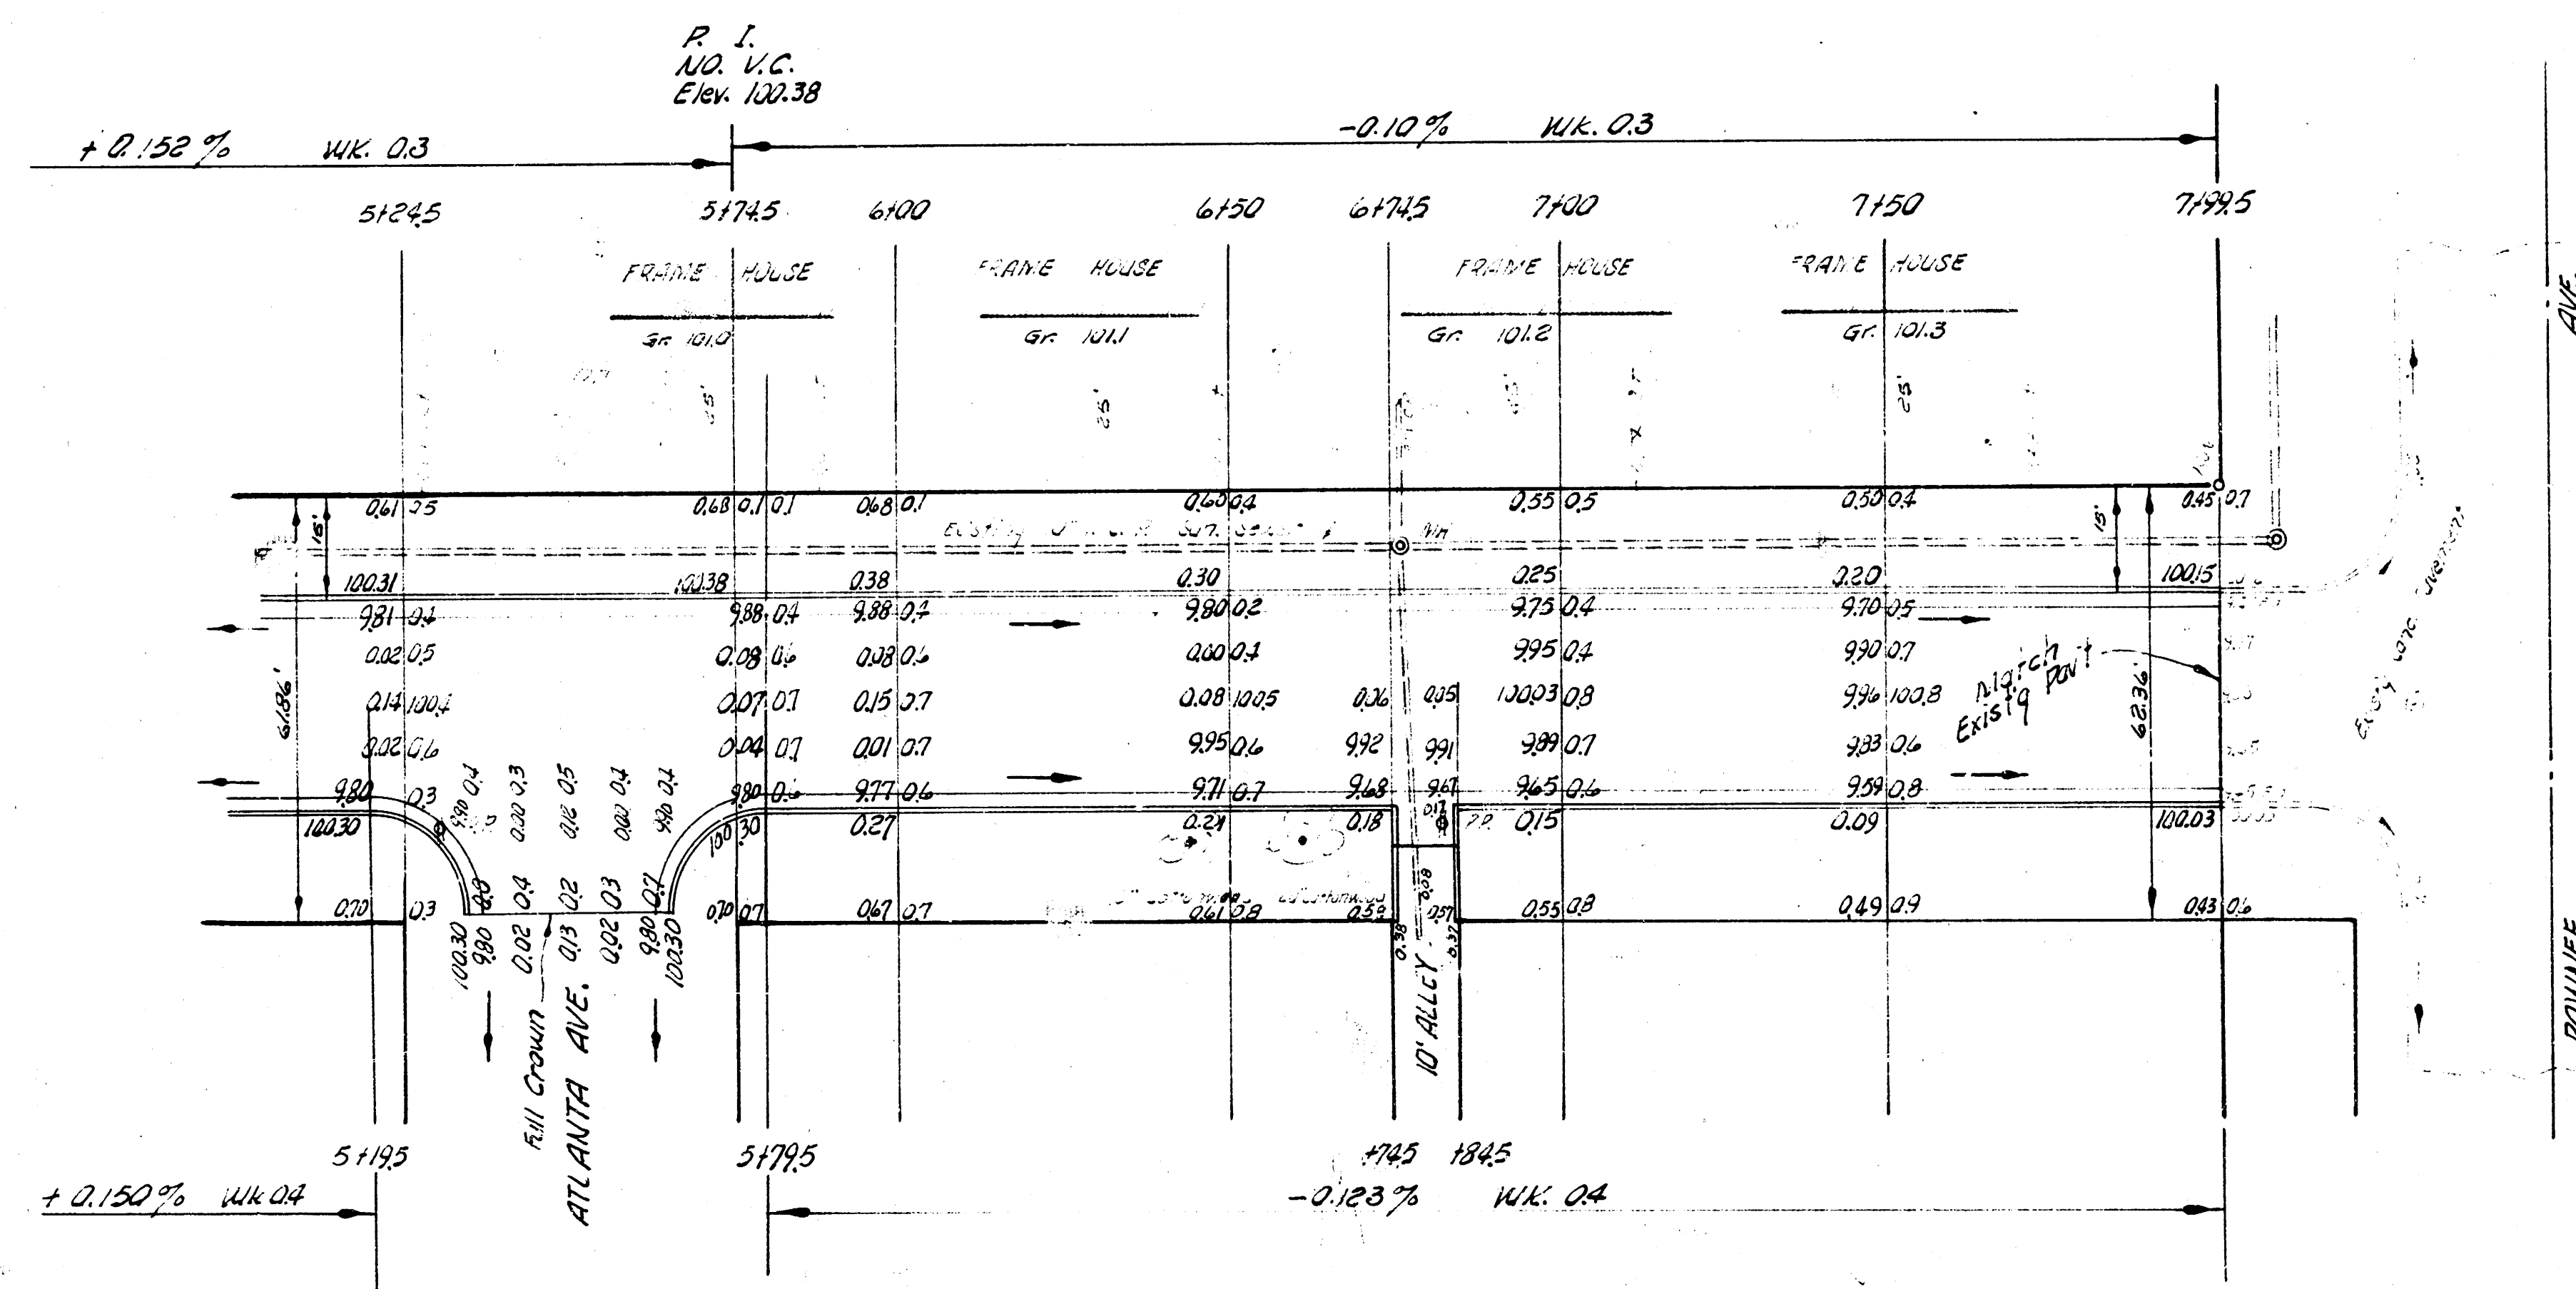

BENNETT AVE.

PROJ. NO. C14-306