



SCALE 1"=20'

EARTH WORK
EXCAVATION
PROP.
2304.8
230.5


2,535.3 Cu. Yds

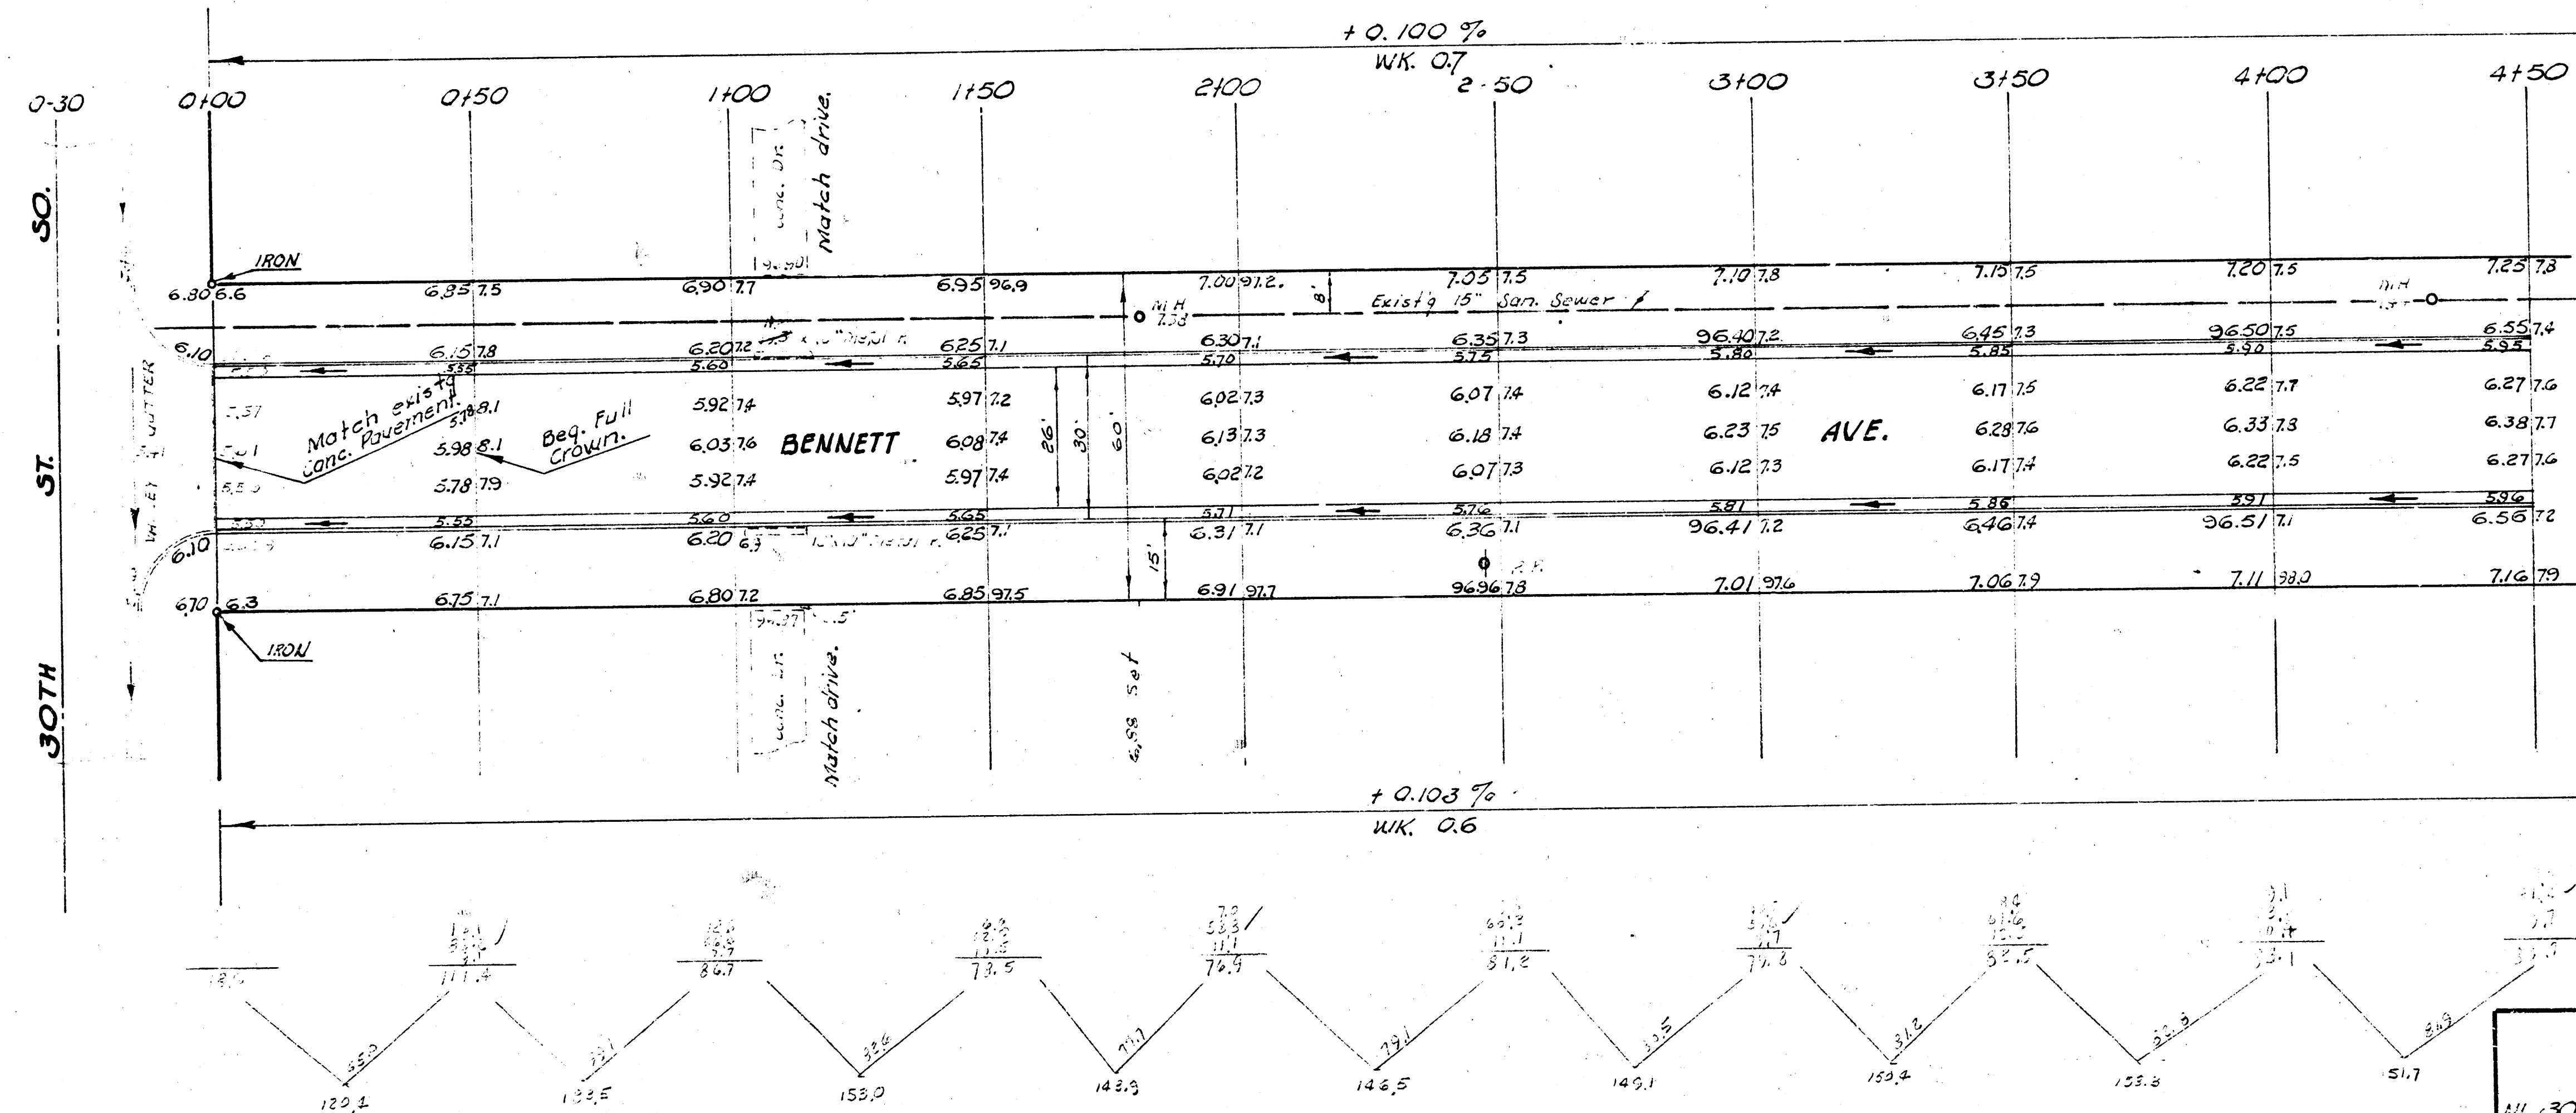


BENNETT AVE.
30TH ST. SO. TO SL 29TH ST. SO.
26-2-30 A.C.
CITY OF WICHITA, KANSAS
L. SMITH CITY ENGINEER
APRIL 1960, PROJ. NO. C14-270

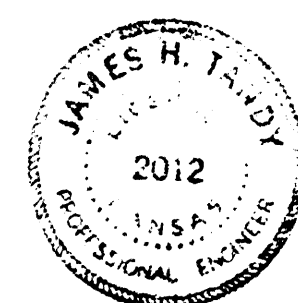


Stationing on west Prop. Line.

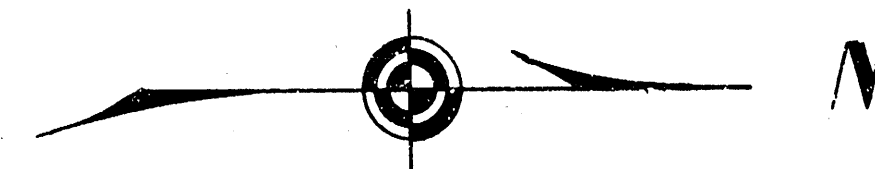

B.M. 10003 SE cor. 29th St. & 30th St. W. 29th.

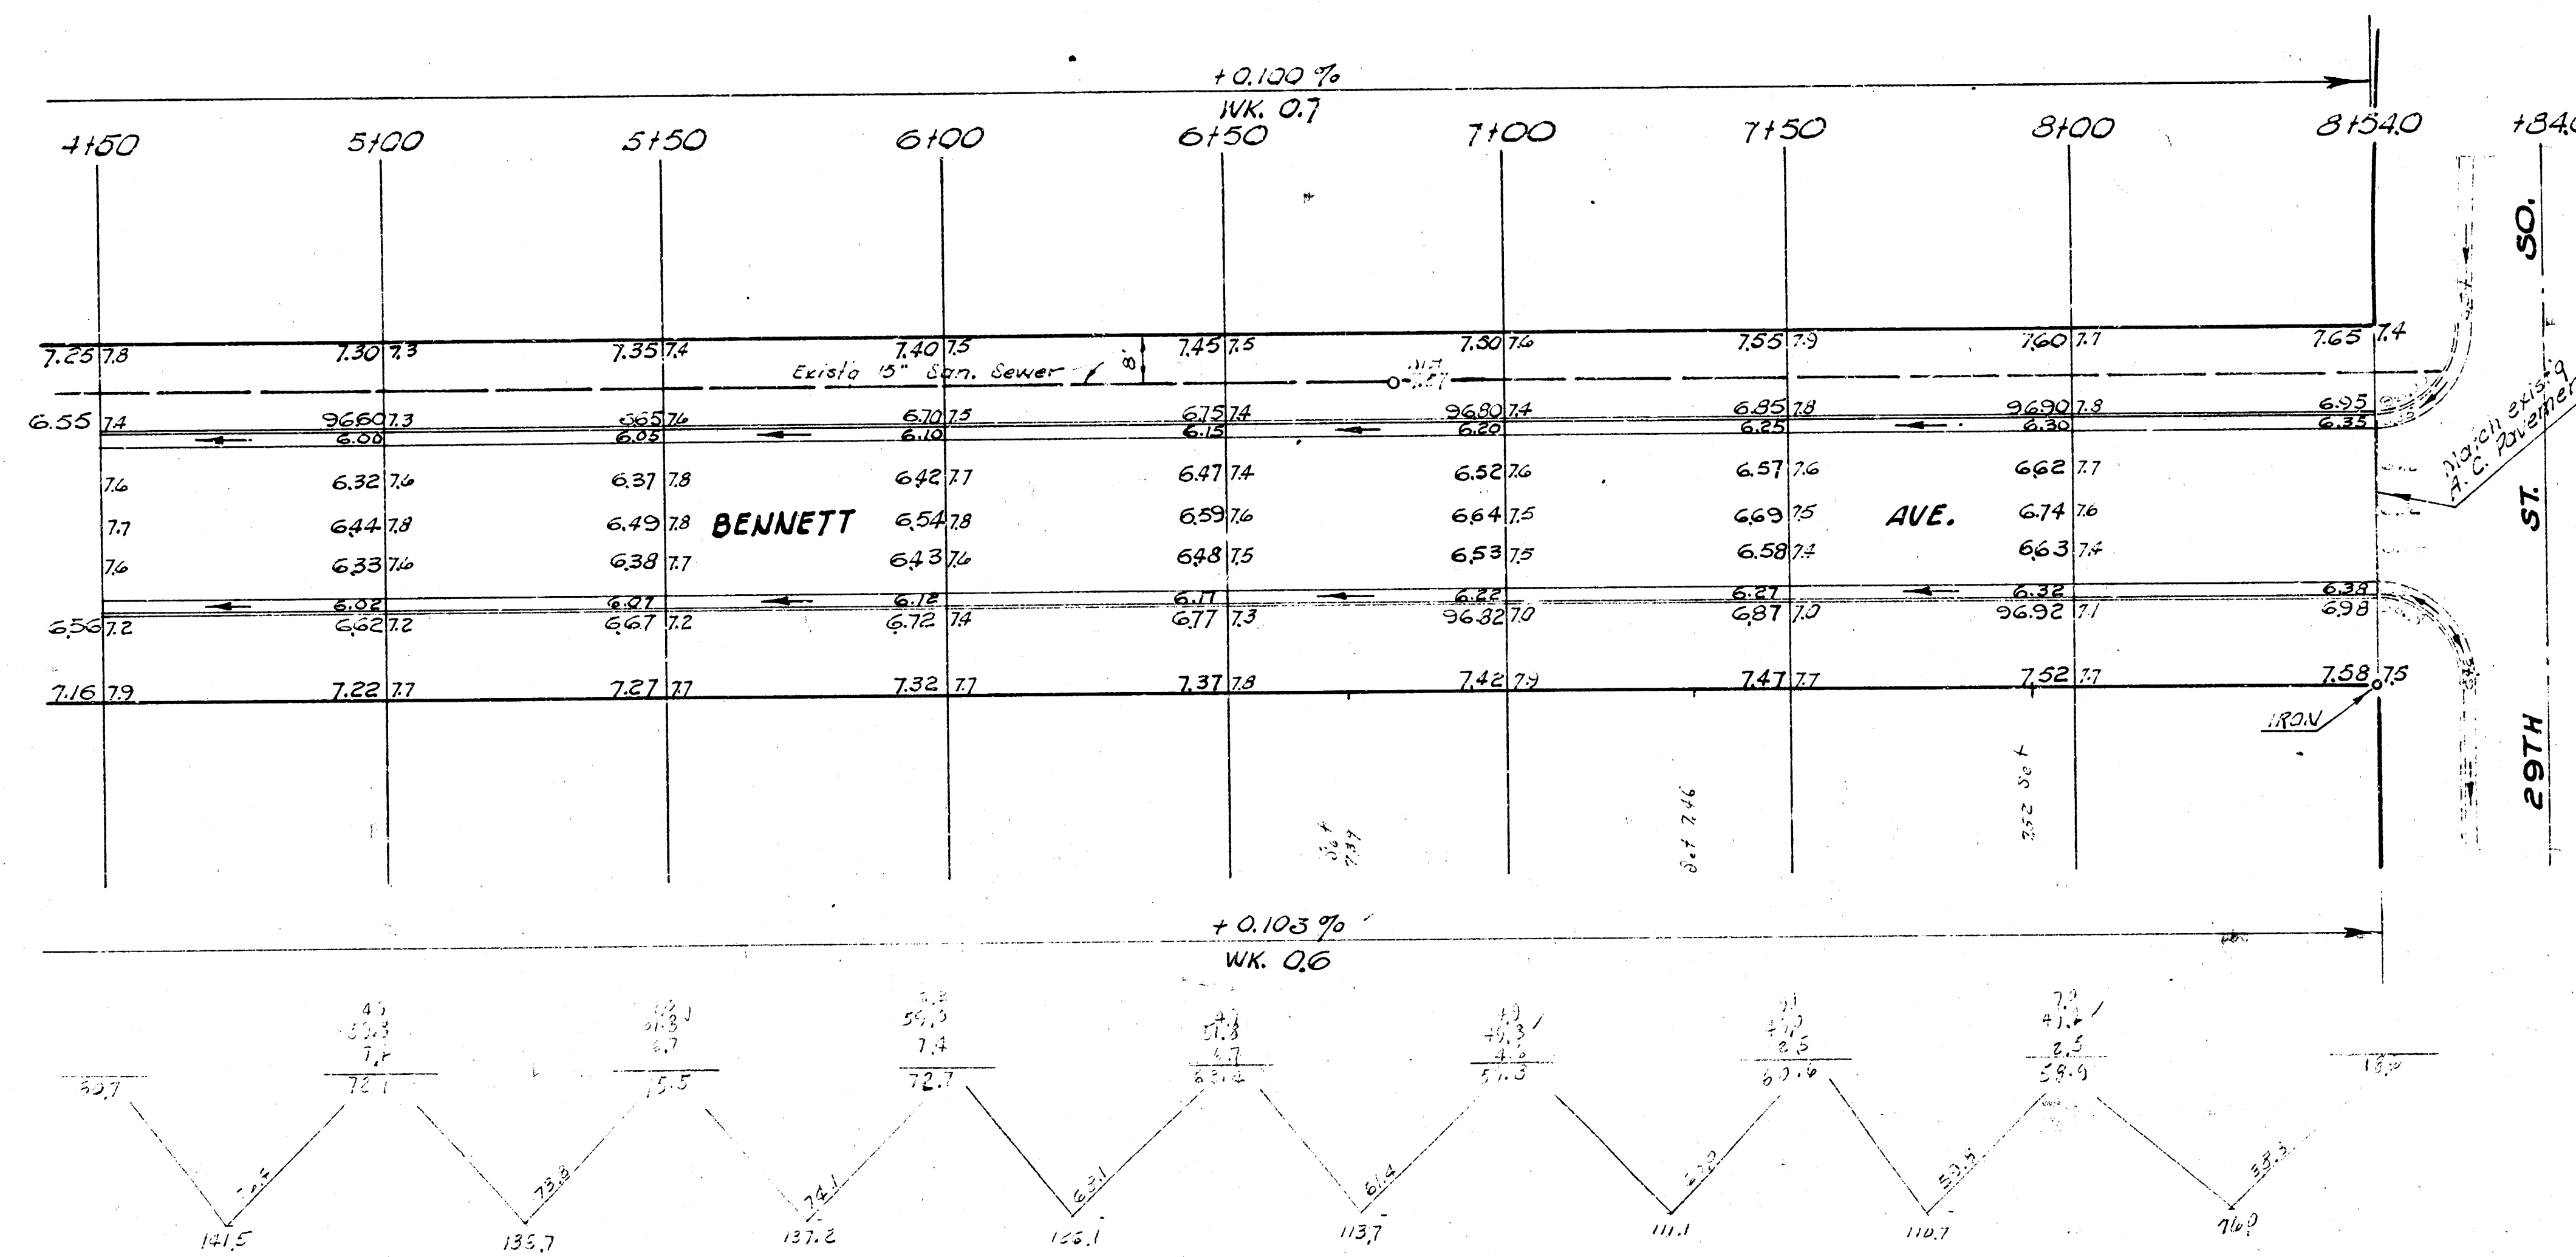

BENNETT AVE.
30TH ST. SO. TO 29TH ST. SO.

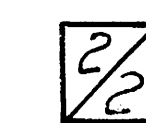

PROJ. NO. C14-270