
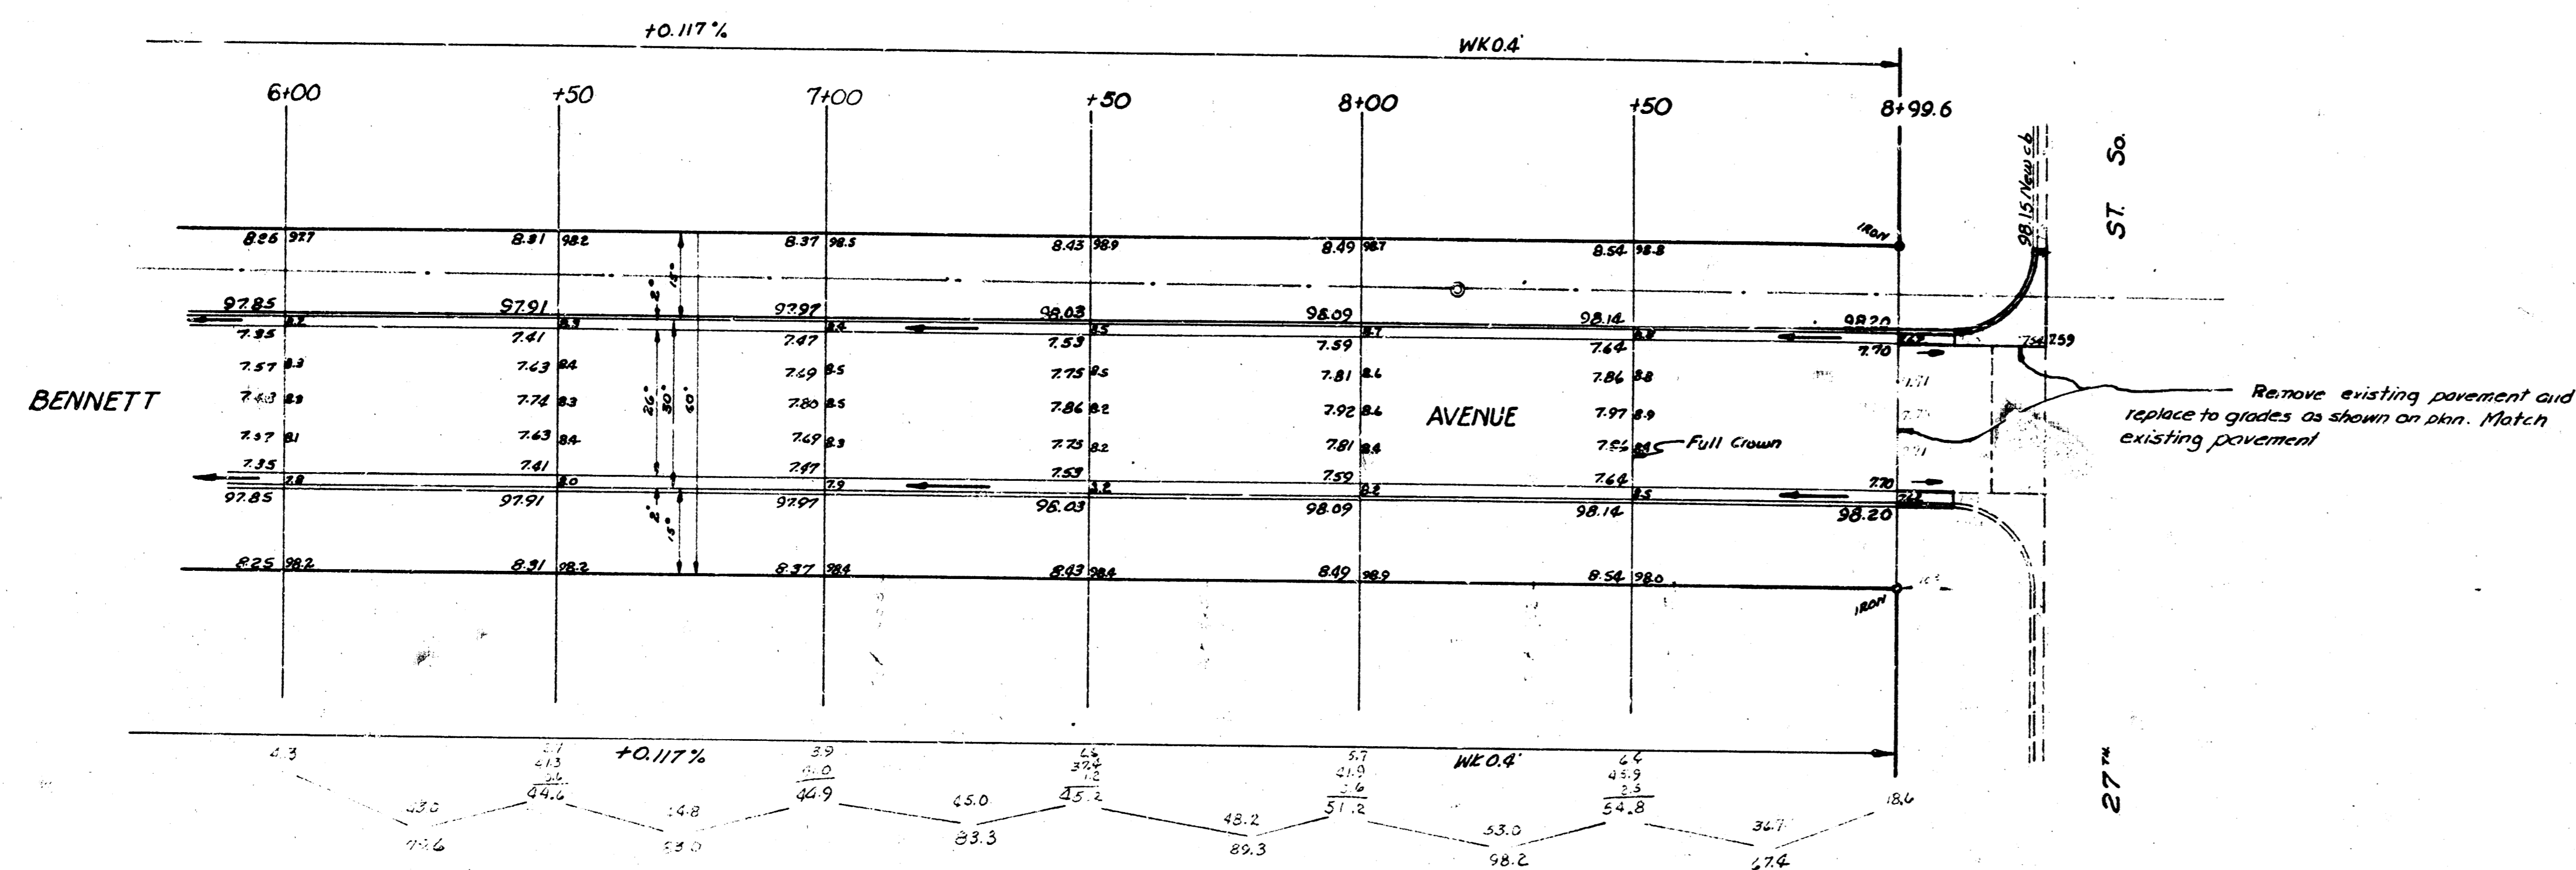




BM 100.21 in Mueller file Plug NE cor. 27th & Bennett

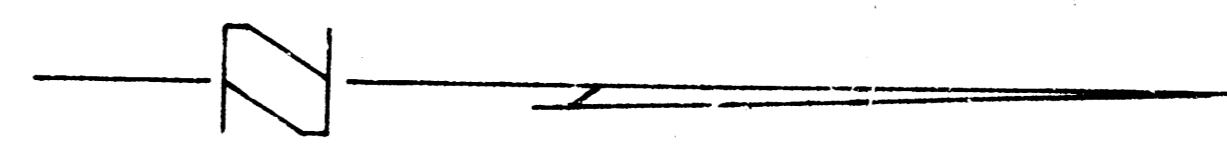

BENNETT AVENUE
NL 29th to SL 27th
Sheet 2 of 2

C14-163.



BM: 99.51' M in Mueller fire Plug NE cor. 29th & Bonn.

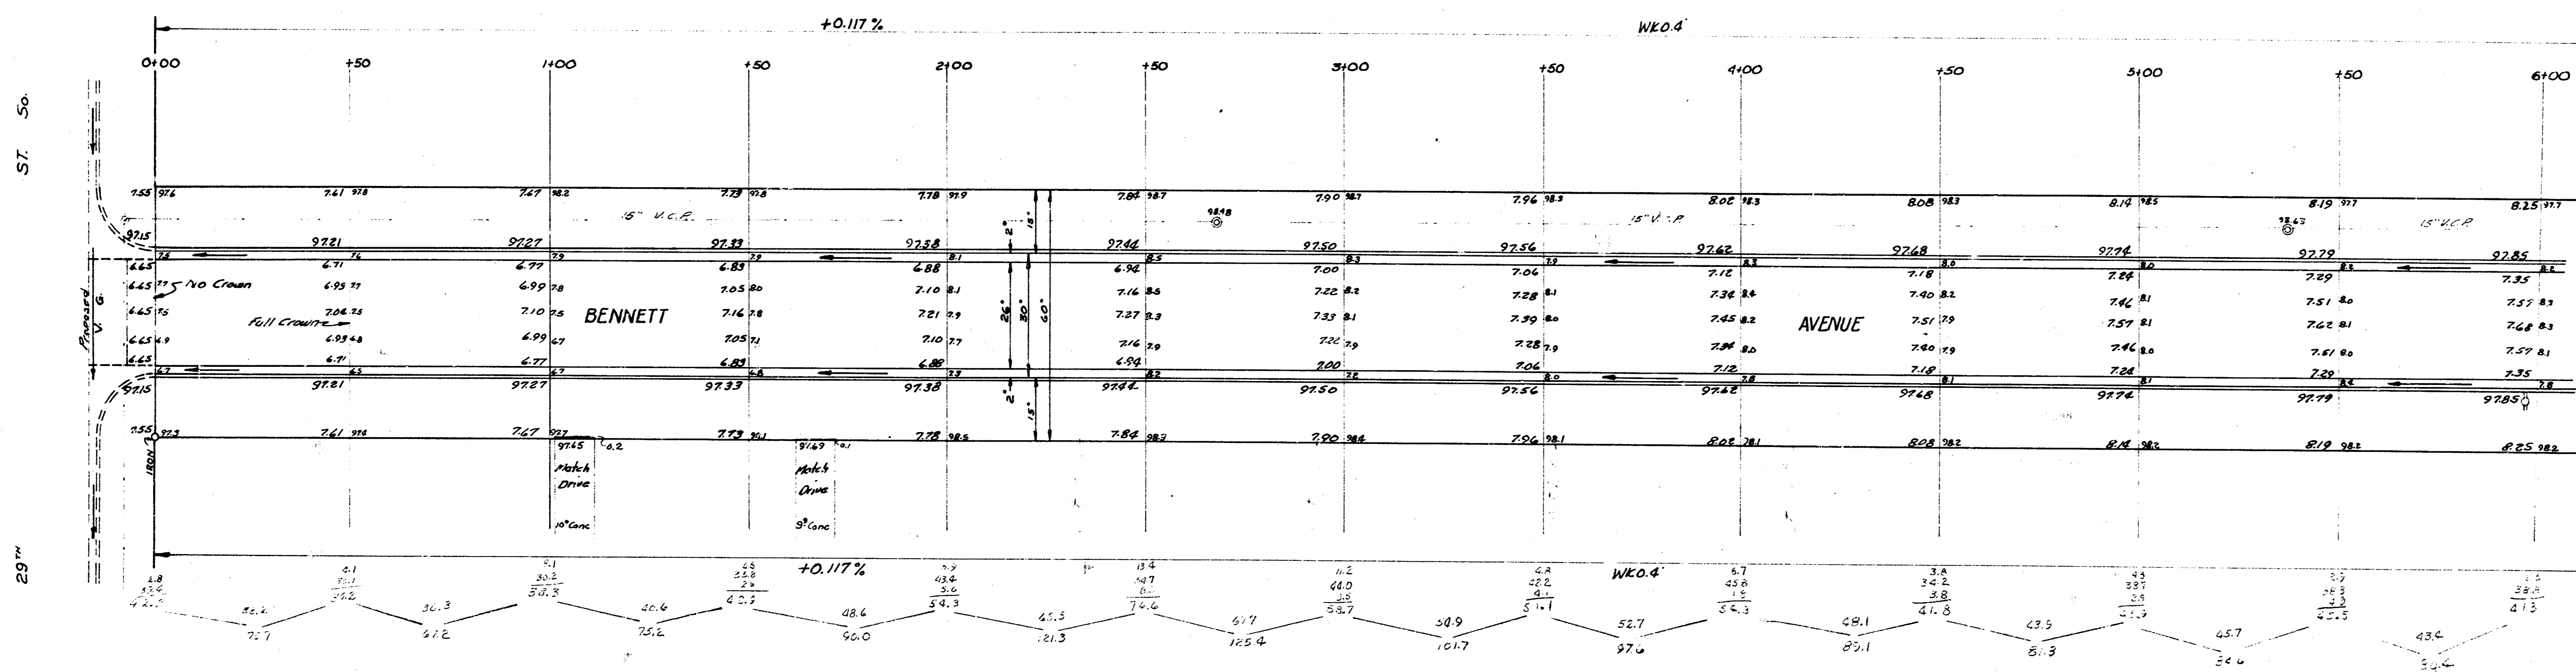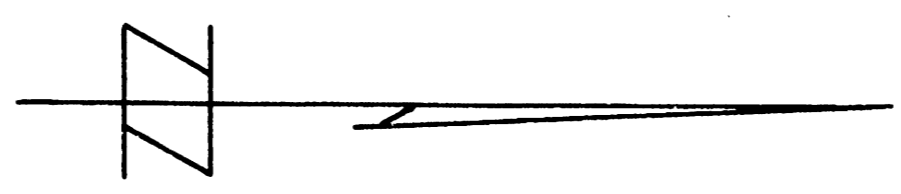

- Excavation Totals -
 Property - 1535.3
 City - 152.5
 1743.8 Cuyds

Sheet 1 of 2.

BENNETT AVENUE
 NL 29th to SL 27th
 26'-2'-30" AC
 CITY OF WICHITA, KANSAS
 B.E. SMITH CITY ENGINEER
 PROJ. NO. CK-269

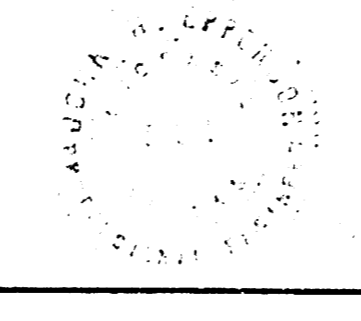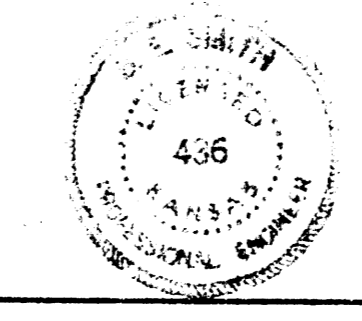

DAVIS & KING INC. 5-77
 CIVIL ENGINEERS
 1001 W. 17th ST.
 WICHITA, KANSAS 67202