



B.M. 3536 NW corner porch house on S.E. corner of Gold & 33rd St
 B.M. 3409 NW corner of North house ent walk 2' from house S.E. corner Benway & Gold
 B.M. 9638 N.E. corner conc. porch house 407 Benway
 B.M. 9547 NW corner conc. porch house 311 Benway

Chaining from W. to E. on S. Pl.

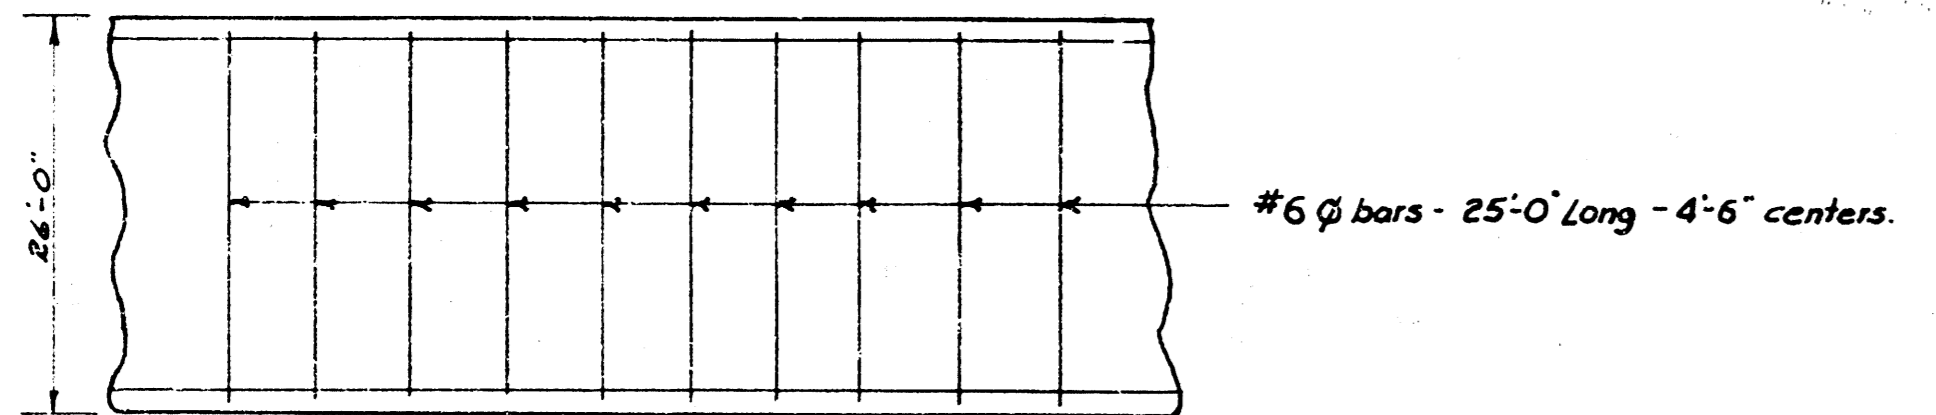


TYPICAL STEEL PATTERN
 Sta. 0+00 to Sta. 5+05.19
 No Scale.

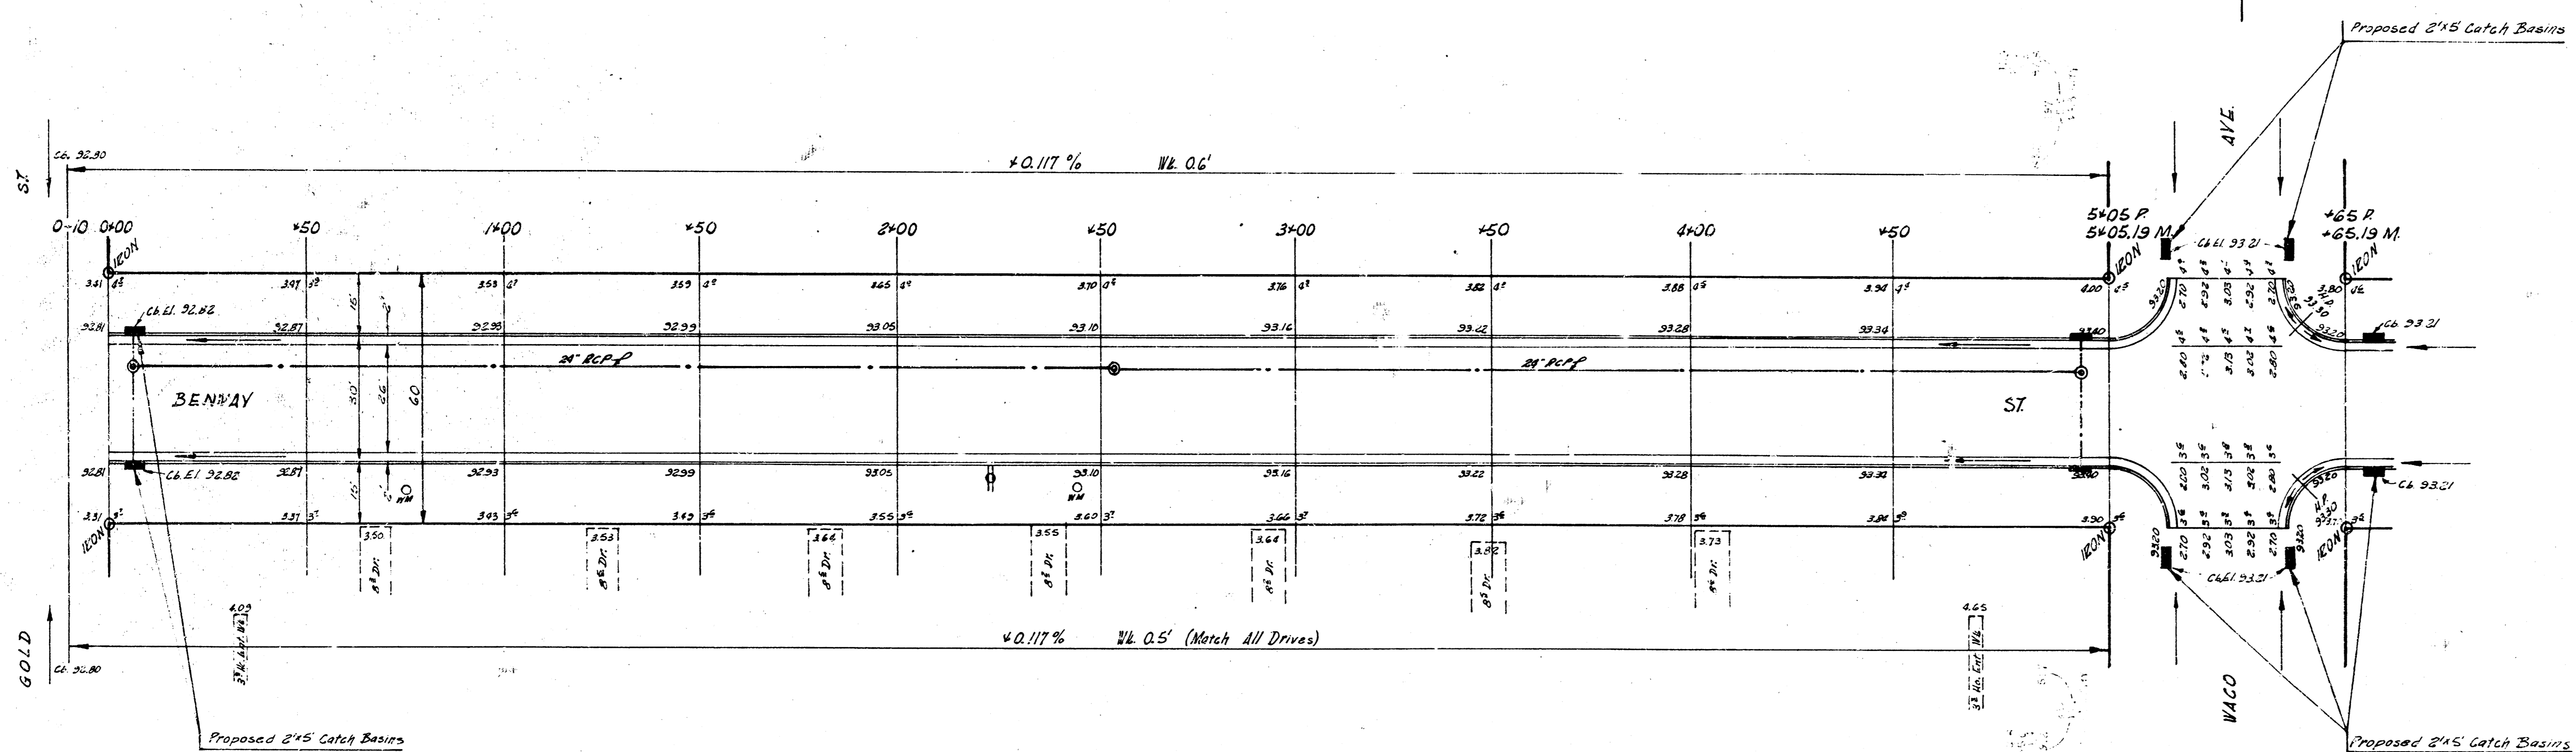

BENWAY ST.
 E.L. GOLD - W.L. WICHITA
 26-2-30 A.C.
 CITY OF WICHITA, KANS.
 B.E. SMITH CITY ENGINEER
 SEPT. 1956 PROJ. NO. C14-79

WIAL EXIAL
 1956
 189.8.0.0.0.0

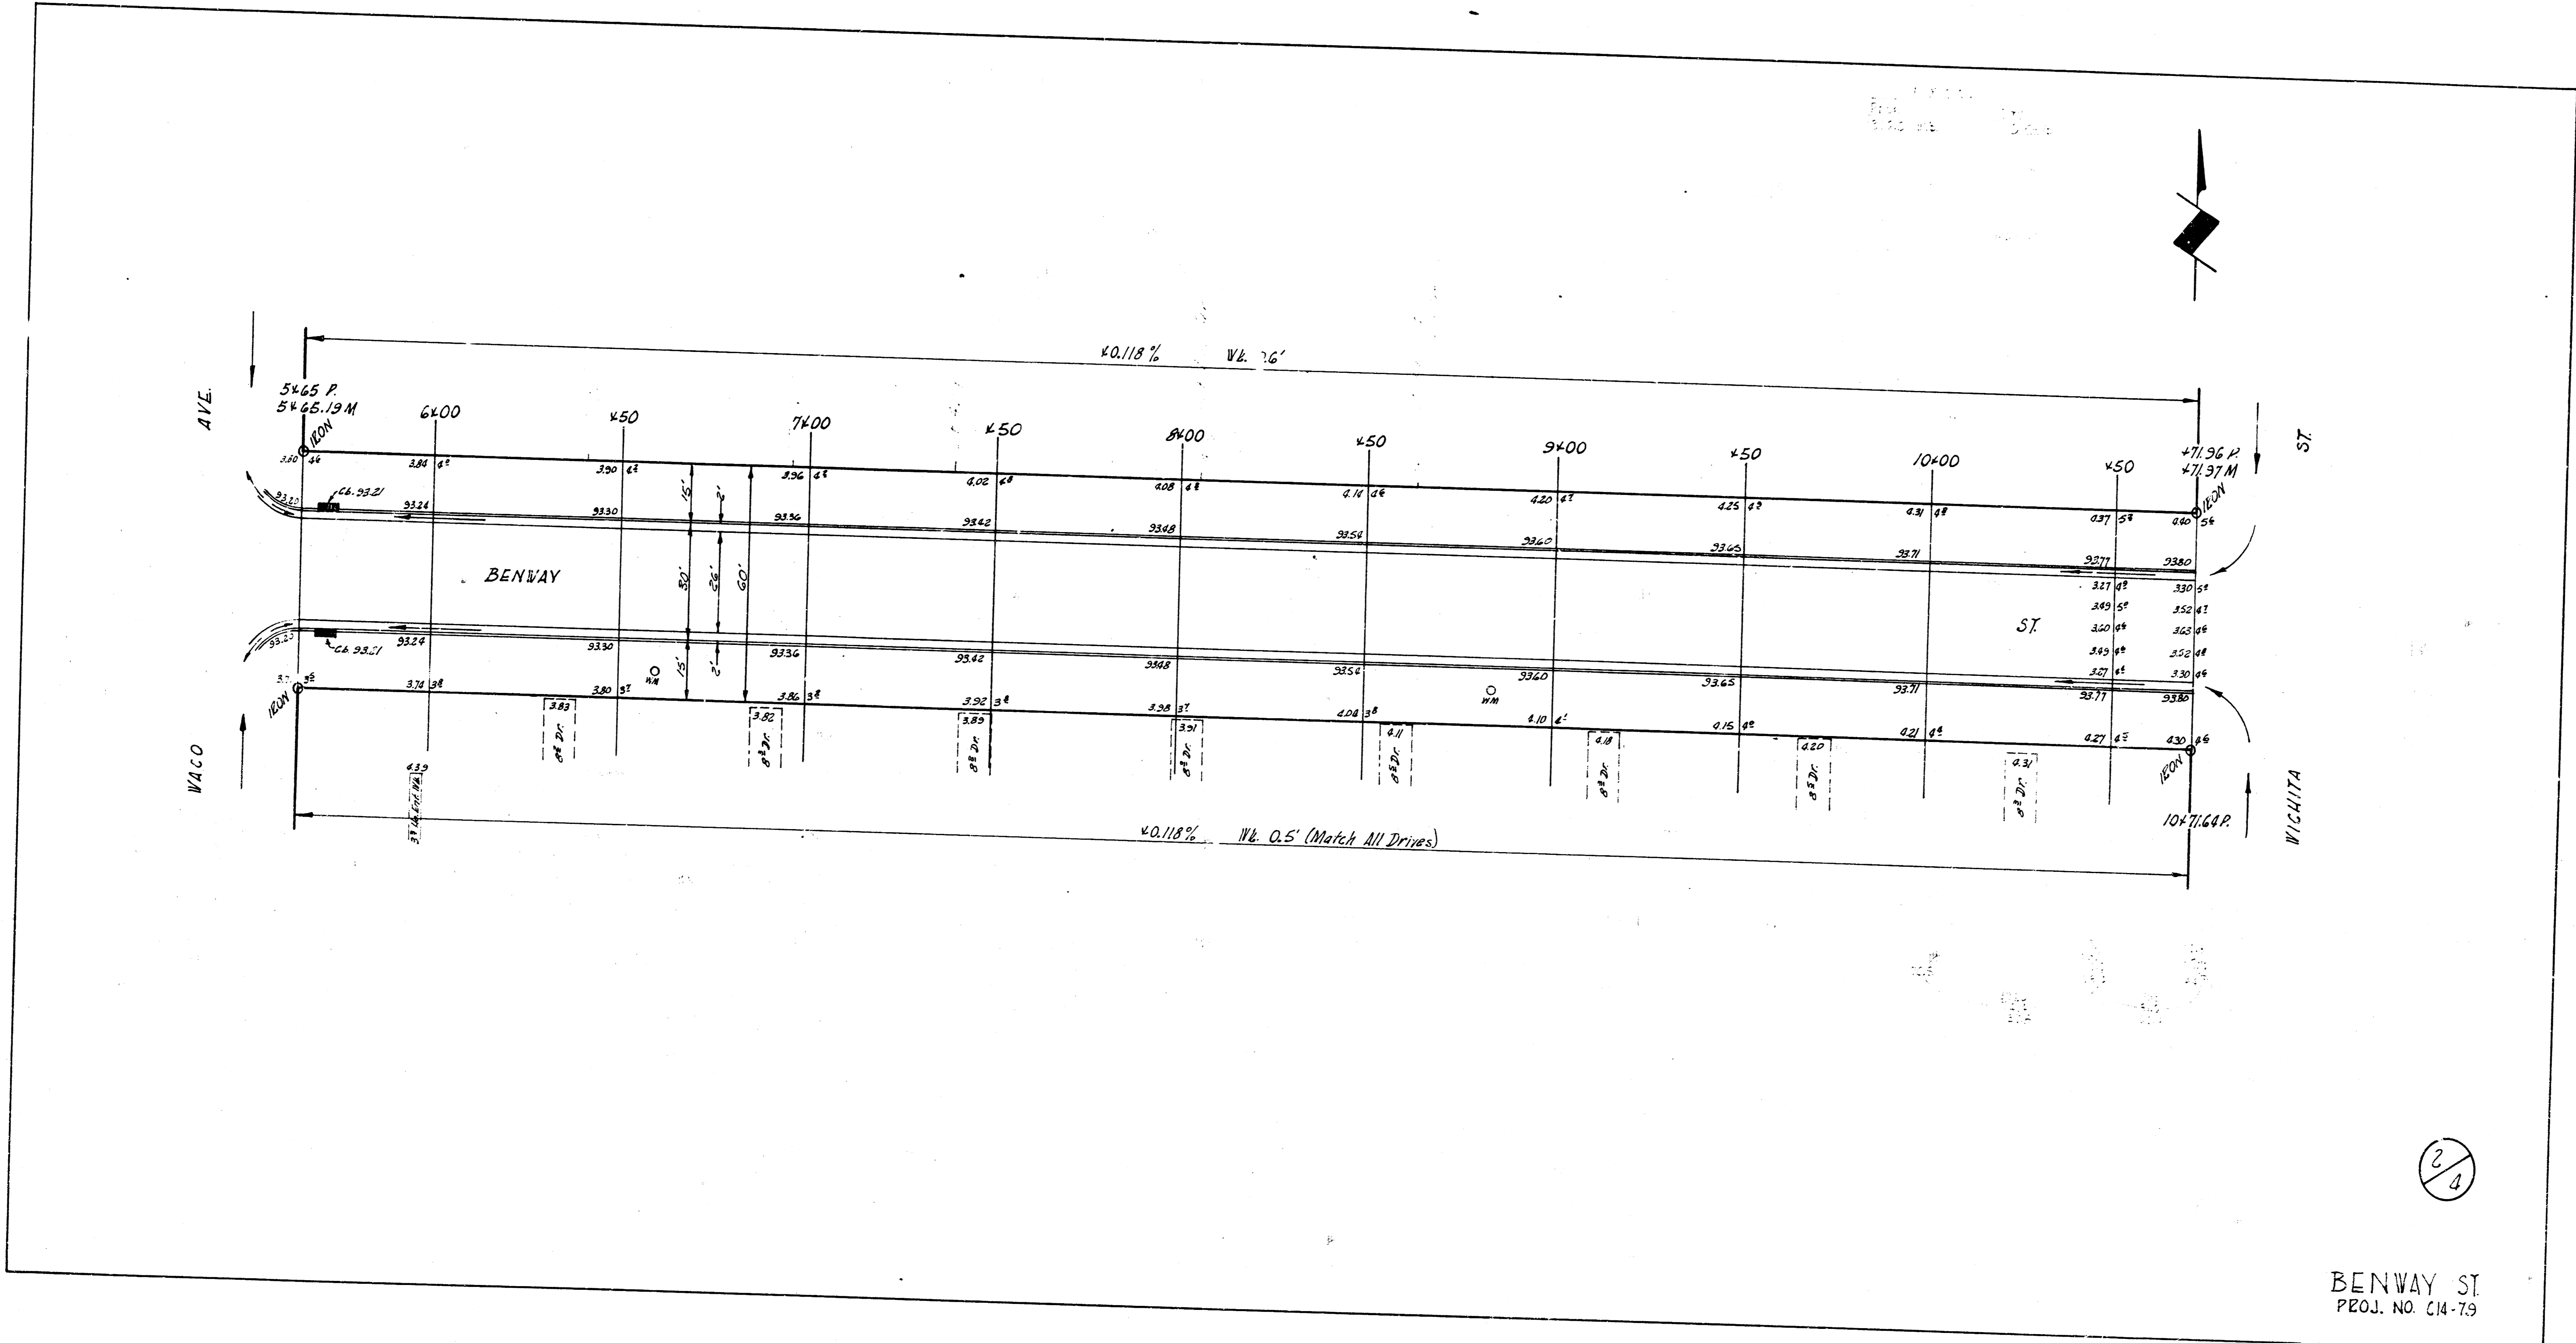

2/4

BENWAY ST
 PROJ. NO. C14-79