
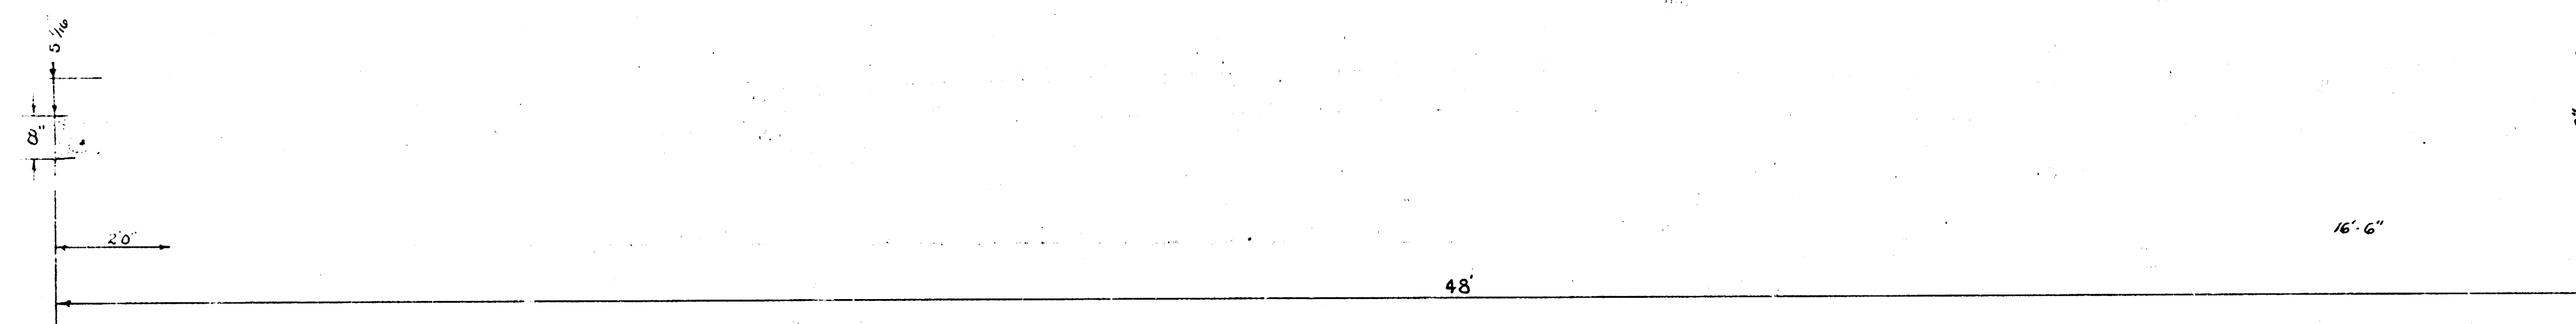


(Now 200 ELEV)  
**BICKEL AVE**  
 @ 13TH TO S.L. I - 235  
**PROJECT C14-45**

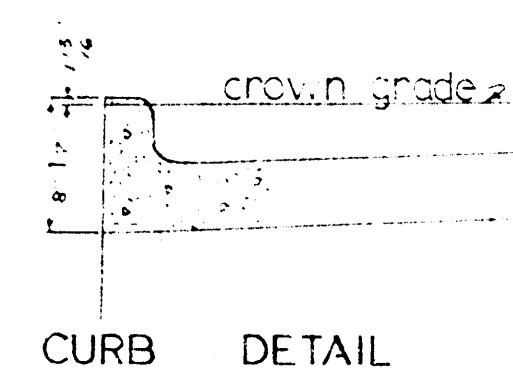

6" - Curb Placement

Rates of Application:

Outback Asphalt (MC-3) Prime Coat = 0.5 gal/sq yard

(NC-2) Tack Coat = 0.0 gal/sq yard (1 coat)

Asphalt Cement (AC-7) 6 1/2% by wt. aggregate

| STATE   | HIGHWAY      | SPECIFICATIONS                       |
|---------|--------------|--------------------------------------|
| Surface | Prime (MC-3) |                                      |
|         |              | slope 1/2" / ft                      |
|         |              | aggregate for shoulder (AC-4)        |
|         |              | 8.0' stabilized shoulder             |
|         |              | to be laid as 12 yds. right shoulder |

4' 6"


20'


48' 0"

25 6"

50' 0"

6

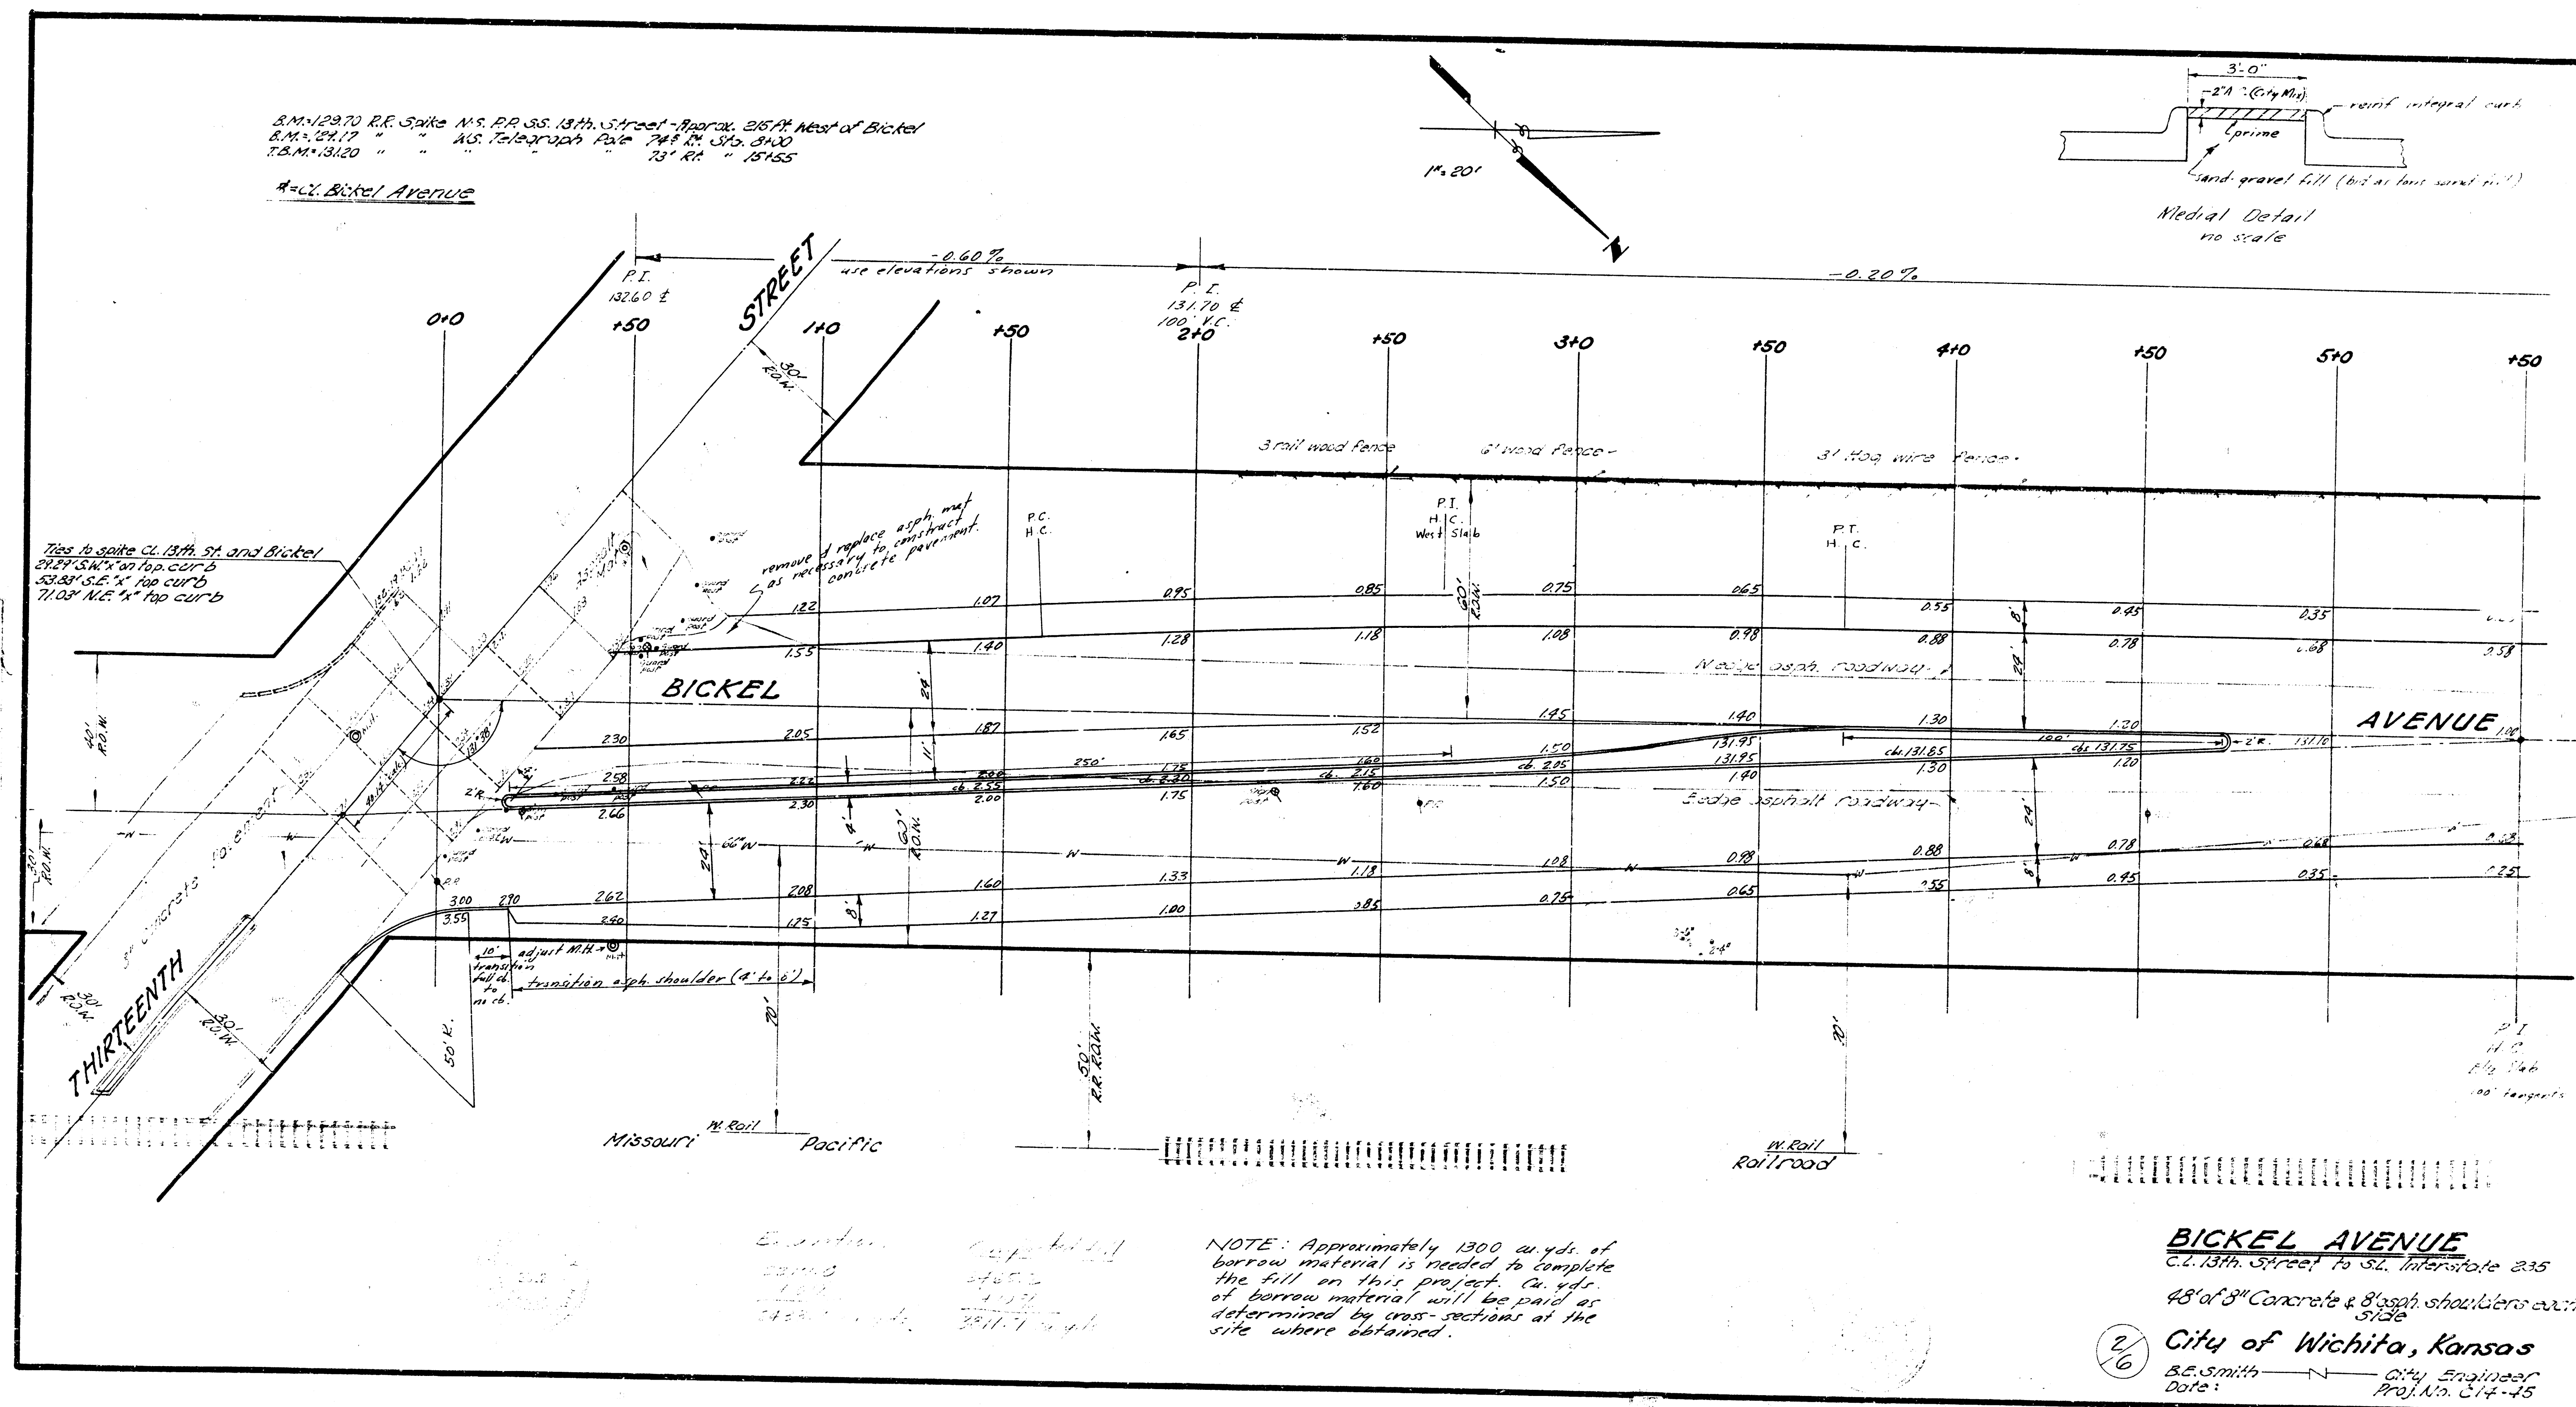

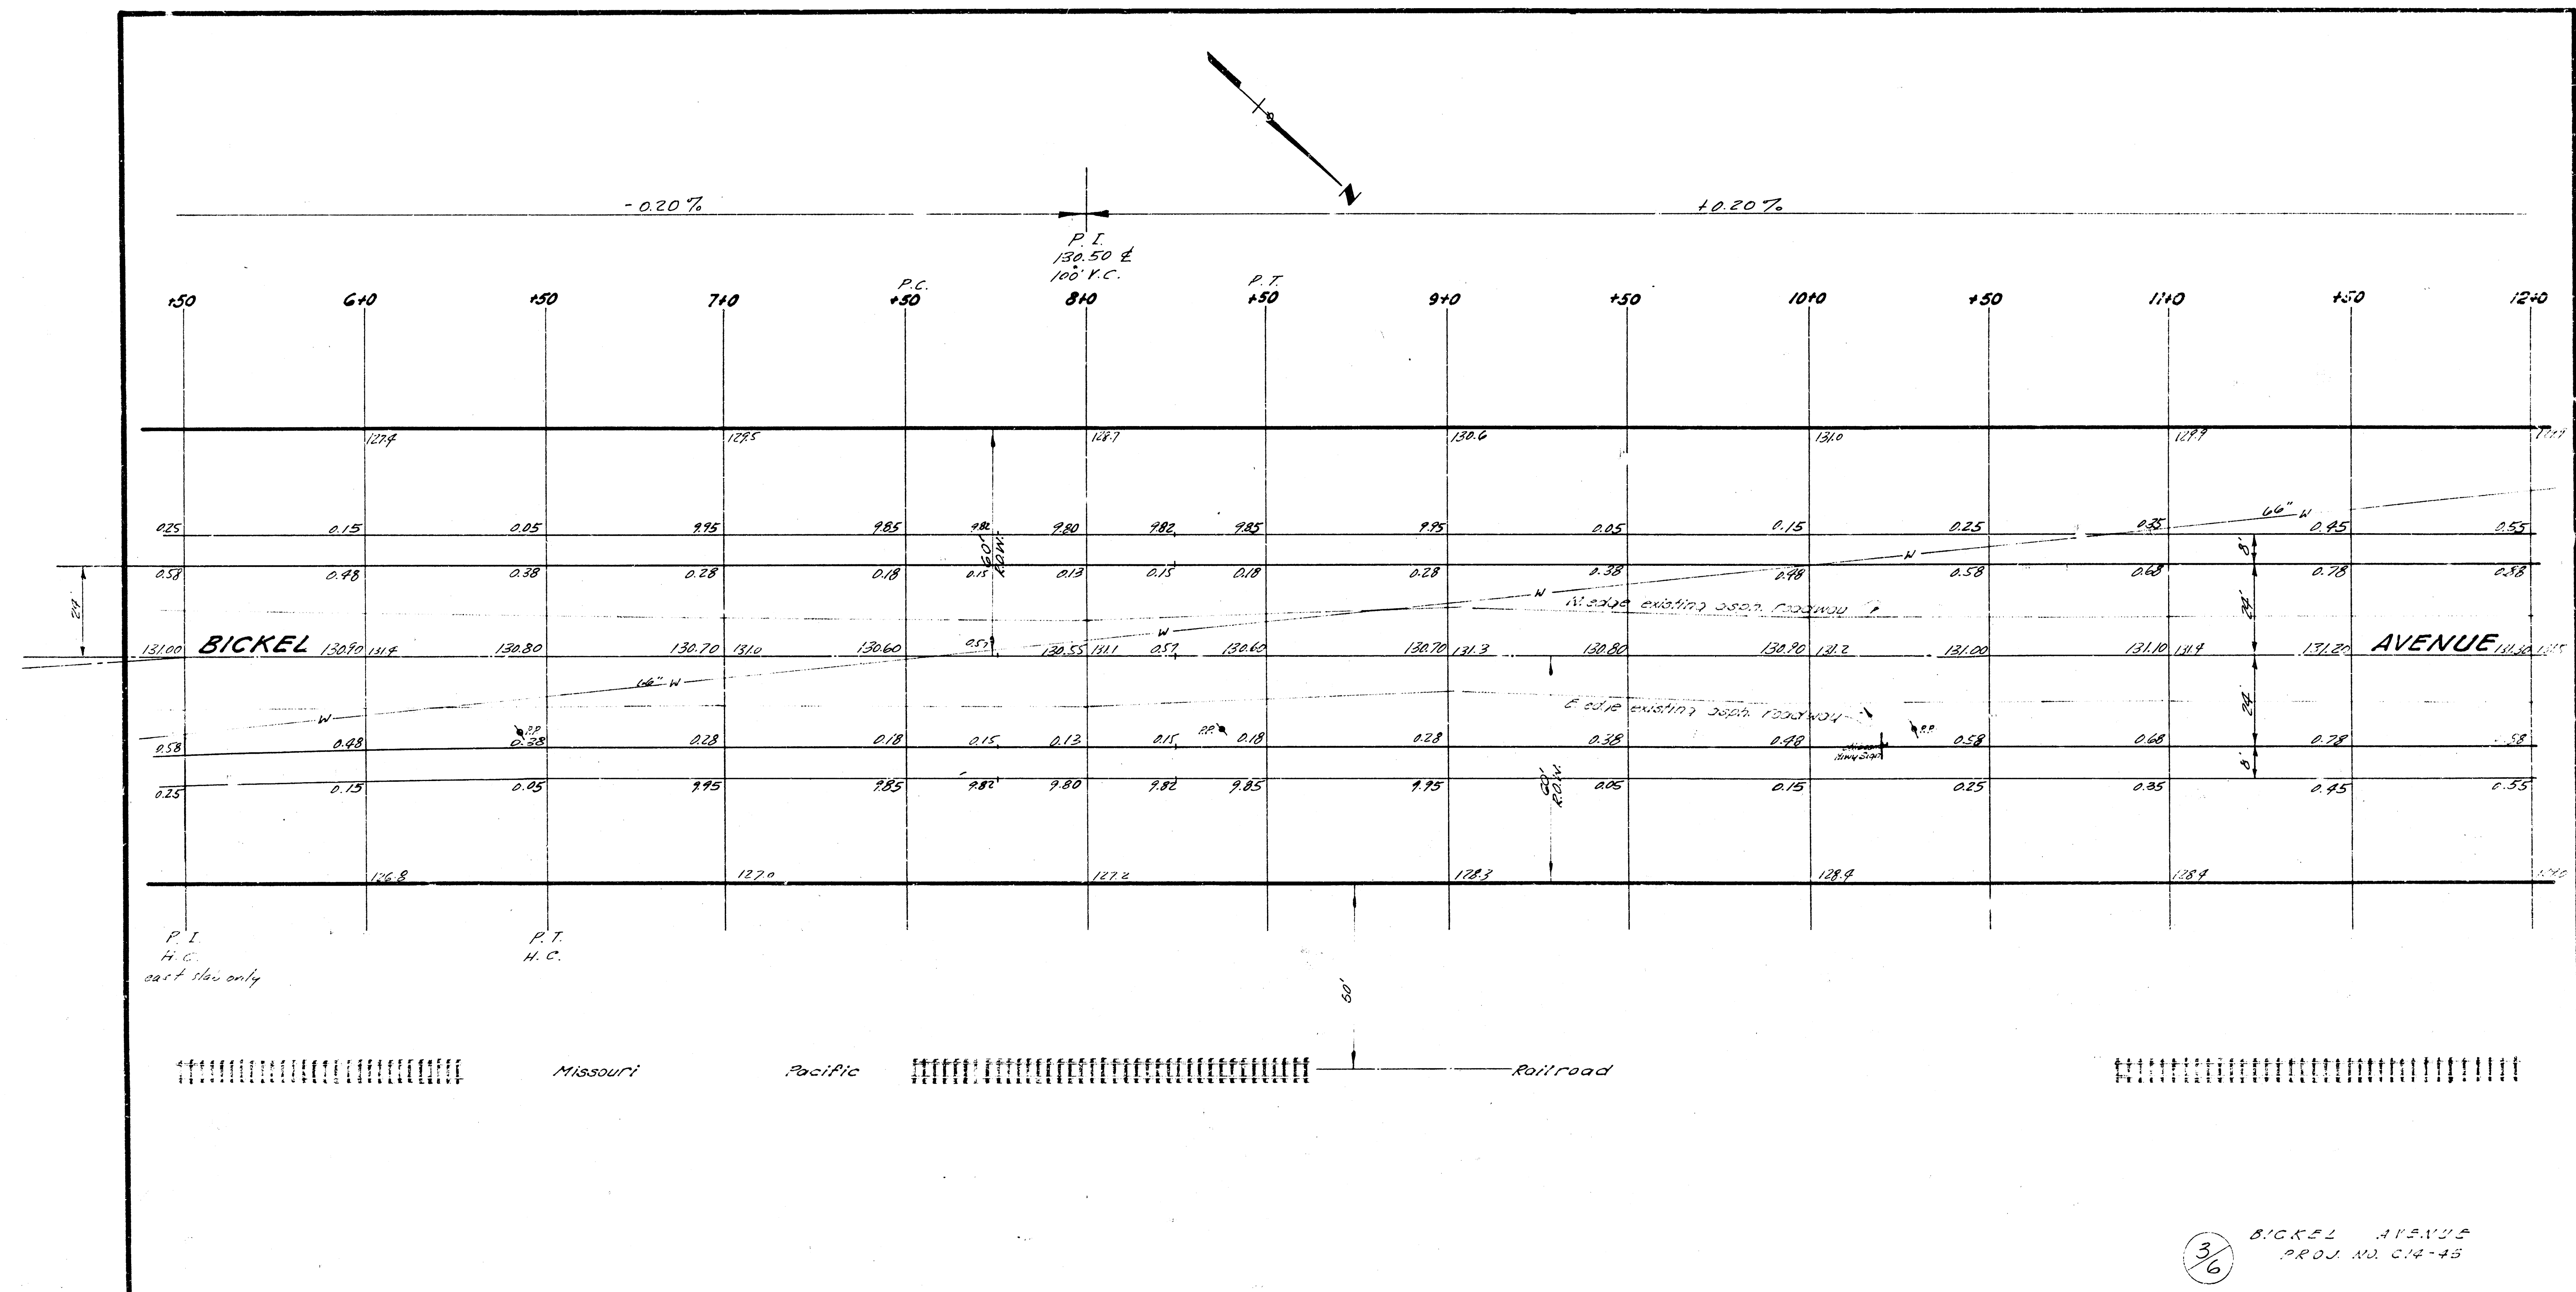

3/6  
BICKEL AVENUE  
PROJ. NO. C-14-45

