
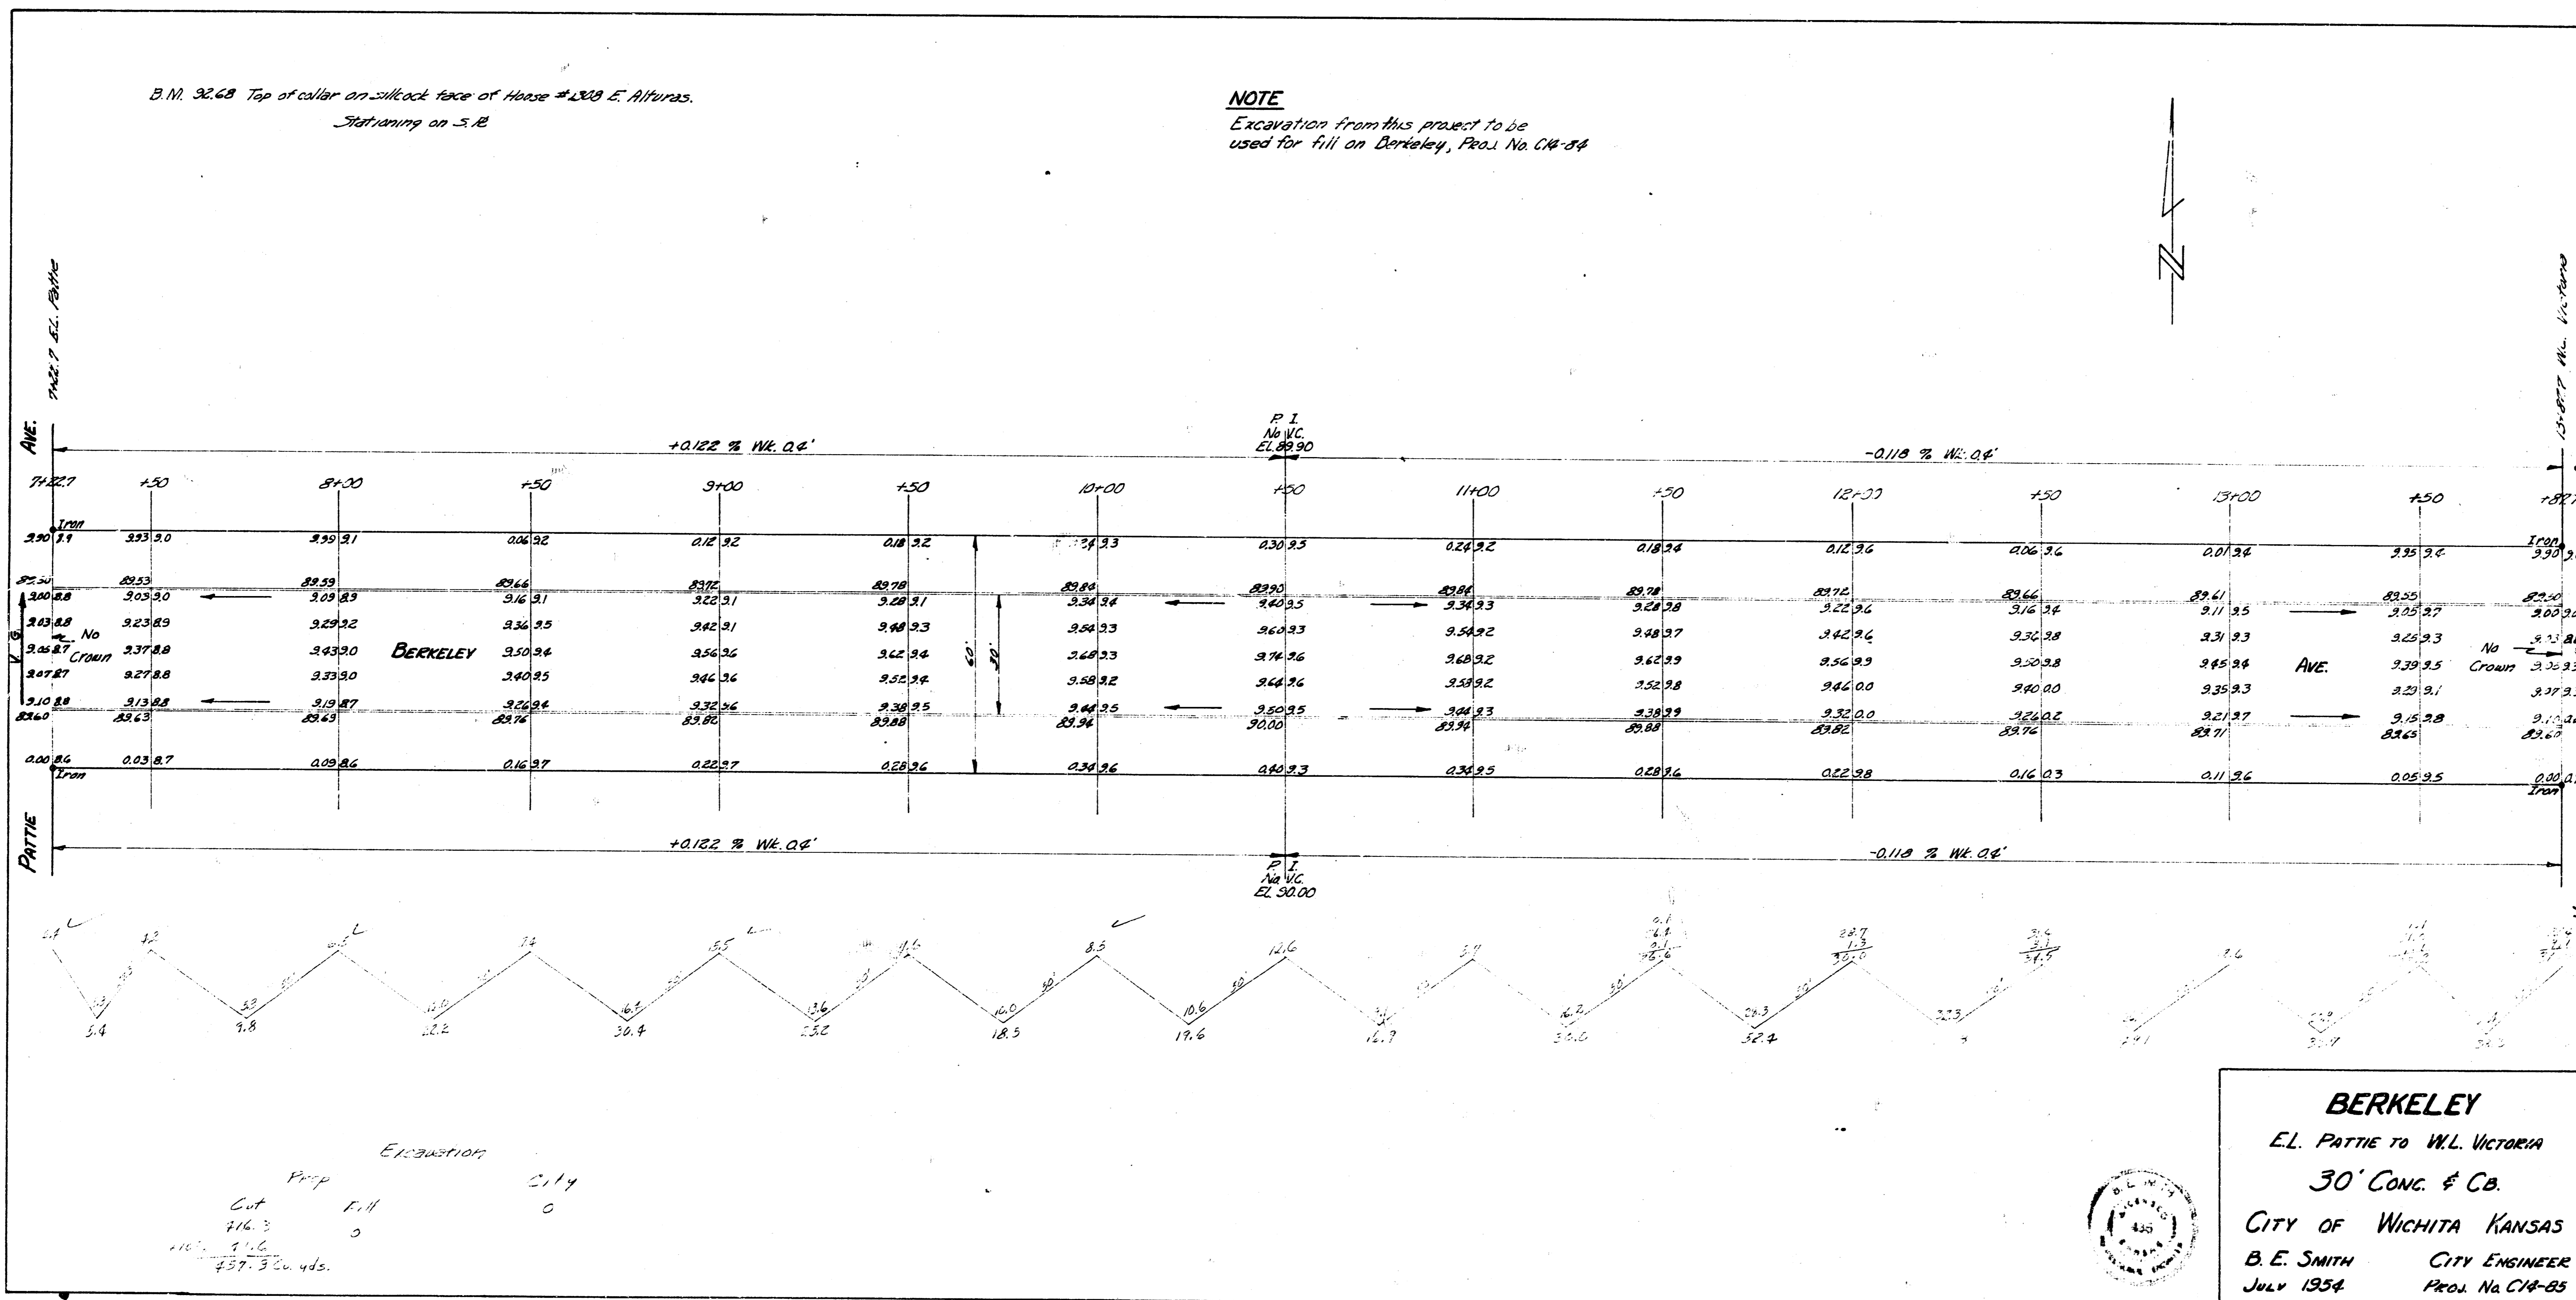


B.M. 32.68 Top of collar on sillcock face of House #228 E. Alturas.
 Stationing on S.B.

NOTE
 Excavation from this project to be
 used for fill on Berkeley, Proj. No. C14-84

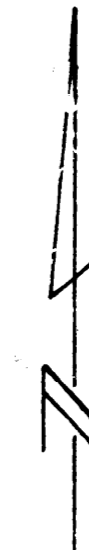

Excavation
 Prep
 Cut 1.11
 716.3
 116.6
 837.3 Cu. Yds.

BERKELEY
 EL. PATTIE TO W.L. VICTORIA
 30' CONC. & C.B.
 CITY OF WICHITA KANSAS
 B. E. SMITH CITY ENGINEER
 JULY 1954 PROJ. No. C14-85

