

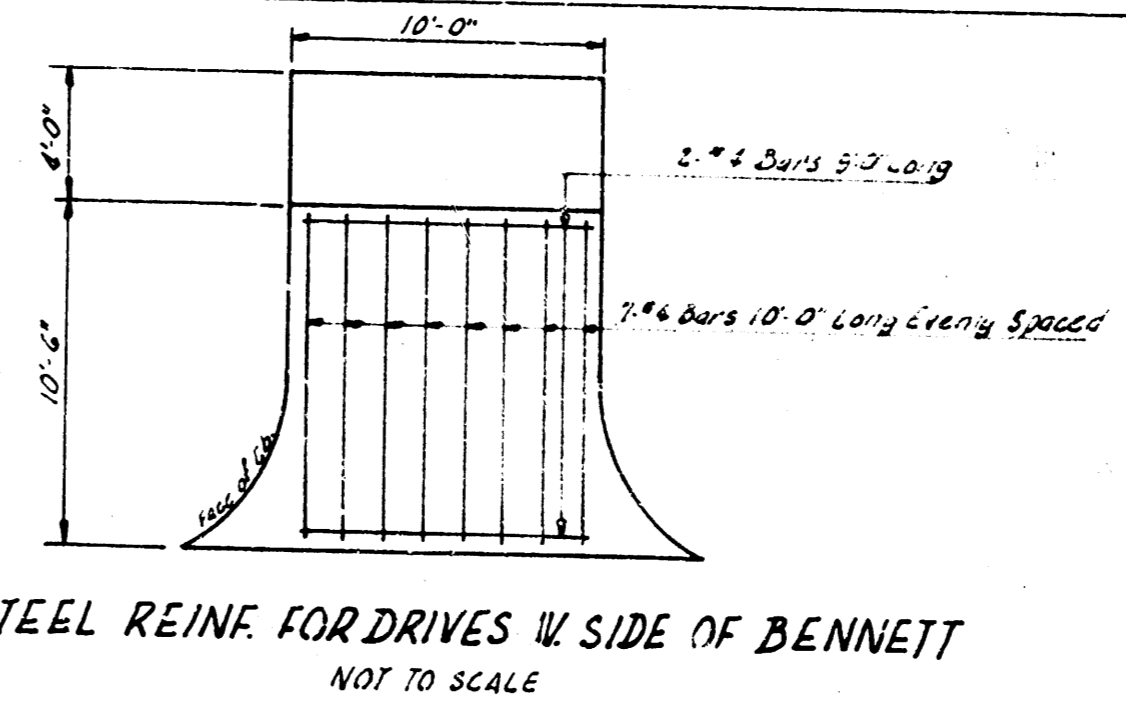


BM 22.5' PILE NW SIDE 1/4 MI. COR. BENNETT & 31<sup>ST</sup> ST 30.0' Chk. 91.215  
 NOTE: chaining on & BENNETT NORTH

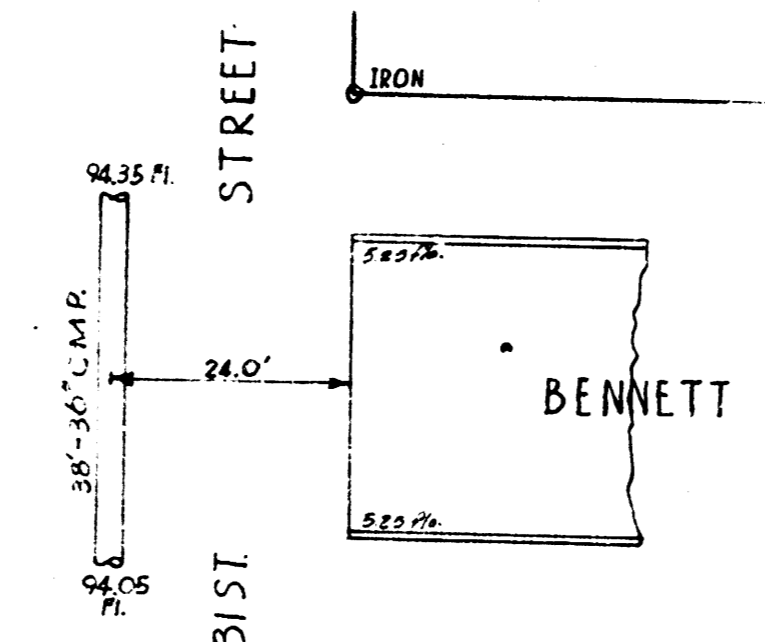

Surveyed by: 944  
 Drawn: Seal  
 Checked: 7

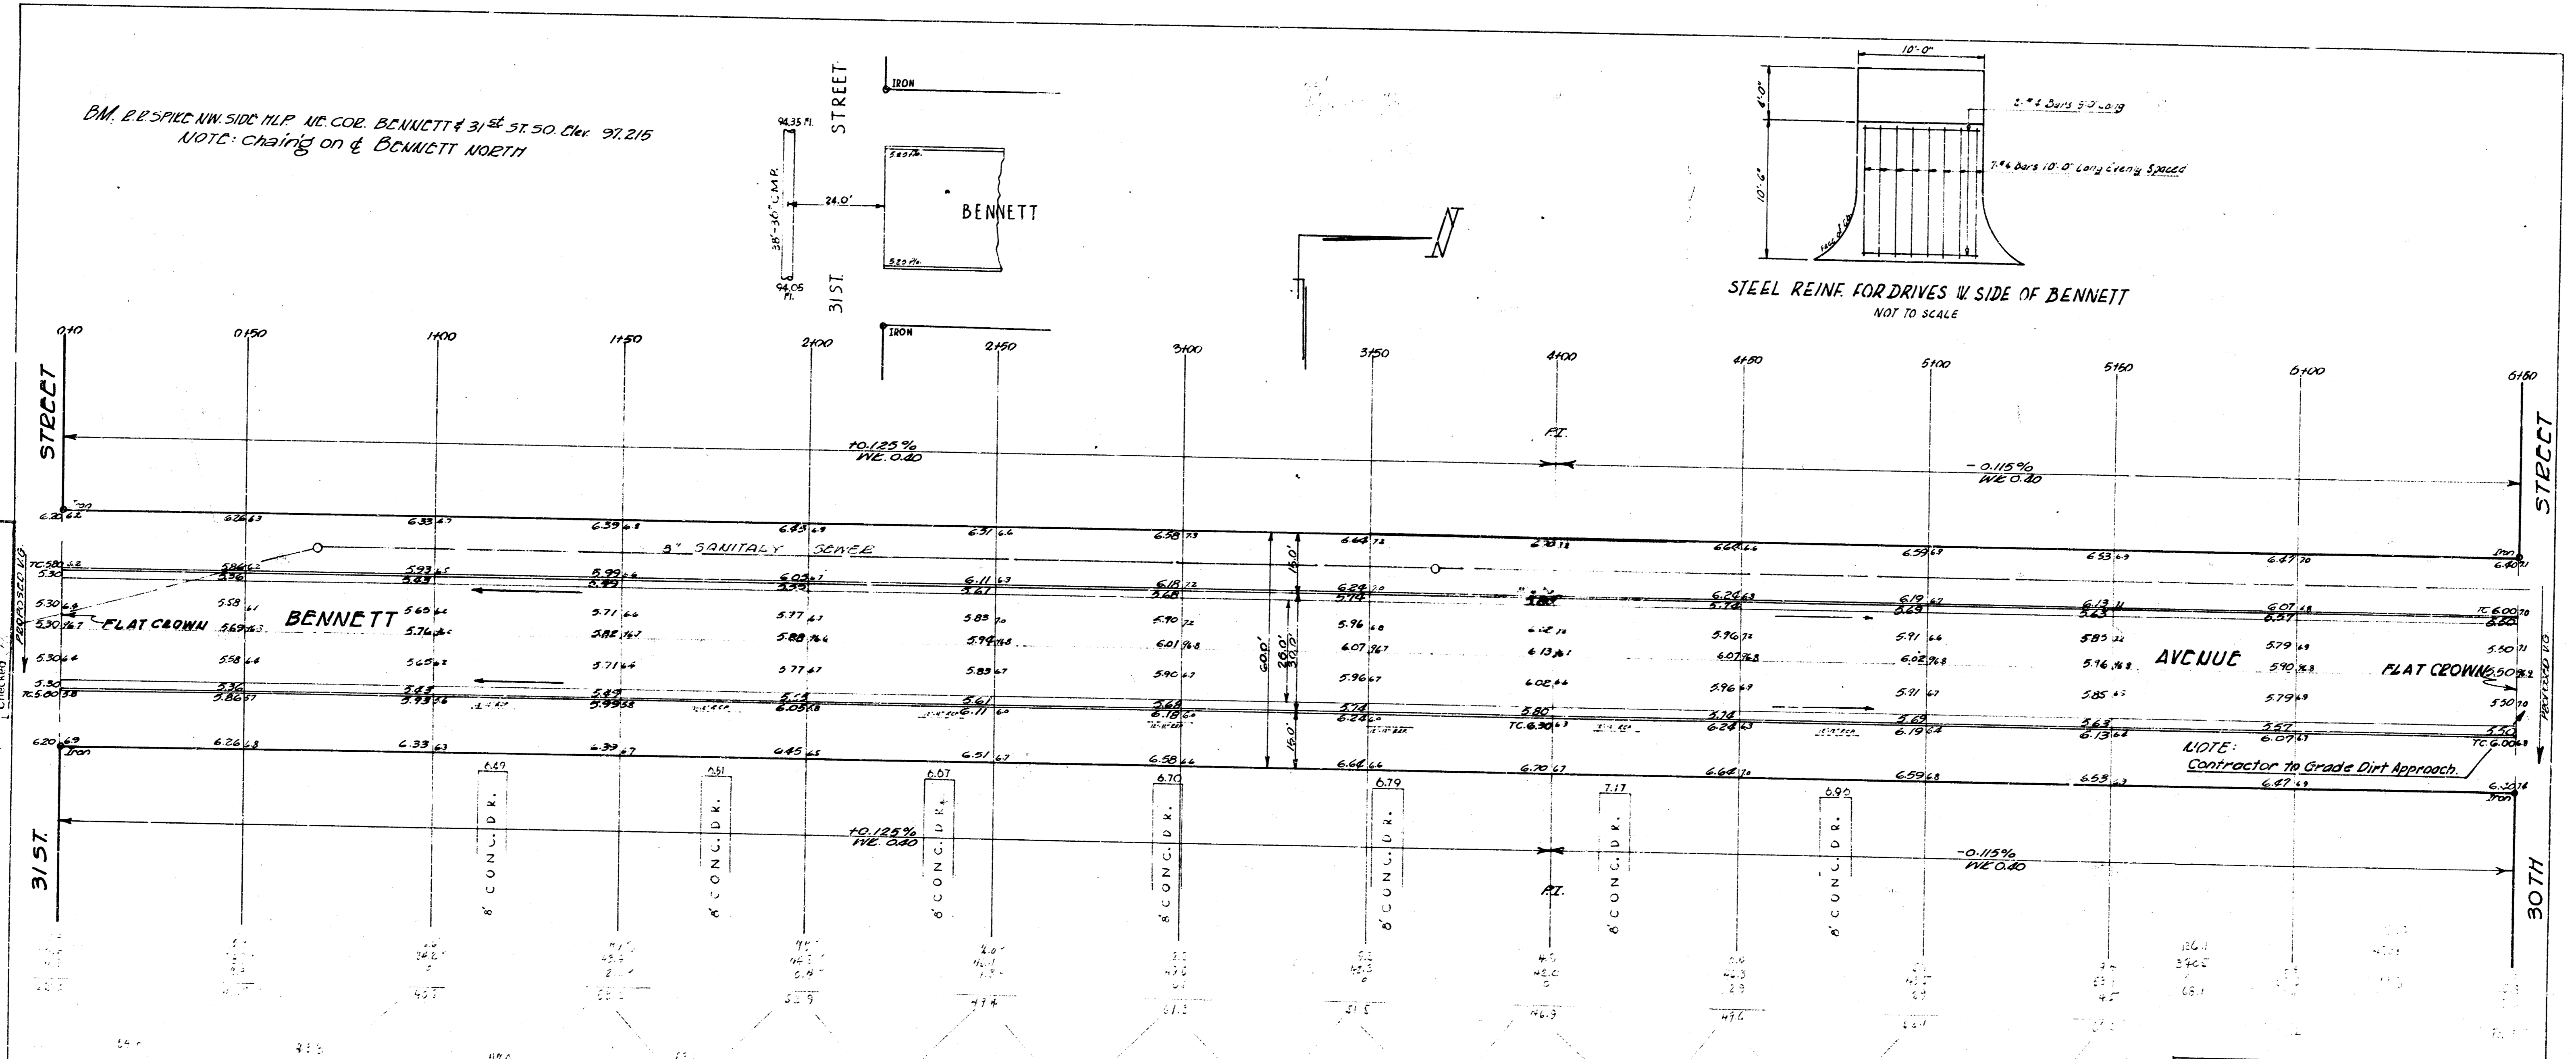

NOTE: ALL ENTRANCE PIPES ARE TO BE DISPOSED OF IN ACCORDANCE WITH CITY DIRT CHECKER

**BENNETT AVENUE**  
 NW 31<sup>ST</sup> SL 30<sup>TH</sup>  
 26-2-30 A.C.  
 CITY OF WICHITA, KANSAS  
 D.E. SMITH City Engineer  
 MARCH 1954 PROJ. NO. C14271

EXCAVATION TOTALS  
 1885.5  
 1785.5  
 4.0% 1785.5  
 1785.5  
 1785.5

