
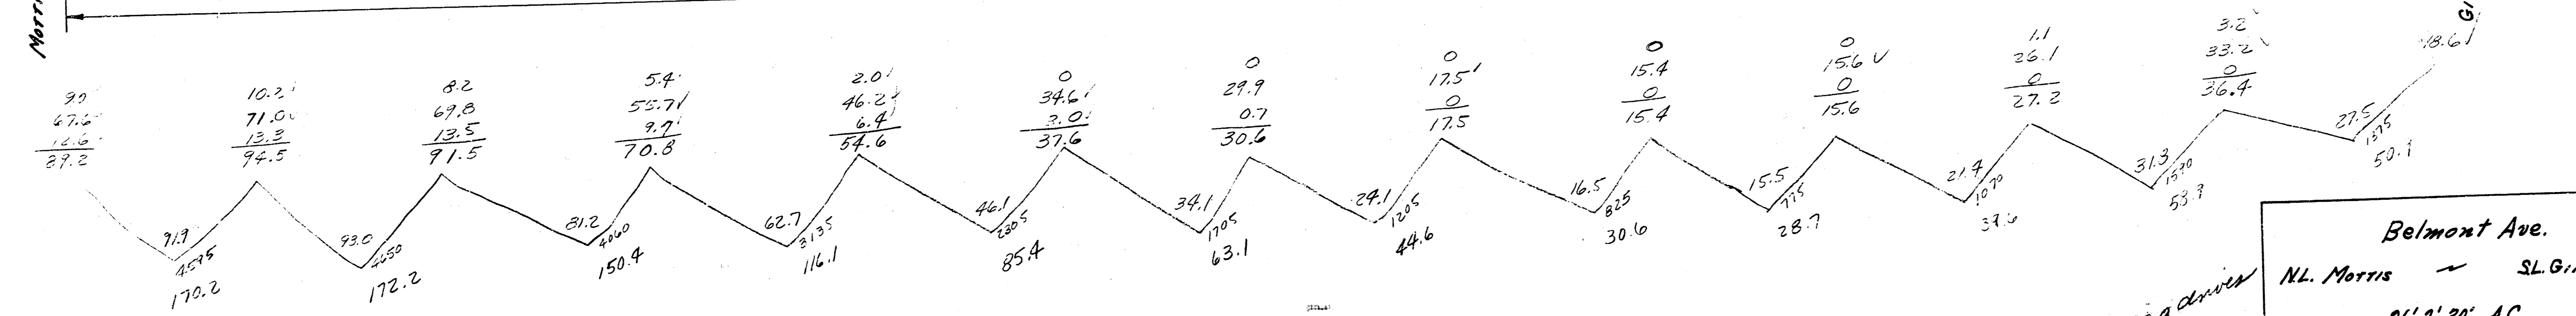


B.M. 157.90 "X" on E. cb. Belmont, N.L. Gilbert.
 B.M. 157.64 R.R. spike in FF S.W. corner Morris & Belmont

- PROPERTY -
 170.2
 172.2
 155.4
 116.1
 85.4
 63.1
 44.6
 30.6
 28.7
 27.6
 53.9
 50.7
 1010.7
 +10.4
 1111.8 cu. yds

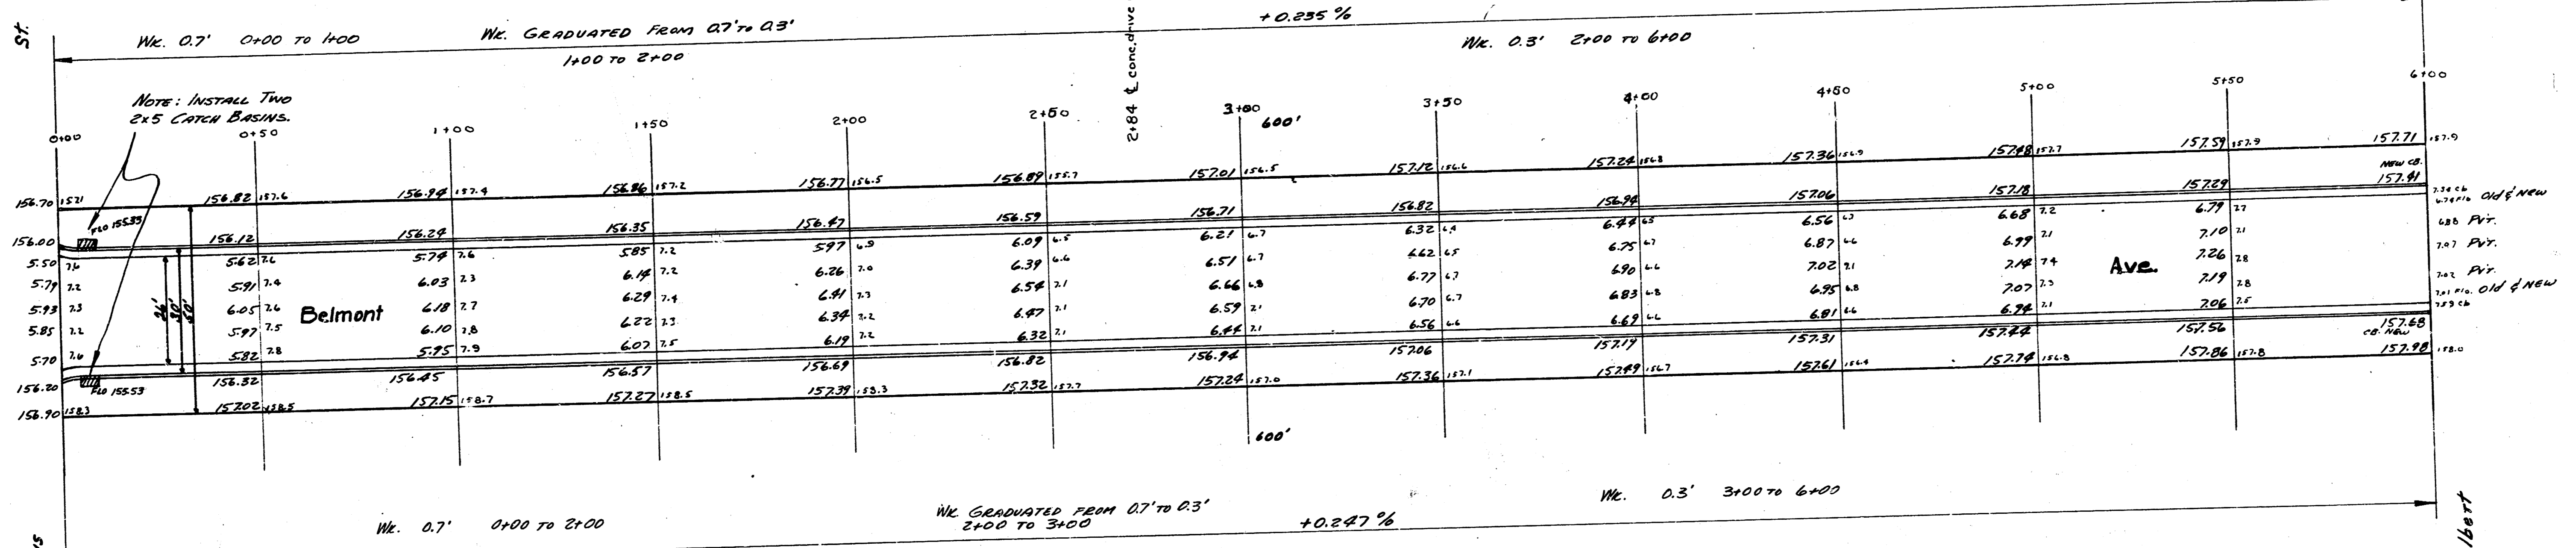

Belmont Ave.
 N.L. Morris — S.L. Gilbert
 26'2" x 30' AC.
 City of Wichita, Kansas
 L.H. White City Engineer
 March 1919 Project 01217