


B.M. 2452 R.R. Spike on M.L. Gyp Alc SL 17 - W.L. 8148
 Note: Stationing is on E.P.L.

Prop. 11/4
 12.4
 5.7
 5.3
 13.7
 12.1
 13.7
 15.7
 23.5
 77.0 24.4/2.

Republic Lane

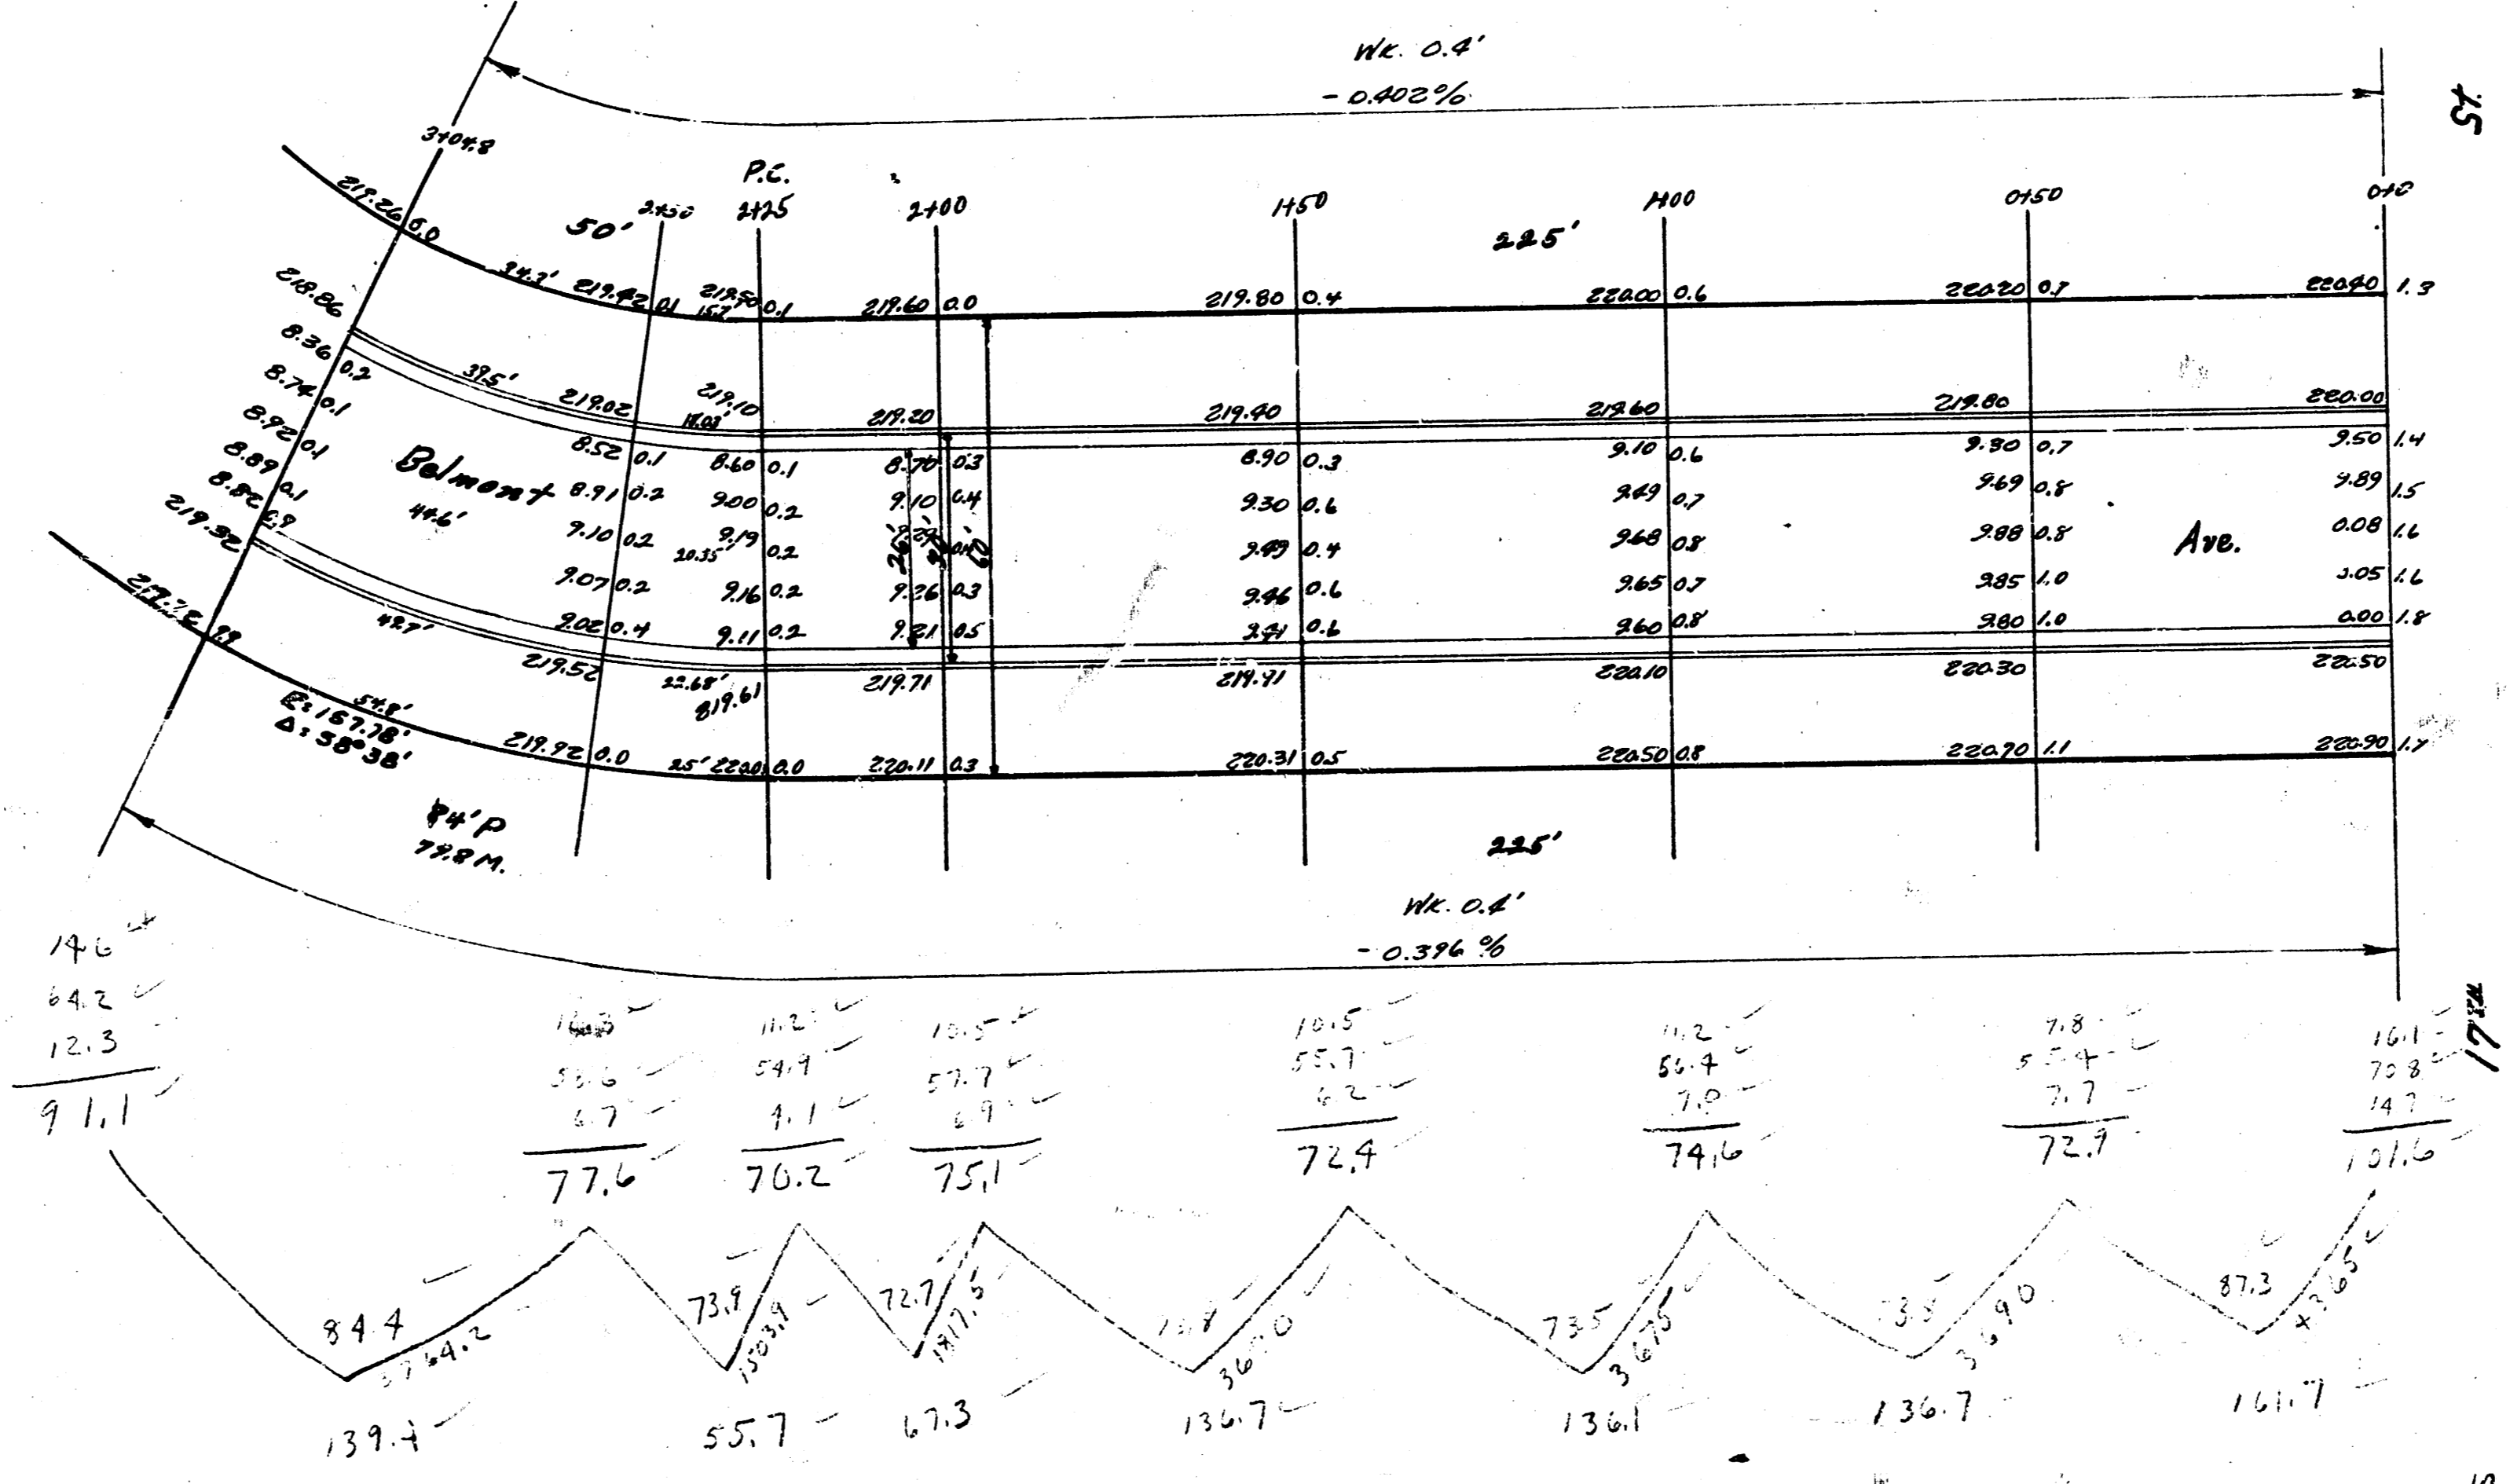

Belmont Ave.
 S.L. Lot 11, Blk G SL 17th
 S.L. Lot 8, Blk F
 26'-2'-30" AC.
 City of Wichita, Kansas
 L.K. White City Engineer
 January 1949 Project C11-171