


Reference Points IRON on & Sta -0+30
 1. 38.3' E. to W. Face House S.
 2. 39.0' S. to N. face " E.

B.M. 12136 R.R. Spk. E.S. Power
 Pole N.E. Bebe & Douglas


Scale: 1" = 20'

Reference Points IRON on & Sta. 6+08.45
 1. 74.0' N. to S. Face House #4906 E. Douglas
 2. 10.0' E. to W. Face House #4906

NOTE-CONTRACTOR: Utility Service Lines may be located unusually close to the surface. Therefore, extreme care shall be used in excavating & grading in connection with this project.

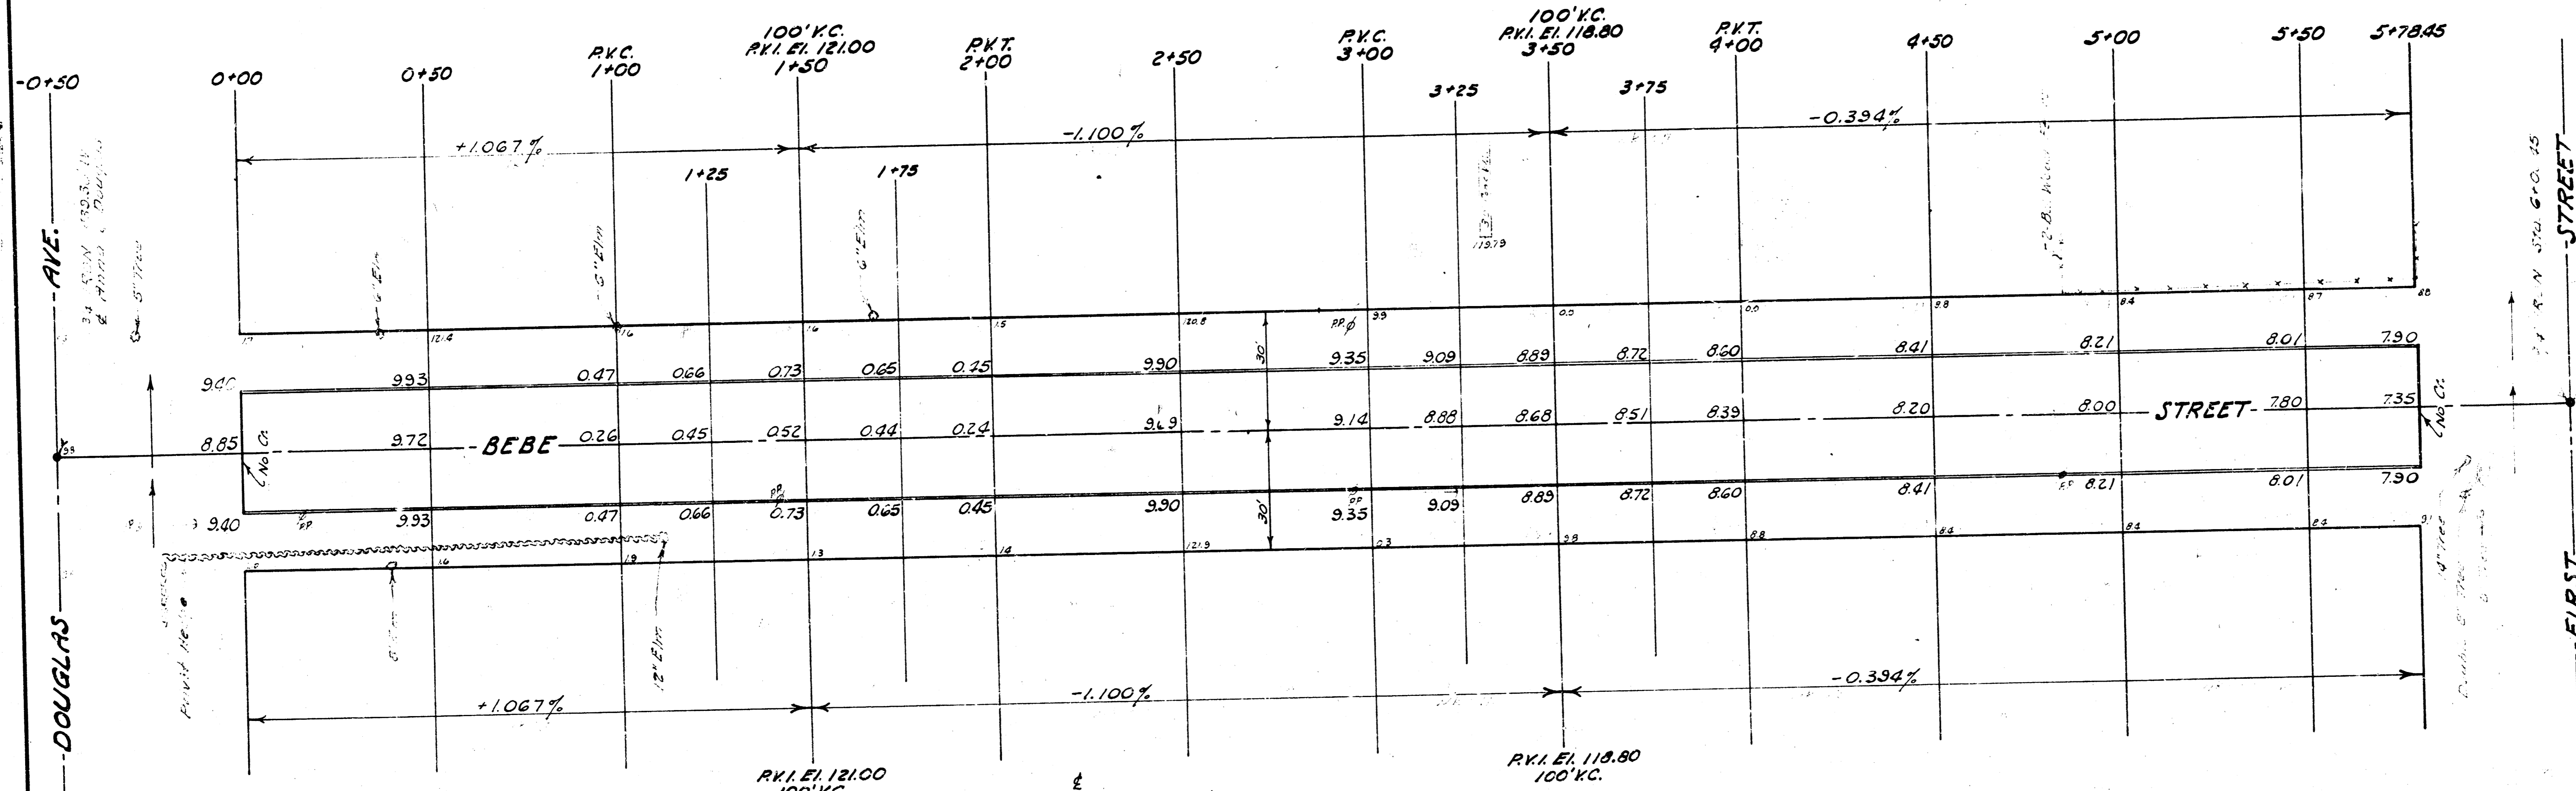

EXCAVATION	
Cu. Yds.	984
+10%	98
Total	1082 Cu. Yds.

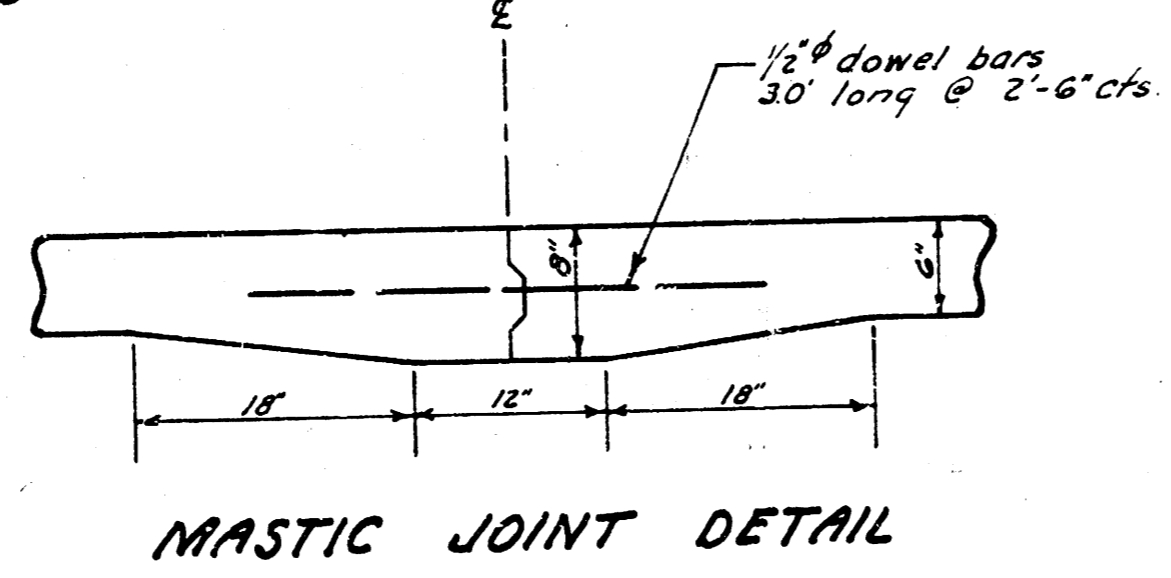

BEBE STREET
 FROM N.L. DOUGLAS AVE.
 TO S.L. FIRST STREET
 30'-6" Conc. & Int. Curb
 B.E. SMITH CITY ENGINEER
 CITY OF WICHITA, KANSAS
 Project No. C16-42

1/2