

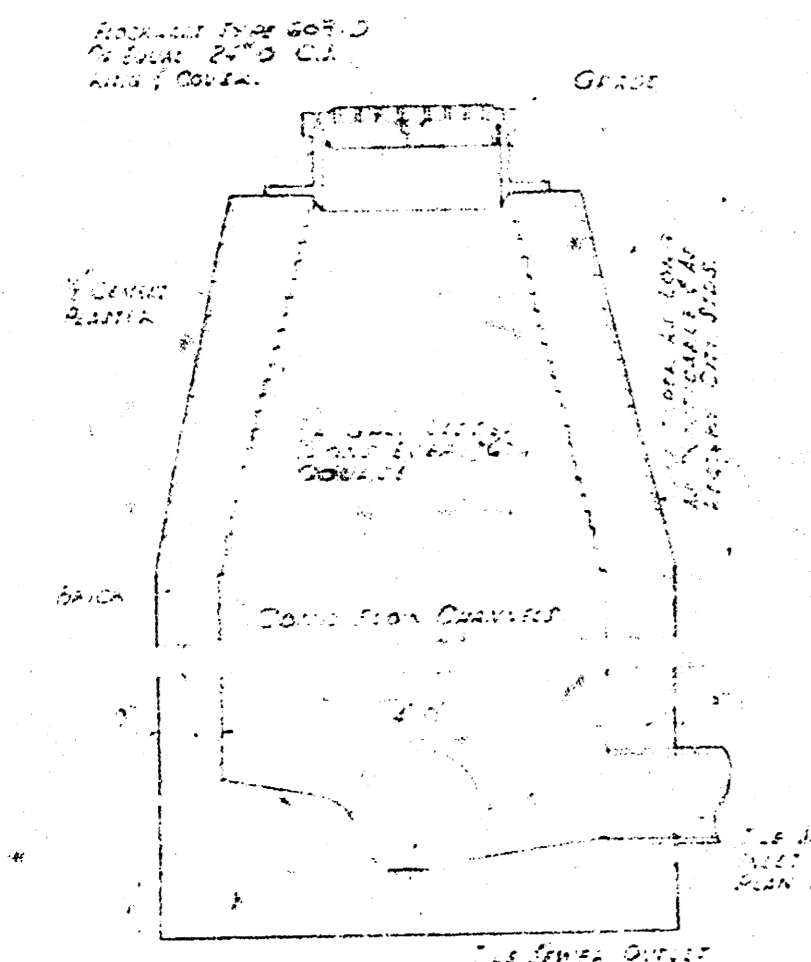
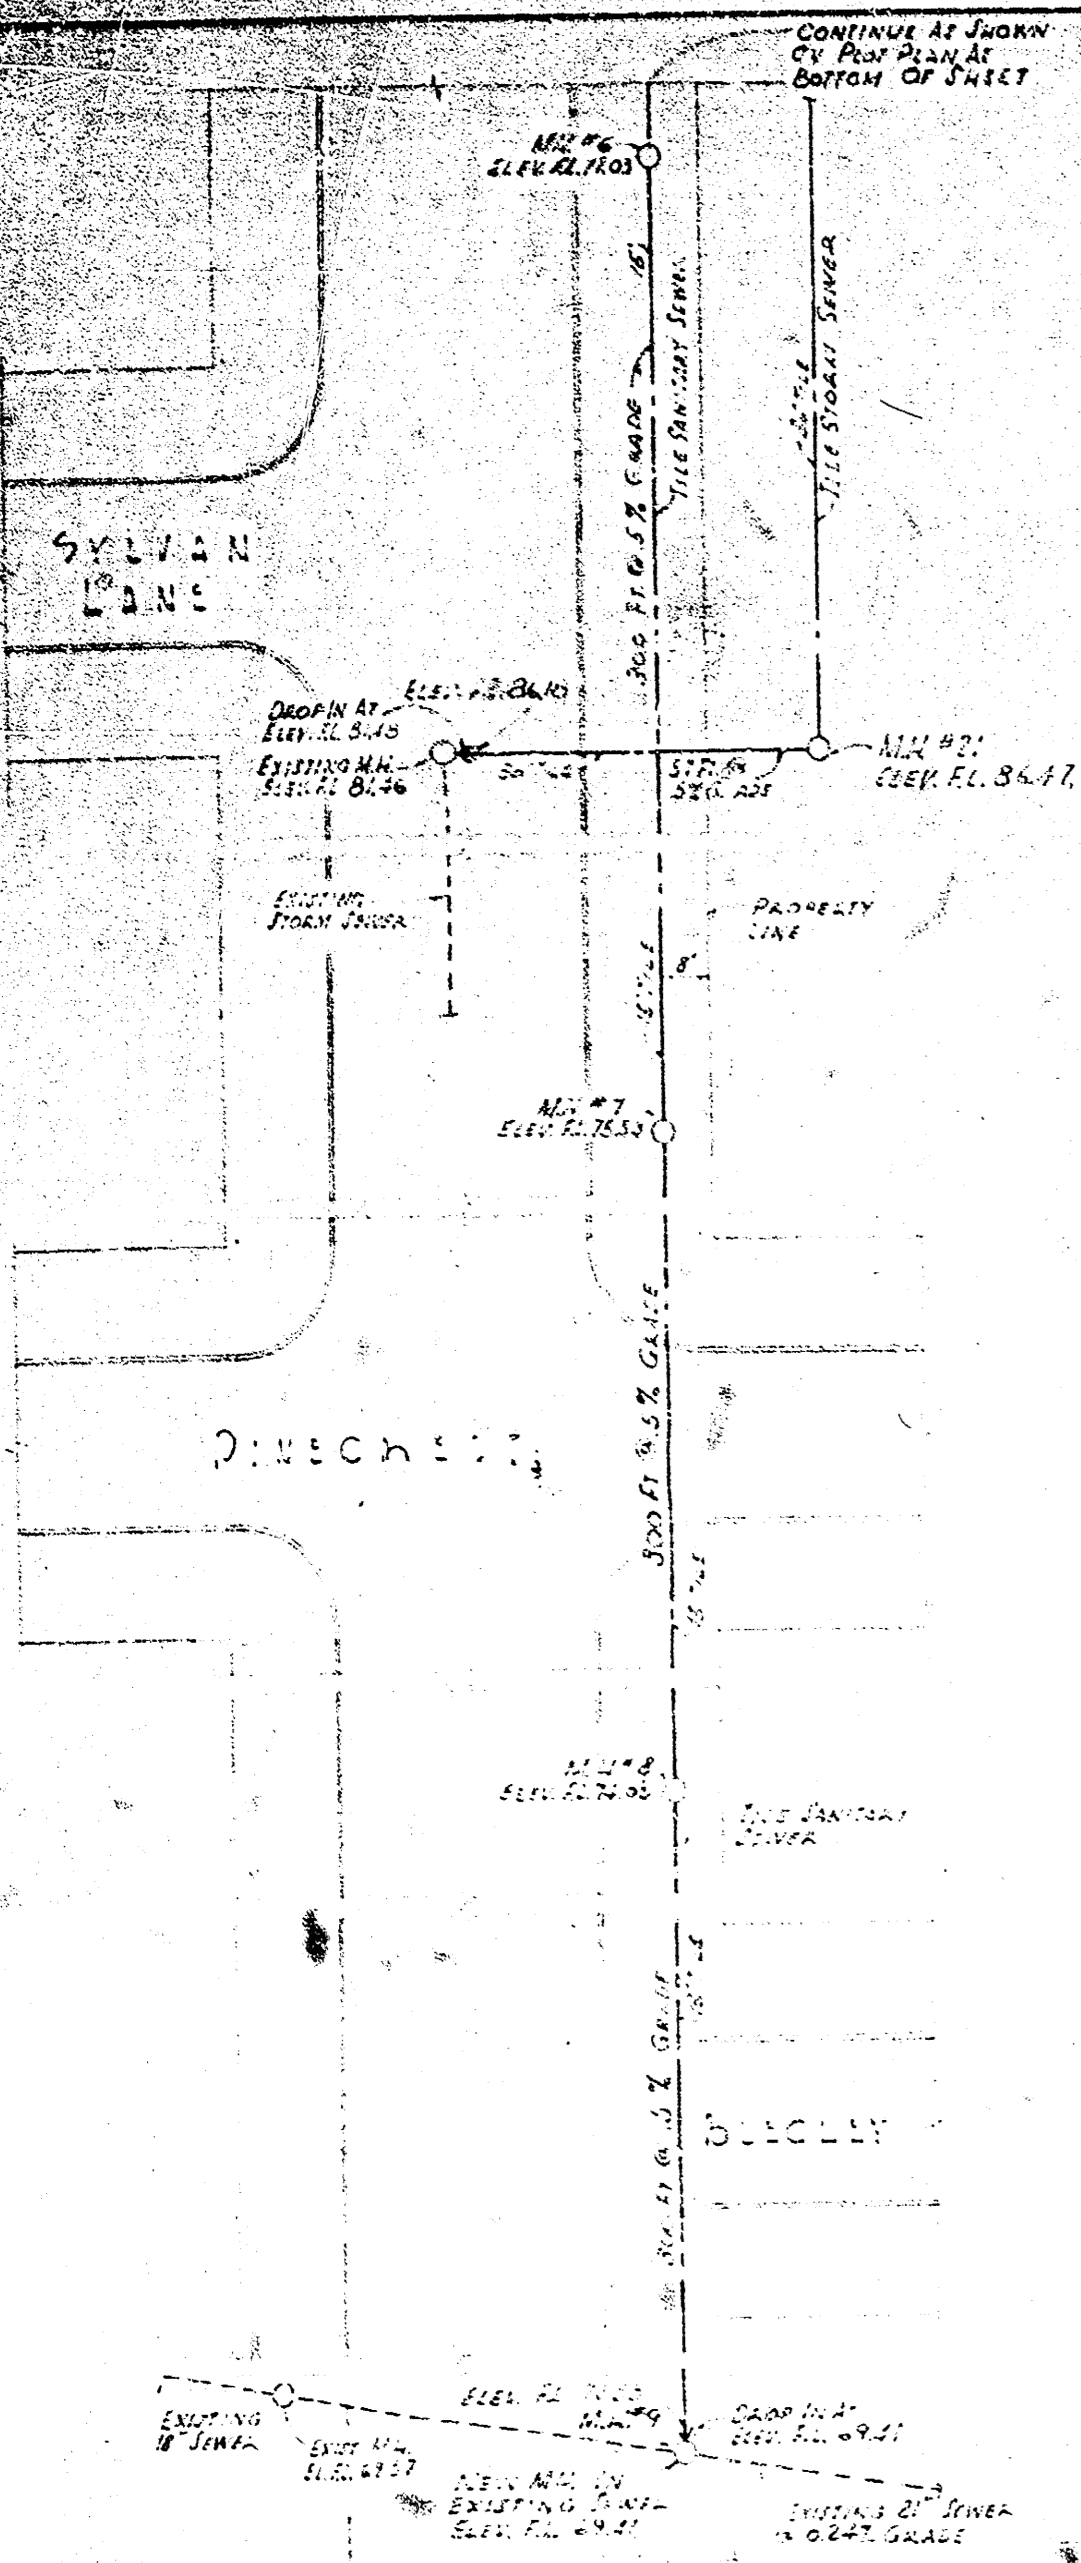



EDENMOON DRIVE

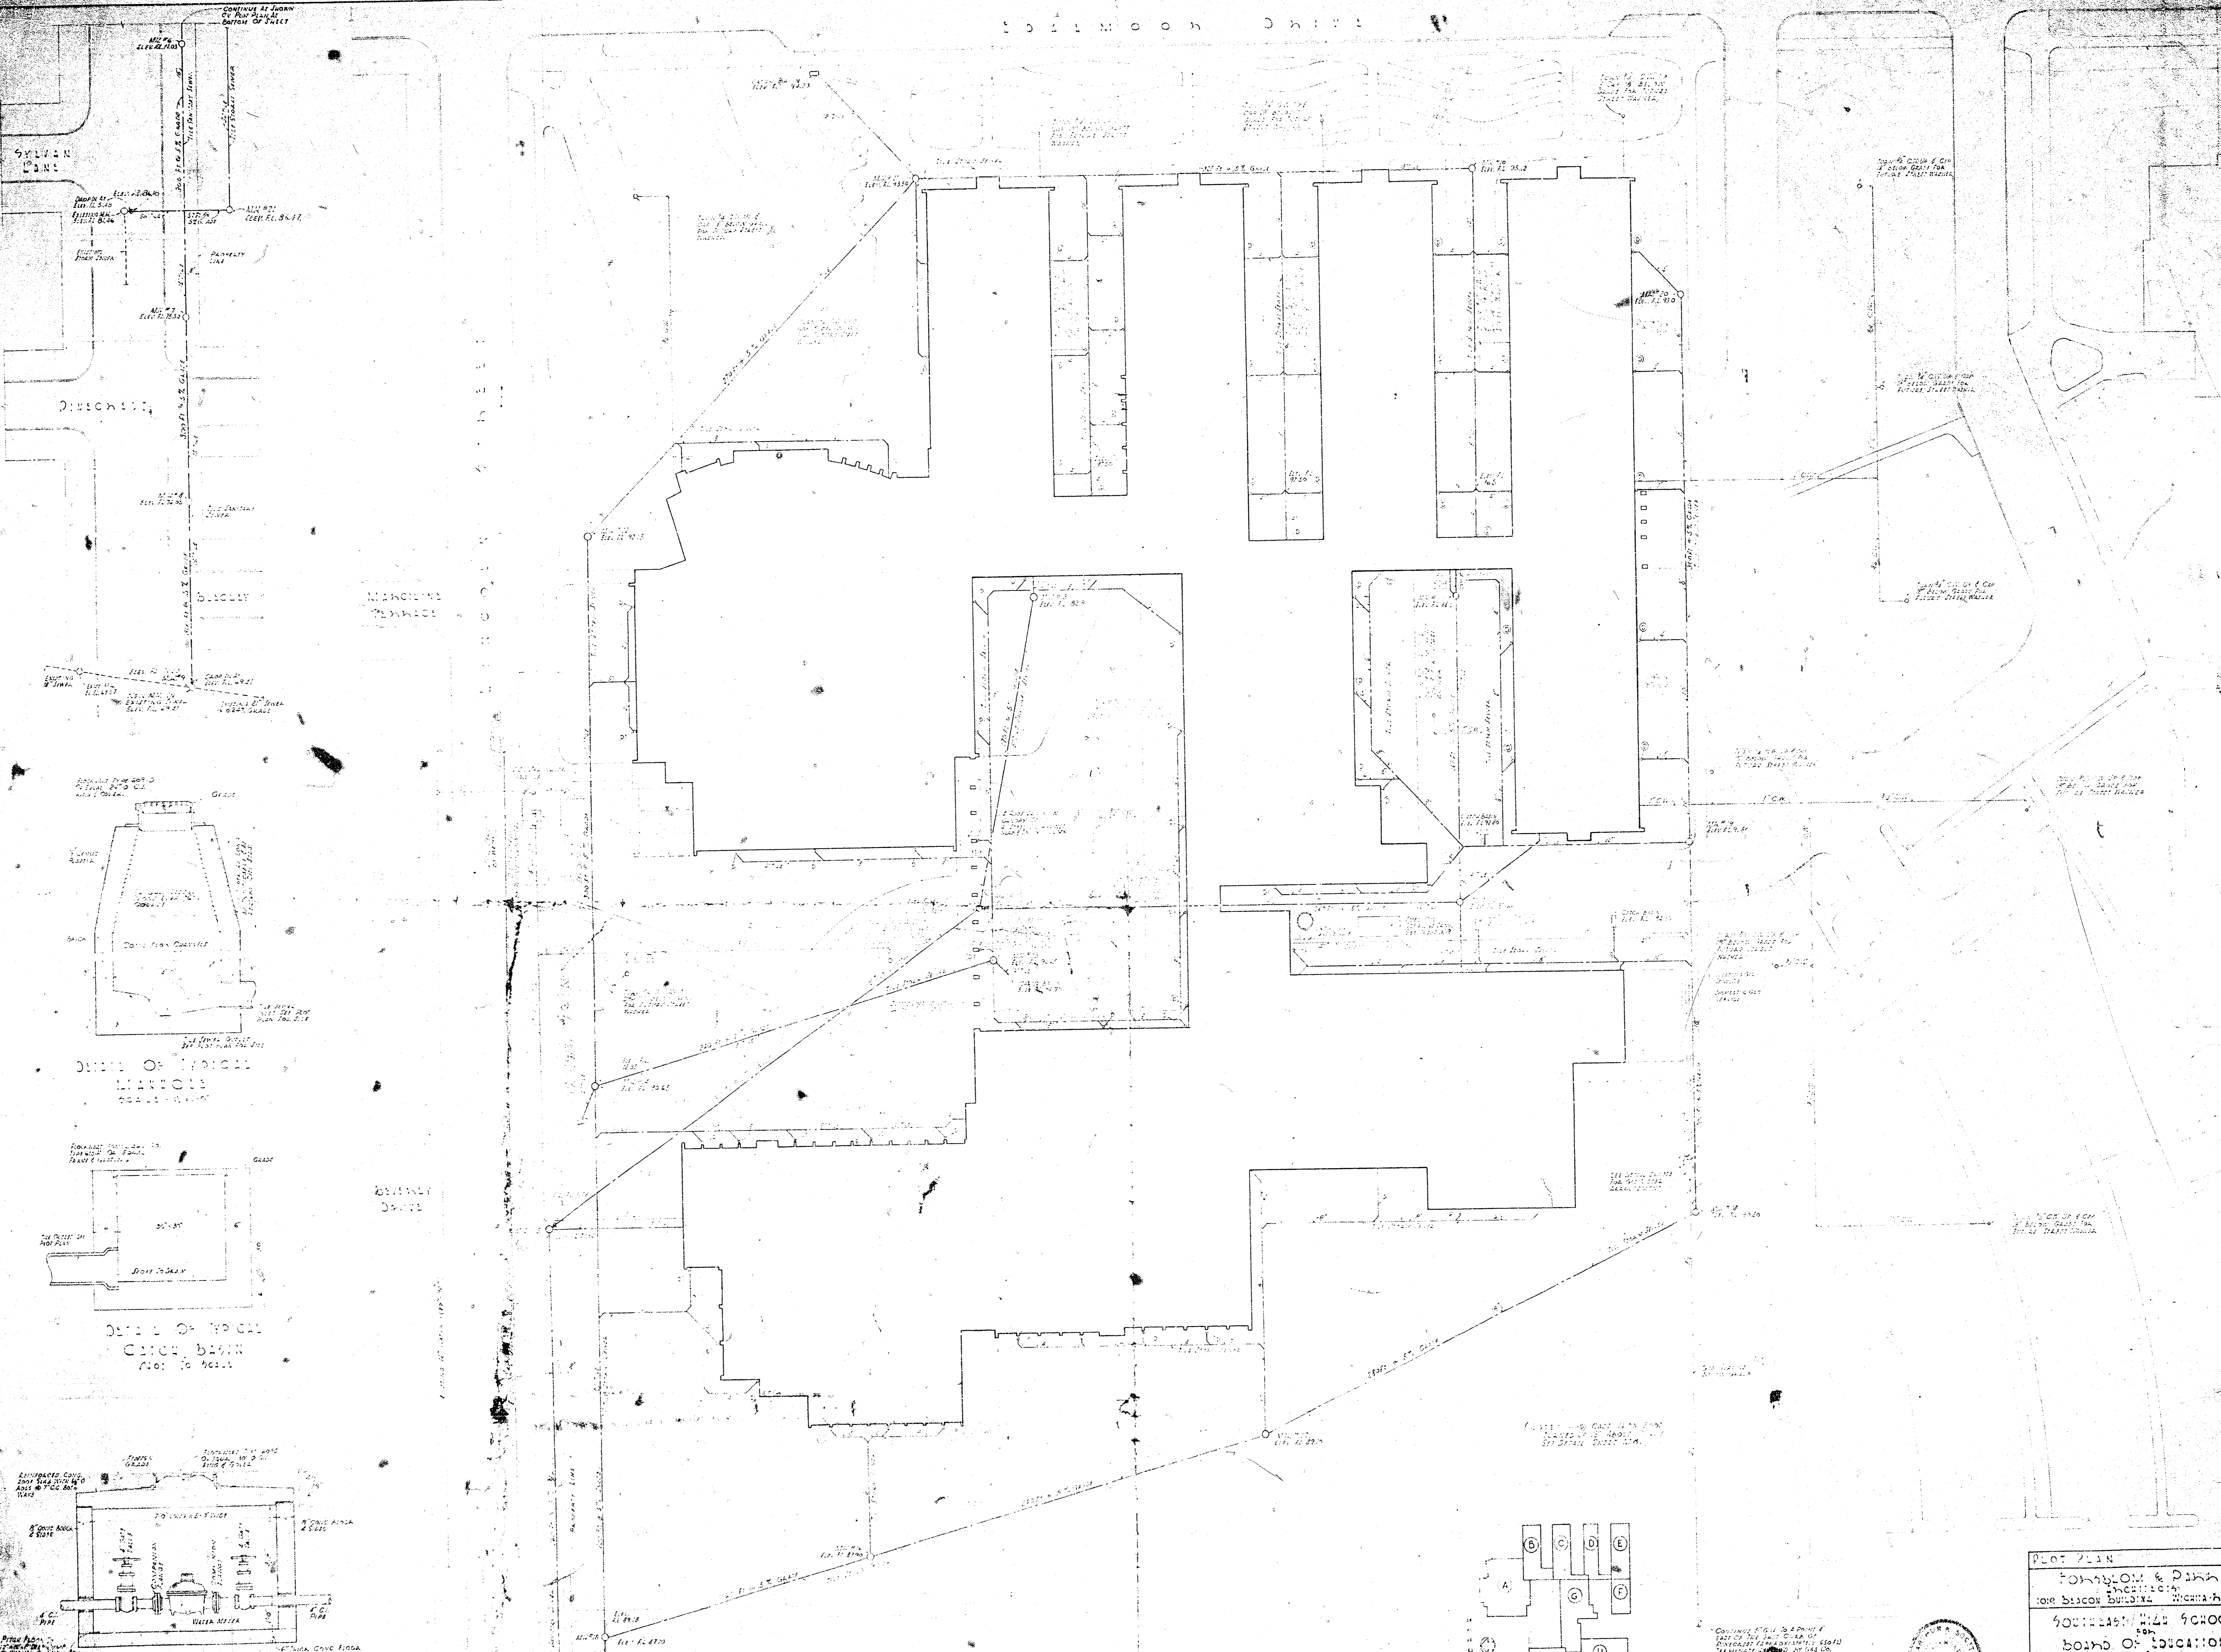


DETAIL OF TYPICAL MANHOLE

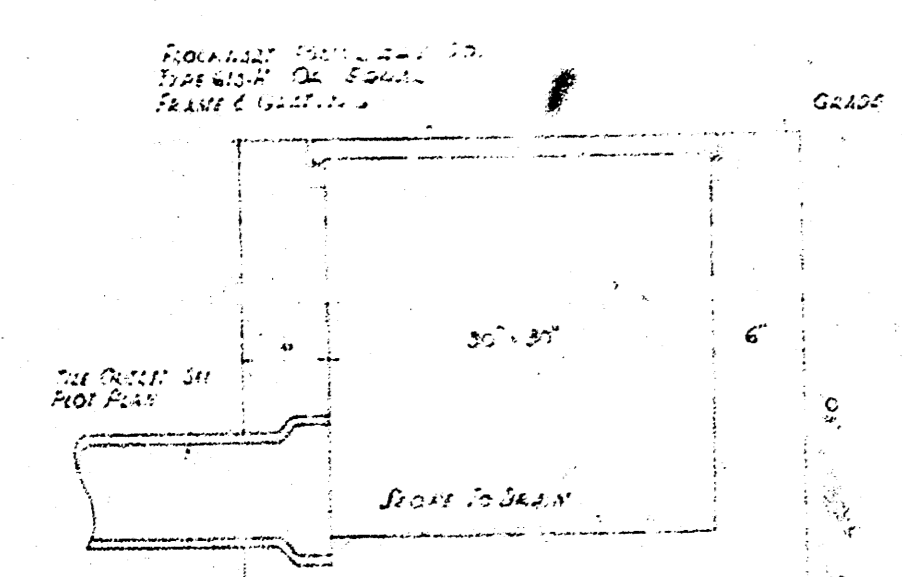

DETAIL OF TYPICAL CATCH BASIN

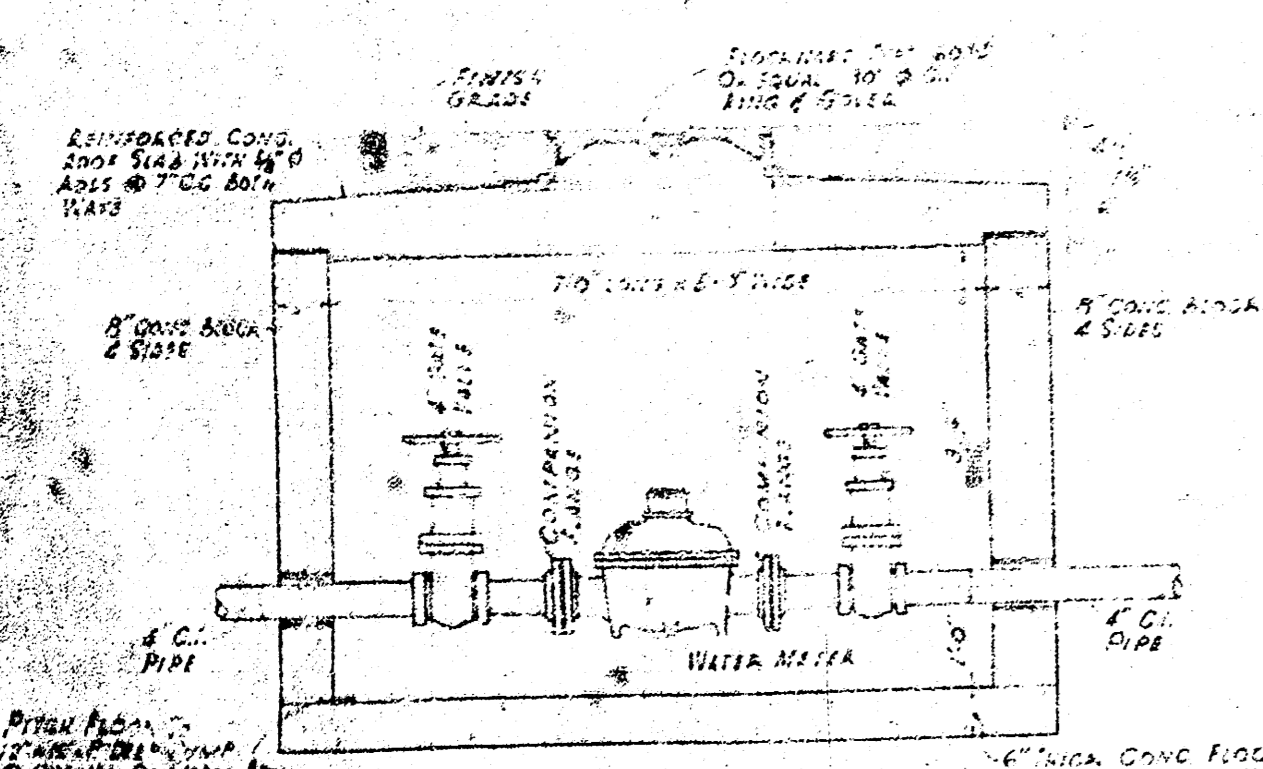

DETAIL OF WATER METER BOX

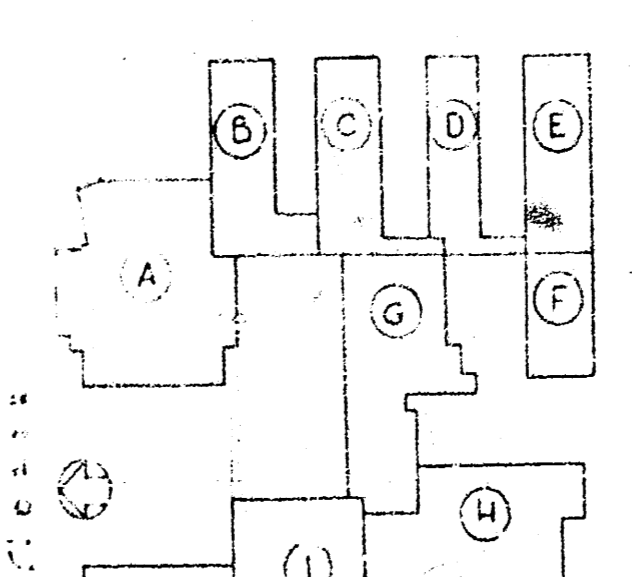




PLAT PLAN
TOMMYLON & PARK
INCORPORATED
FOR BUCKEN BUILDING WICHITA KANSAS
BOARD OF EDUCATION
CITY OF WICHITA
WICHITA - KANSAS