
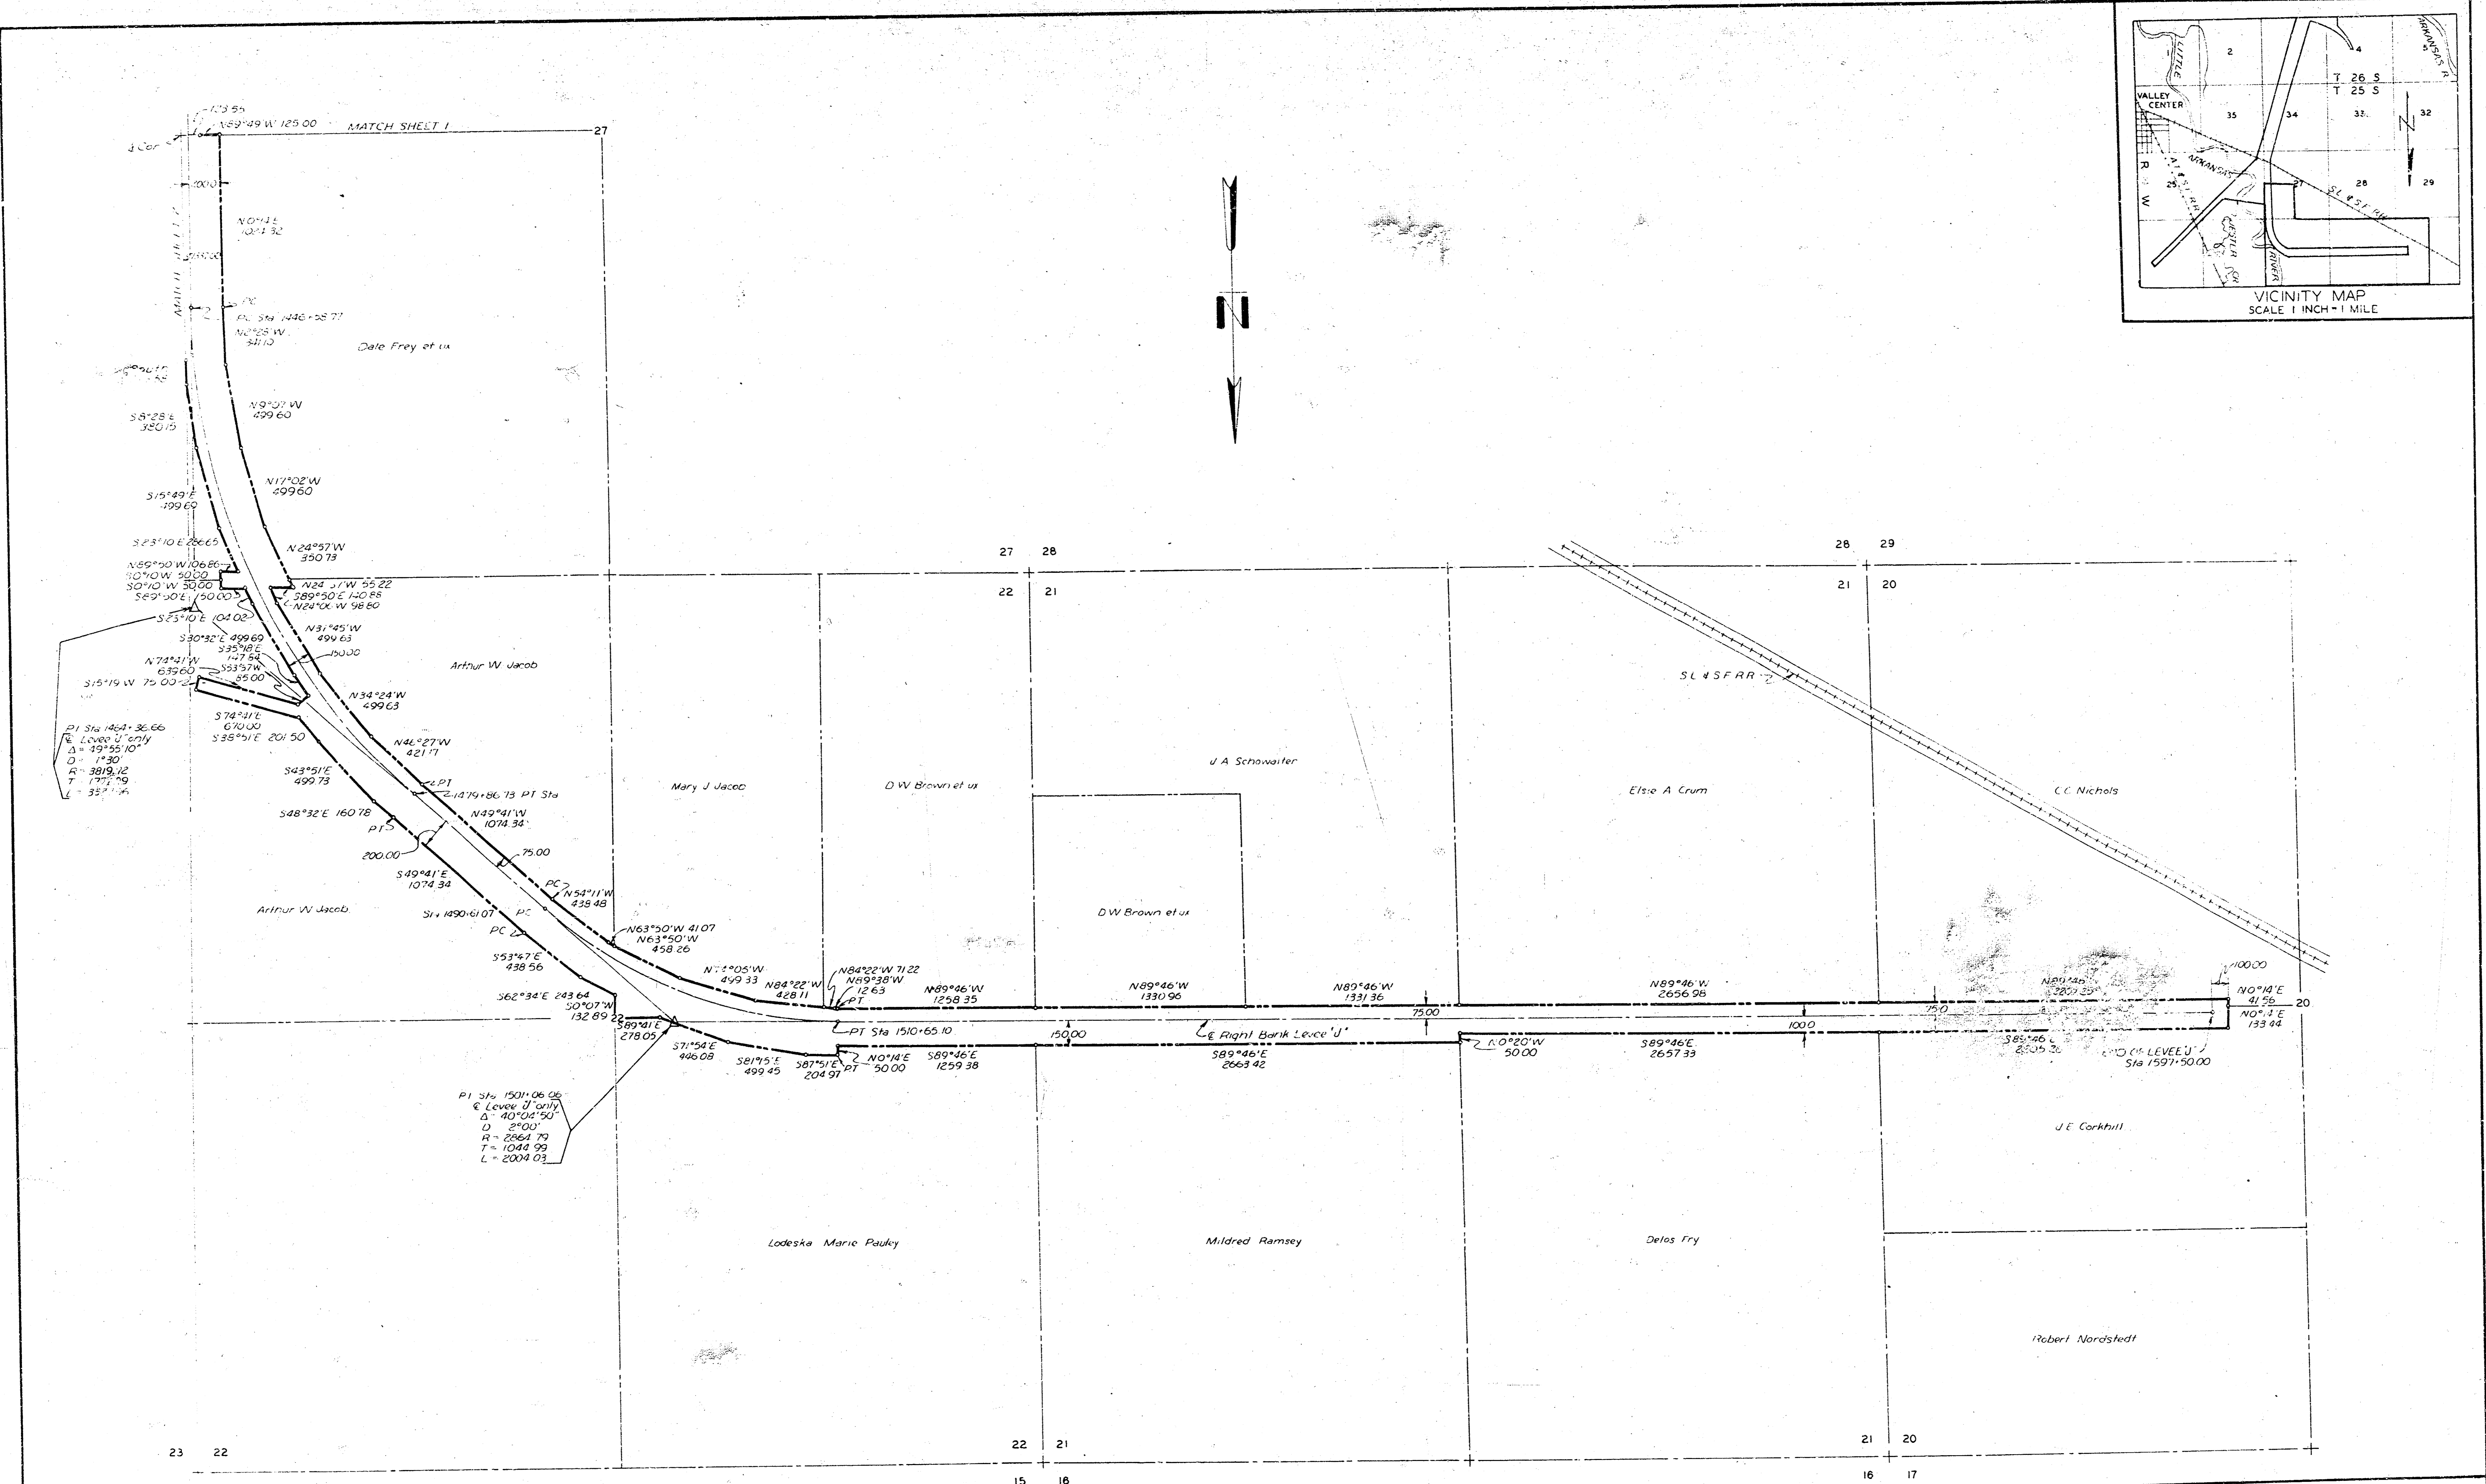
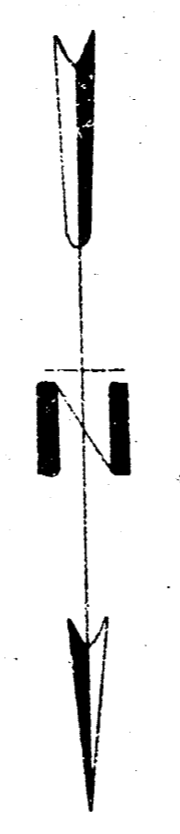


- LEGEND**
- CONCRETE MONUMENTS
 - △ P.I. OF CURVES
 - CHANNEL & LEVEES
 - PROPERTY LINES
 - RIGHT OF WAY LIMITS

ARIZONA RIVER BASIN
 WICHITA AND VALLEY CENTER
 FLOOD CONTROL DISTRICT
**LITTLE ARKANSAS
 RIVER FLOODWAY
 PLAN**

SCALE: 1 INCH = 400 FEET
 CITY/COUNTY ENGINEER OFFICE, WICHITA, KANSAS
 SHEET 1 OF 3 SHEETS

DRAWN BY: [Signature]
 CHECKED BY: [Signature]

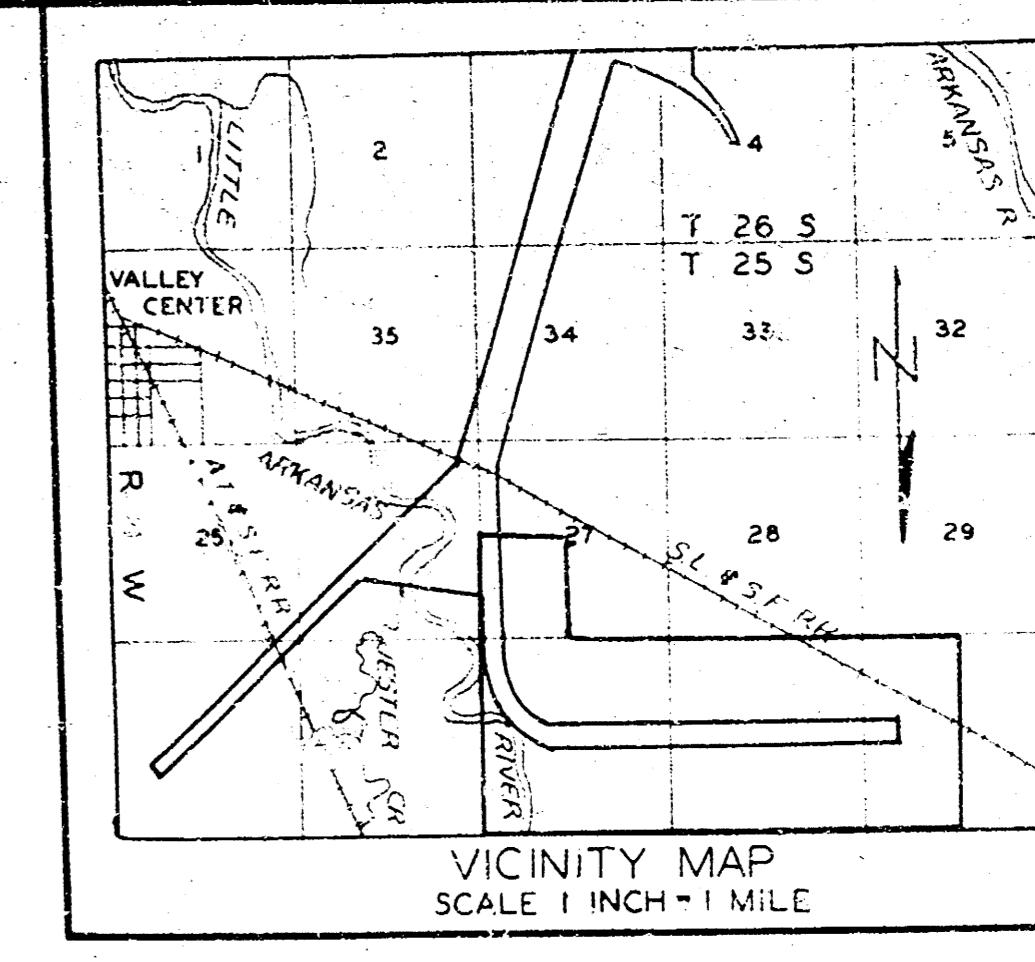

- LEGEND**
- CONCRETE MONUMENTS
 - △ P.I. OF CURVES
 - CENTER LINE OF CHANNEL & LEVEE
 - - - PROPERTY LINE
 - RIGHT OF WAY LIMITS

ARKANSAS RIVER BASIN
 WICHITA AND VALLEY CENTER
 FLOOD CONTROL PROJECT
 LITTLE ARKANSAS
 RIVER FLOODWAY
 PLAN

SCALE 1" = 400 FEET
 COUNTY ENGINEER OFFICE, WICHITA, KANSAS
 SHEET 3 OF 3 SHEETS

APPROVED
C. Schuler
 COUNTY ENGINEER

DRAWN BY
 CHECKED
 DATE