

SITE DEVELOPER
 AUDITORIUM COMPLEX
 CIVIC CULTURAL CENTER
 CITY OF WICHITA, KANSAS


JOHN W. HICKMAN ASSOCIATES
 PROJECT ARCHITECTS
 KRUSE MOBIL SERVICE
 ASSOCIATES

PROGRESS PRINT
 10/20/55

SITE DEVELOPMENT
 PLAN

Notes:
 ELEVATION SHOWN ARE TENTATIVE
 EXCEPT WHERE NOTED OTHERWISE

ELEV. 780.00 SEE CIVIL DRAWING

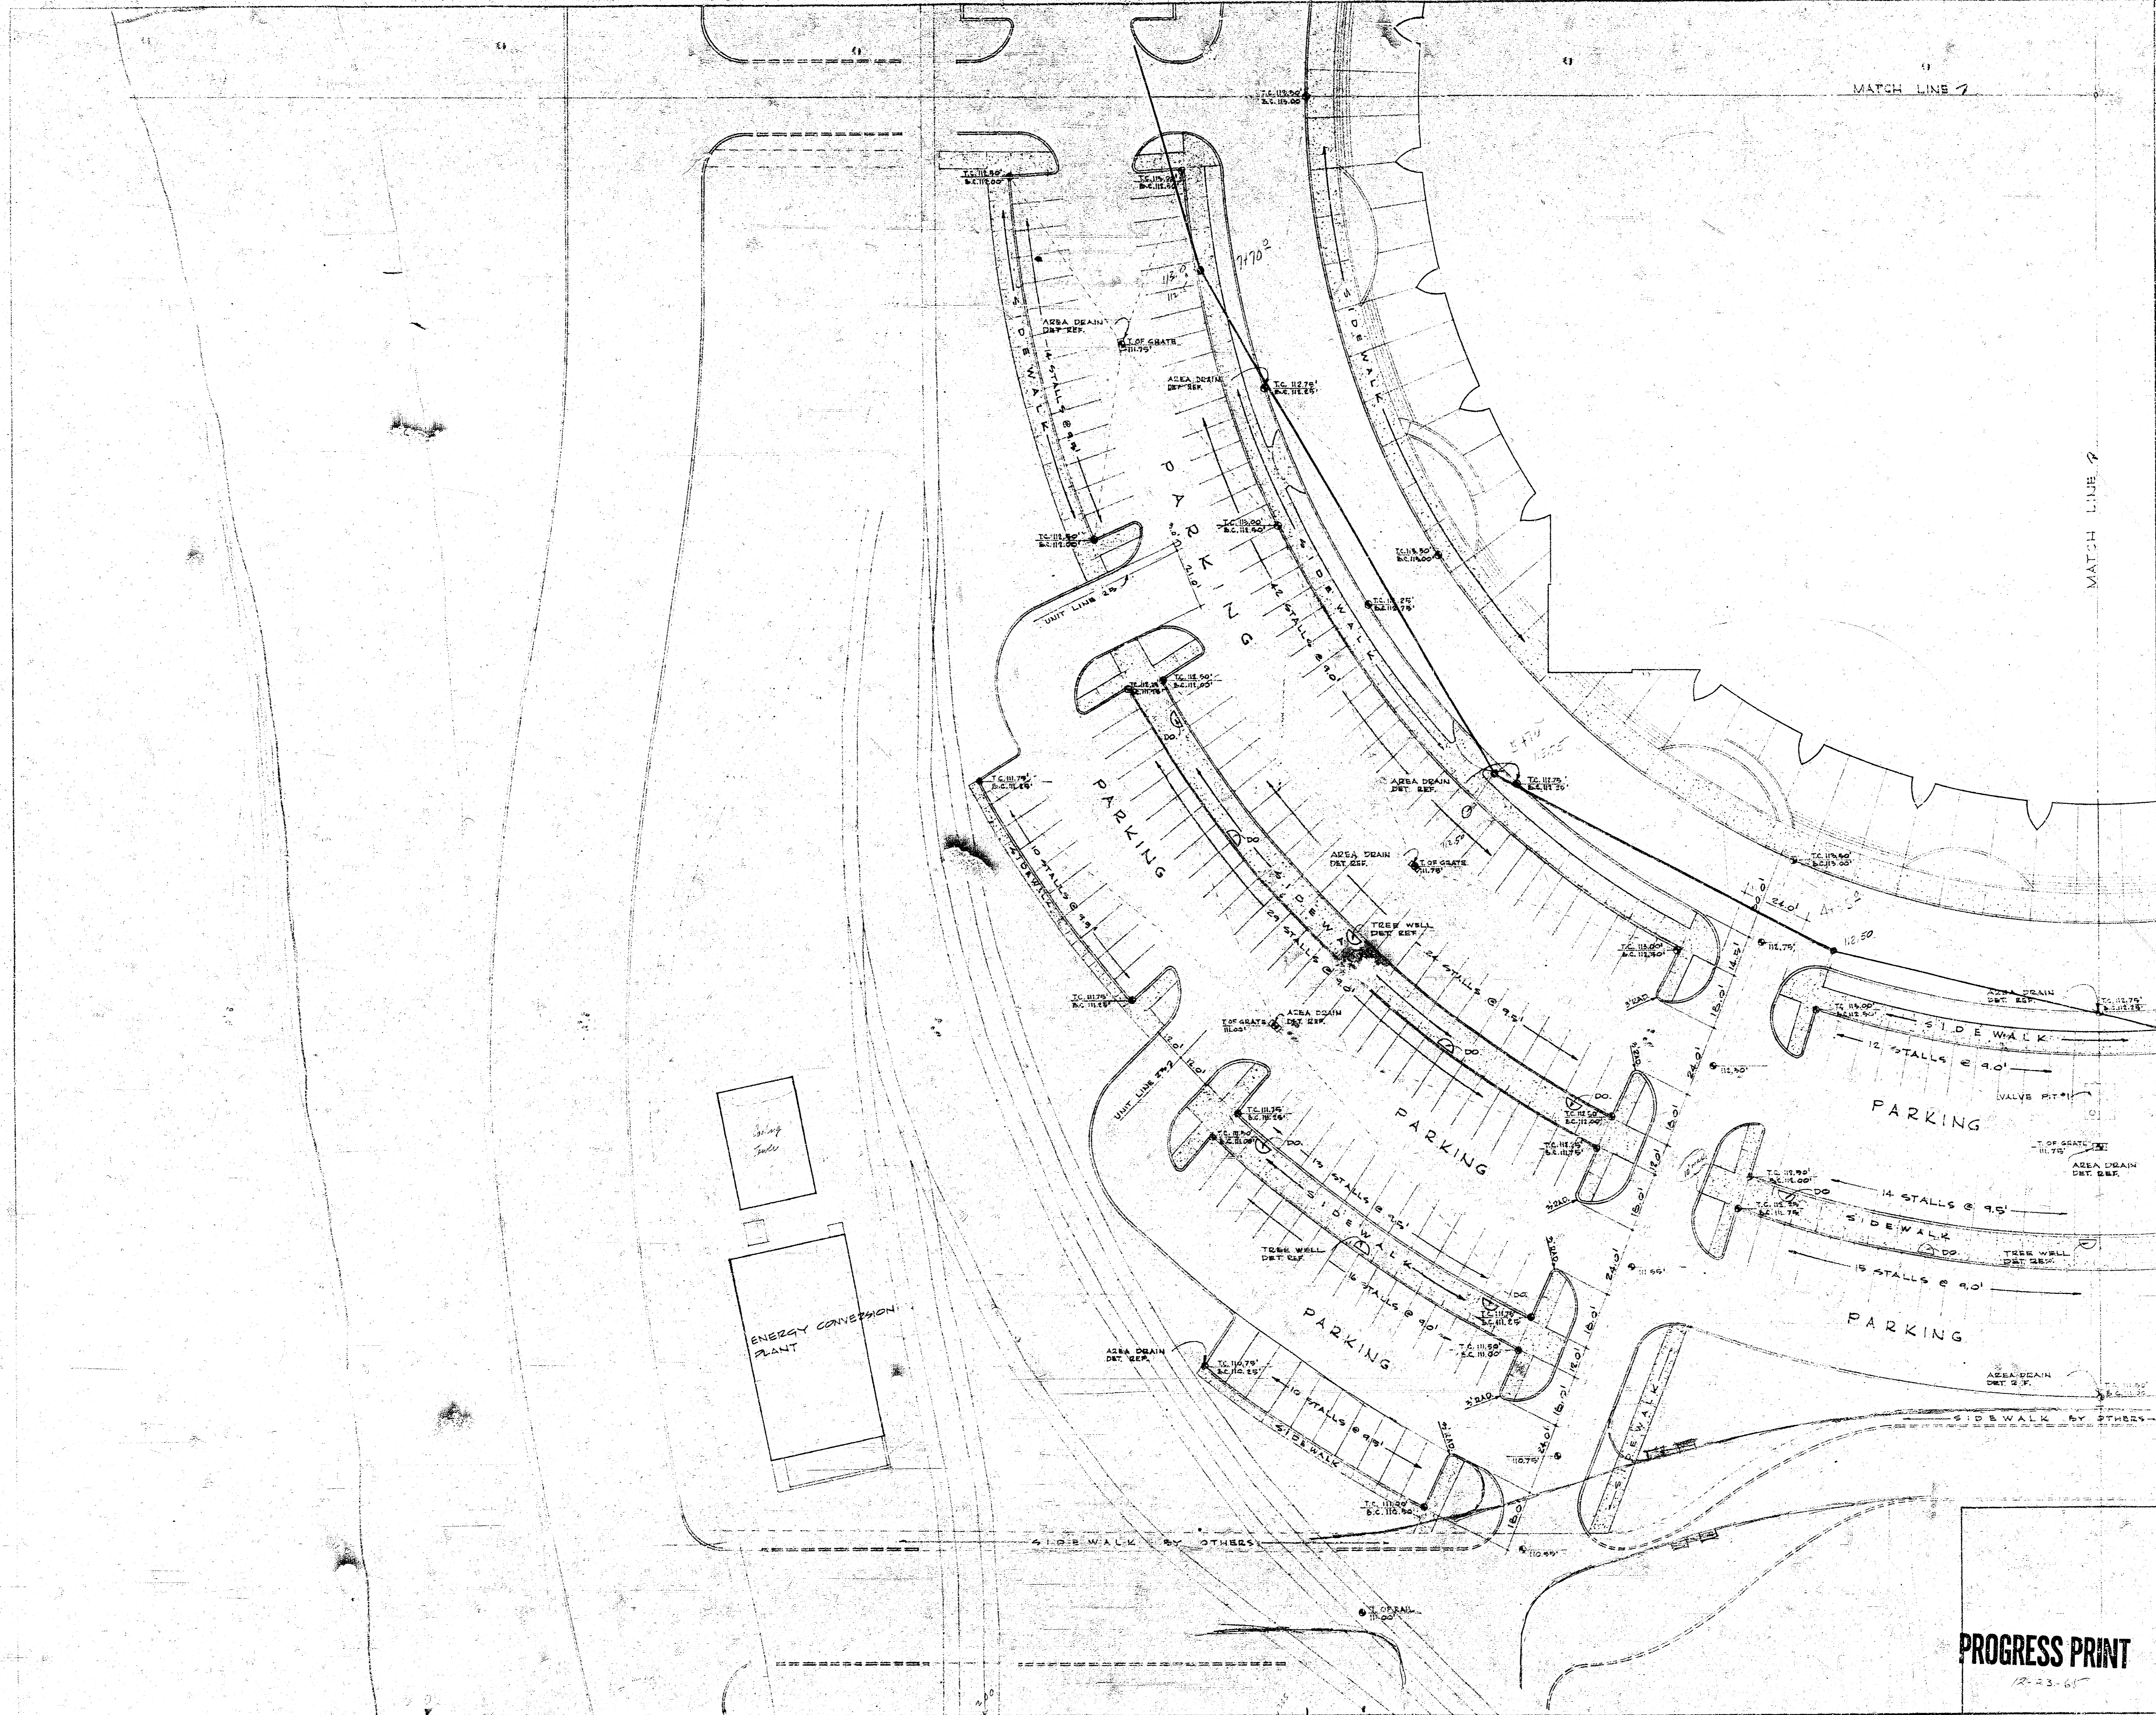

JOHN M. HICKMAN ASSOCIATES
 ARCHITECTS
 1001 W. AVENUE H
 OMAHA, NEBRASKA 68102

CIVIC CULTURAL CENTER
 CITY OF WICHITA, KANSAS

NO.	DATE	REVISIONS

PROGRESS PRINT
 12-23-68