


ASHTABUL AVENUE

ASHTABUL AVENUE

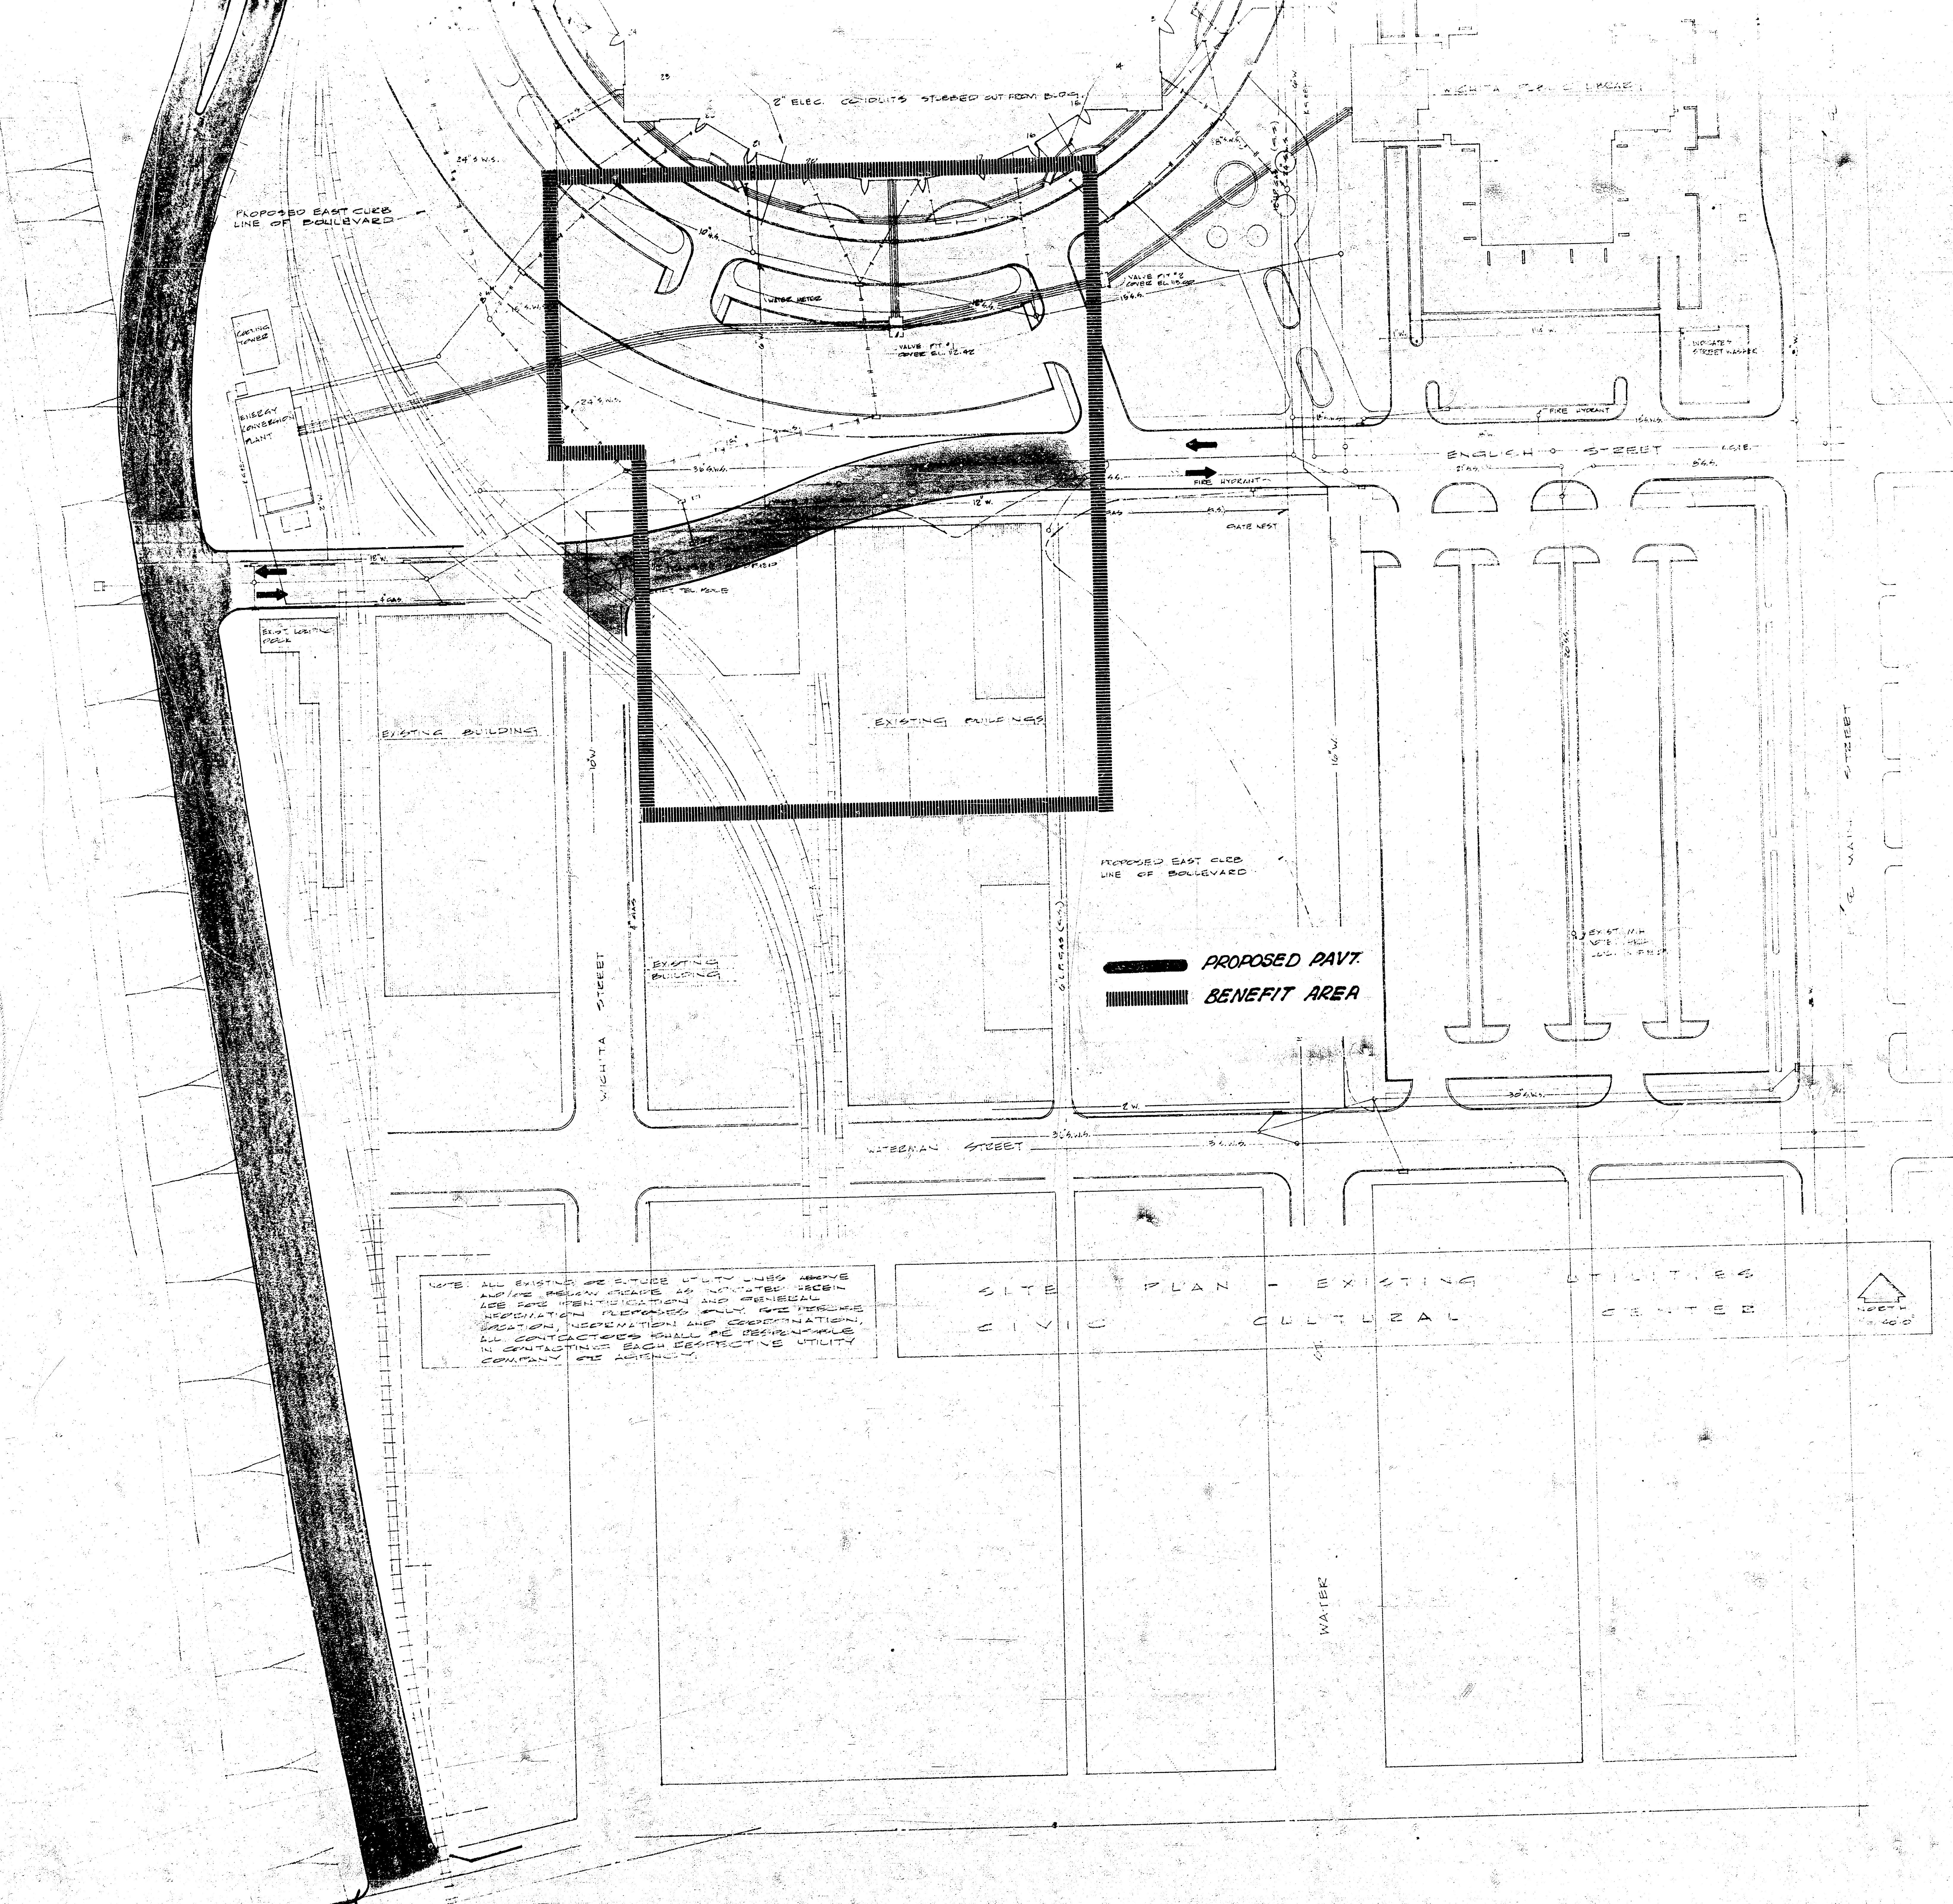


NOTE: ALL EXISTING OR STUBBED UTILITY LINES ABOVE AND/OR BELOW GRADE AS NOTED HEREIN ARE FOR IDENTIFICATION AND GENERAL REFERENCE ONLY. FIELD VERIFICATION AND COORDINATION, ALL CONTRACTORS SHALL BE RESPONSIBLE IN CONTACTING EACH RESPECTIVE UTILITY COMPANY FOR AGREEMENT.

SITE PLAN - EXISTING UTILITIES
CIVIC CULTURAL CENTER

CIVIC CULTURAL CENTER
CITY OF WICHITA, KANSAS

CIVIC CULTURAL CENTER
CITY OF WICHITA, KANSAS

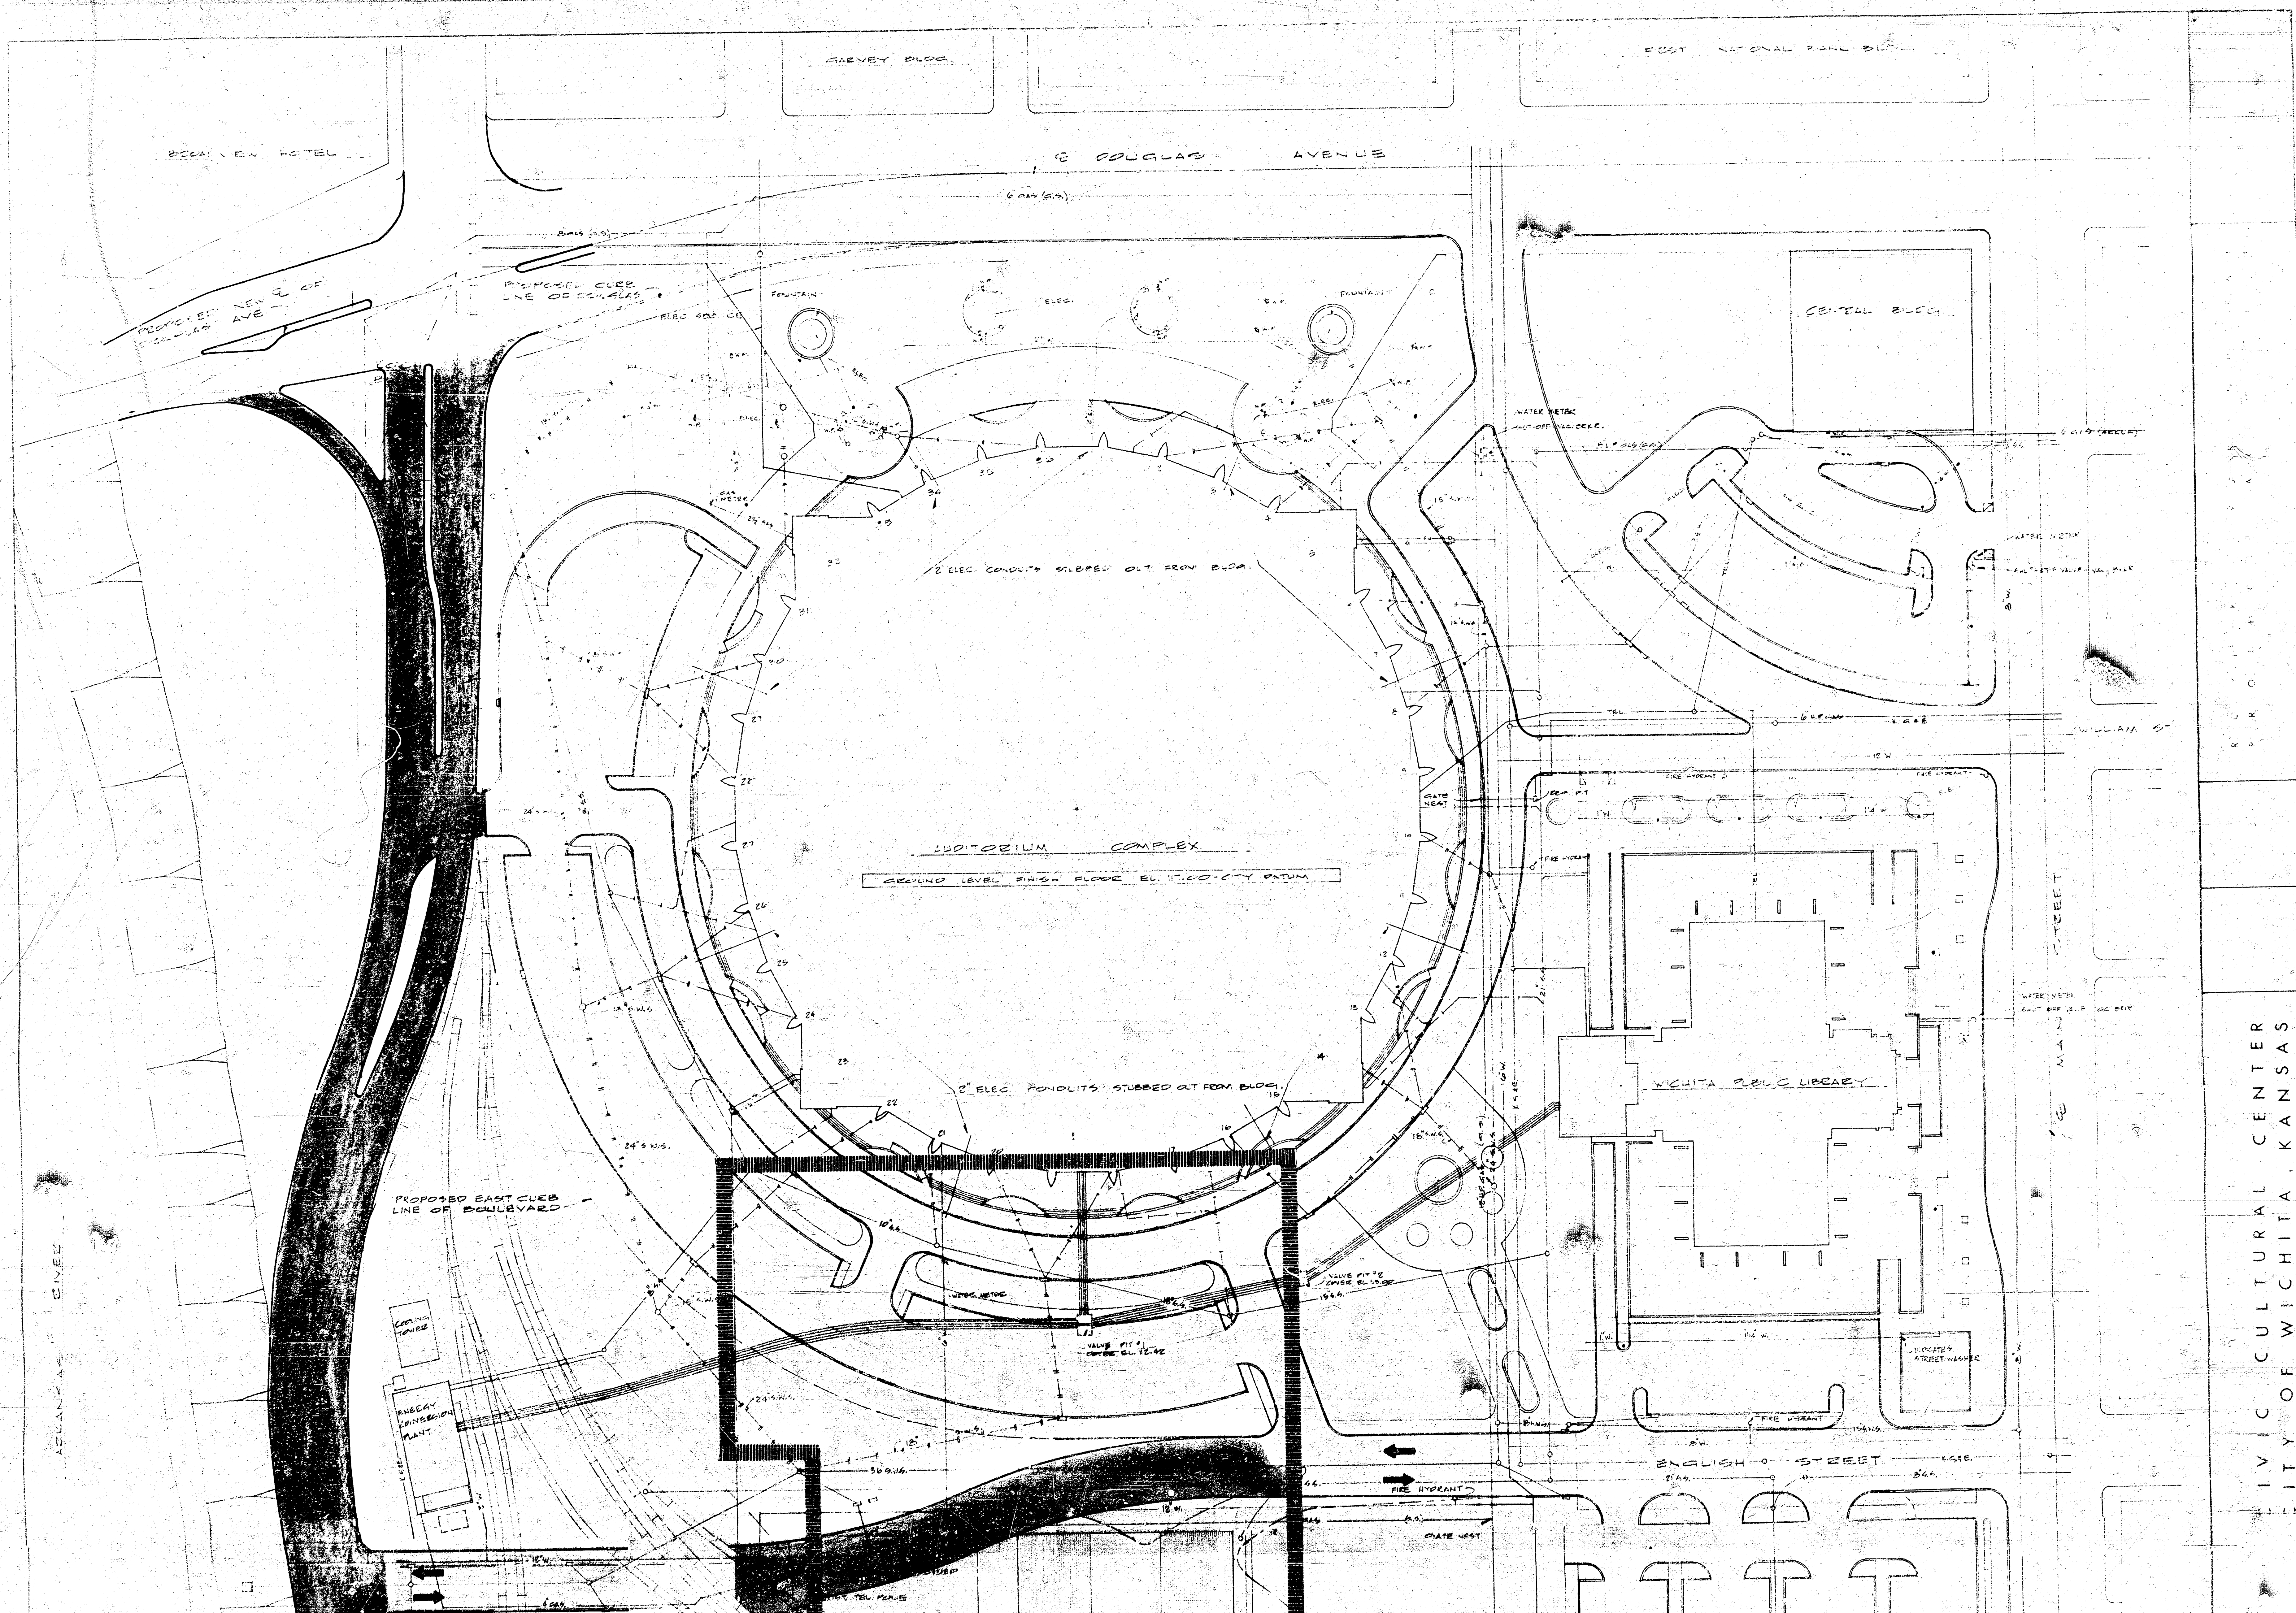

CIVIC CULTURAL CENTER
CITY OF WICHITA, KANSAS