


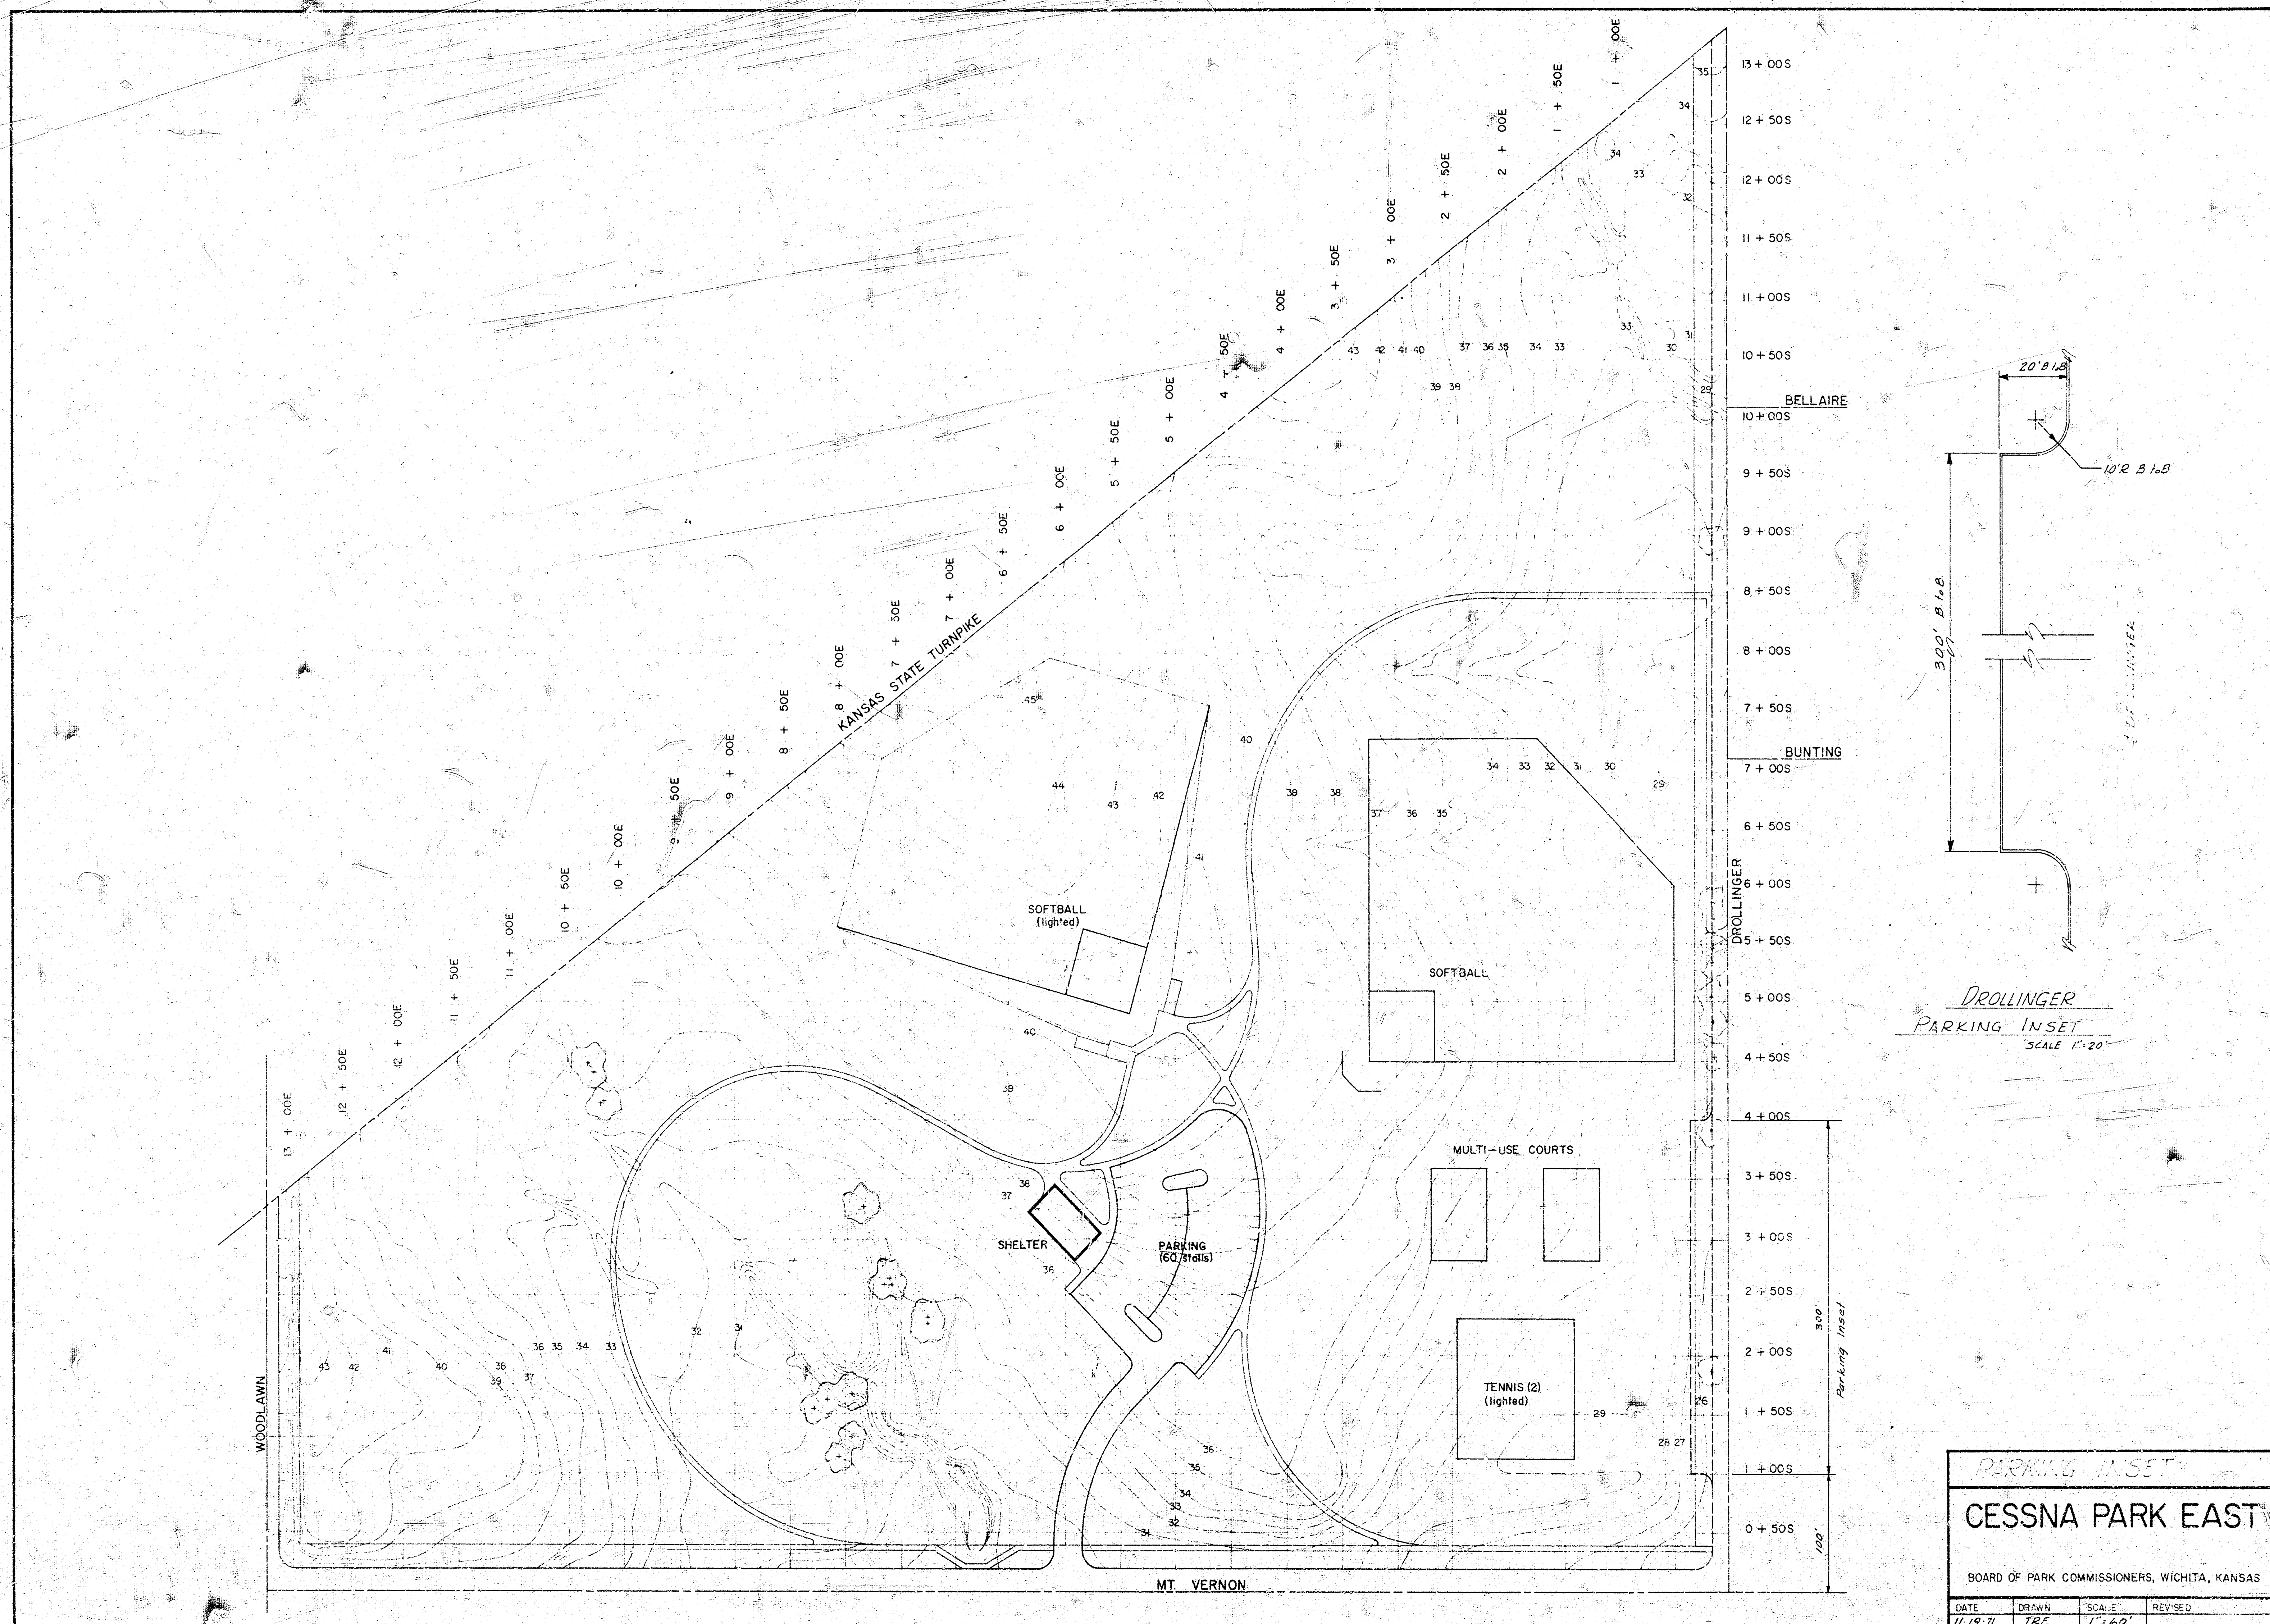

PARKING INSET			
CESSNA PARK EAST			
BOARD OF PARK COMMISSIONERS, WICHITA, KANSAS			
DATE	DRAWN	SCALE	REVISED
11-15-11	TRF	1"=60'	

