


B.M. 95.67 STANDARD N.E. COR. GLENN & 31ST ST. SO.
 B.M. 97.36 DOUBLE SPIKE INSIDE TELE. POLE S.E. COR. MERIDIAN & 31ST ST. SO. (B.M. 43 ON W.S. SEWER)

3-8'x4' R.C.B. GLENN & 31ST ST. SO. PROJ. NO. C23-37

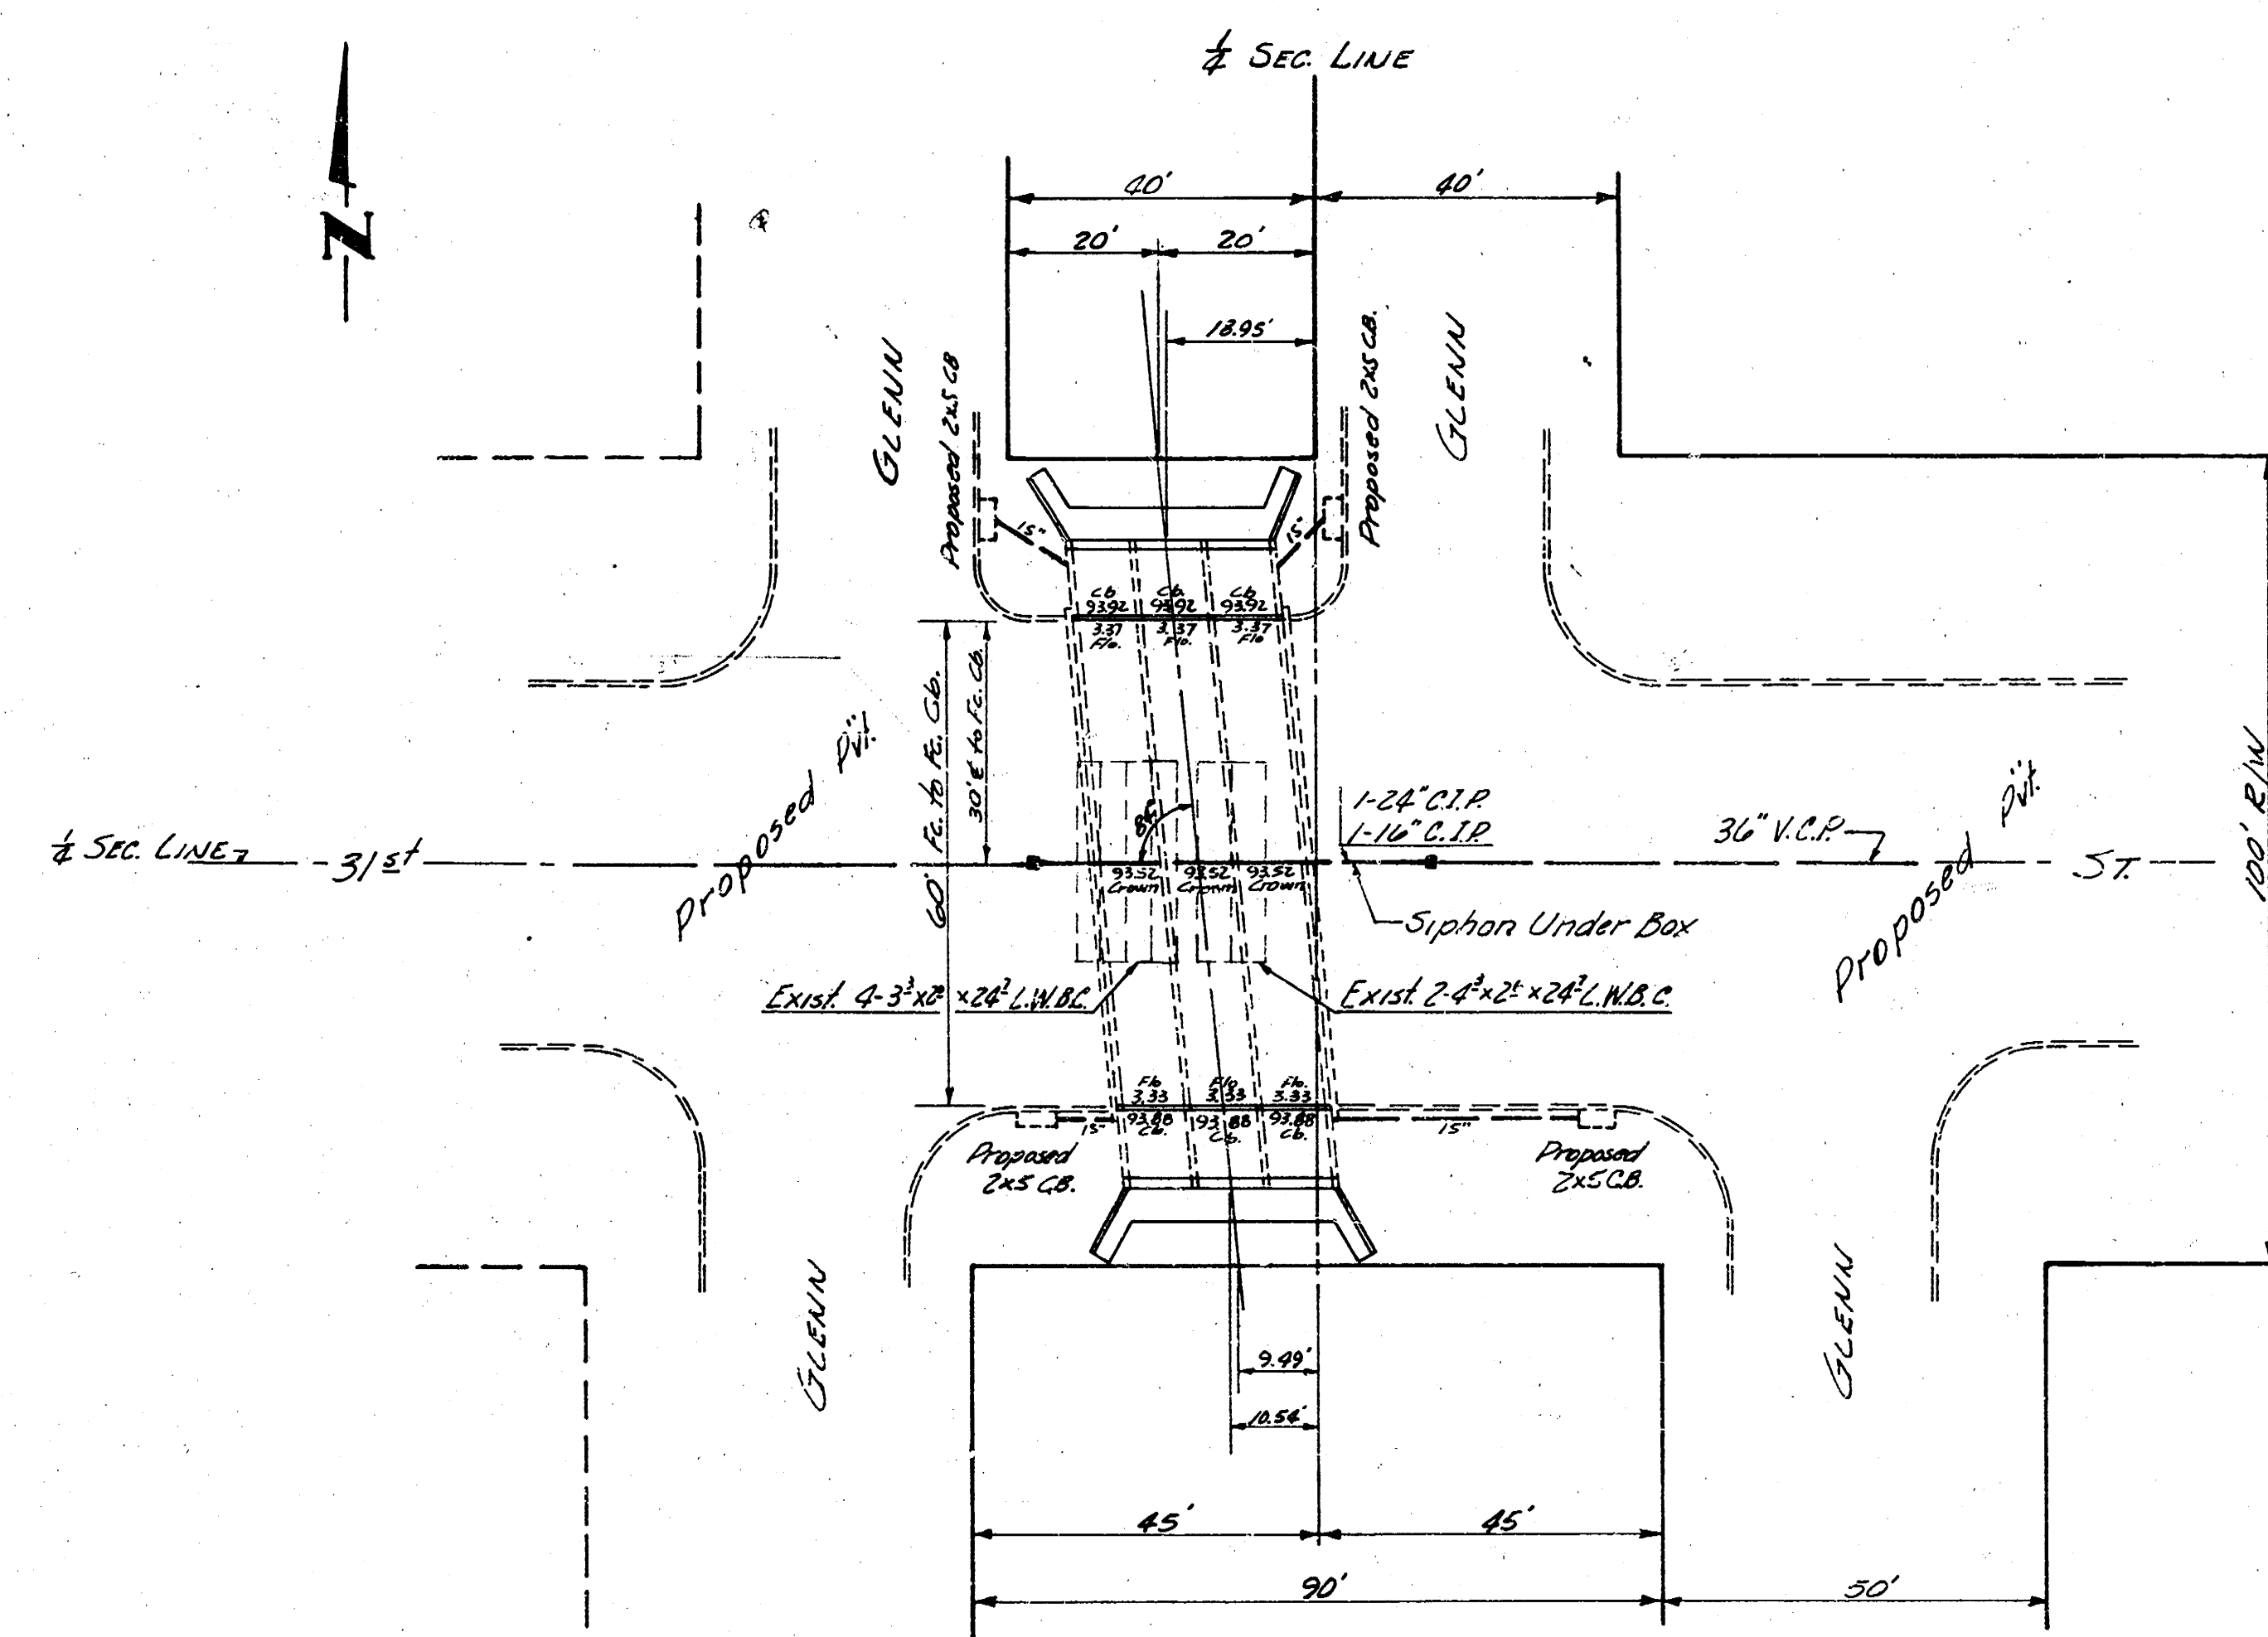


PLAN LAYOUT
 SCALE: 1" = 20'

1
6




REINFC CONG. BOX CULVERT
 @ BOX APPROX. STA. 163+82.94
 SAN. SEWER #22
 CITY OF WICHITA, KANSAS
 B.E. SMITH CITY ENGINEER
 SEPT. 1954 PROJ. NO. C23-37


Surveyed by B.E. Smith
 Checked by J.E. C. C.
 Checked by J.E. C. C.

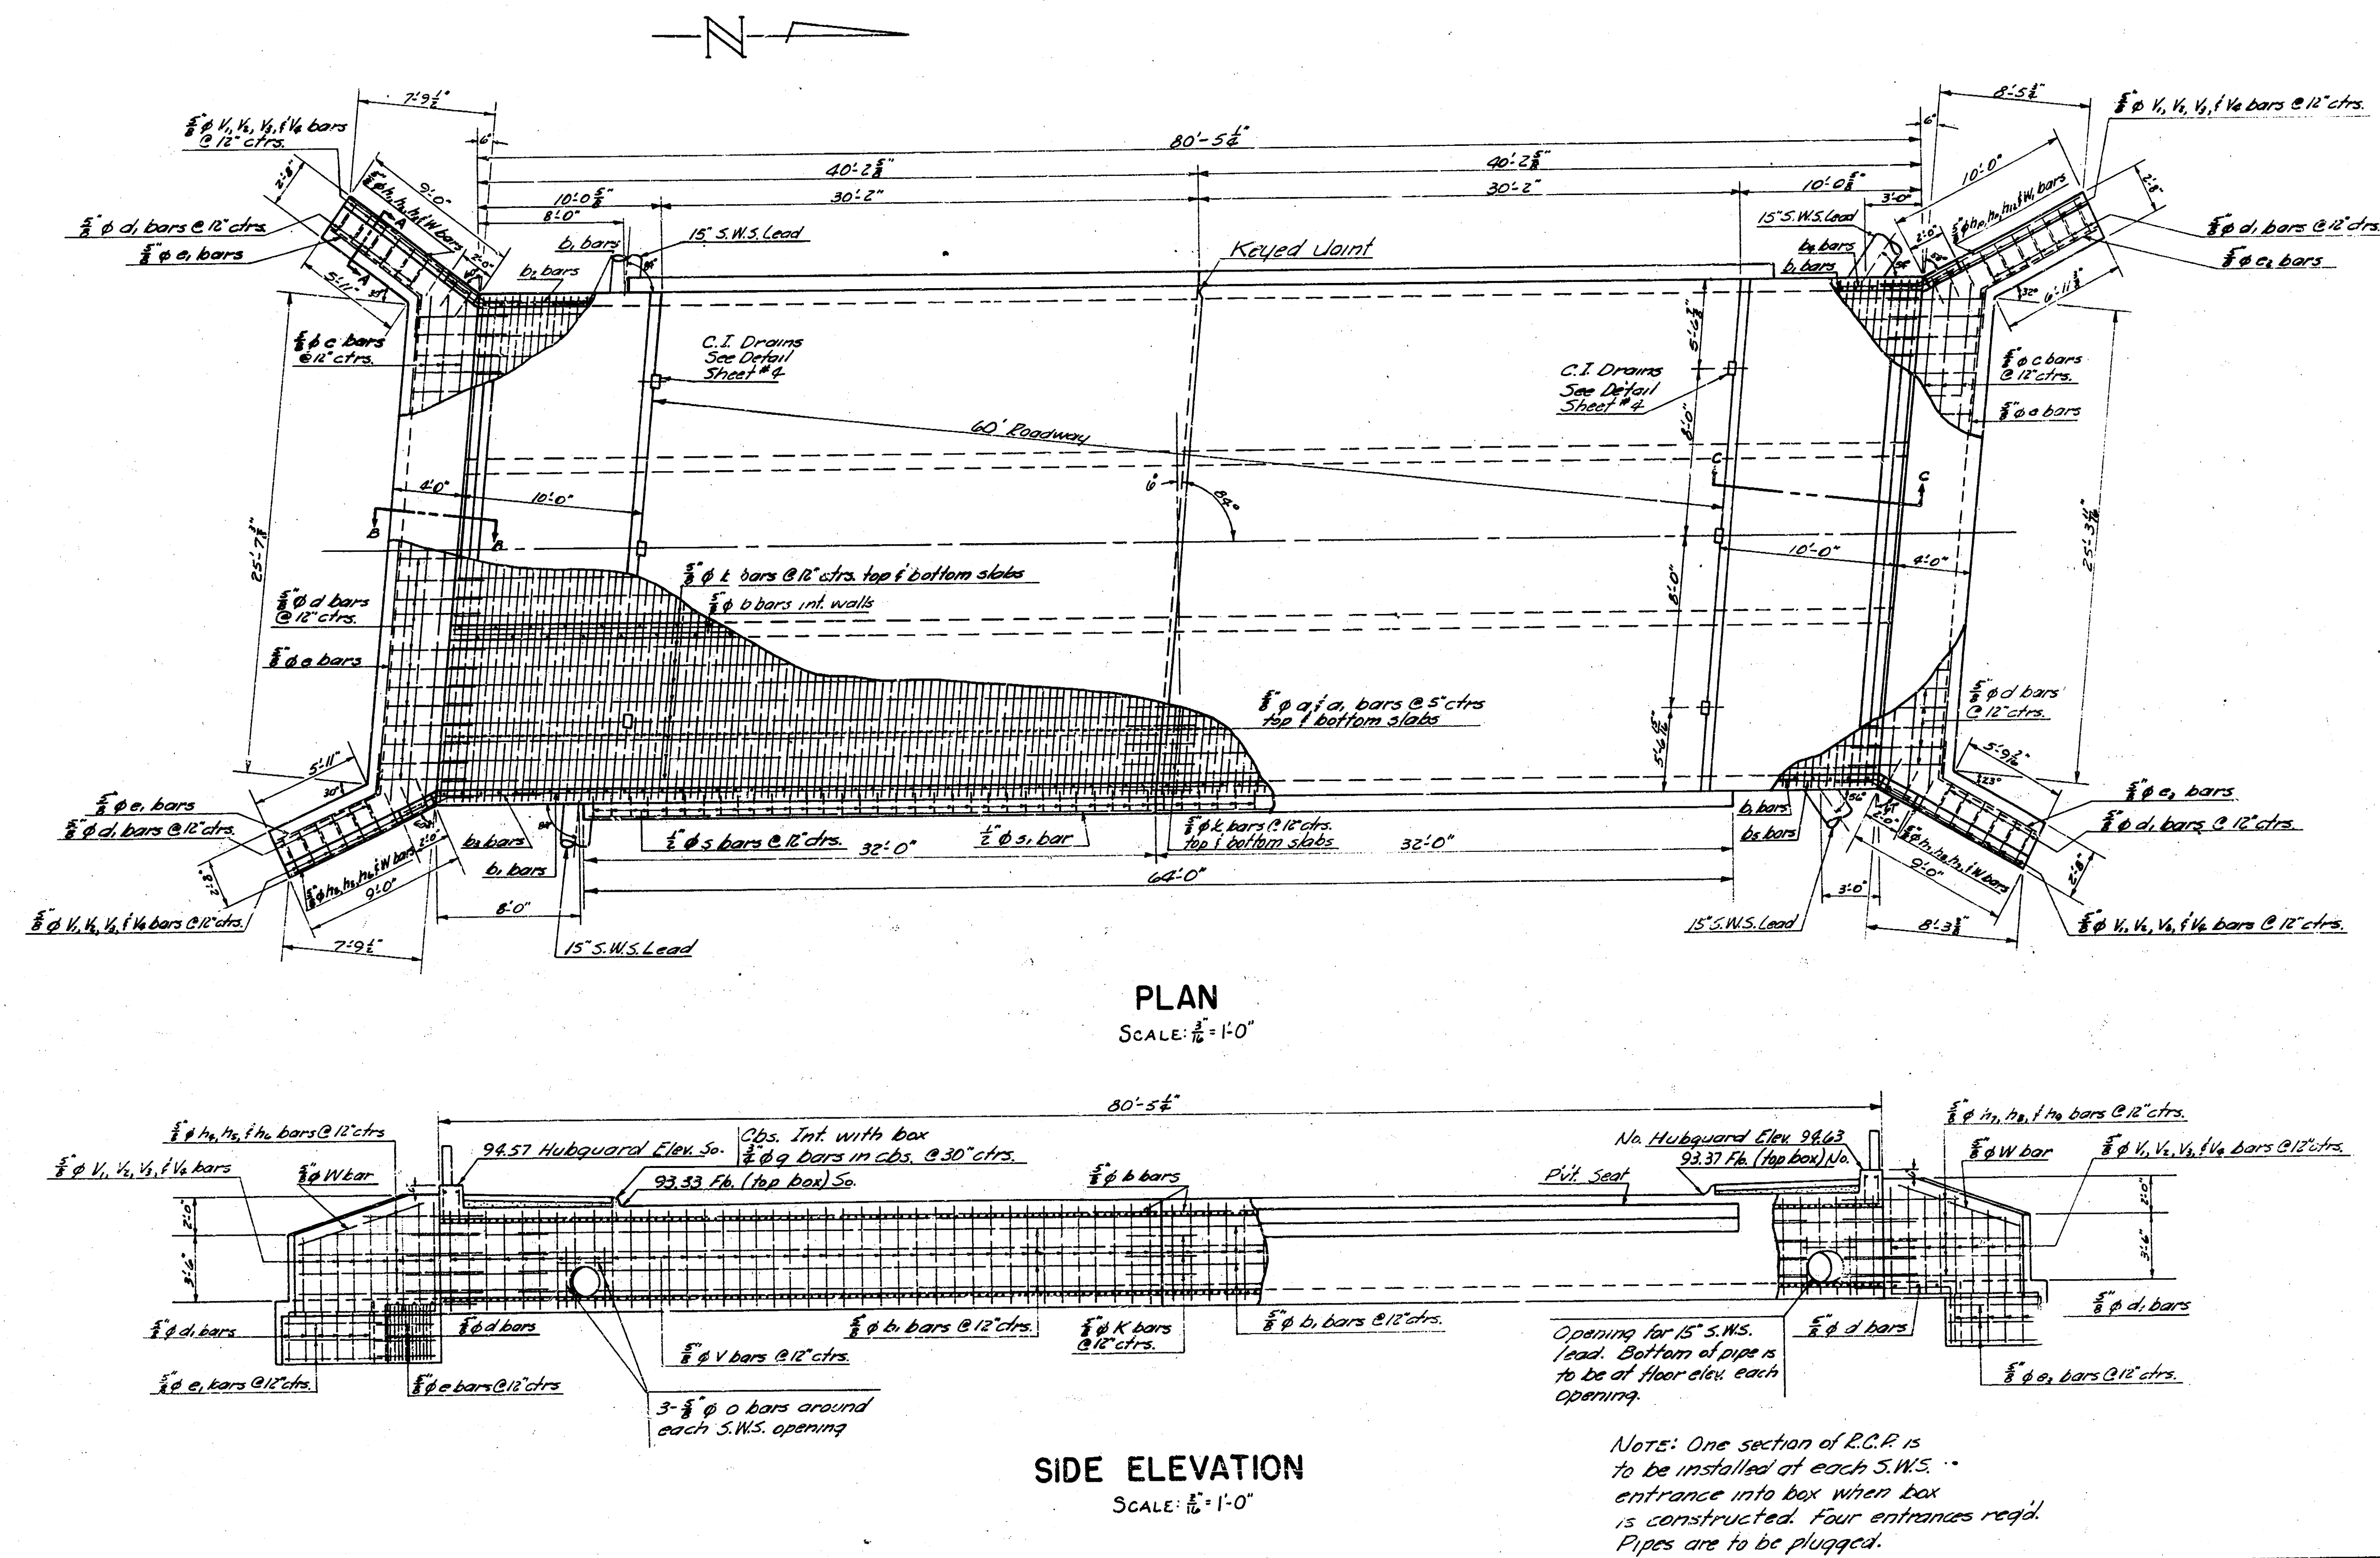


NOTE: General Excavation is to be extended 3' each side of box & wingwalls.
Fill is to be carried to approx. original ground elev. over top of box. All fill
is to be sand stabilized. Back fill at sides of box to be mechanically tamped.

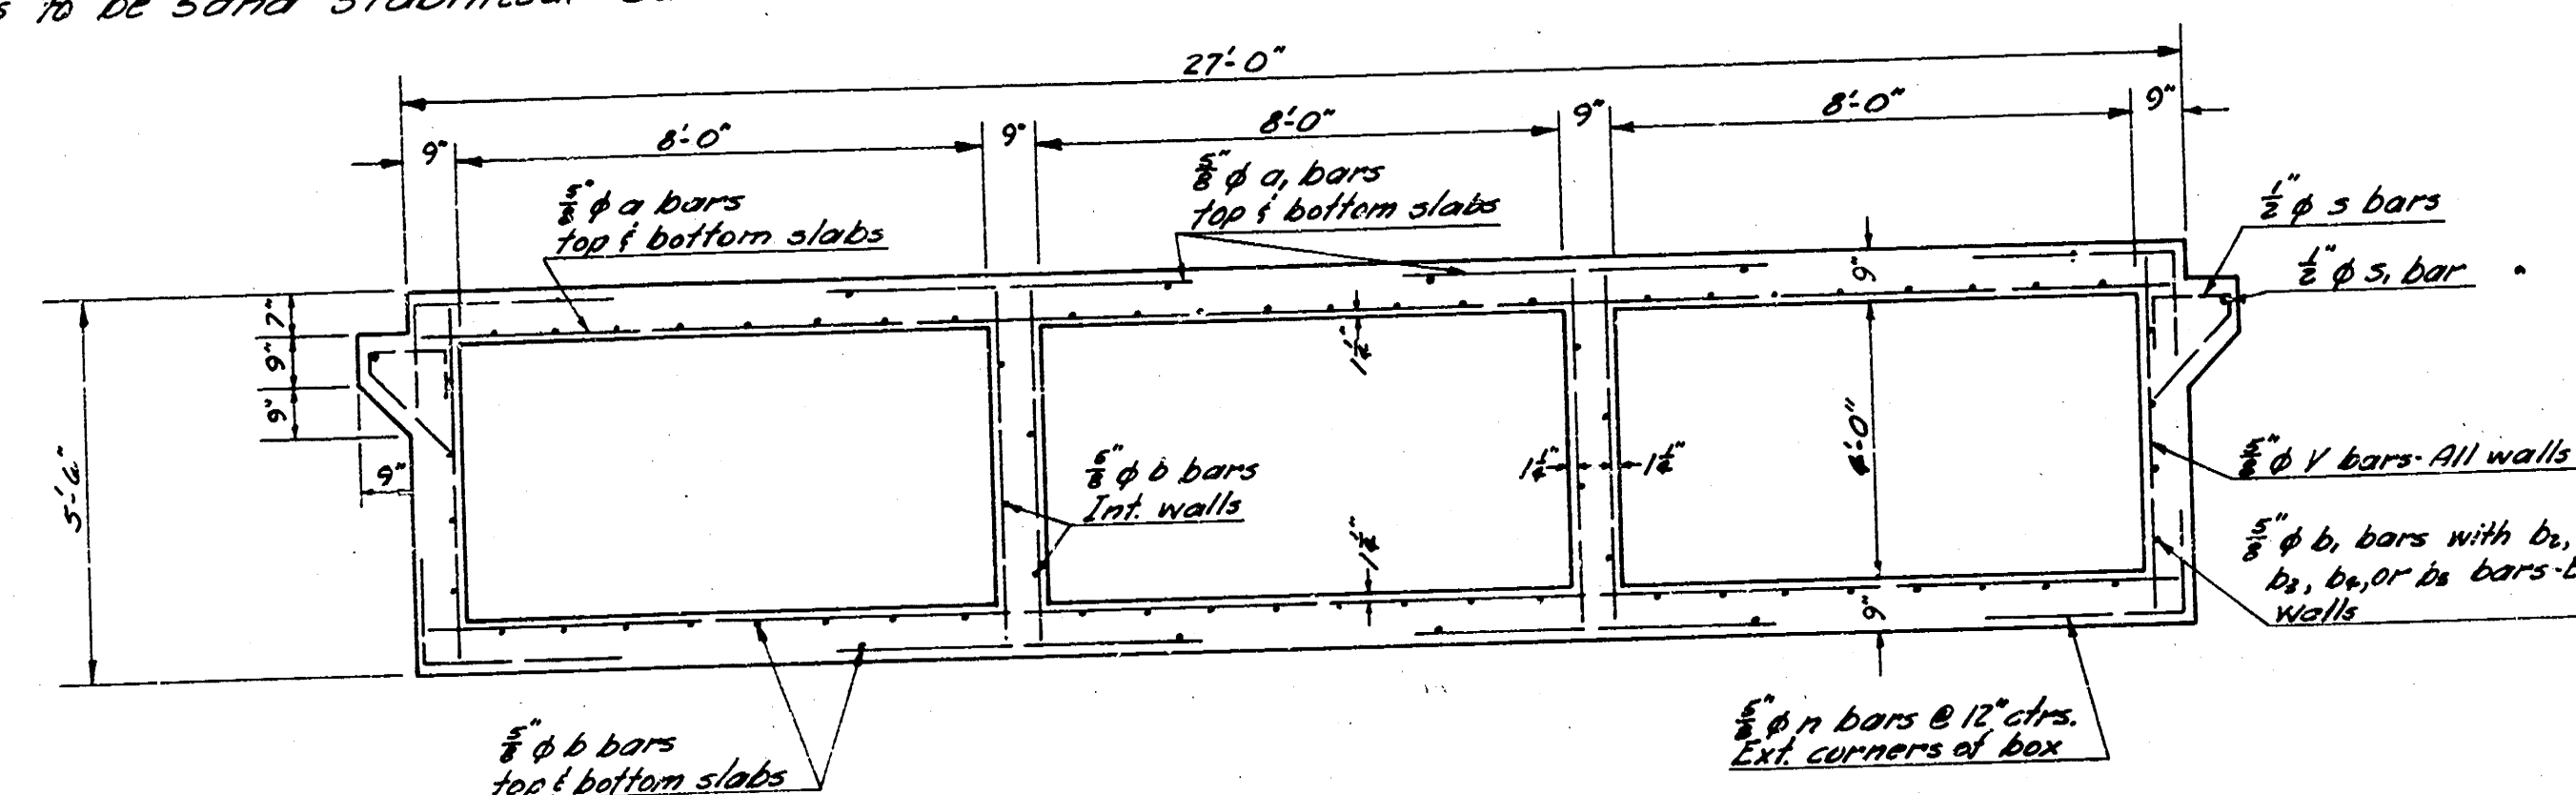


CROSS SECTION OF BOX
SCALE: $\frac{1}{8}" = 1'-0"$

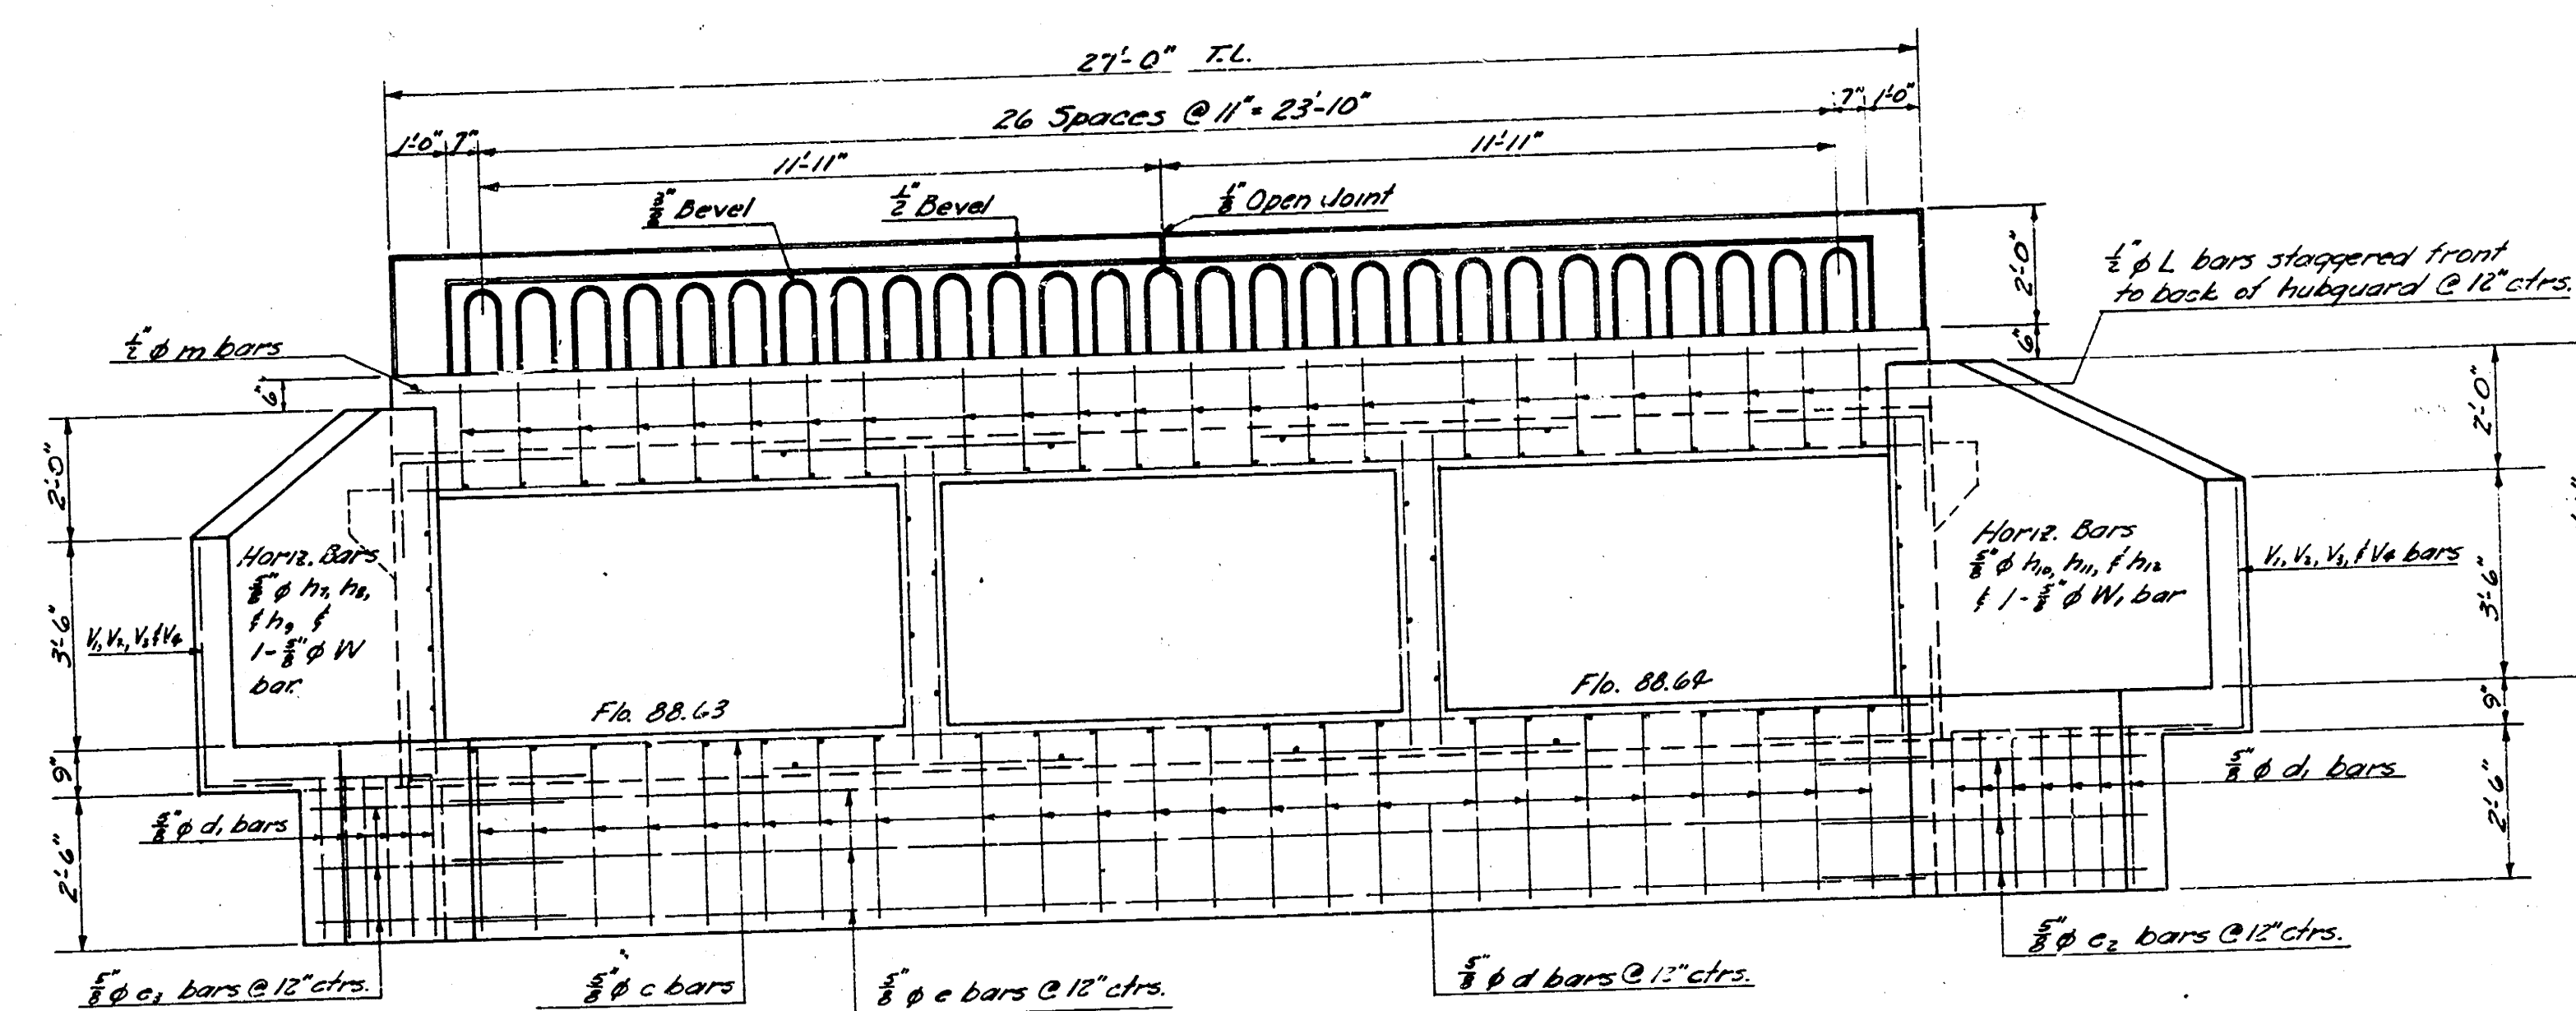


NO. END ELEVATION
SCALE: $\frac{1}{8}" = 1'-0"$

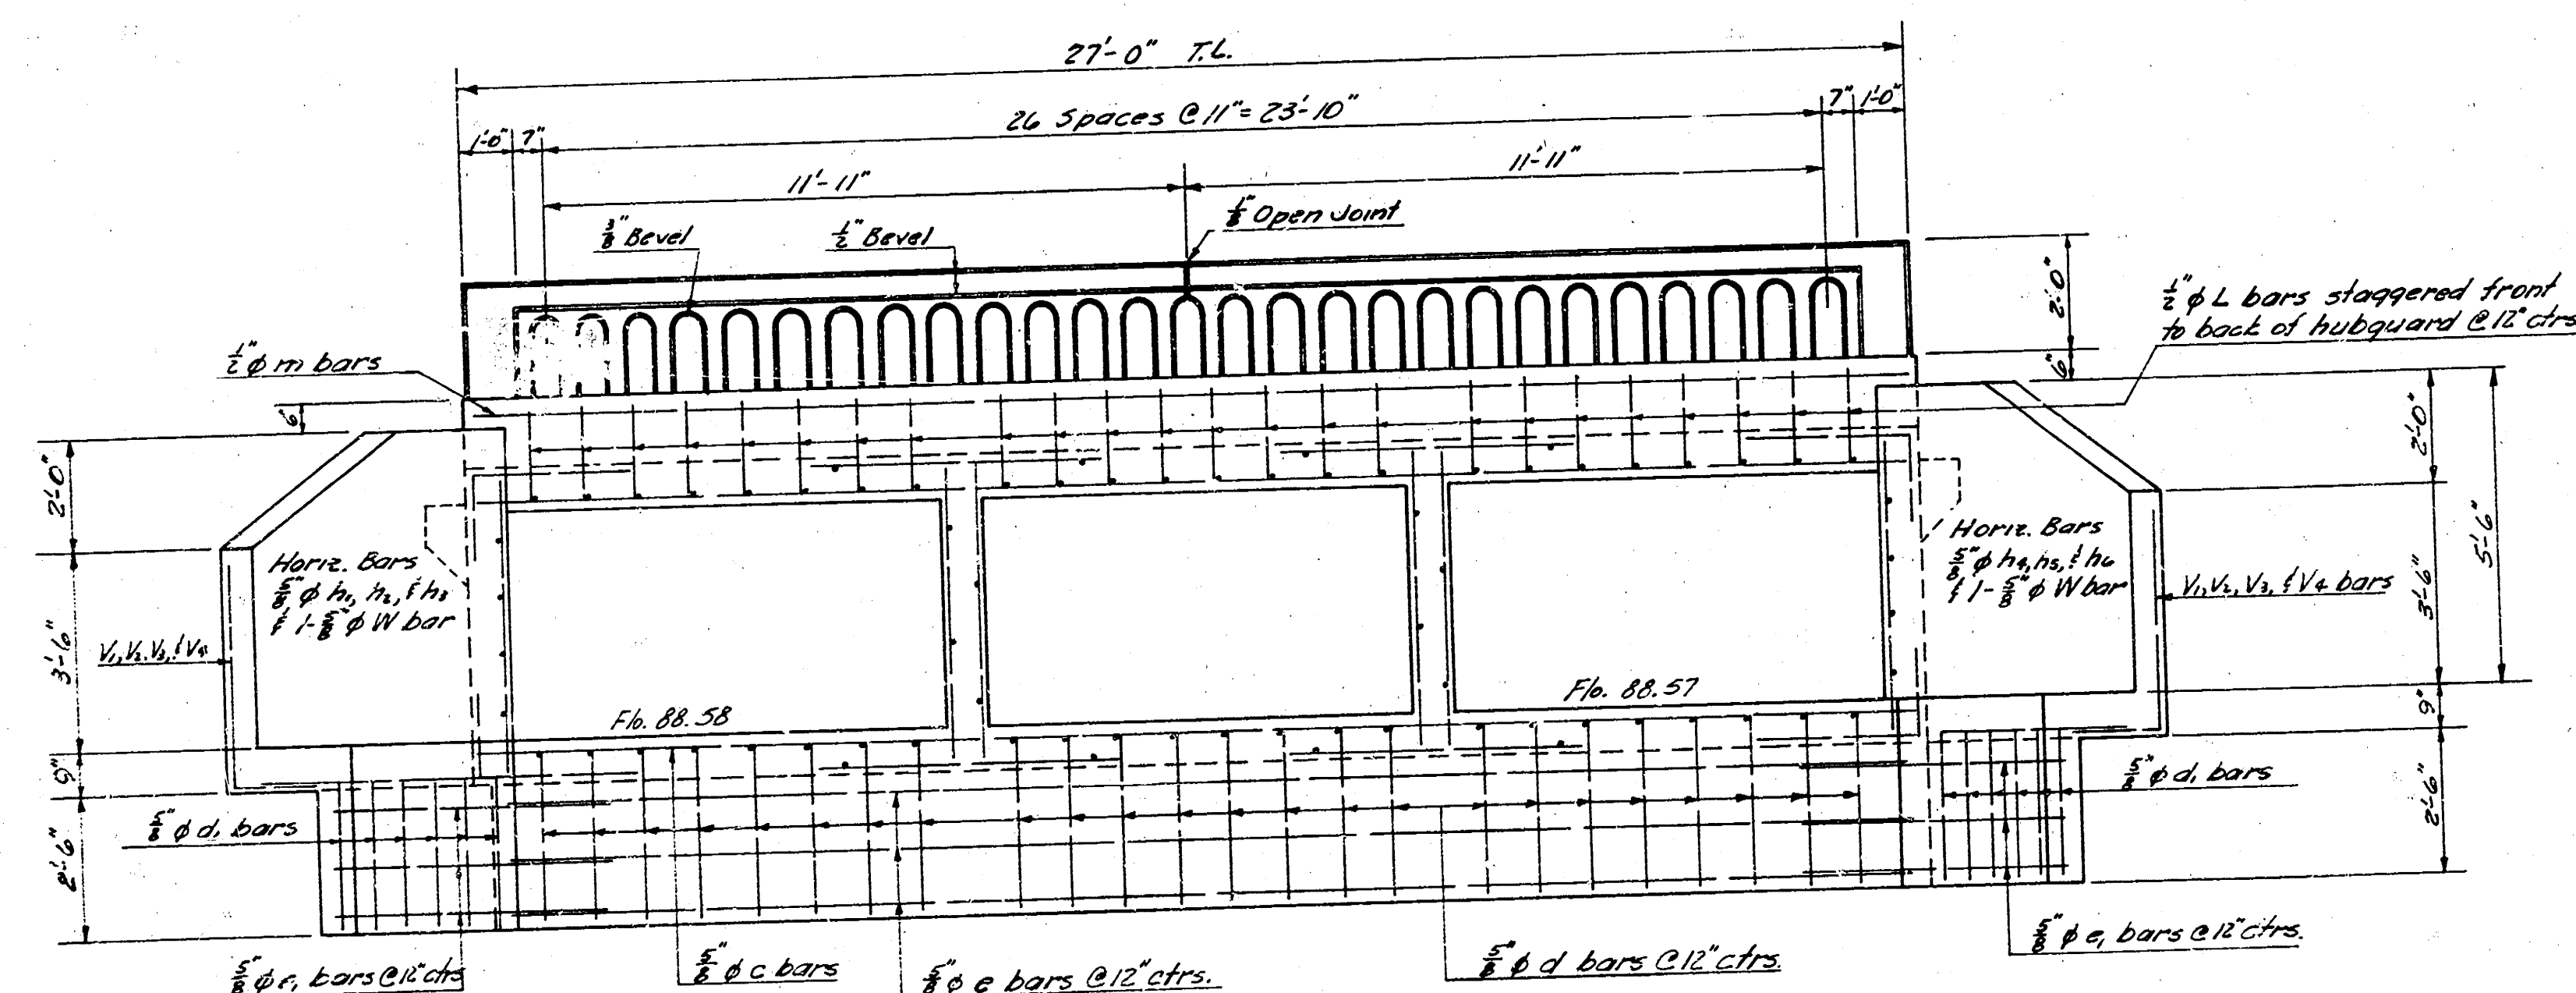

SO. END ELEVATION
SCALE: $\frac{1}{8}" = 1'-0"$

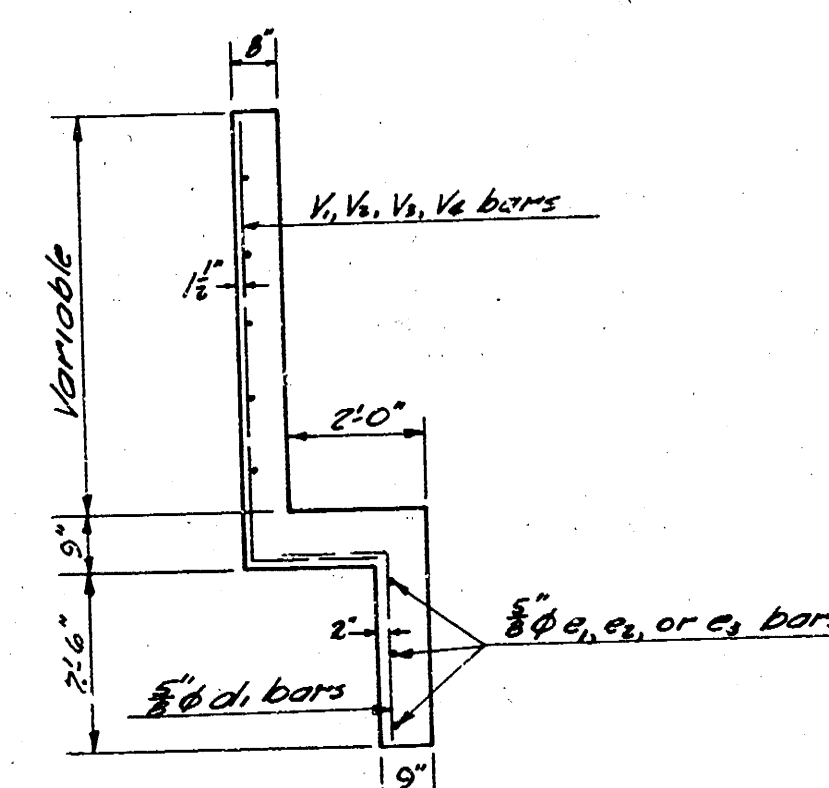

SECTION A-A
DIMENSIONS TYPICAL
4 WINGWALLS
NO SCALE

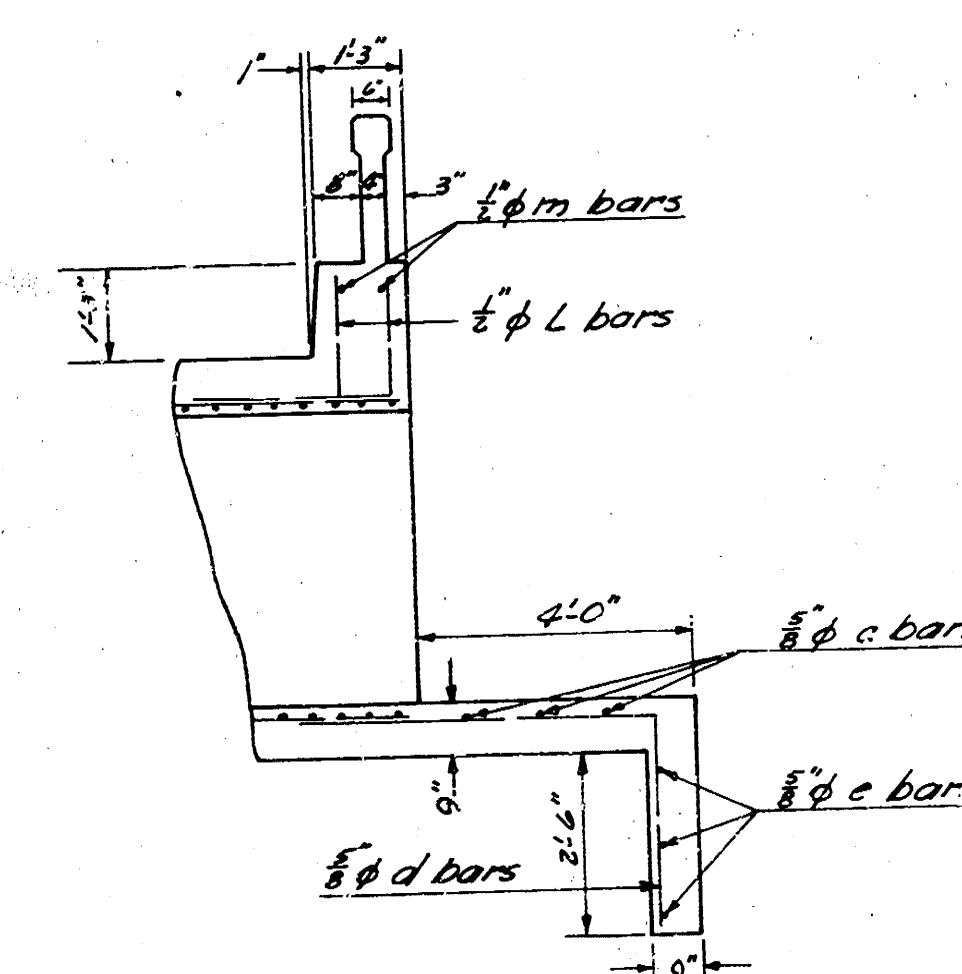

SECTION B-B
DIMENSIONS TYPICAL
BOTH ENDS OF BOX
NO SCALE

