



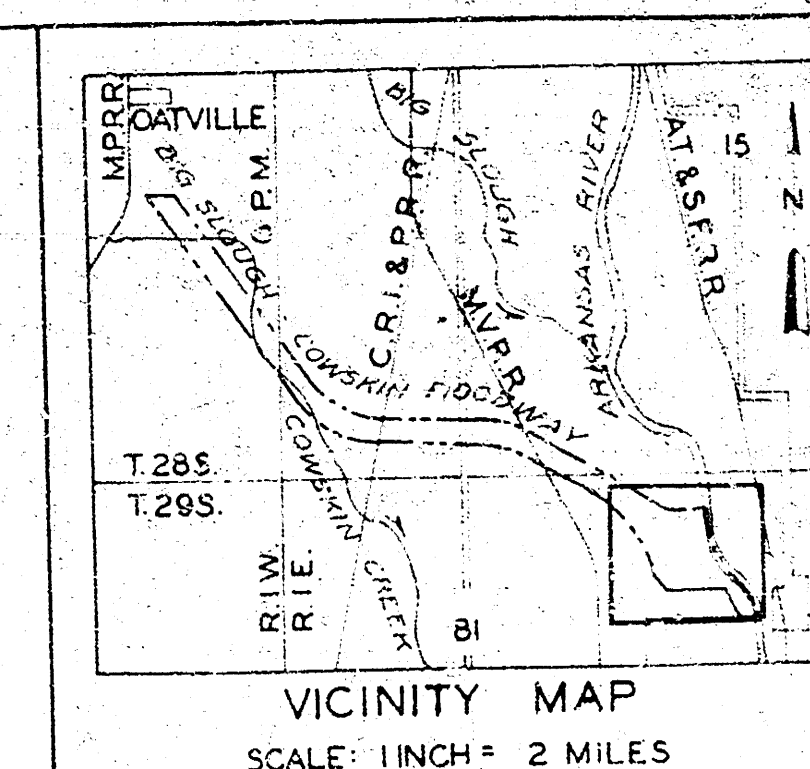

- LEGEND
- CONCRETE MONUMENT
 - △ P.I. OF CURVE
 - CENTER LINES OF LEVEES & CHANNELS
 - PROPERTY LINES
 - RIGHT OF WAY LIMIT

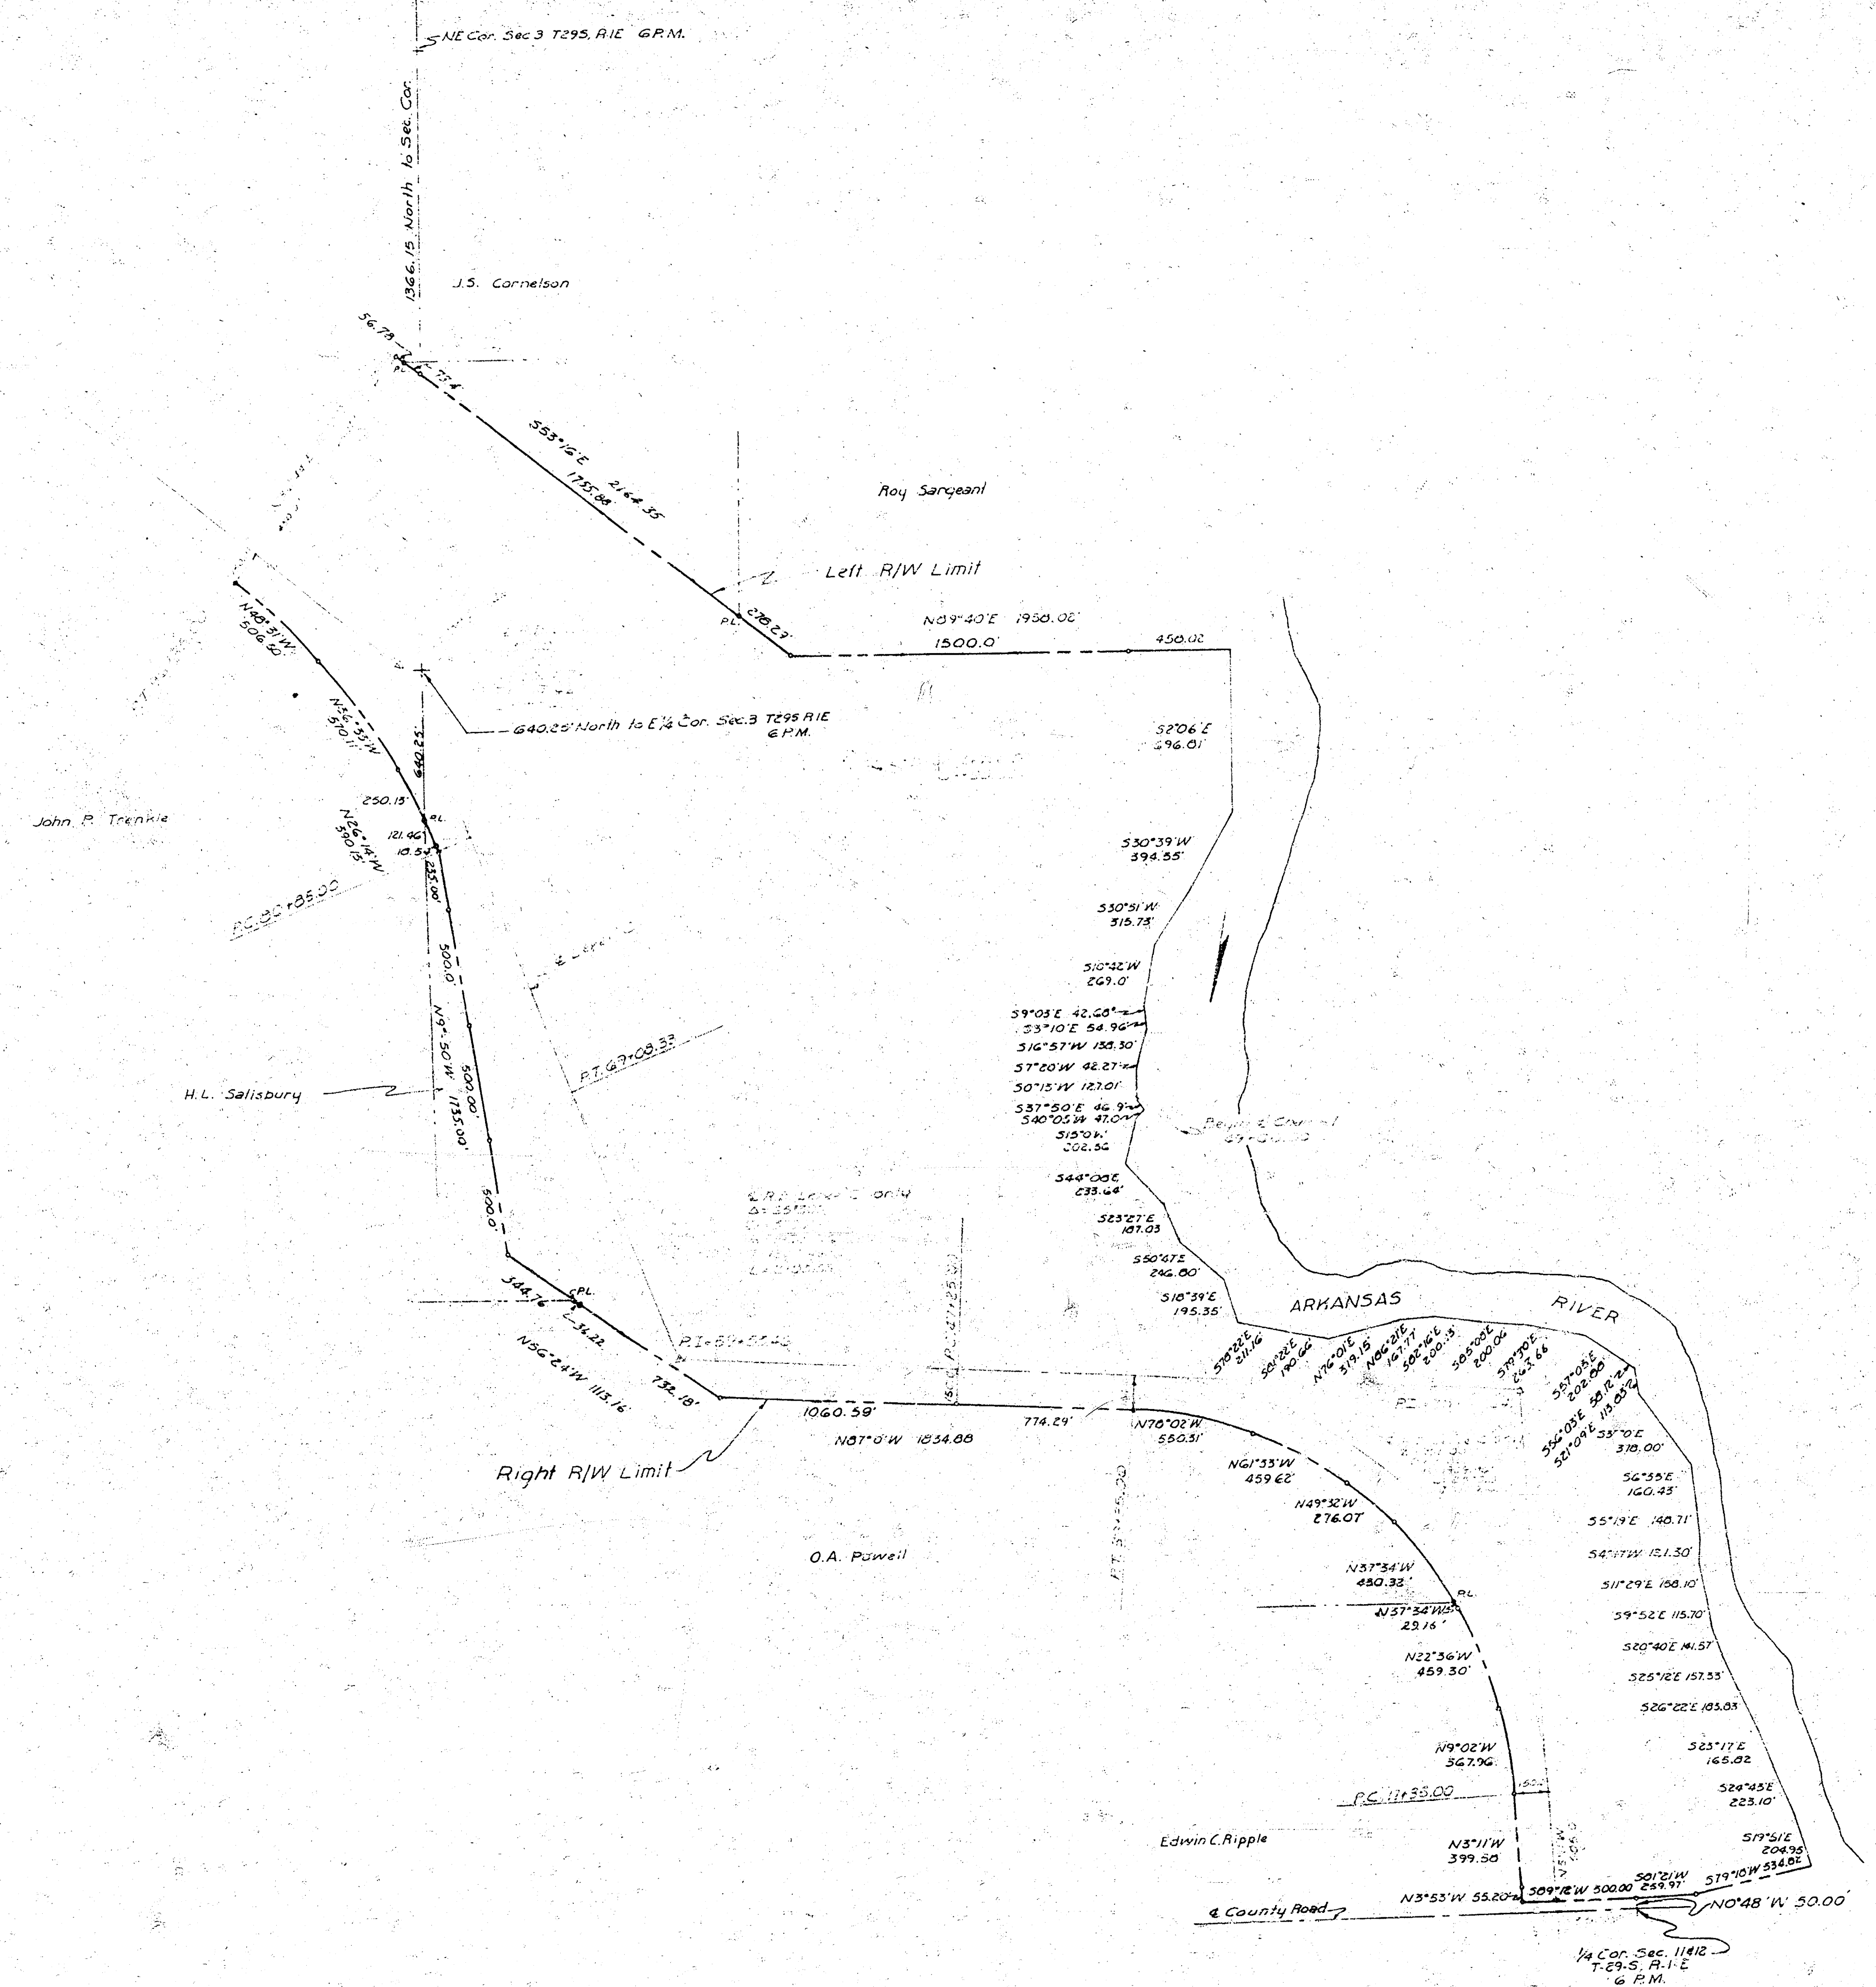


ARKANSAS RIVER WATERSHED
WICHITA AND VALLEY CENTER
ARKANSAS RIVER KANSAS
BIG SLOUGH - COWSKIN FLOODWAY
RIGHT OF WAY PLAN
PARCEL "A"
SCALE: 1 INCH = 400 FEET
400 200 0 400 800

CITY-COUNTY ENGINEER OFFICE, WICHITA, KANSAS JULY 19, 1949

APPROVED:
C. C. [Signature]
ENGINEER IN CHARGE


DRAWN BY *[Signature]*
CHECKED BY *[Signature]*

SHEET 1 OF 5 SHEETS

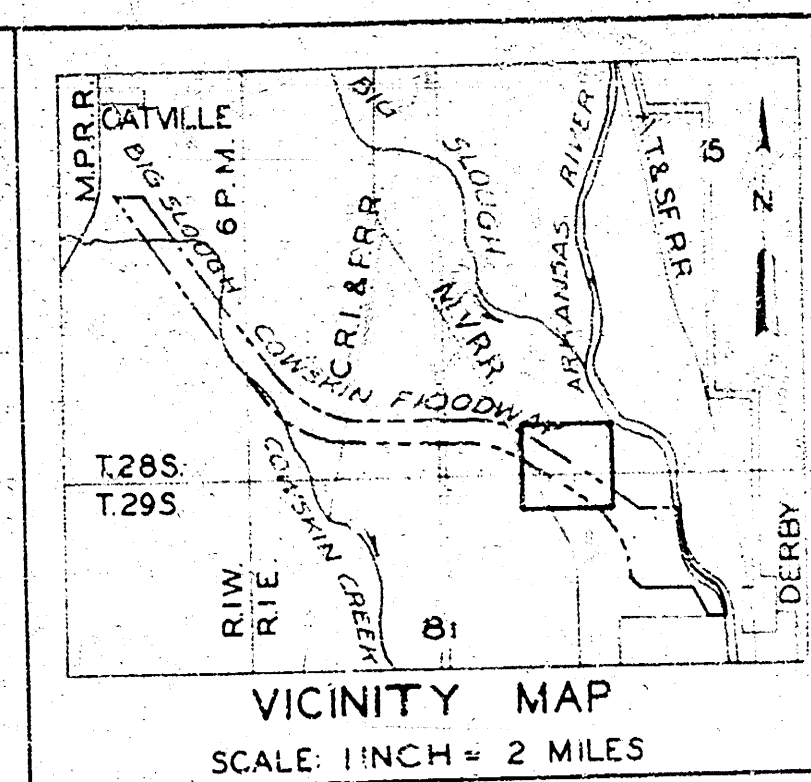

LEGEND


- CONCRETE MONUMENTS
- P.I. OF CURVE
- CENTER LINES OF LEVEES & CHANNELS
- PROPERTY LINES
- RIGHT OF WAY LIMIT

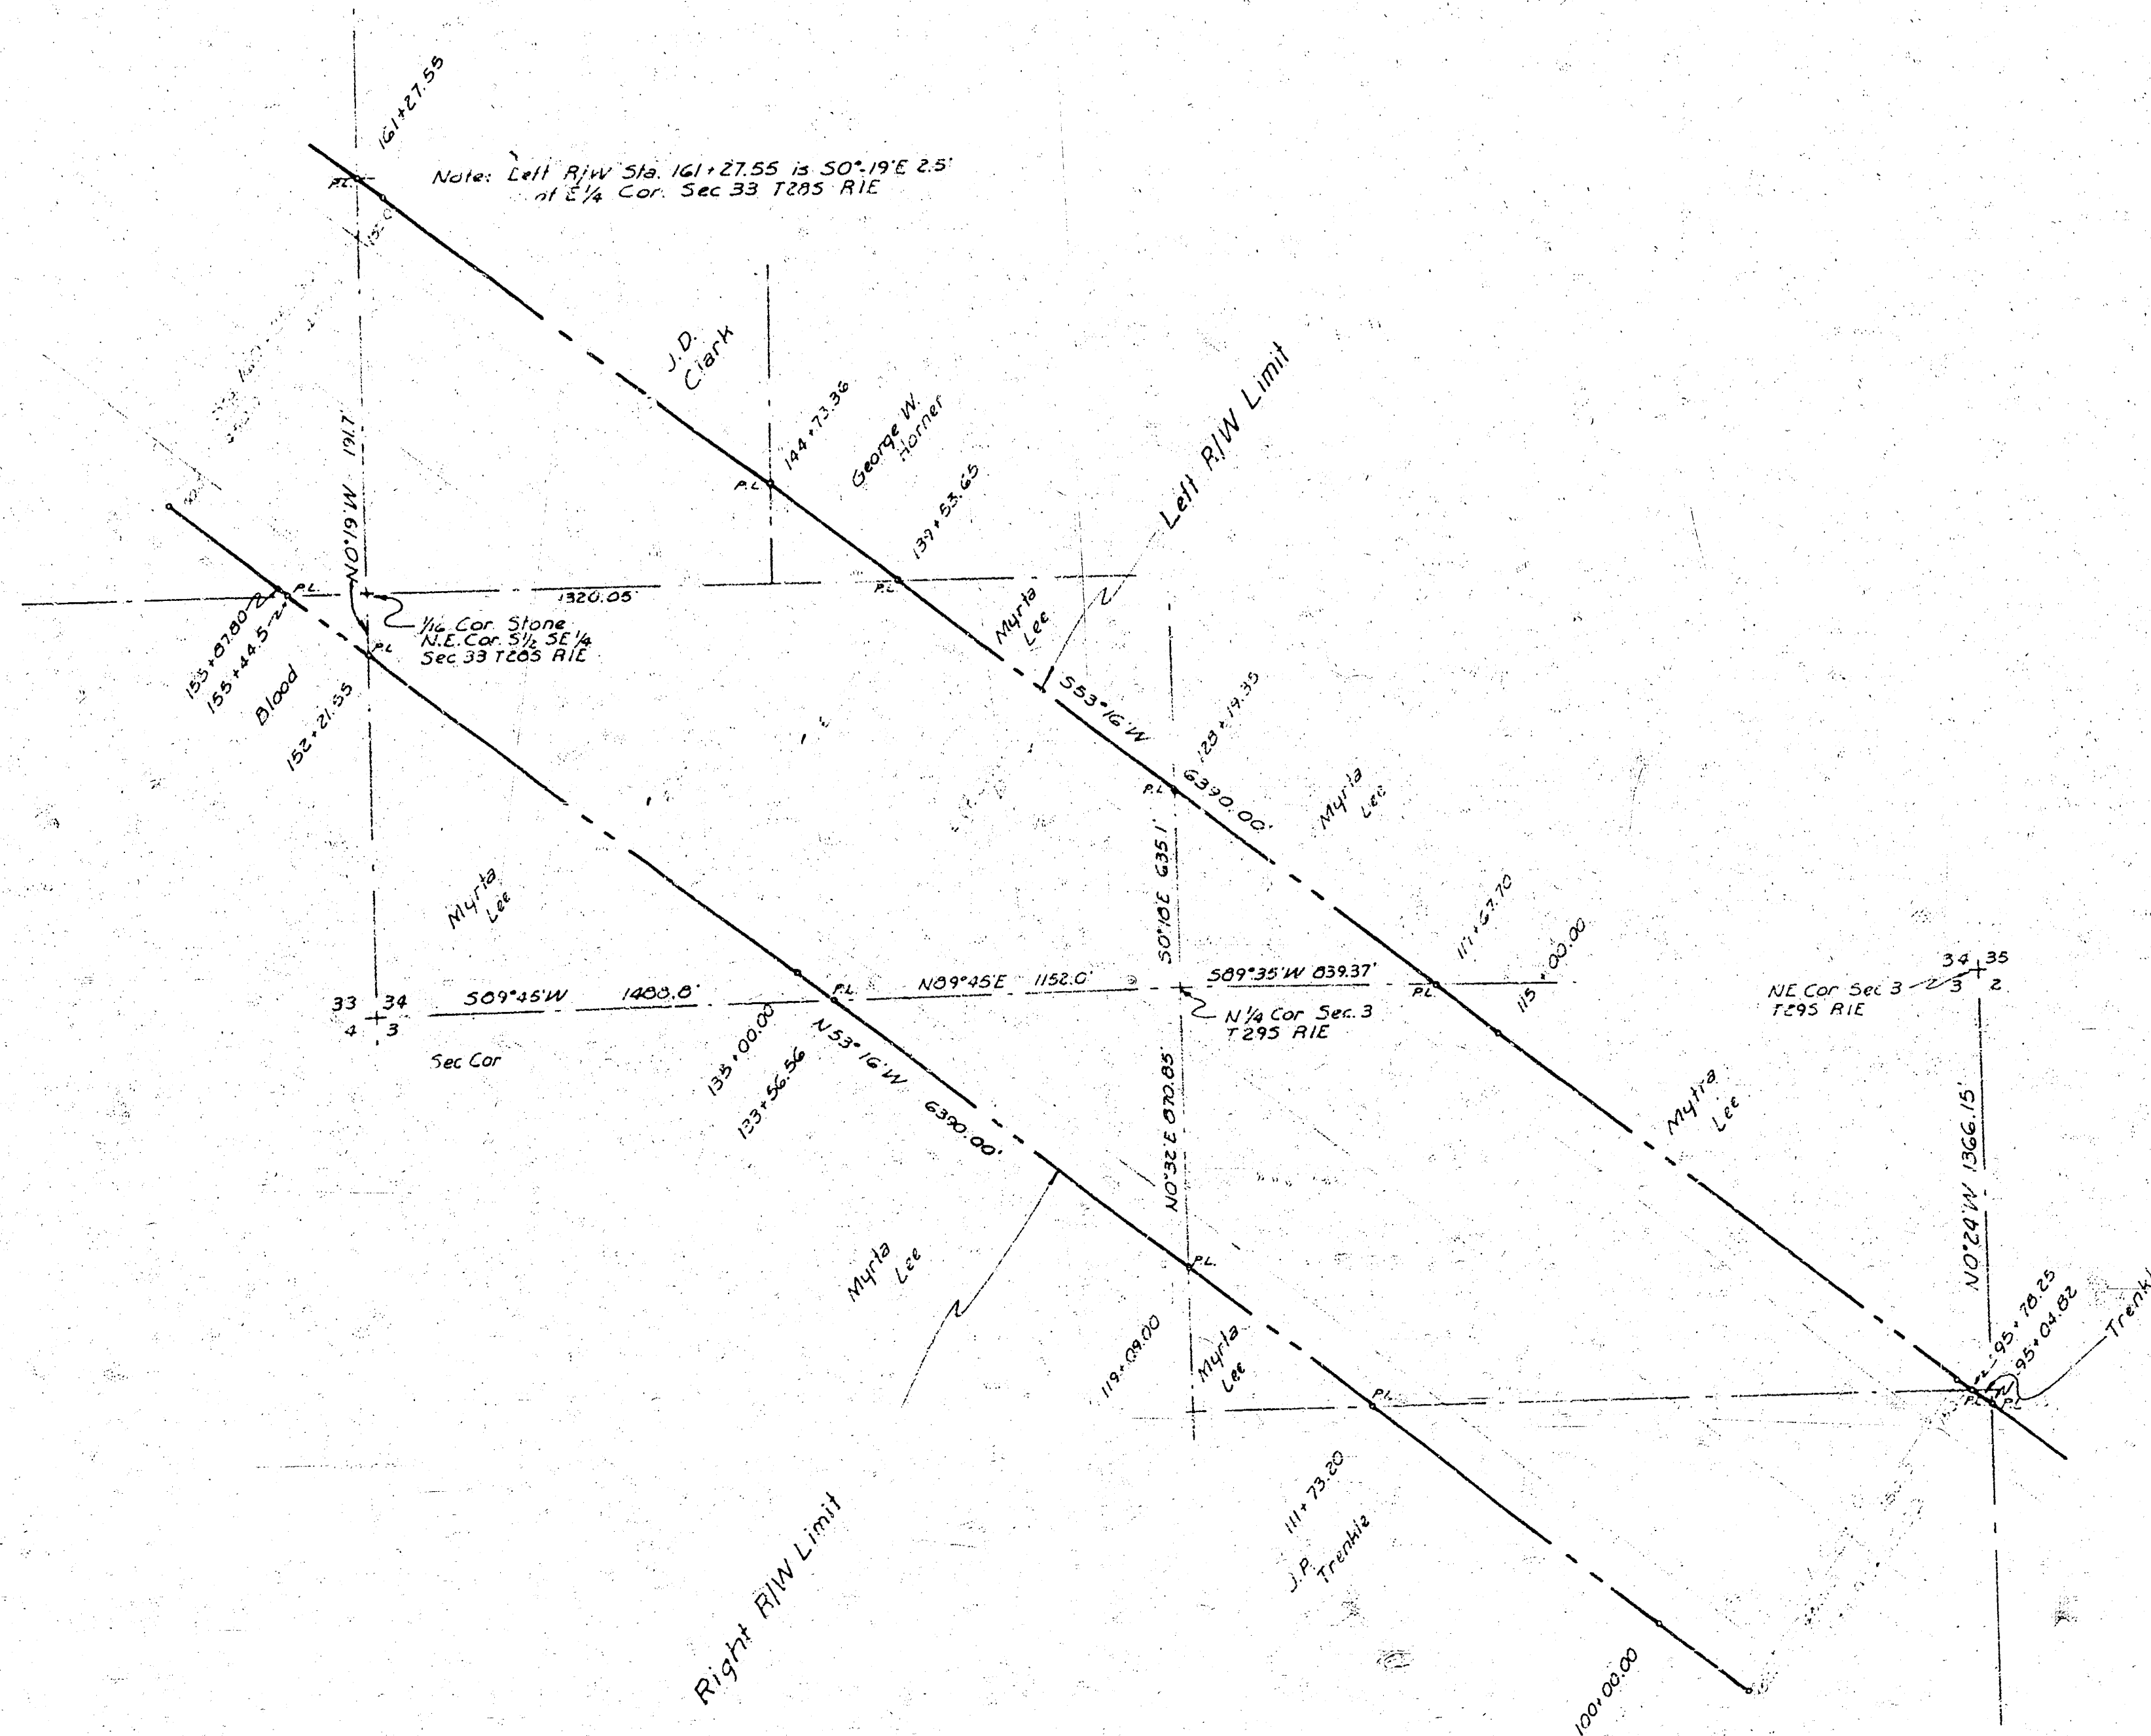


ARKANSAS RIVER WATERSHED
WICHITA AND VALLEY CENTER
AR. RIVER, KANSAS
BIG SLOUGH - COWSKIN FLOODWAY
RIGHT OF WAY PLAN
PARCEL 2
SCALE: 1 INCH = 400 FEET
400 200 0 400 800

CITY-COUNTY ENGINEER OFFICE, WICHITA, KANSAS JULY 19, 1949
APPROVED
R. L. L. L.
ENGINEER IN CHARGE

DRAWN BY *L. L. L.*
CHECKED BY *L. L. L.* SHEET 2 OF 5 SHEETS

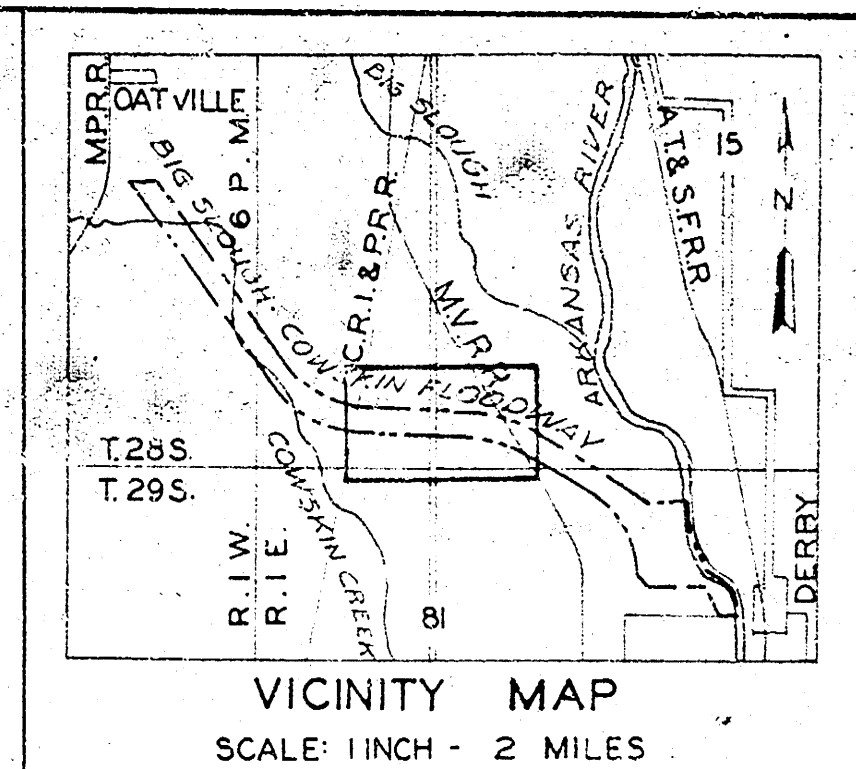

- LEGEND
- CONCRETE MONUMENTS
 - P.I. OF CURVE
 - CENTER LINES OF LEVEES & CHANNELS
 - PROPERTY LINES
 - RIGHT OF WAY LIMIT

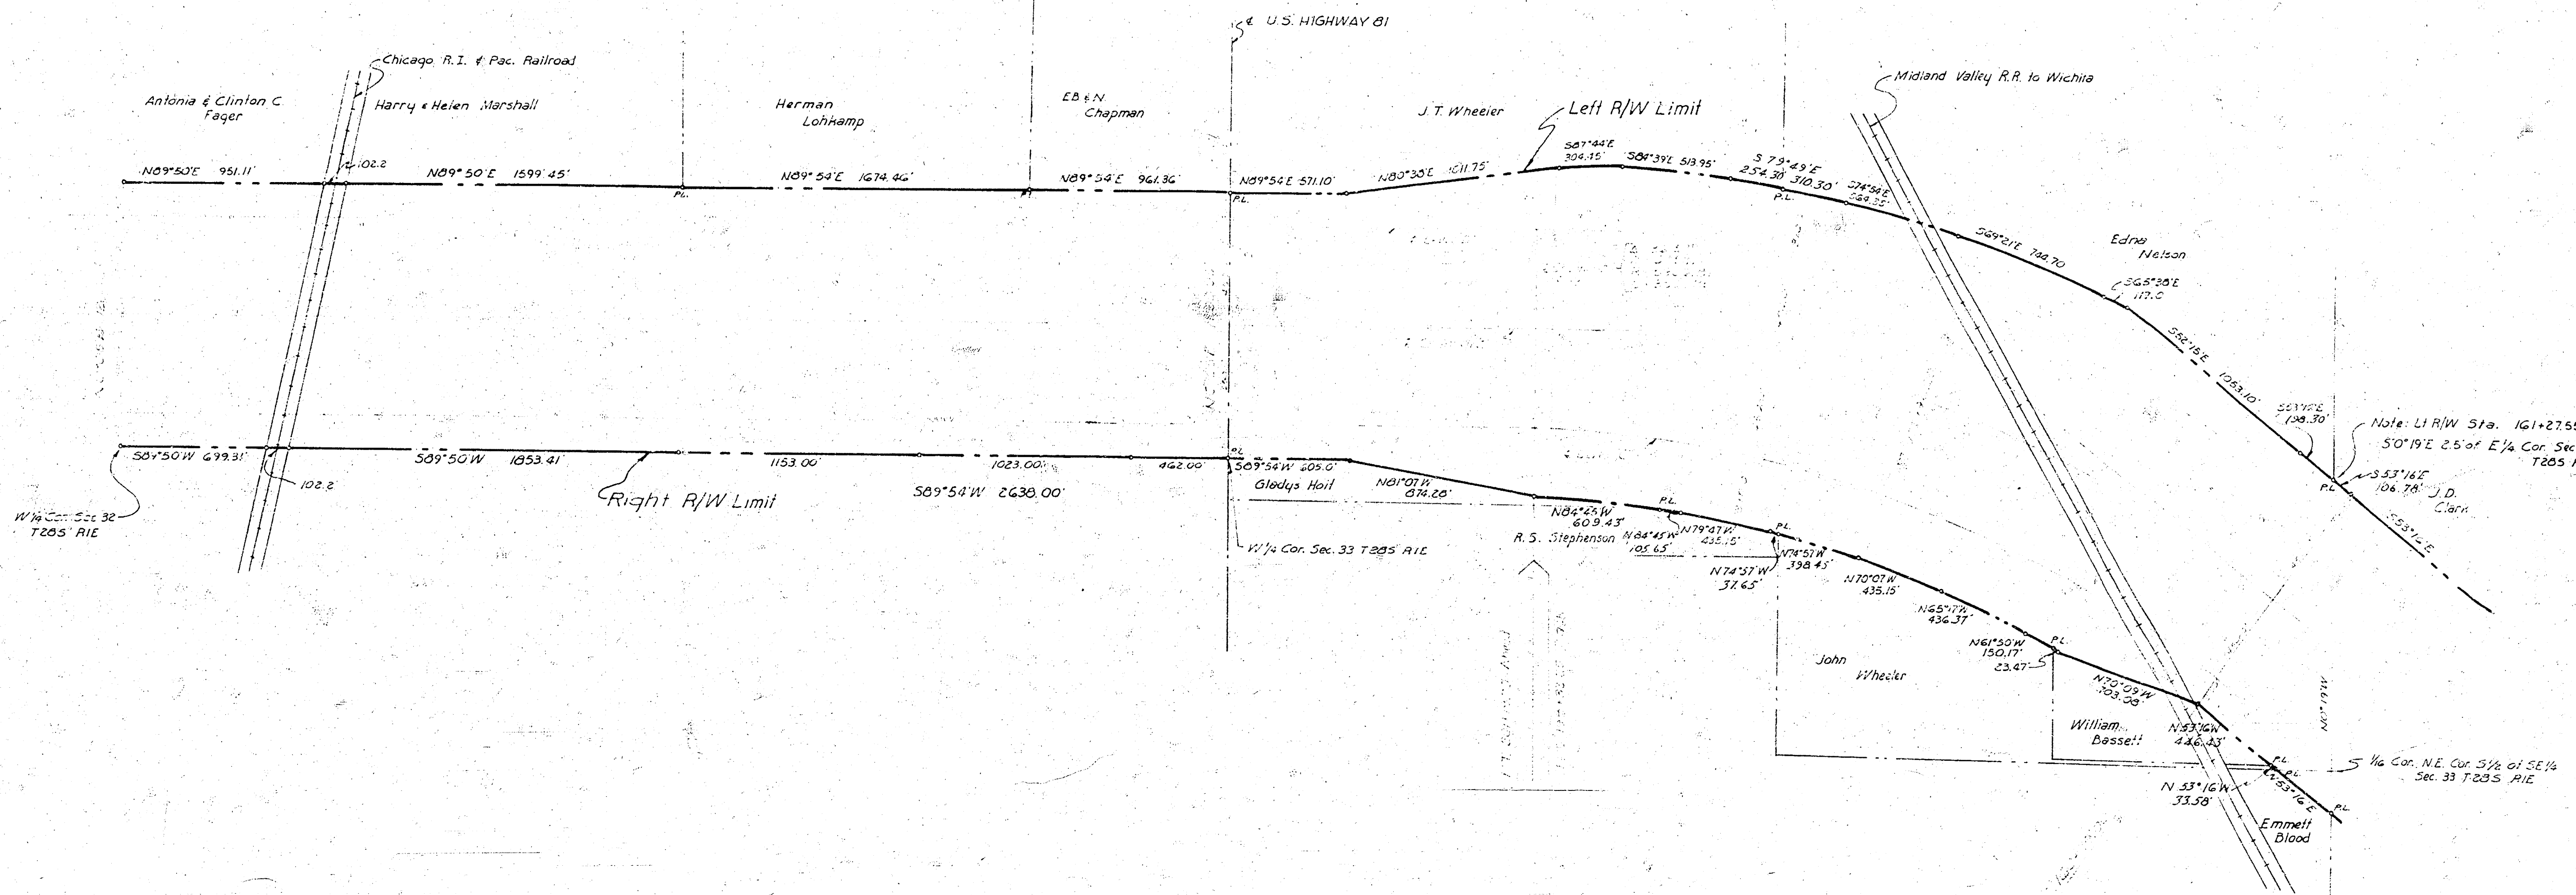



ARKANSAS RIVER WATERSHED
WICHITA AND VALLEY CENTER
ARIZONA RIVER, KANSAS
BIG SLOUGH - COWSKIN FLOODWAY
RIGHT-OF-WAY PLAN
PARCEL "A"
SCALE: 1 INCH = 400 FEET
400 200 0 400 800

CITY-COUNTY ENGINEER OFFICE, WICHITA, KANSAS JULY 19, 1949

APPROVED:
C. J. Wheeler
ENGINEER IN CHARGE


DRAWN BY: *W. J. Smith*
CHECKED BY: *W. J. Smith*

SHEET 3 OF 5 SHEETS

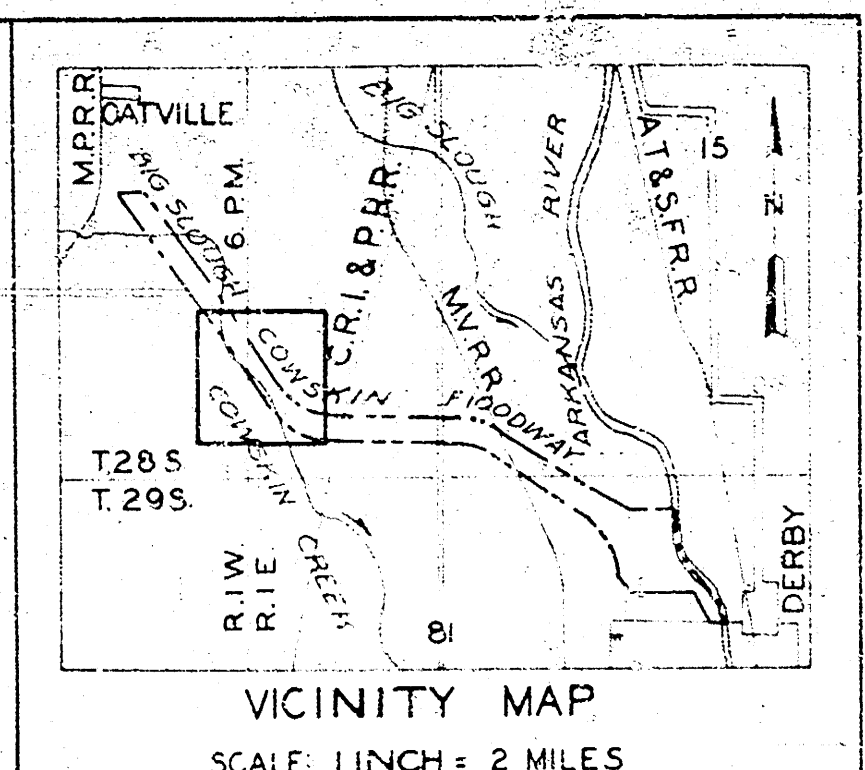
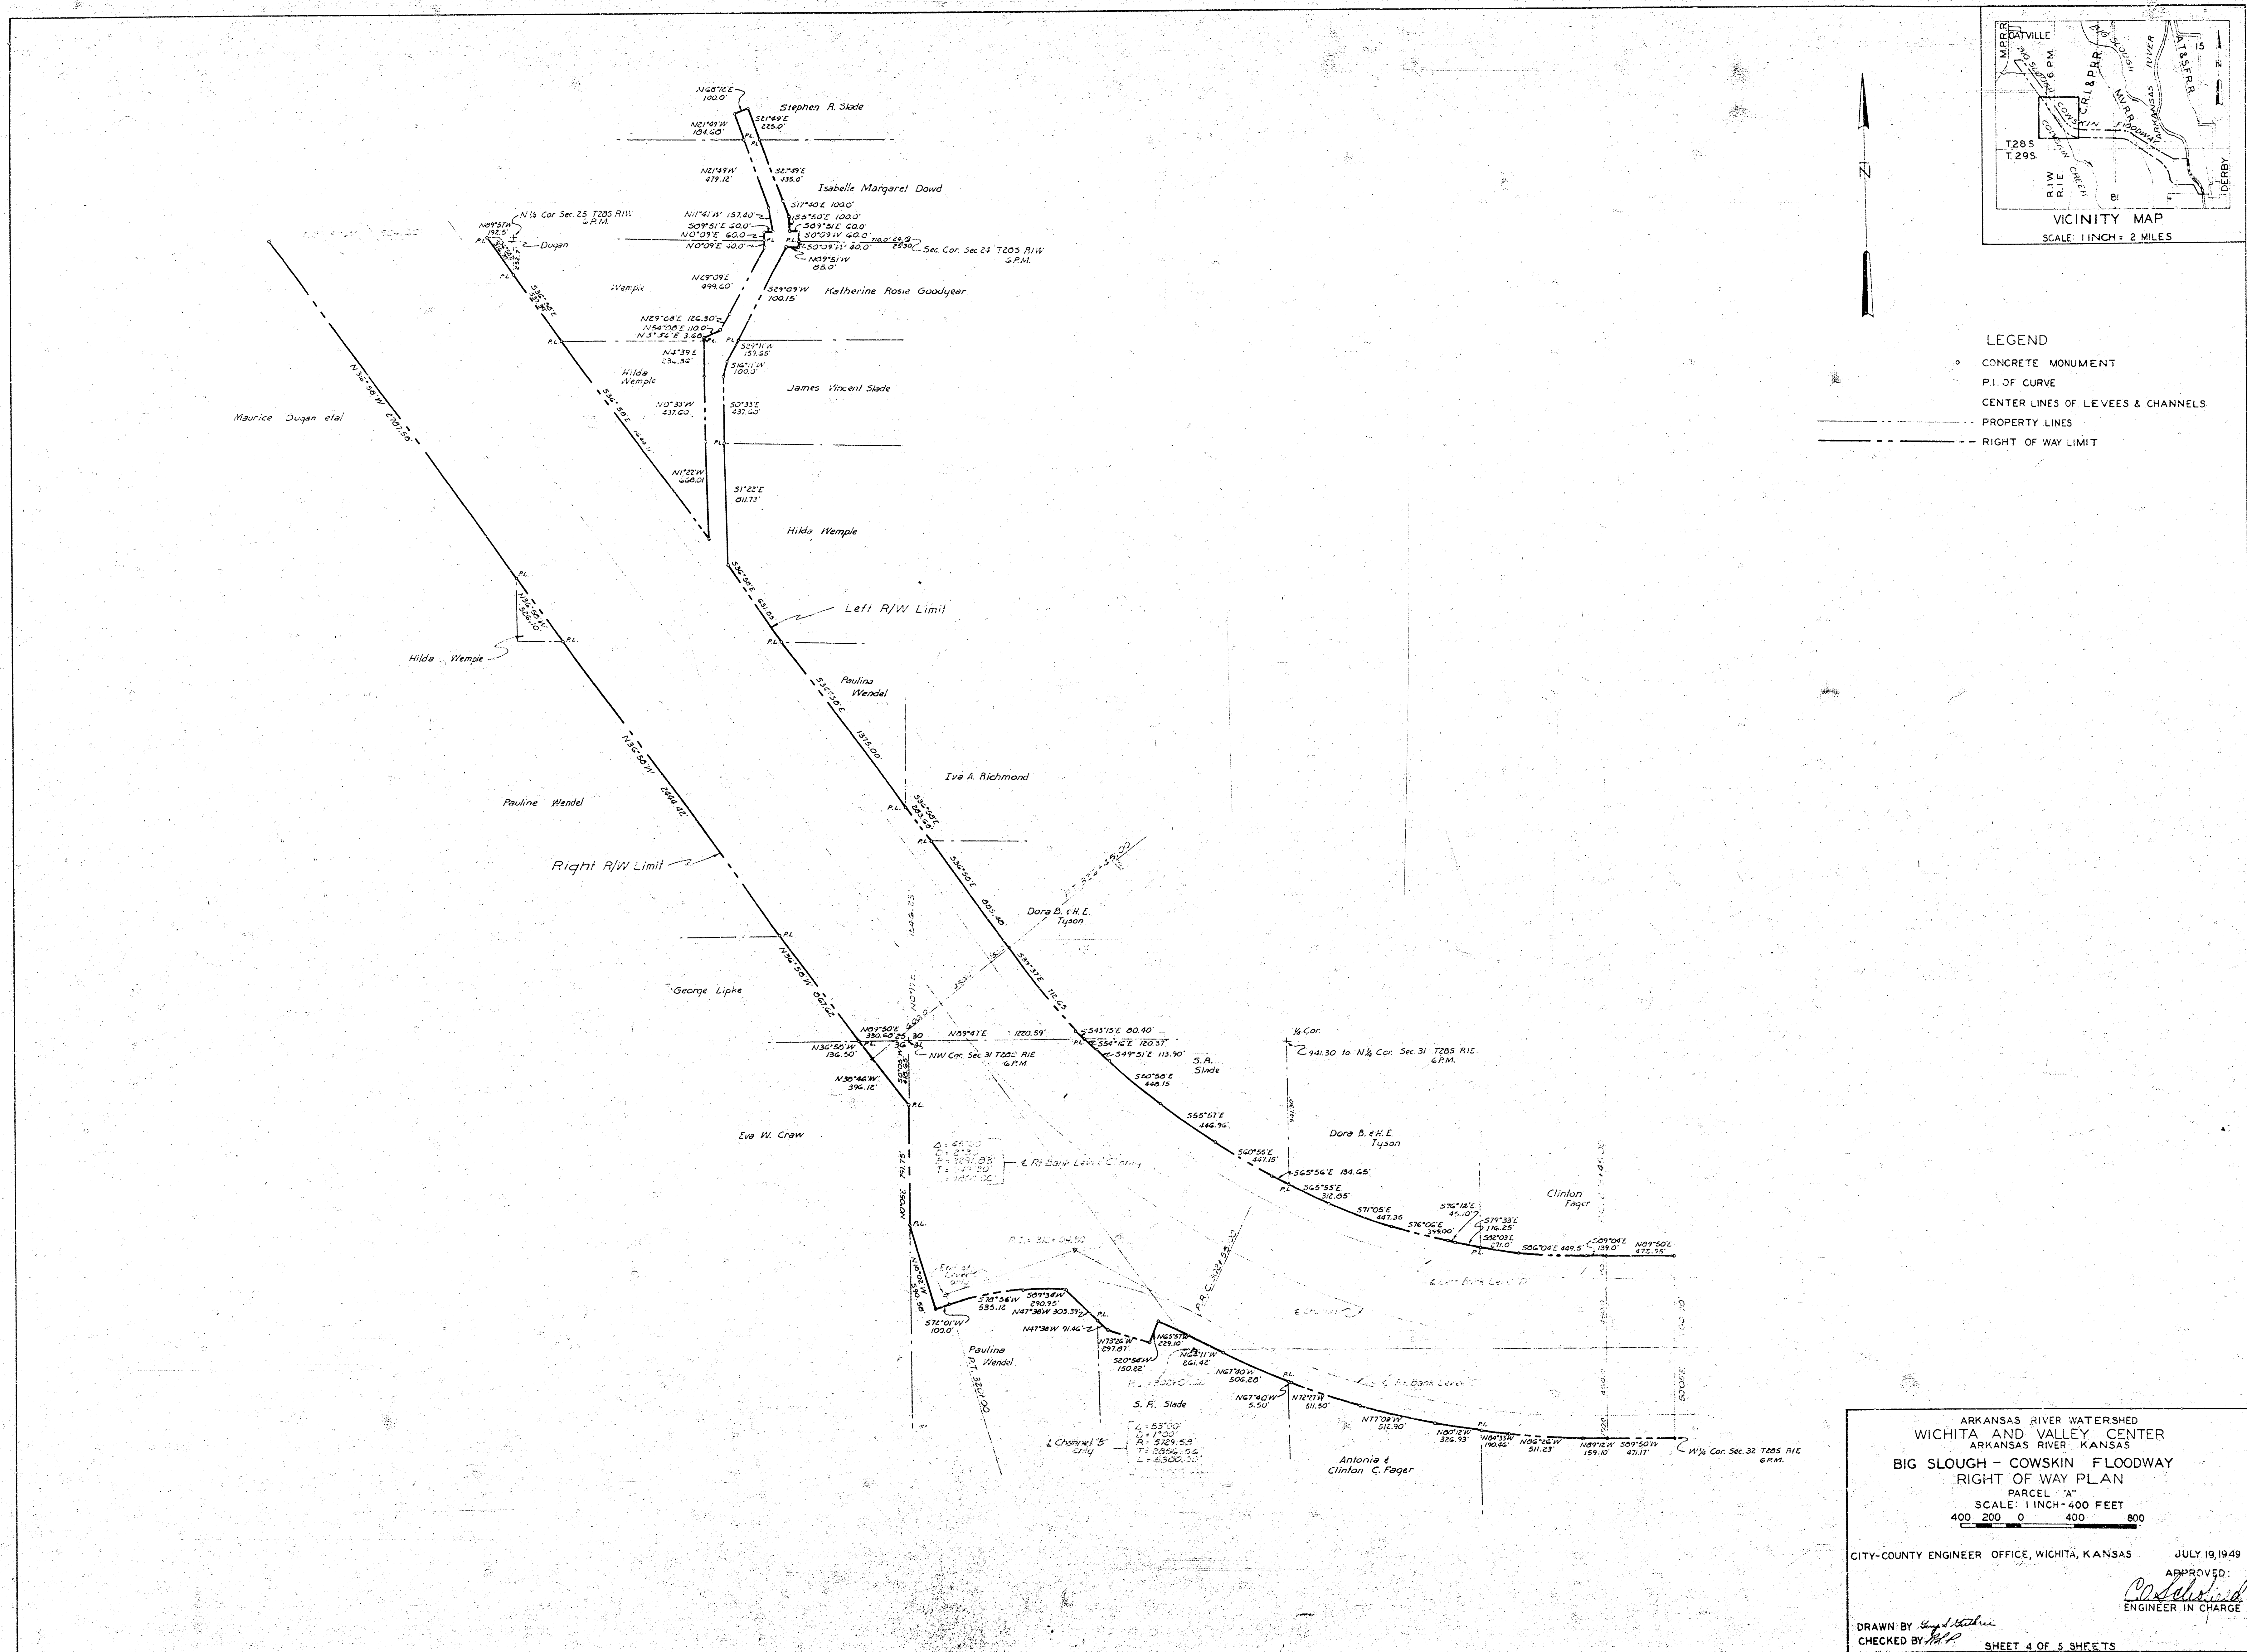


- LEGEND
- CONCRETE MONUMENT
 - P.I. OF CURVE
 - CENTER LINES OF LEVEES & CHANNELS
 - PROPERTY LINES
 - RIGHT OF WAY LIMIT

ARKANSAS RIVER WATERSHED
WICHITA AND VALLEY CENTER
ARKANSAS RIVER KANSAS
BIG SLOUGH - COWSKIN FLOODWAY
RIGHT OF WAY PLAN
PARCEL "A"
SCALE: 1 INCH = 400 FEET
400 200 0 400 800
CITY-COUNTY ENGINEER OFFICE, WICHITA, KANSAS JULY 19, 1949
APPROVED: [Signature]
ENGINEER IN CHARGE
DRAWN BY [Signature]
CHECKED BY [Signature]
SHEET 4 OF 5 SHEETS

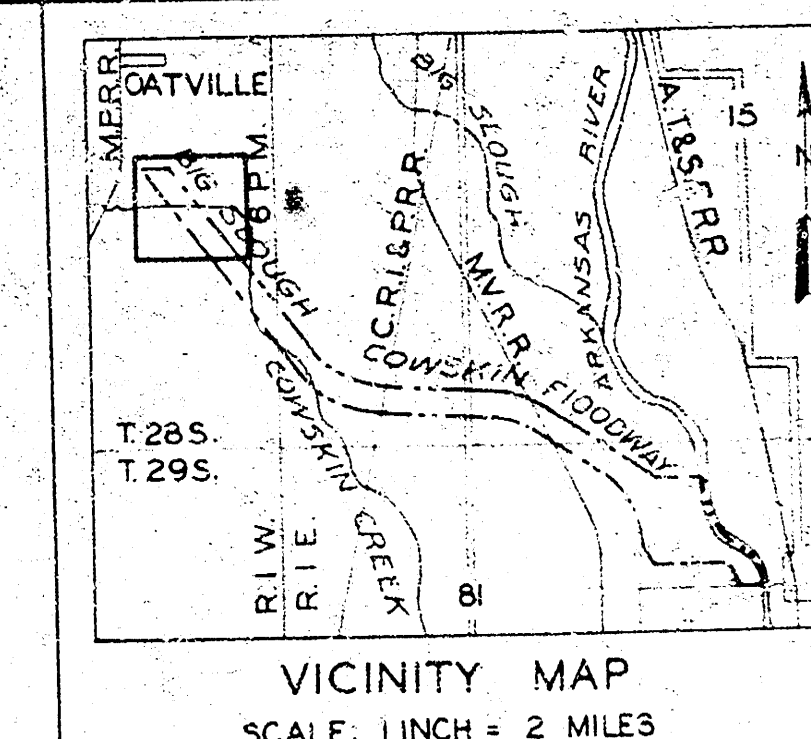

- LEGEND
- CONCRETE MONUMENTS
 - △ P.I. OF CURVE
 - CENTER LINES OF LEVEES & CHANNELS
 - PROPERTY LINES
 - RIGHT OF WAY LIMIT

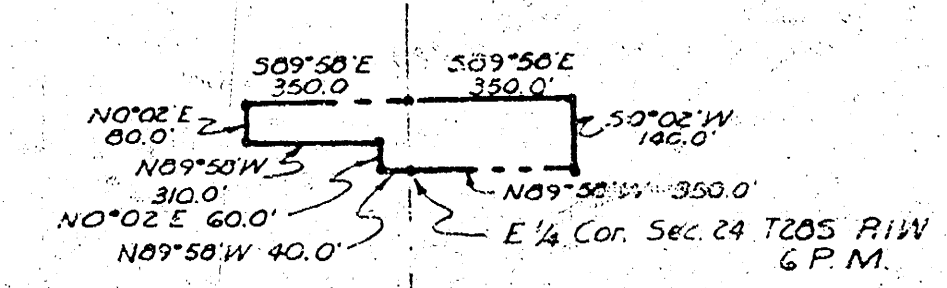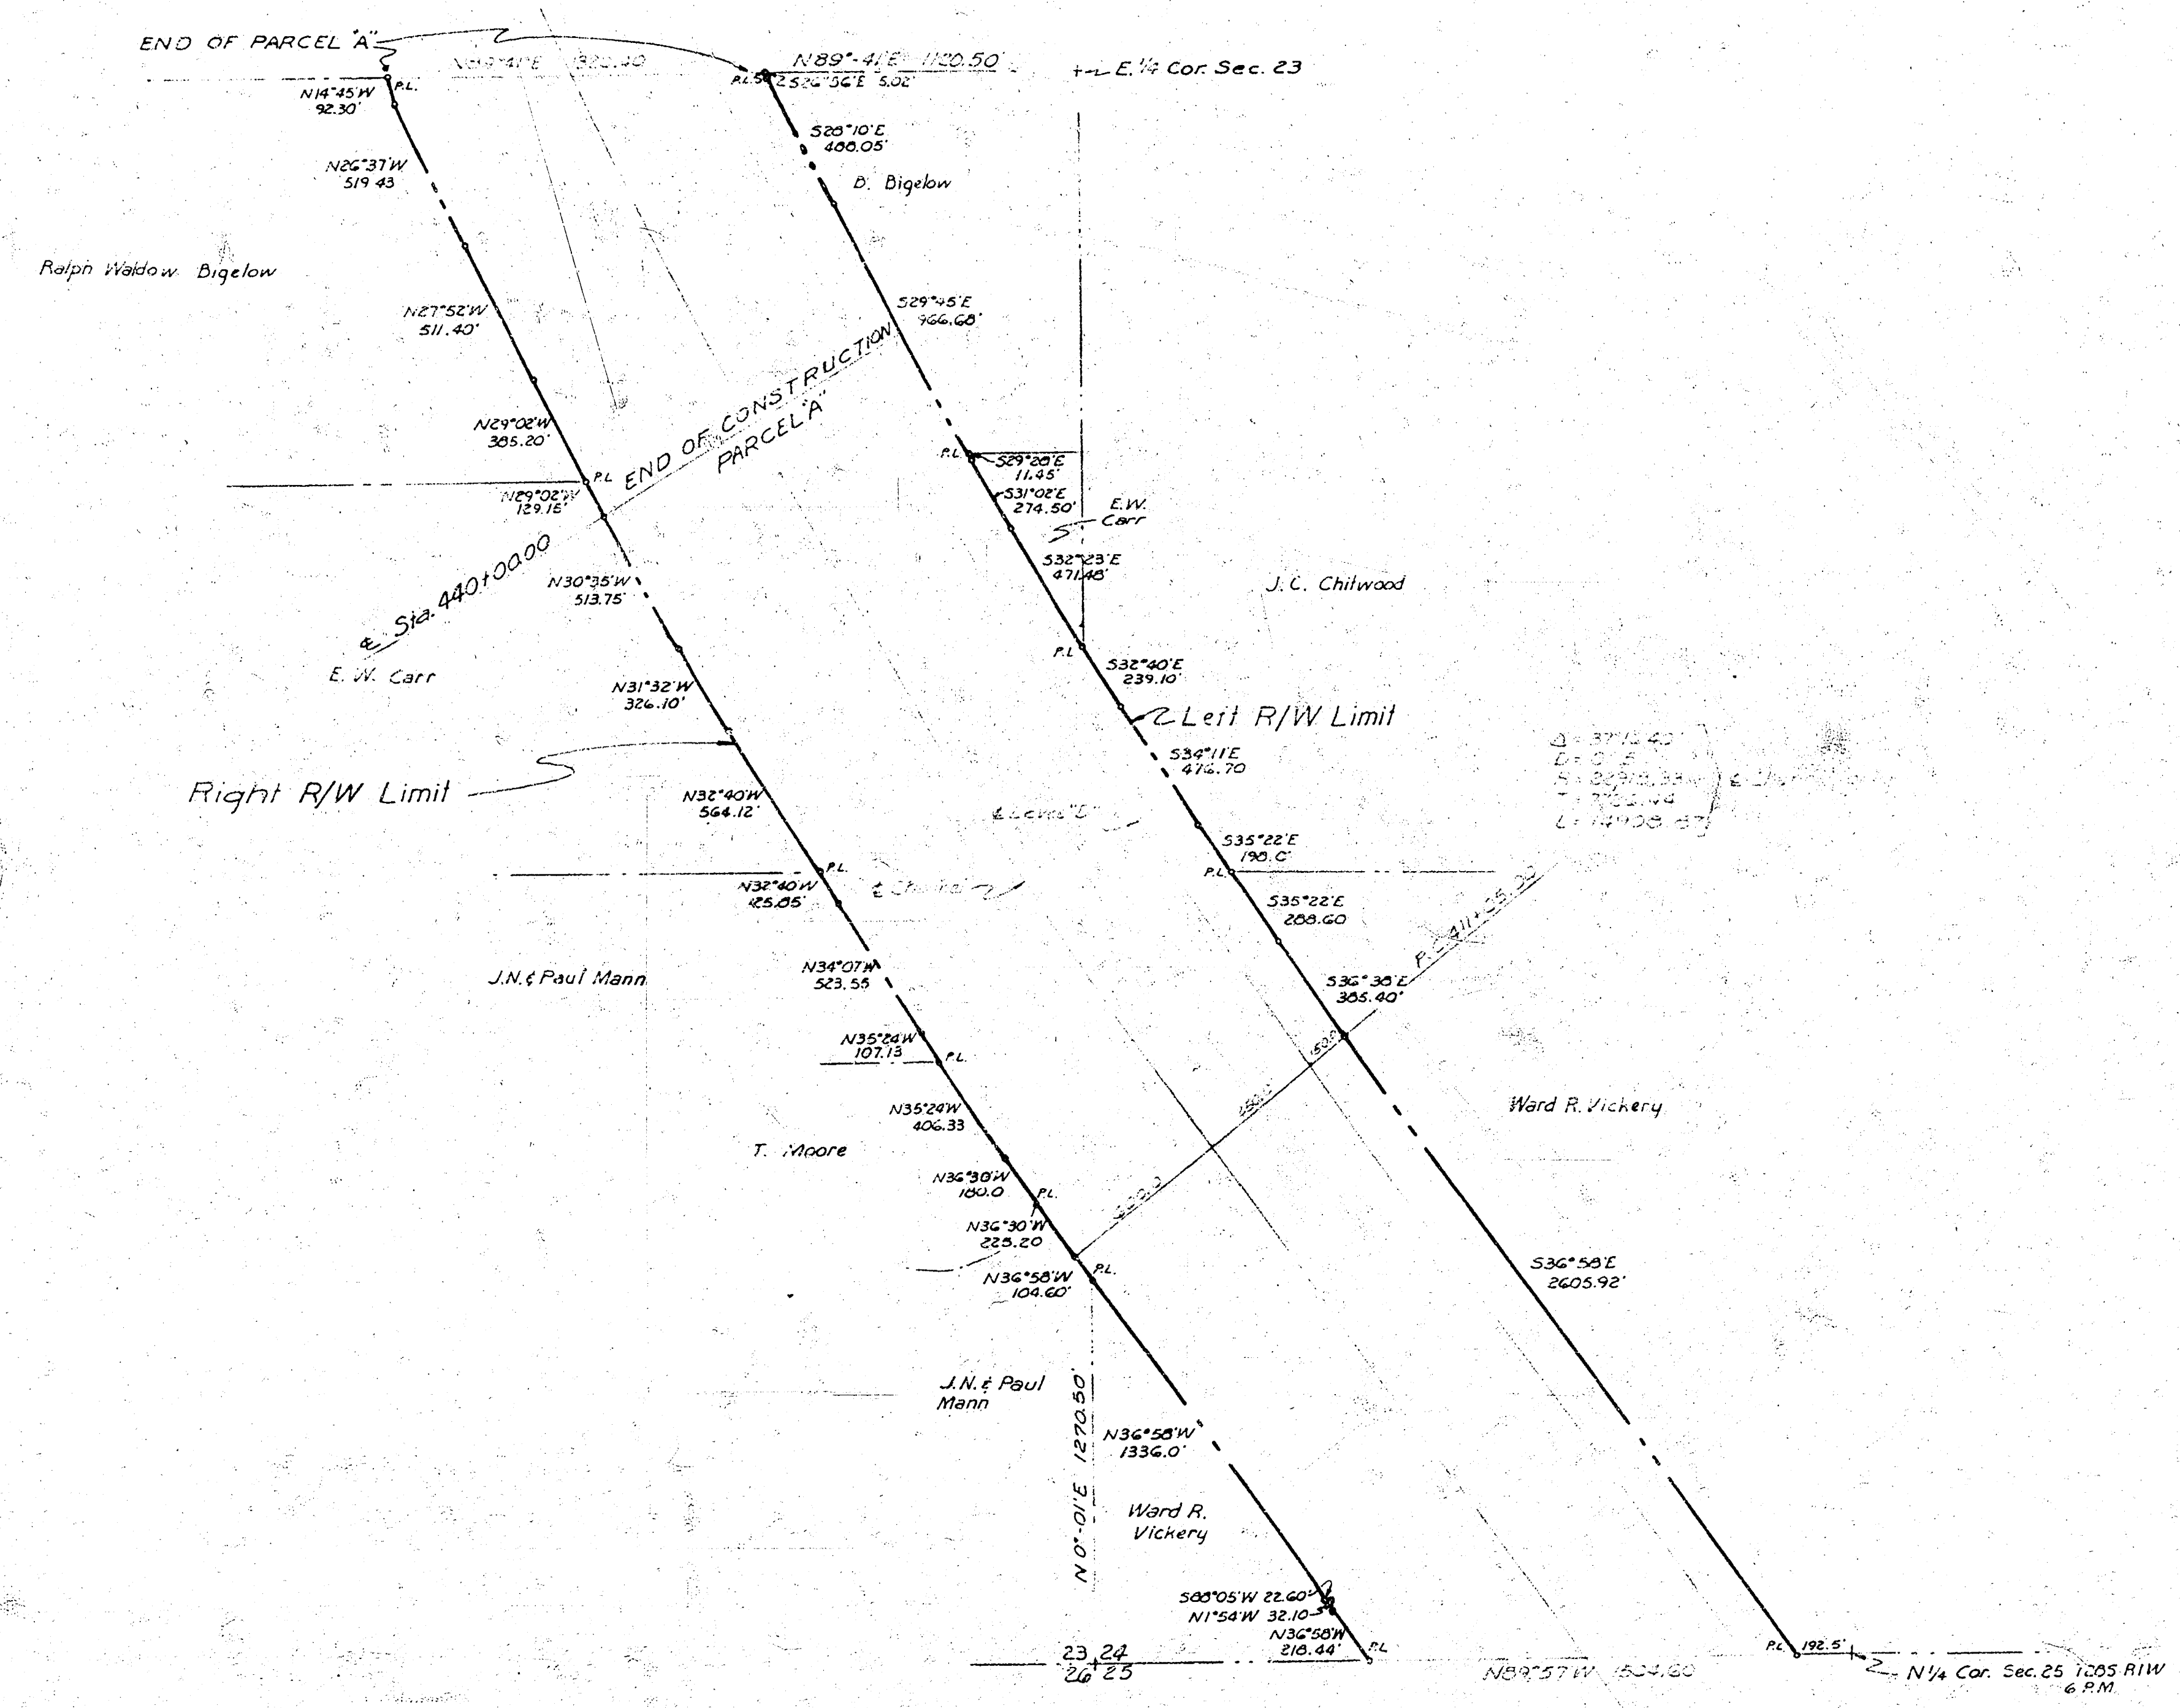

ARKANSAS RIVER WATERSHED
WICHITA AND VALLEY CENTER
ARIZONA RIVER, KANSAS
BIG SLOUGH-COWSKIN FLOODWAY
RIGHT OF WAY PLAN
SCALE: 1 INCH = 400 FEET
400 200 0 400 800

CITY-COUNTY ENGINEER OFFICE, WICHITA, KANSAS JULY 19, 1949
APPROVED: *C. J. Sullivan*
ENGINEER IN CHARGE

DRAWN BY *W. J. Sullivan*
CHECKED BY *R. J. Sullivan*
SHEET 5 OF 5 S. T. S.