



B/M 169.80 S.E. Corner Handrail Yale & 13th
B/M 161.54 R.R. Spike N.S. Large Collanwood N.L. Cemetery

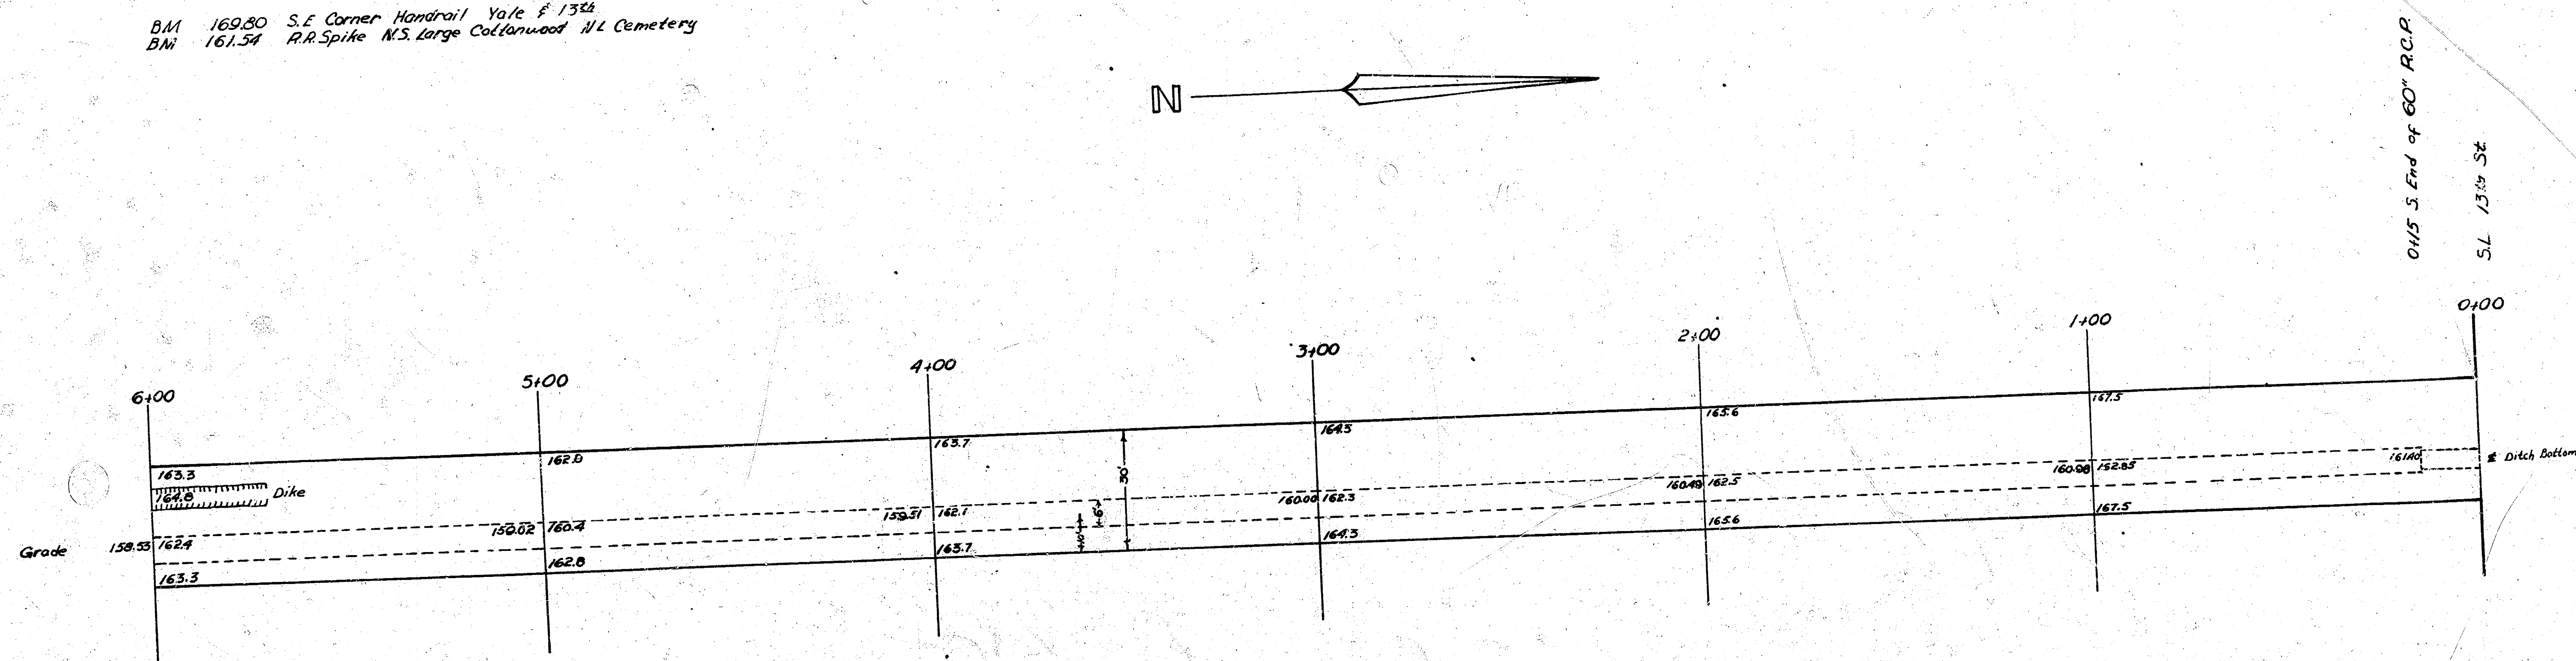

Scale 1" = 20'

DRAINAGE DITCH
Cherrywynd Add SL 130 to Cemetery
CITY OF WICHITA KANSAS
L.K. White City Engineer
Jan. 1951

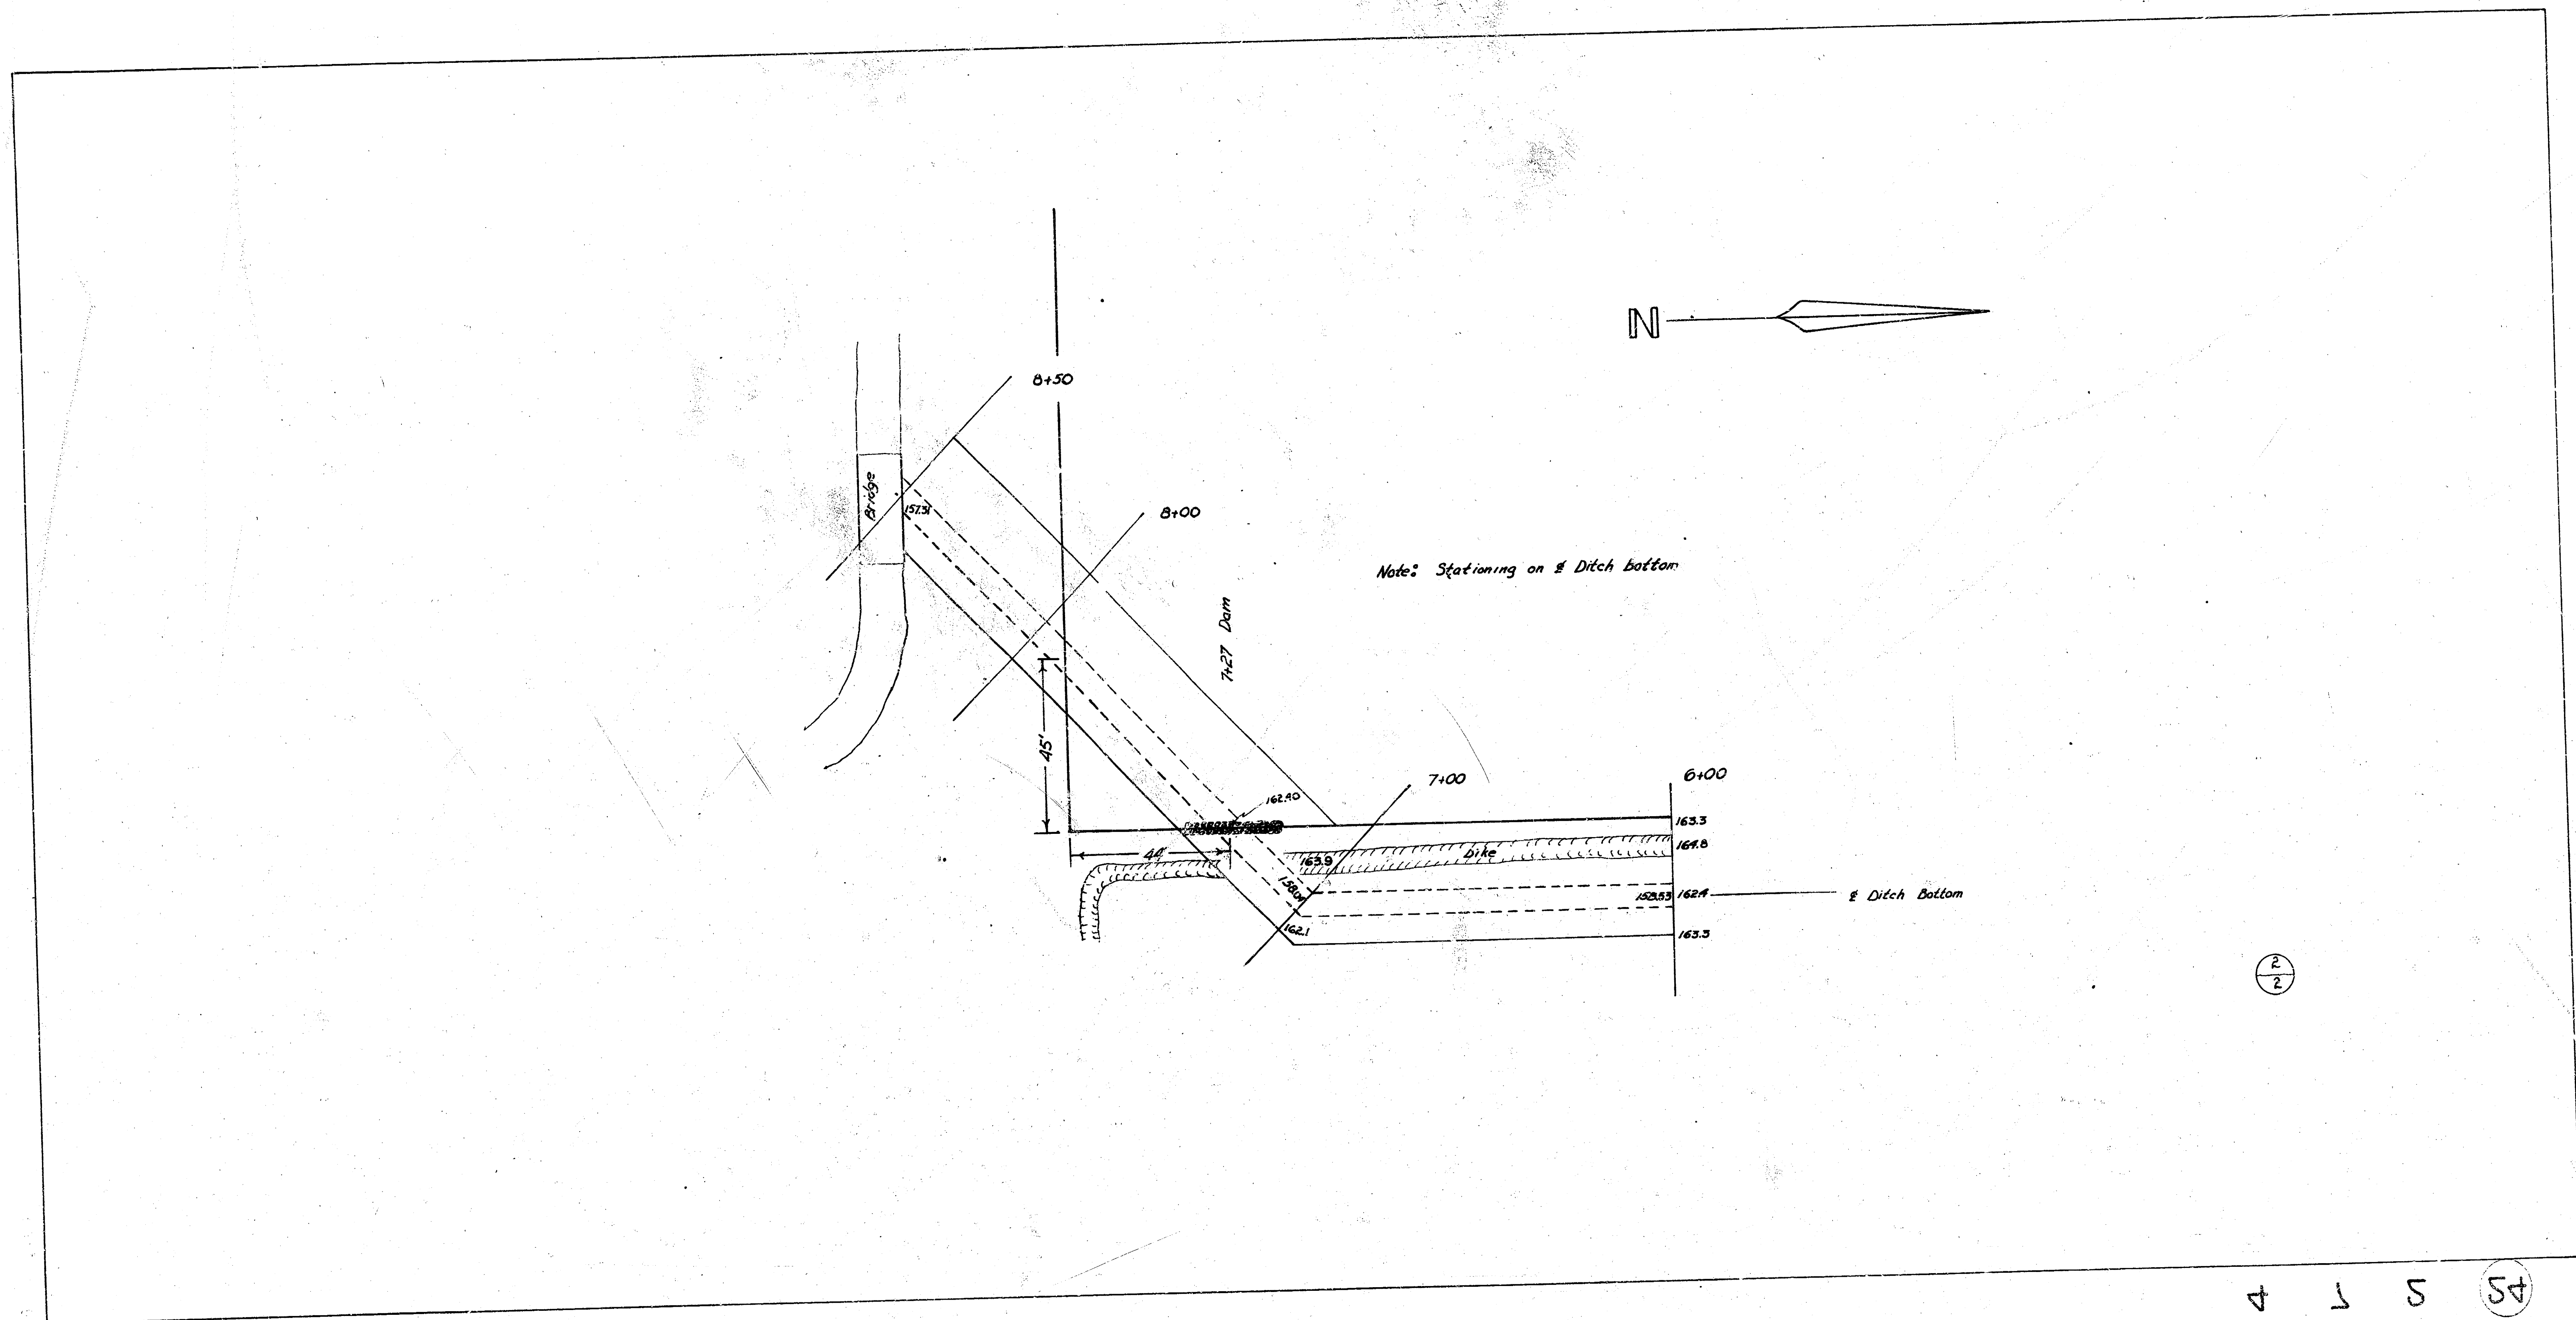

2
2

4 1 5 54