

CITY PLANNING COMMISSION  
PREPARED BY WORKS PROGRESS ADMINISTRATION


DRAWN BY RE. FRIZZELLE. CHECKED BY L.K. WHITE.


SUPERVISED BY H.S. DENISON.

1936 INST. MAN L. HANDLEY. SCALE 1"=100 FEET.

S.E. 1/4 SEC 26 T. 27 S. R. 1 E.

B.M.# IRON PLATE 1/4 CORNER EAST OF HILLSIDE ON  
HARRY. ELEV. 154.16

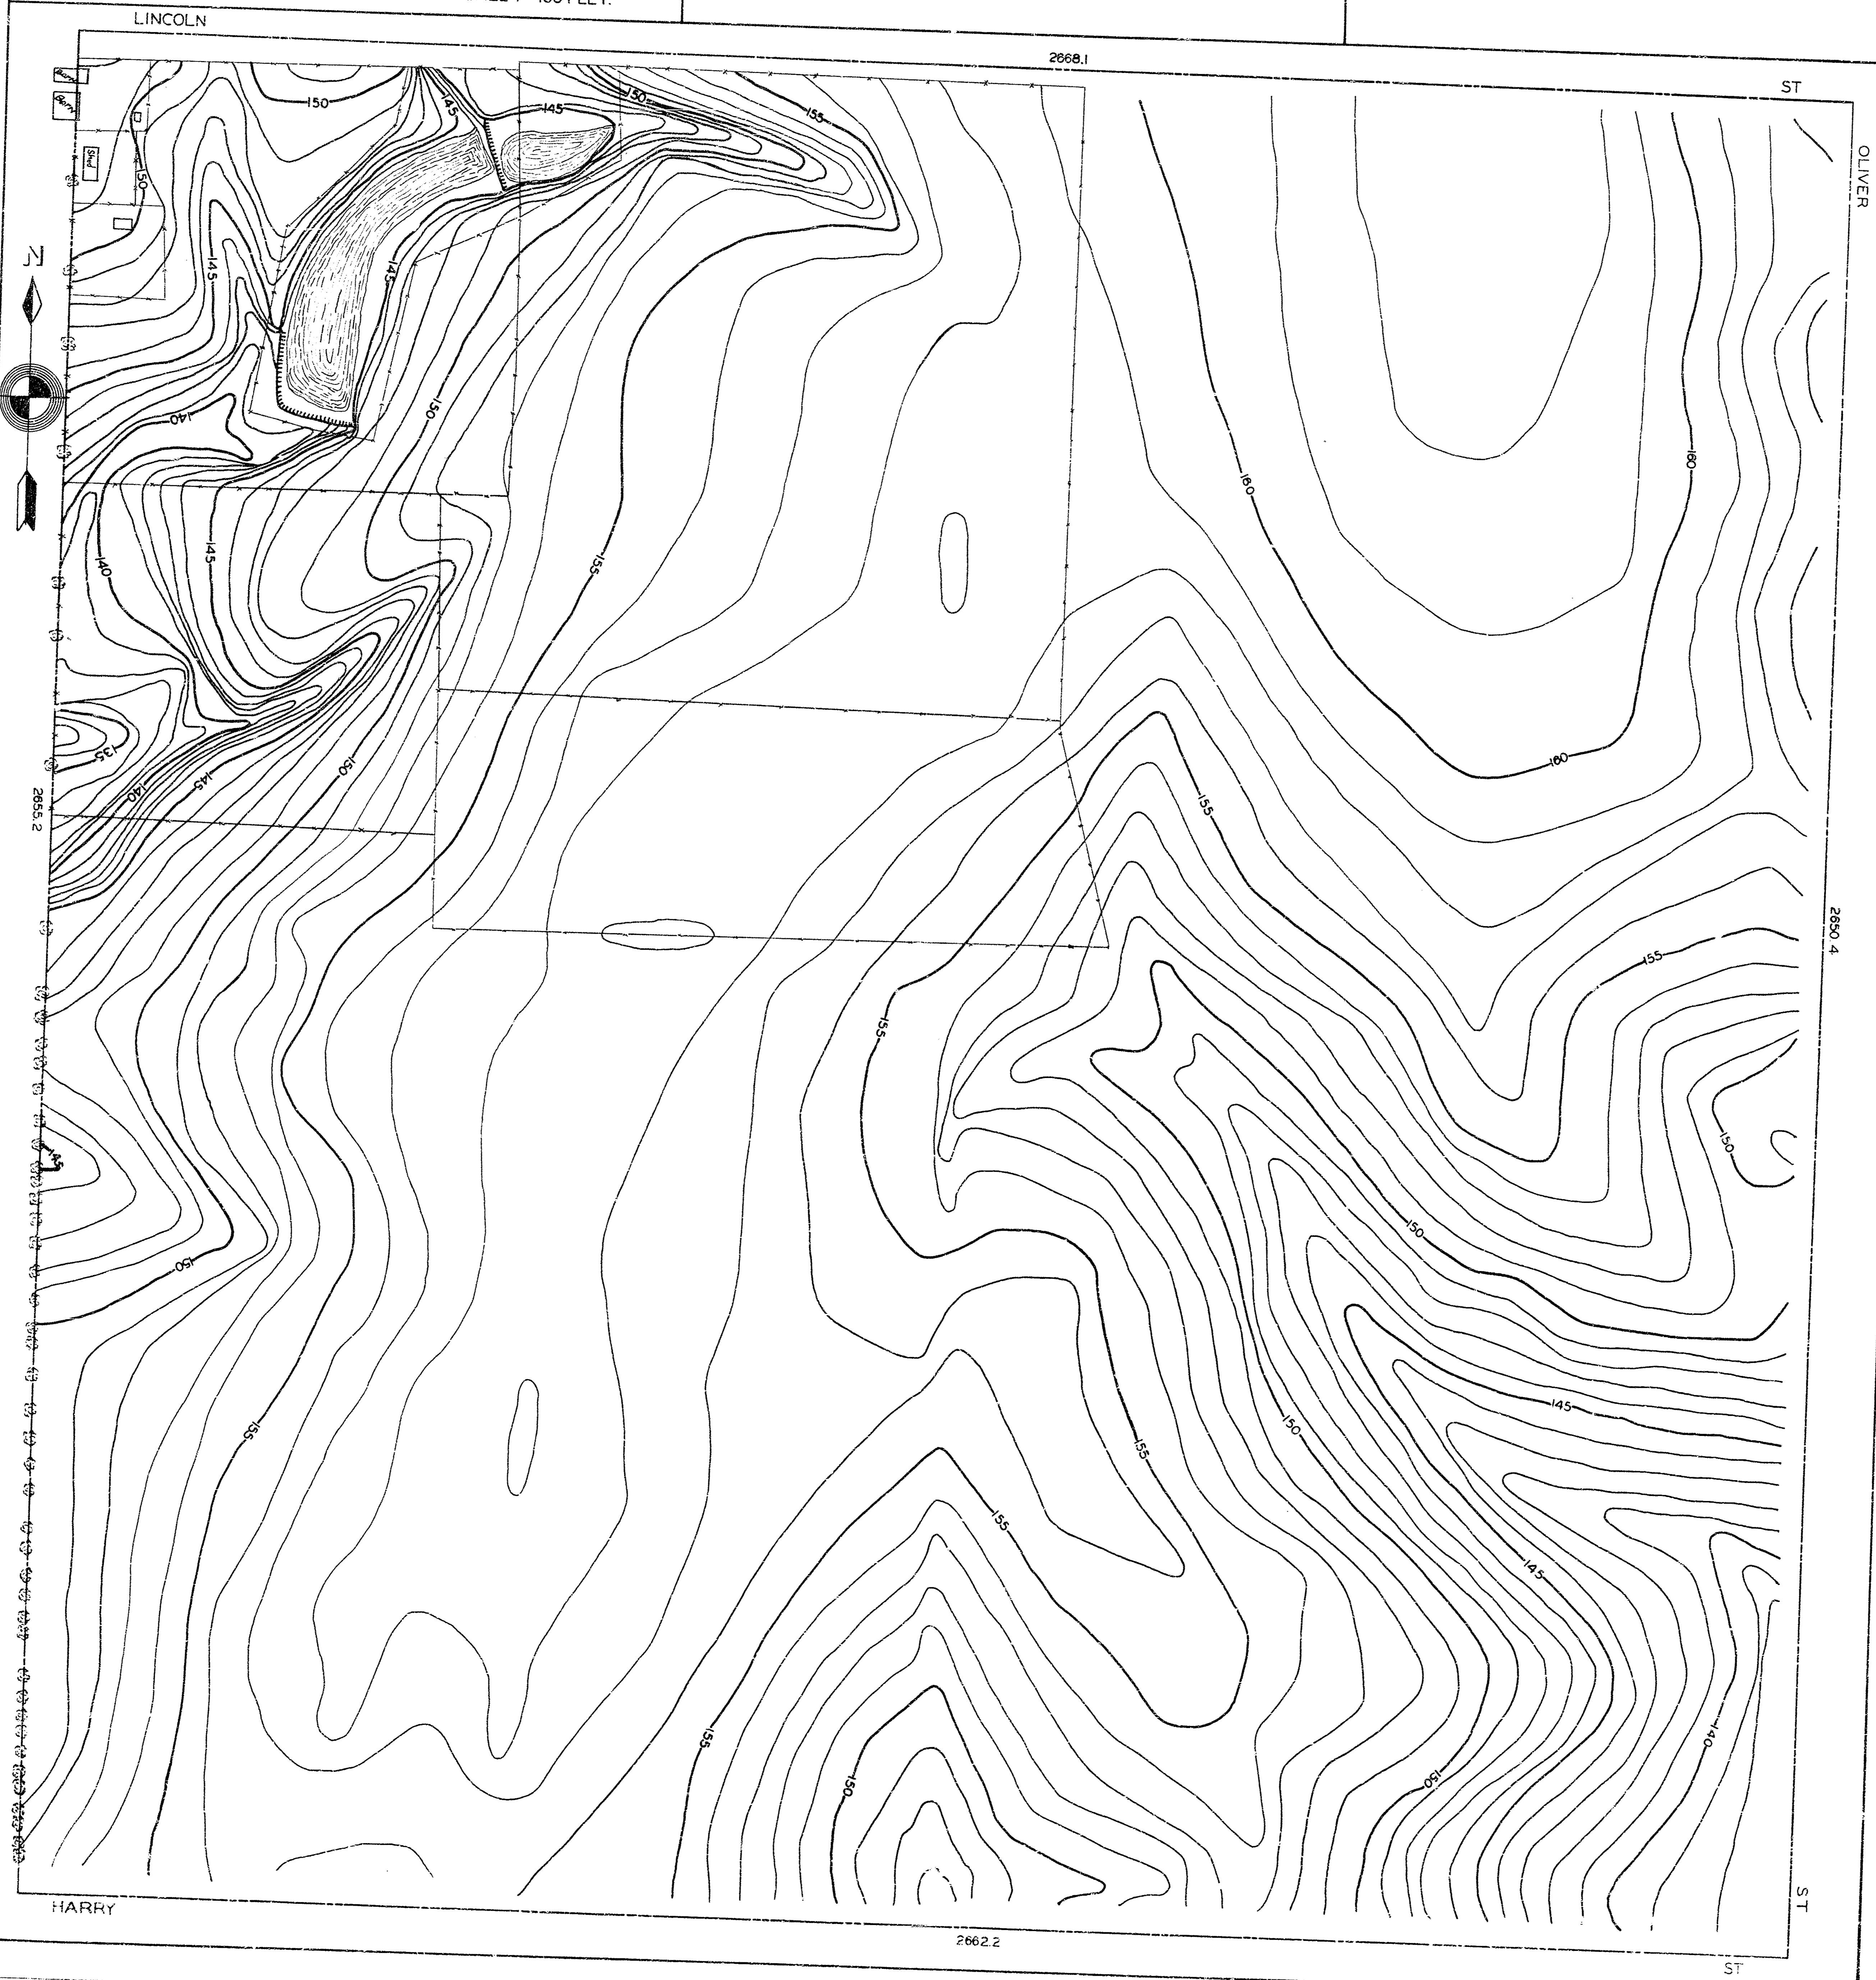

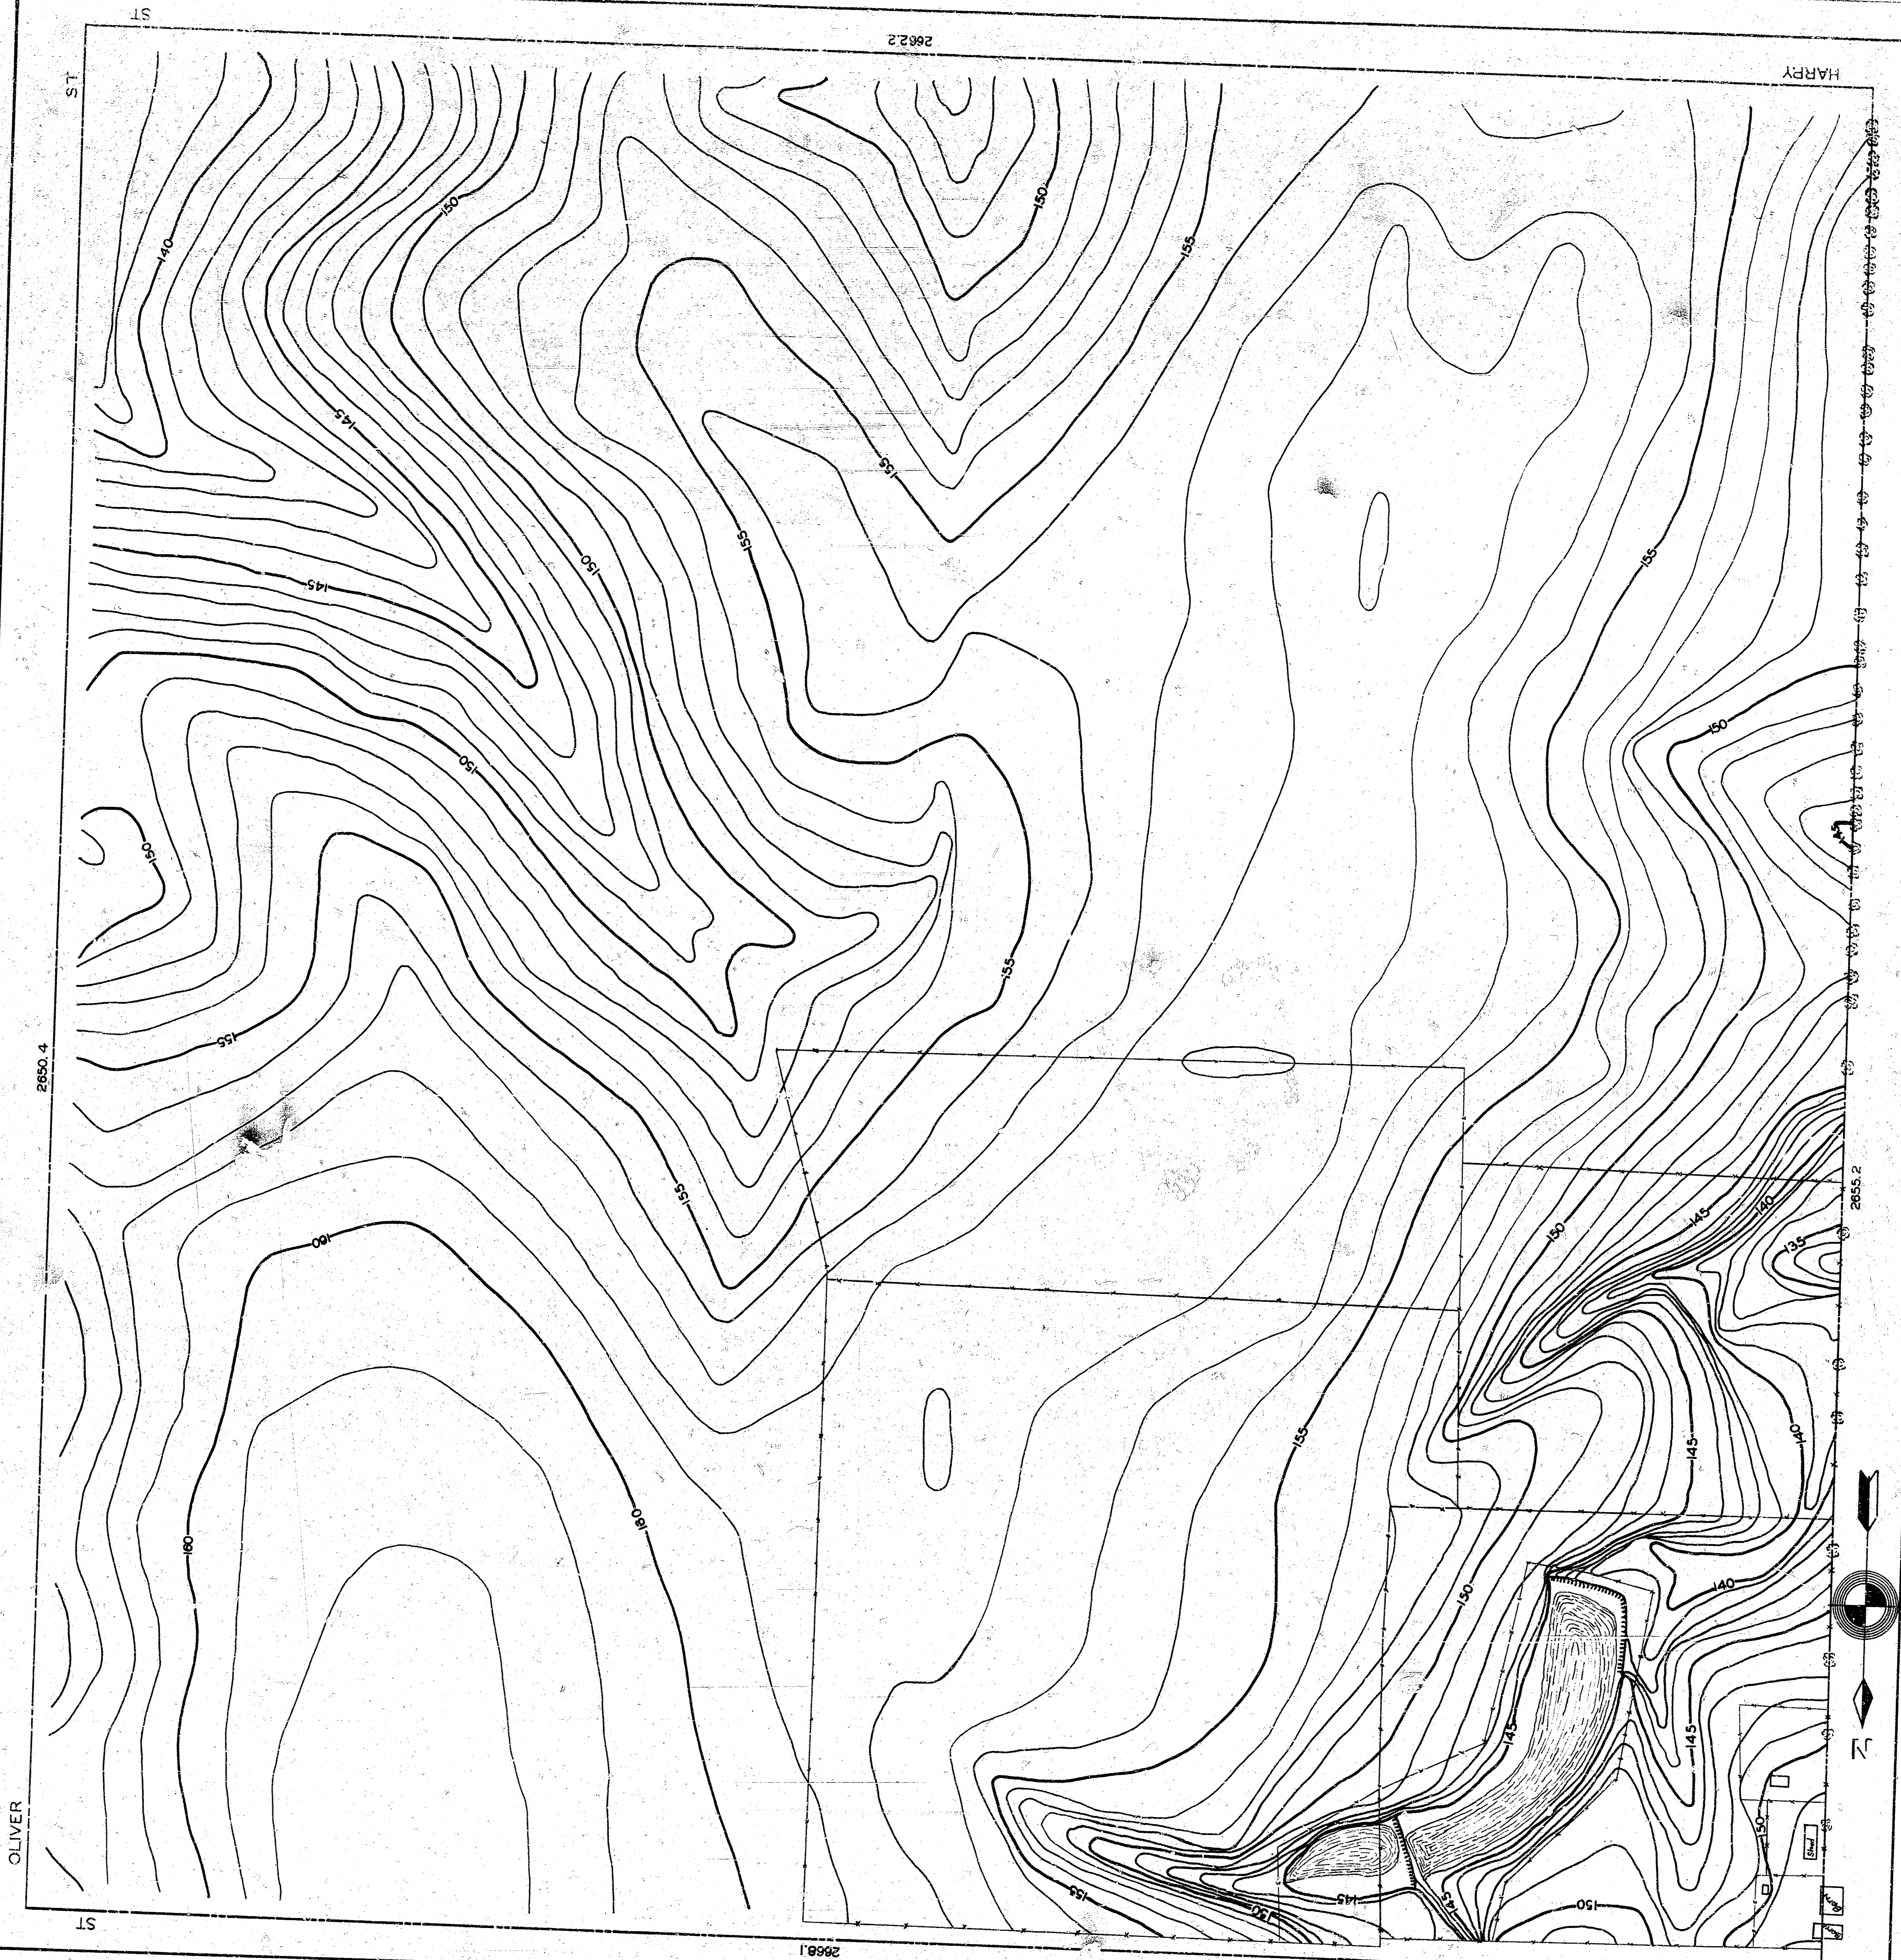

CITY PLANNING COMMISSION  
 PREPARED BY WORKS PROGRESS ADMINISTRATION  
 DRAWN BY RE. FRIZZELLE CHECKED BY L.K. WHITE  
 SUPERVISED BY H.S. DENISON  
 1936 INST. MAN L. HANDLEY SCALE 1"=100 FEET.

S.E. 1/4 SEC 26 T. 27 S. R. 1 E.

BM#3 IRON PLATE CORNER EAST OF HILLSIDE ON HARRY ELEV. 154.16