

CITY PLANNING COMMISSION
PREPARED BY WORKS PROGRESS ADMINISTRATION


DRAWN BY RE. FRIZZELLE. CHECKED BY L.K. WHITE.

SUPERVISED BY H.S. DENISON.

1937 INST. MAN L. HANDLEY. SCALE 1"=100 FEET.

N.W. $\frac{1}{4}$ SEC. 35 T. 27 S. R. 1 E.

B.M.#7 IRON PLATE AT $\frac{1}{4}$ CORNER EAST OF HILLSIDE ON
HARRY. ELEV. 154.16

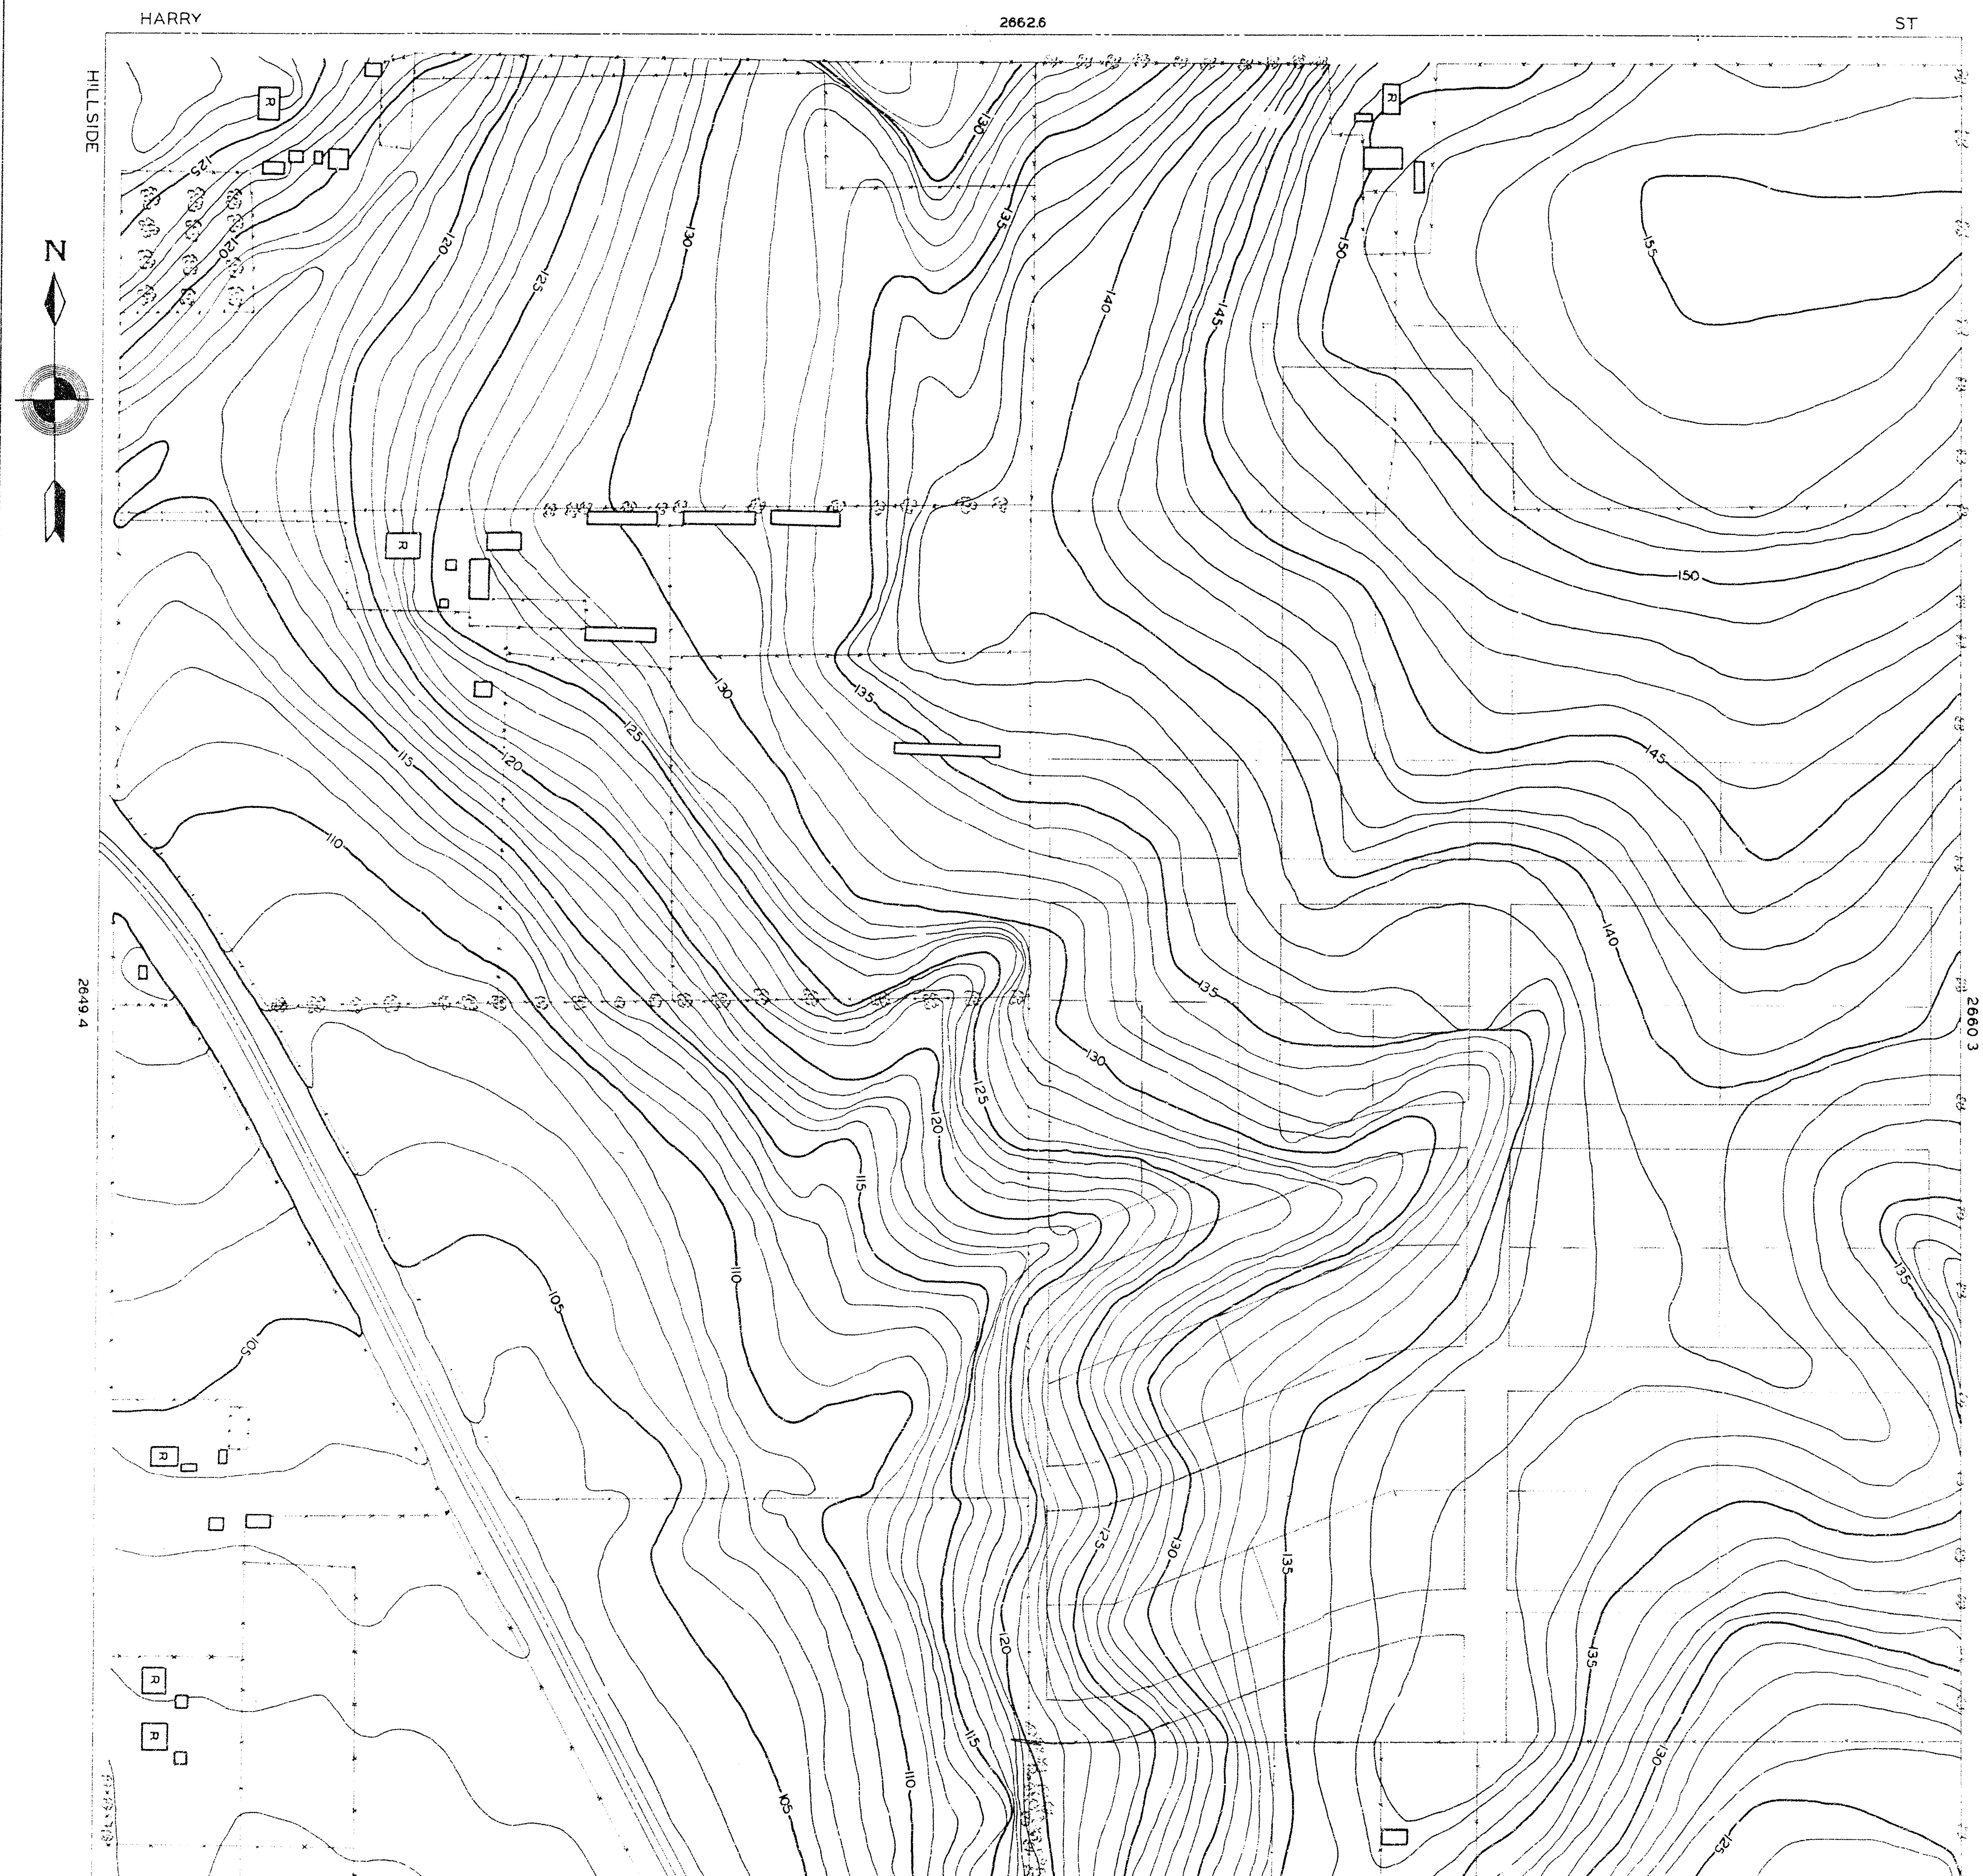

CITY PLANNING COMMISSION
PREPARED BY WORKS PROGRESS ADMINISTRATION

DRAWN BY R.E. FRIZZELLE. CHECKED BY L.K. WHITE.

SUPERVISED BY H.S. DENISON.

1937 INST. MAN L. HANDEEY. SCALE 1"=100 FEET.

N.W. $\frac{1}{4}$ SEC 35 T. 27 S. R. 1 E.

B.M.#7 IRON PLATE AT $\frac{1}{4}$ CORNER EAST OF HILLSIDE ON
HARRY. ELEV. 154.16

