

**CITY PLANNING COMMISSION**

PREPARED BY WORKS PROGRESS ADMINISTRATION

DRAWN BY R.E.FRIZZELLE. CHECKED BY L.K.WHITE

SUPERVISED BY H.S.DENISON

1936 INST. MAN R.D.WILLIAMS SCALE 1"=100 FEET


**S.W. 1/4 SEC. 35 T. 27 R. 1 E.**

**BM:#4**

X ON WEST END OF SOUTH COPING OF 1 ST ROAD  
CULVERT EAST OF HILLSIDE ON PAWNEE ELEV. 11264

**BM:#10**

X ON SOUTH EDGE OF WEST COPING OF 1 ST CONCRETE  
ROAD CULVERT EAST OF LEVY ON GEORGE WASHINGTON  
BOULEVARD. ELEV. 11998

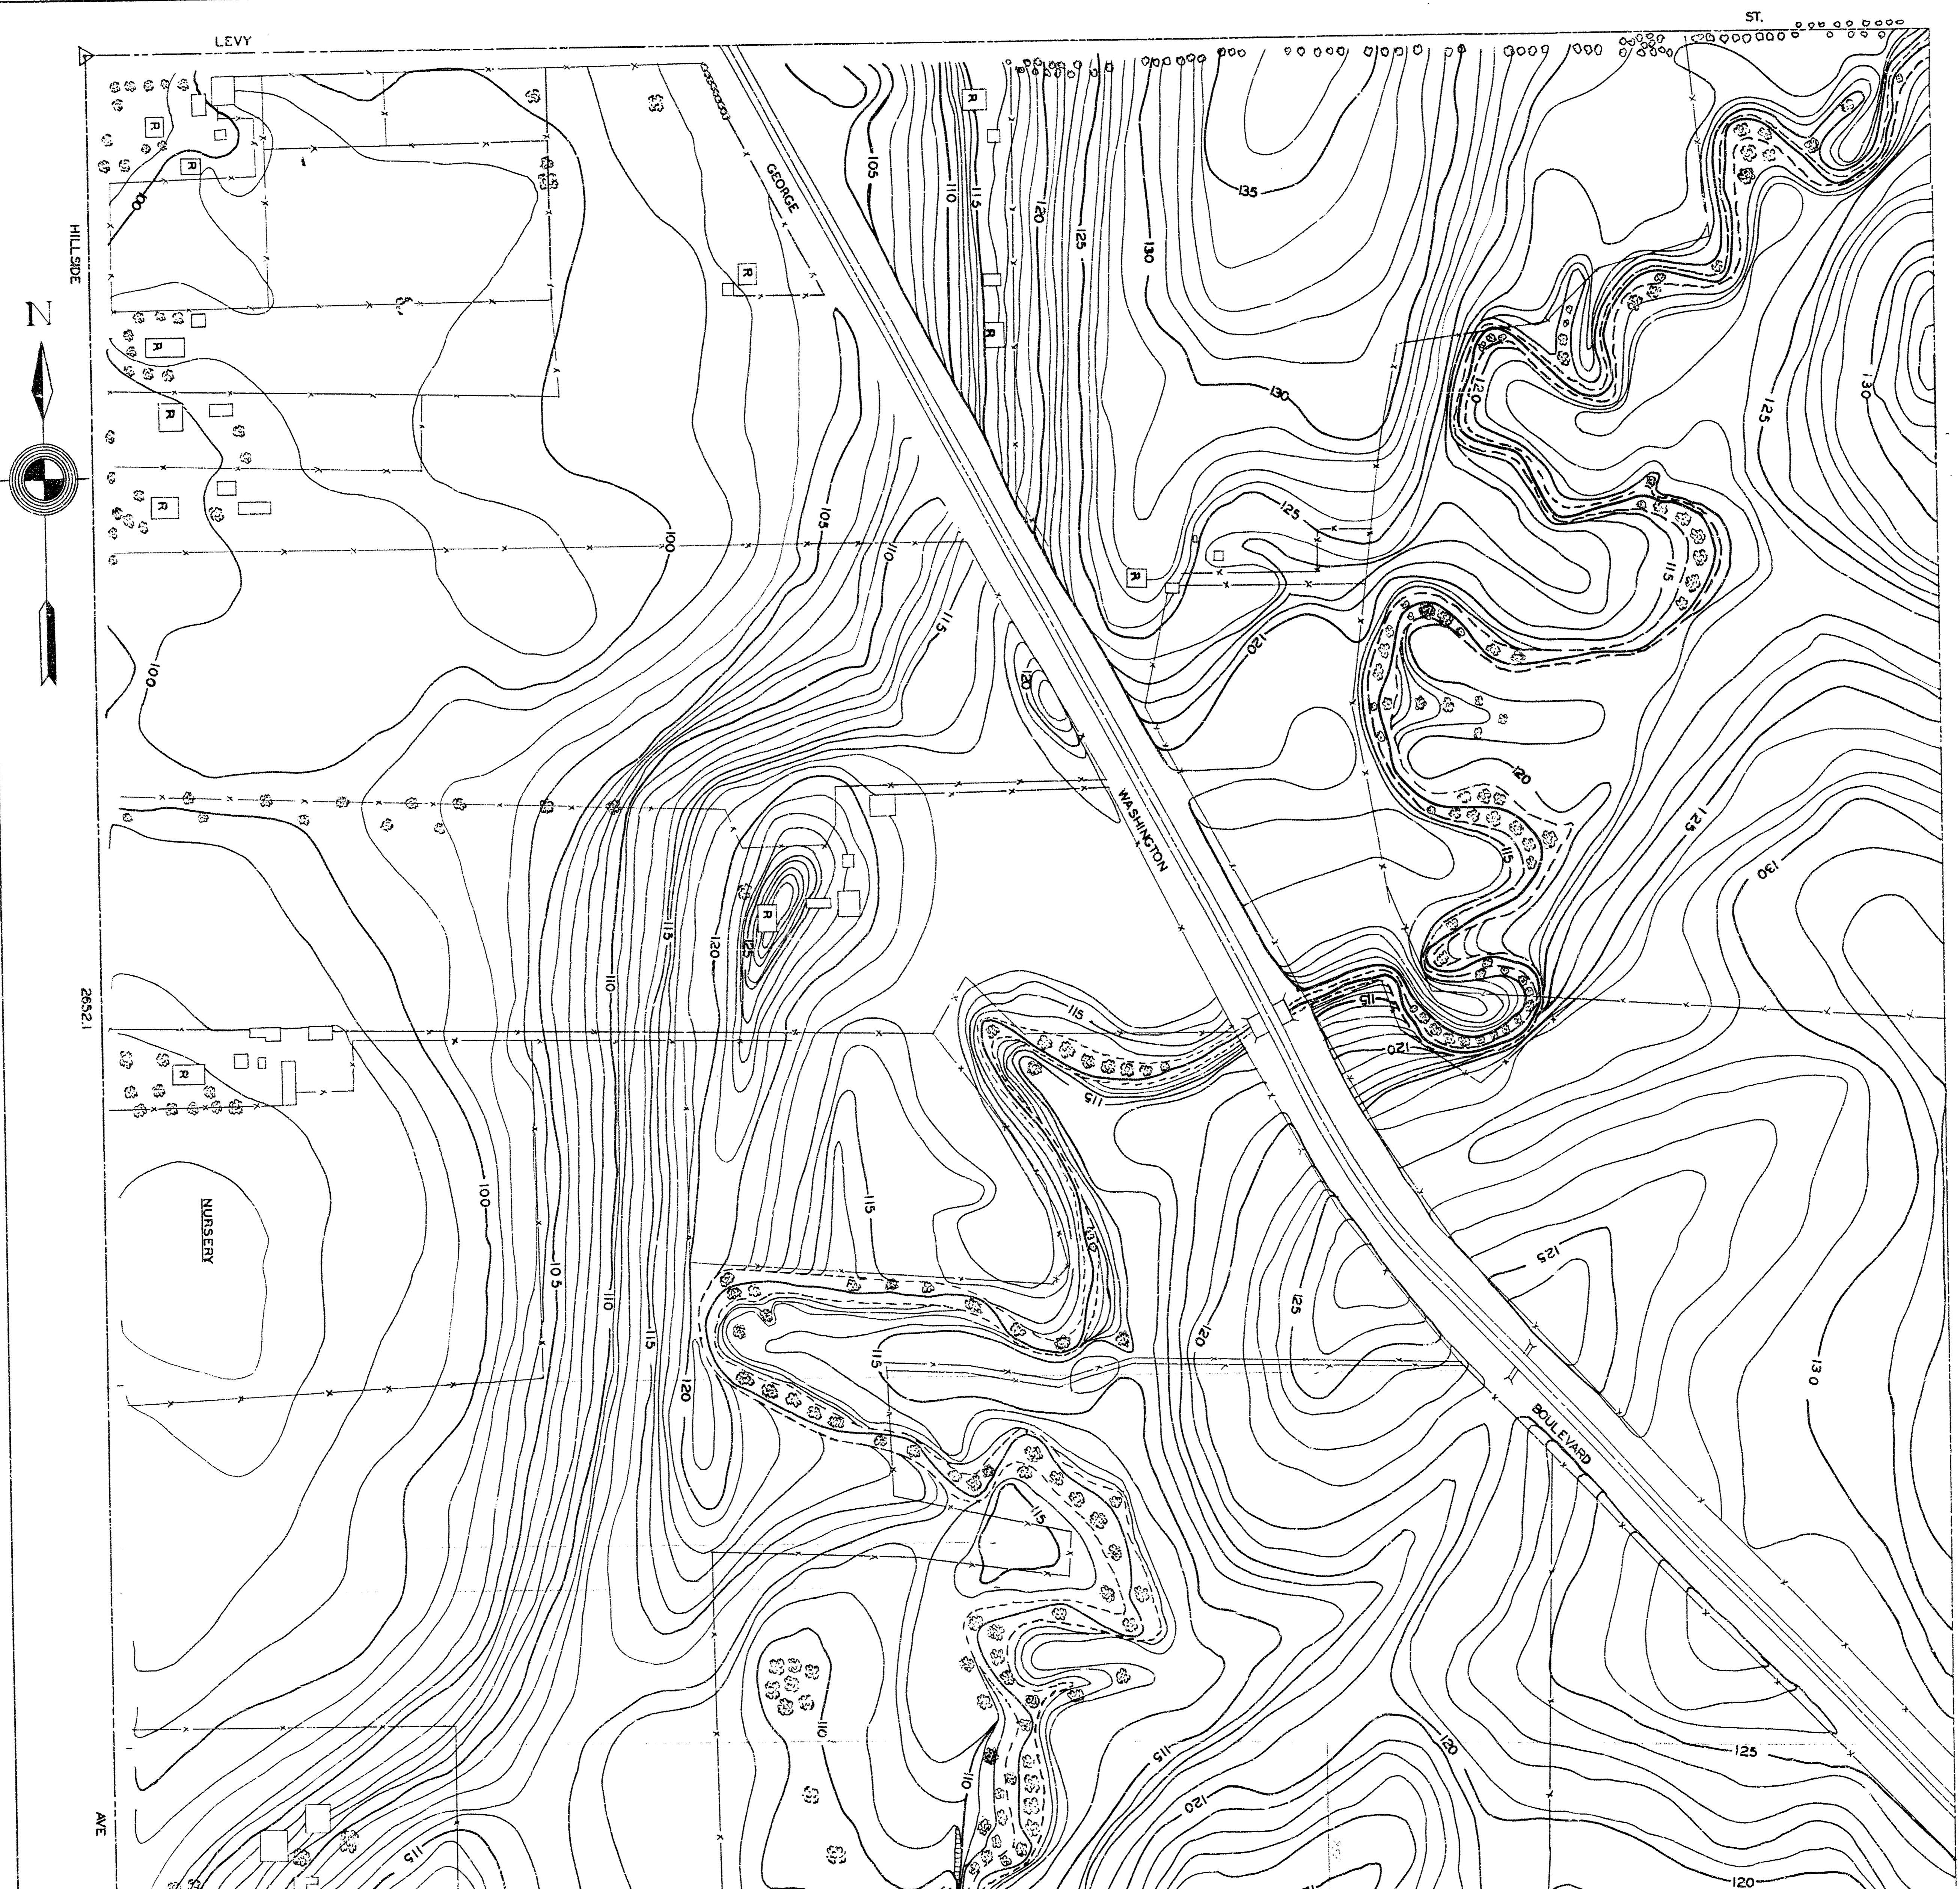

CITY PLANNING COMMISSION

PREPARED BY WORKS PROGRESS ADMINISTRATION

DRAWN BY R.E. FRIZZELLE CHECKED BY L.K. WHITE

SUPERVISED BY H.S. DENISON

1936 INST. MAN R.D. WILLIAMS SCALE 1"=100 FEET

S.W. 1/4 SEC. 35 T. 27 R. 1 E.

BM#4

X ON WEST END OF SOUTH COPING OF 1 ST ROAD  
CULVERT EAST OF HILLSIDE ON PAYNEE ELEV. 11264

BM#10

X ON SOUTH EDGE OF WEST COPING OF 1 ST CONCRETE  
ROAD CULVERT EAST OF LEVY ON GEORGE WASHINGTON  
BOULEVARD ELEV. 11998

