


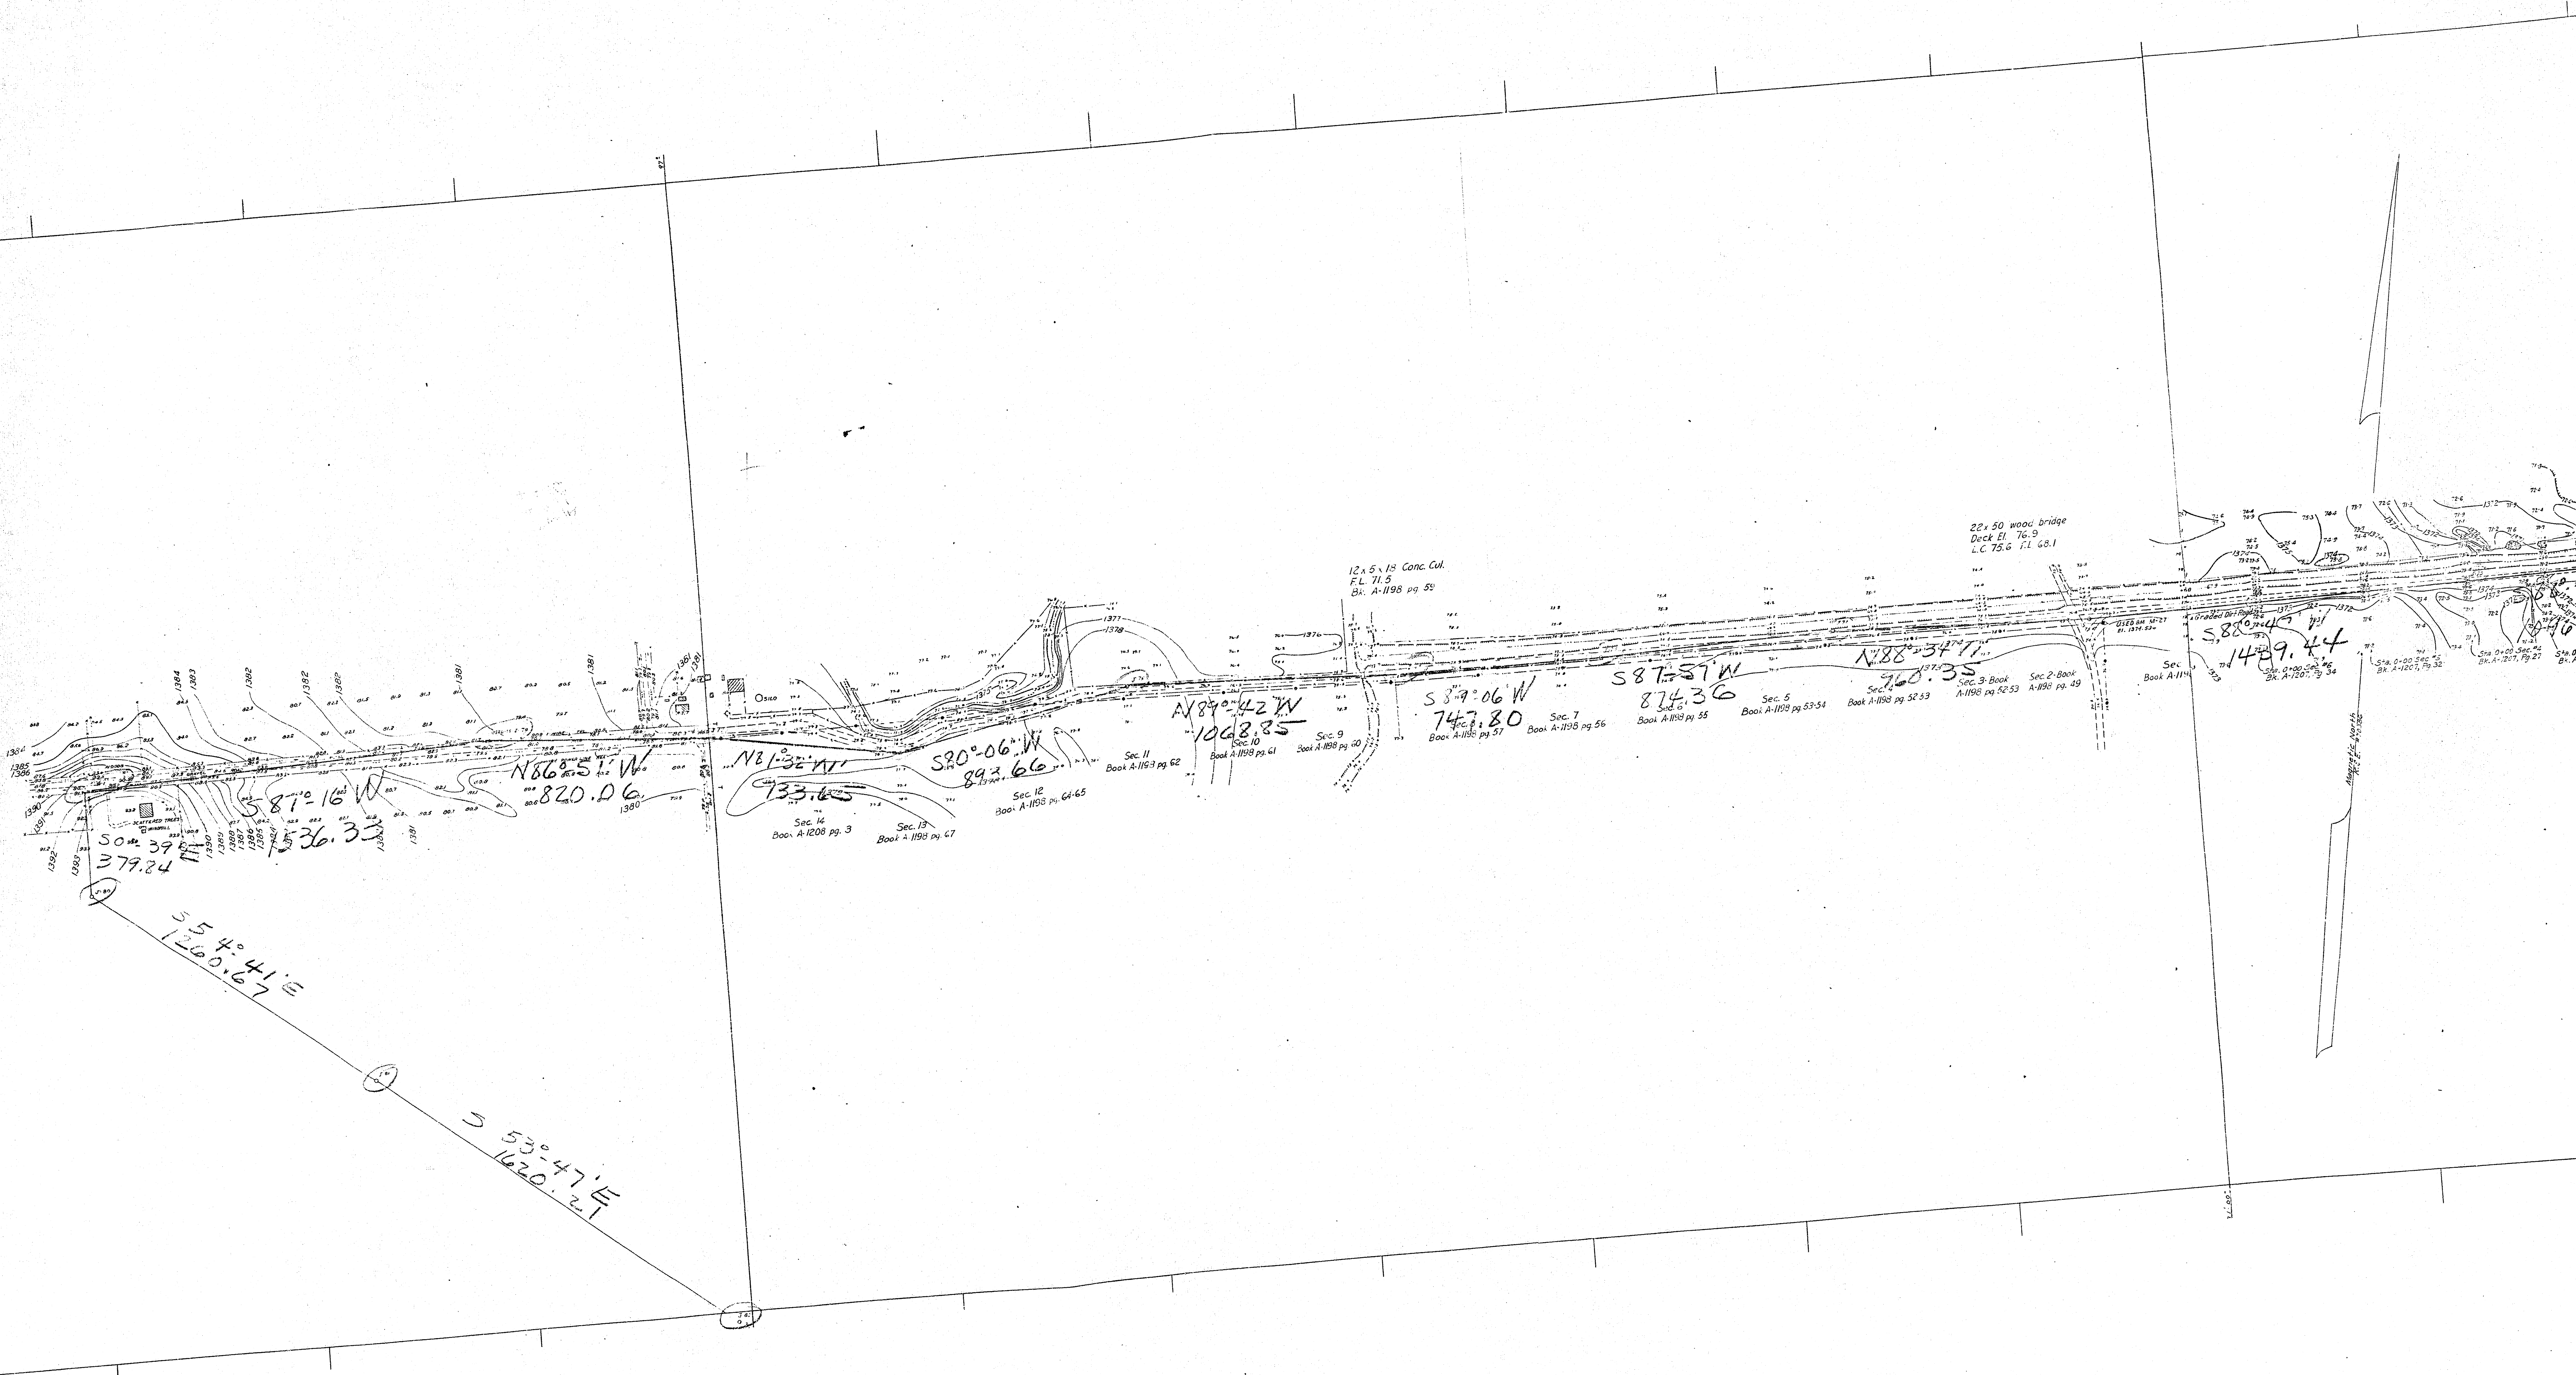

12 x 5 x 13 Conc. Cul.
FL 71.5
Bk. A-1198 pg 59

22 x 50 wood bridge
Deck El. 76.9
L.C. 75.6 I.L. 68.1

N 86° 51' W
1068.35

S 87° 06' W
747.80

S 87° 51' W
874.36

N 88° 34' W
1060.35

S 88° 04' W
1489.44

S 54° 41' E
1260.67

S 53° 47' E
1620.21