



PLAN	DATE
PROFILE	DATE
NO.	NO.

PROFILE	DATE
NO.	NO.

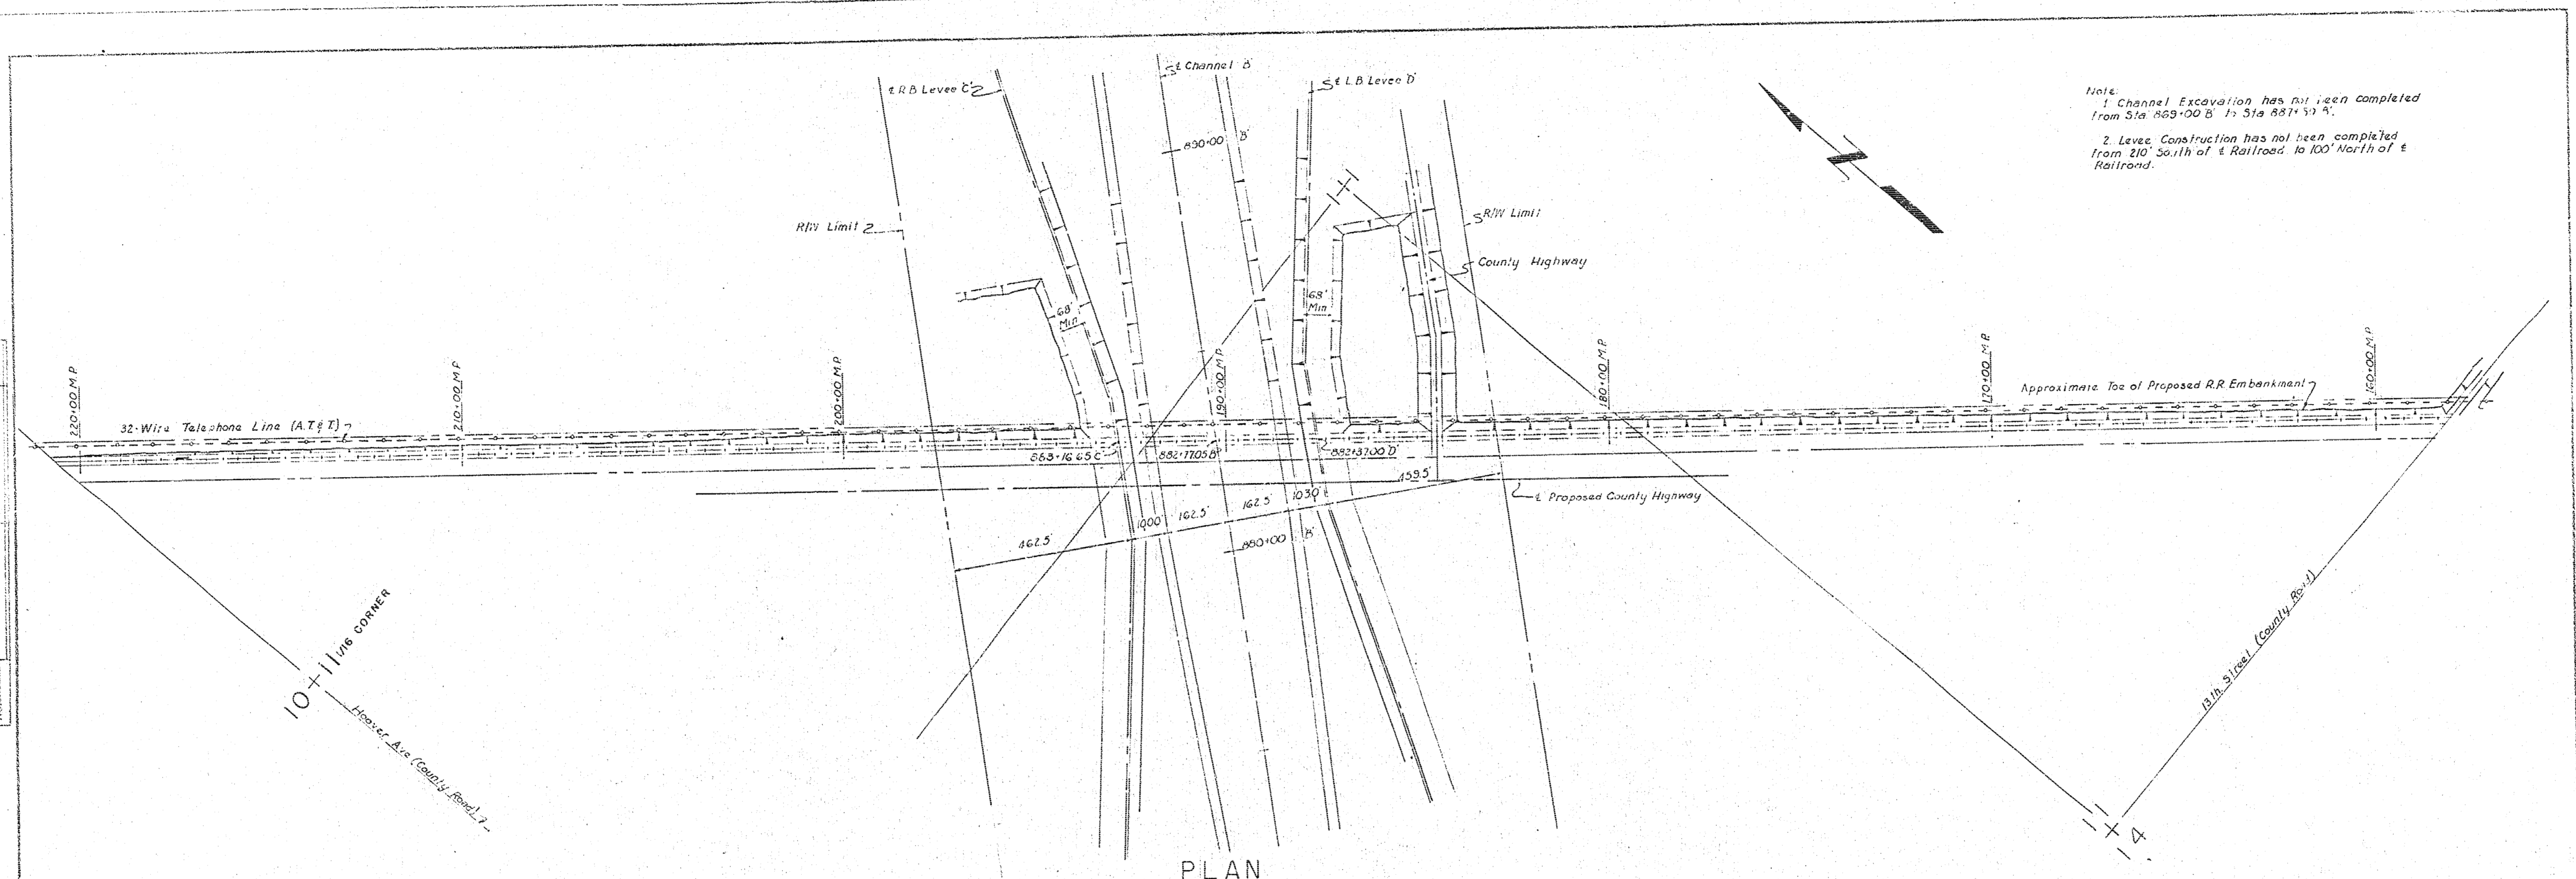

PLAN
SCALE: 1" = 200'

Note:
1. Channel Excavation has not been completed from Sta 885+00 B to Sta 881+50 A.
2. Levee Construction has not been completed from 20' South of Railroad to 100' North of Railroad.

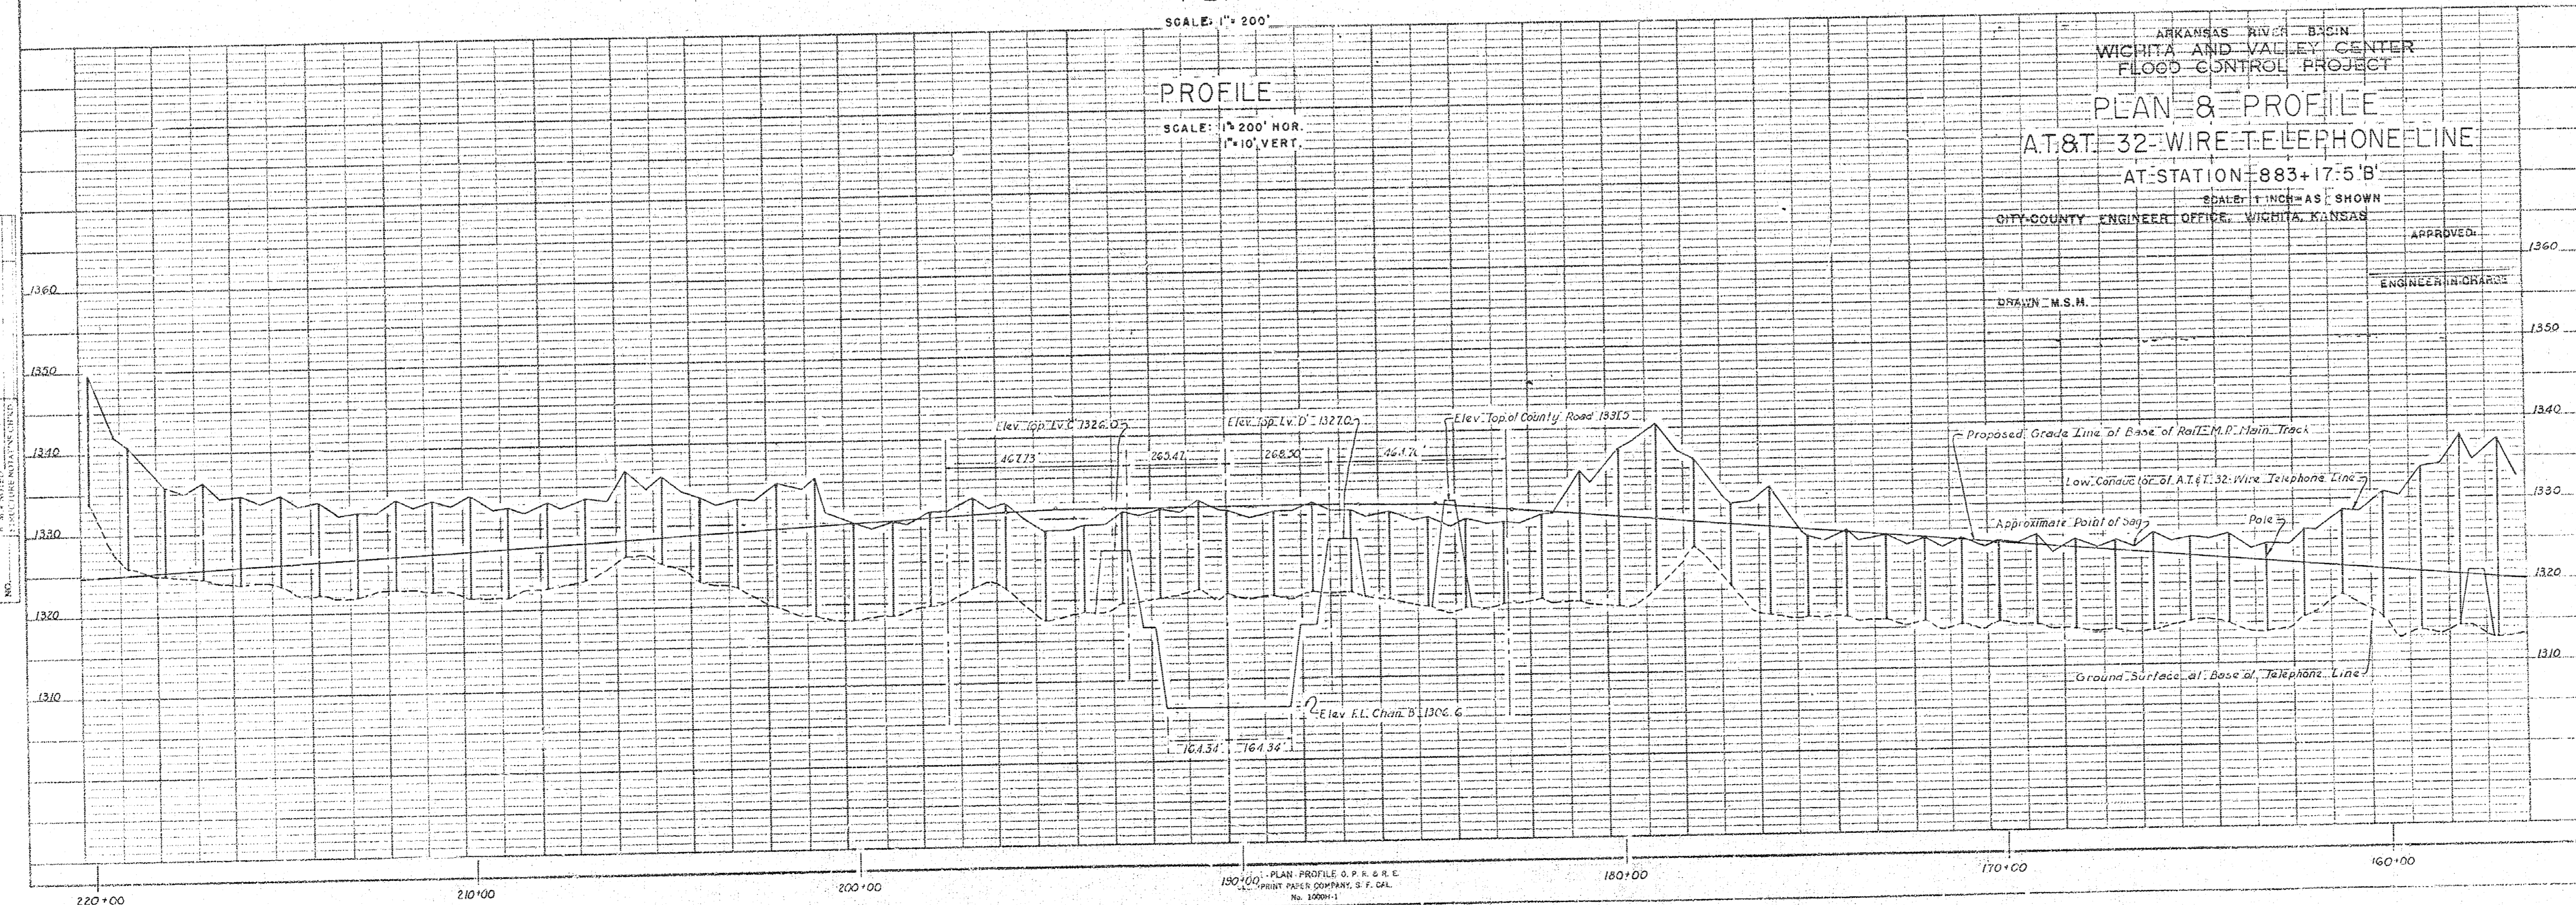

PROFILE
SCALE: 1" = 200' HOR.
1" = 10' VERT.

ARKANSAS RIVER BASIN
WICHITA AND VALLEY CENTER
FLOOD CONTROL PROJECT
PLAN & PROFILE
AT&T 32-WIRE TELEPHONE LINE
AT STATION 883+17.5 B'
SCALE: 1" = 200' HOR.
1" = 10' VERT.
CITY-COUNTY ENGINEER OFFICE, WICHITA, KANSAS

APPROVED: _____
ENGINEER IN CHARGE
DRAWN: M.S.H.