


PLANS FOR
WATERWORKS IMPROVEMENTS
WICHITA, KANSAS
WATER TRANSMISSION LINE
CONTRACT 5

BLACK & VEATCH
CONSULTING ENGINEERS
KANSAS CITY, MO.

1954

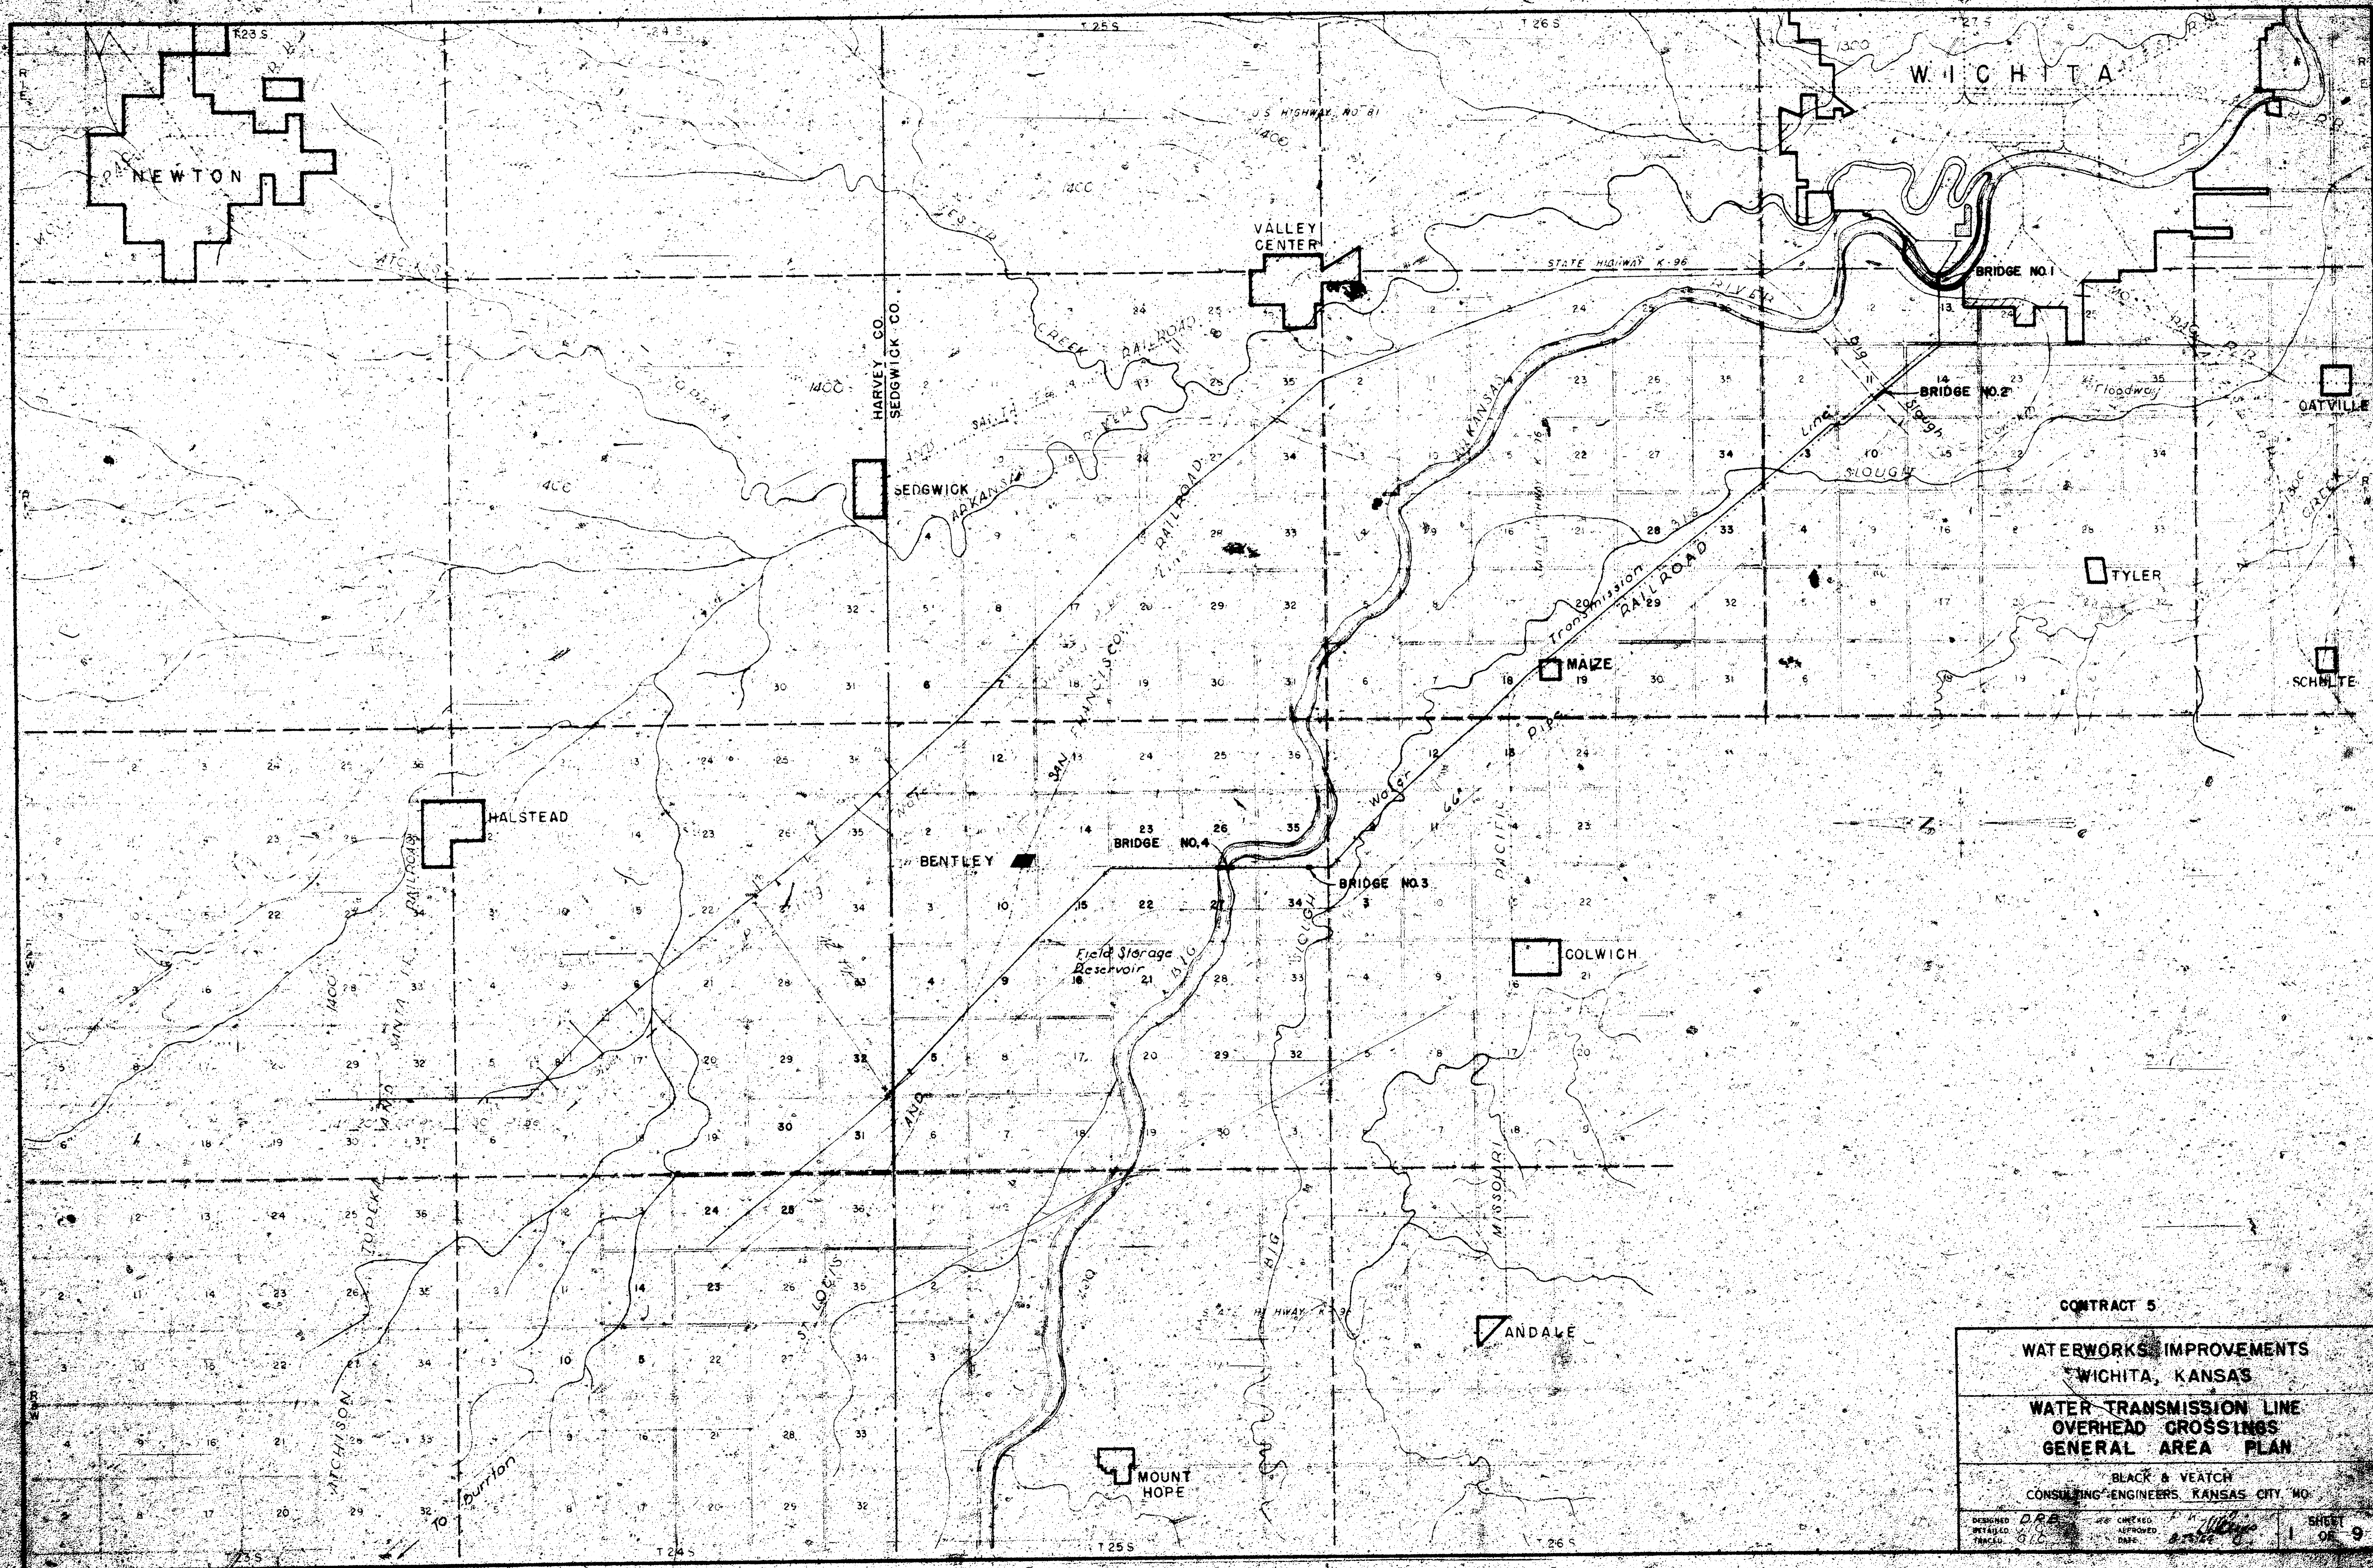


CONTRACT 5

WATERWORKS IMPROVEMENTS
WICHITA, KANSAS


WATER TRANSMISSION LINE
OVERHEAD CROSSINGS
GENERAL AREA PLAN






BLACK & VEATCH
CONSULTING ENGINEERS, KANSAS CITY, MO.

DESIGNED BY D.B.B.	CHECKED BY J.H.C.	APPROVED BY [Signature]	SHEET 1 OF 9
-----------------------	----------------------	----------------------------	-----------------

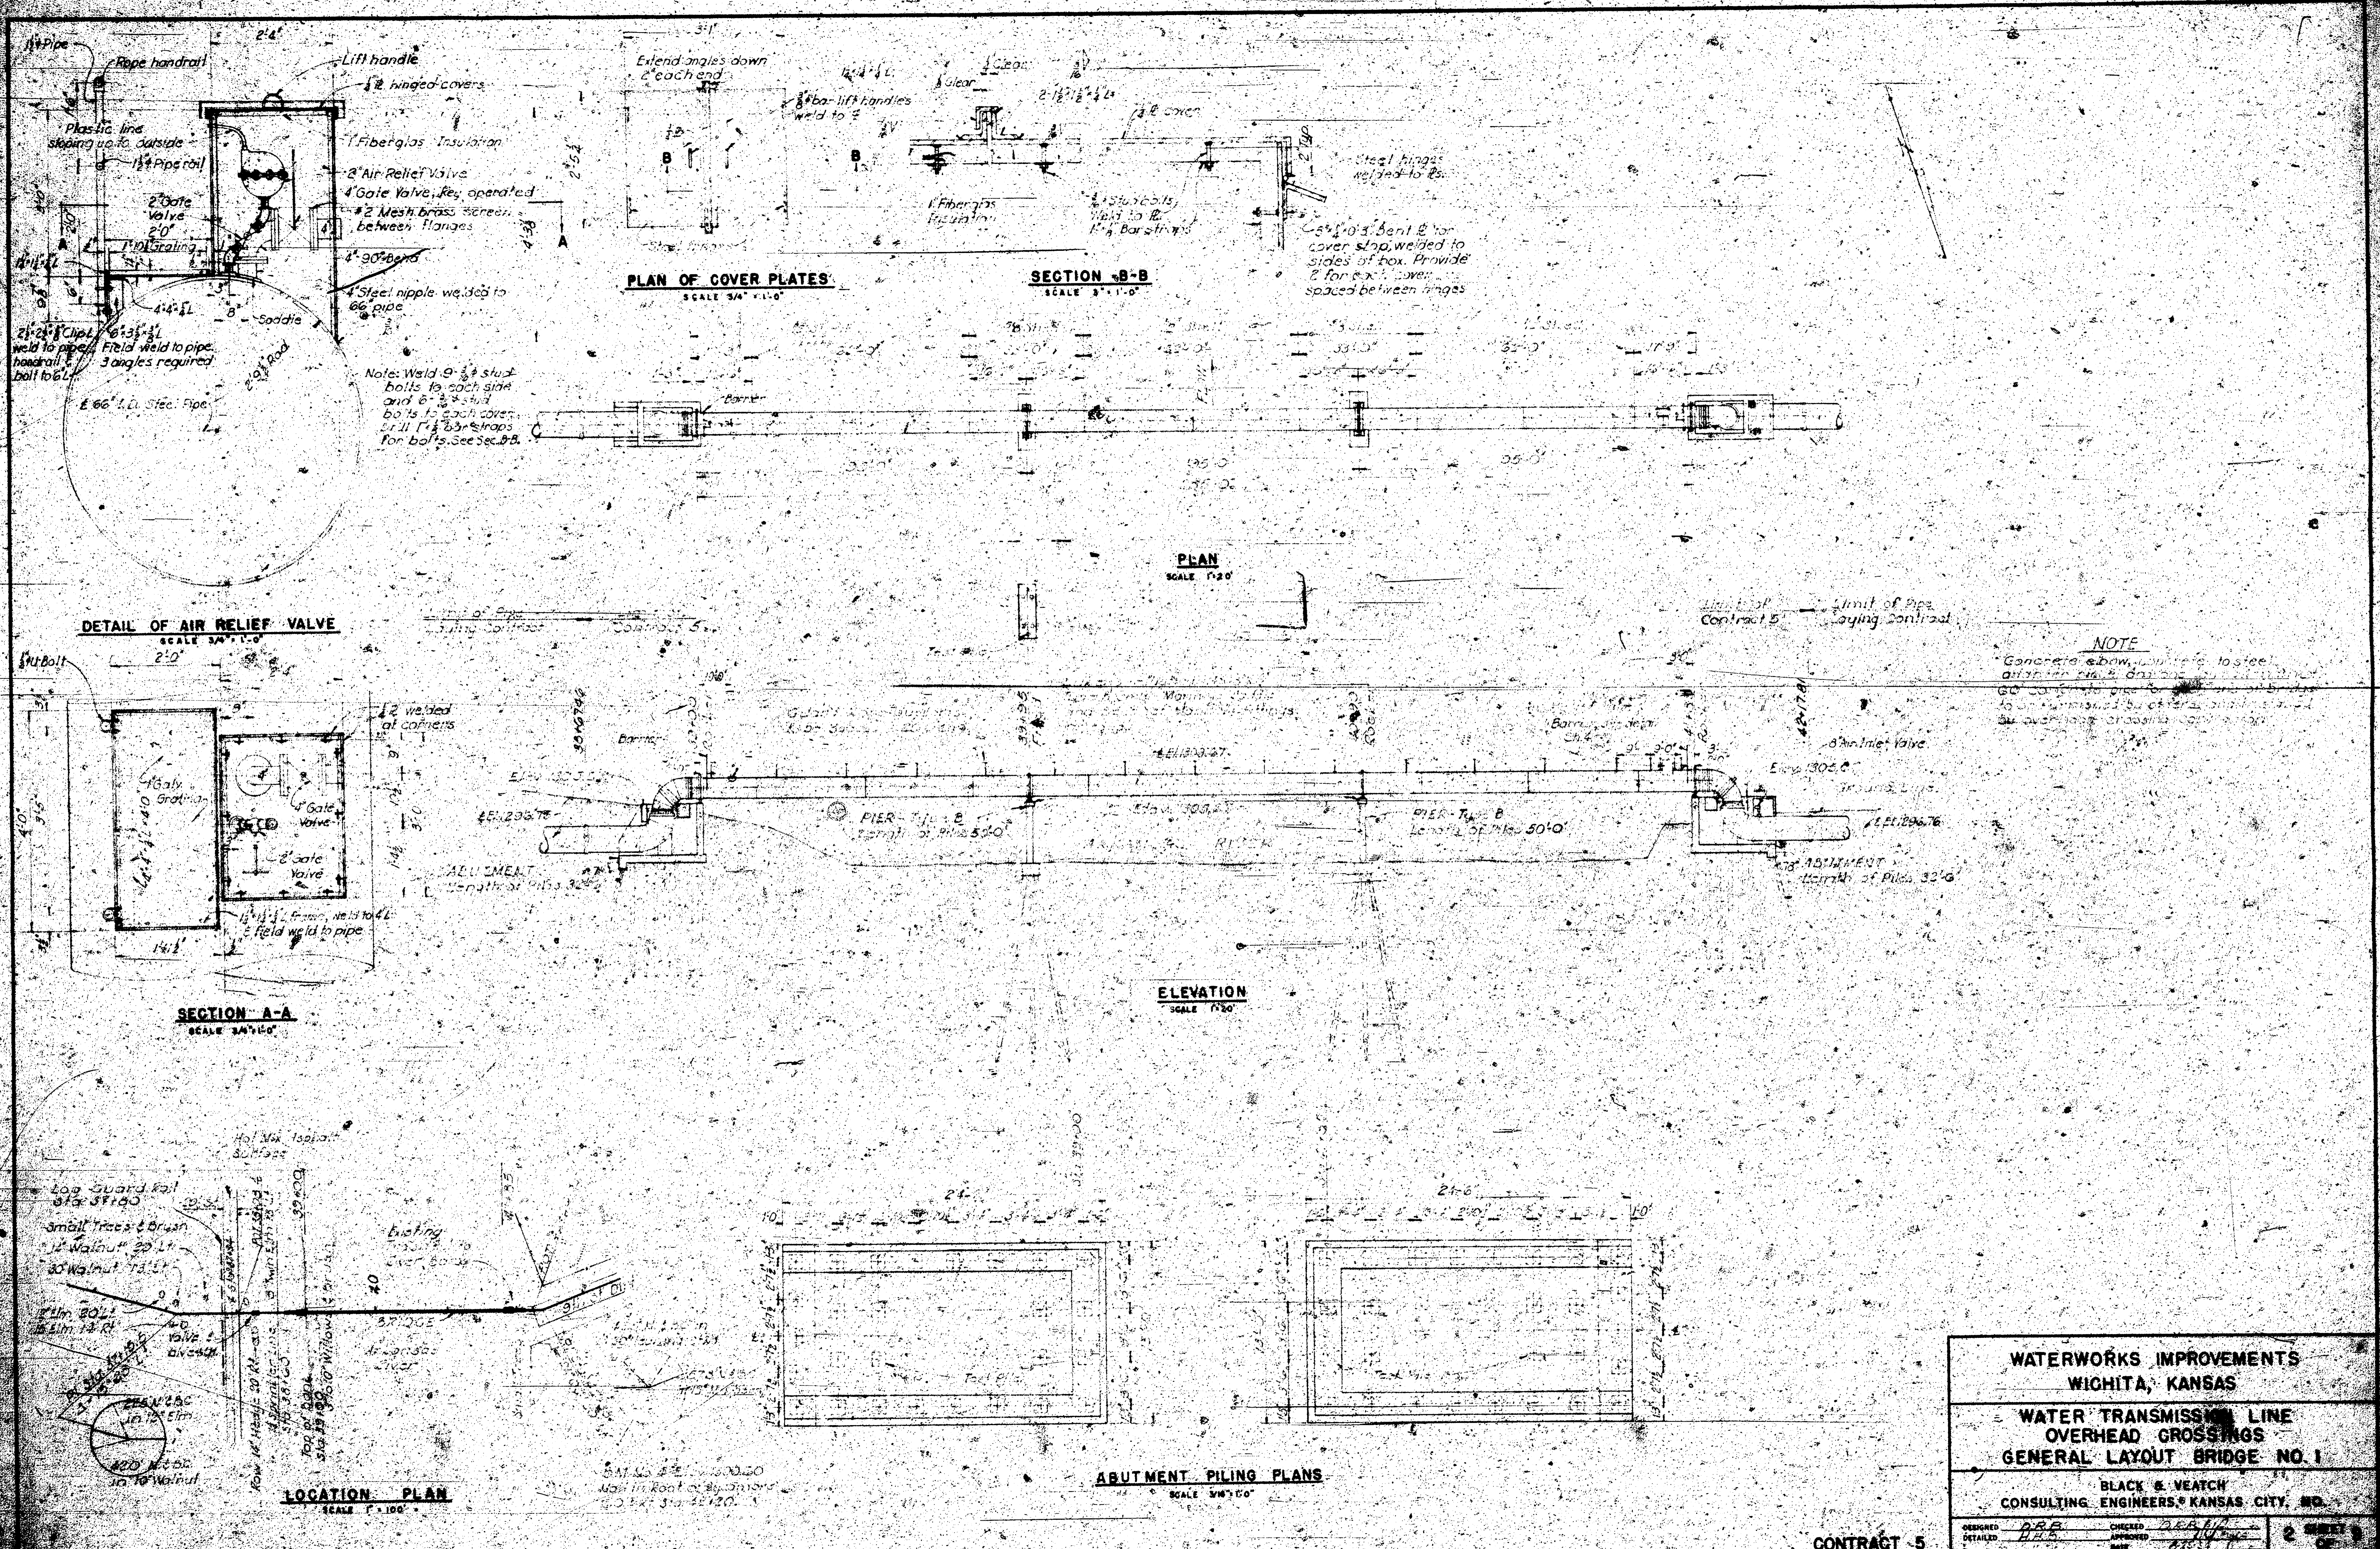

WATERWORKS IMPROVEMENTS WICHITA, KANSAS	
WATER TRANSMISSION LINE OVERHEAD CROSSINGS GENERAL LAYOUT BRIDGE NO. 1	
BLACK & VEATCH CONSULTING ENGINEERS, KANSAS CITY, MO.	
DESIGNED BY D.B.B.	CHECKED BY D.B.B.
DRAWN BY D.B.B.	APPROVED BY D.B.B.
CONTRACT 5	

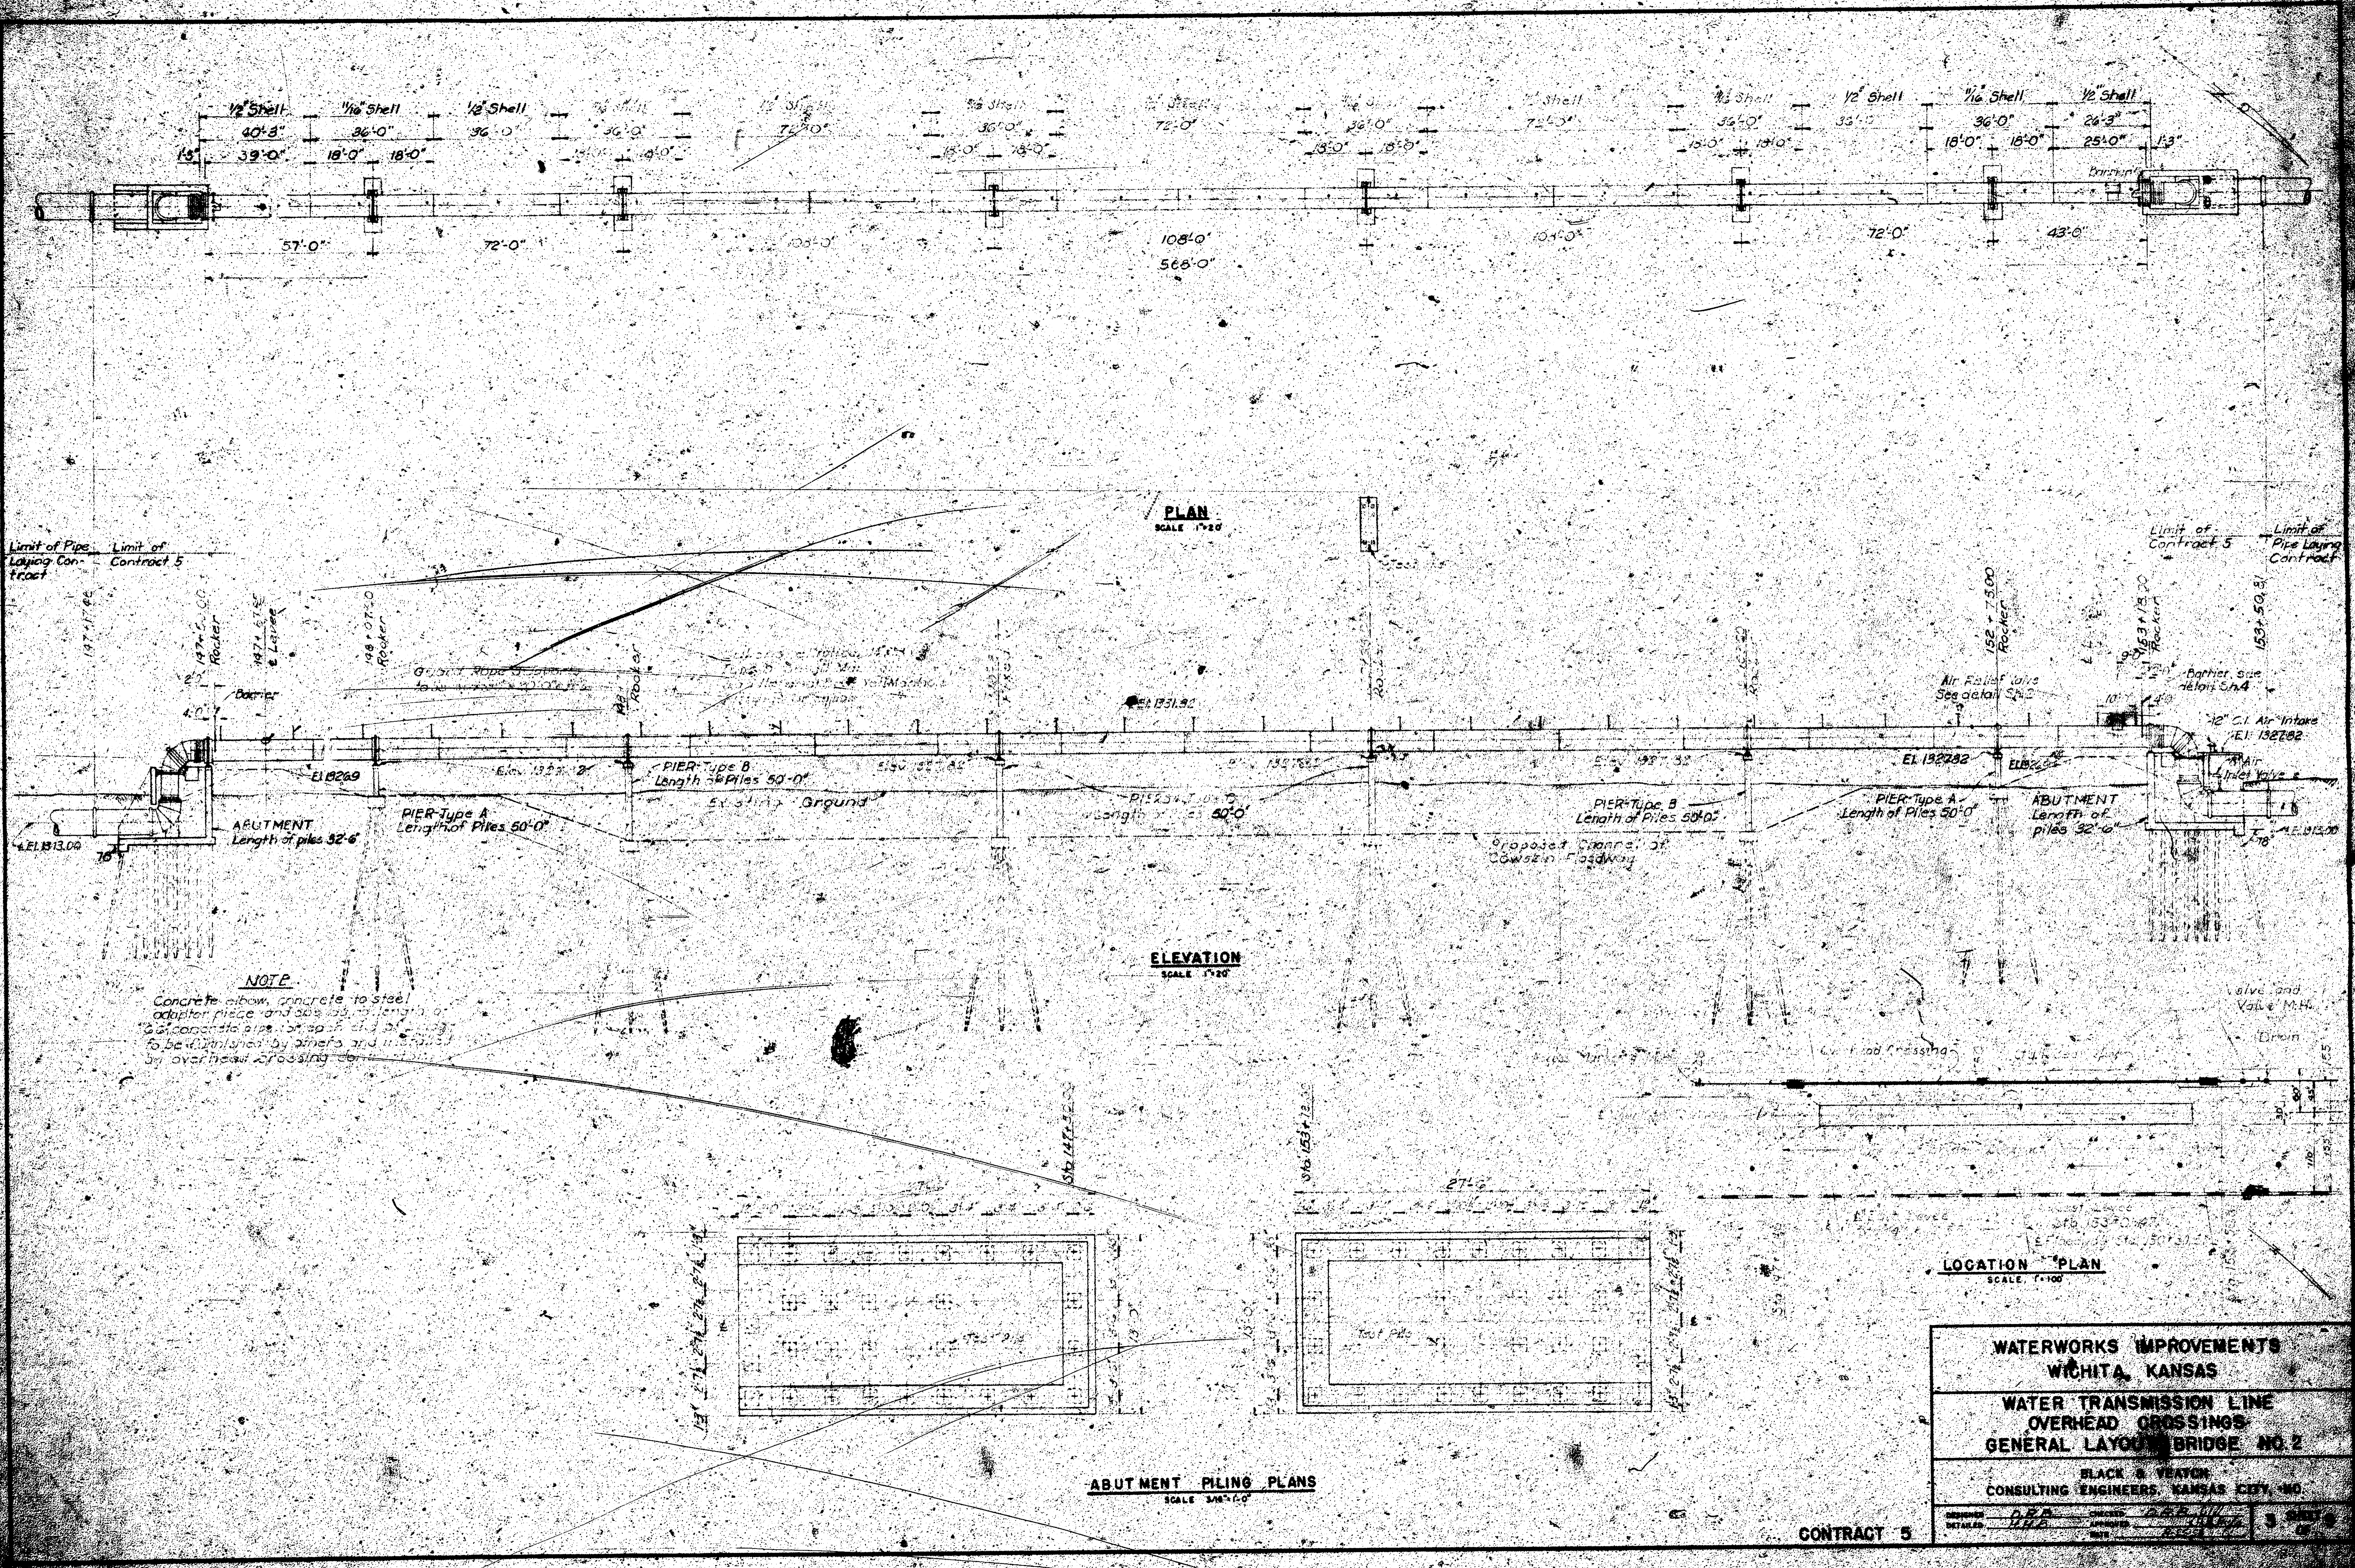

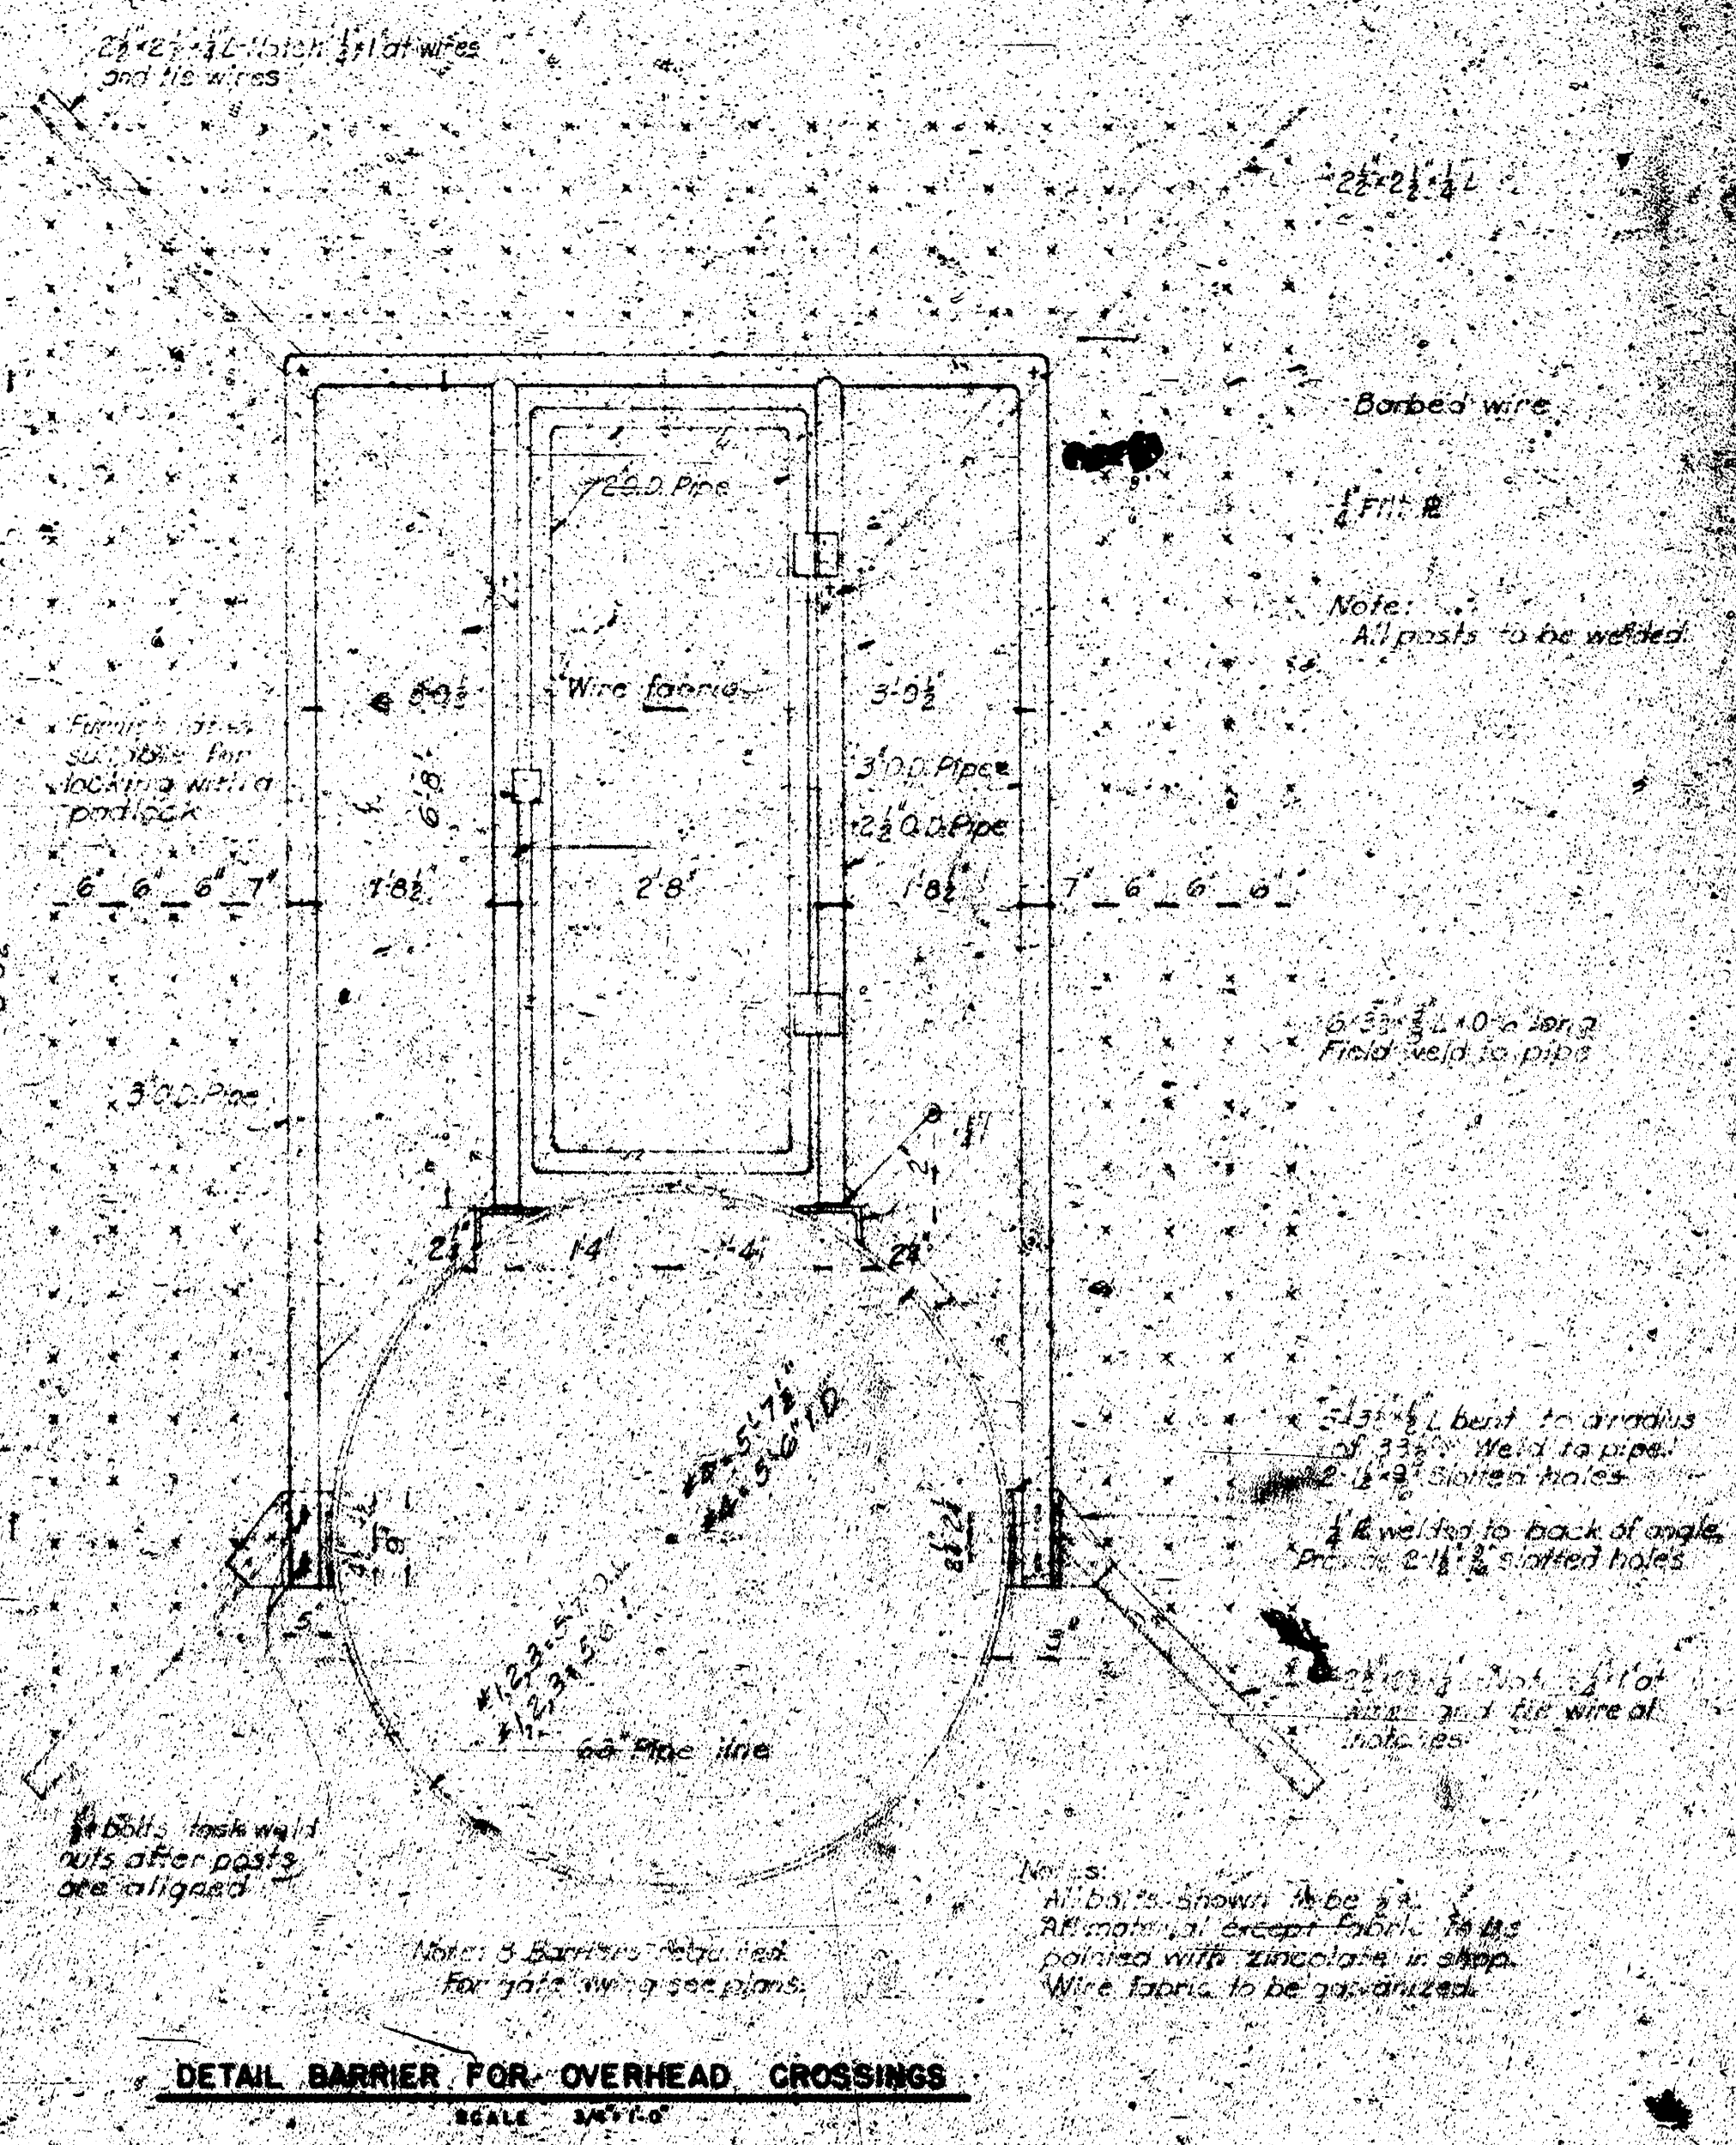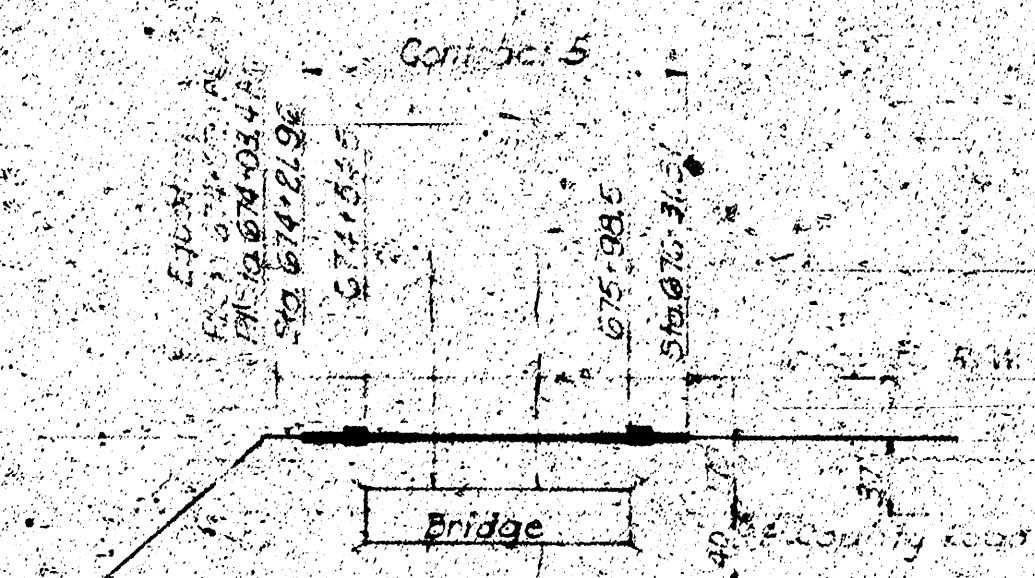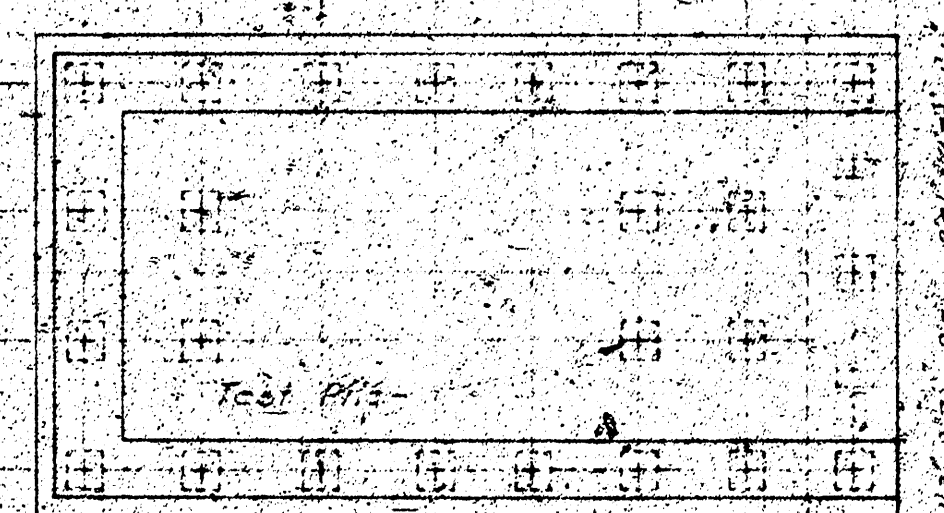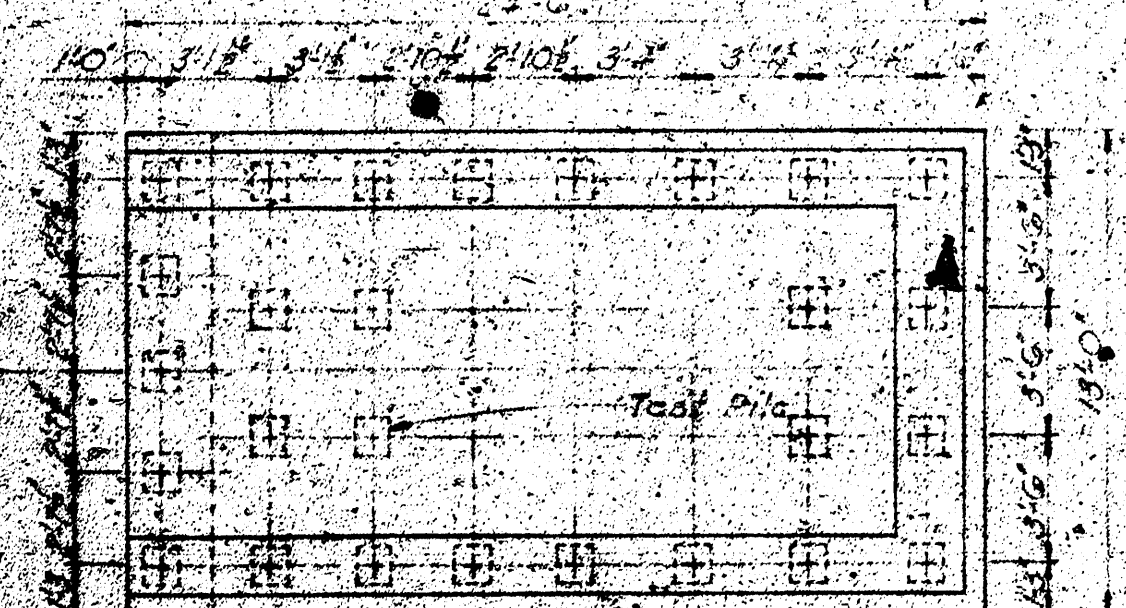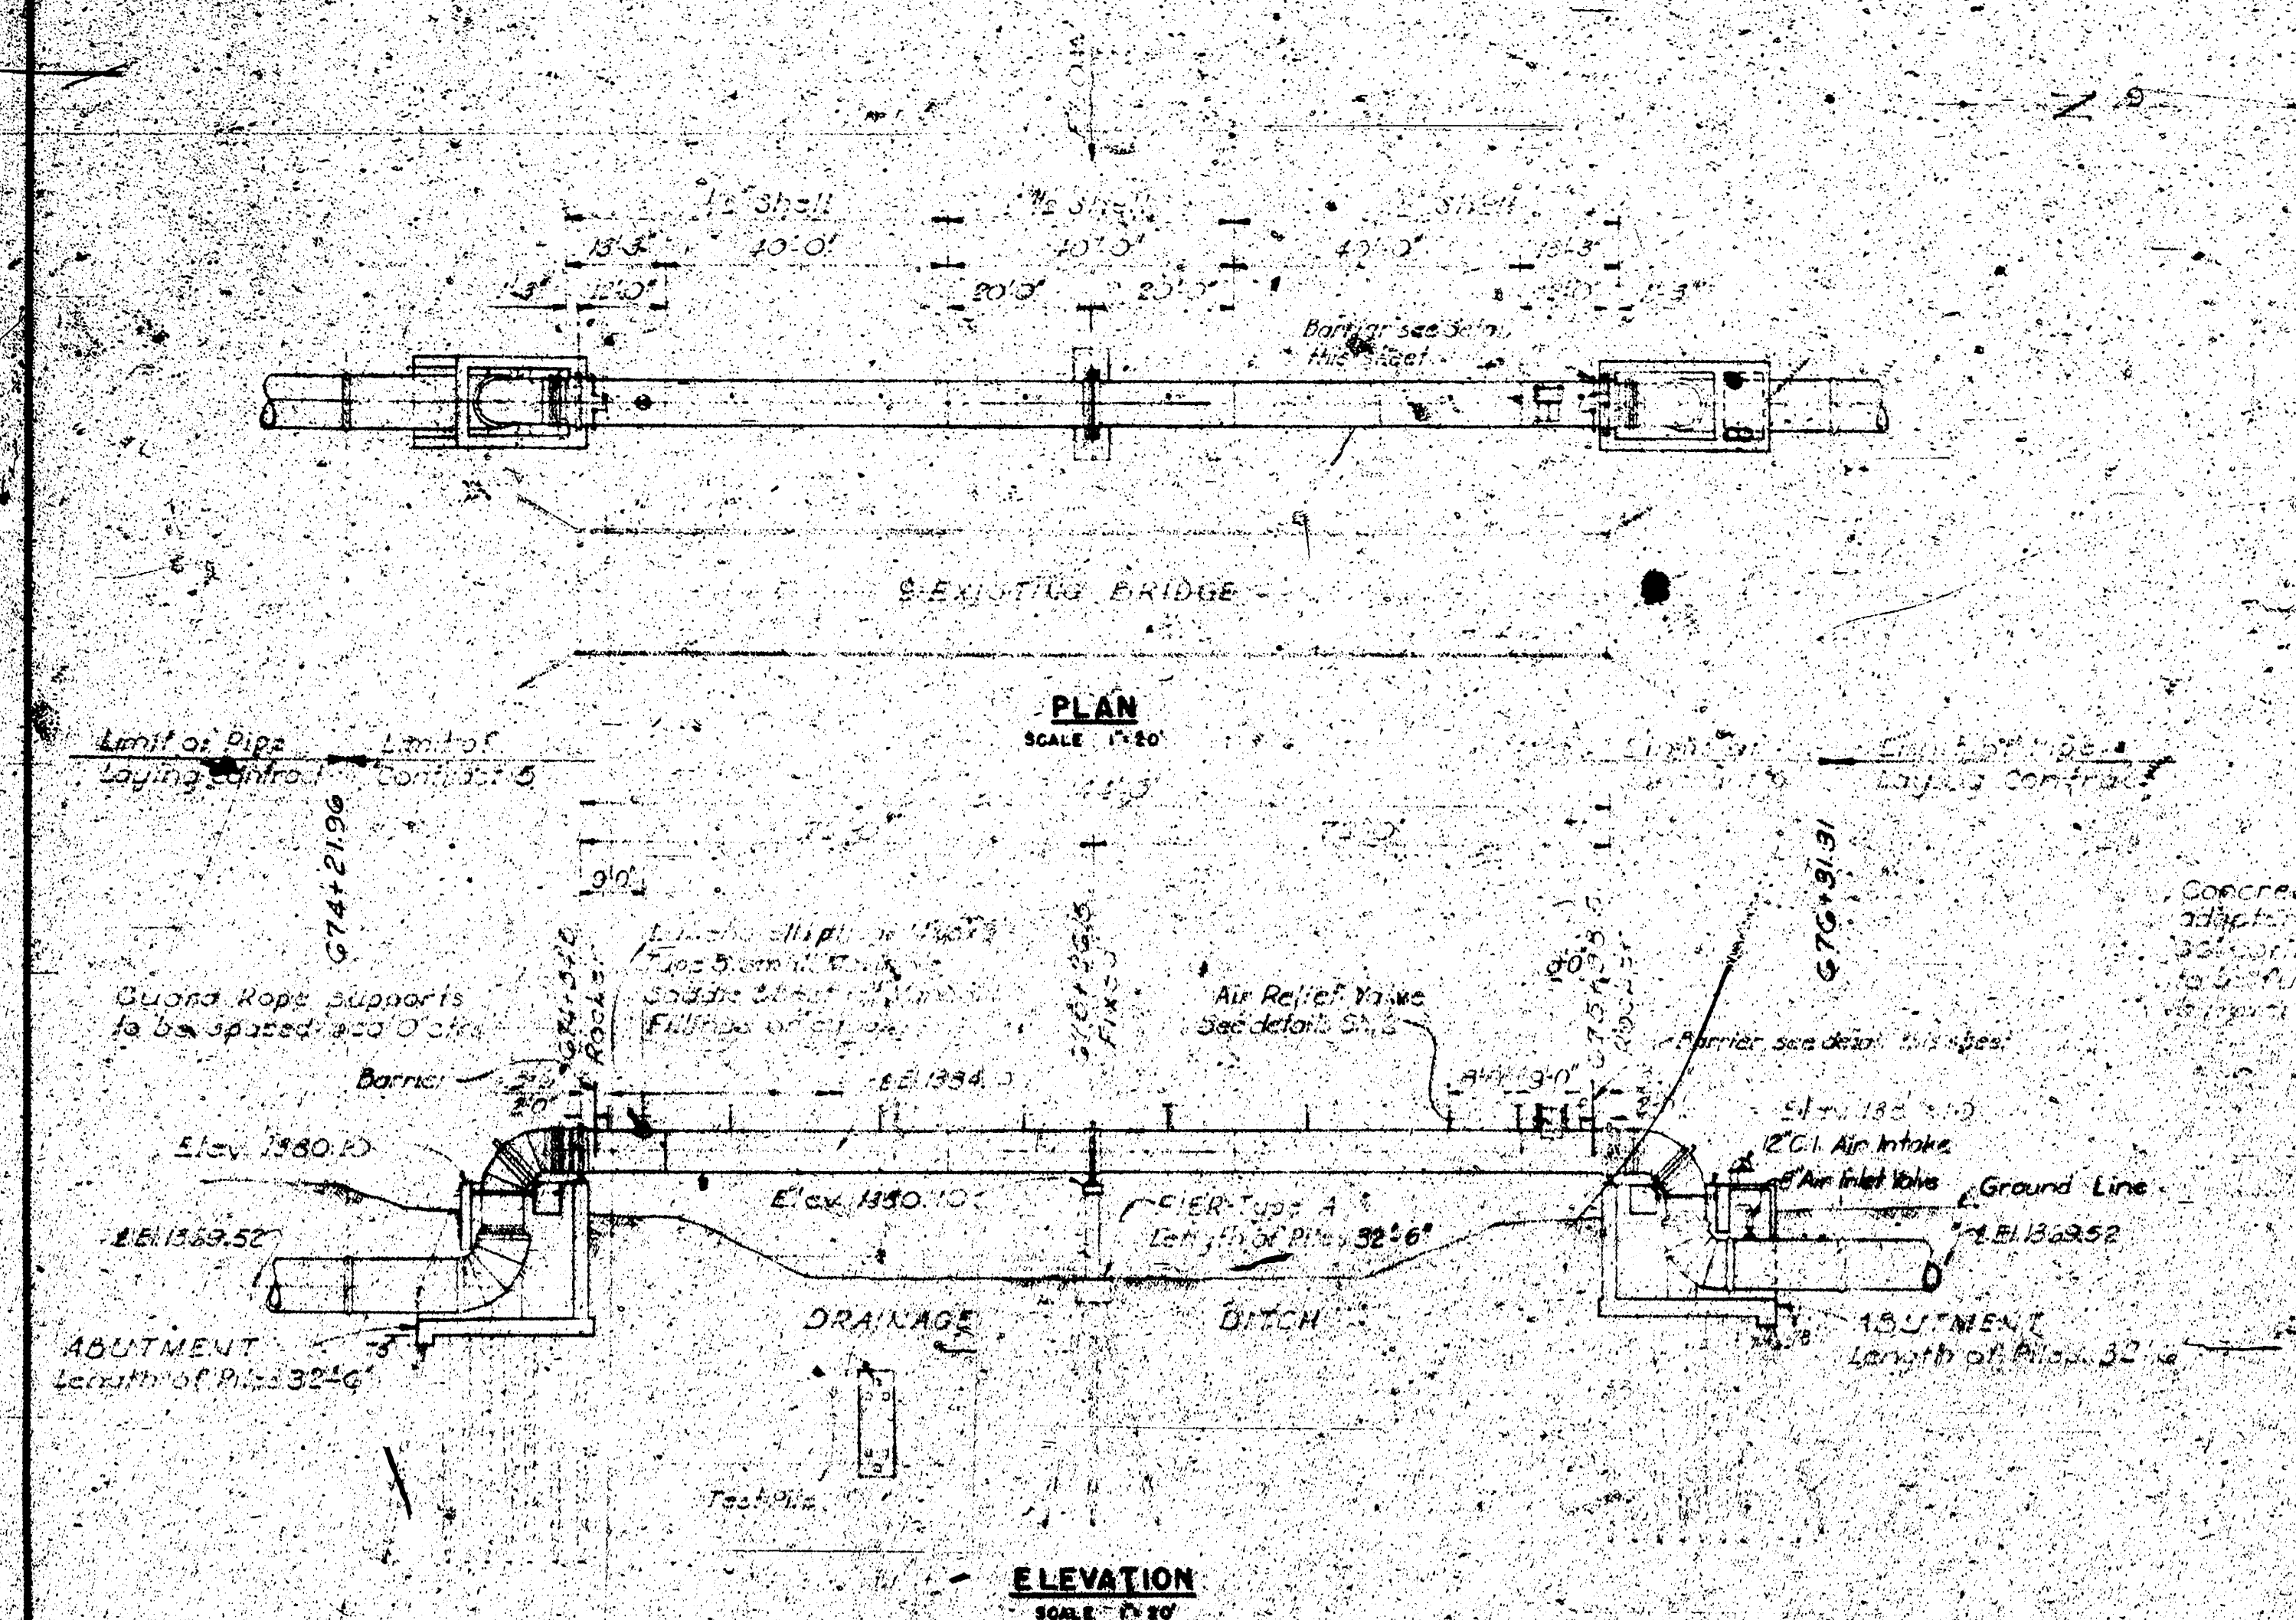

WATERWORKS IMPROVEMENTS
WICHITA, KANSAS
WATER TRANSMISSION LINE
OVERHEAD CROSSINGS
GENERAL LAYOUT BRIDGE NO. 3
BLACK & VEATCH
CONSULTING ENGINEERS, KANSAS CITY, MO.
ORDER NO. 053 DATED 08-21-11
REV. 001 DATE 08-21-11

CONTRACT 5

