


ARKANSAS RIVER BASIN
 WICHITA AND VALLEY CENTER
 FLOOD CONTROL PROJECT
**RELOCATION OF
 MISSOURI PACIFIC RAILROAD
 HARDTNER LINE**
 PLAN OF RIGHTS OF WAY AND EASEMENTS
 SCALE: 1 INCH = 200 FEET
 CITY-COUNTY ENGINEER OFFICE, WICHITA, KANSAS
 APPROVED: _____
 ENGINEER-IN-CHARGE
 SHEET 3 OF 3


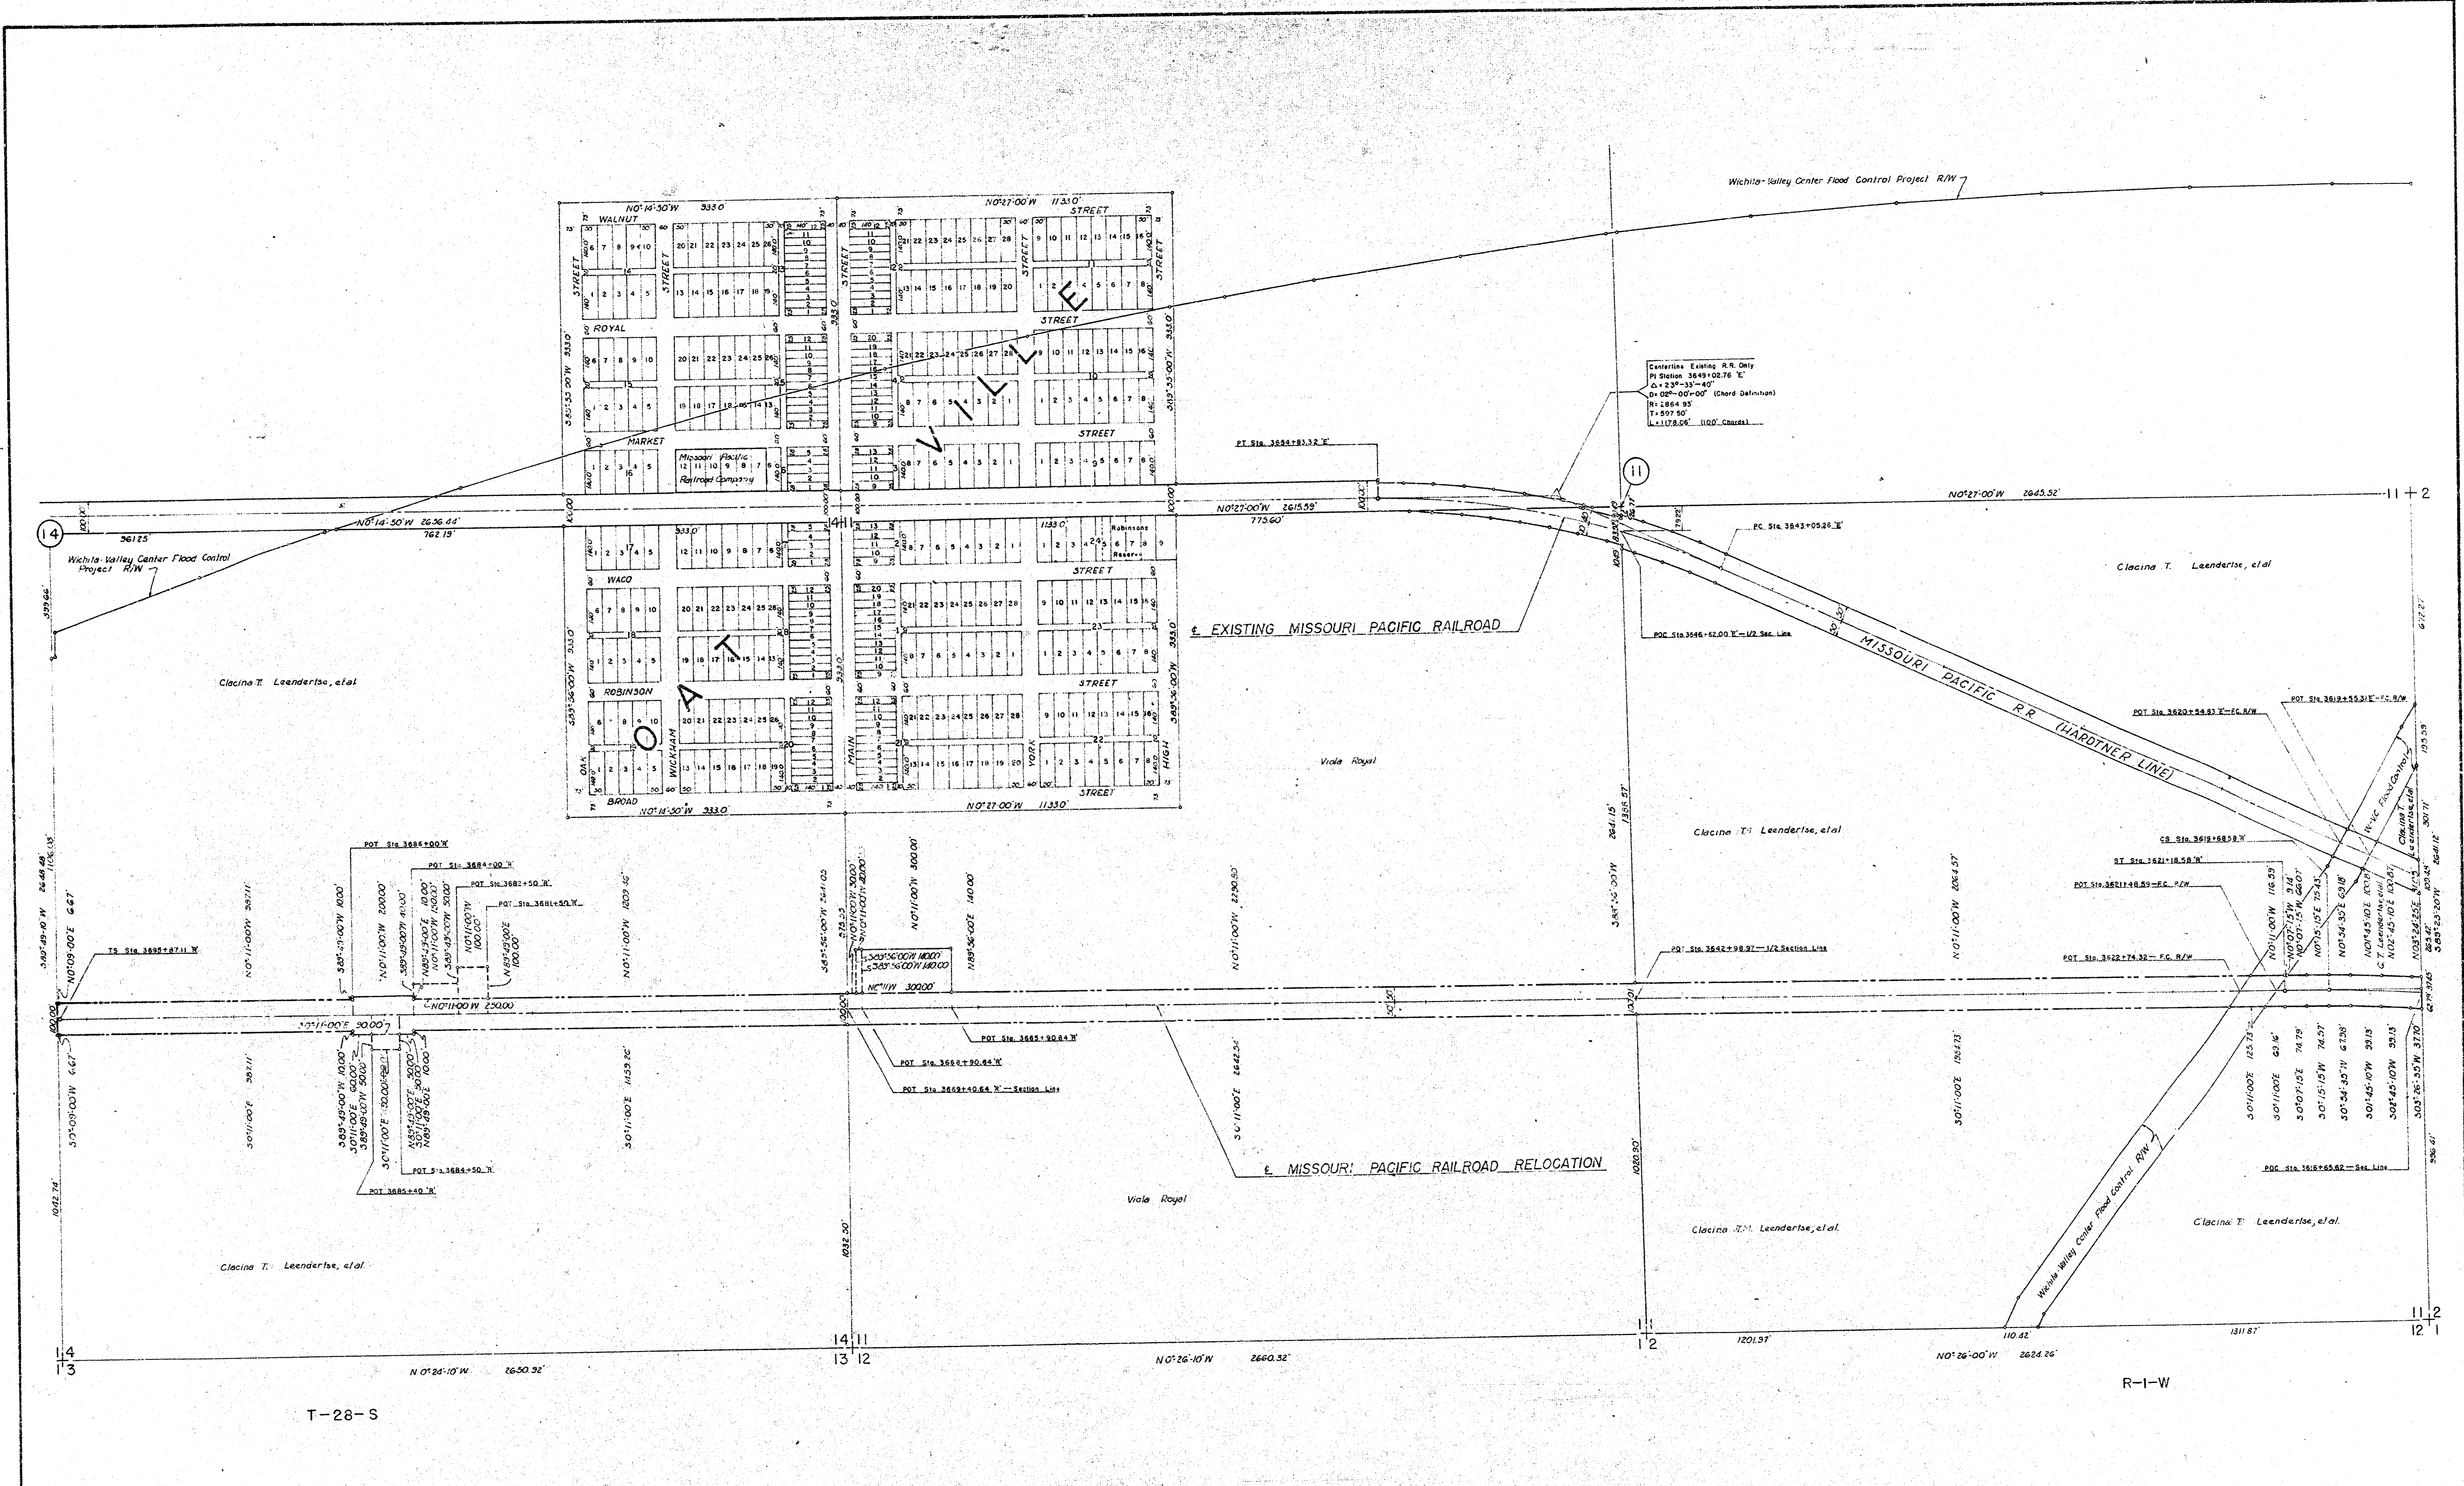


T-28-S

ARKANSAS RIVER BASIN
 WICHITA AND VALLEY CENTER
 FLOOD CONTROL PROJECT
**RELOCATION OF
 MISSOURI PACIFIC RAILROAD
 HARDTNER LINE**
 PLAN OF RIGHTS OF WAY AND EASEMENTS

SCALE: 1 INCH = 200 FEET
 CITY-COUNTY ENGINEER OFFICE, WICHITA, KANSAS

APPROVED: _____
 ENGINEER-IN-CHARGE


DRAWN: M.S.M. 07-22-54
 CHECKED: _____
 SHEET 2 OF 3

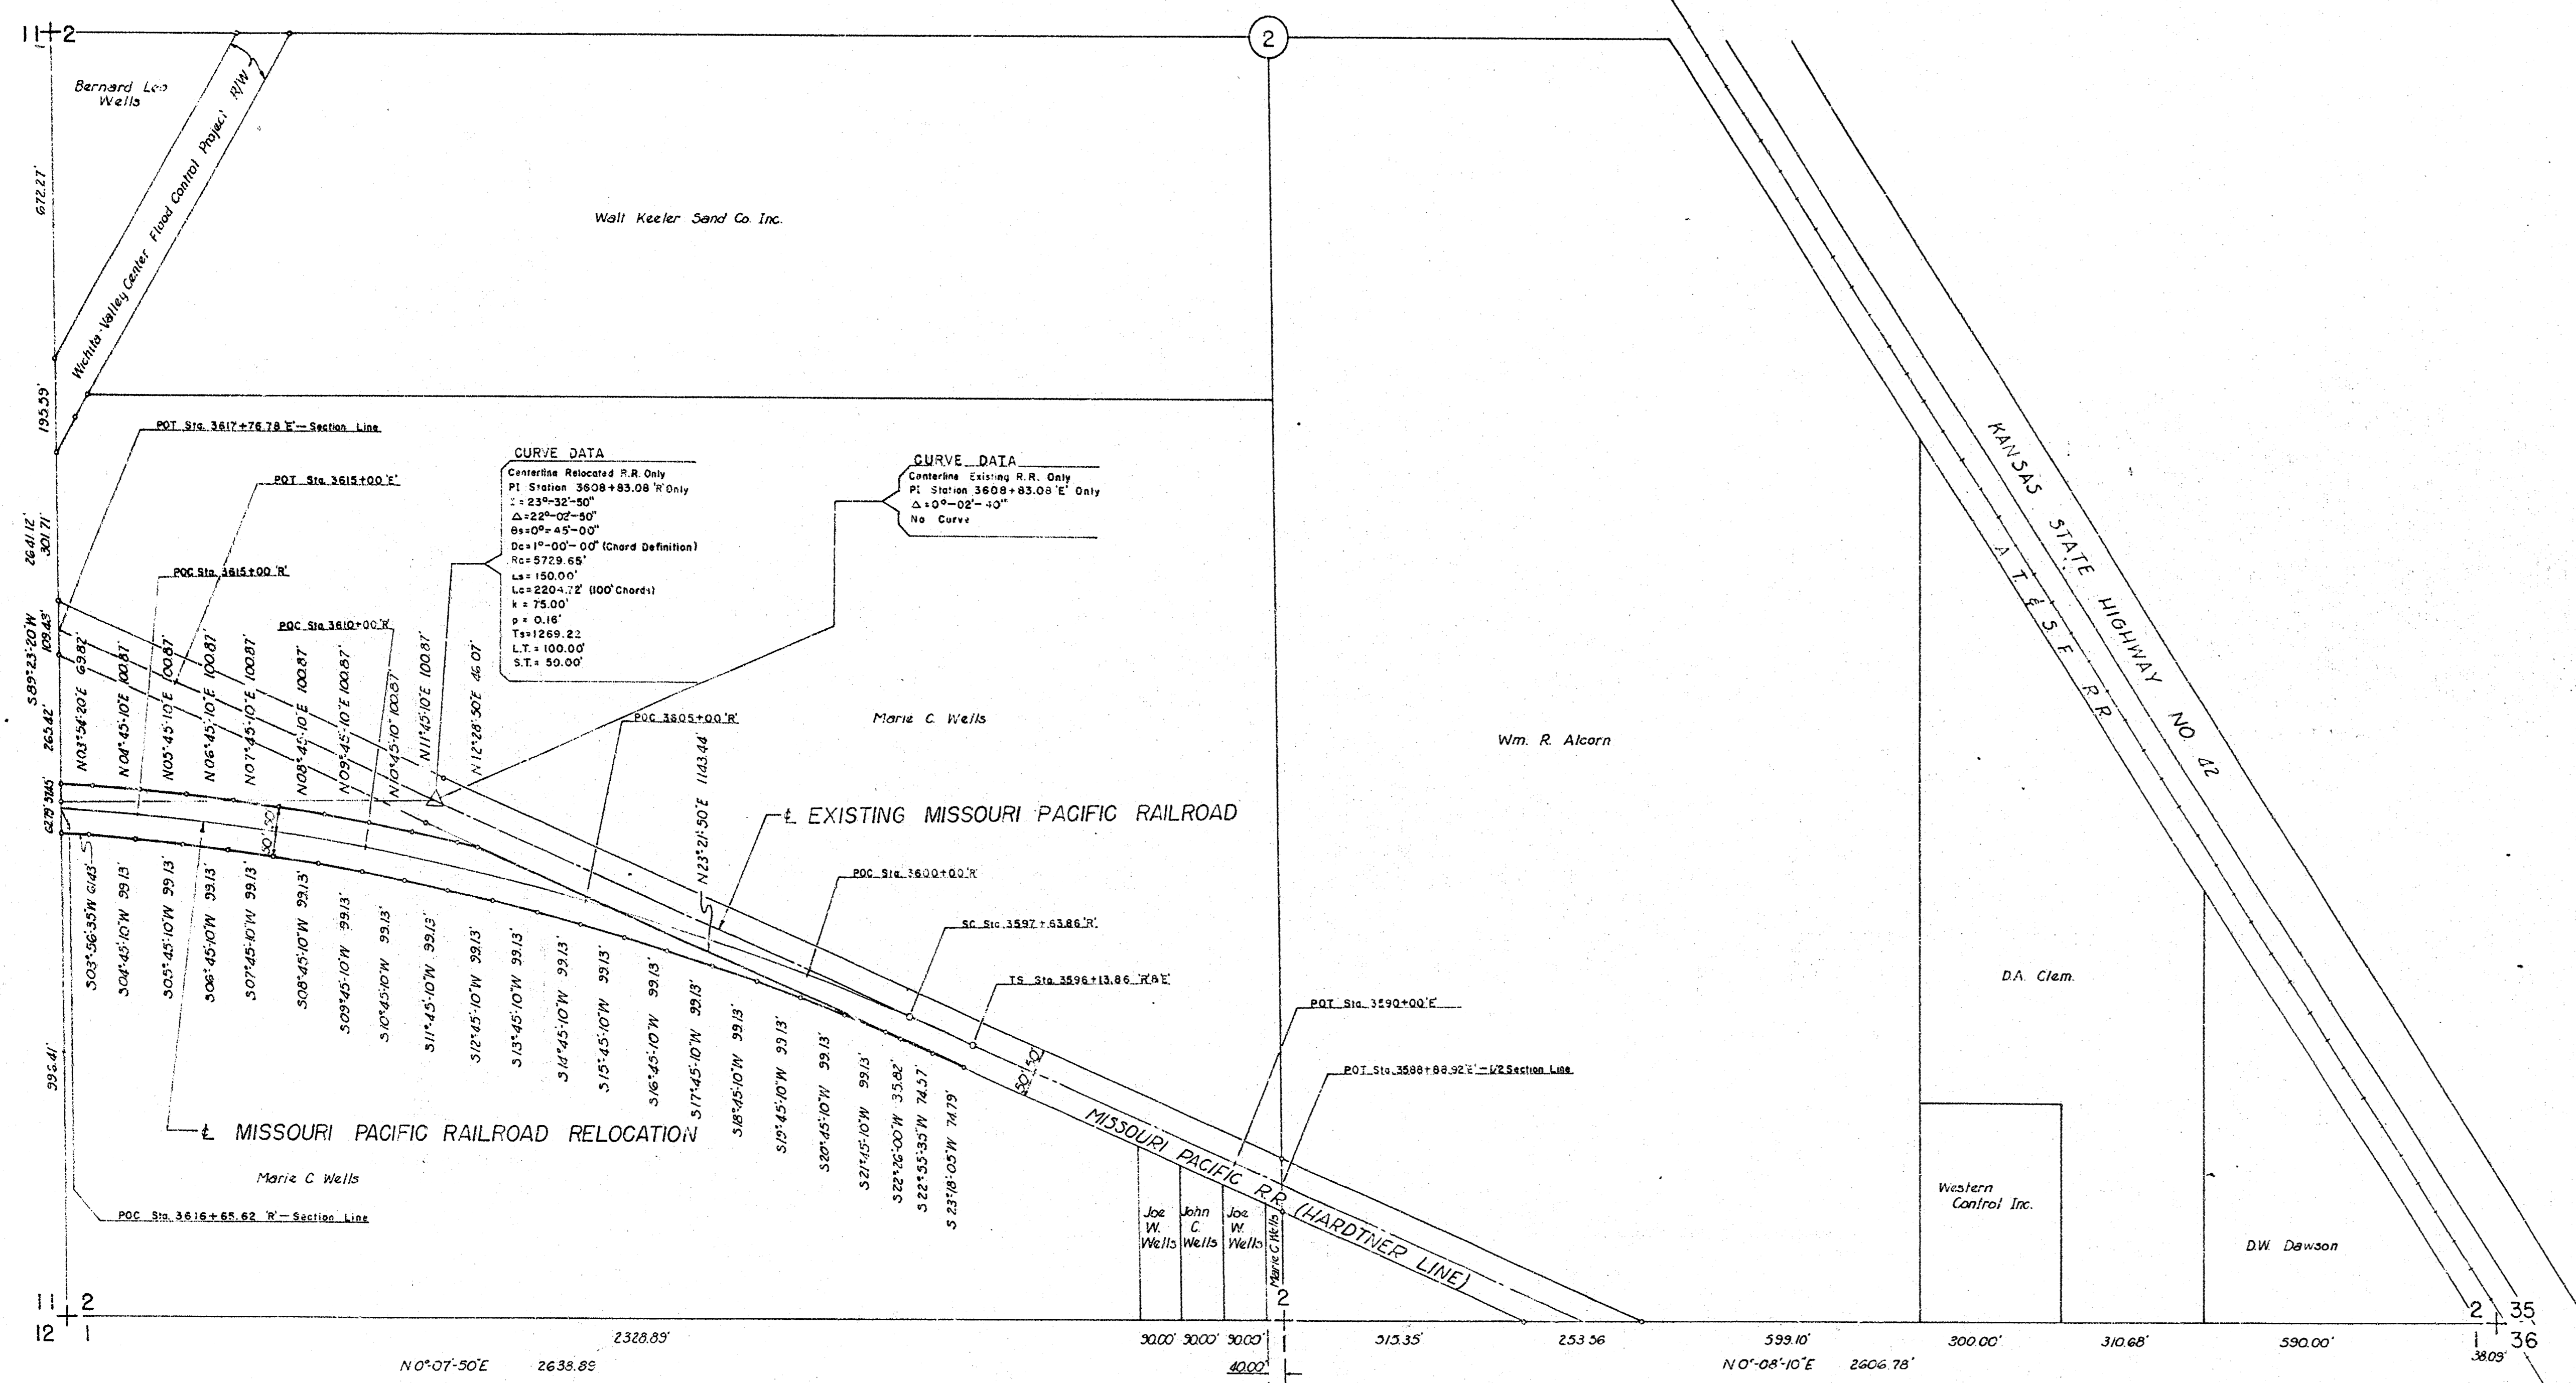

T-28-S

R-1-W

T-27-S

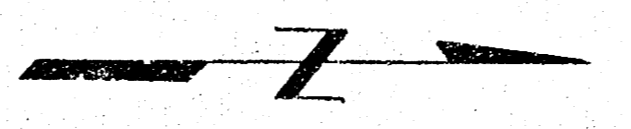


ARKANSAS RIVER BASIN
 WICHITA AND VALLEY CENTER
 FLOOD CONTROL PROJECT
**RELOCATION OF
 MISSOURI PACIFIC RAILROAD
 HARDTNER LINE**
 PLAN OF PERMANENT R/W

SCALE: 1 INCH = 200 FEET
 CITY-COUNTY ENGINEER OFFICE, WICHITA, KANSAS

APPROVED: _____
 ENGINEER-IN-CHARGE

DRAWN: M.L.M. 12-12-54
 CHECKED: _____
 SHEET 1 OF 3

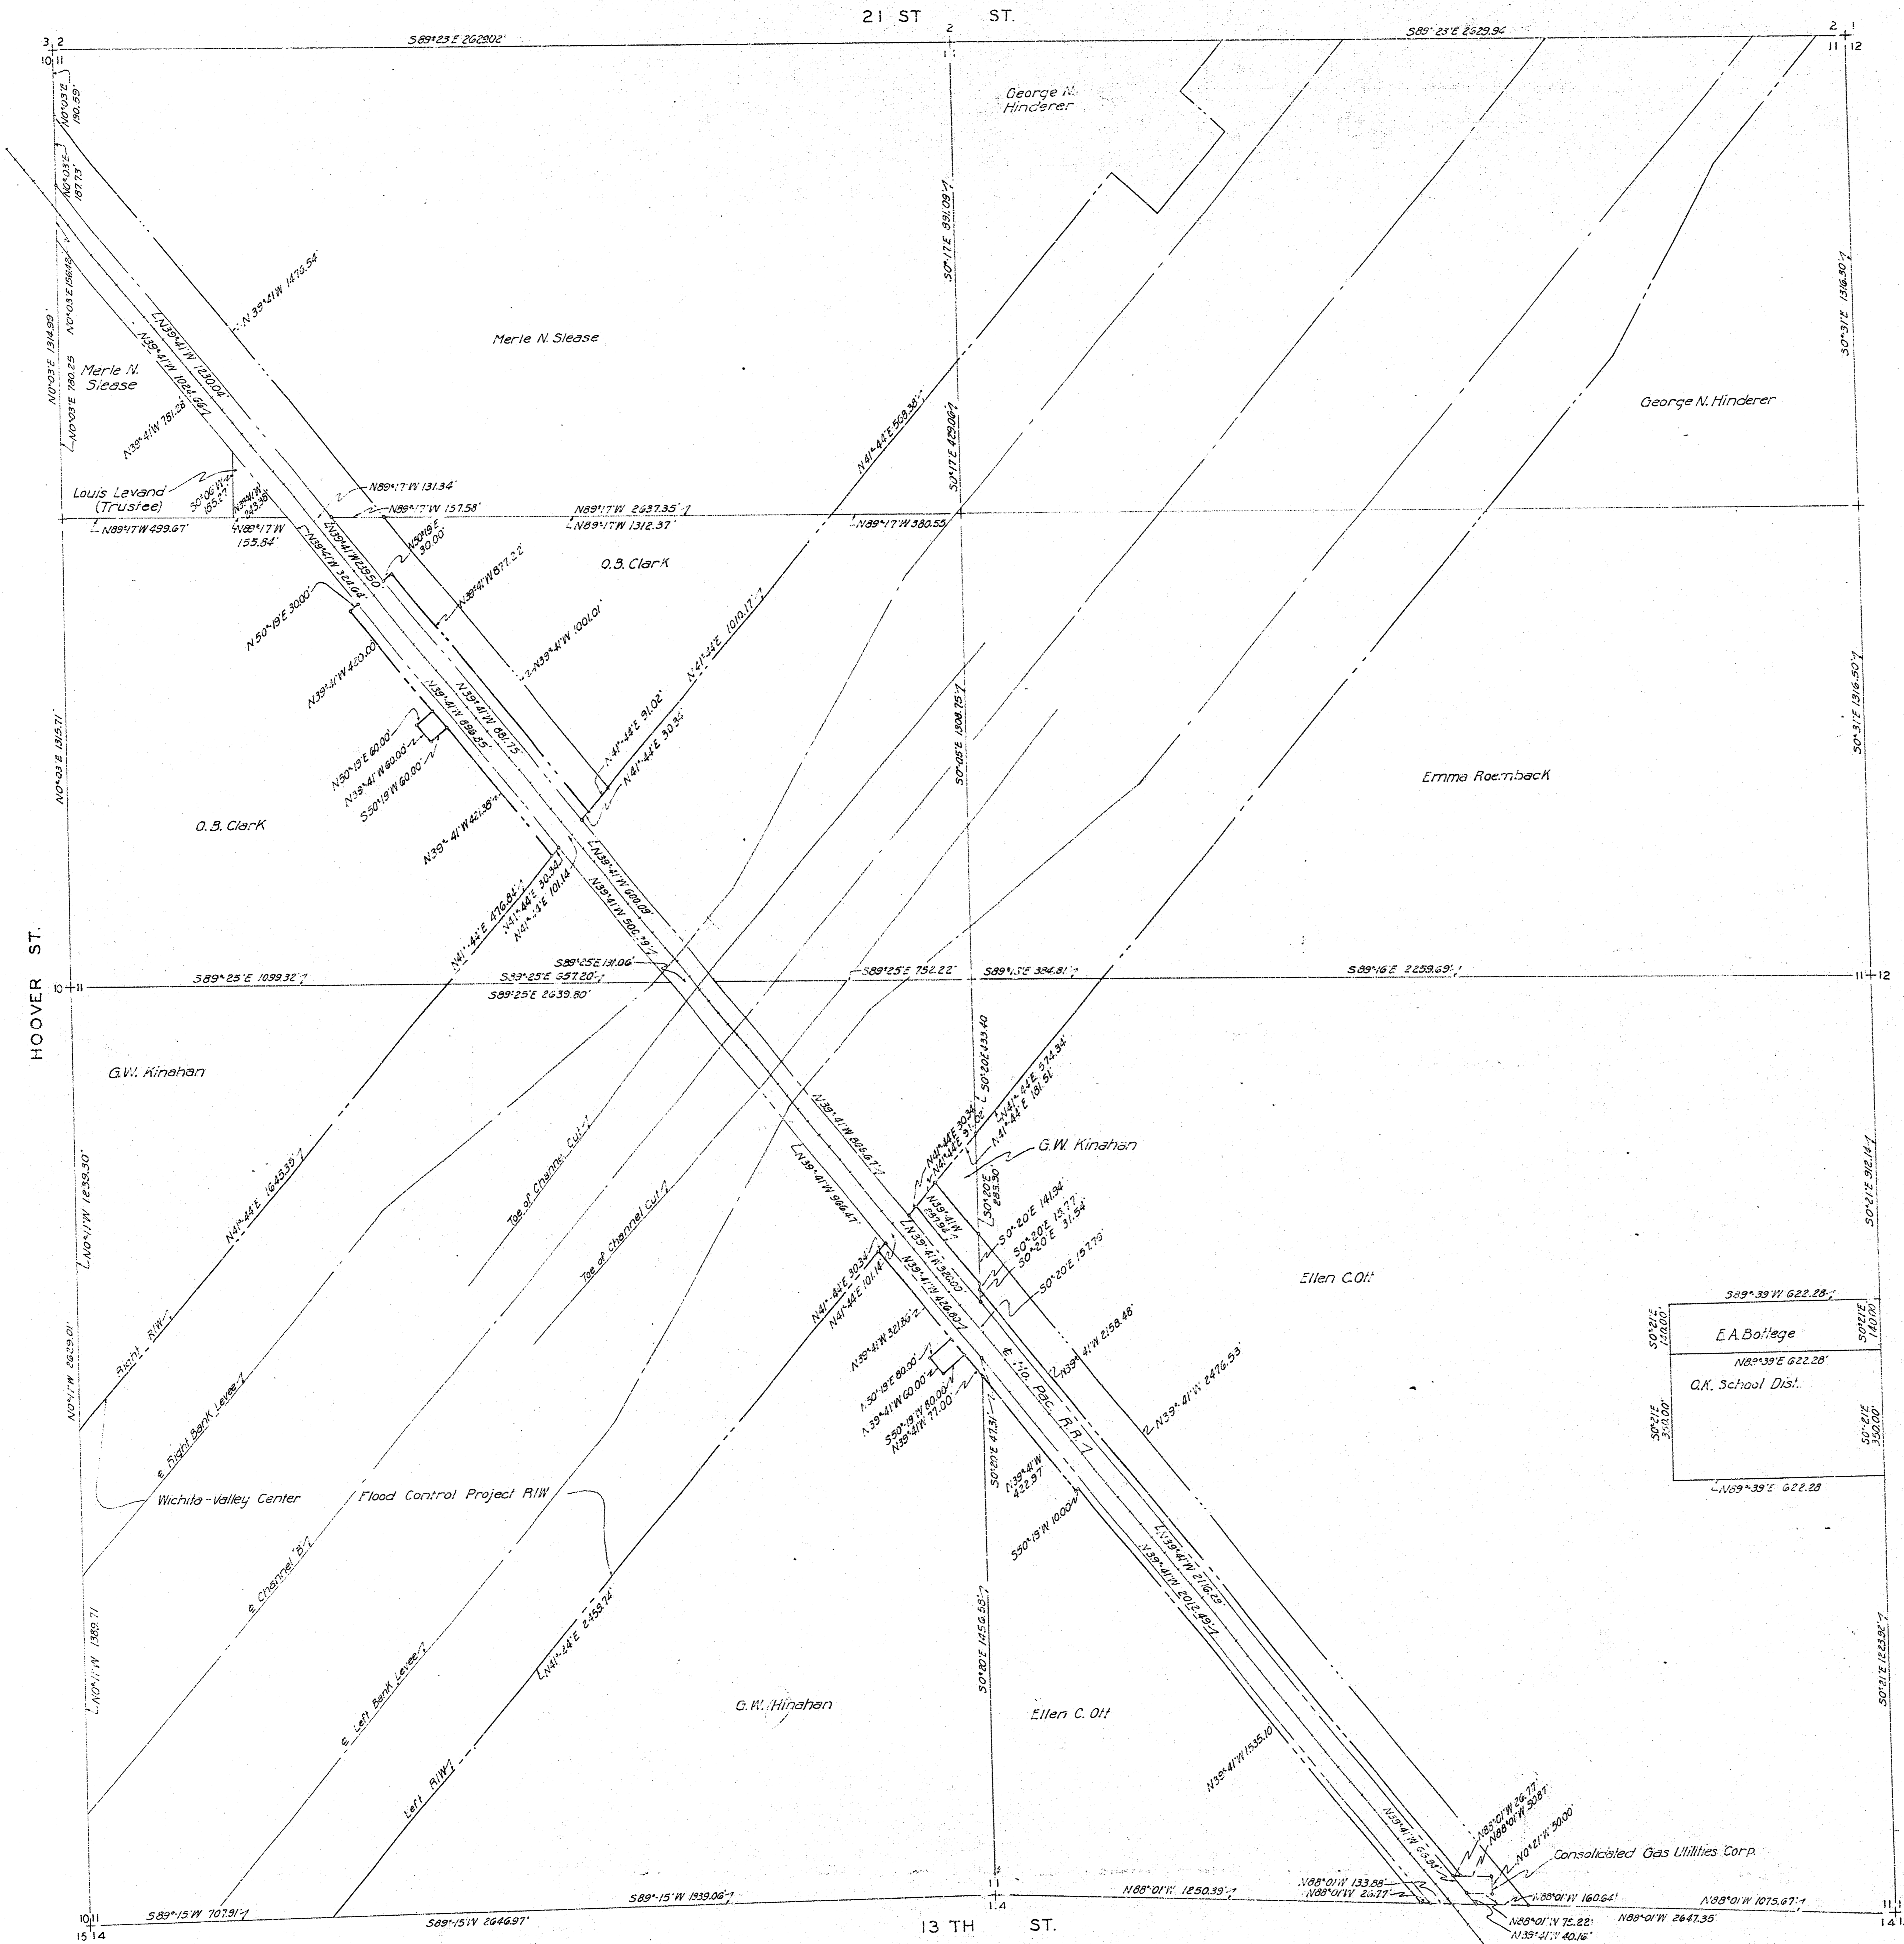

S89°39'W 622.28'
 N89°39'E 622.28'
 O.K. School Dist.
 S89°39'E 622.28'
 N89°39'W 622.28'

ARKANSAS RIVER BASIN
**WICHITA AND VALLEY CENTER
 FLOOD CONTROL PROJECT**
 SEC. II, T-27-S, R-1-W

SCALE: 1 INCH = 200 FEET
 CITY-COUNTY ENGINEER OFFICE, WICHITA, KANSAS

DRAWN G.S.G.

APPROVED: _____
 ENGINEER-IN CHARGE