


GENERAL NOTES

1. Class A/AE Concrete shall be used throughout this project. All reinforcing steel shall conform to A.S.T.M. Specifications.
2. Bidding for Reconstruction of N. Abutment - Reconstruction shall be bid as a "Lump Sum" Bid.
3. Contractor to provide & maintain proper barricades thru out reconstruction.

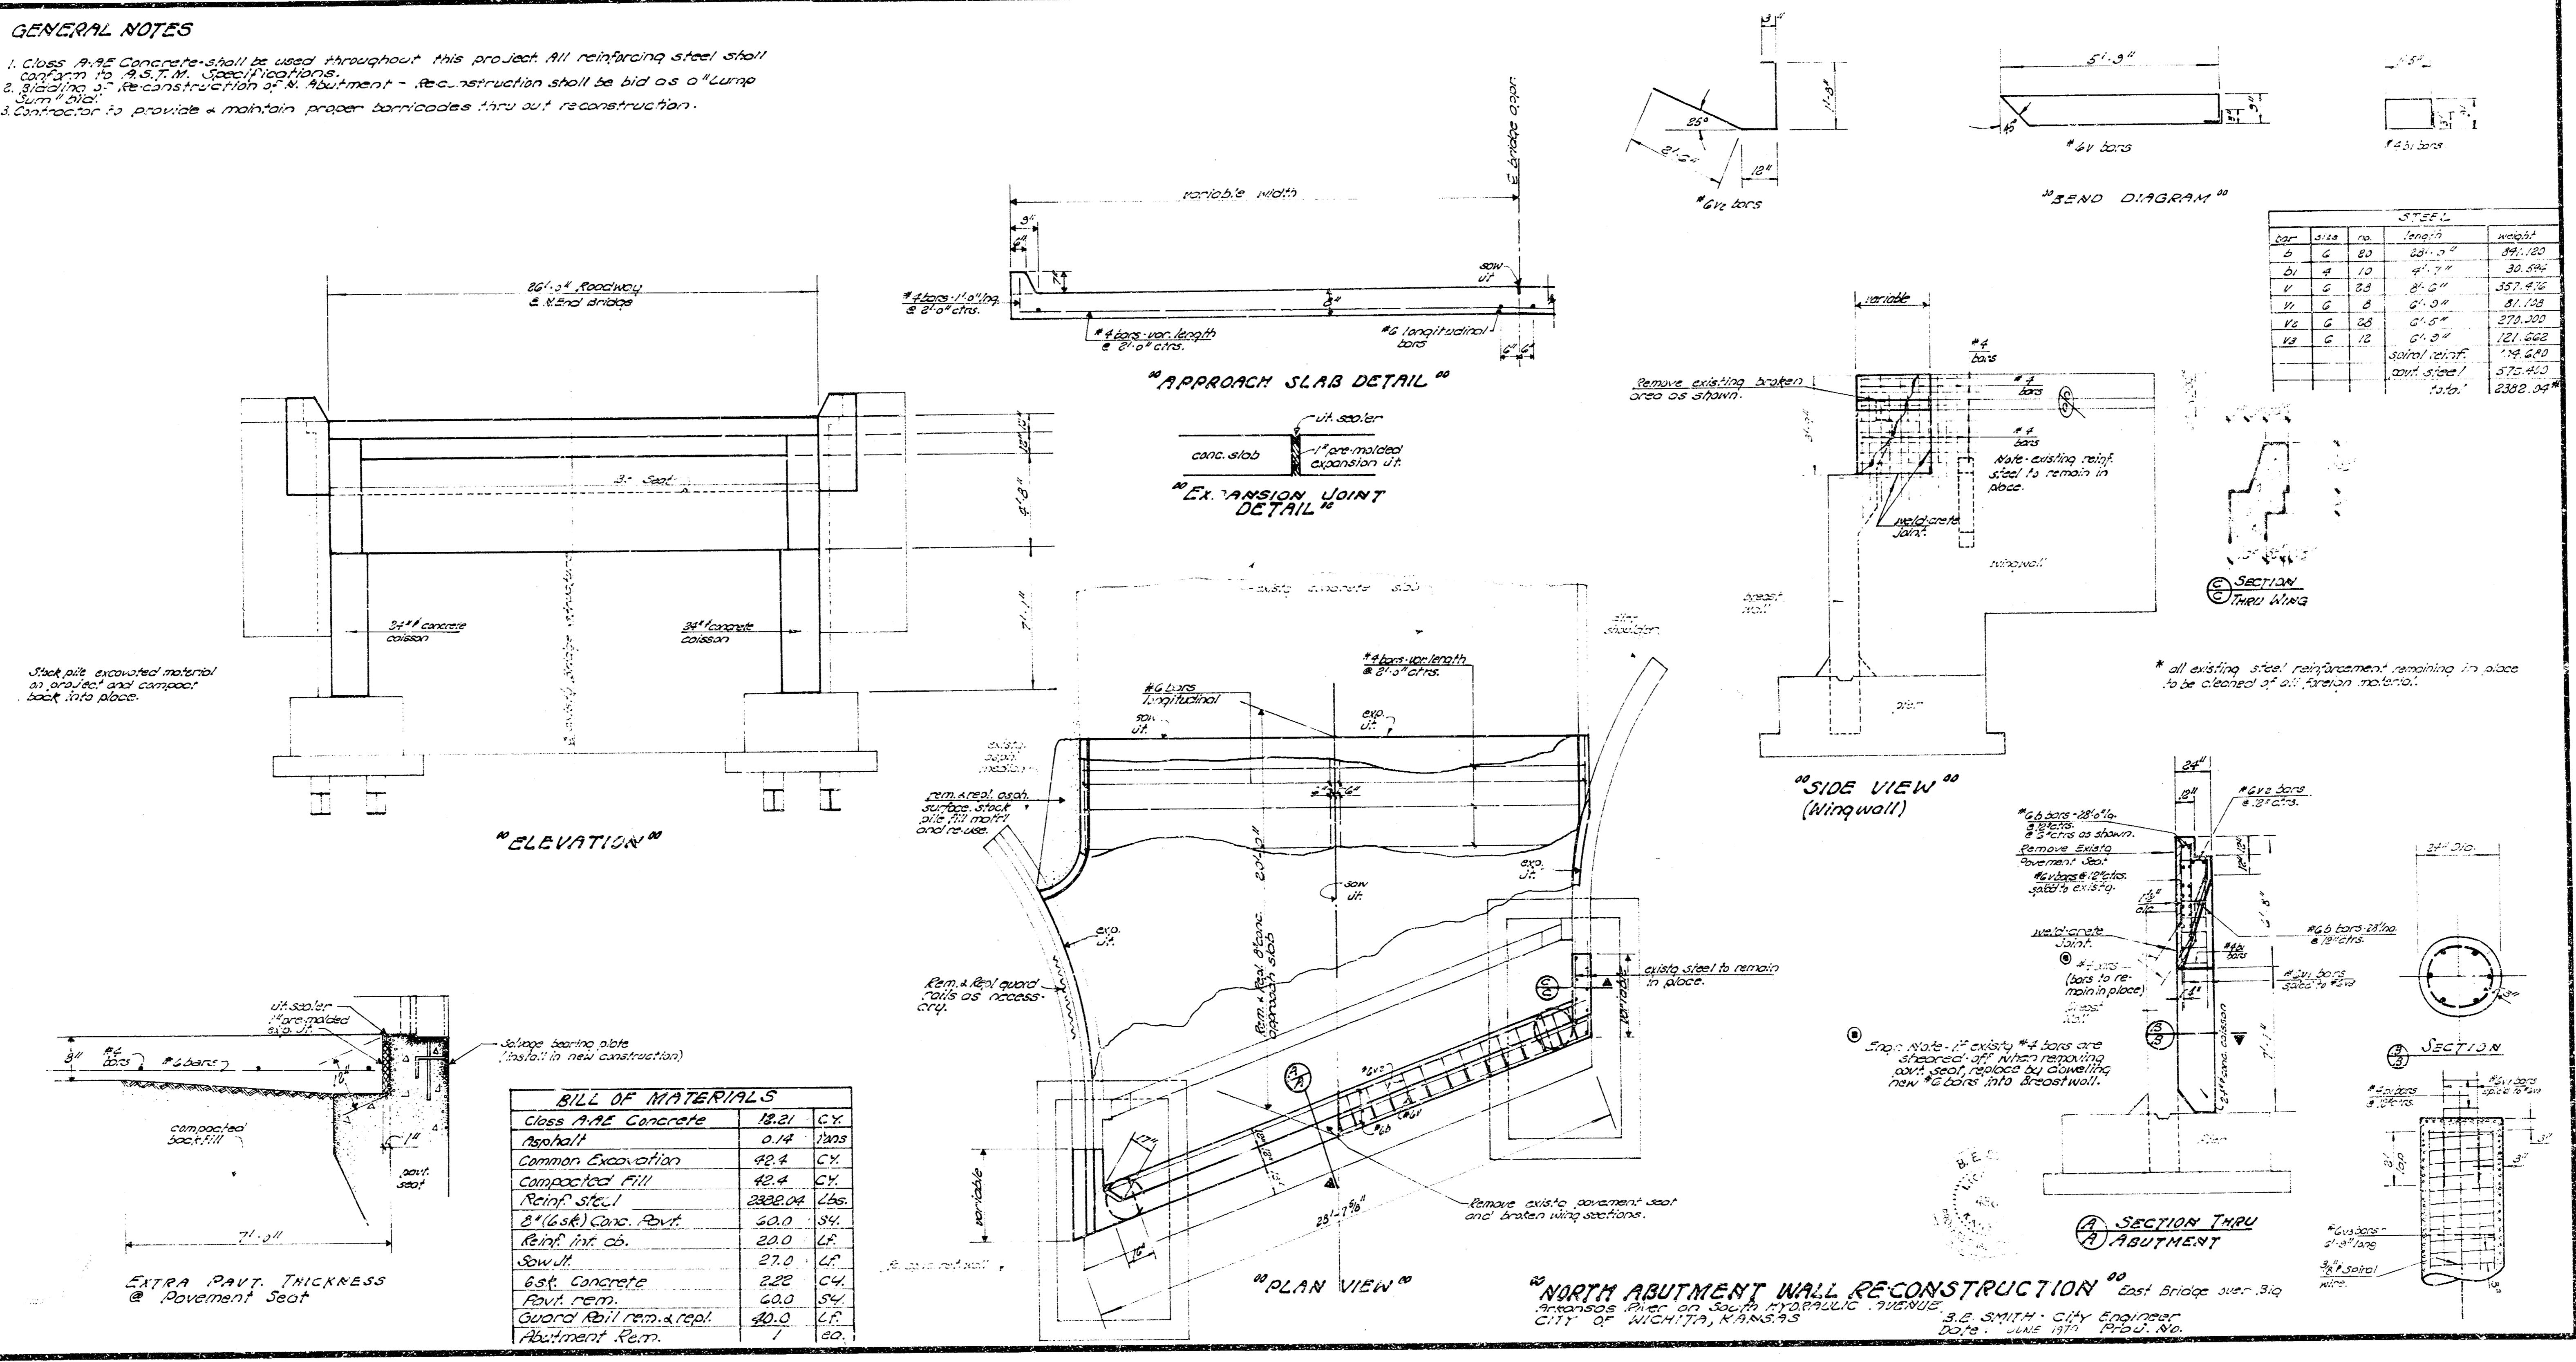

Bar	Size	No.	Length	Weight
BILL OF MATERIALS

Class A/AE Concrete	18.21	CY
Rephalt	0.14	100s
Common Excavation	42.4	CY
Compacted Fill	42.4	CY

"NORTH ABUTMENT WALL RECONSTRUCTION"
