
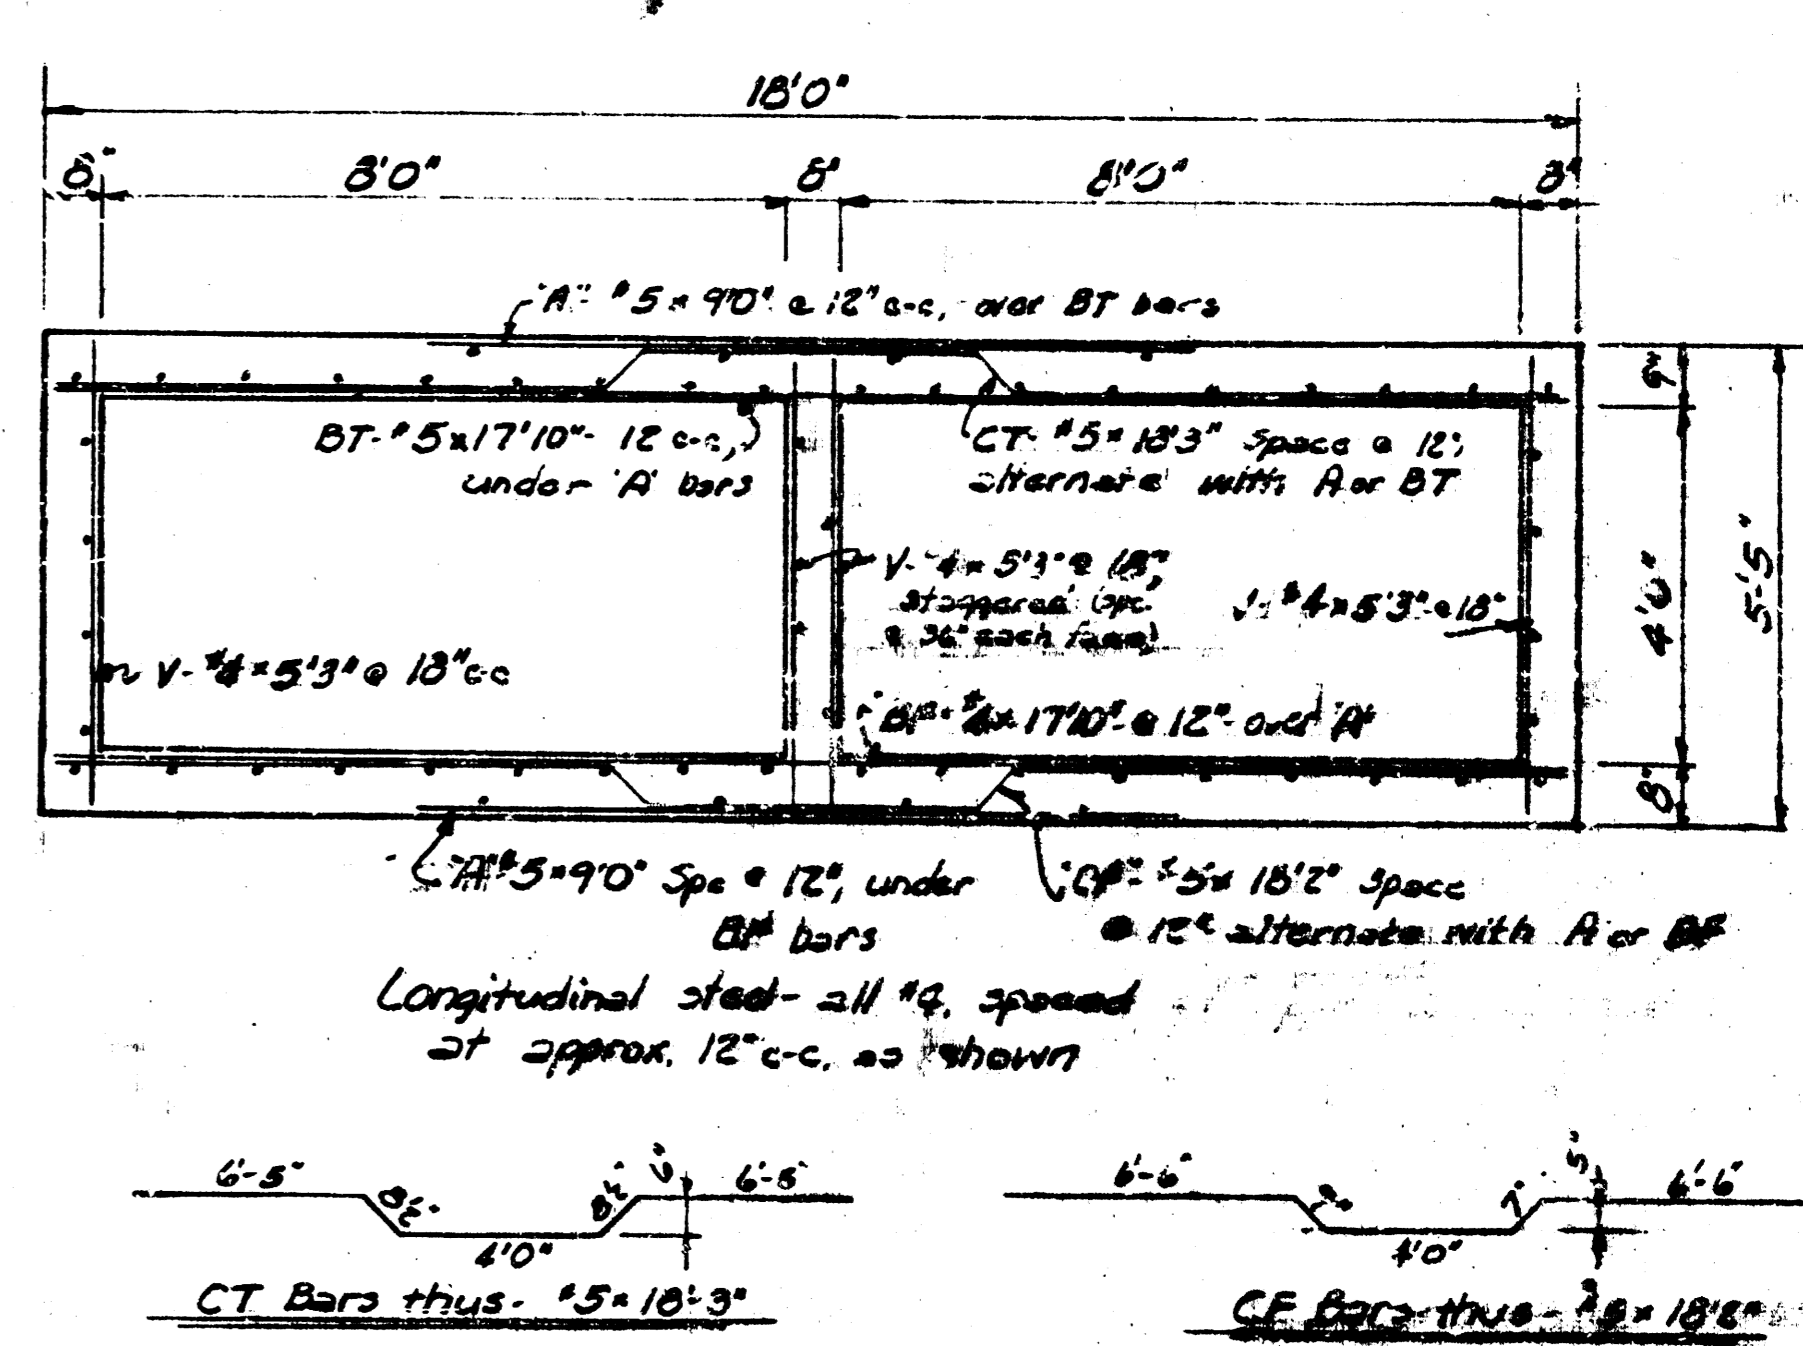


SURV. PLOT. DES. DR. TR. CRD. APP.

**DRAINAGE CONDUIT AT
 HILLSIDE & OSIE 1/2**
DETAILS OF OUTLET SECTION

R. S. DELAMATER
 CONSULTING ENGINEER
 WICHITA, KANSAS

DATE February, 1952
 SCALE 3/8" = 1'-0"
 DWG. NO. 740

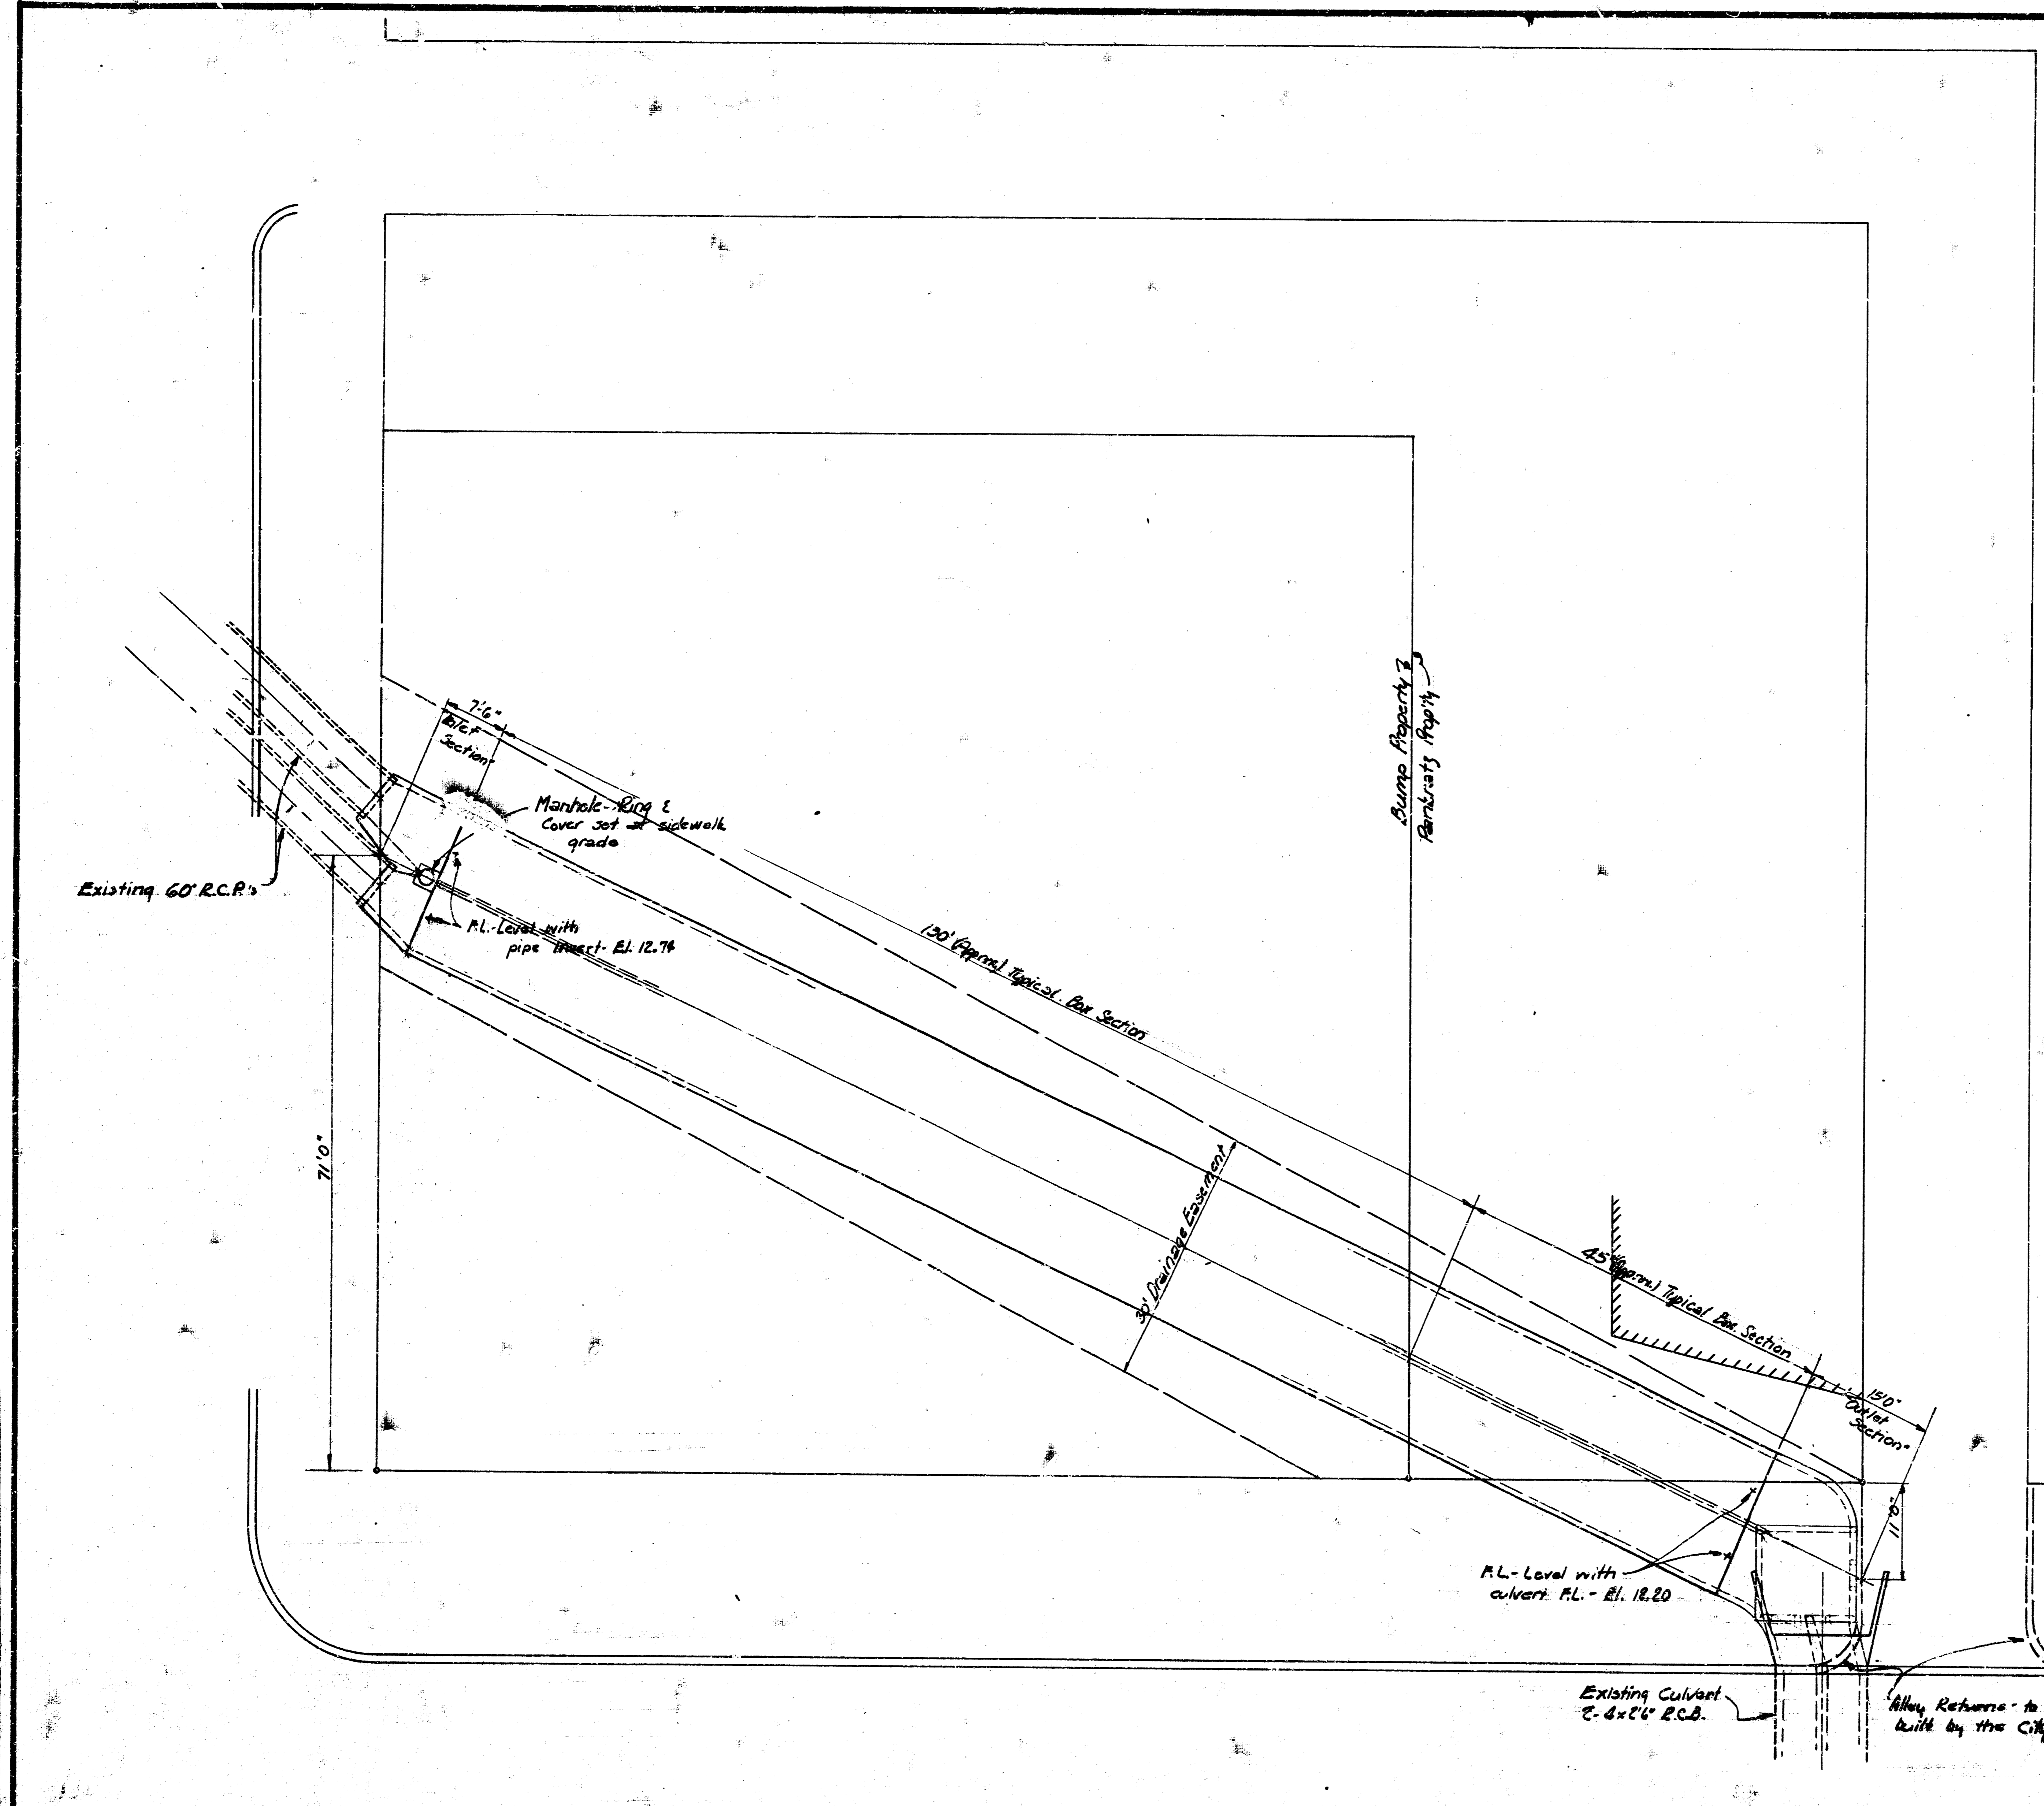

DETAILS OF TYPICAL BOX SECTION

NOTE
See accompanying sheets for details of Inlet and Outlet Sections.

DRAINAGE CONDUIT AT HILL SIDE & OSIE		2/2
GENERAL LAYOUT AND DETAIL OF TYPICAL BOX SECTION		
R. S. DELAMATER CONSULTING ENGINEER WICHITA, KANSAS	DATE Feb 15, 1952 SCALE 1/4"=1'-0"	79-02