

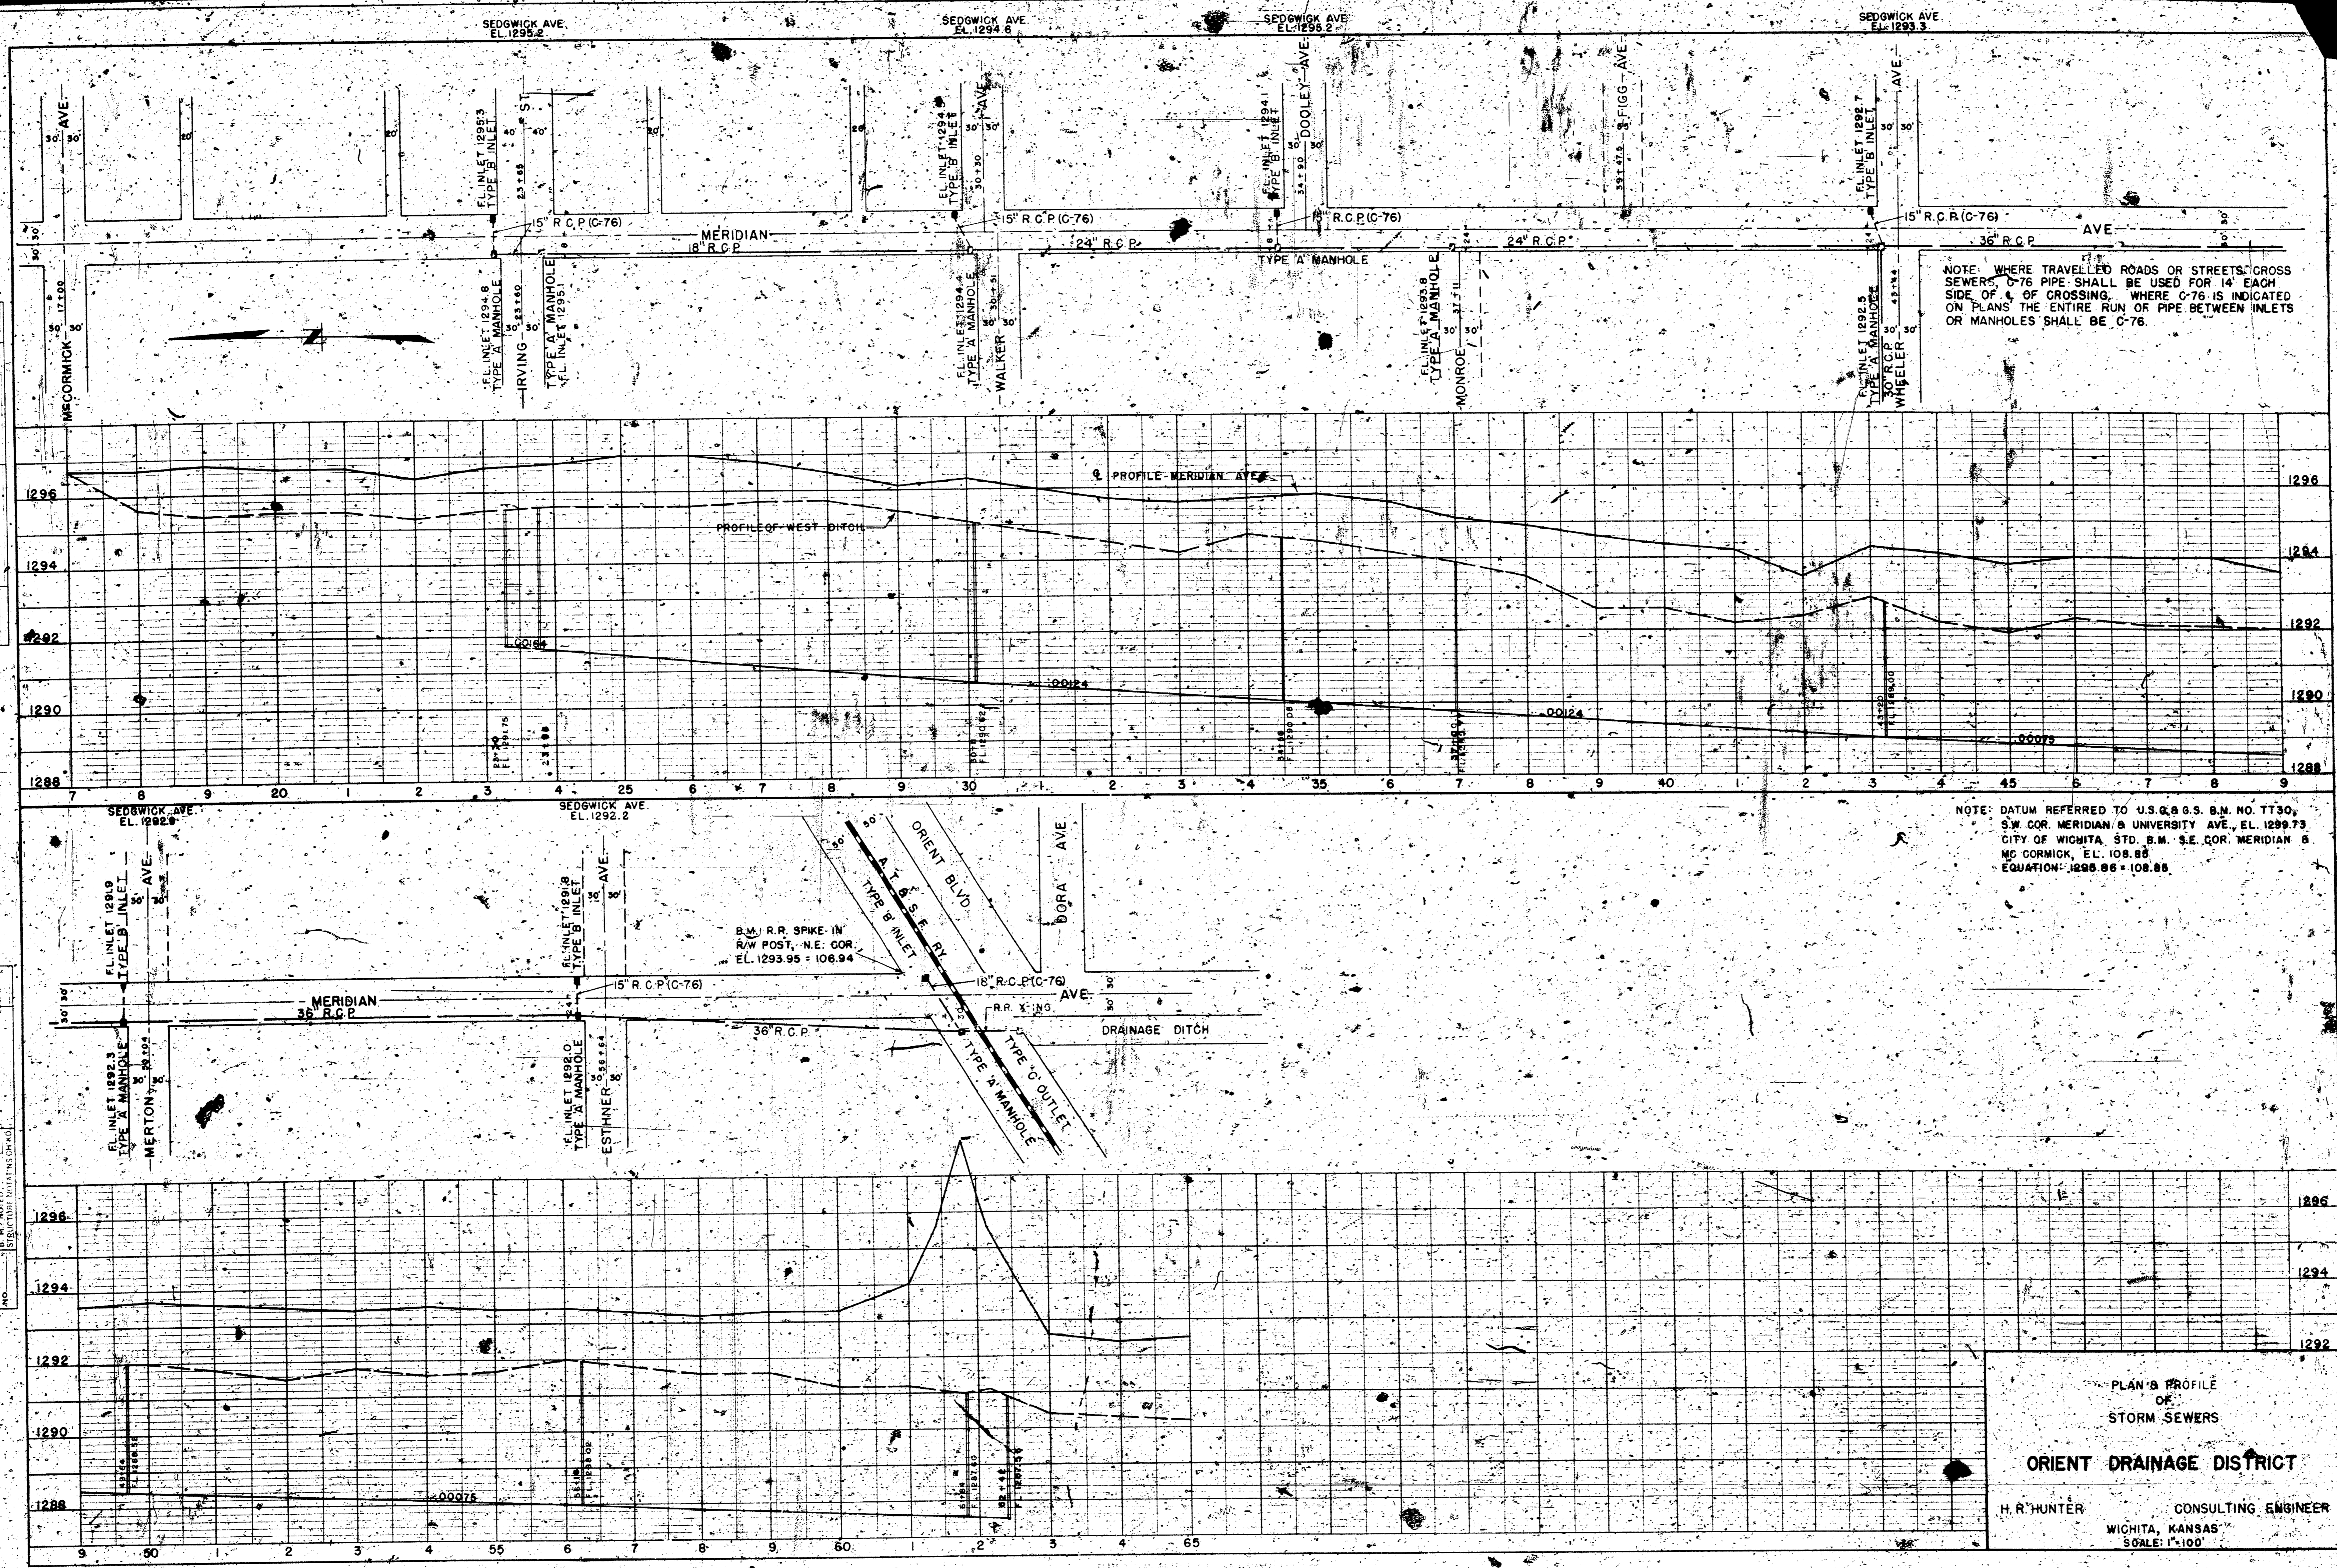


PLAN

PROFILE

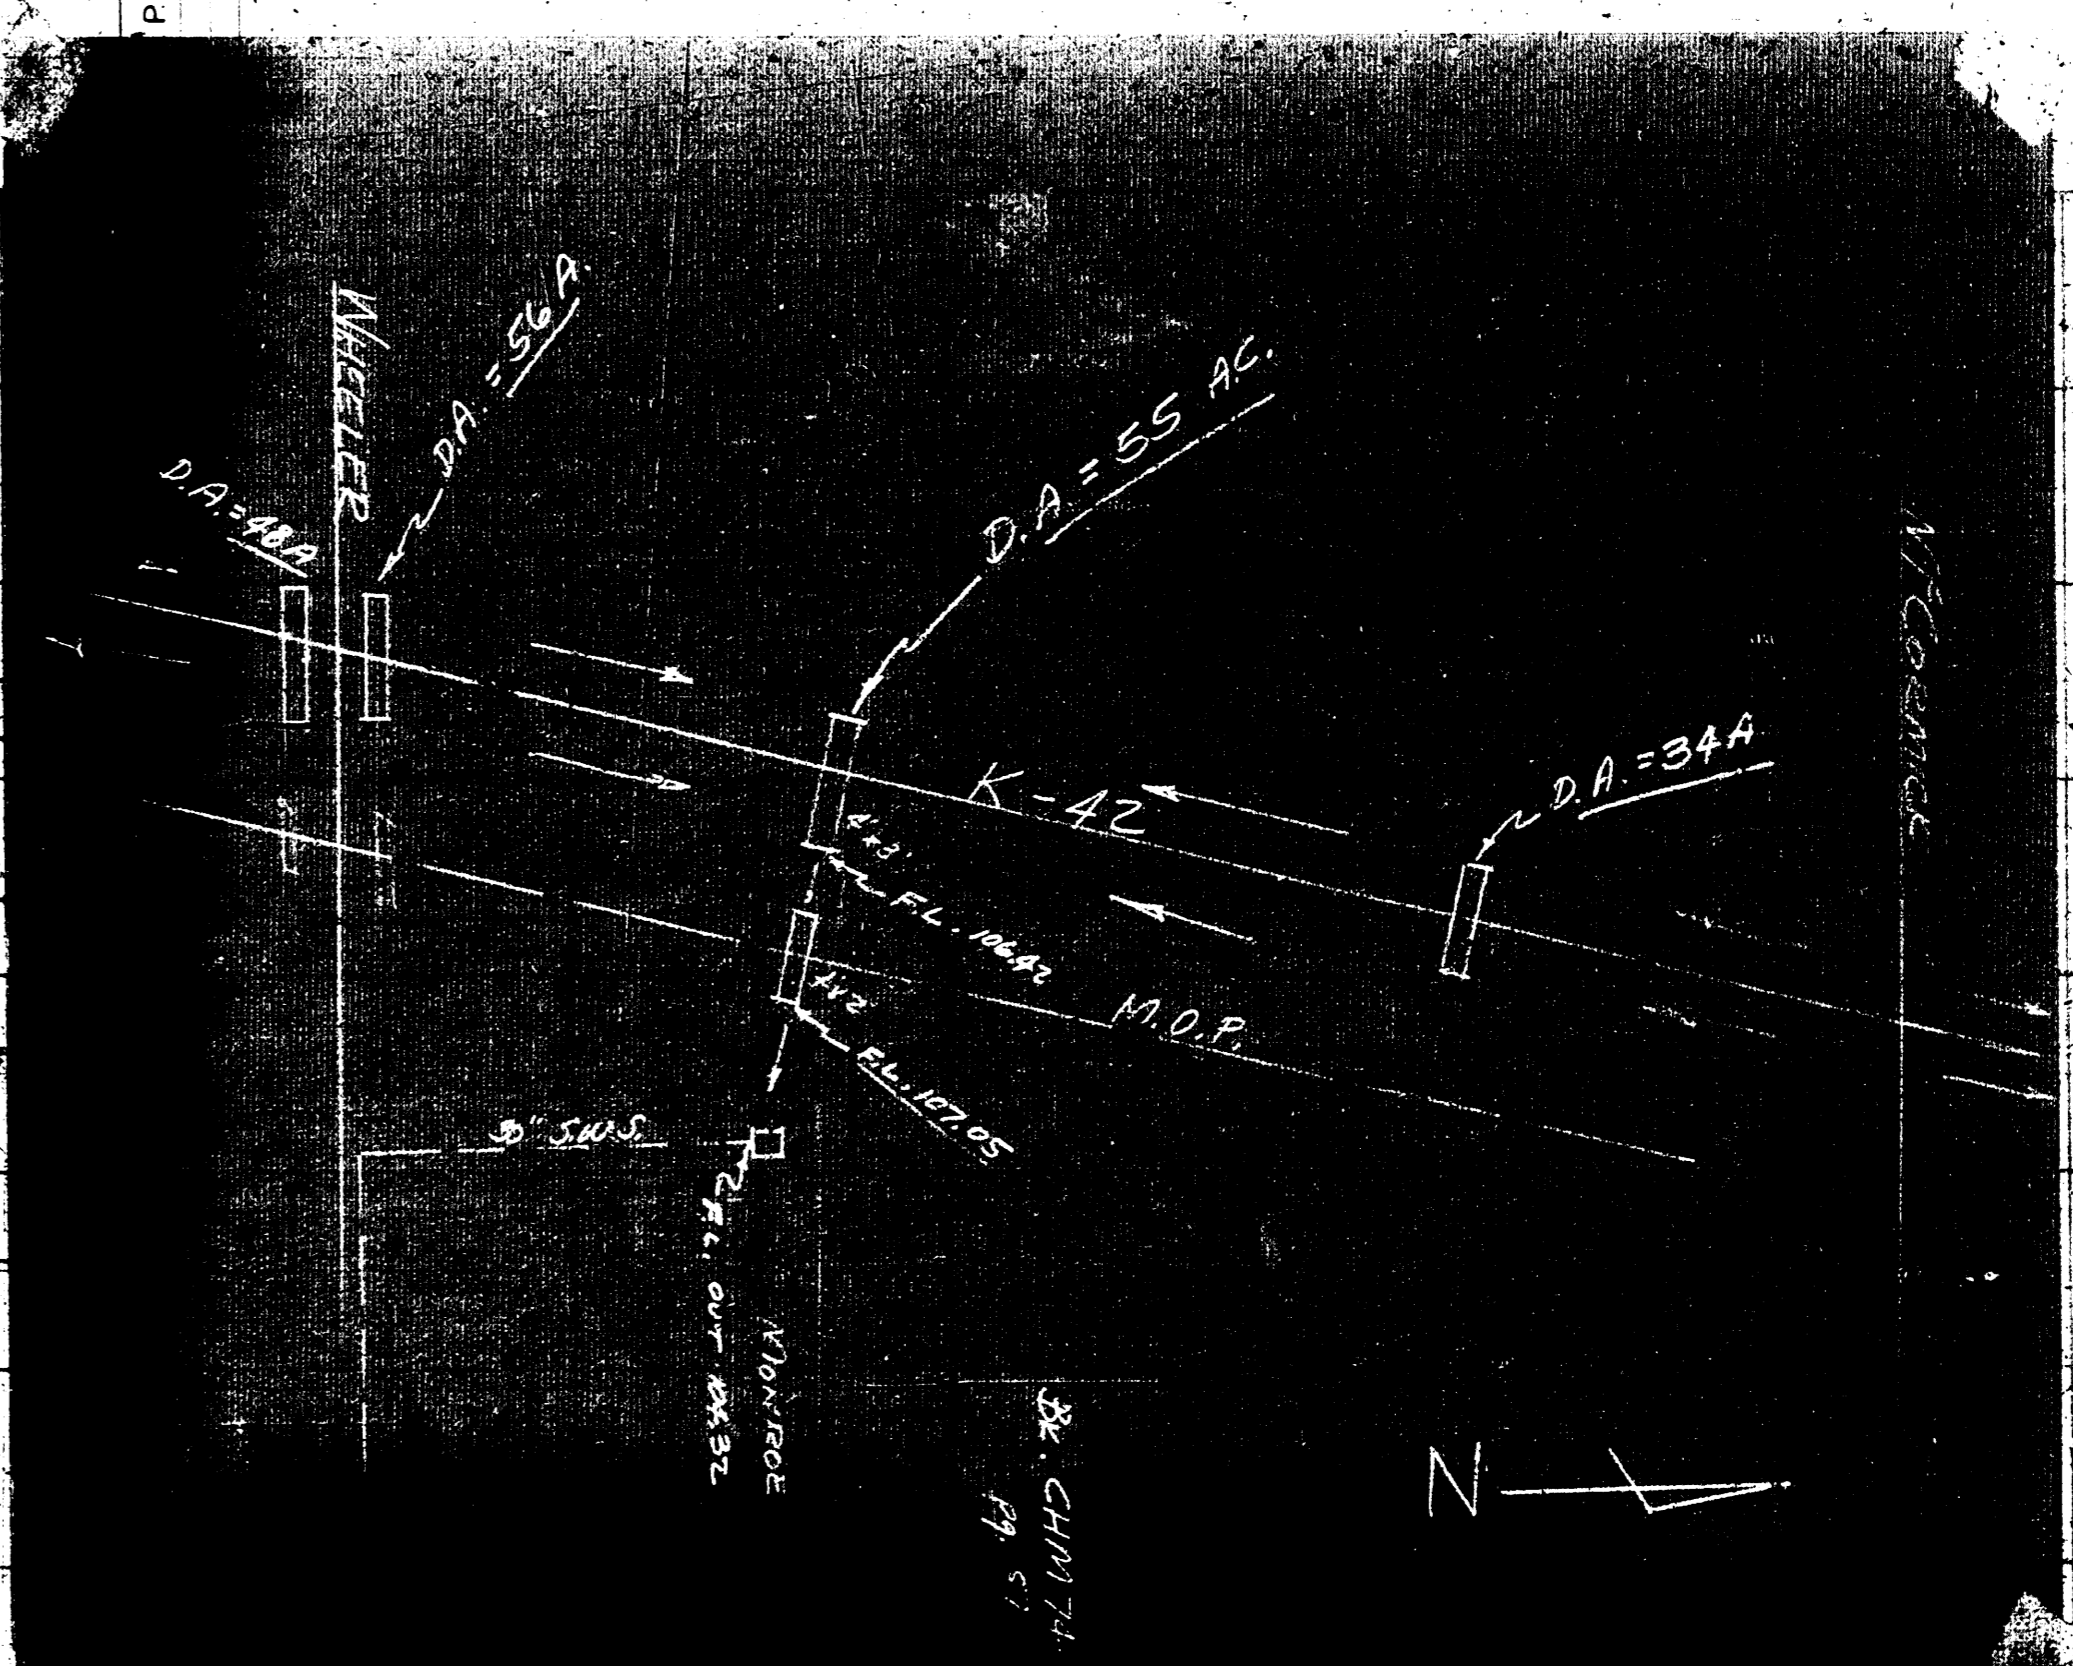

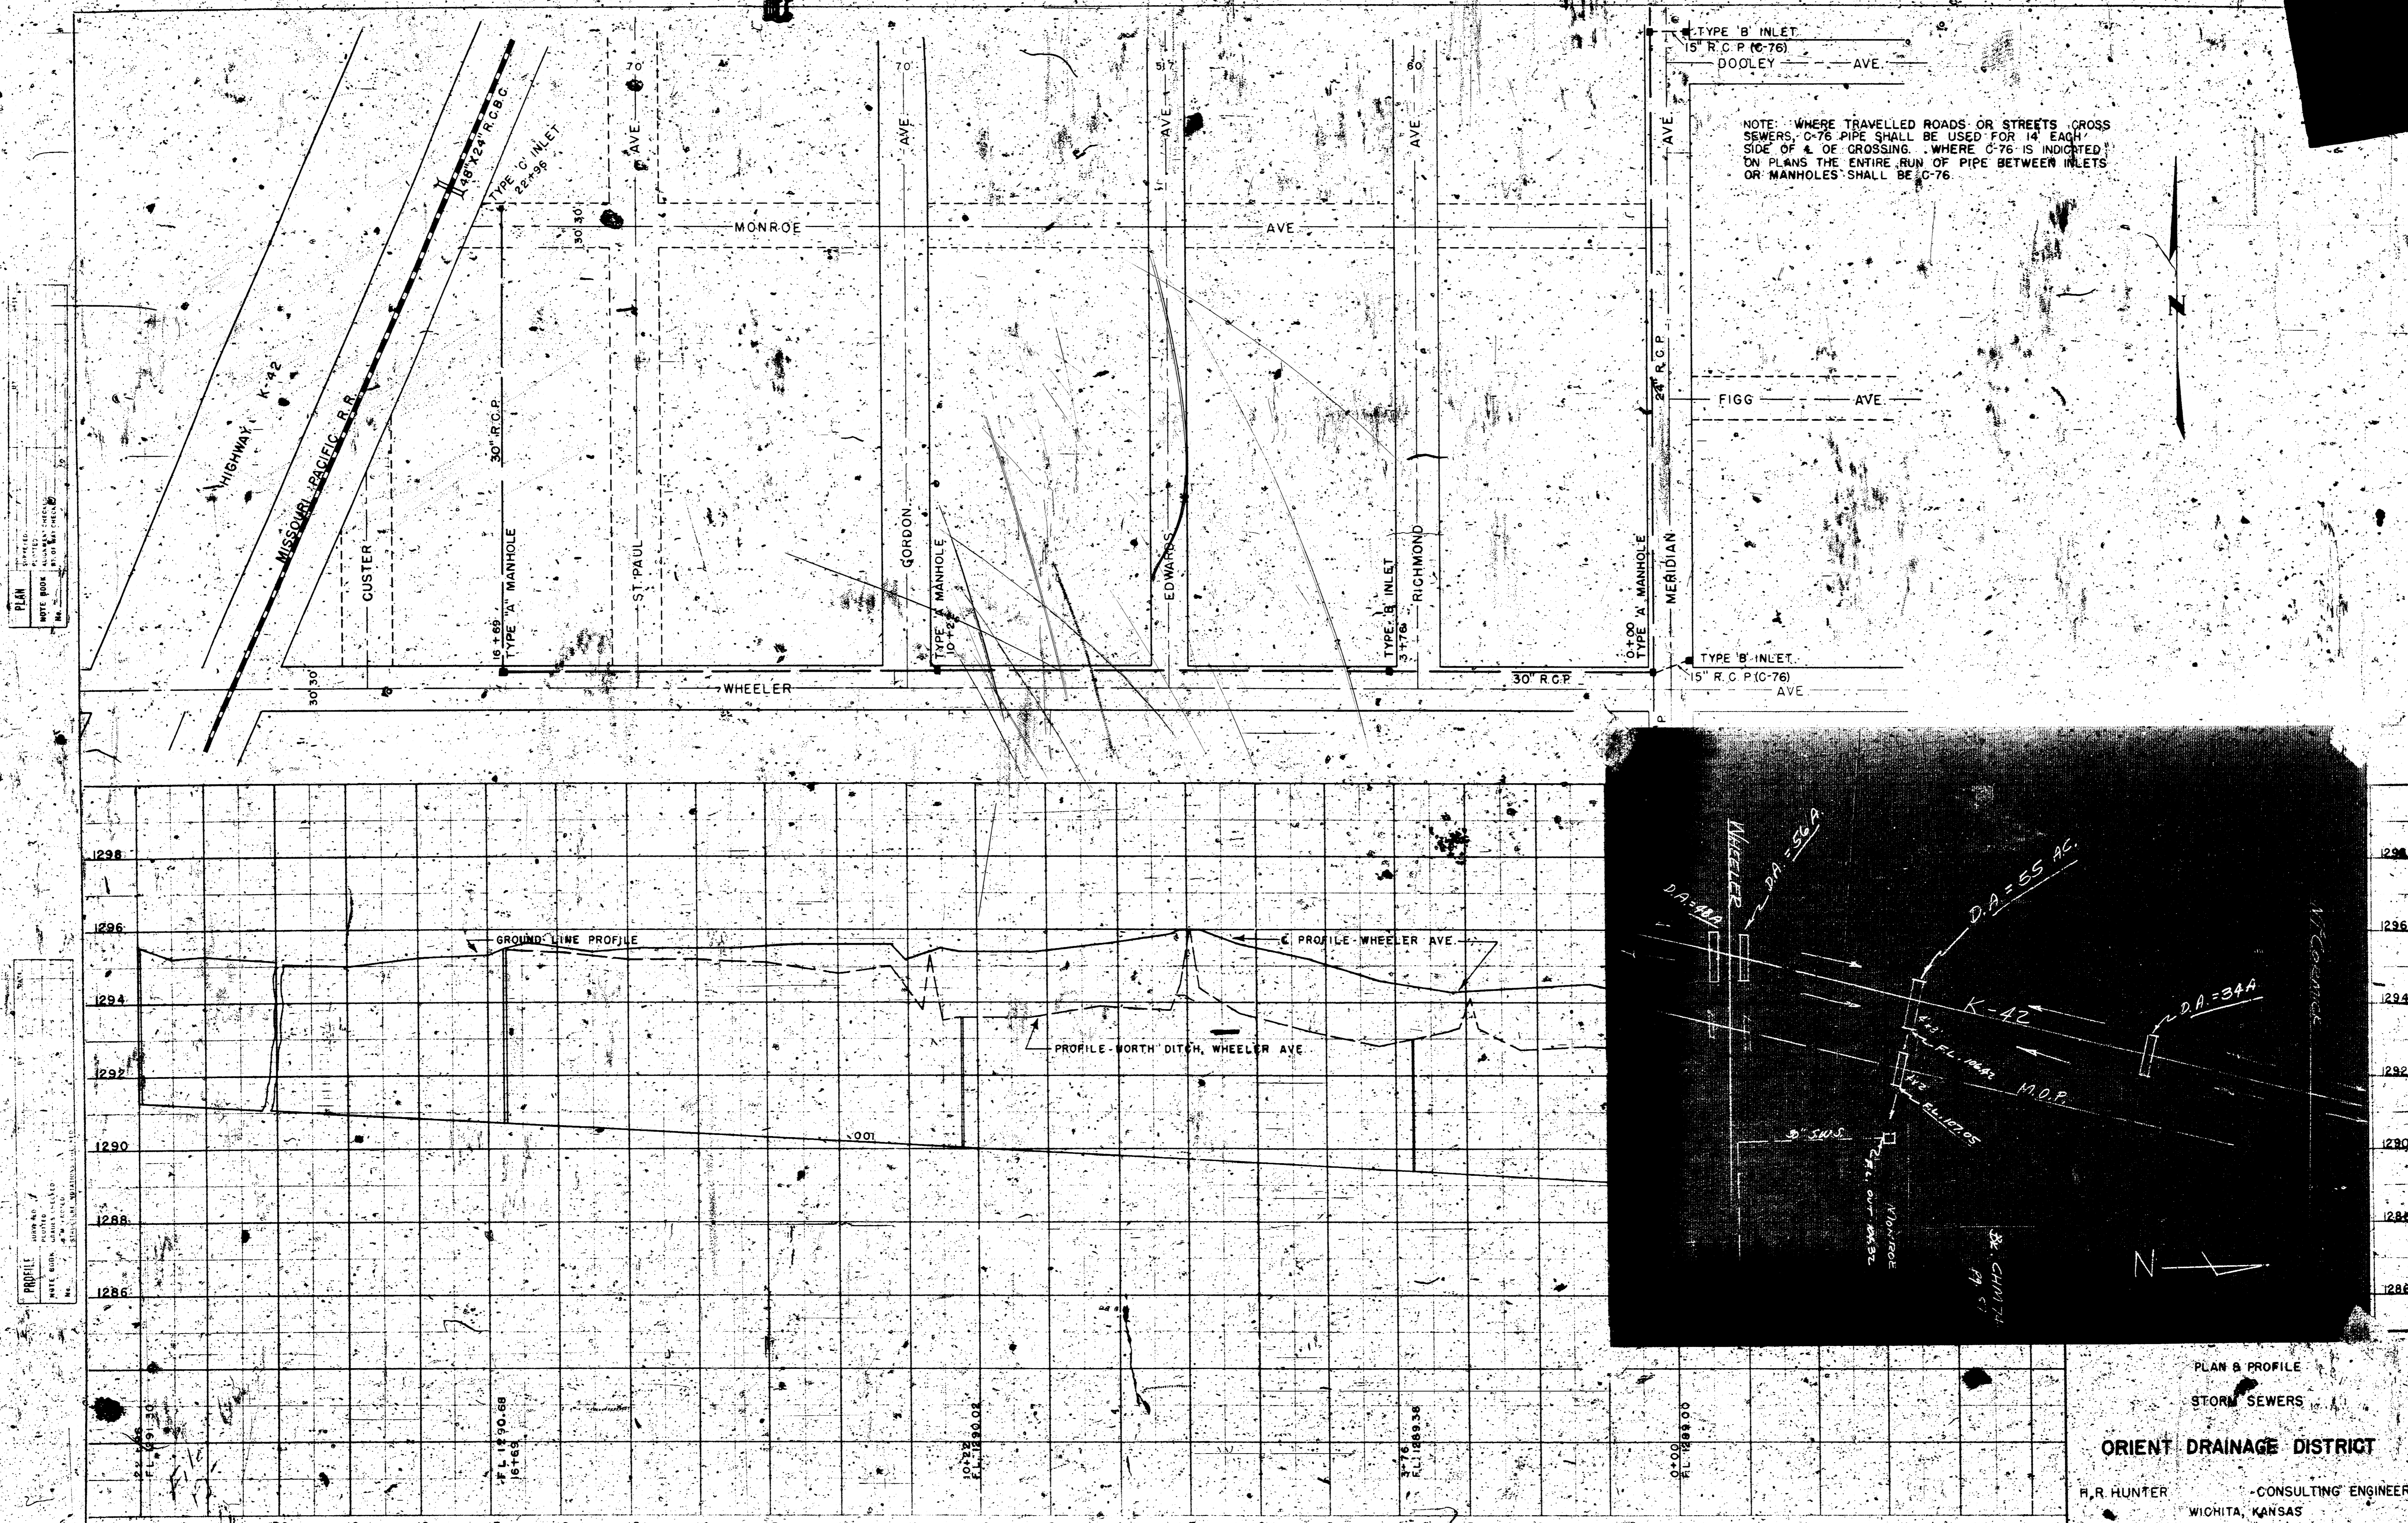

PLAN & PROFILE
 STORM SEWERS
ORIENT DRAINAGE DISTRICT
 H.R. HUNTER - CONSULTING ENGINEER
 WICHITA, KANSAS
 SCALE: 1"=100'