


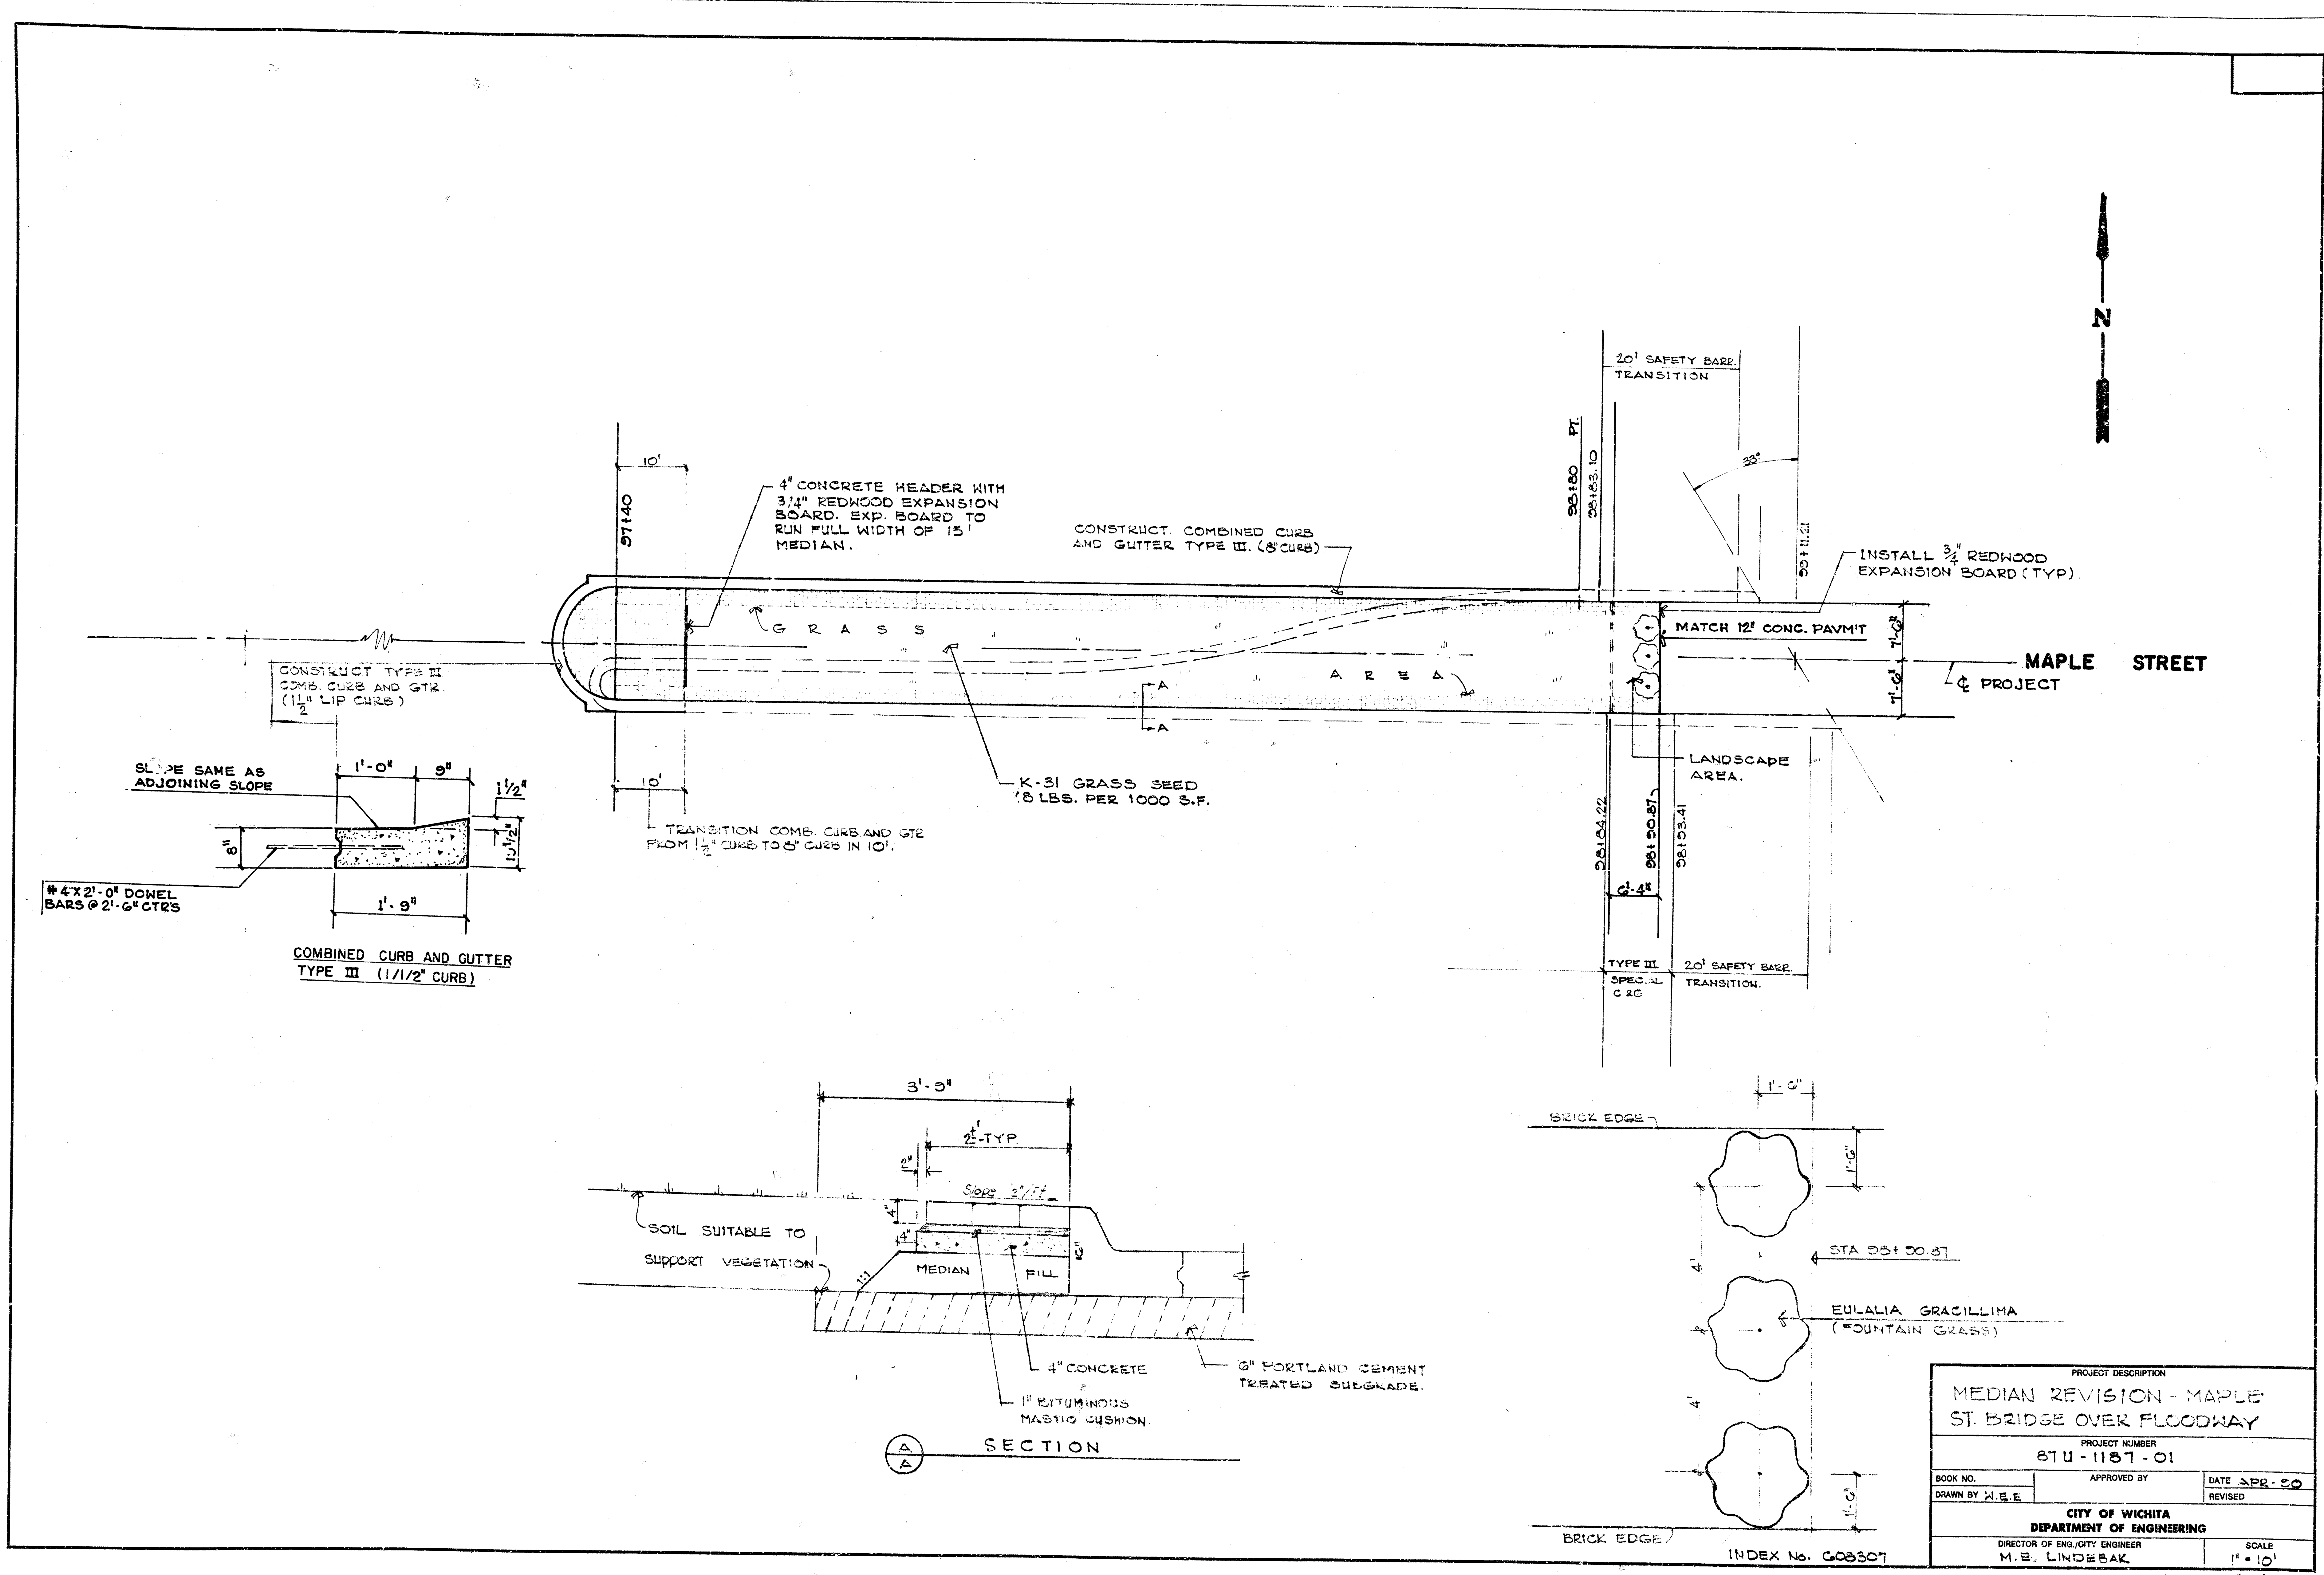

PROJECT DESCRIPTION			
MEDIAN REVISION - MAPLE ST. BRIDGE OVER FLOODWAY			
PROJECT NUMBER			
87U-1187-01			
BOOK NO.	APPROVED BY	DATE	APR-50
DRAWN BY W.E.E.		REVISED	
CITY OF WICHITA			
DEPARTMENT OF ENGINEERING			
DIRECTOR OF ENG./CITY ENGINEER			
M.E. LINDEBAK			
SCALE			1" = 10'