
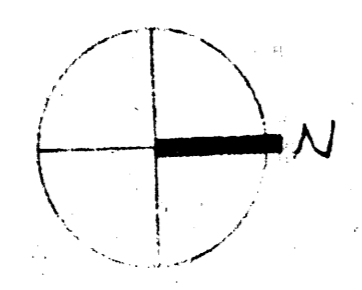


PLAN
 SURVEYED
 PLATTED
 BY
 DATE

PROFILE
 SURVEYED
 PLATTED
 BY
 DATE

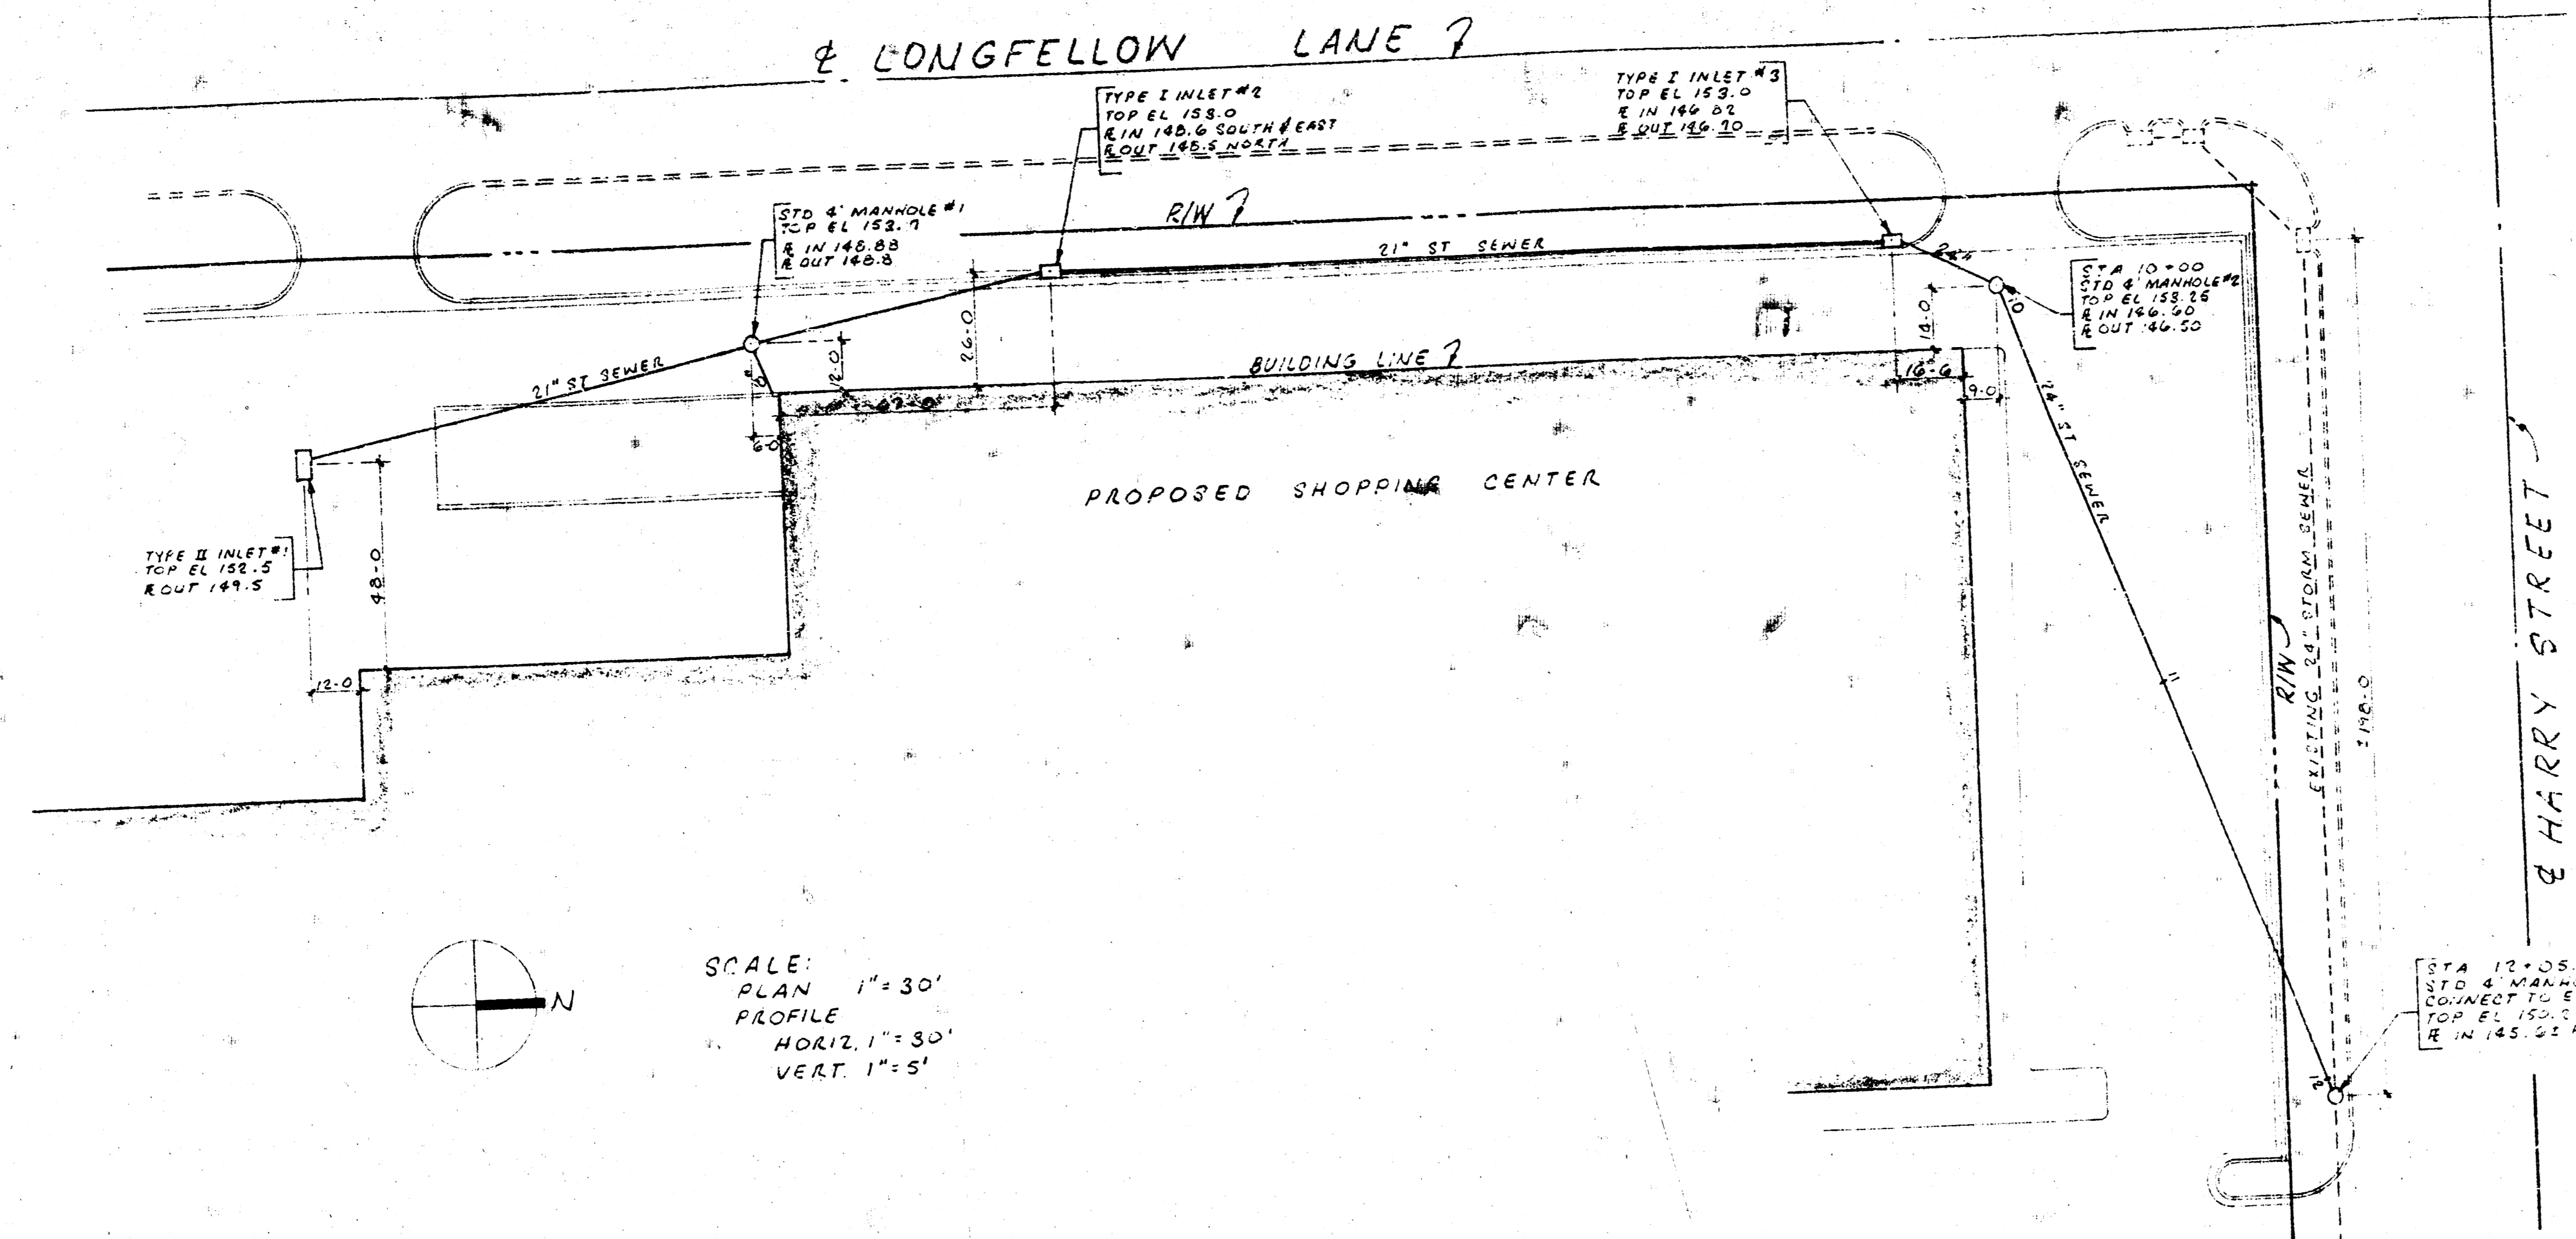

SCALE:
 PLAN 1" = 30'
 PROFILE 1" = 30'
 HORIZ. 1" = 30'
 VERT. 1" = 5'

CITY OF WICHITA
 APPROVED: _____
 Date: 1/28/03
 Engineering Div. _____

NOTE TO CONTRACTOR
 This project will be constructed under the supervision of the CITY ENGINEER and conforming to the SPECIFICATIONS of the CITY OF WICHITA. The CONTRACTOR will prepay the City of Wichita for all costs of Inspection.


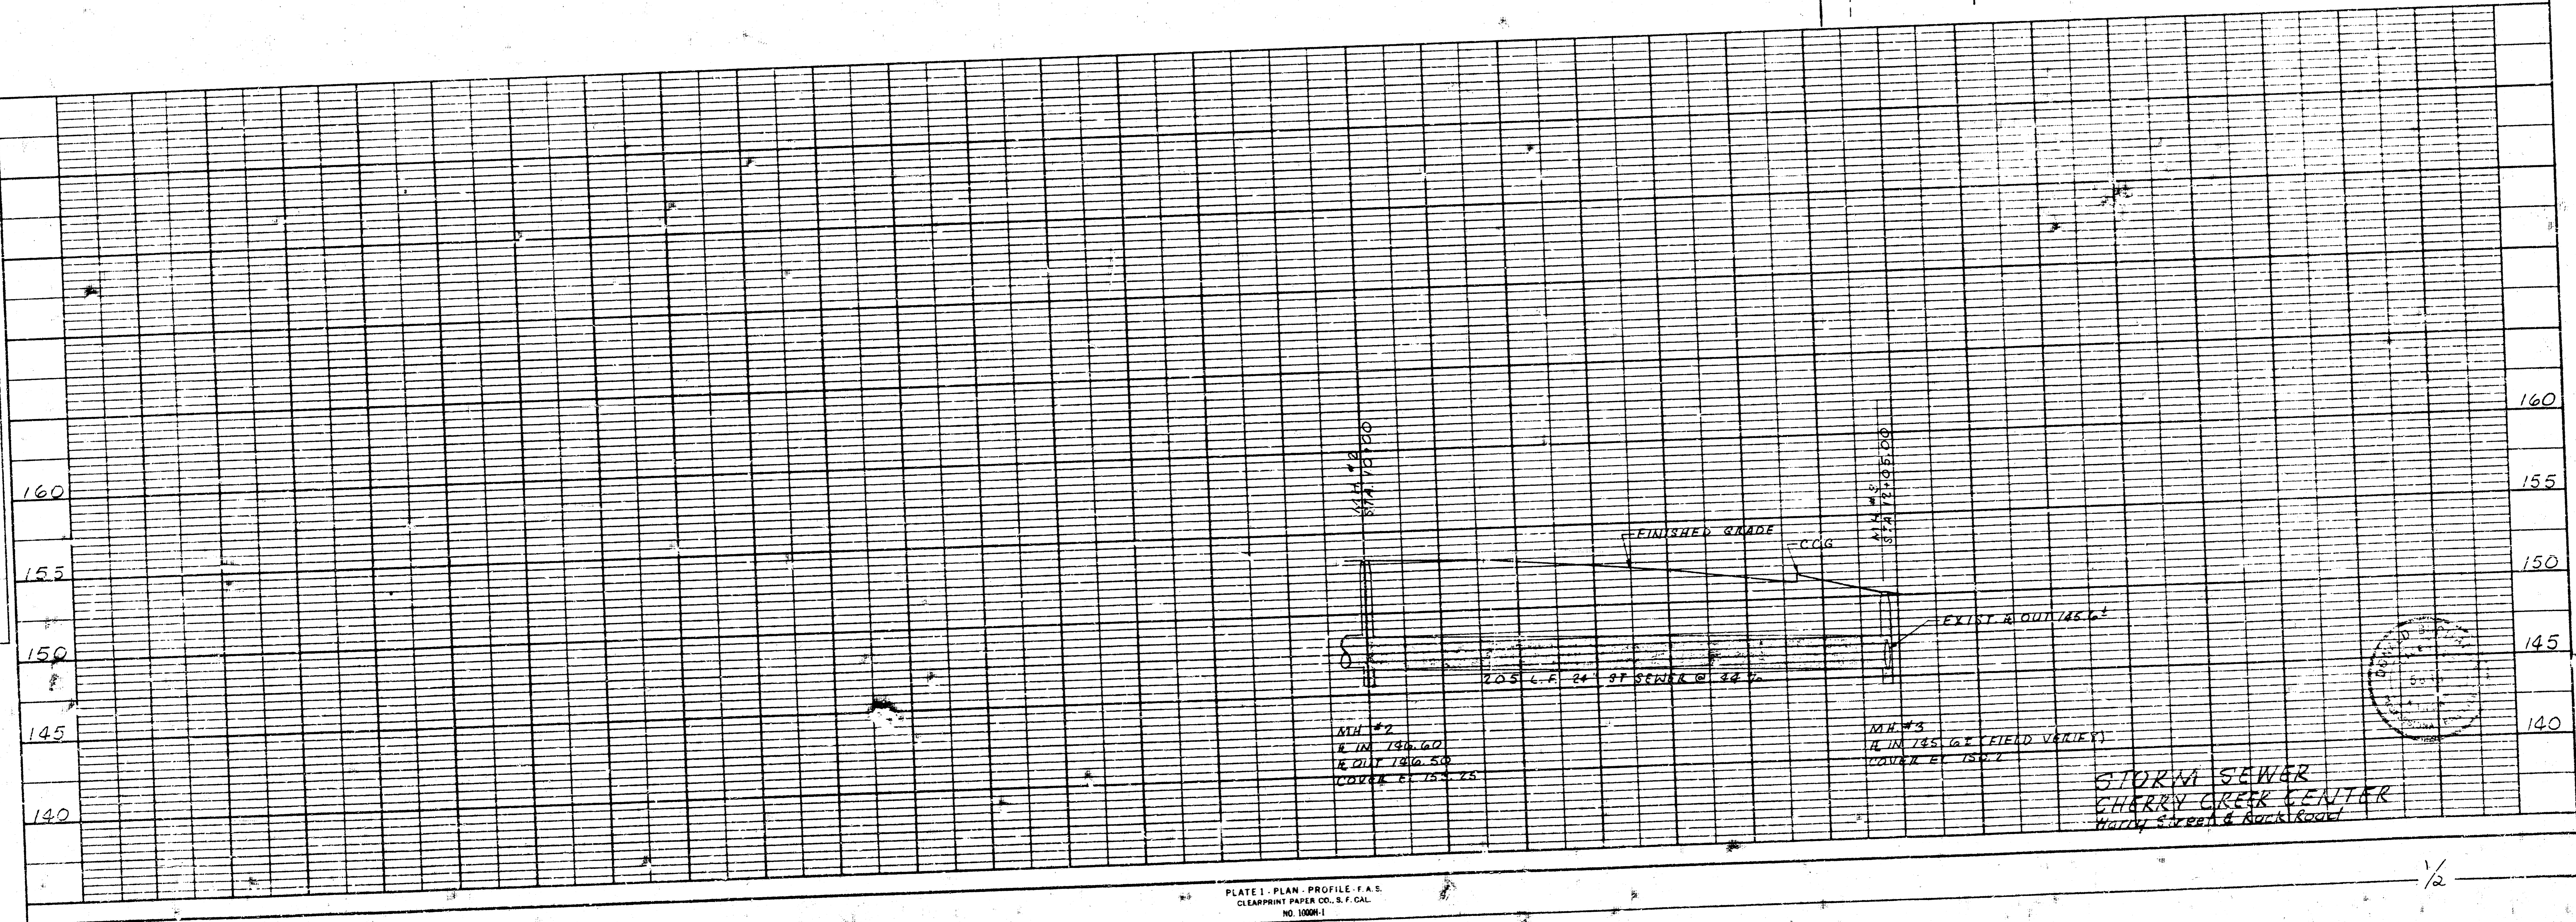


PLATE 1 - PLAN - PROFILE - F.A.S.
 CLEARPRINT PAPER CO. S.F. CAL.
 NO. 10061

STORM SEWER
 CHERRY CREEK CENTER
 Harry Street & Back Road

FILMED FROM THE BEST

PLAN
 SURVEYED
 PLOTTED
 NOTE BOOK
 NO.

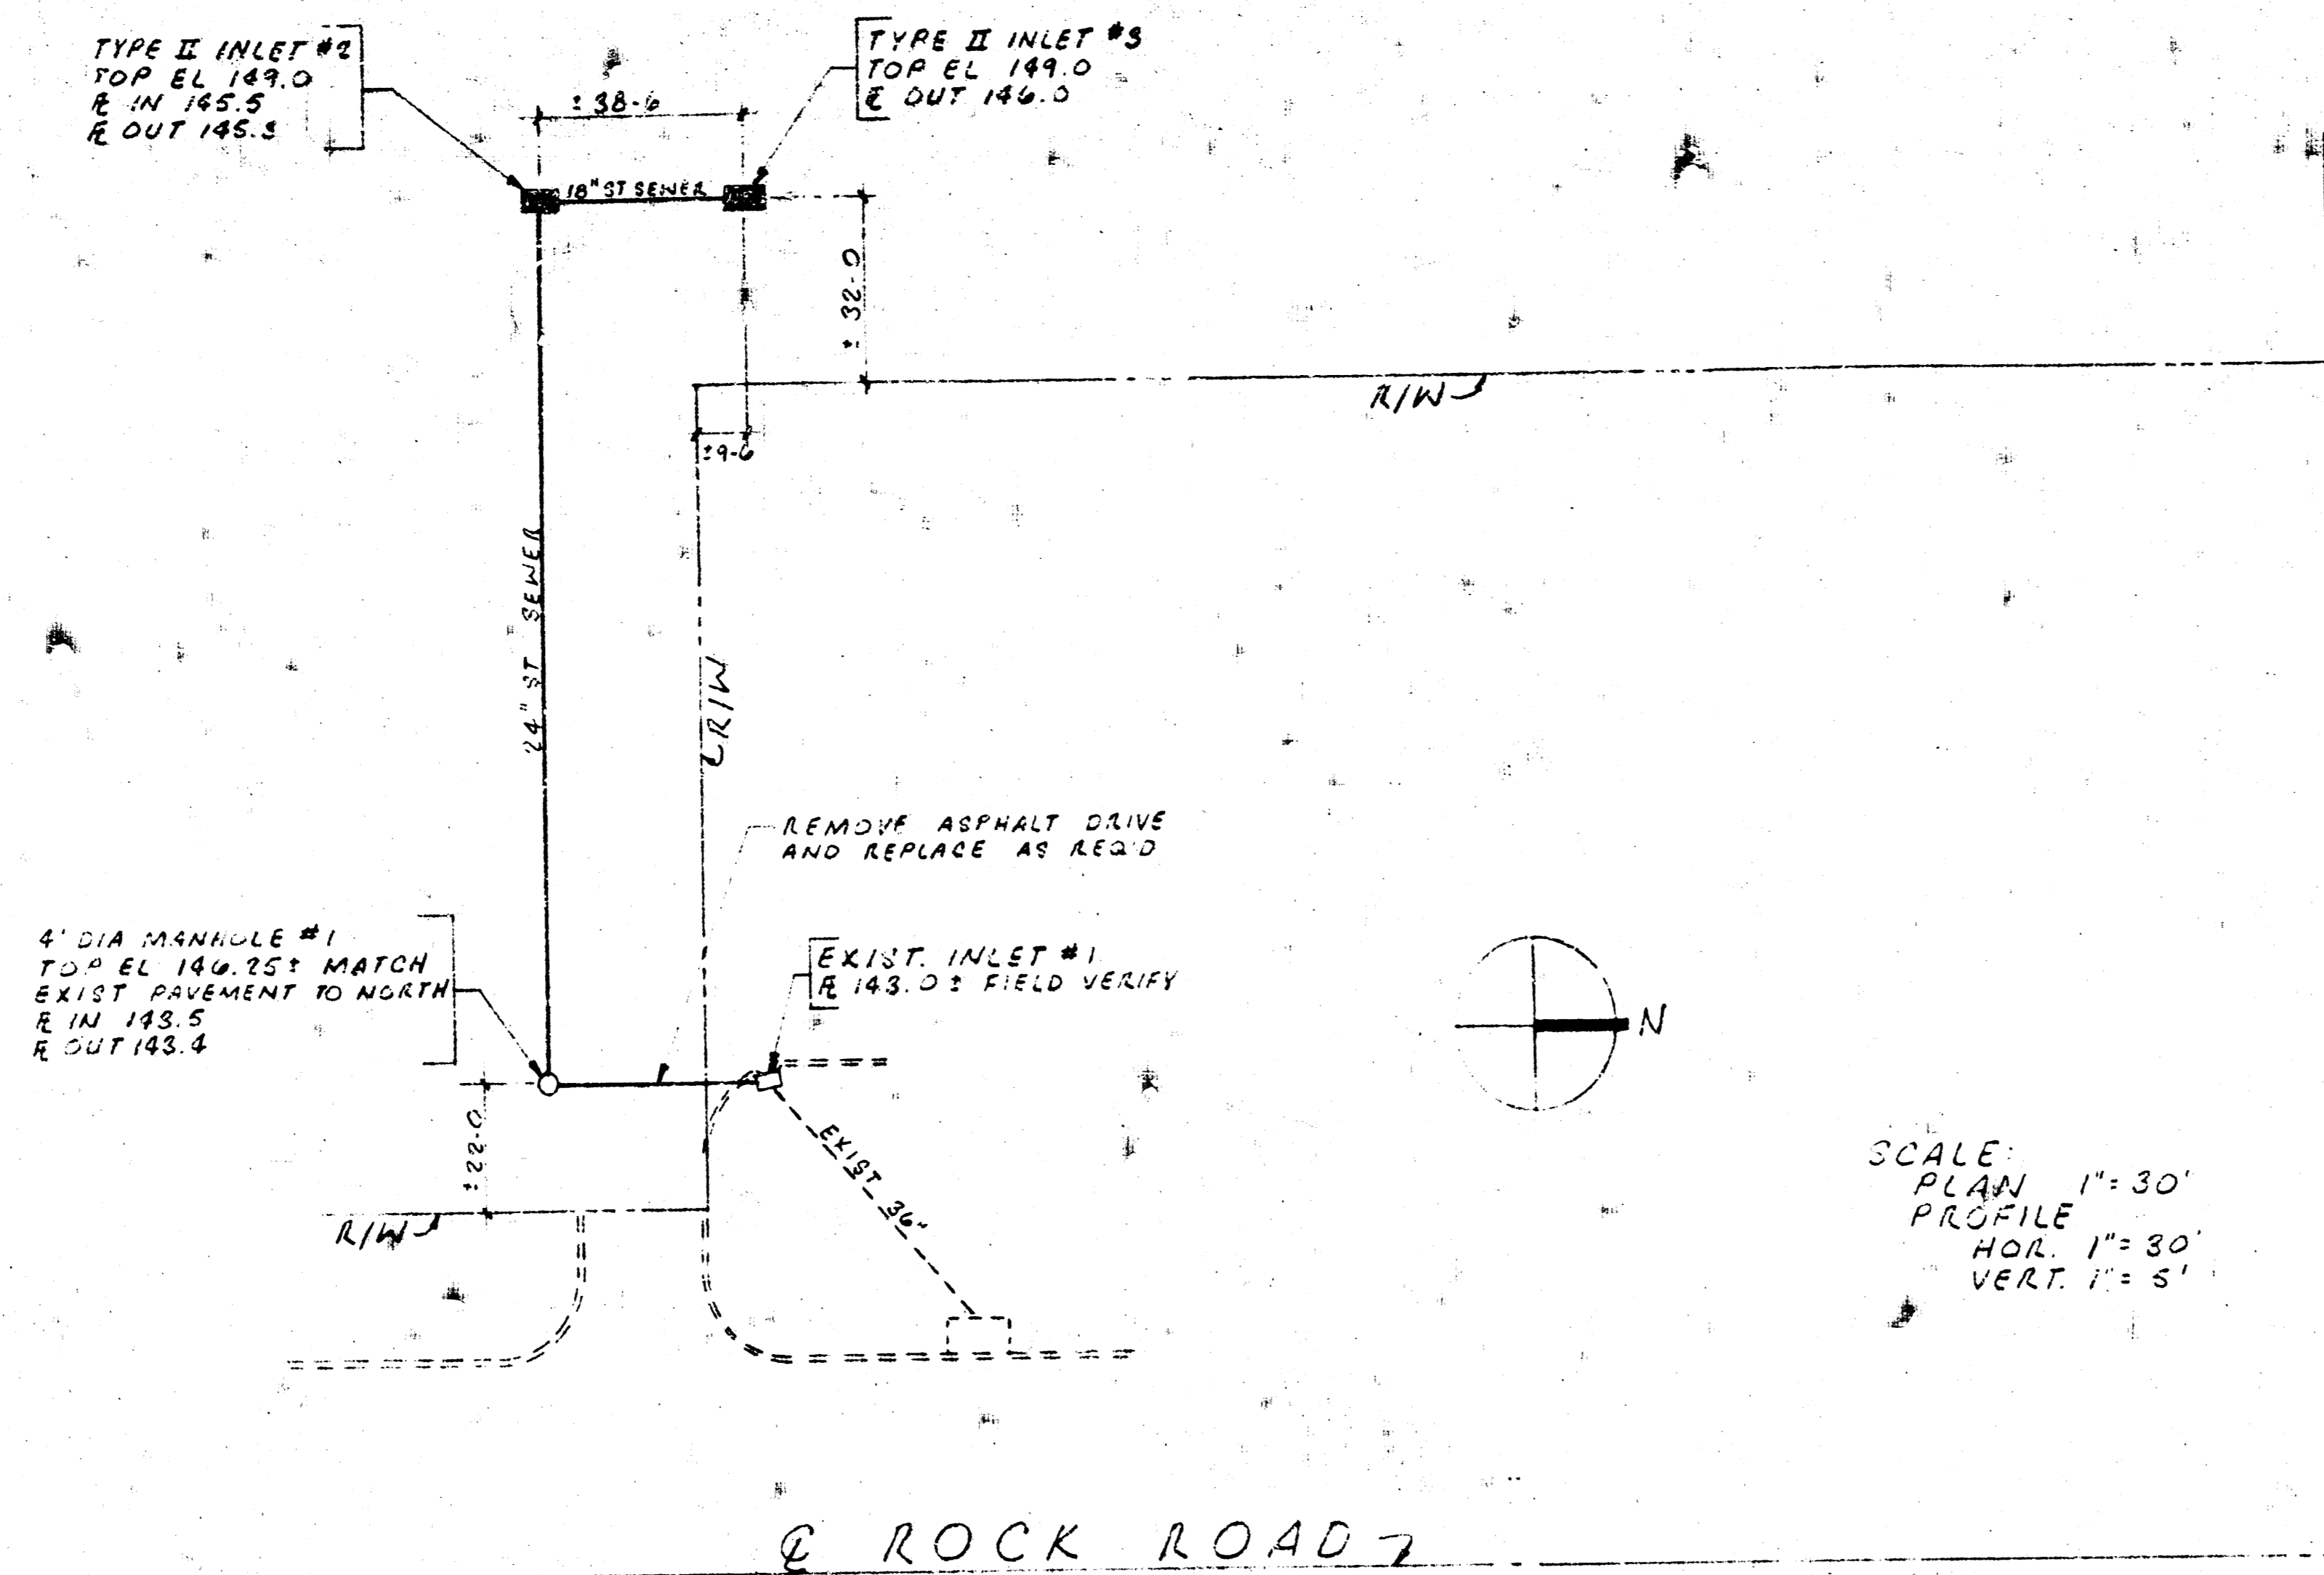

PROFILE
 SURVEYED
 NOTE BOOK
 NO.

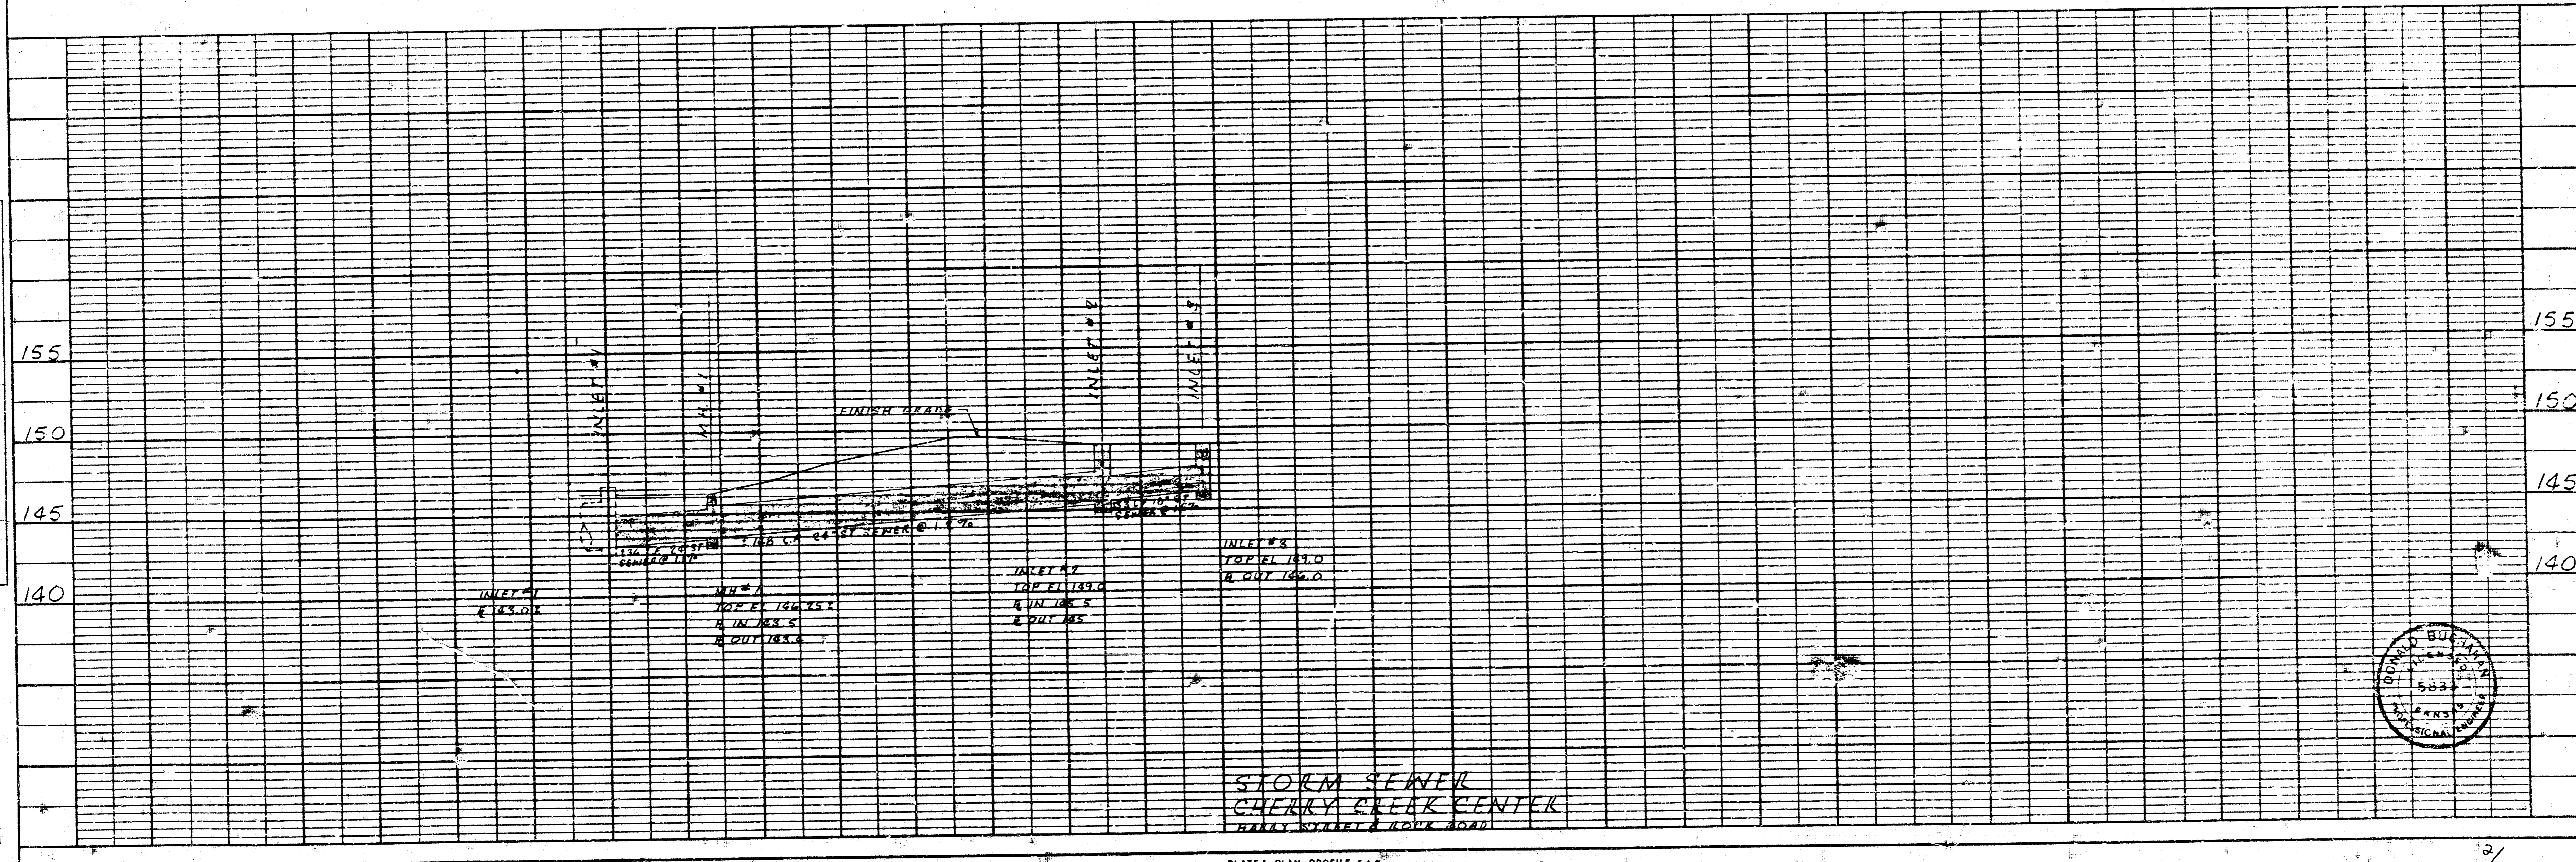


PLATE 1 - PLAN - PROFILE - P.A.S.
 CLEARPRINT PAPER CO., S.F. CAL.
 NO. 10001



47 4 14

FILMED FROM THE BEST AVAILABLE COPY....