

Note: All P.V.C. Pipe Used on this Project shall be SDR 36.
All R.C.P. Pipe used on this project shall be Class 3 Pipe.



NOTE TO CONTRACTOR
This project will be constructed under the supervision of the CITY ENGINEER and conforming to the SPECIFICATIONS of the CITY OF WICHITA. The CONTRACTOR will pay the City of Wichita for all costs of plan review, inspection and booking per contract.

APPROVED AS NOTED
By CITY ENGINEER OF WICHITA

Sanitary Sewers _____
Storm Sewers EVB 10/2/85
Driveway Approaches _____
Water Mains _____

* Sta. 0-94 to Sta. 0400 Only

REVISED NOVEMBER 20, 1985

**PRIVATE STORM WATER SEWER
TO SERVE PART OF LOT 2 BLK 2,
CHERRY CREEK HILLS ADDITION**

WICHITA, KANSAS


PROJECT NO. 468-76-245-85J01-000-000-046

BAUGHMAN COMPANY, P.A.
SURVEYING & ENGINEERING
316 262-7271 • 330 LAURA • WICHITA, KANSAS 67211

**FILMED FROM THE BEST
AVAILABLE COPY**

DATE: _____
 DRAWN BY: _____
 CHECKED BY: _____
 APPROVED BY: _____
 TITLE: _____

DATE: _____
 DRAWN BY: _____
 CHECKED BY: _____
 APPROVED BY: _____
 TITLE: _____

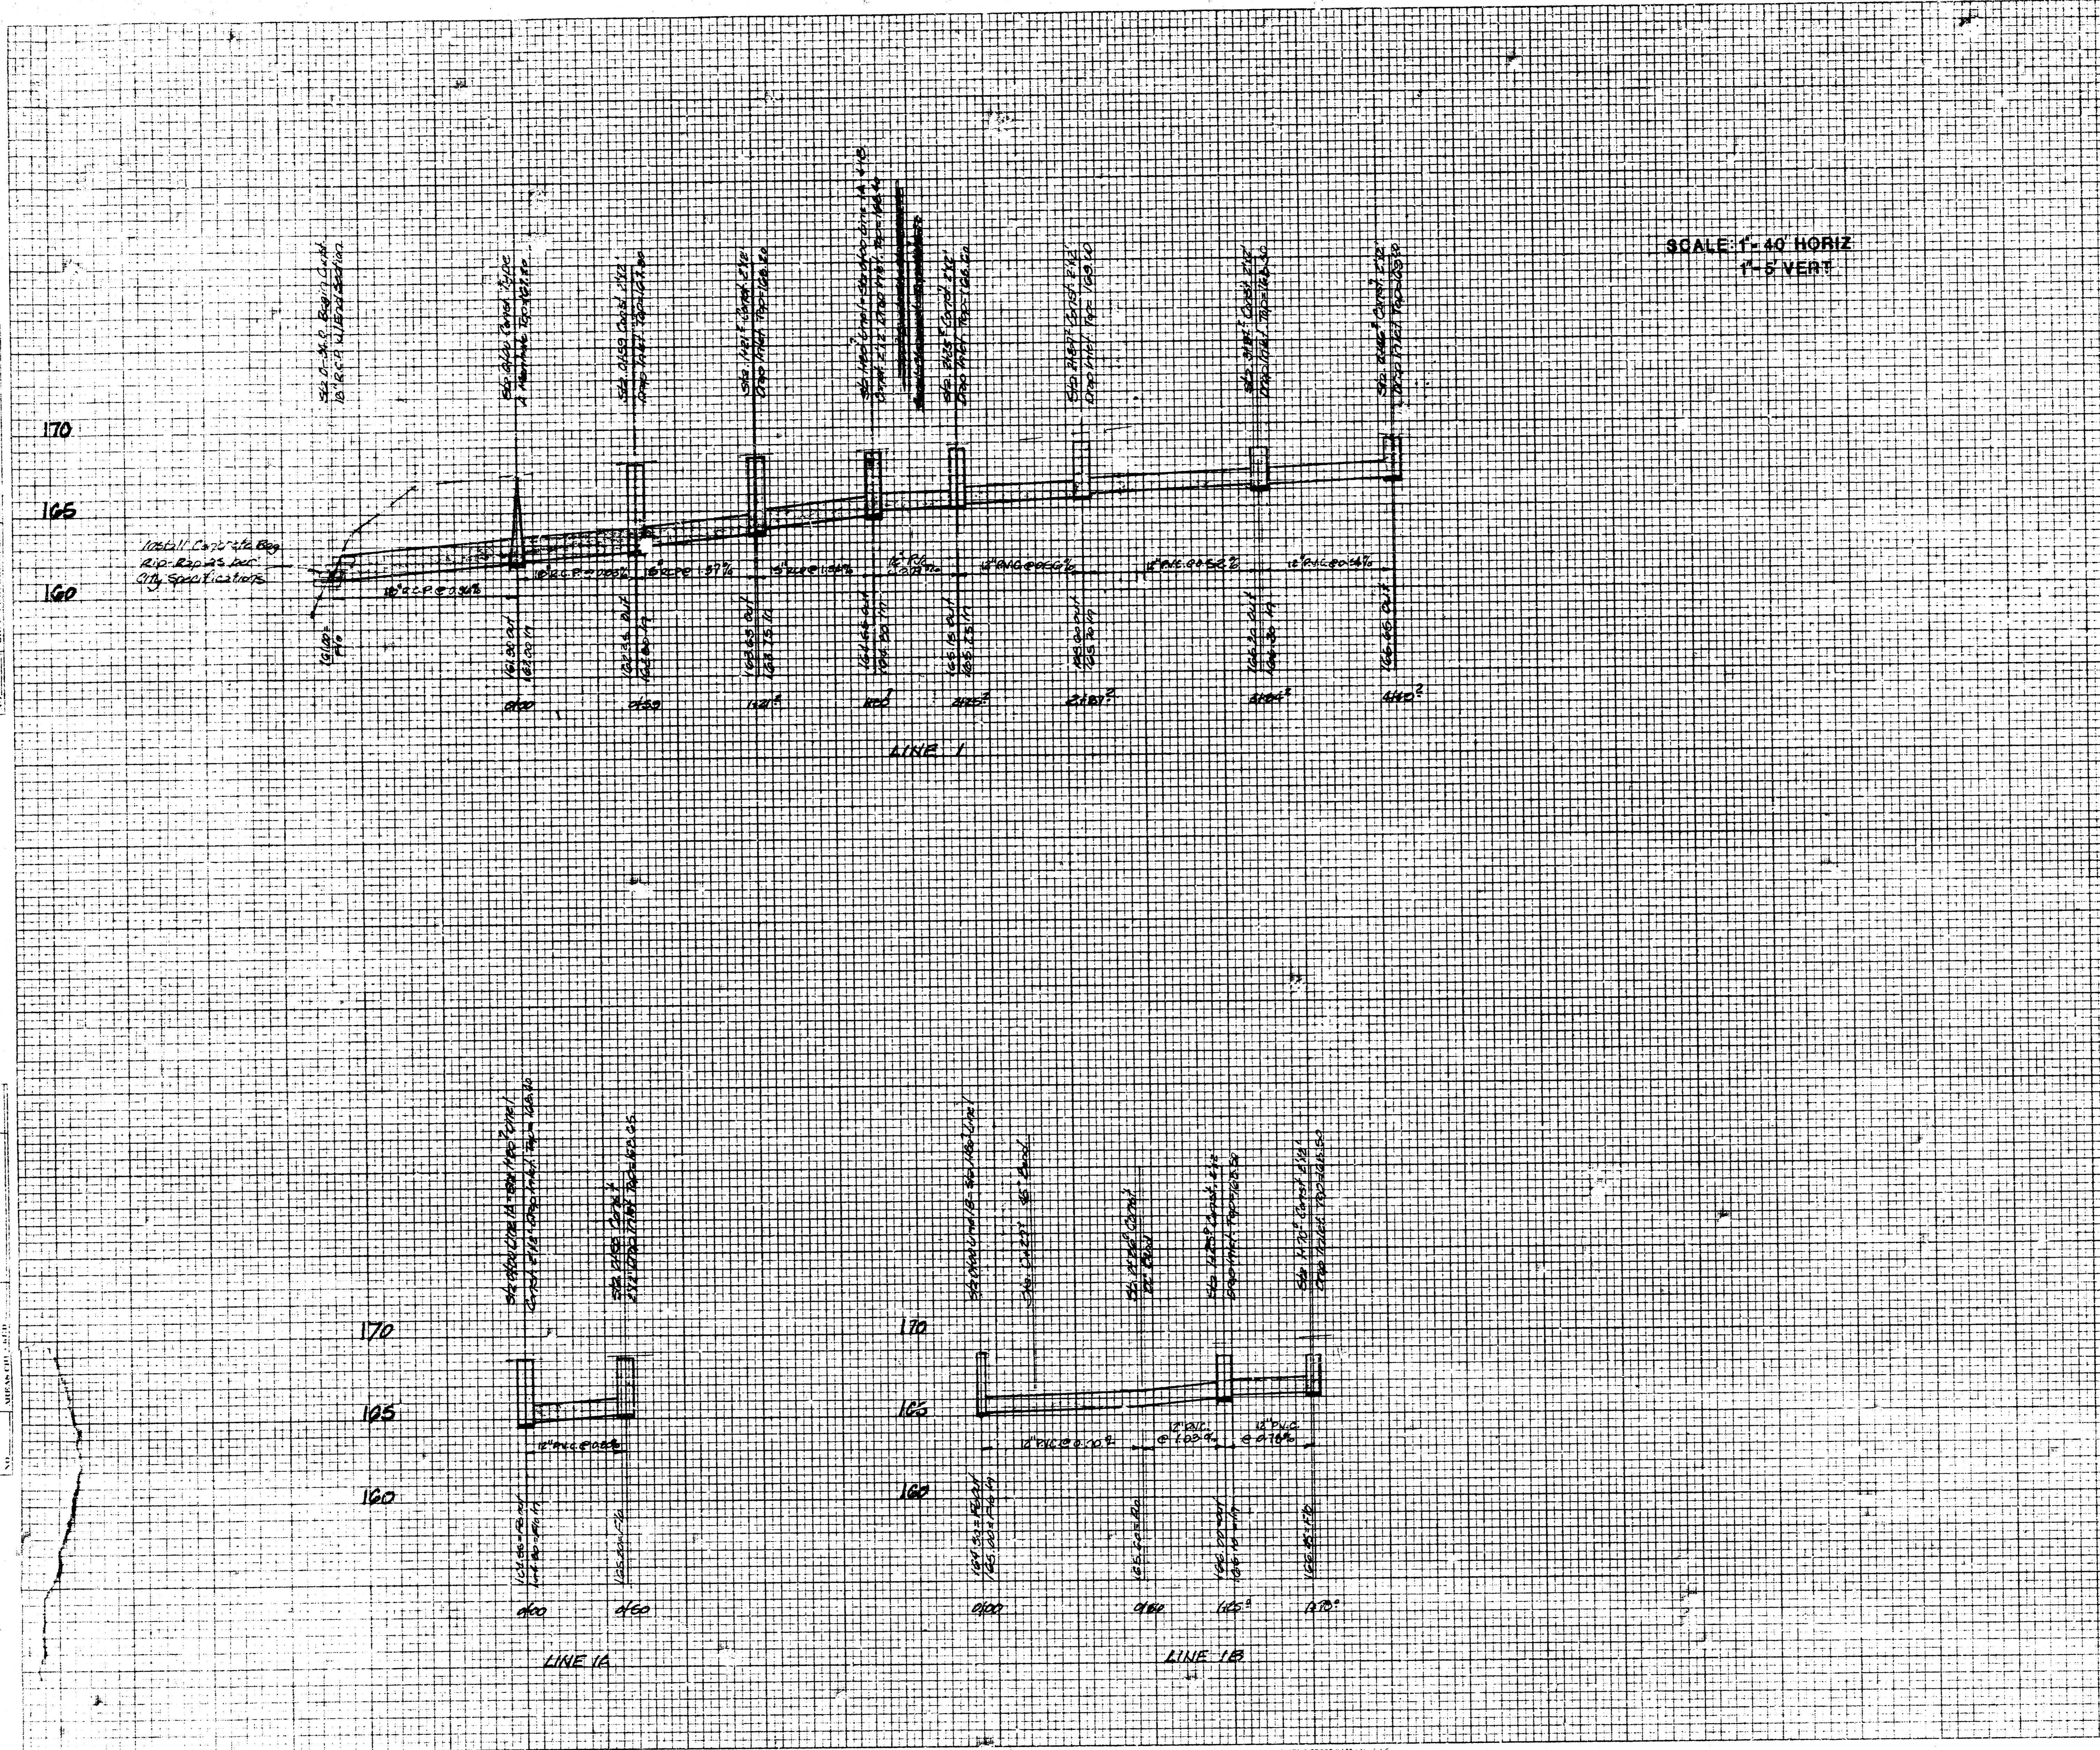

SCALE: 1" = 40' HORIZ
 1" = 5' VERT

STORM SEWER PROFILES
CHERRY CREEK VILLAGE
CITY OF WICHITA, KS.

BAUGHMAN COMPANY, P.A.
 SURVEYING & ENGINEERING
 315 2ND ST. W. • 333 LAURA • WICHITA, KANSAS 67211

FILMED FROM THE BEST AVAILABLE COPY.....