

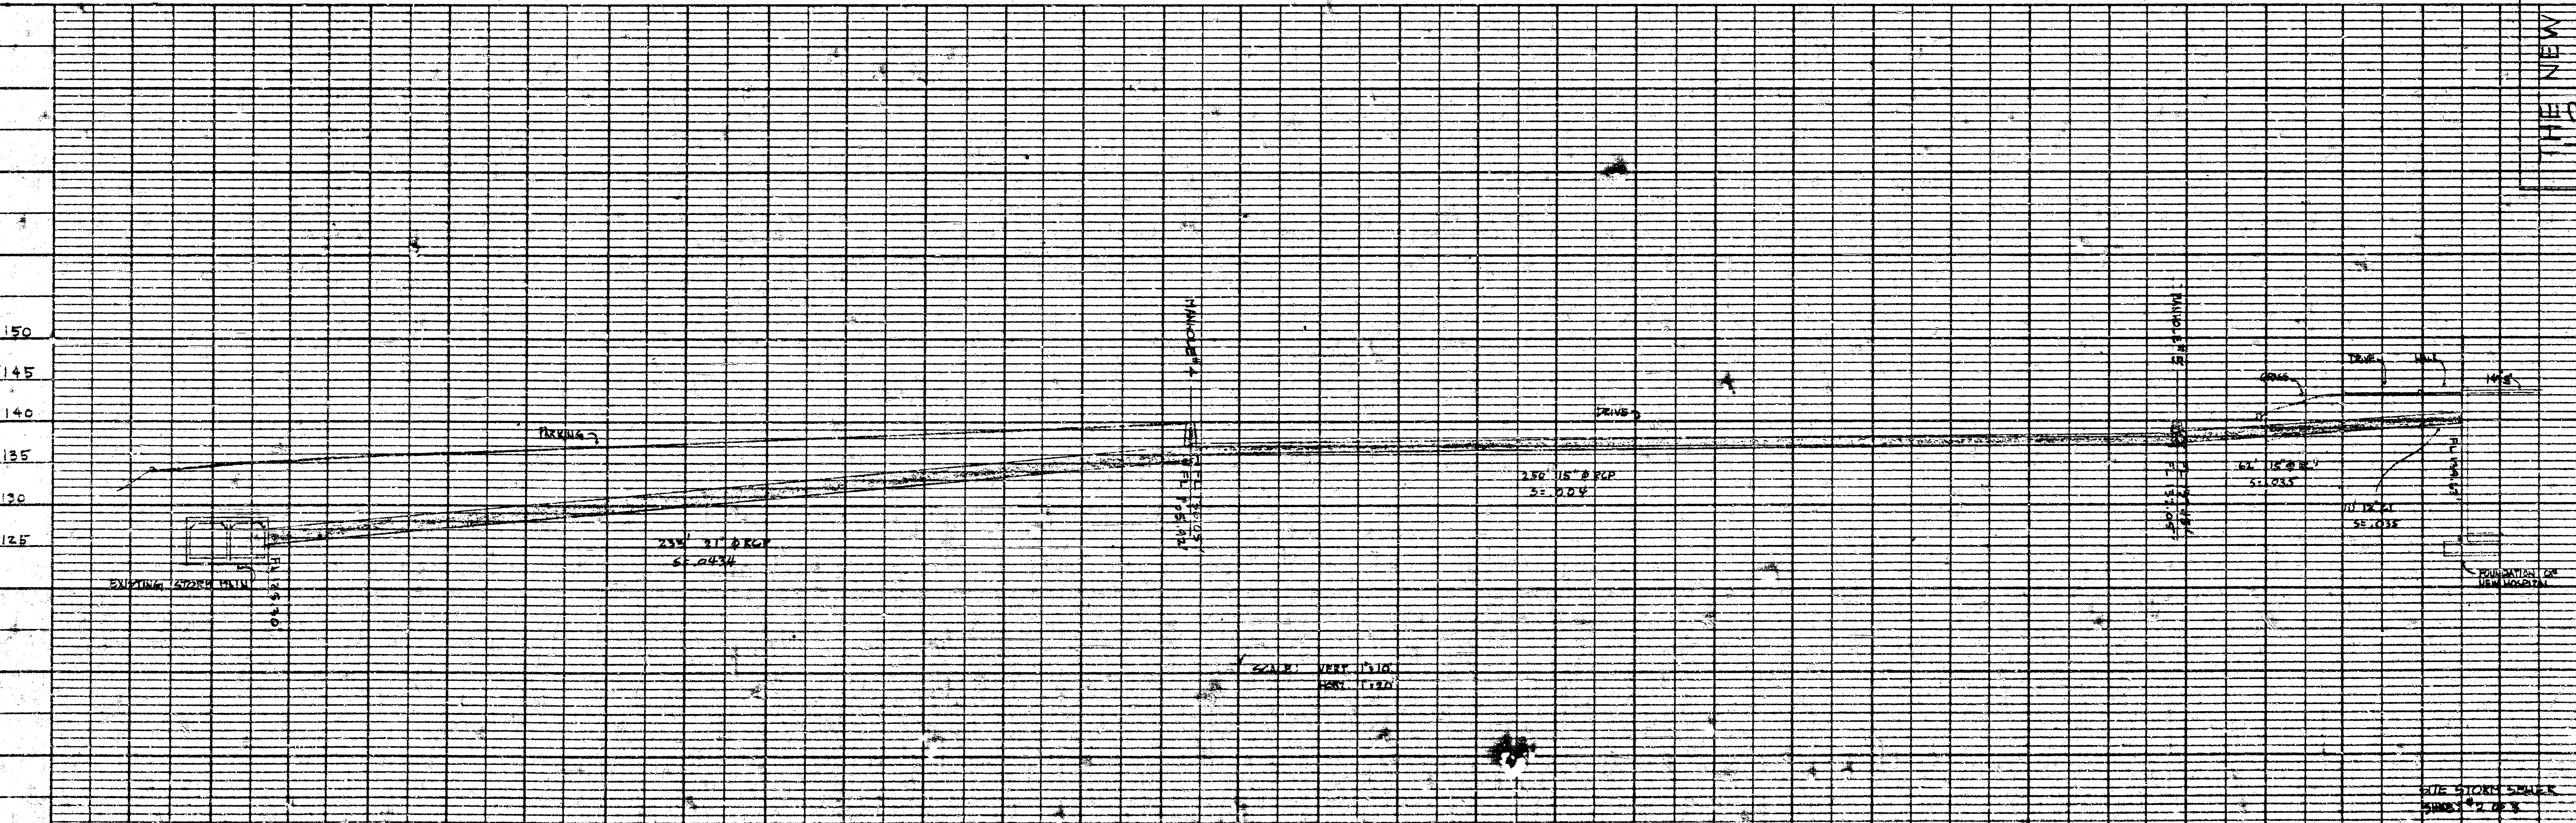
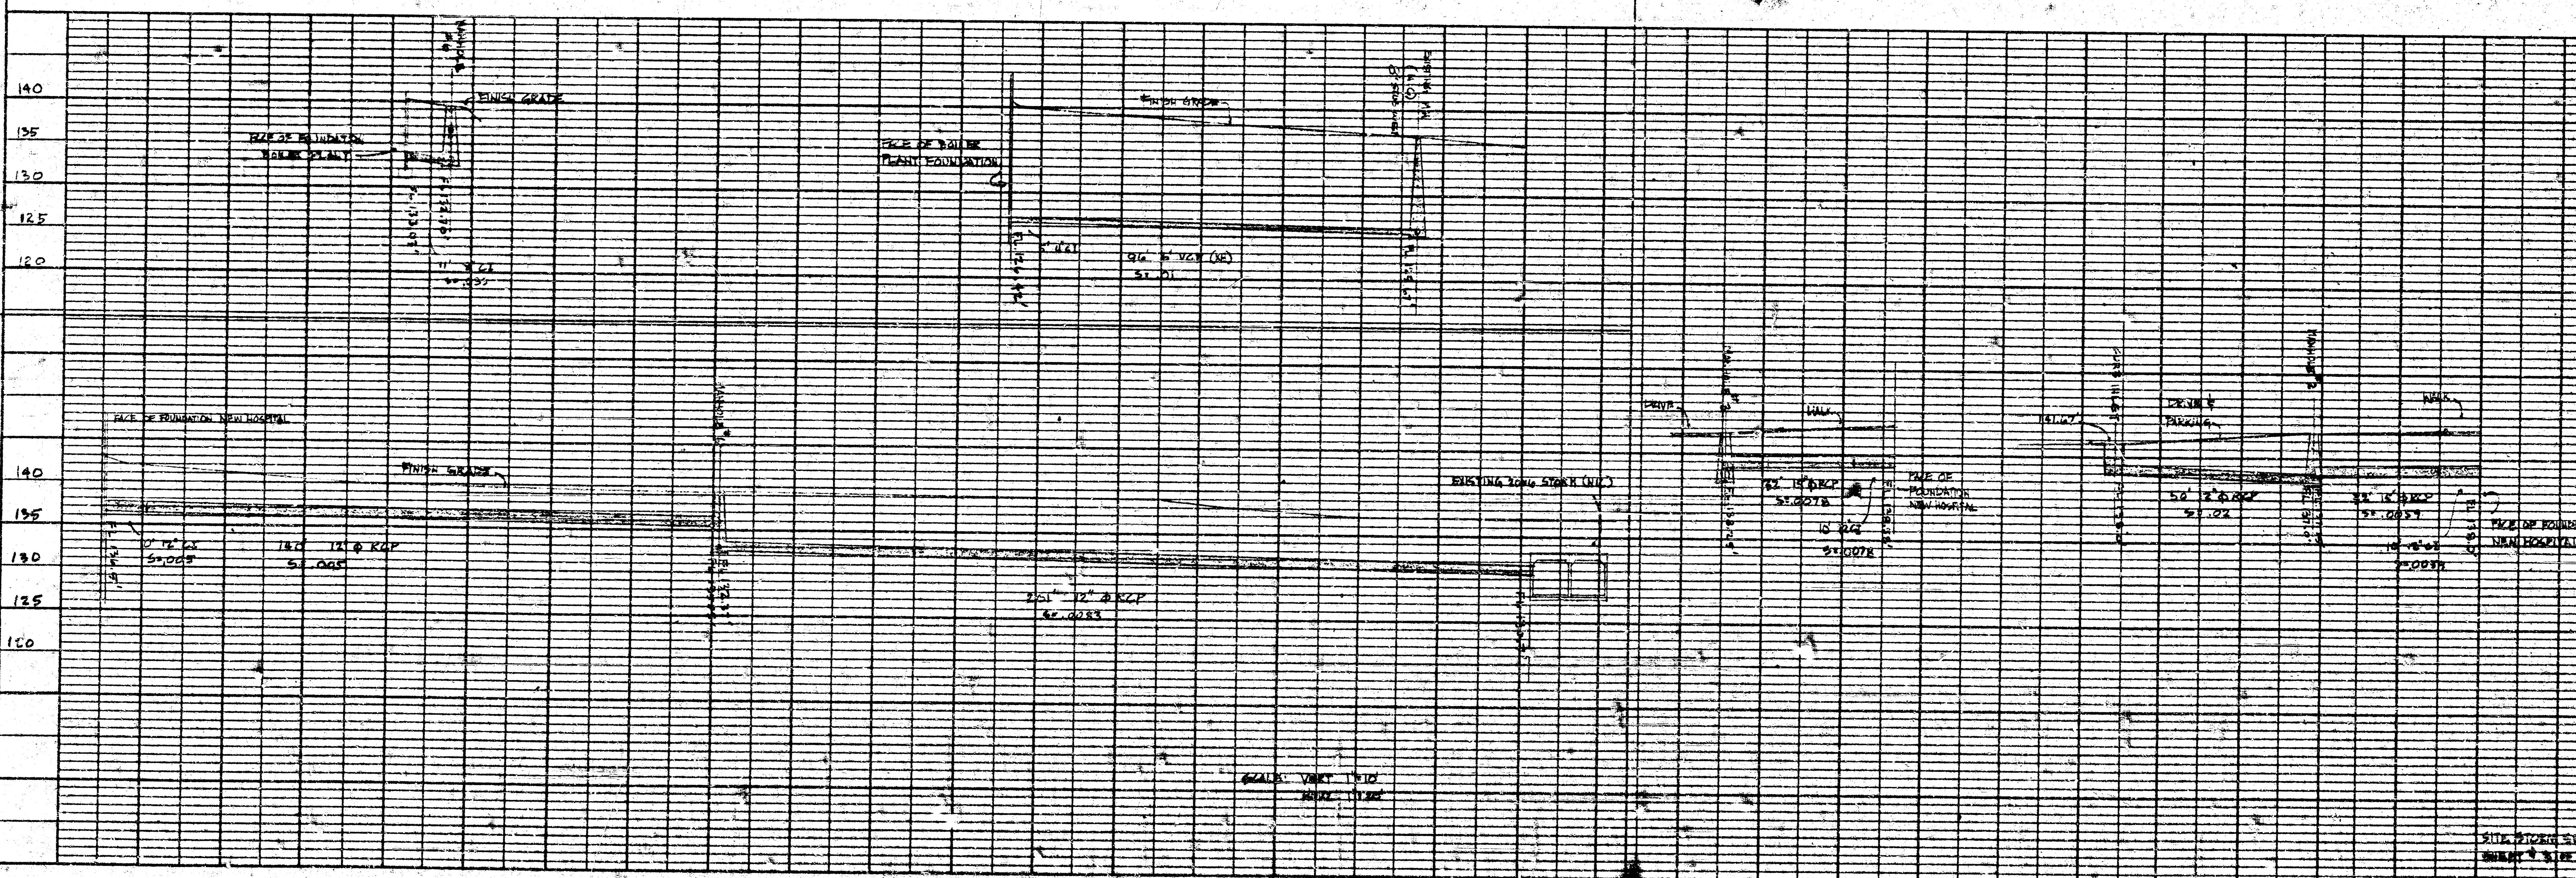


ALL M.H. TO BE CITY STANDARD BRICK TYPE 'A'

Central
A Construction Co.

THE NEW ST. JOSEPH HOSPITAL
REHABILITATION CENTER

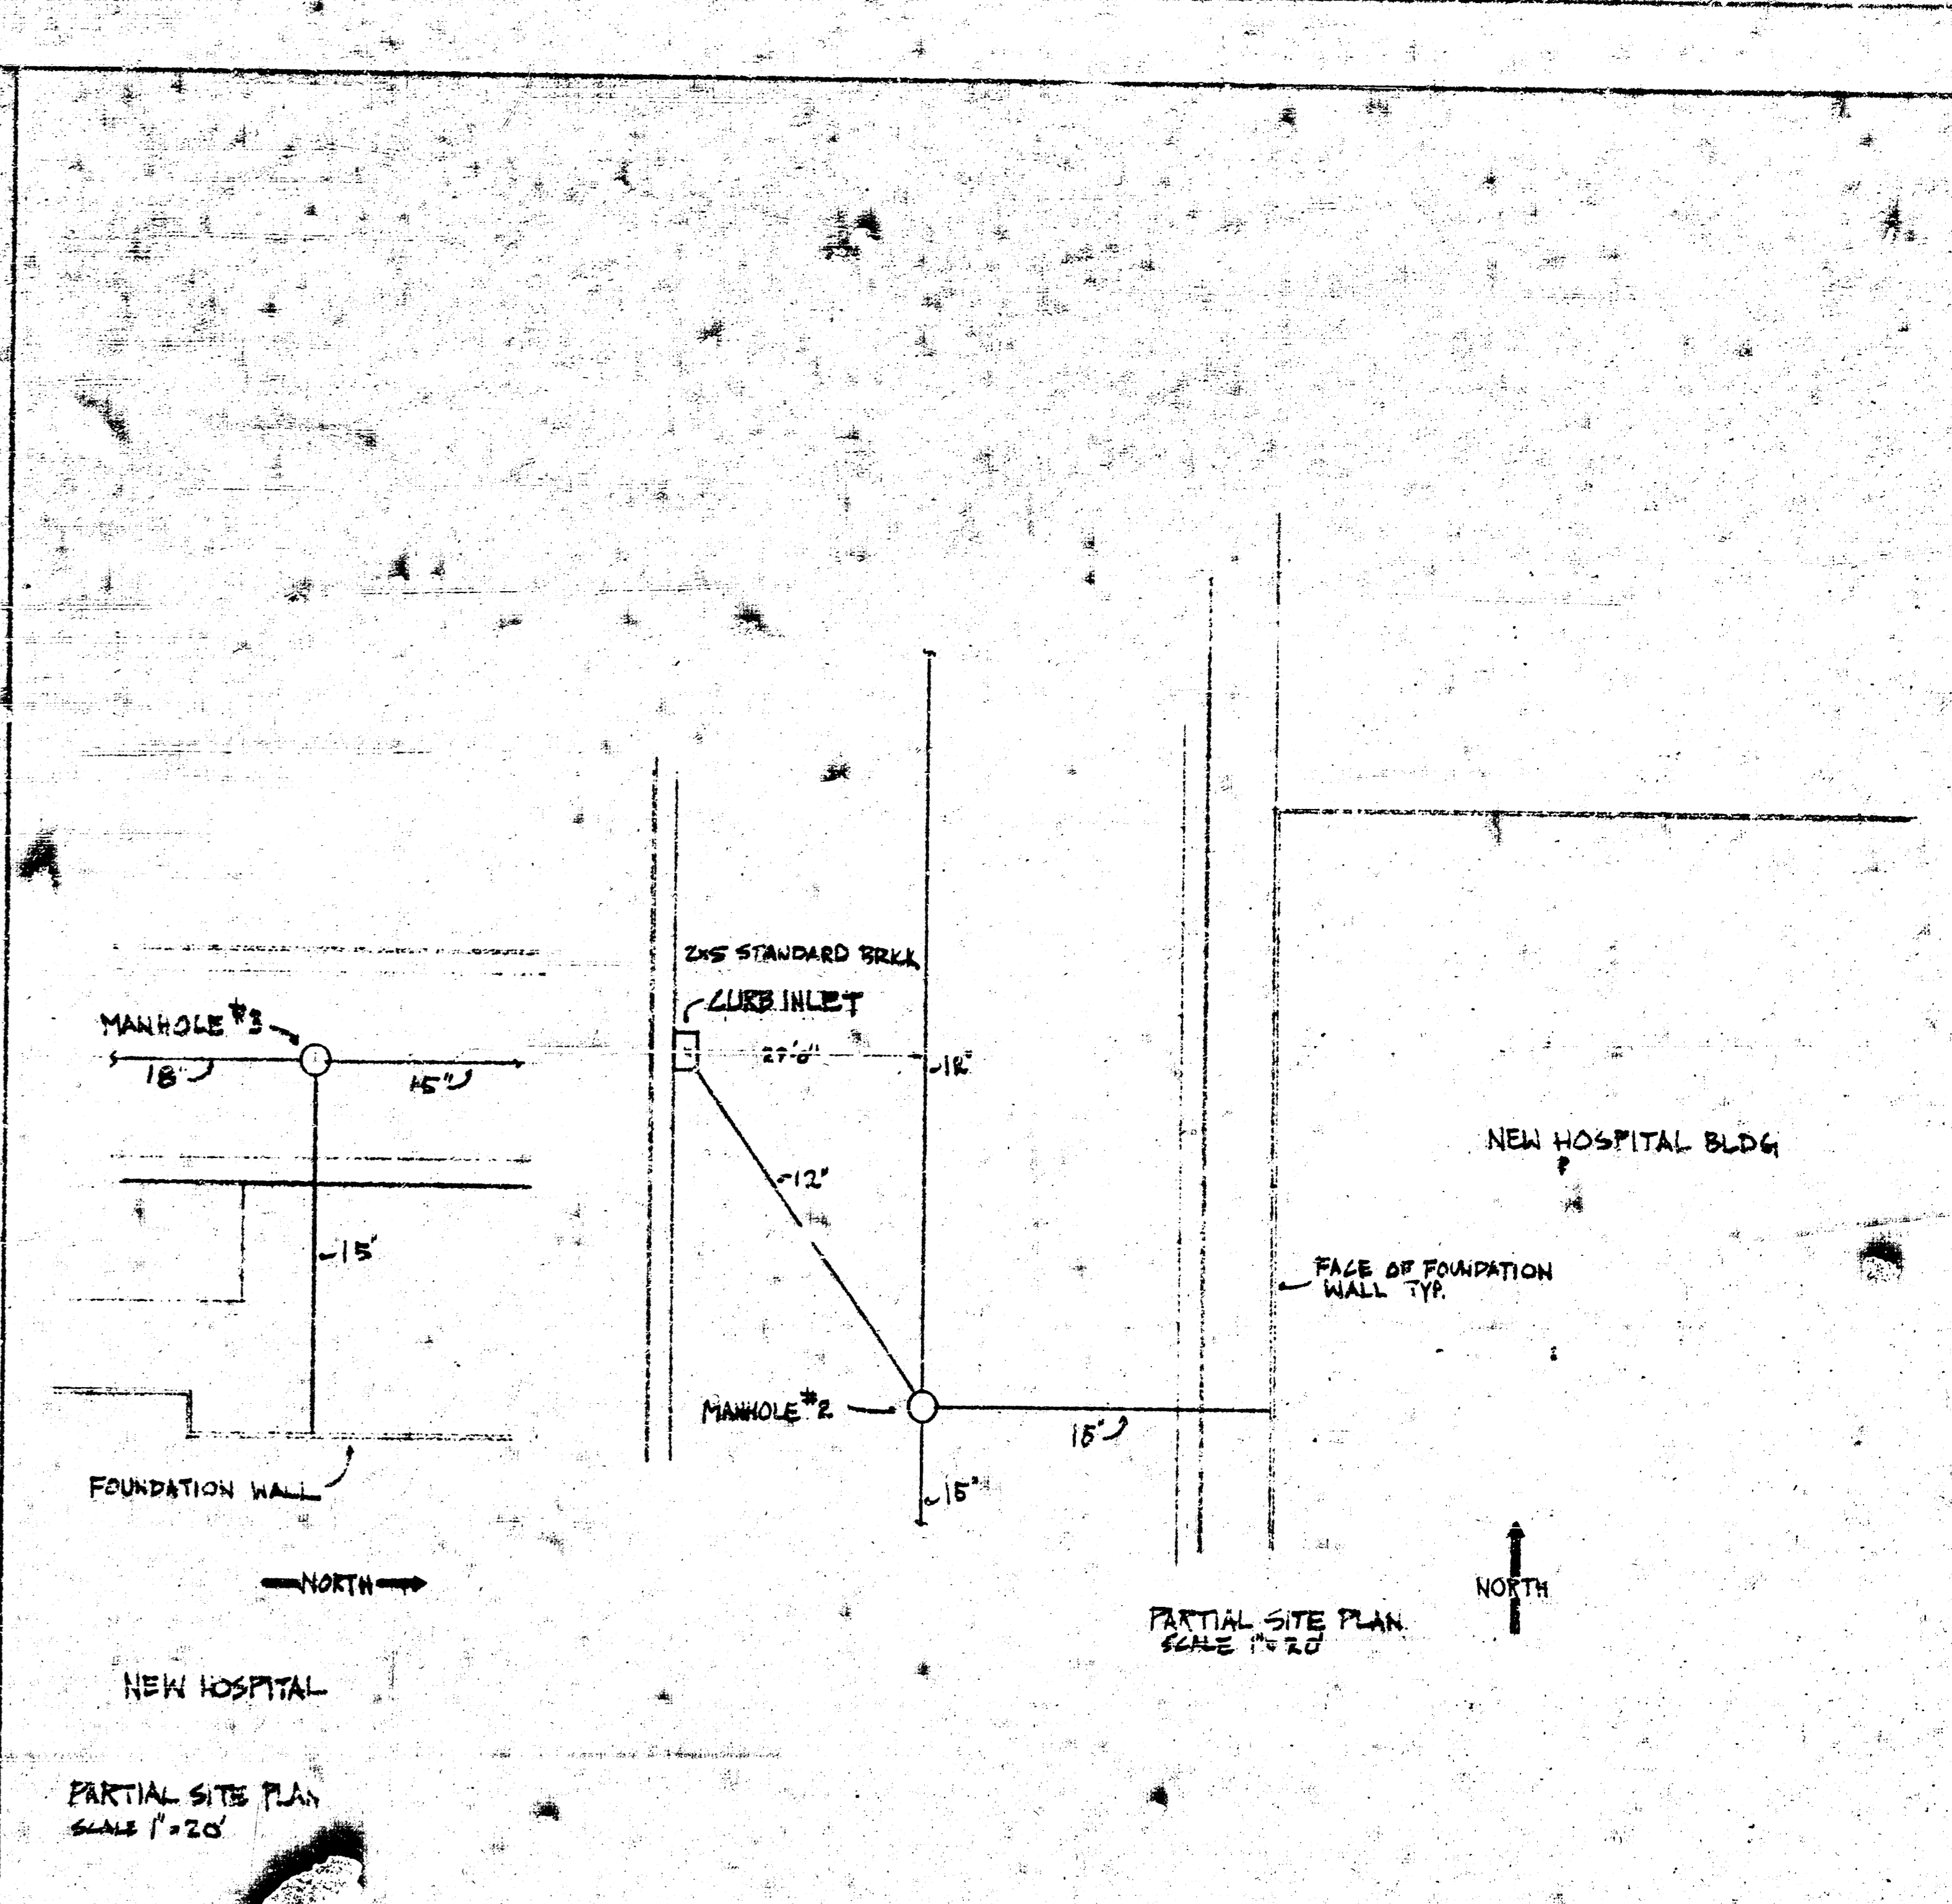

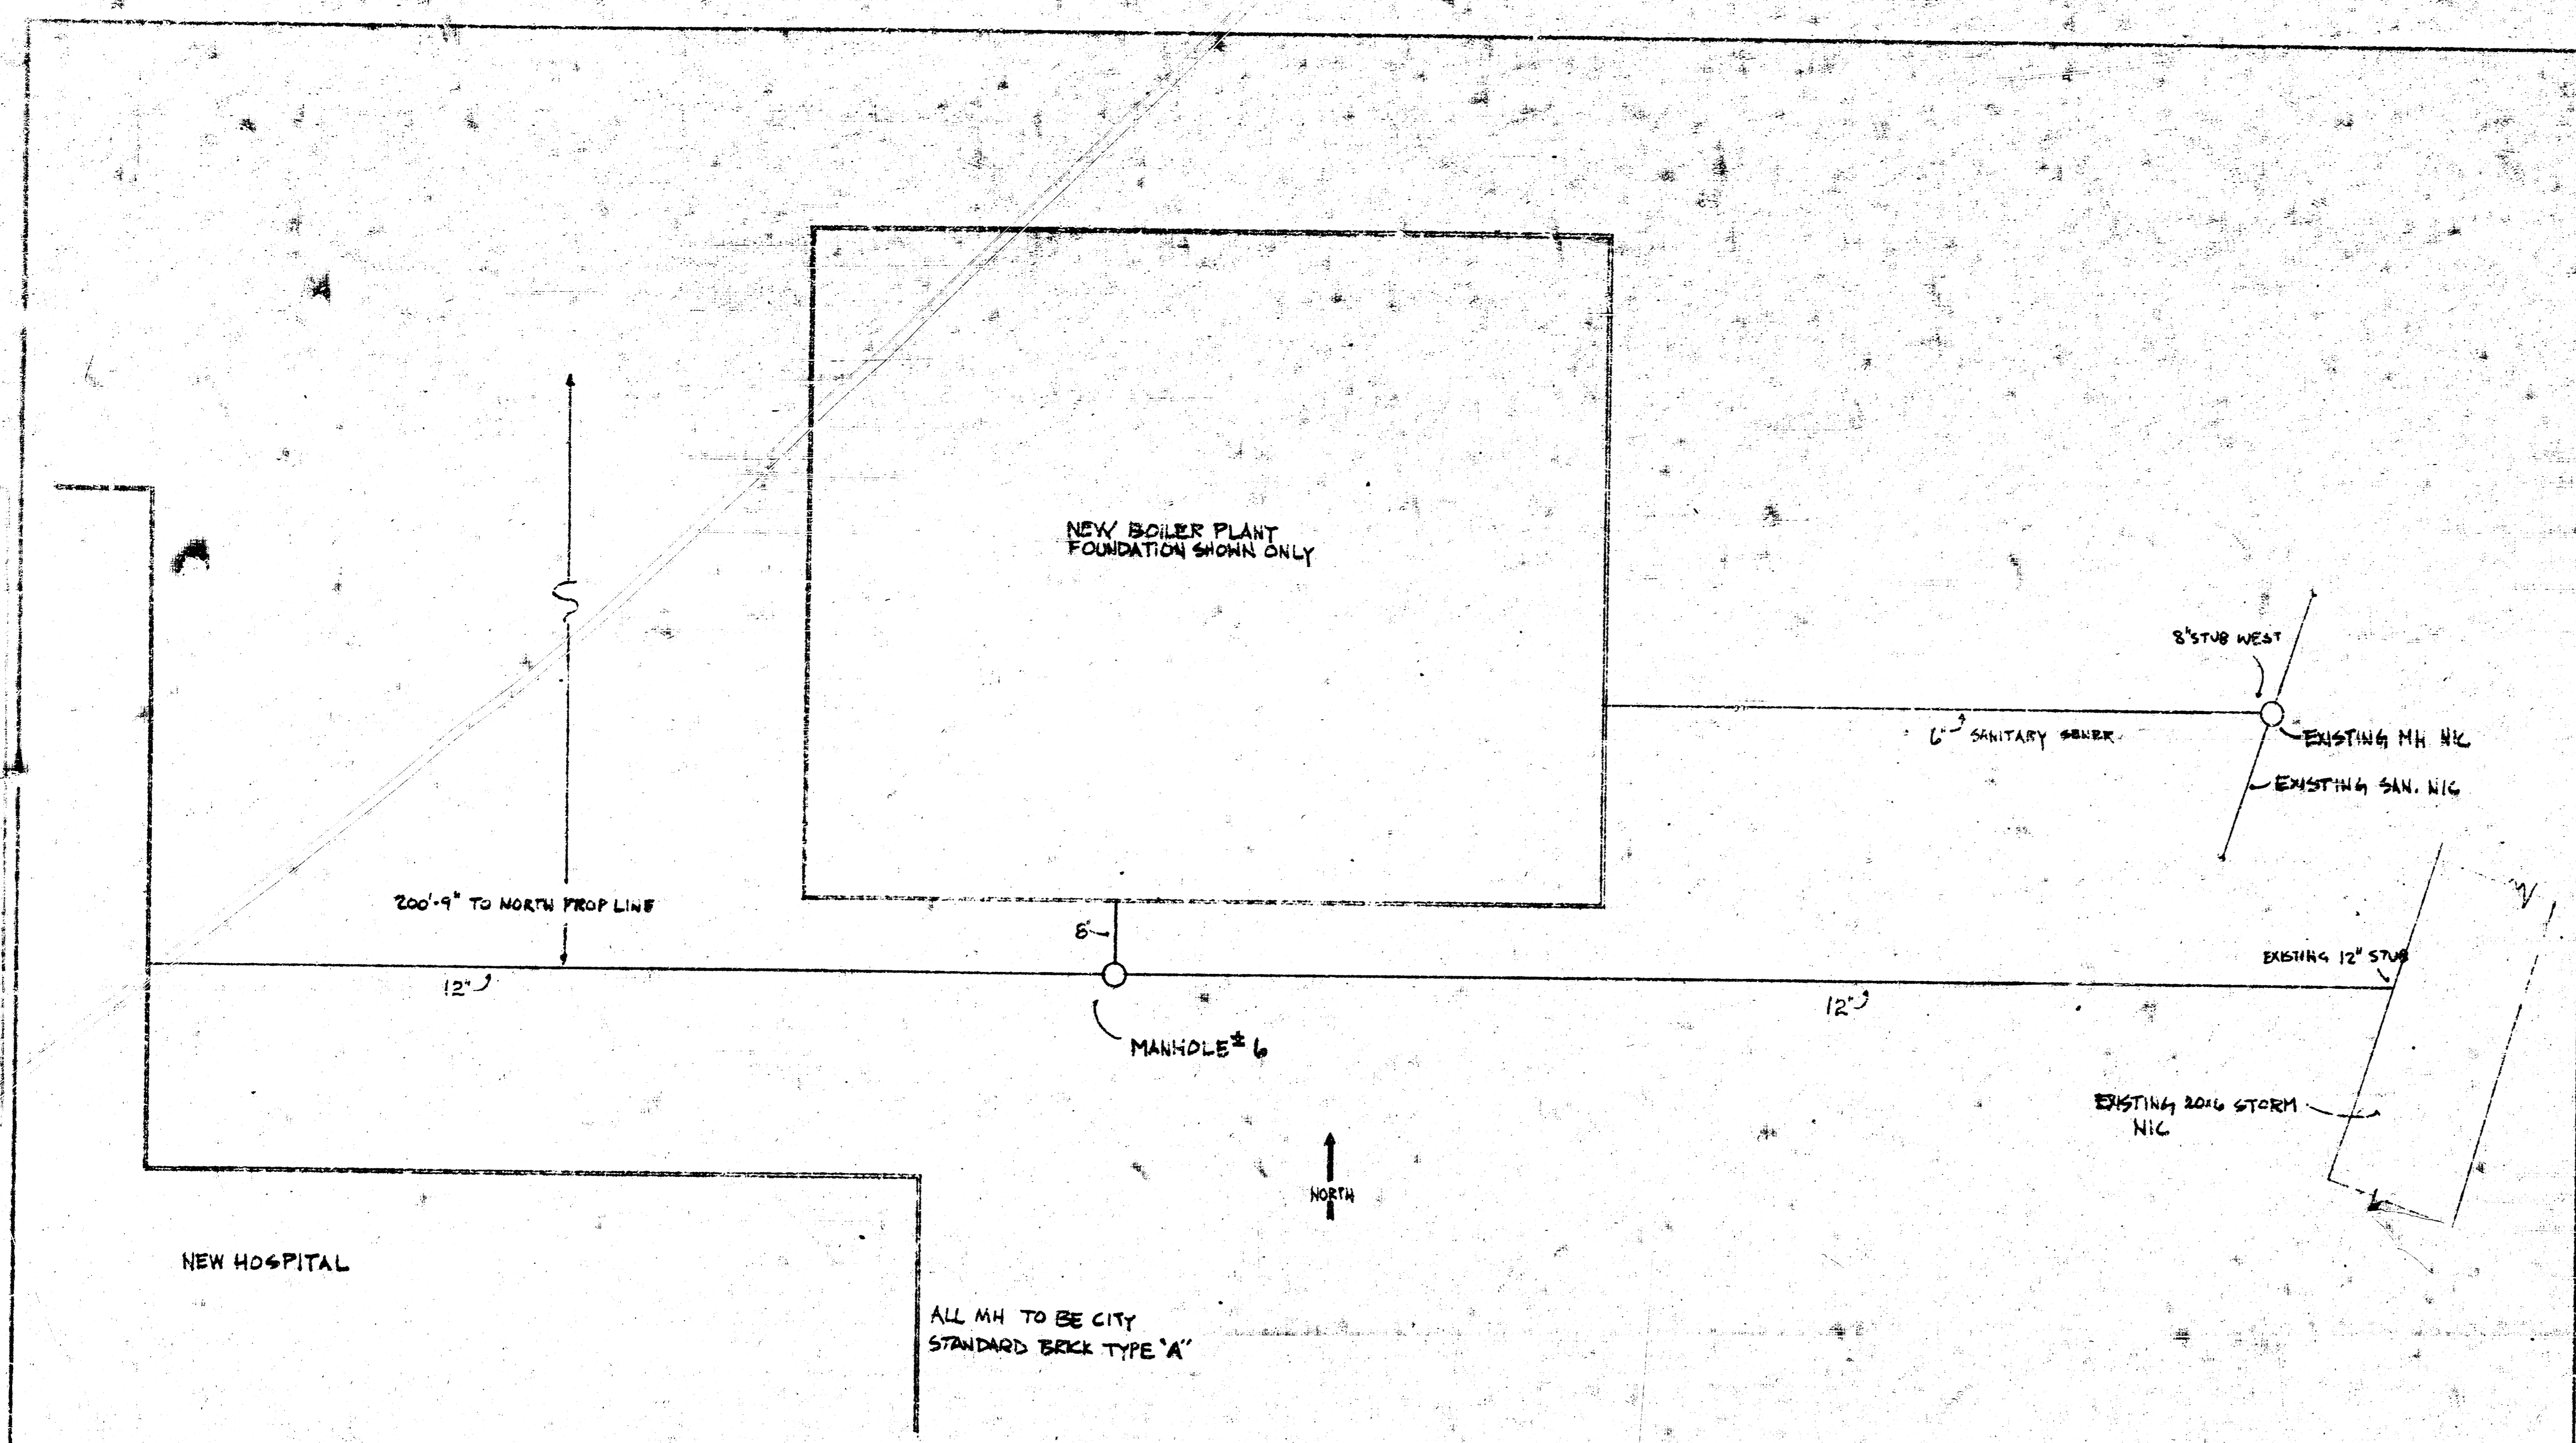

THE NEW ST. JOSEPH HOSPITAL

