



N. EMPORIA ST

N. ST. FRANCIS AVE

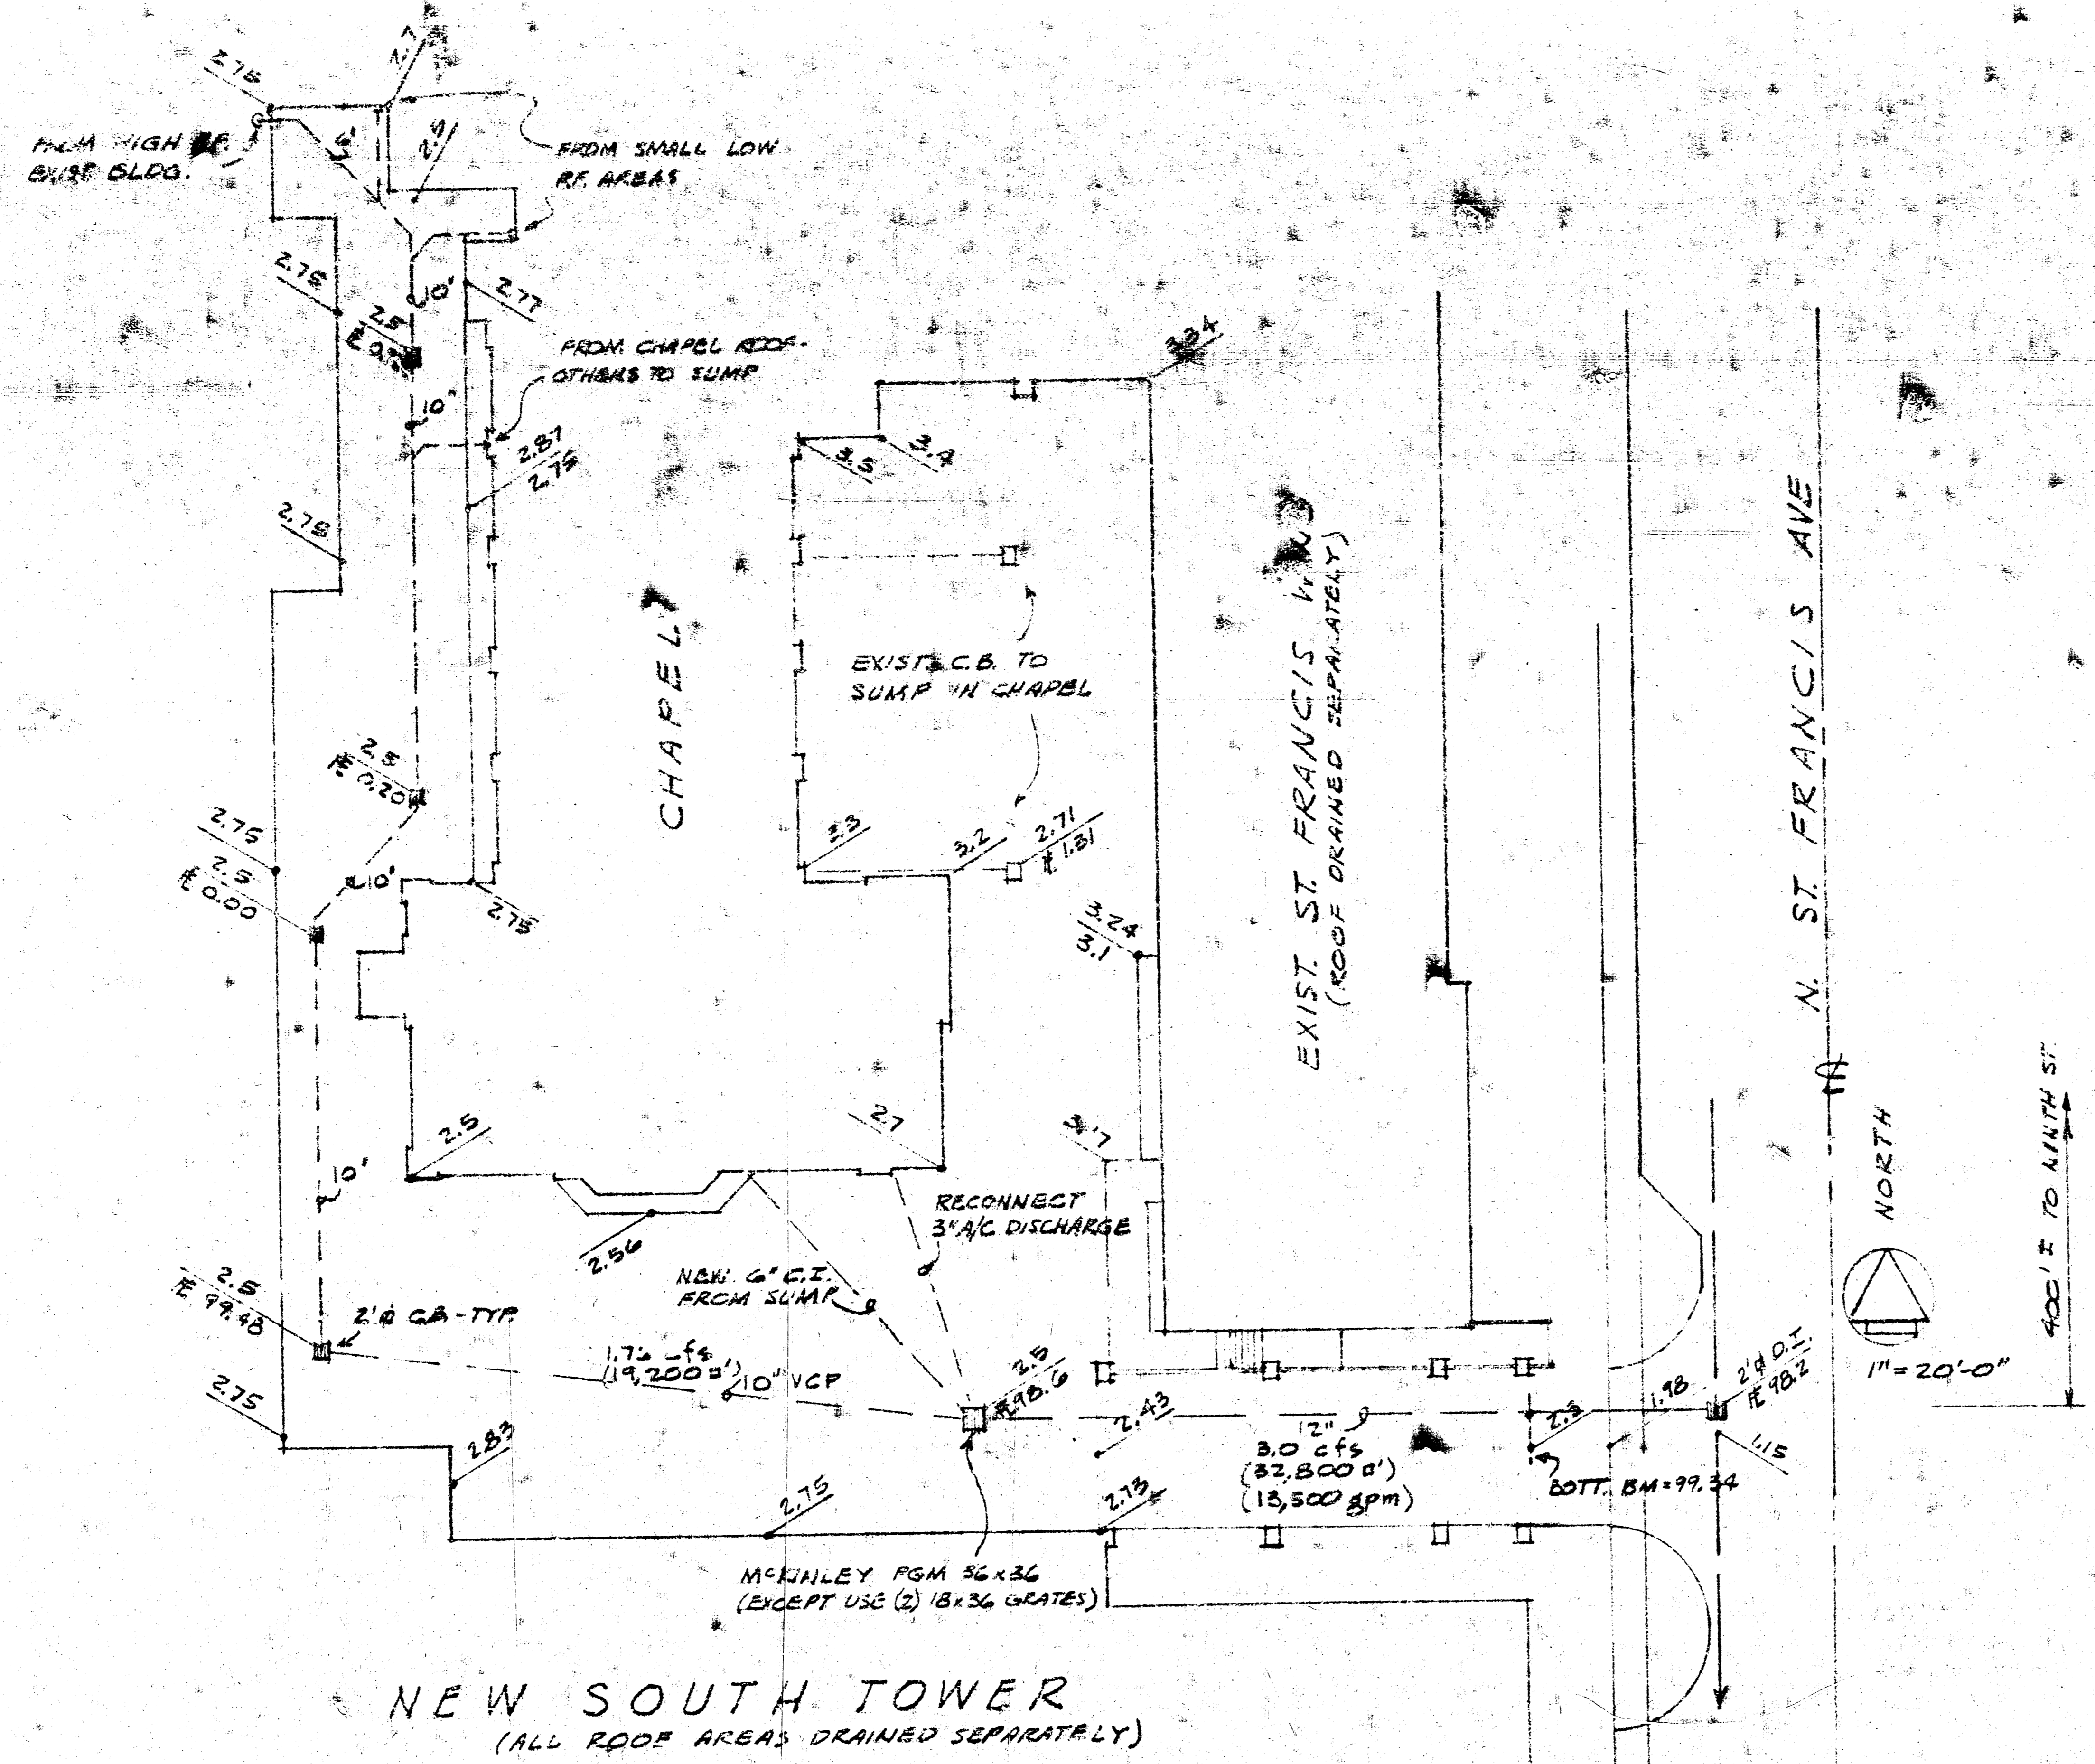

NEW SOUTH TOWER  
(ALL ROOF AREAS DRAINED SEPARATELY)


PLOT PLAN  
1" = 20'-0"

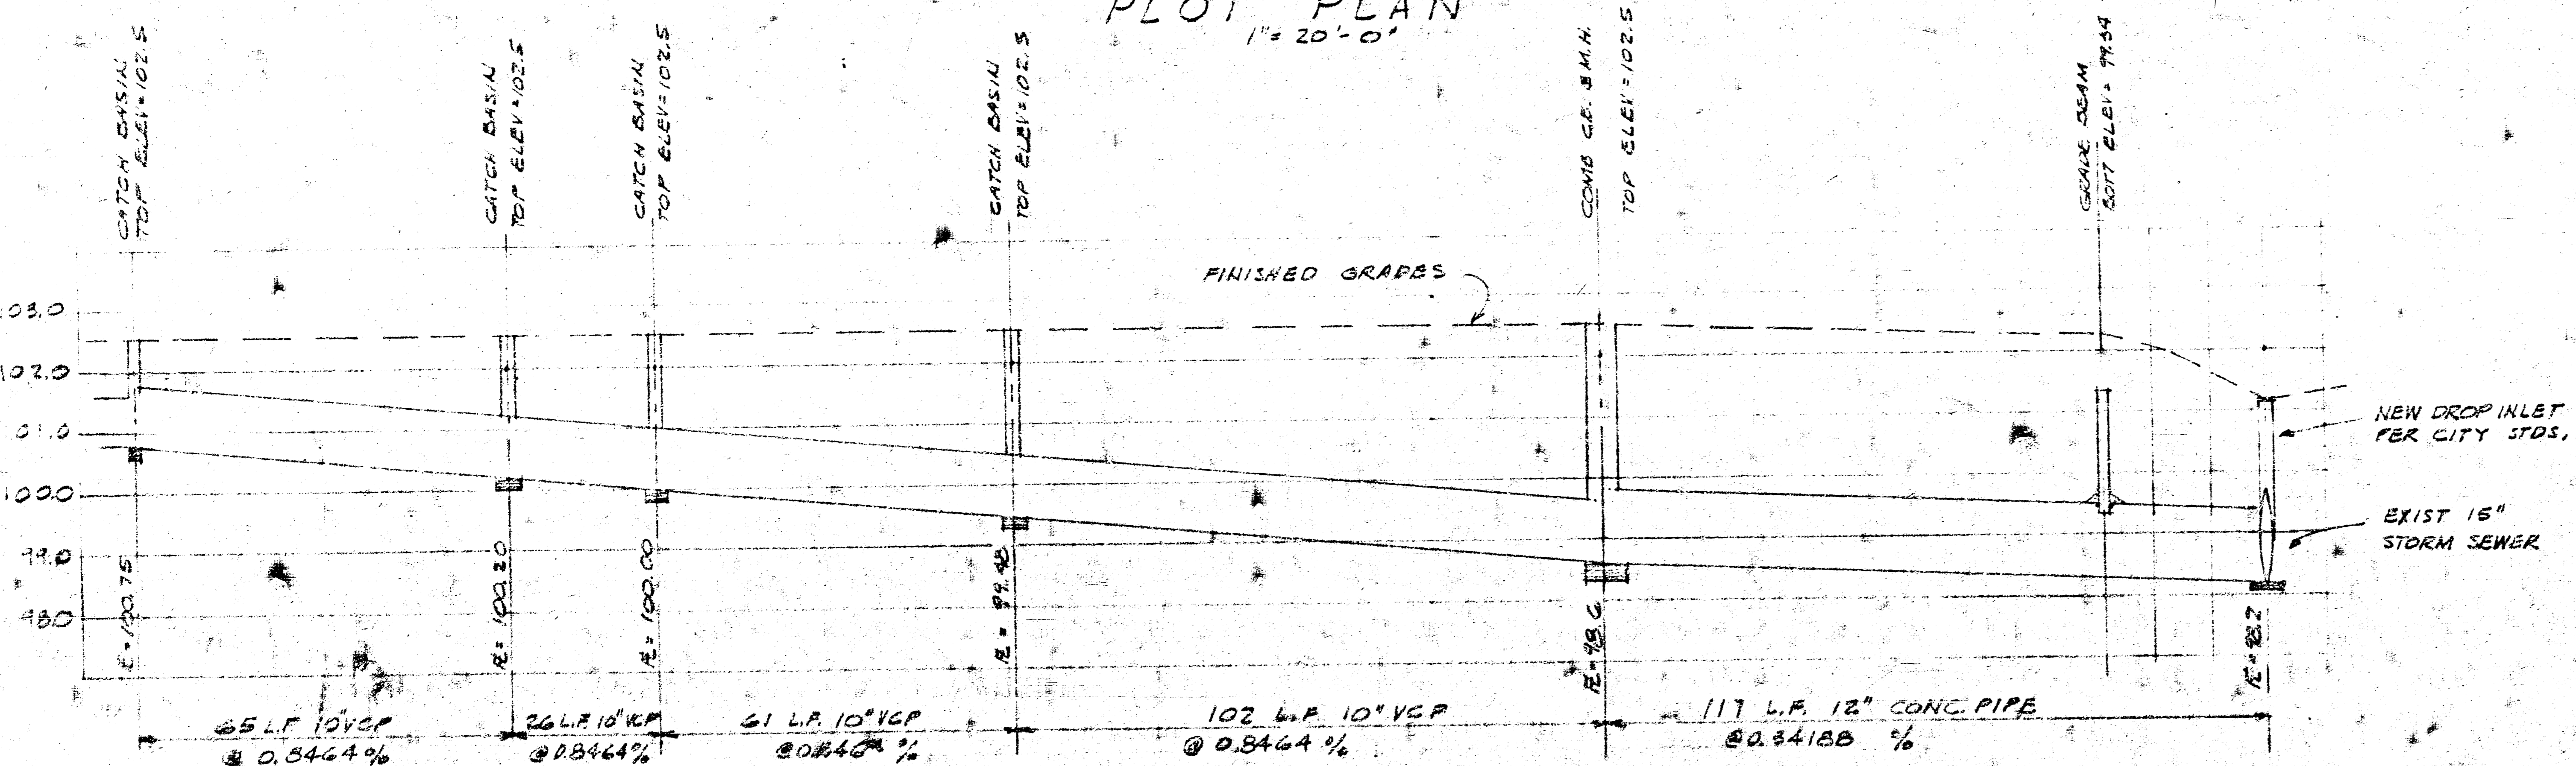

PROFILE

APPROVED AS NOTED  
By CITY ENGINEER OF WICHITA.  
Sanitary Sewers \_\_\_\_\_  
Storm Sewers 7/28 0/19/78  
Driveway Approaches \_\_\_\_\_

NOTE TO CONTRACTOR  
This project will be constructed under the supervision of the CITY ENGINEER and conforming to the SPECIFICATIONS of the CITY OF WICHITA. The CONTRACTOR will reimburse the City of Wichita for all cost of Engineering, Plans, and Inspection.

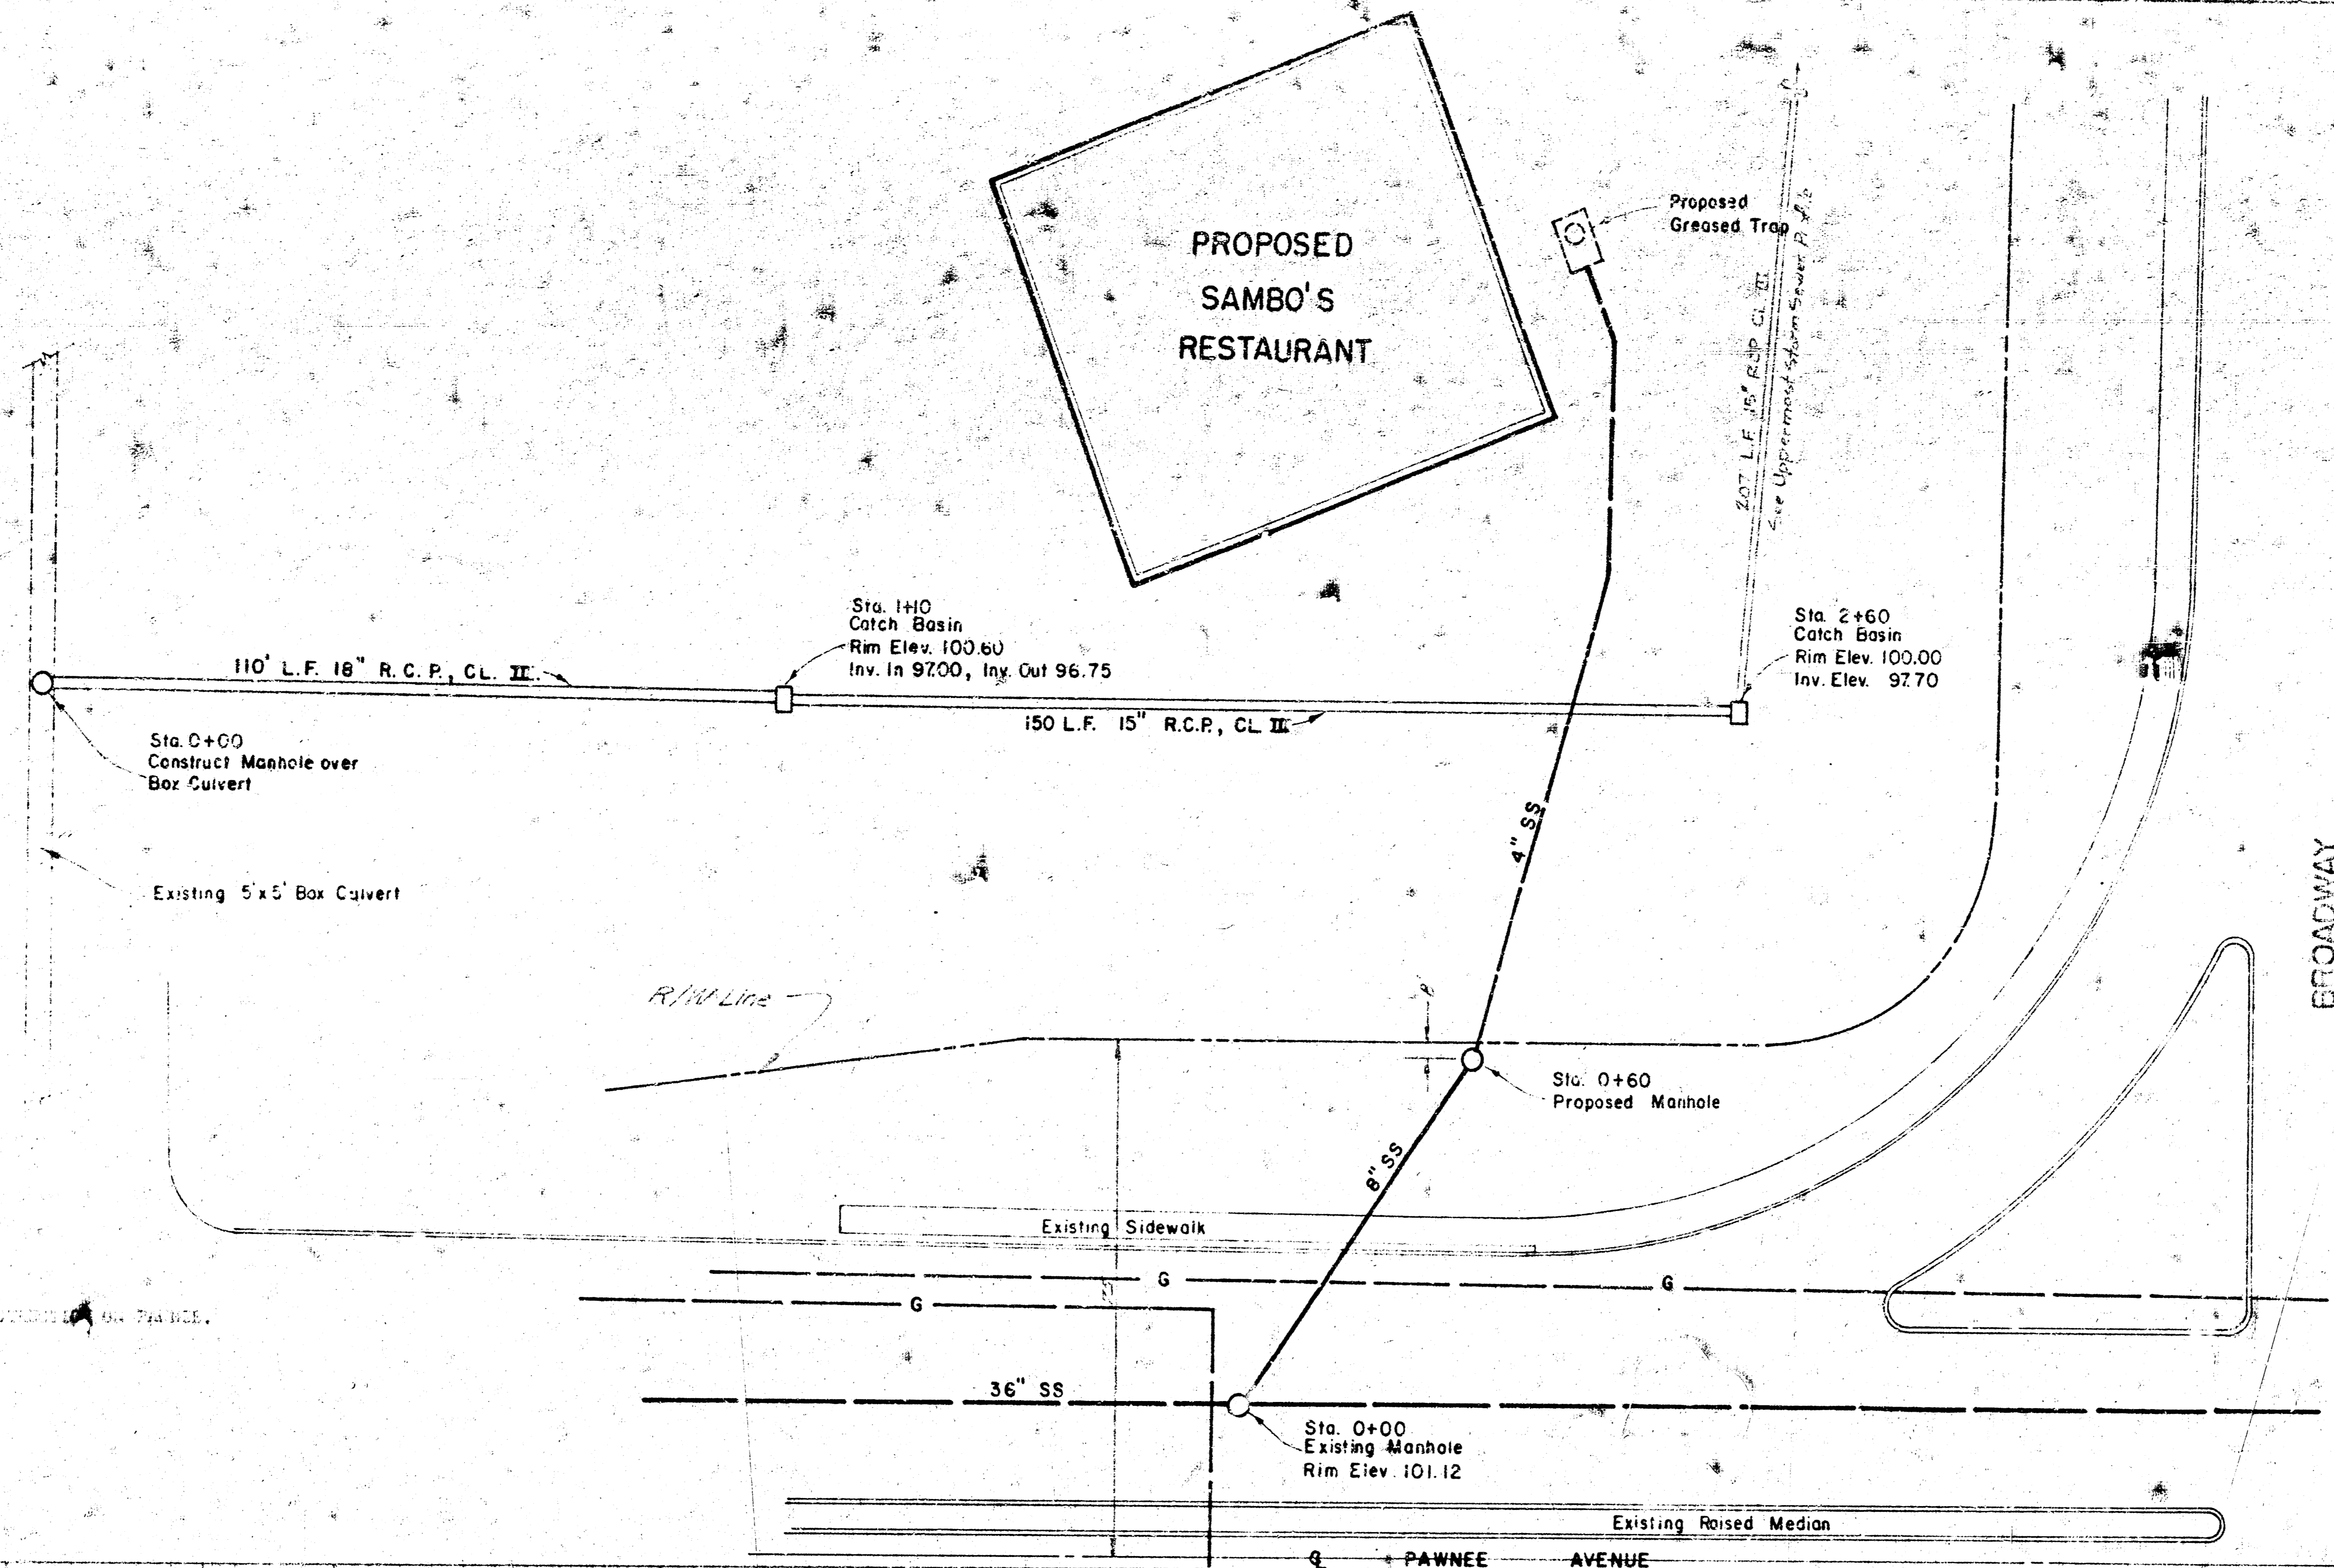

SCALE  
Plan 1" = 20'  
Profile: Horiz. 1" = 20'  
Vert. 1" = 4'

CITY OF WICHITA  
PRIVATE STORM AND SANITARY SEWERS  
1-205-2058-000-000-008

