


PAWNEE AT BIG ARKANSAS RIVER BRIDGE

**PROJECT NO.
472-82032**

**CITY OF WICHITA, KANSAS
MICHAEL E. LINDEBAK, CITY ENGINEER**

PHASE II LANDSCAPING

INDEX NO. 715151

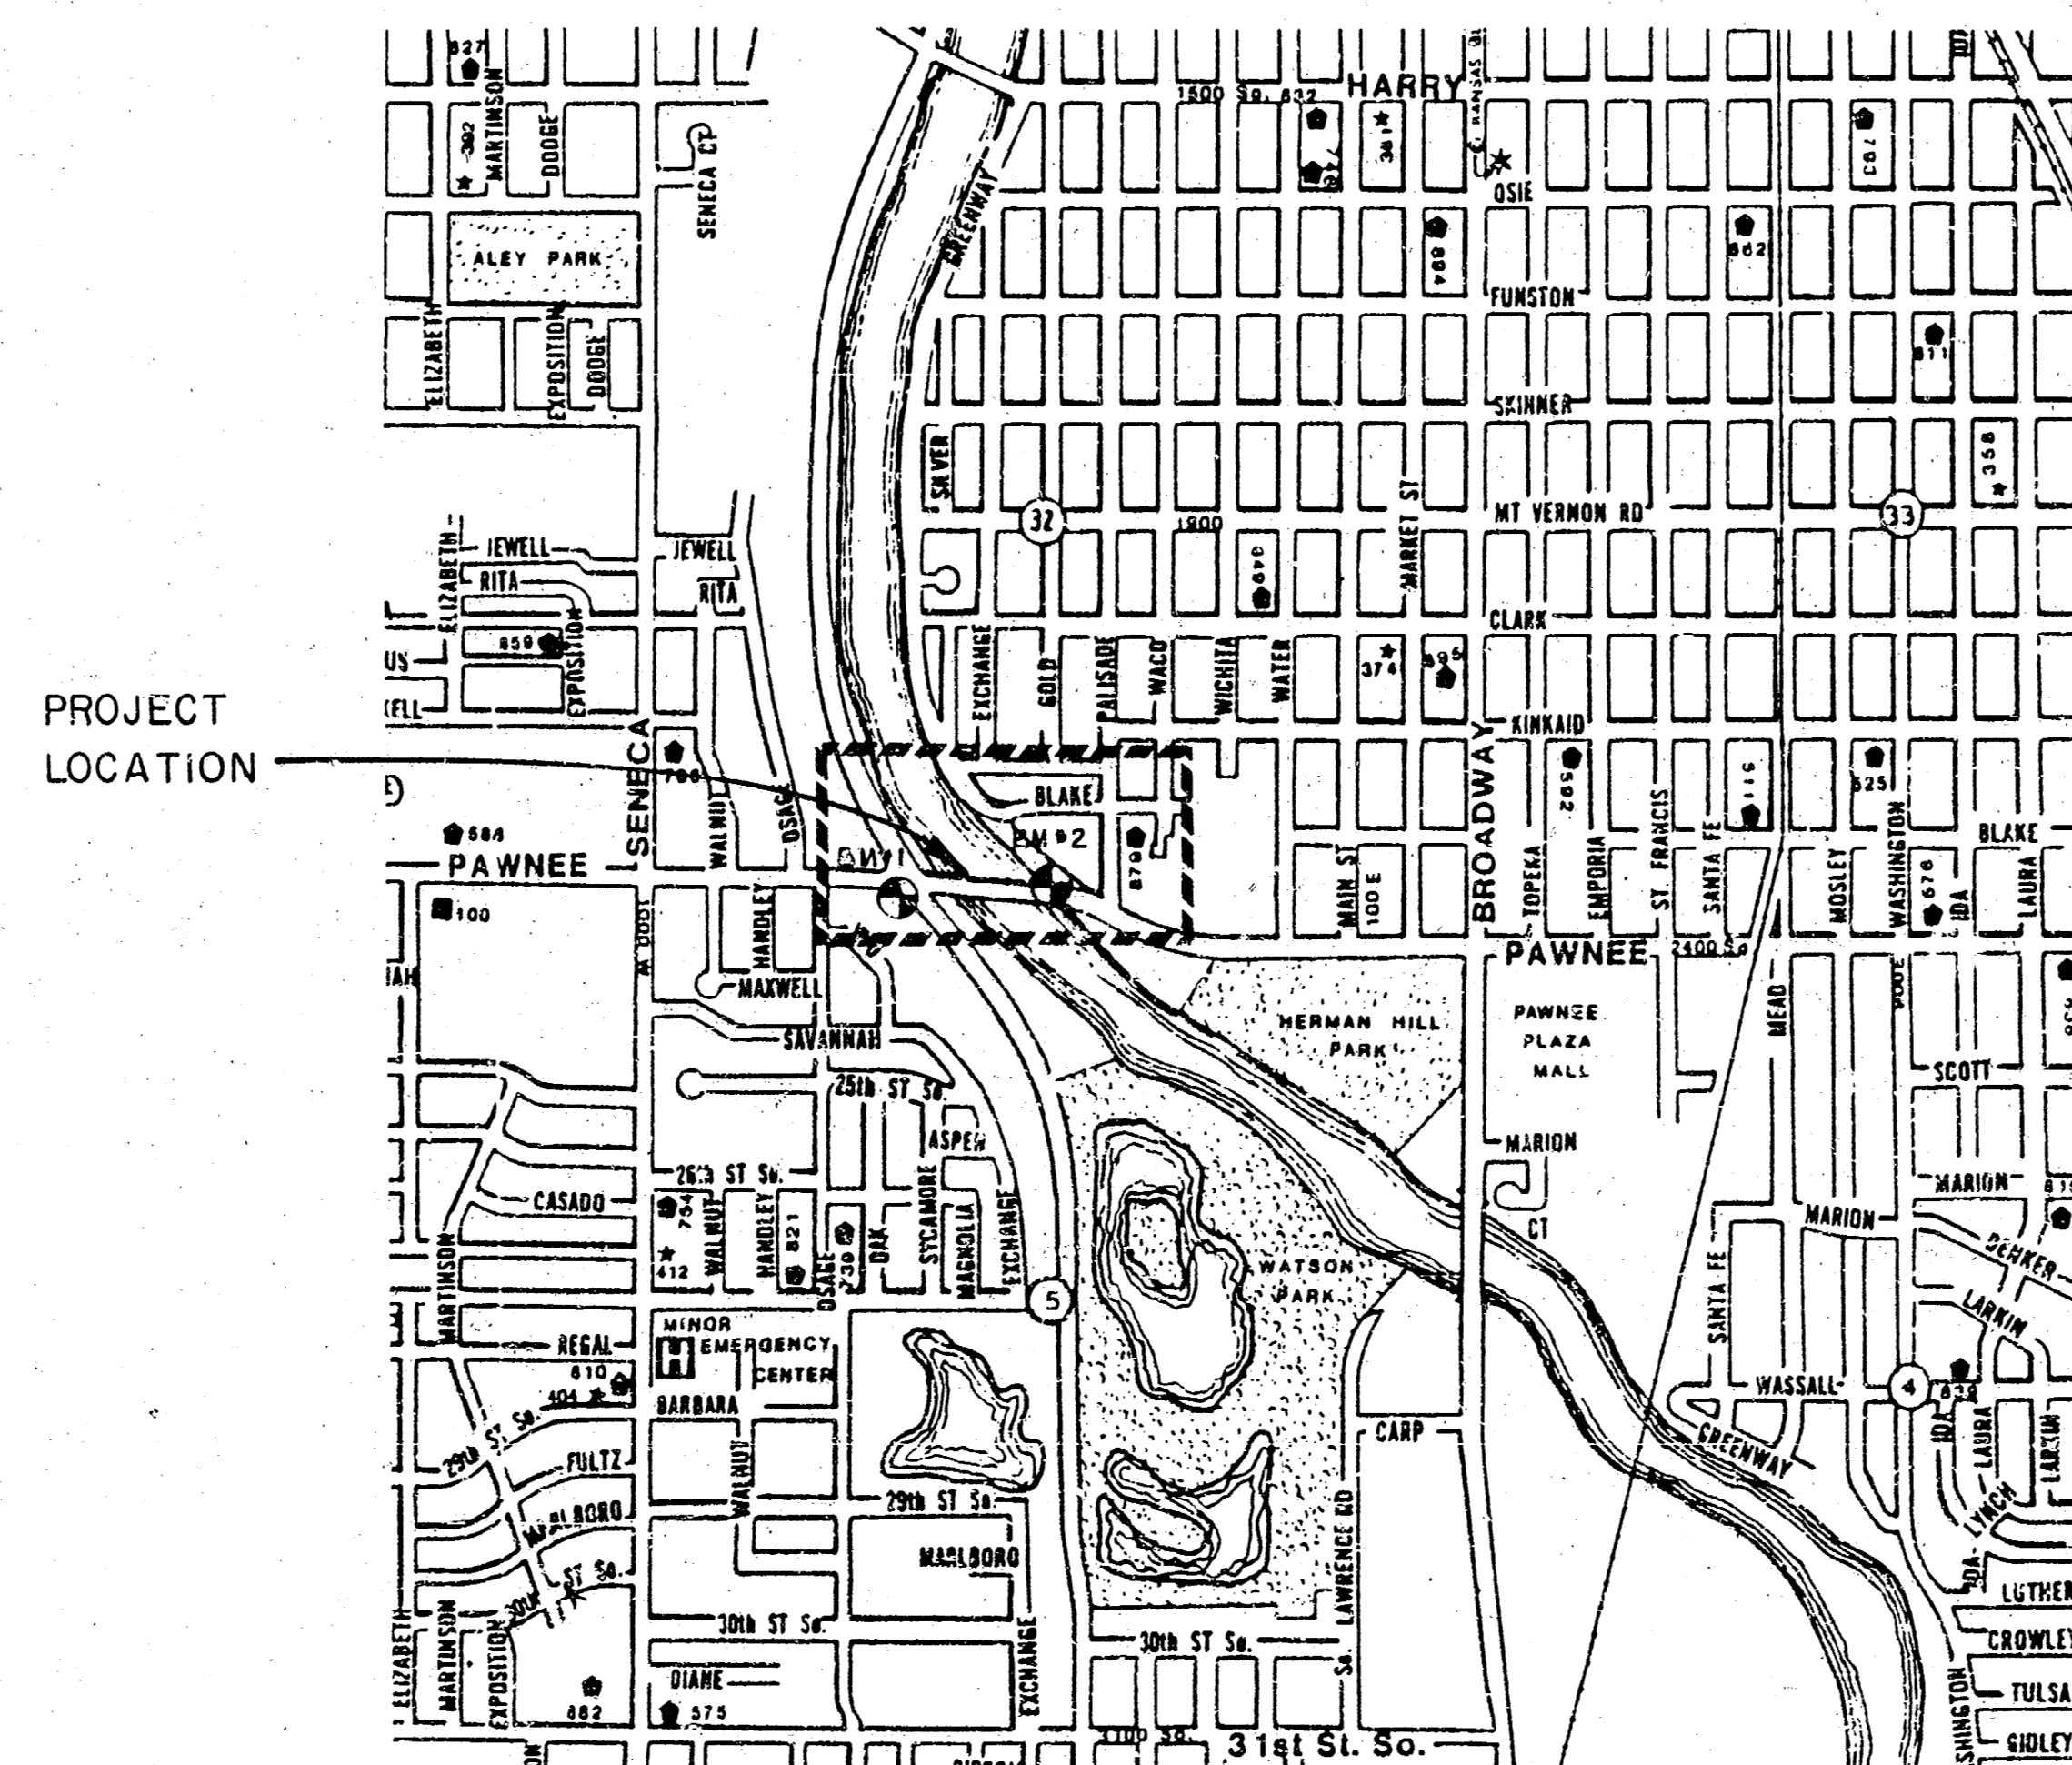

Scale: 1" = 1320'

GENERAL NOTES

1. INFORMATION SHOWN ON PLANS NOT DIRECTLY RELATED TO THE TREE PLANTINGS IS NOT A PART OF THIS CONTRACT AND SHALL BE CONSIDERED AS DELETED.
2. ALL AREAS DISTURBED BY THE CONTRACTOR SHALL BE RESTORED TO A CONDITION ACCEPTABLE TO THE ENGINEER. THIS WORK SHALL BE SUBSIDIARY TO OTHER BID ITEMS.
3. EXACT LOCATION FOR TREE PLANTINGS TO BE DETERMINED BY THE ENGINEER.
4. LANDSCAPE CONTRACTOR IS TO VERIFY THE LOCATION OF ALL UNDERGROUND UTILITIES PRIOR TO INSTALLATION OF PLANT MATERIAL (INCLUDING SANITARY SEWERS). UTILITIES CAN BE FLAGGED BY CALLING 687-2470.

INDEX TO DRAWINGS

SHEET NO.	DESCRIPTION
1	TITLE SHEET
2-3	TREE PLANTING PLANS WITH SCHEDULE AND DETAILS



BENCH MARKS

- BM #1 'C' CUT ON N.W. CORNER OF CONCRETE SIGNAL BOX BASE, S.W. CORNER OF INTERSECTION OF PAWNEE AND McLEAN BLVD.
ELEV. = 102.92
- BM #2 CITY OF WICHITA BENCH MARK DISK ON THE N.E. CORNER OF THE NORTH BRIDGE ABUTMENT.
ELEV. = 104.76

NOTE: TRAFFIC TO BE CARRIED THRU CONSTRUCTION

	CITY OF WICHITA PAWNEE AT BIG ARKANSAS RIVER BRIDGE PROJ. NO. 472-82032	Design MCK Drawn by DPR Checked by KJS Date NOV. 1991 Job No.
	MID-KANSAS ENGINEERING CONSULTANTS PA 3500 NORTH ROCK ROAD BUILDING #800 WICHITA, KANSAS 67226 636-5566	Sheet 1 of 3

Scale: 1" = 20'

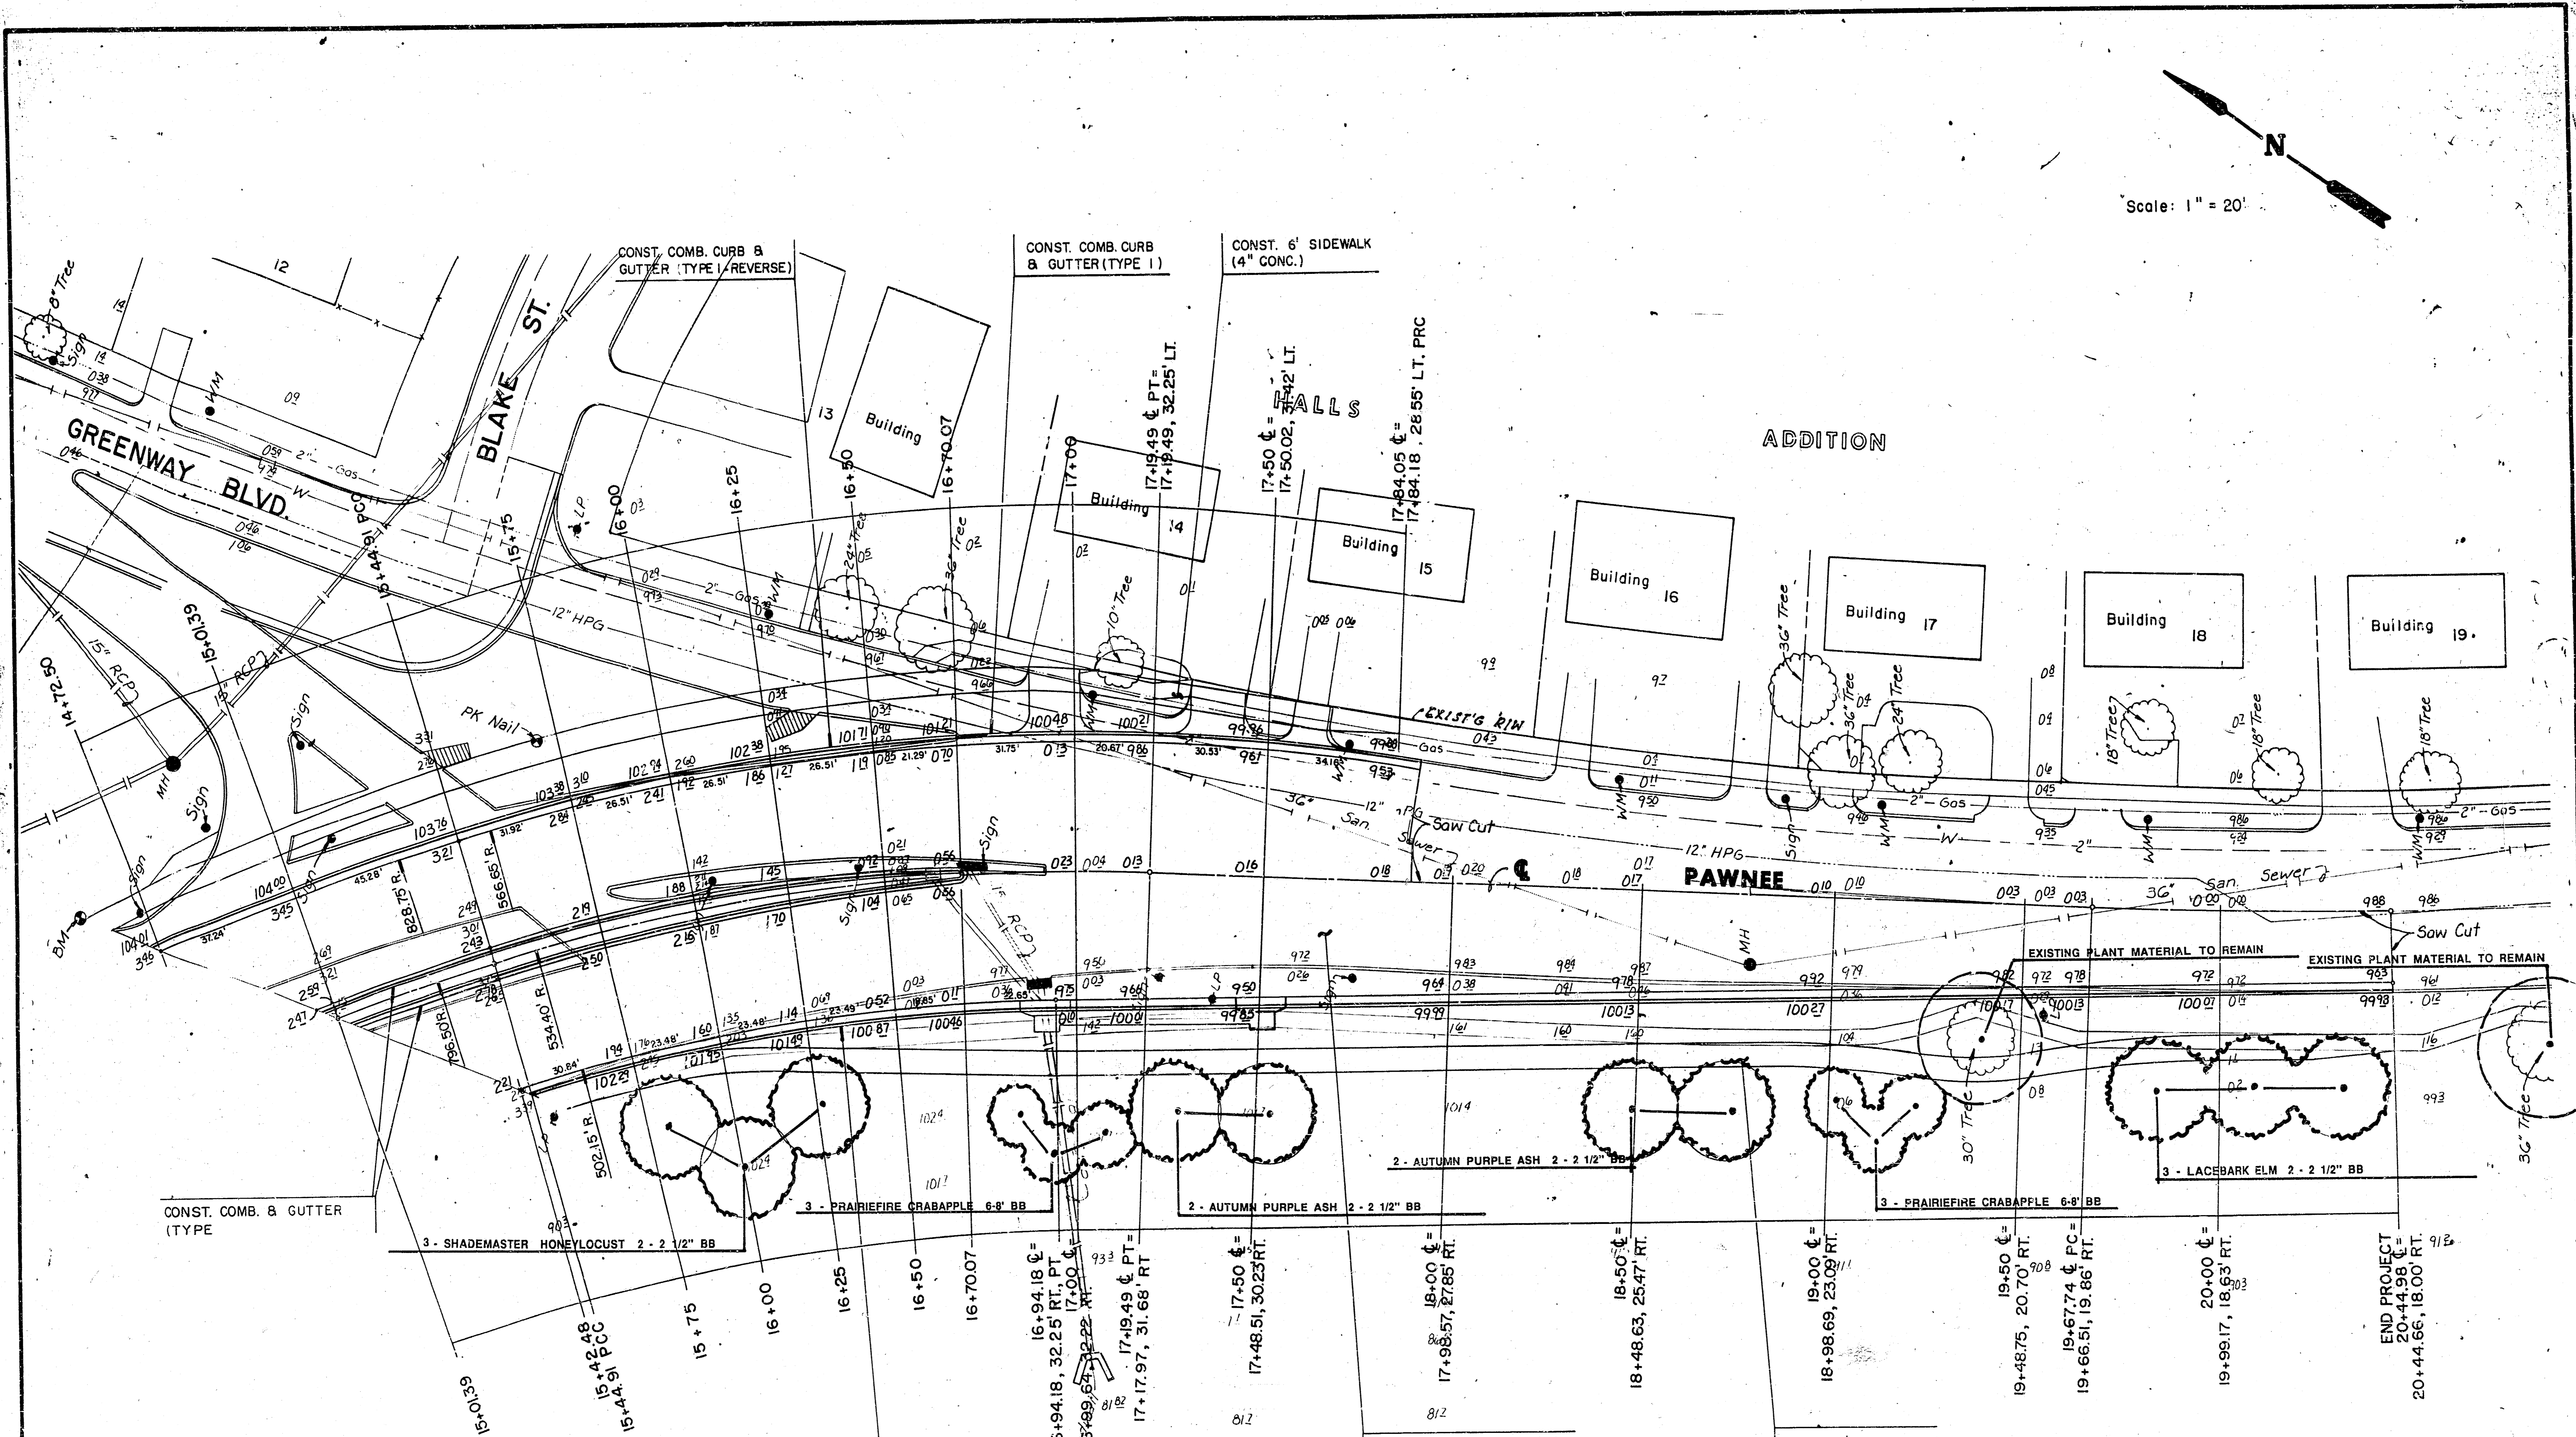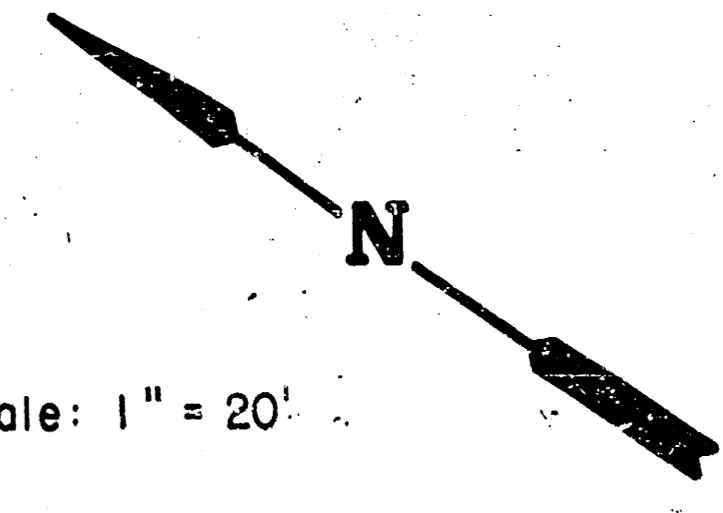

PLANT LIST

QUANT.	COMMON NAME	BOTANICAL NAME	SIZE	COND.
3	SHADEMASTER HONEYLOCUST	Gleditsia triacanthos 'Shademaster'	2-2 1/2"	BB
6	PRAIRIEFIRE CRABAPPLE	Malus x 'Prairiefire'	6-8'	BB
4	AUTUMN PURPLE ASH	Fraxinus americana 'Autumn Purple'	2-2 1/2"	BB
3	LACEBARK ELM	Ulmus parvifolia	2-2 1/2"	BB

PHASE II LANDSCAPING




CITY OF WICHITA
PAWNEE
PROJ. NO. 472-82032



MID-KANSAS ENGINEERING CONSULTANTS PA
3500 NORTH ROCK ROAD
BUILDING 1800
WICHITA, KANSAS 67226

Design: MDK
Drawn by: DPR
Checked by: KJS
Date: NOV. 1991
Job no.:
Sheet: **2**
of: **3**

636-5566

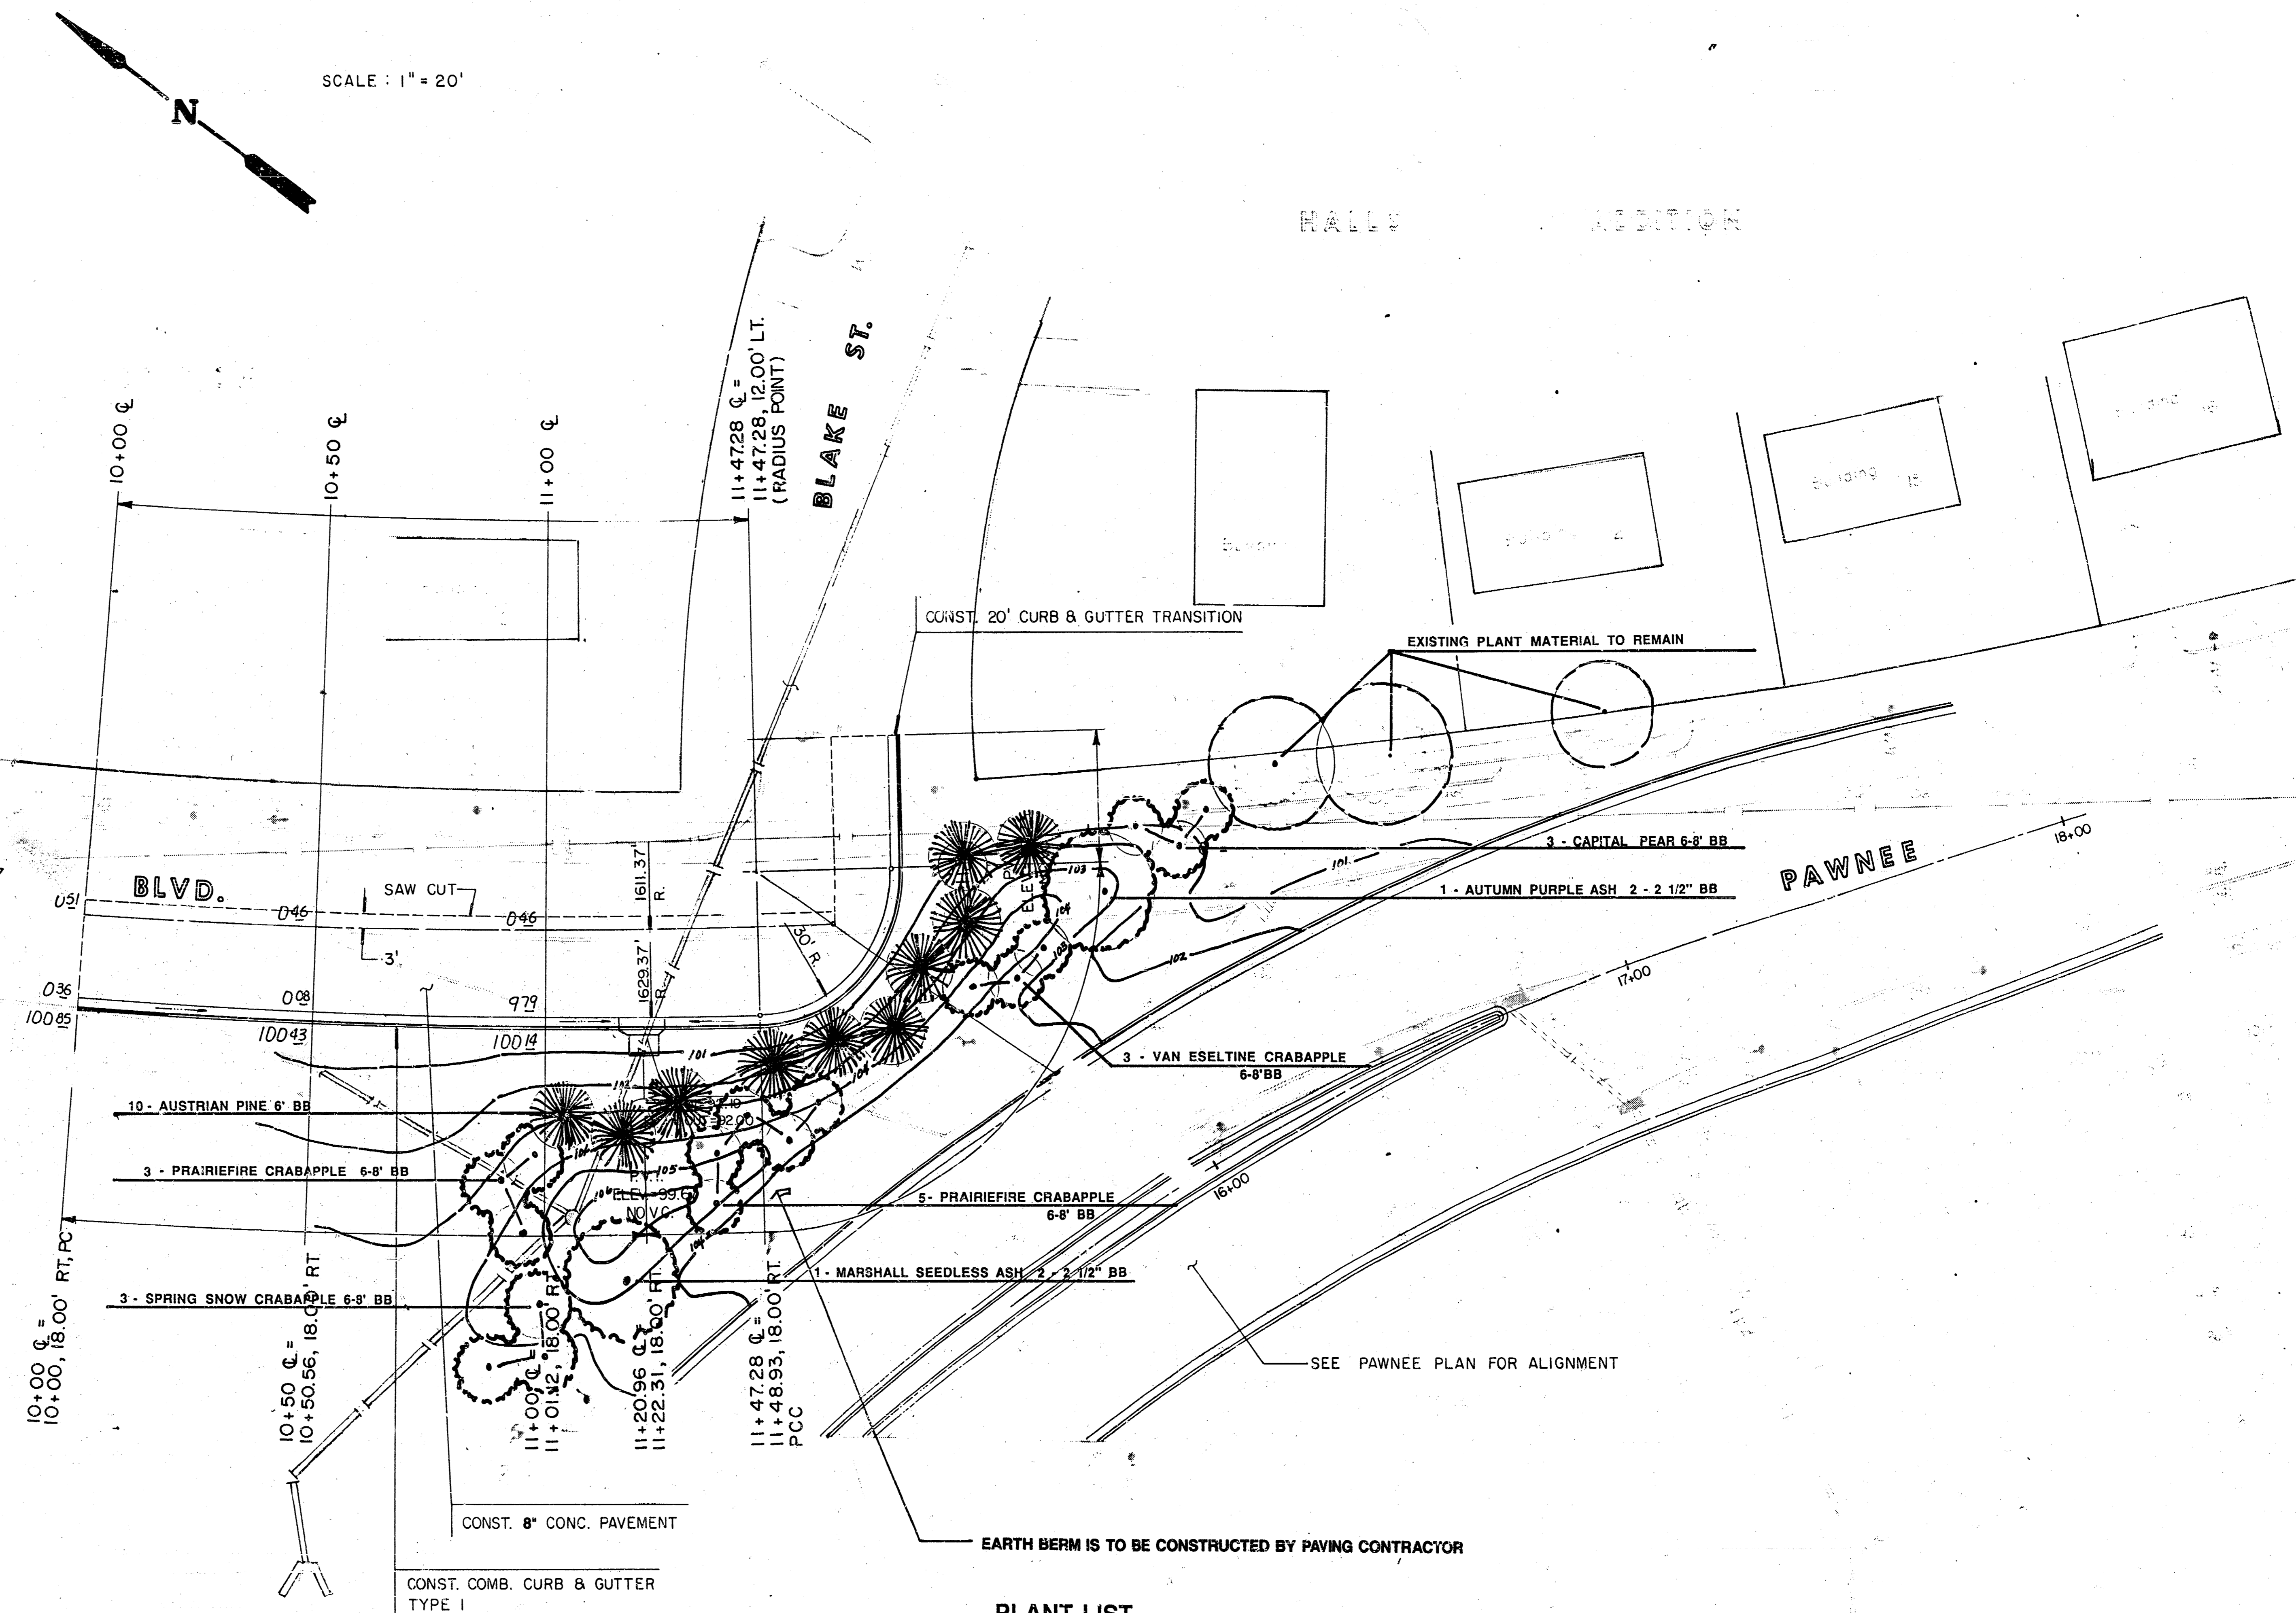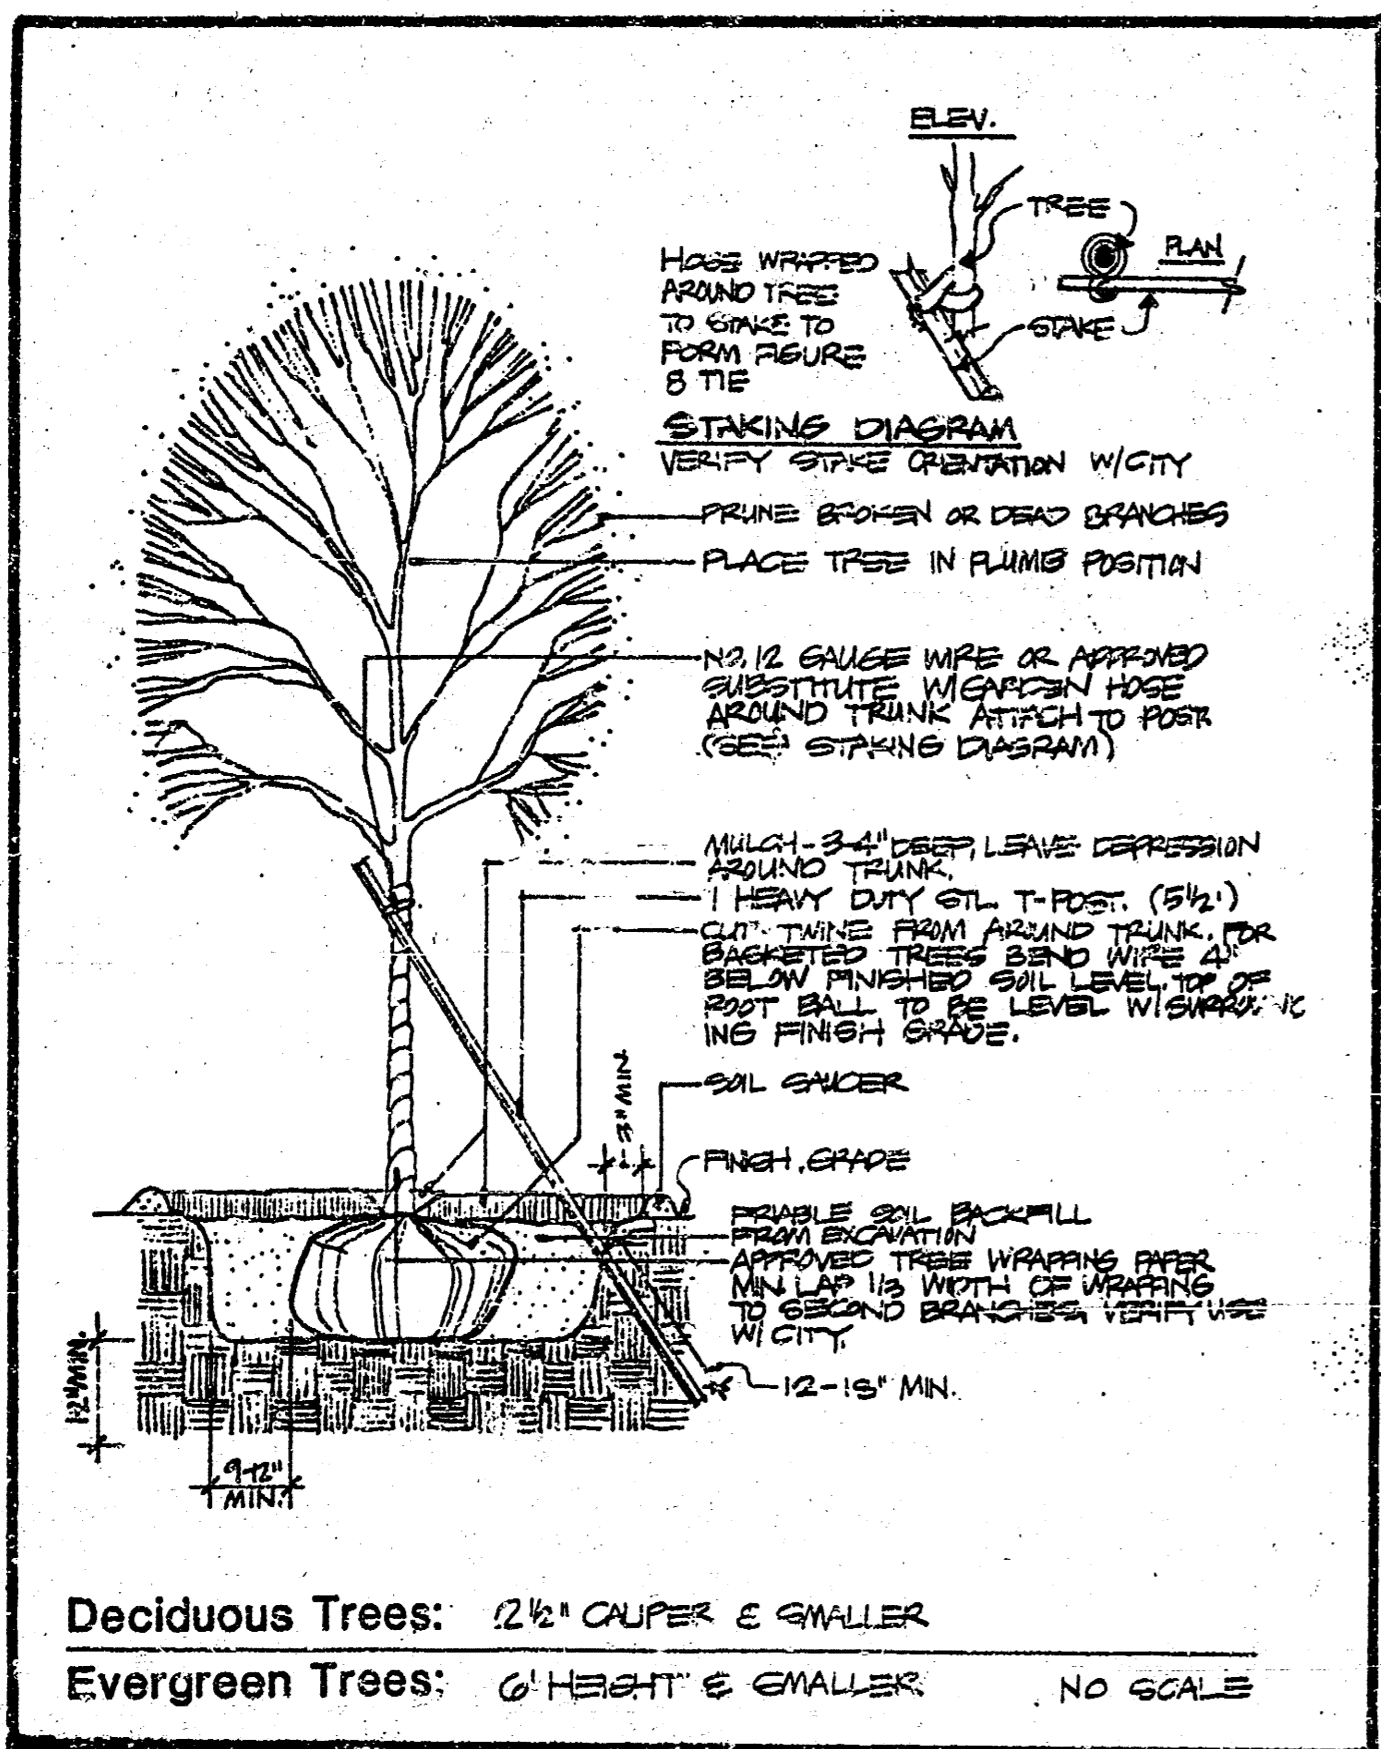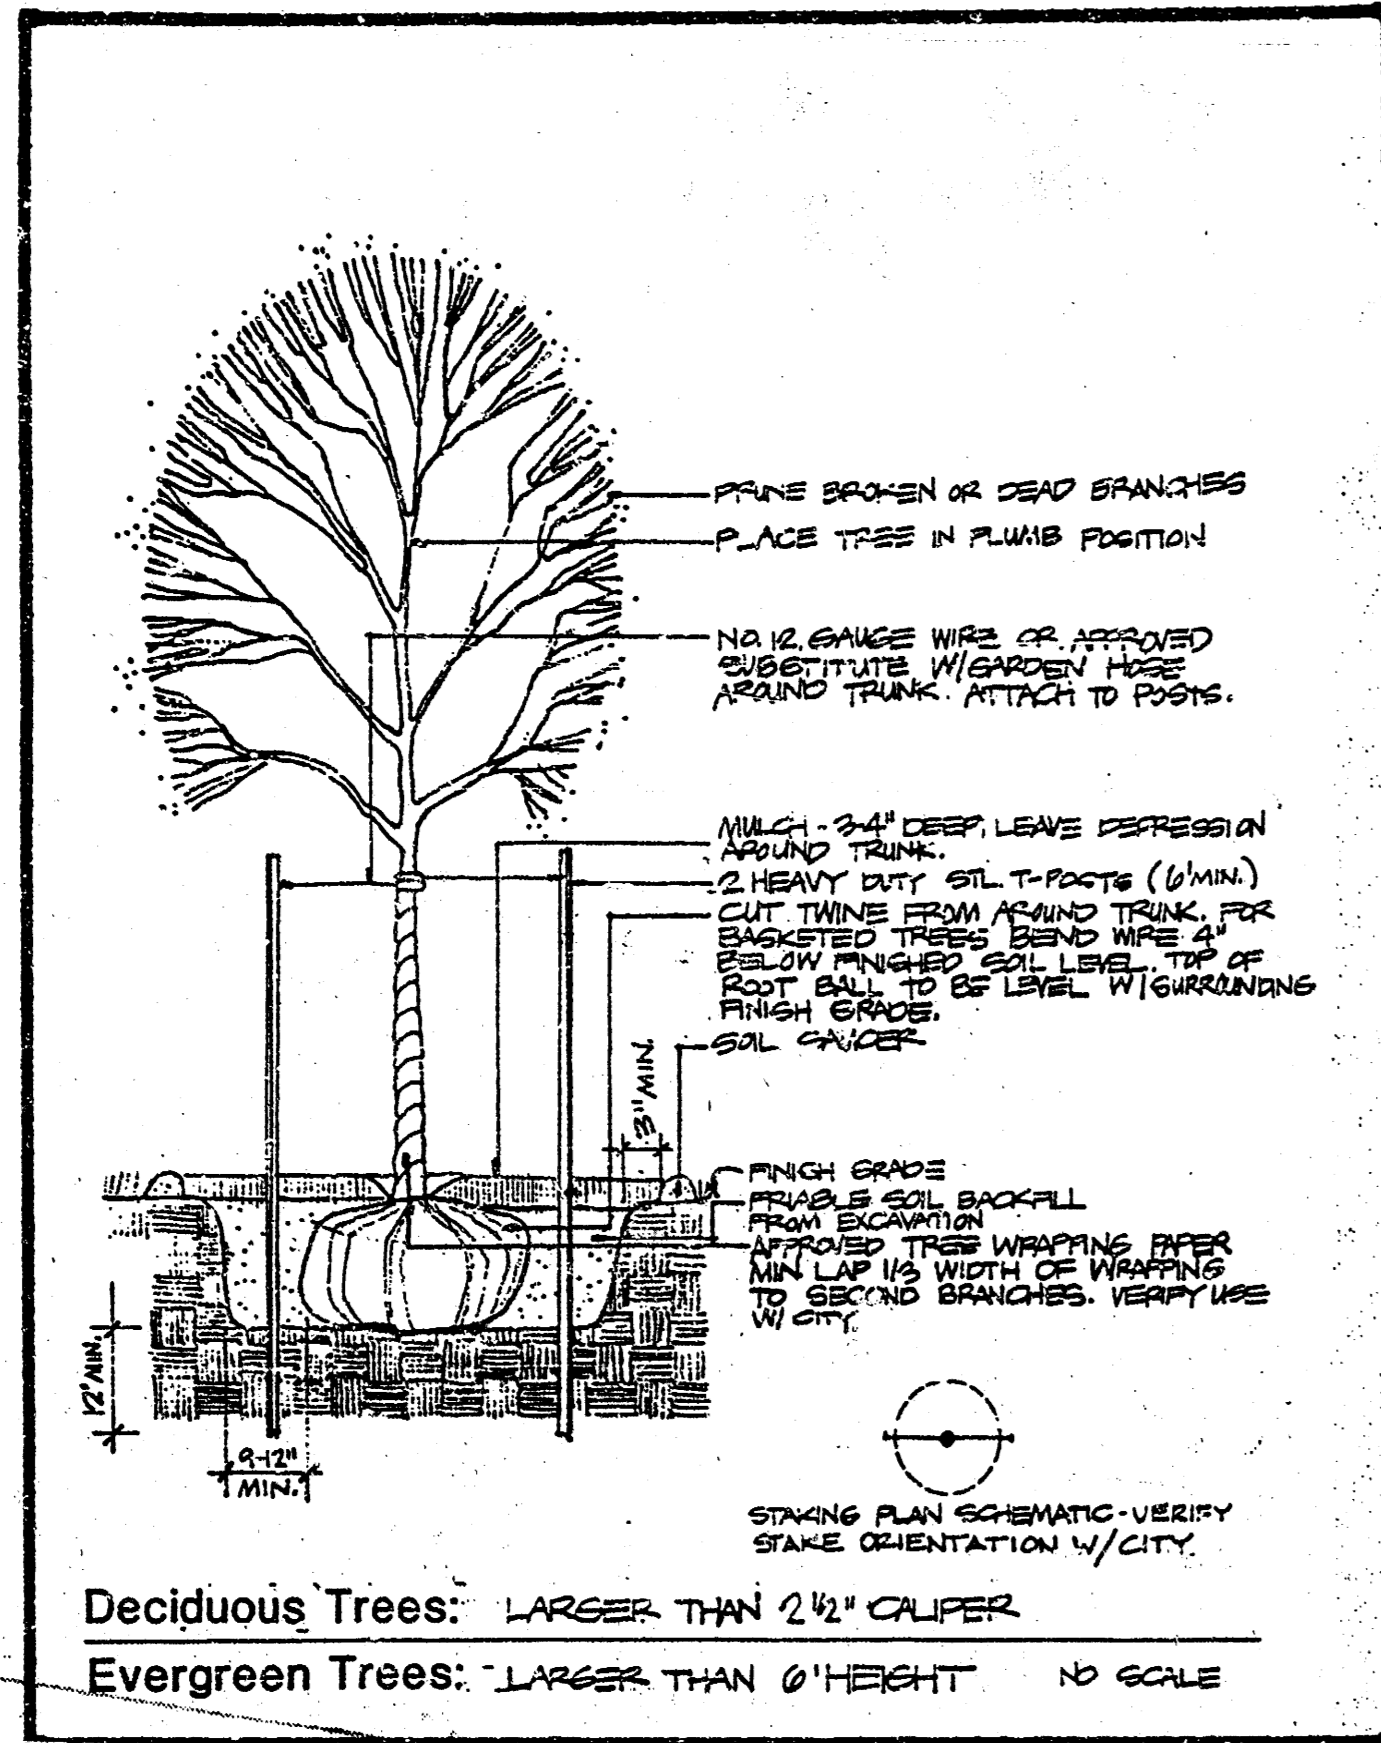

PLANT LIST

QUANT.	COMMON NAME	BOTANICAL NAME	SIZE	COND.
10	AUSTRIAN PINE	Pinus nigra	6'	BB
8	PRAIRIE FIRE CRABAPPLE	Malus x 'Prairefire'	6-8'	BB
3	SPRING SNOW CRABAPPLE	Malus x 'Spring Snow'	6-8'	BB
3	VAN ESELTIME CRABAPPLE	Malus x 'Van Eseltime'	6-8'	BB
1	MARSHALL SEEDLESS ASH	Fraxinus pennsylvannica 'Marshall'	2-2 1/2"	BB
1	AUTUMN PURPLE ASH	Fraxinus americana 'Autumn Purple'	2-2 1/2"	BB
3	CAPITAL PEAR	Pyrus calleryana	6-8'	BB

PHASE II LANDSCAPING

CITY OF WICHITA

GREENWAY BLVD.

PROJ. NO. 472-82032

MID-KANSAS ENGINEERING CONSULTANTS PA
3500 NORTH ROCK ROAD
BUILDING 1800
WICHITA, KANSAS 67226

636-5566



Sheet **3** of **3**

PAWNEE AT BIG ARKANSAS RIVER BRIDGE LANDSCAPING PROJECT NO. 472-82032

CITY OF WICHITA, KANSAS
MICHAEL E. LINDEBAK, CITY ENGINEER

INDEX TO DRAWINGS

SHEET NO.	DESCRIPTION
-----------	-------------

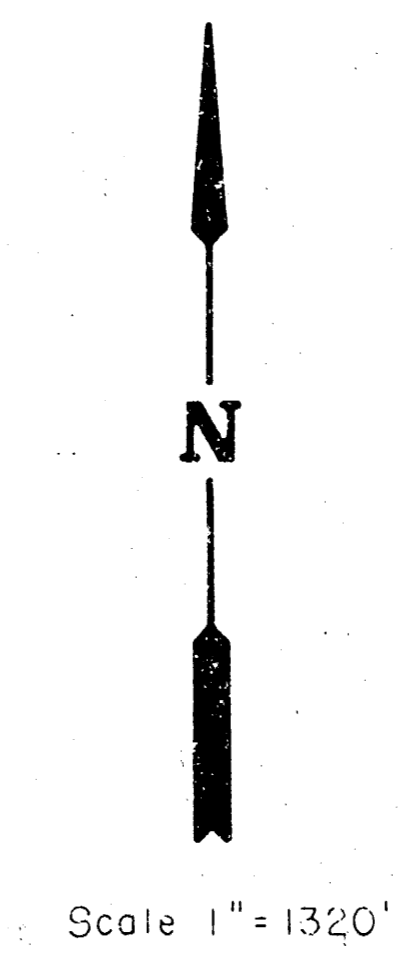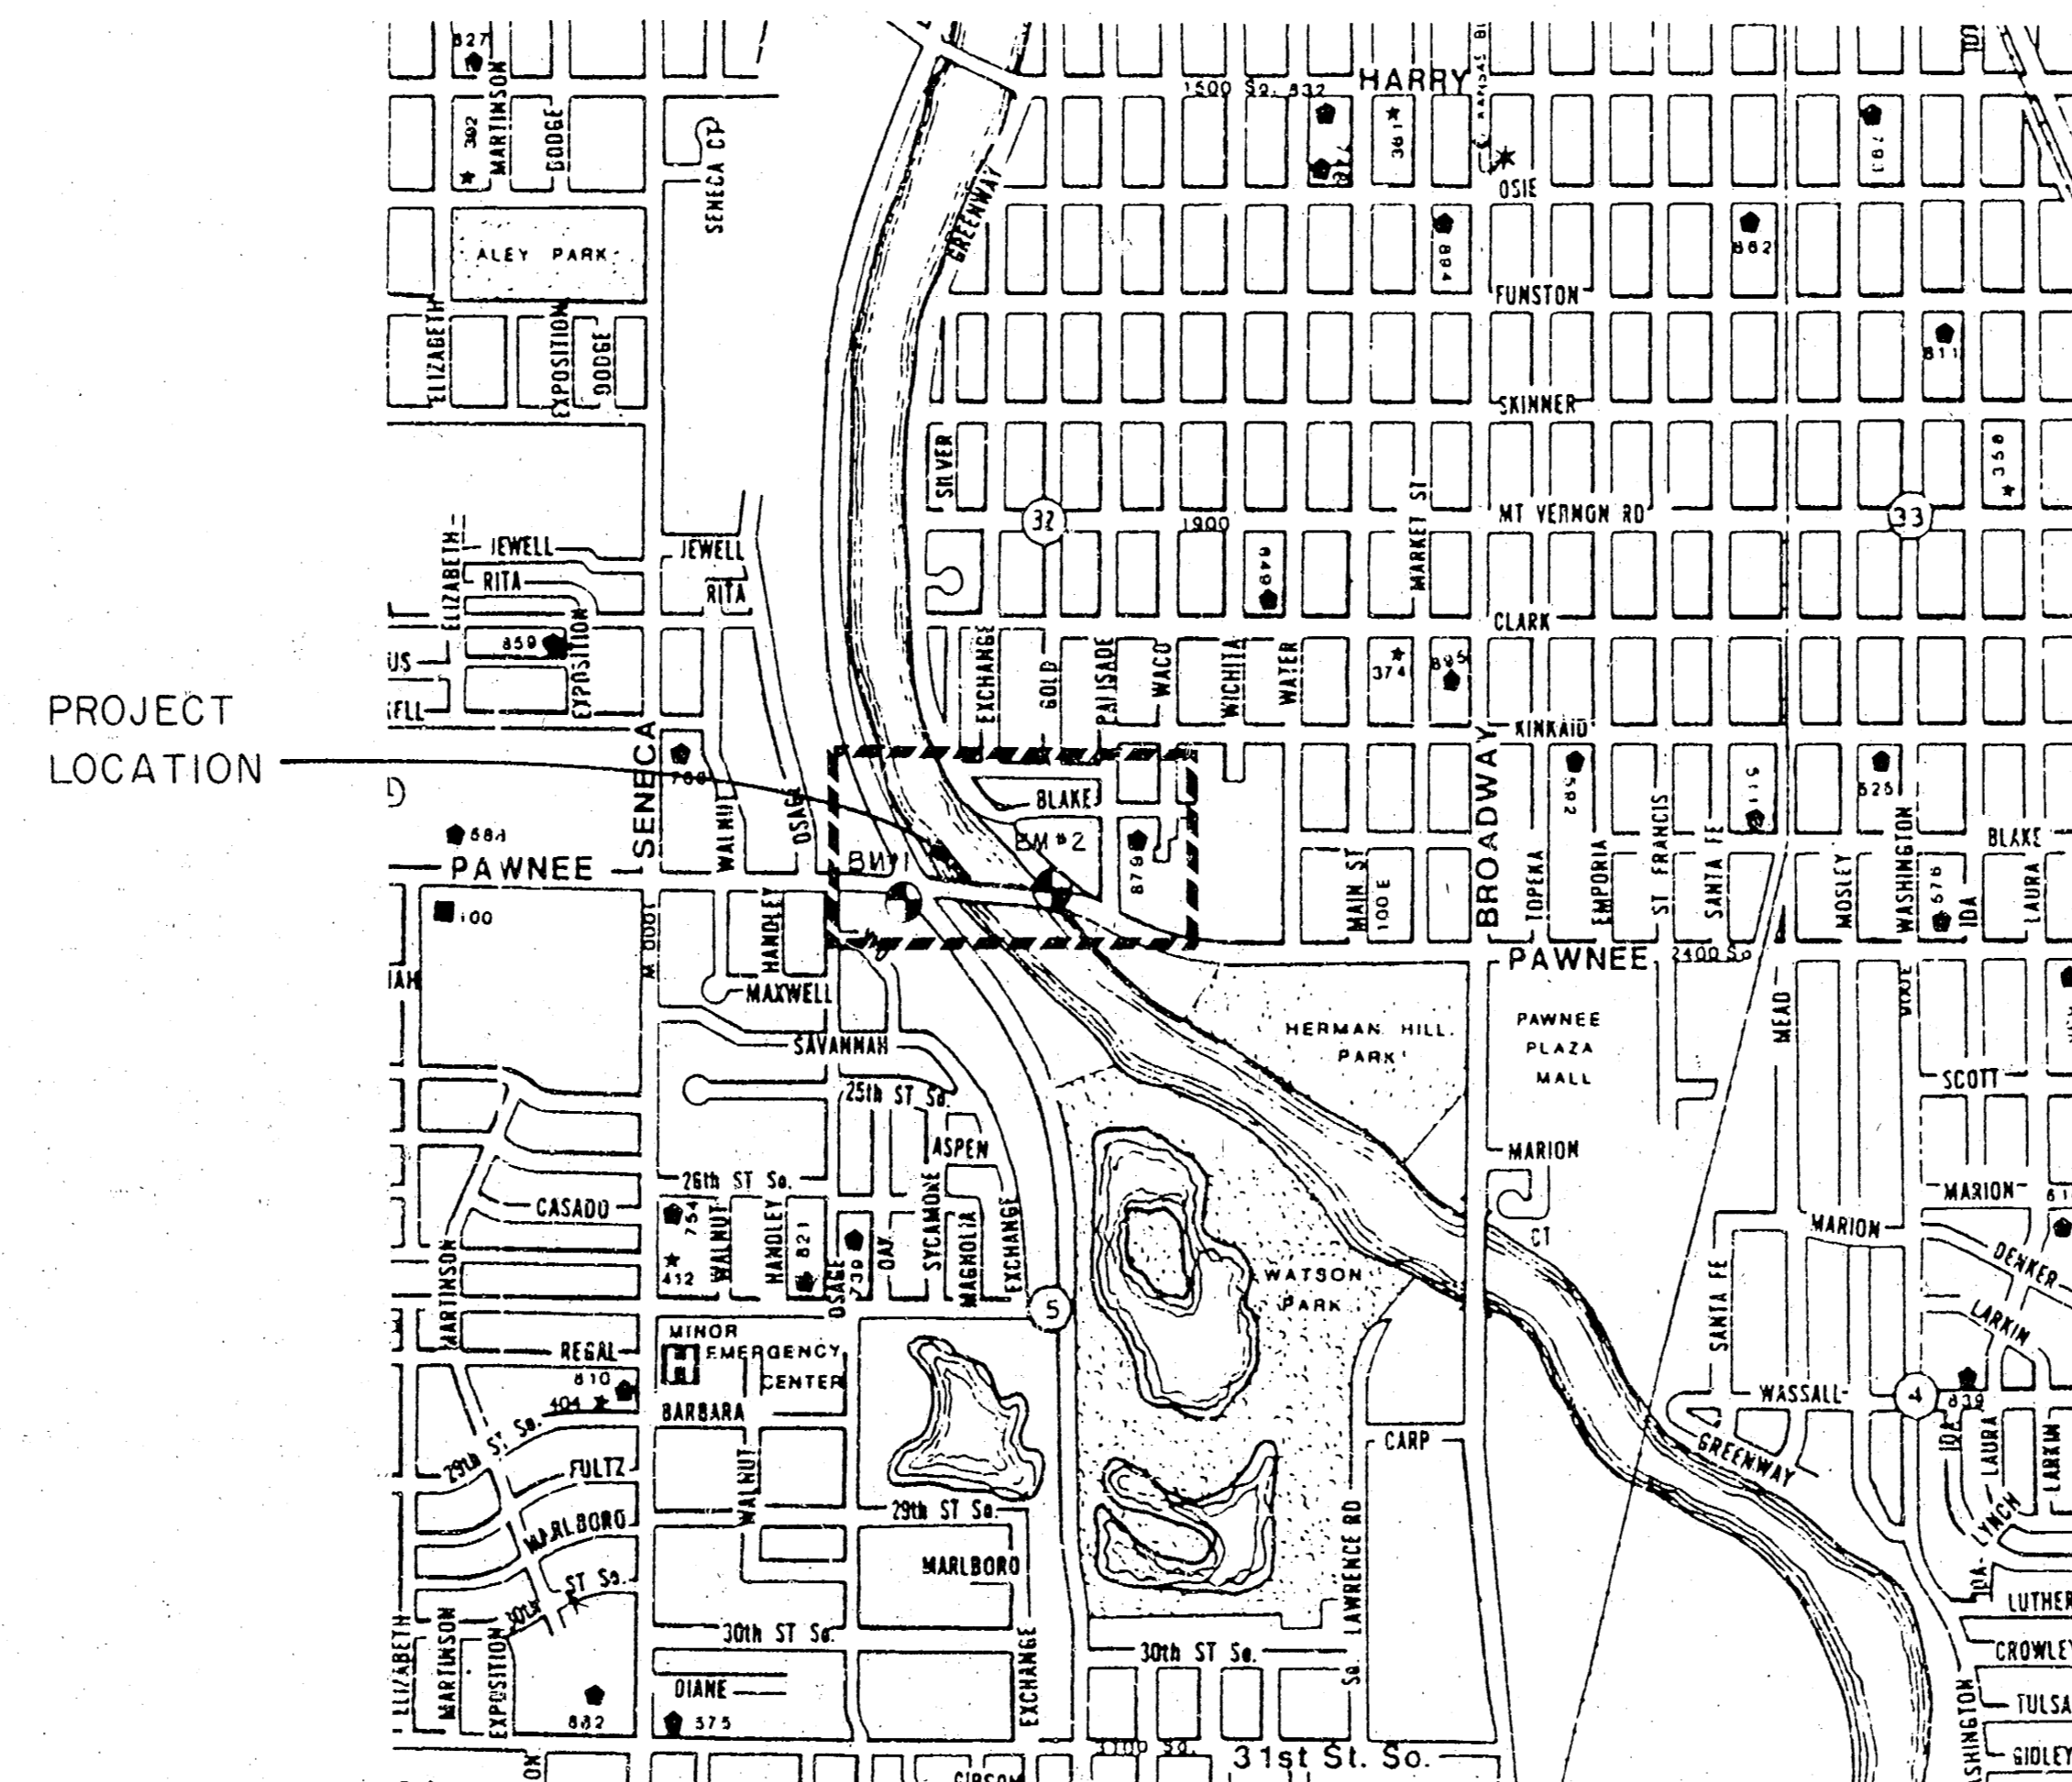


BENCH MARKS


- BM #1 1" x 1" CUT ON N.W. CORNER OF CONCRETE SIGNAL BOX BASE, S.W. CORNER OF INTERSECTION OF PAWNEE AND FIGLEAH BLVD.
ELEV. = 102.92
- BM #2 CITY OF WICHITA BENCH MARK DISK ON THE N.E. CORNER OF THE NORTH BRIDGE ABUTMENT.
ELEV. = 104.76

FIELD COPY

	CITY OF WICHITA	Drawn by DPR
	PAWNEE AT BIG ARKANSAS RIVER BRIDGE	Checked by KJS
	PROJ. NO. 472-82032	Date NOV 1991
MID-KANSAS ENGINEERING CONSULTANTS PA 3500 NORTH ROCK ROAD BUILDING #800 WICHITA, KANSAS 67226		Sheet 1 of

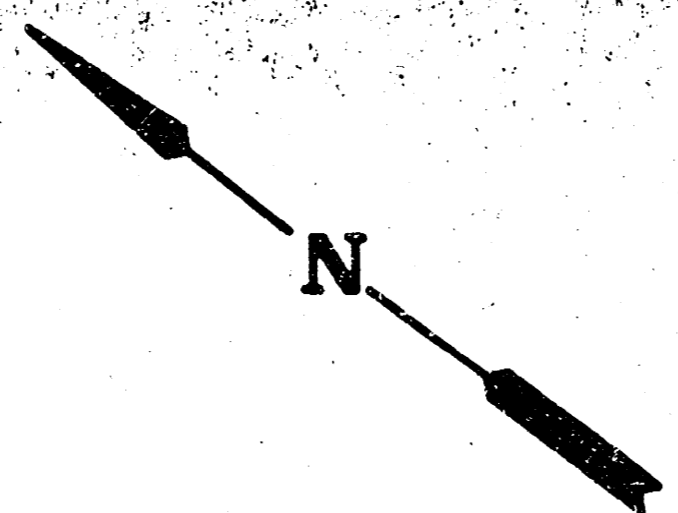

SCALE: 1" = 20'


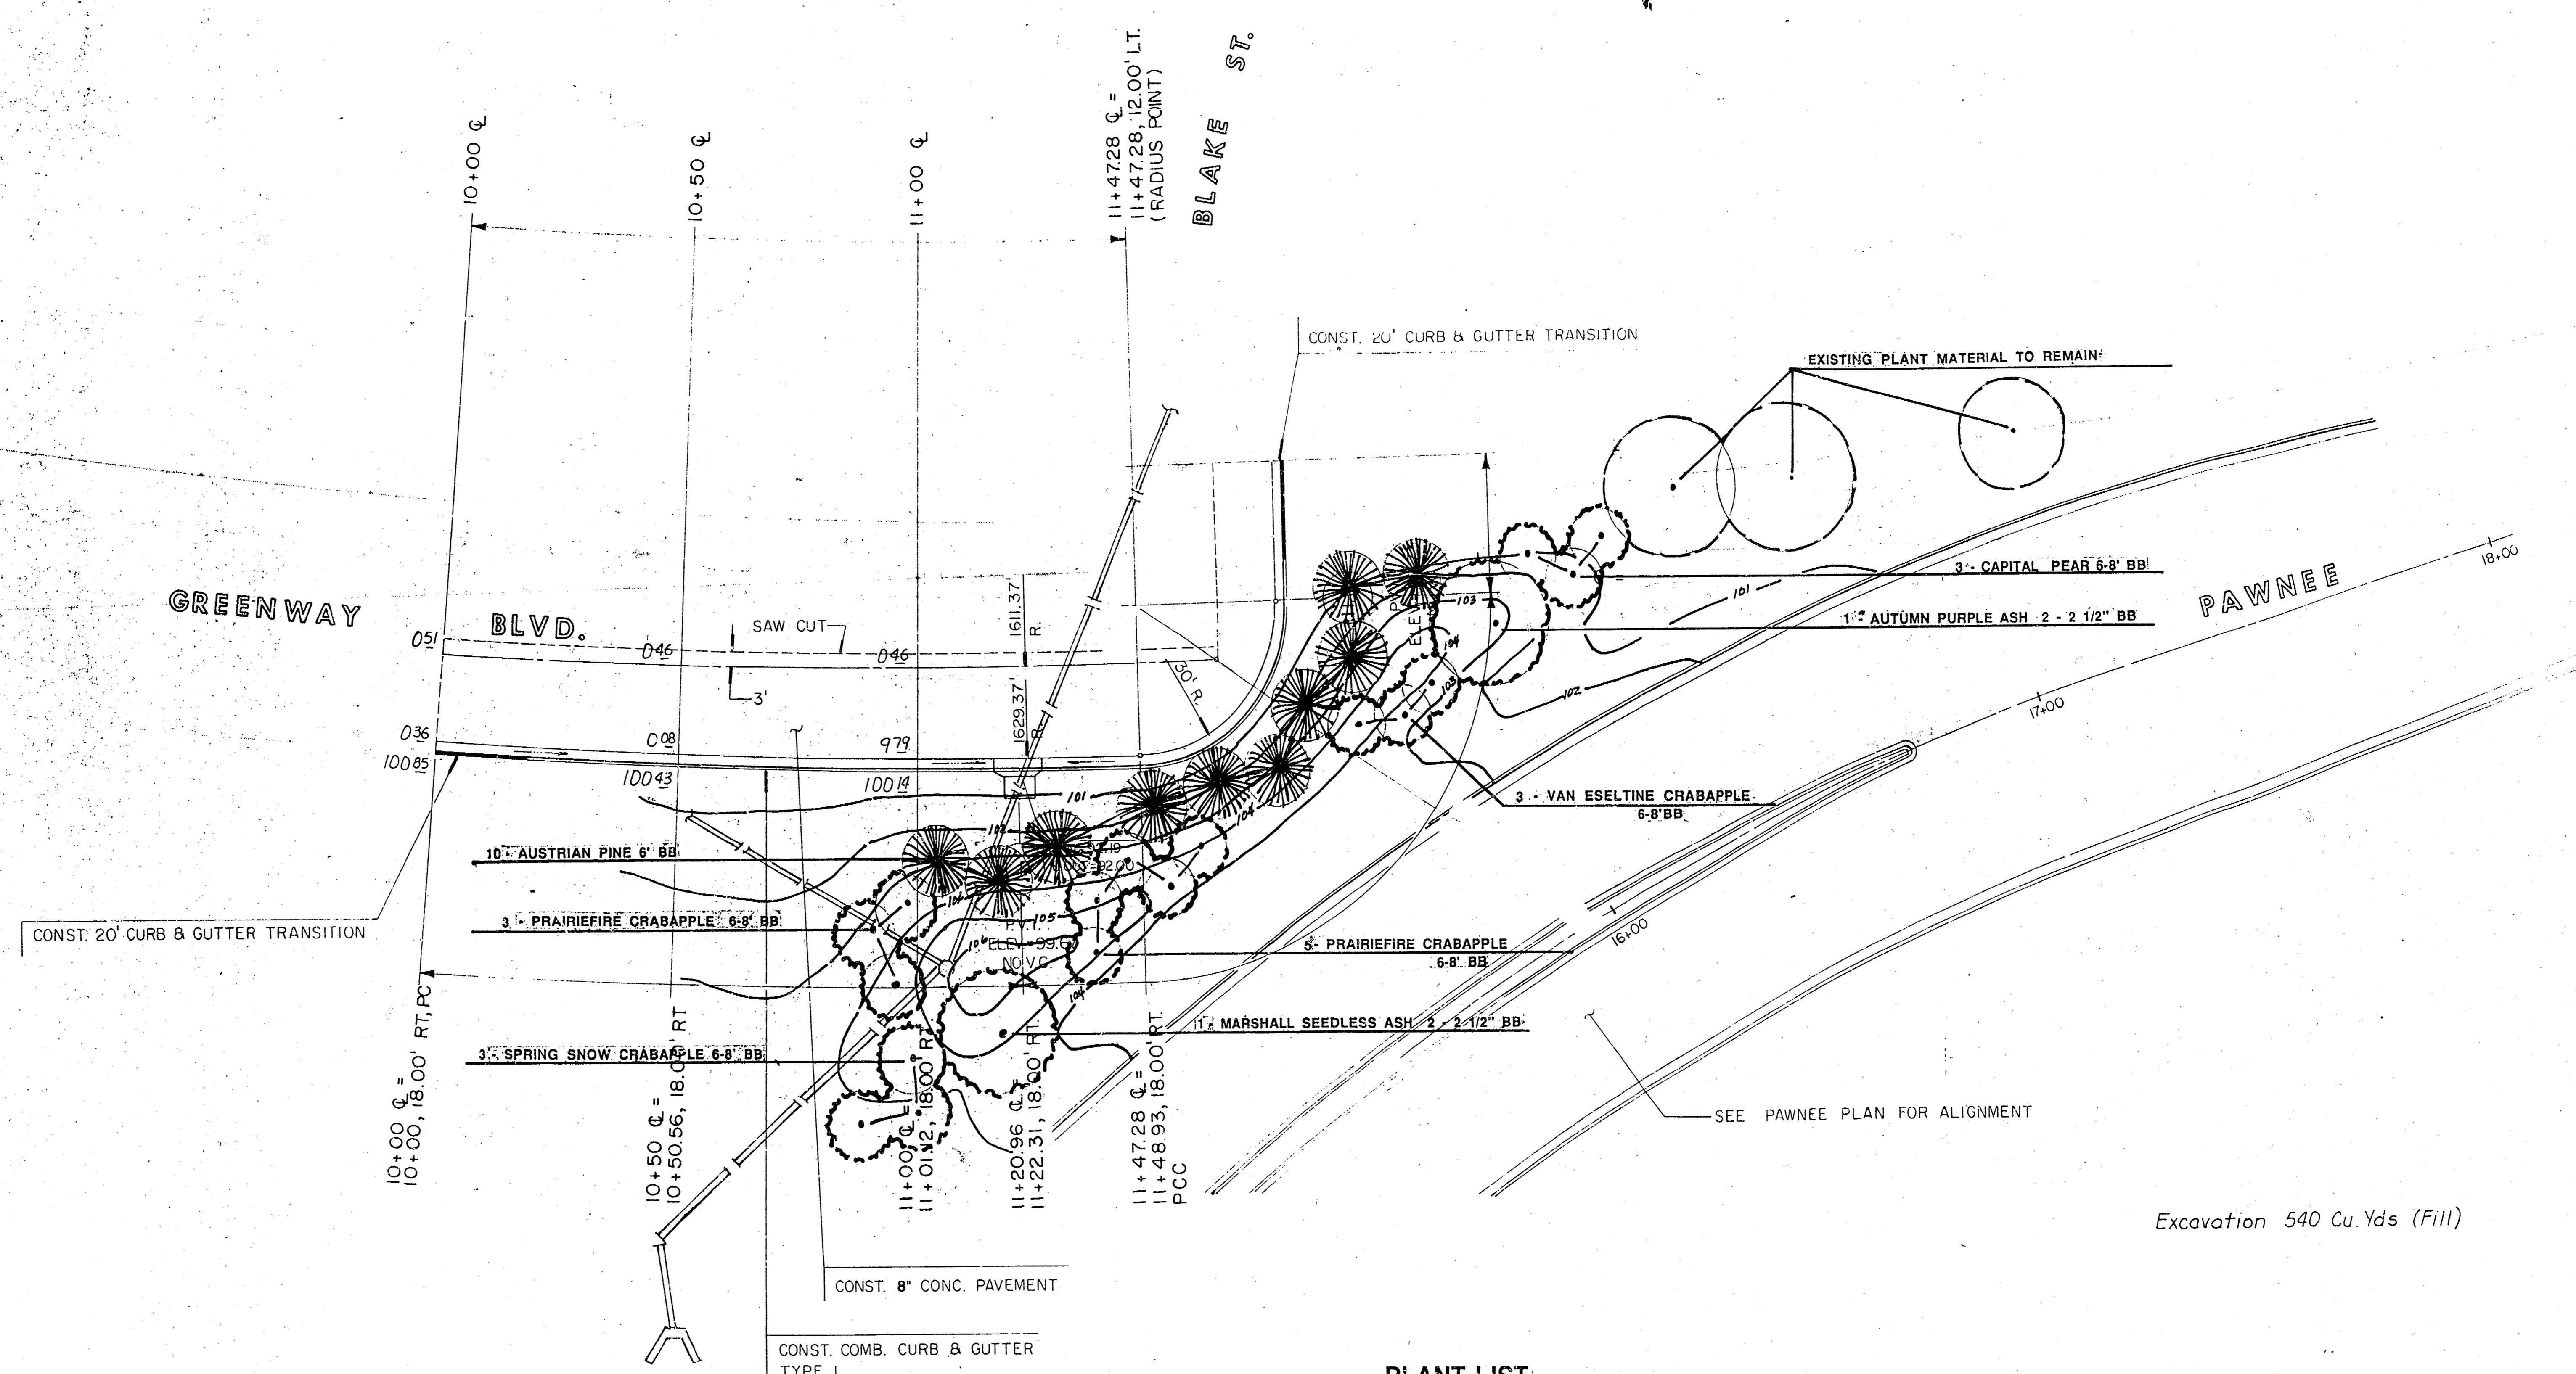


Excavation 540 Cu. Yds (Fill)

PLANT LIST


QUANT.	COMMON NAME	BOTANICAL NAME	SIZE	COND.
10	AUSTRIAN PINE	Pinus nigra	6'	BB
8	PRAIRIE FIRE CRABAPPLE	Malus x 'Prairiefire'	6-8'	BB
3	SPRING SNOW CRABAPPLE	Malus x 'Spring Snow'	6-8'	BB
3	VAN ESELTIME CRABAPPLE	Malus x 'Van Eseltine'	6-8'	BB
1	MARSHALL SEEDLESS ASH	Fraxinus pennsylvannica 'Marshall'	2-2 1/2"	BB
1	AUTUMN PURPLE ASH	Fraxinus americana 'Autumn Purple'	2-2 1/2"	BB
3	CAPITAL PEAR	Pyrus calleryana	6-8'	BB

	CITY OF WICHITA	Design MDK
	GREENWAY BLVD.	Drawn by DPR
	PROJ. NO. 472-82032	Checked by KJS
		Date NOV. 1991
		Job no
MID-KANSAS ENGINEERING CONSULTANTS PA 3500 NORTH ROCK ROAD BUILDING # 800 WICHITA, KANSAS 67226		Sheet of
		636-5566

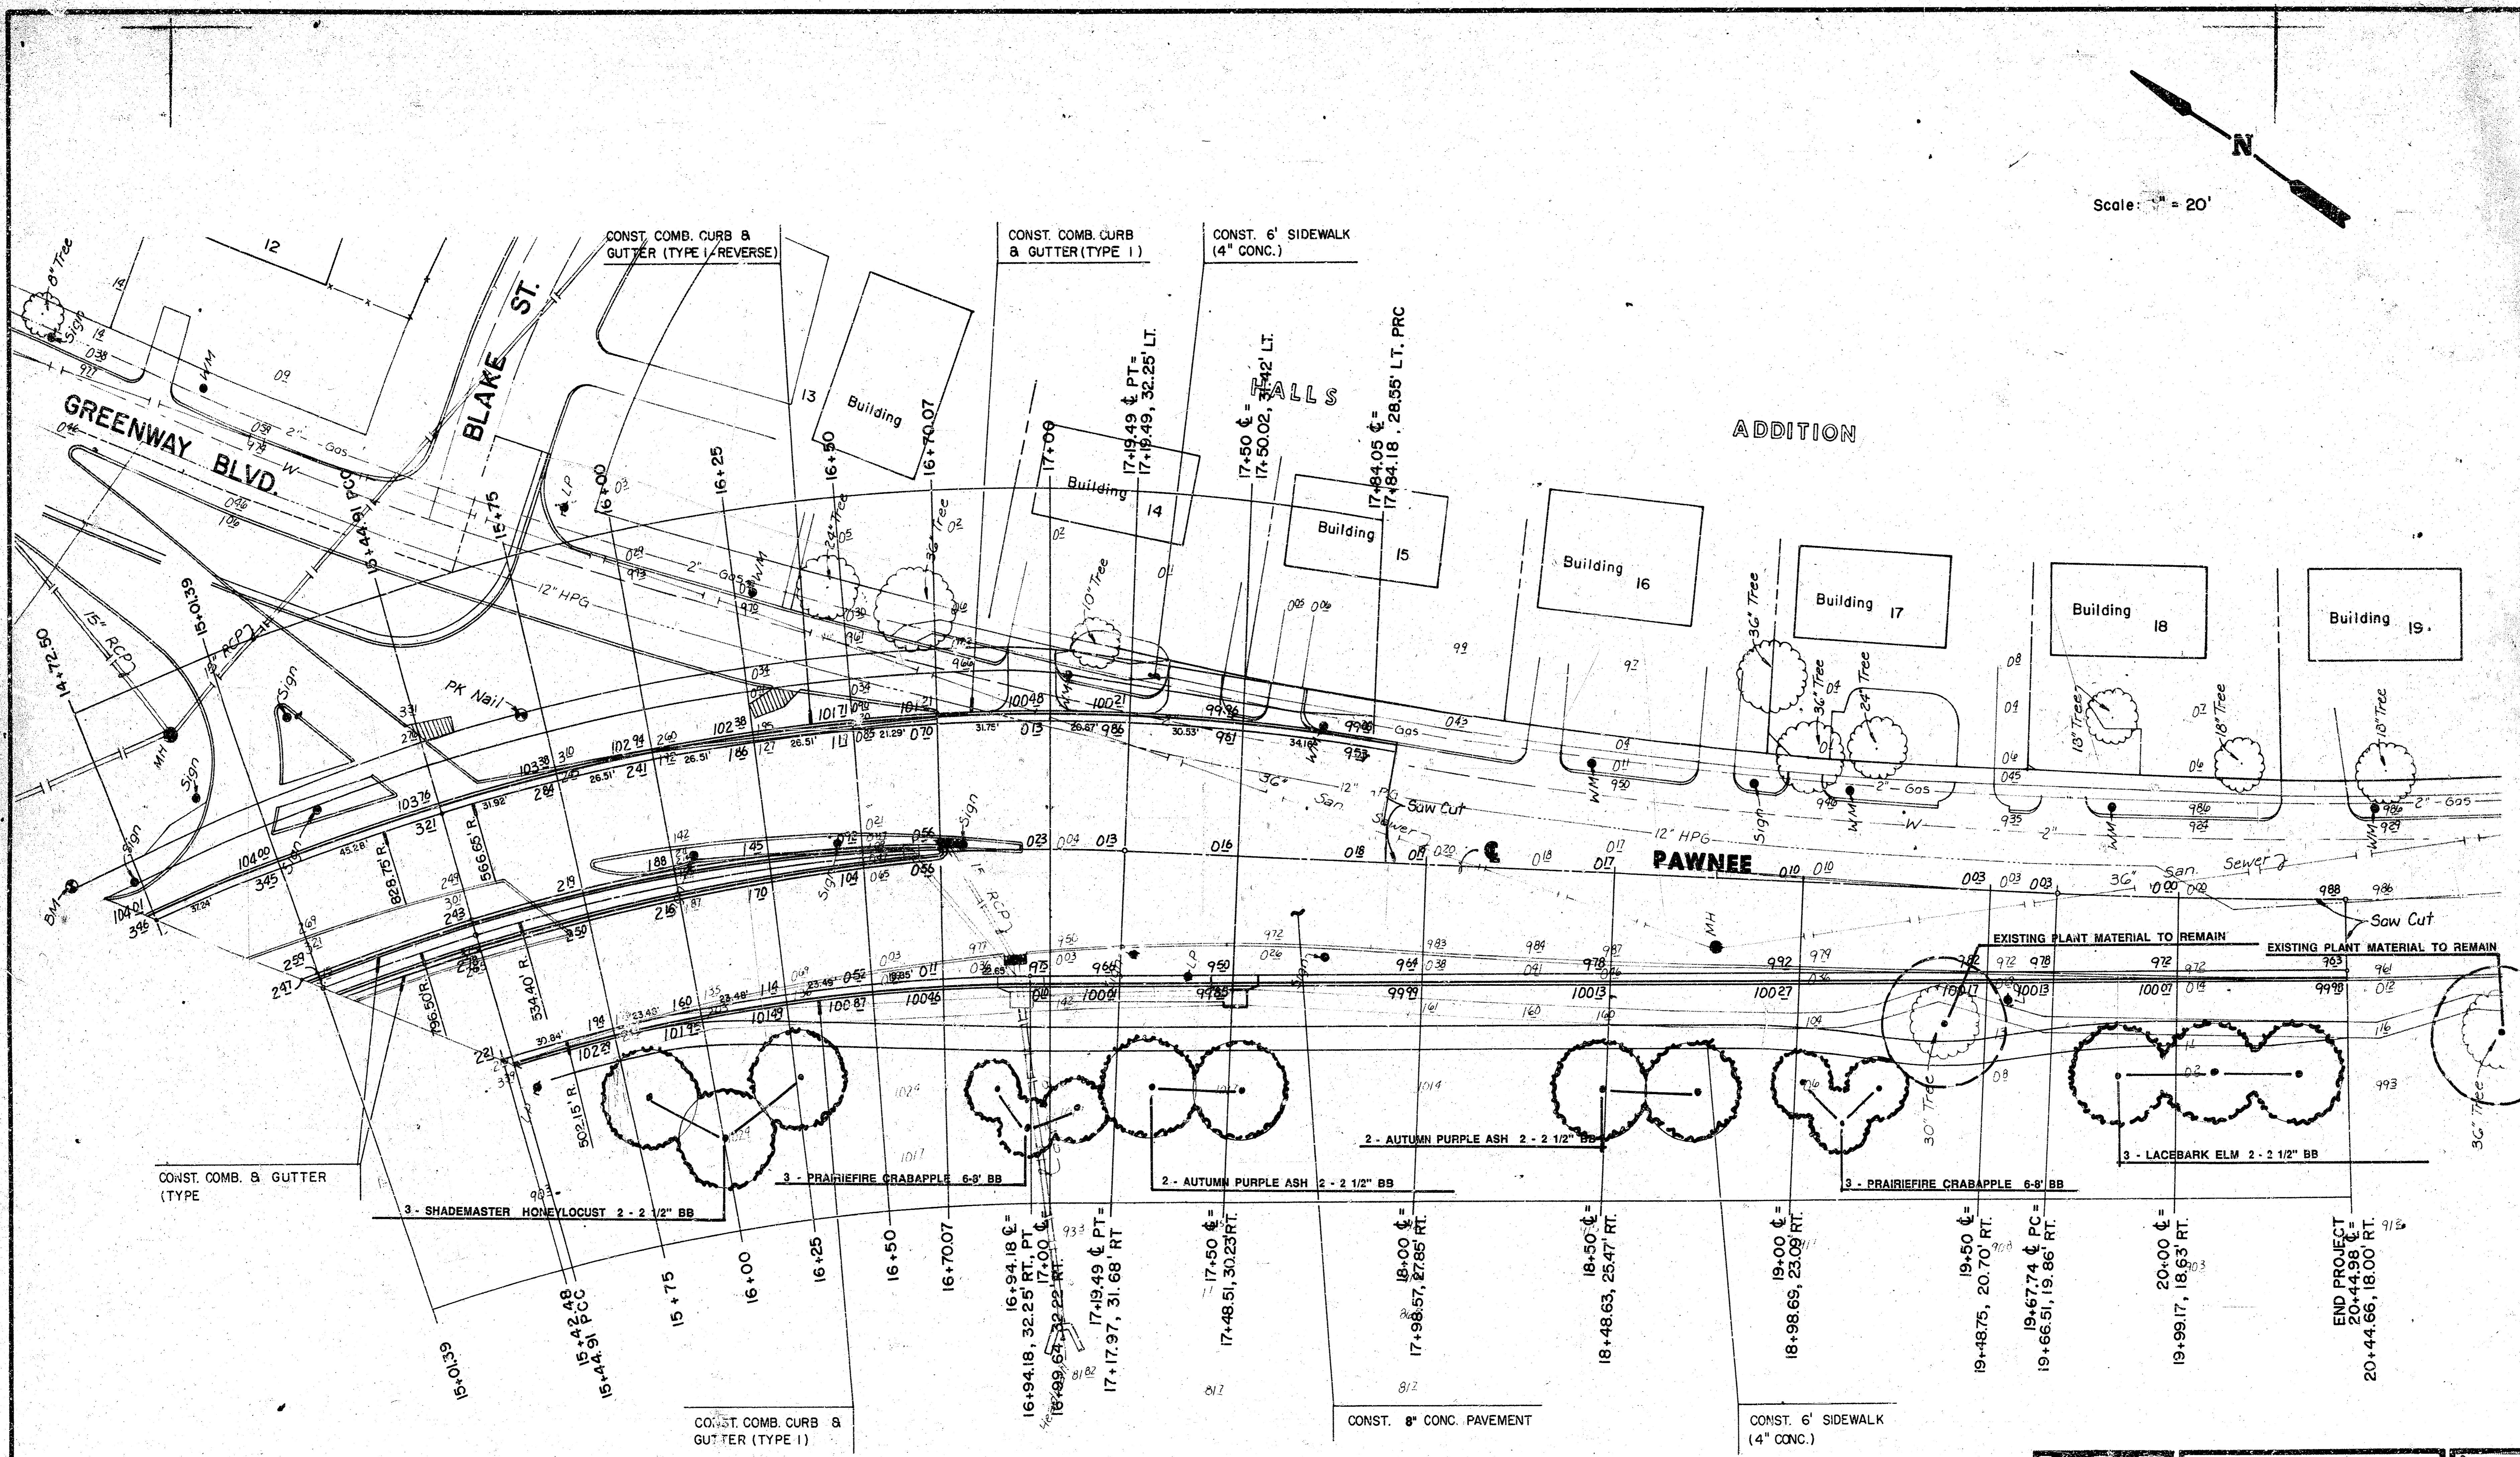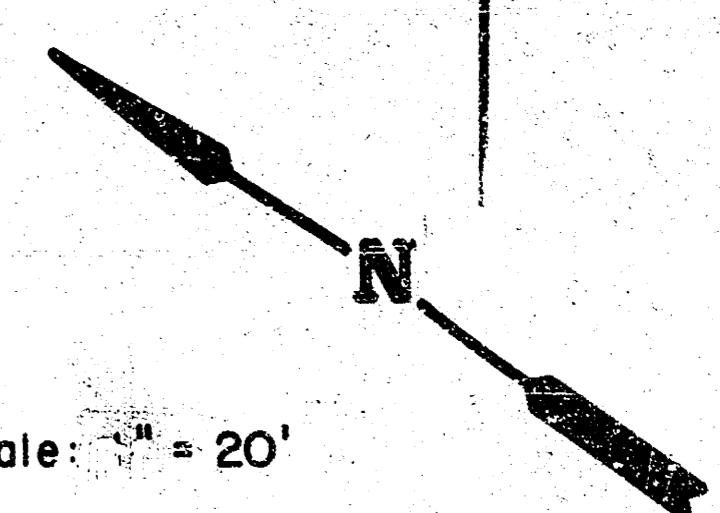

PLANT LIST

QUANT.	COMMON NAME	BOTANICAL NAME	SIZE	COND.
3	SHADEMASTER HONEYLOCUST	Gleditsia triacanthos 'Shademaster'	2-2 1/2"	BB
6	PRAIRIEFIRE CRABAPPLE	Malus x 'Prairifire'	6-8'	BB
4	AUTUMN PURPLE ASH	Fraxinus americana 'Autumn Purple'	2-2 1/2"	BB
3	LACEBARK ELM	Ulmus parvifolia	2-2 1/2"	BB



CITY OF WICHITA

PAWNEE

PROJ. NO. 472-82032

Drawn by: MKK

Checked by: DPR

Checked by: KJS

Date: NOV. 1991

Scale: 1" = 20'

MID-KANSAS ENGINEERING CONSULTANTS PA

3500 NORTH ROCK ROAD

BUILDING 1800

WICHITA, KANSAS 67226

636-6666