



CITY OF WICHITA

Dept. of Redevelopment & Rehabilitation

ABANDON SWS - BLOCK 609

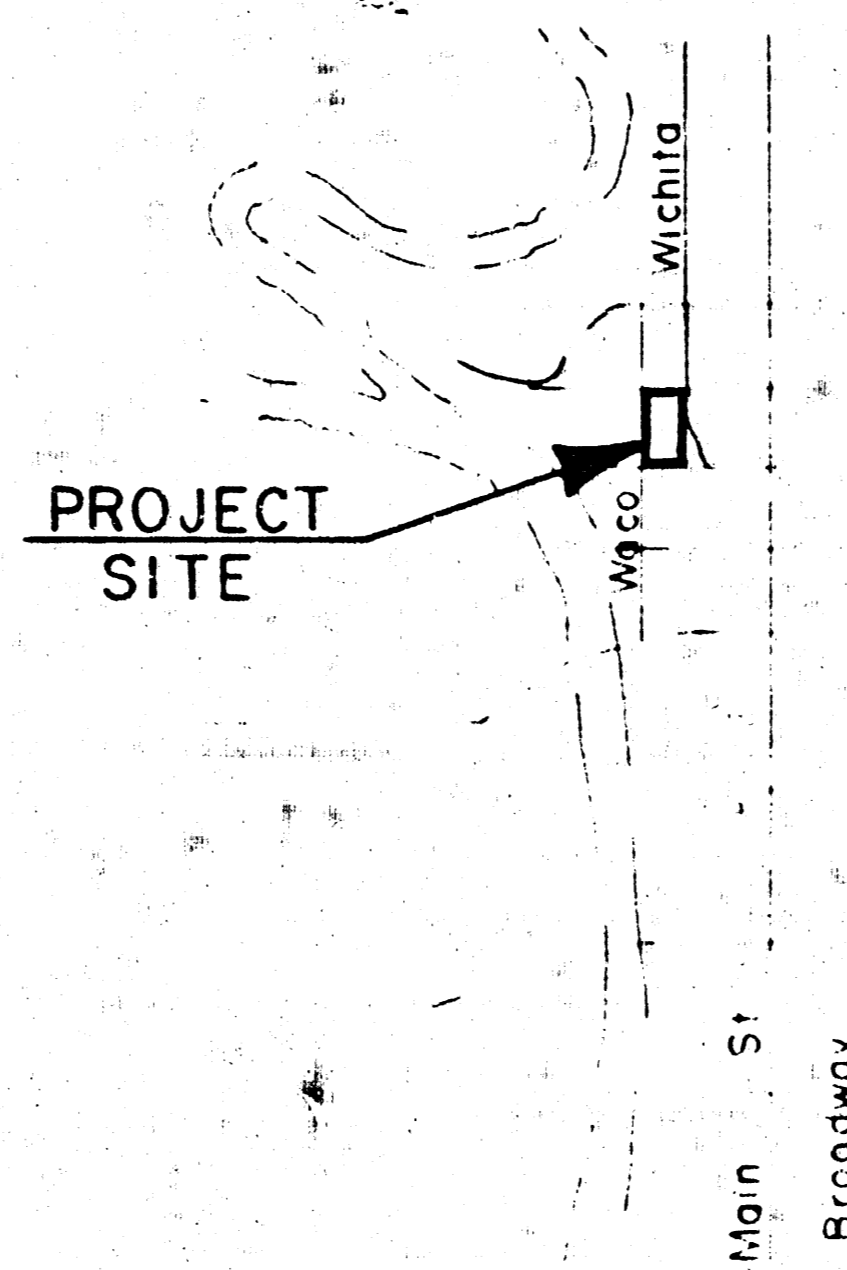


Central Ave
3rd St
2nd St
1st St
Douglas Ave

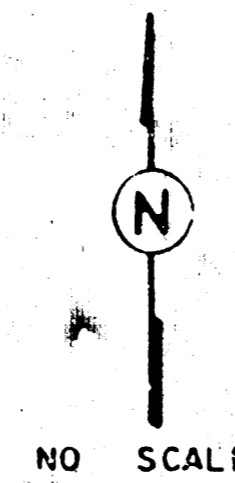



Waterman
Kellogg

APPROVED AS NOTED
By City Engineer of Wichita



| | | | |
|----------------|---------------|------|--------|
| Storm Sewer | _____ | Date | _____ |
| Sanitary Sewer | <i>P.C.D.</i> | Date | 7-4-80 |

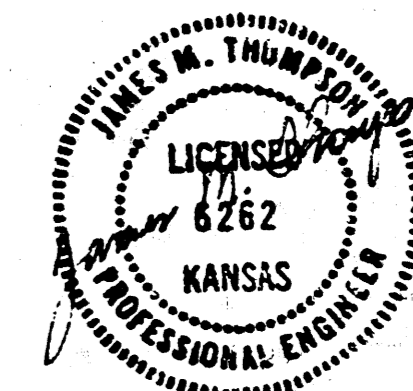

GENERAL NOTES:
 Pipe Removal shall have the top 1/2 removed and the remaining portion of the pipe and trench shall be filled with sand fill, plus sand vibrated with the top 1" of the excavation filled with similar material to the adjacent surface and compacted to a density of 90% of standard density. The final grade shall have smooth lines to fit the existing terrain.
 All other removal and construction shall conform to City of Wichita Standard Specifications.

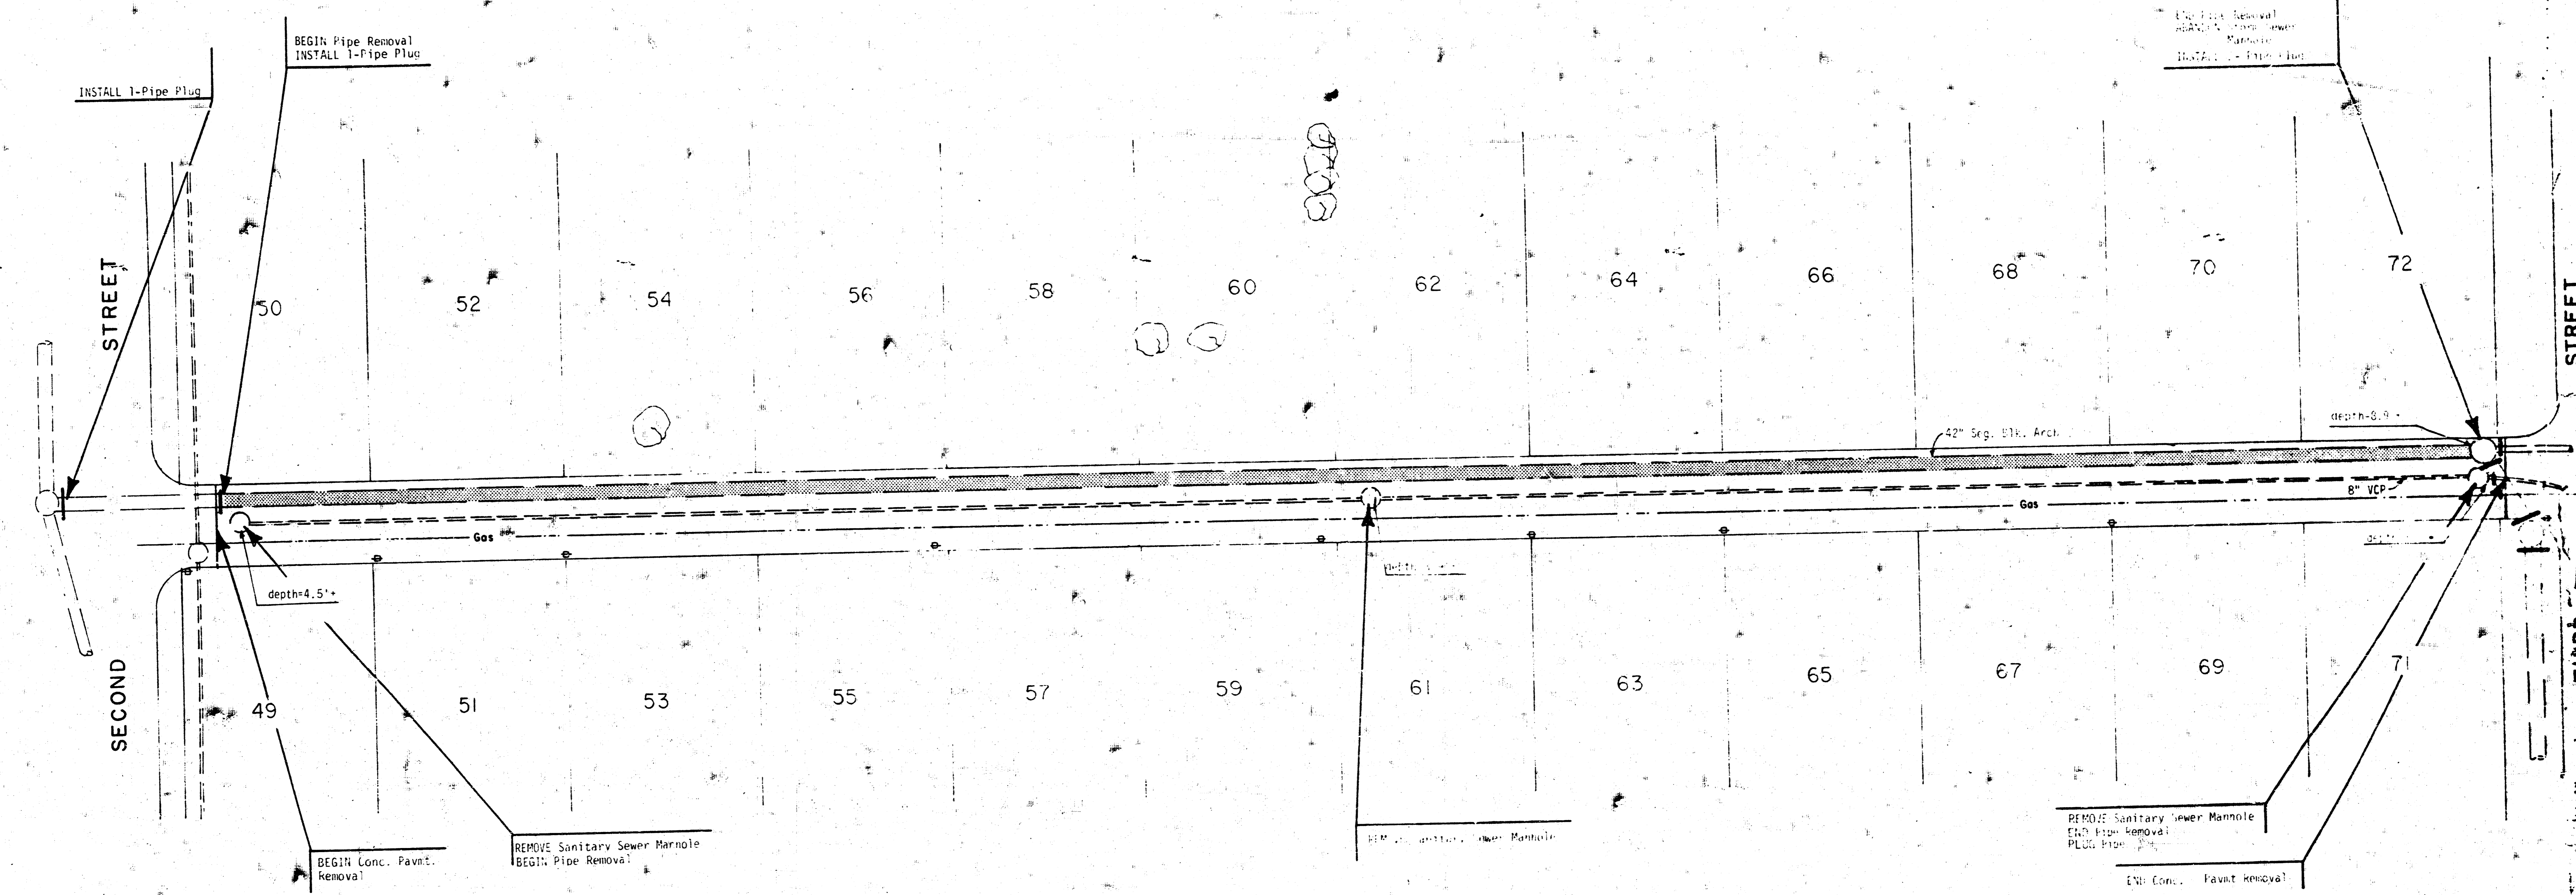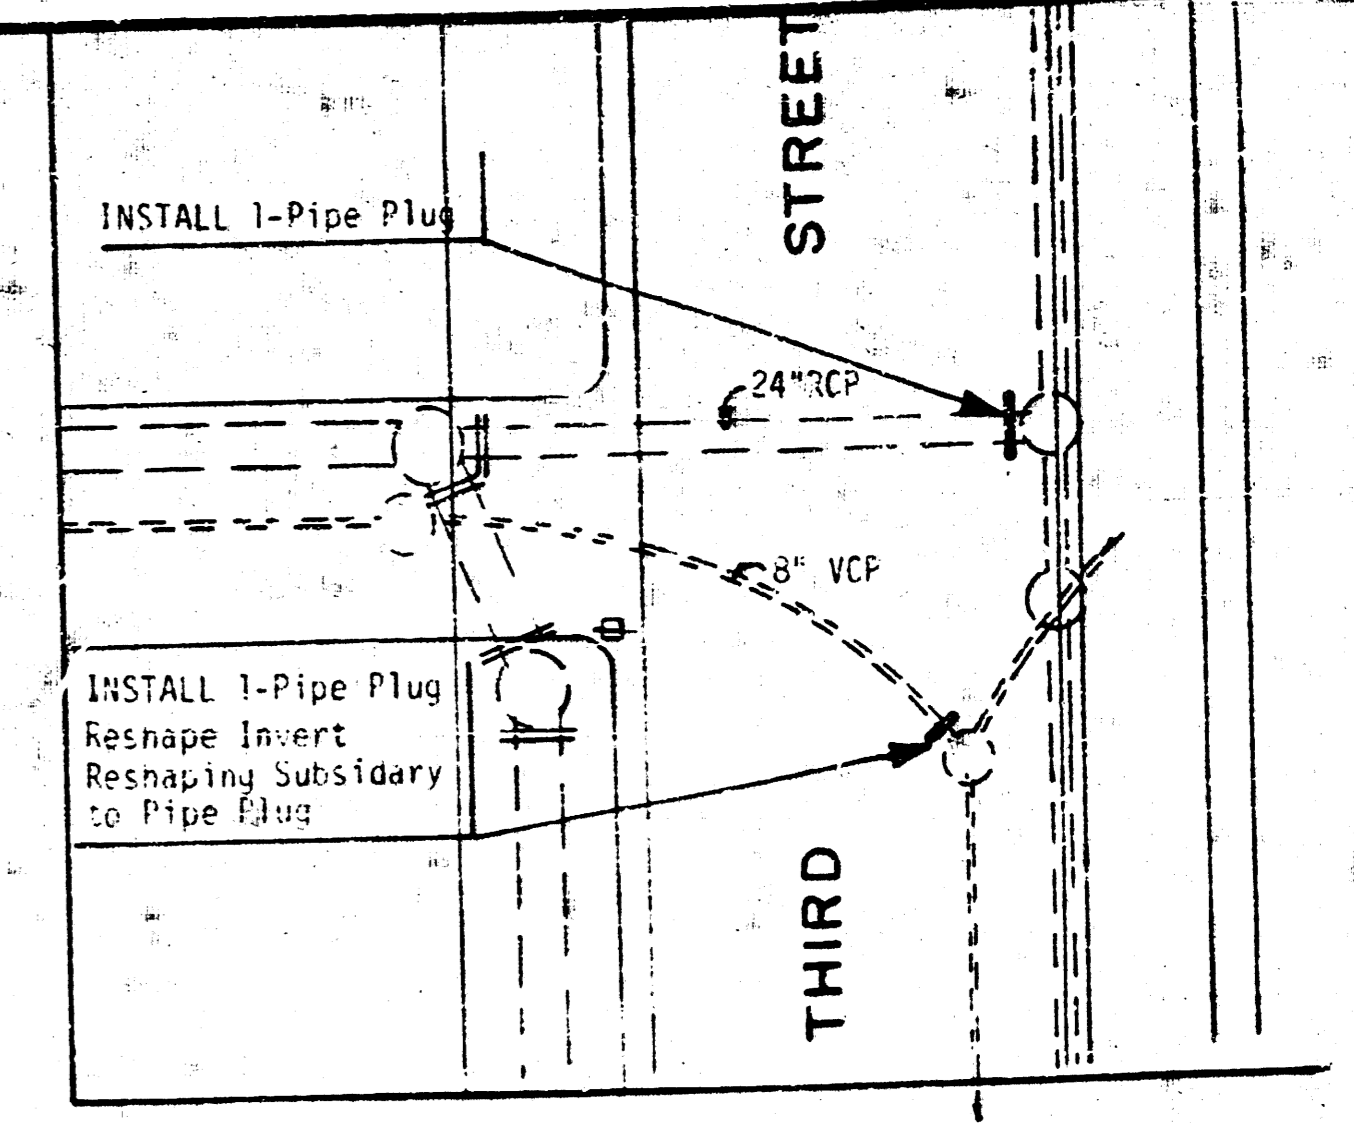

LEGEND
 CONCRETE PAVEMENT REMOVAL
 PIPE REMOVAL
 PIPE PLUG

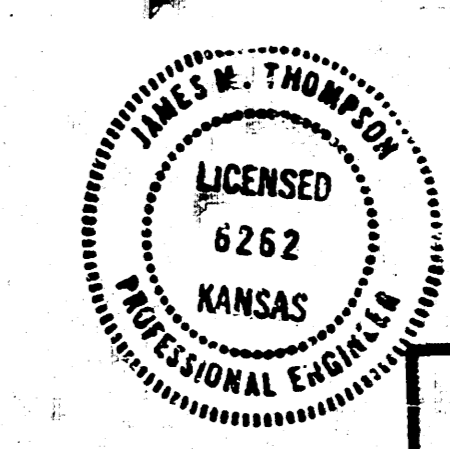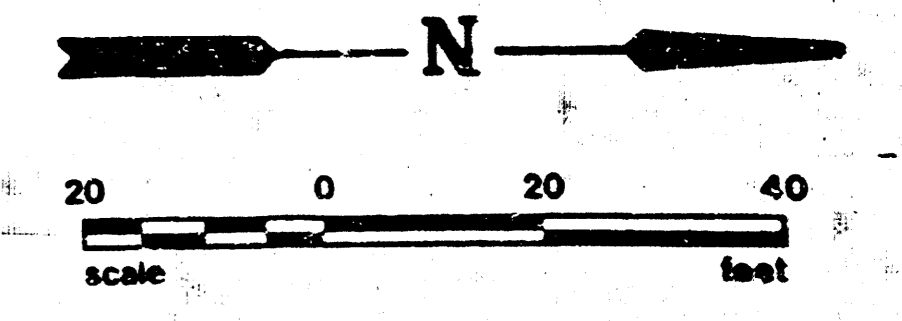

| | |
|---|--|
| dp POE & ASSOCIATES CONSULTING ENGINEERS | CITY OF WICHITA Dept. of Redevelopment & Rehabilitation |
| | ABANDON SWS-BLOCK 609 |
| | ENGINEER: J.M.T. CHECKED BY: J.M.T. DRAWN BY: J.P. SCALE: NOTED |
| | DATE: AUG., 1980 SHEET 2 OF 2 |