
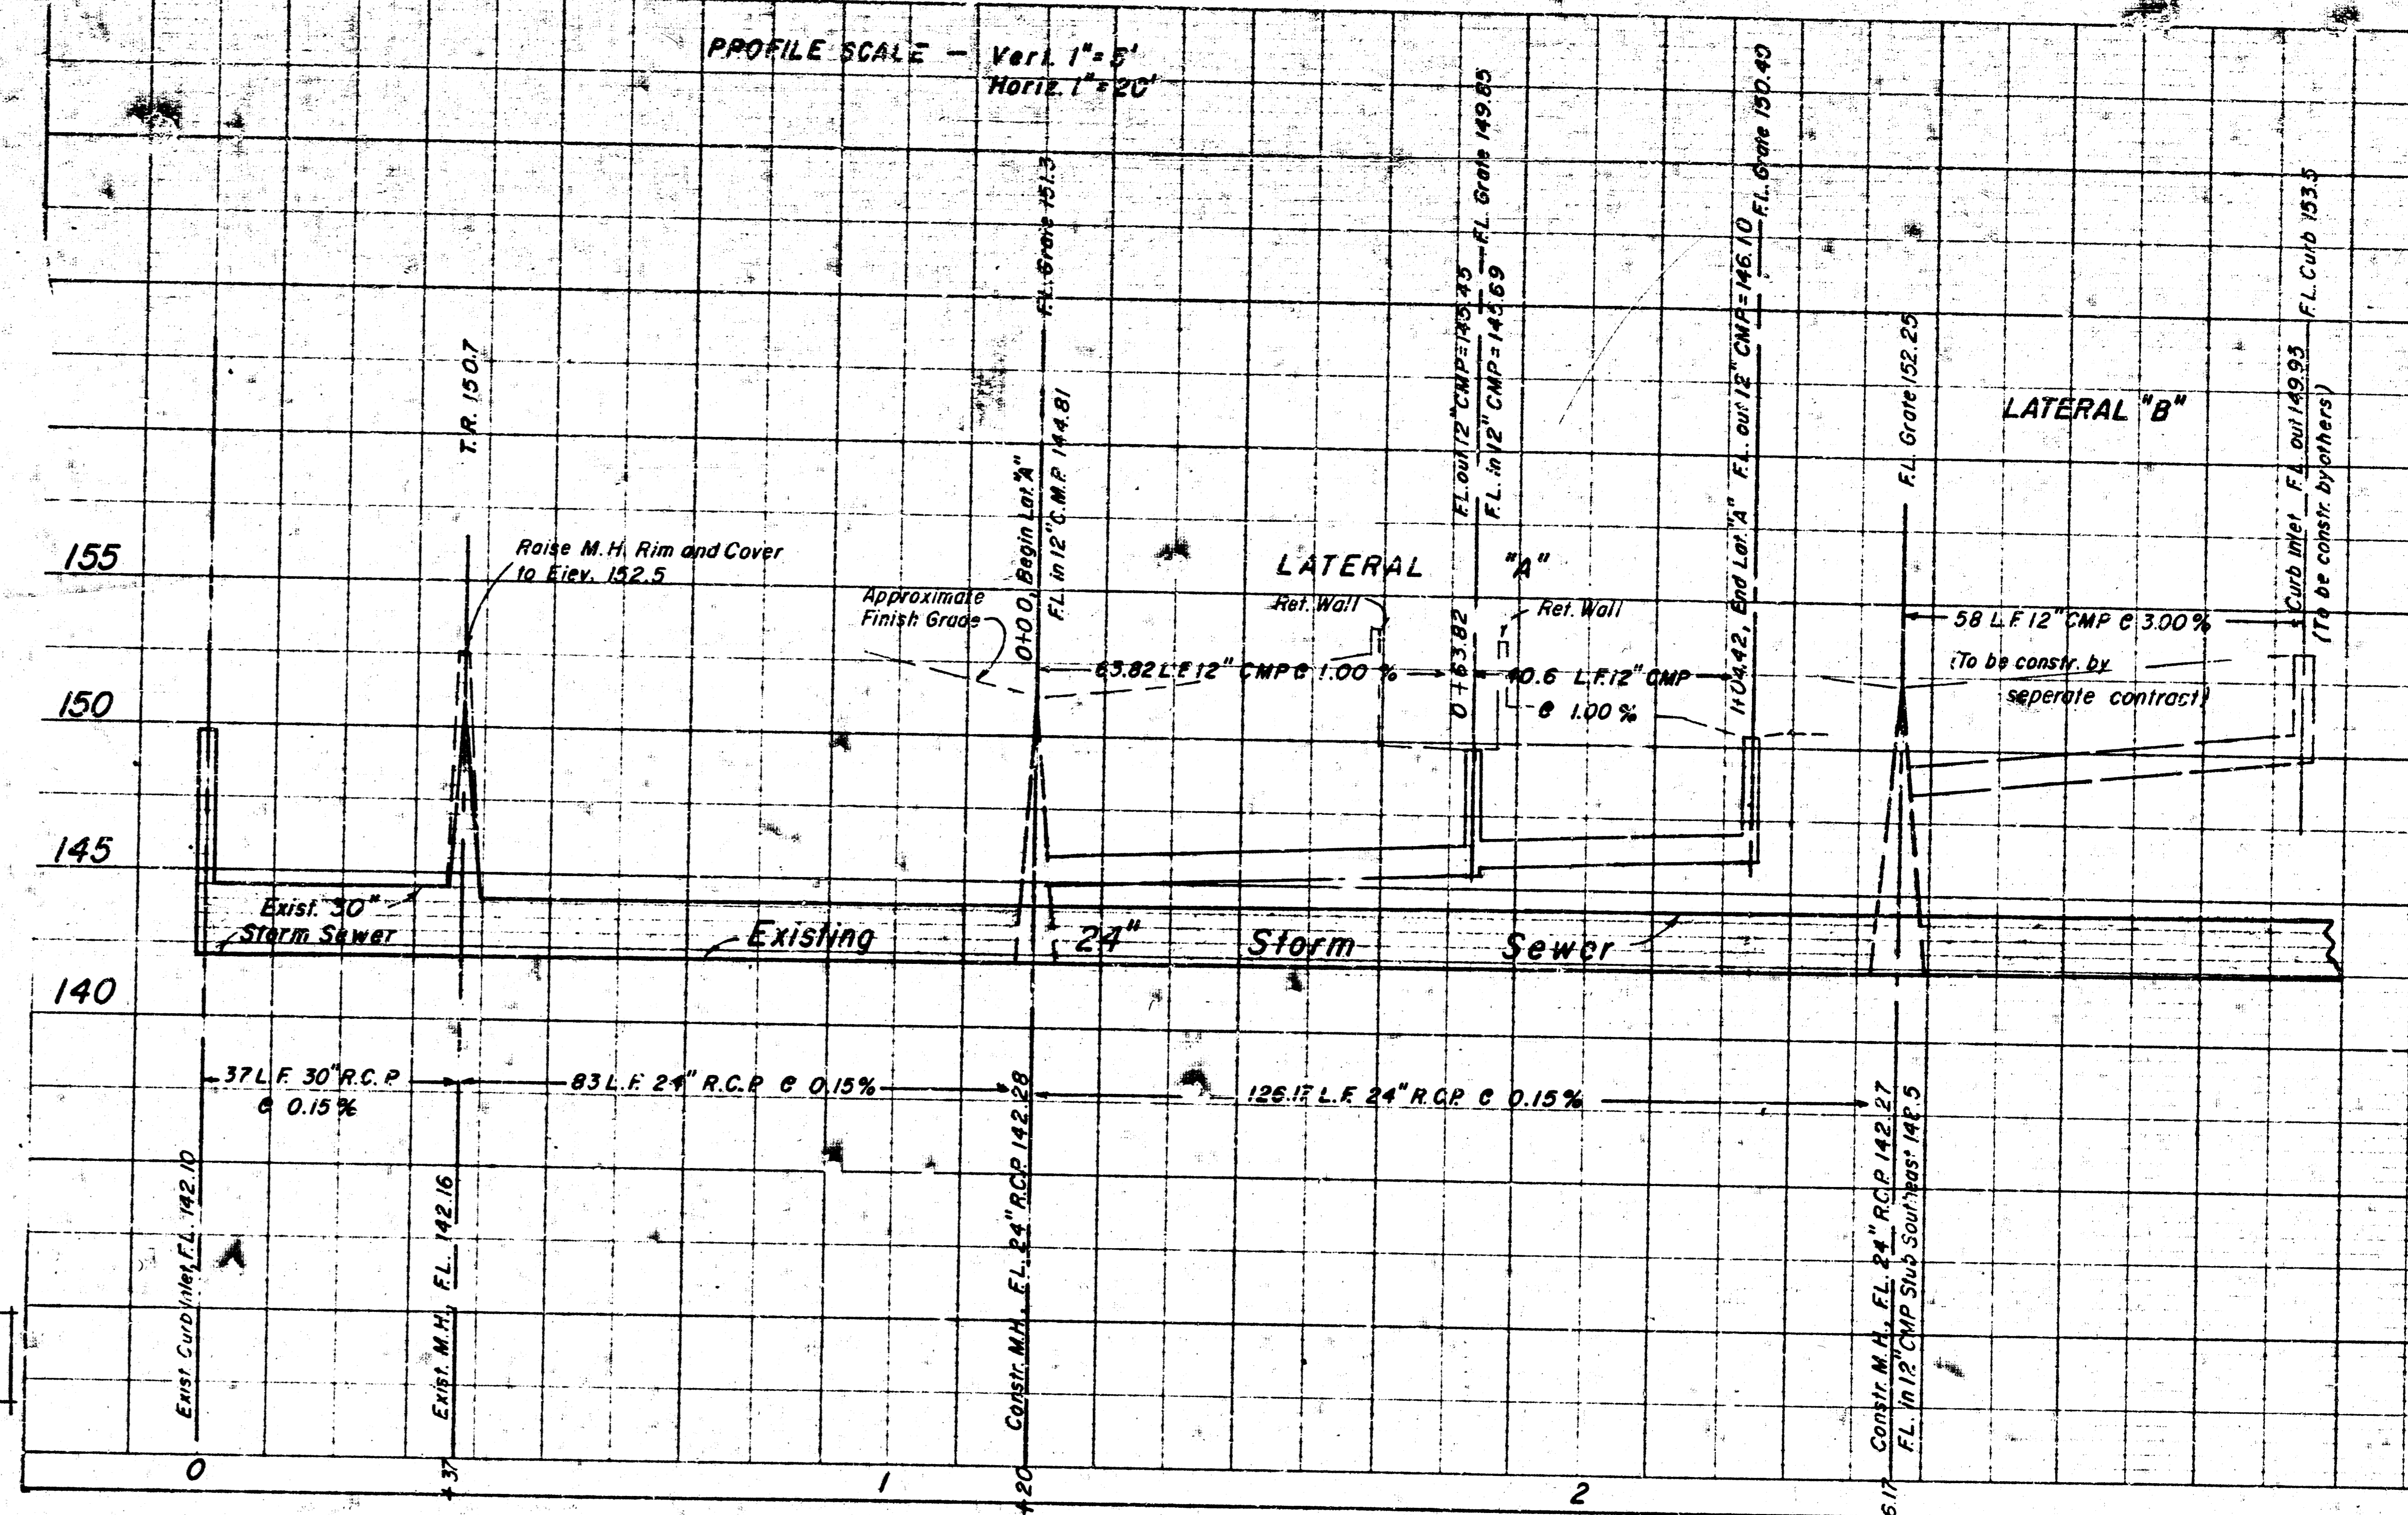


PLAN SCALE 1" = 20'

Bench Mark: Top of slab at base of S.E. corner of W. brick wall of parking garage elevator entrance, Elev. 151.9, City Datum.

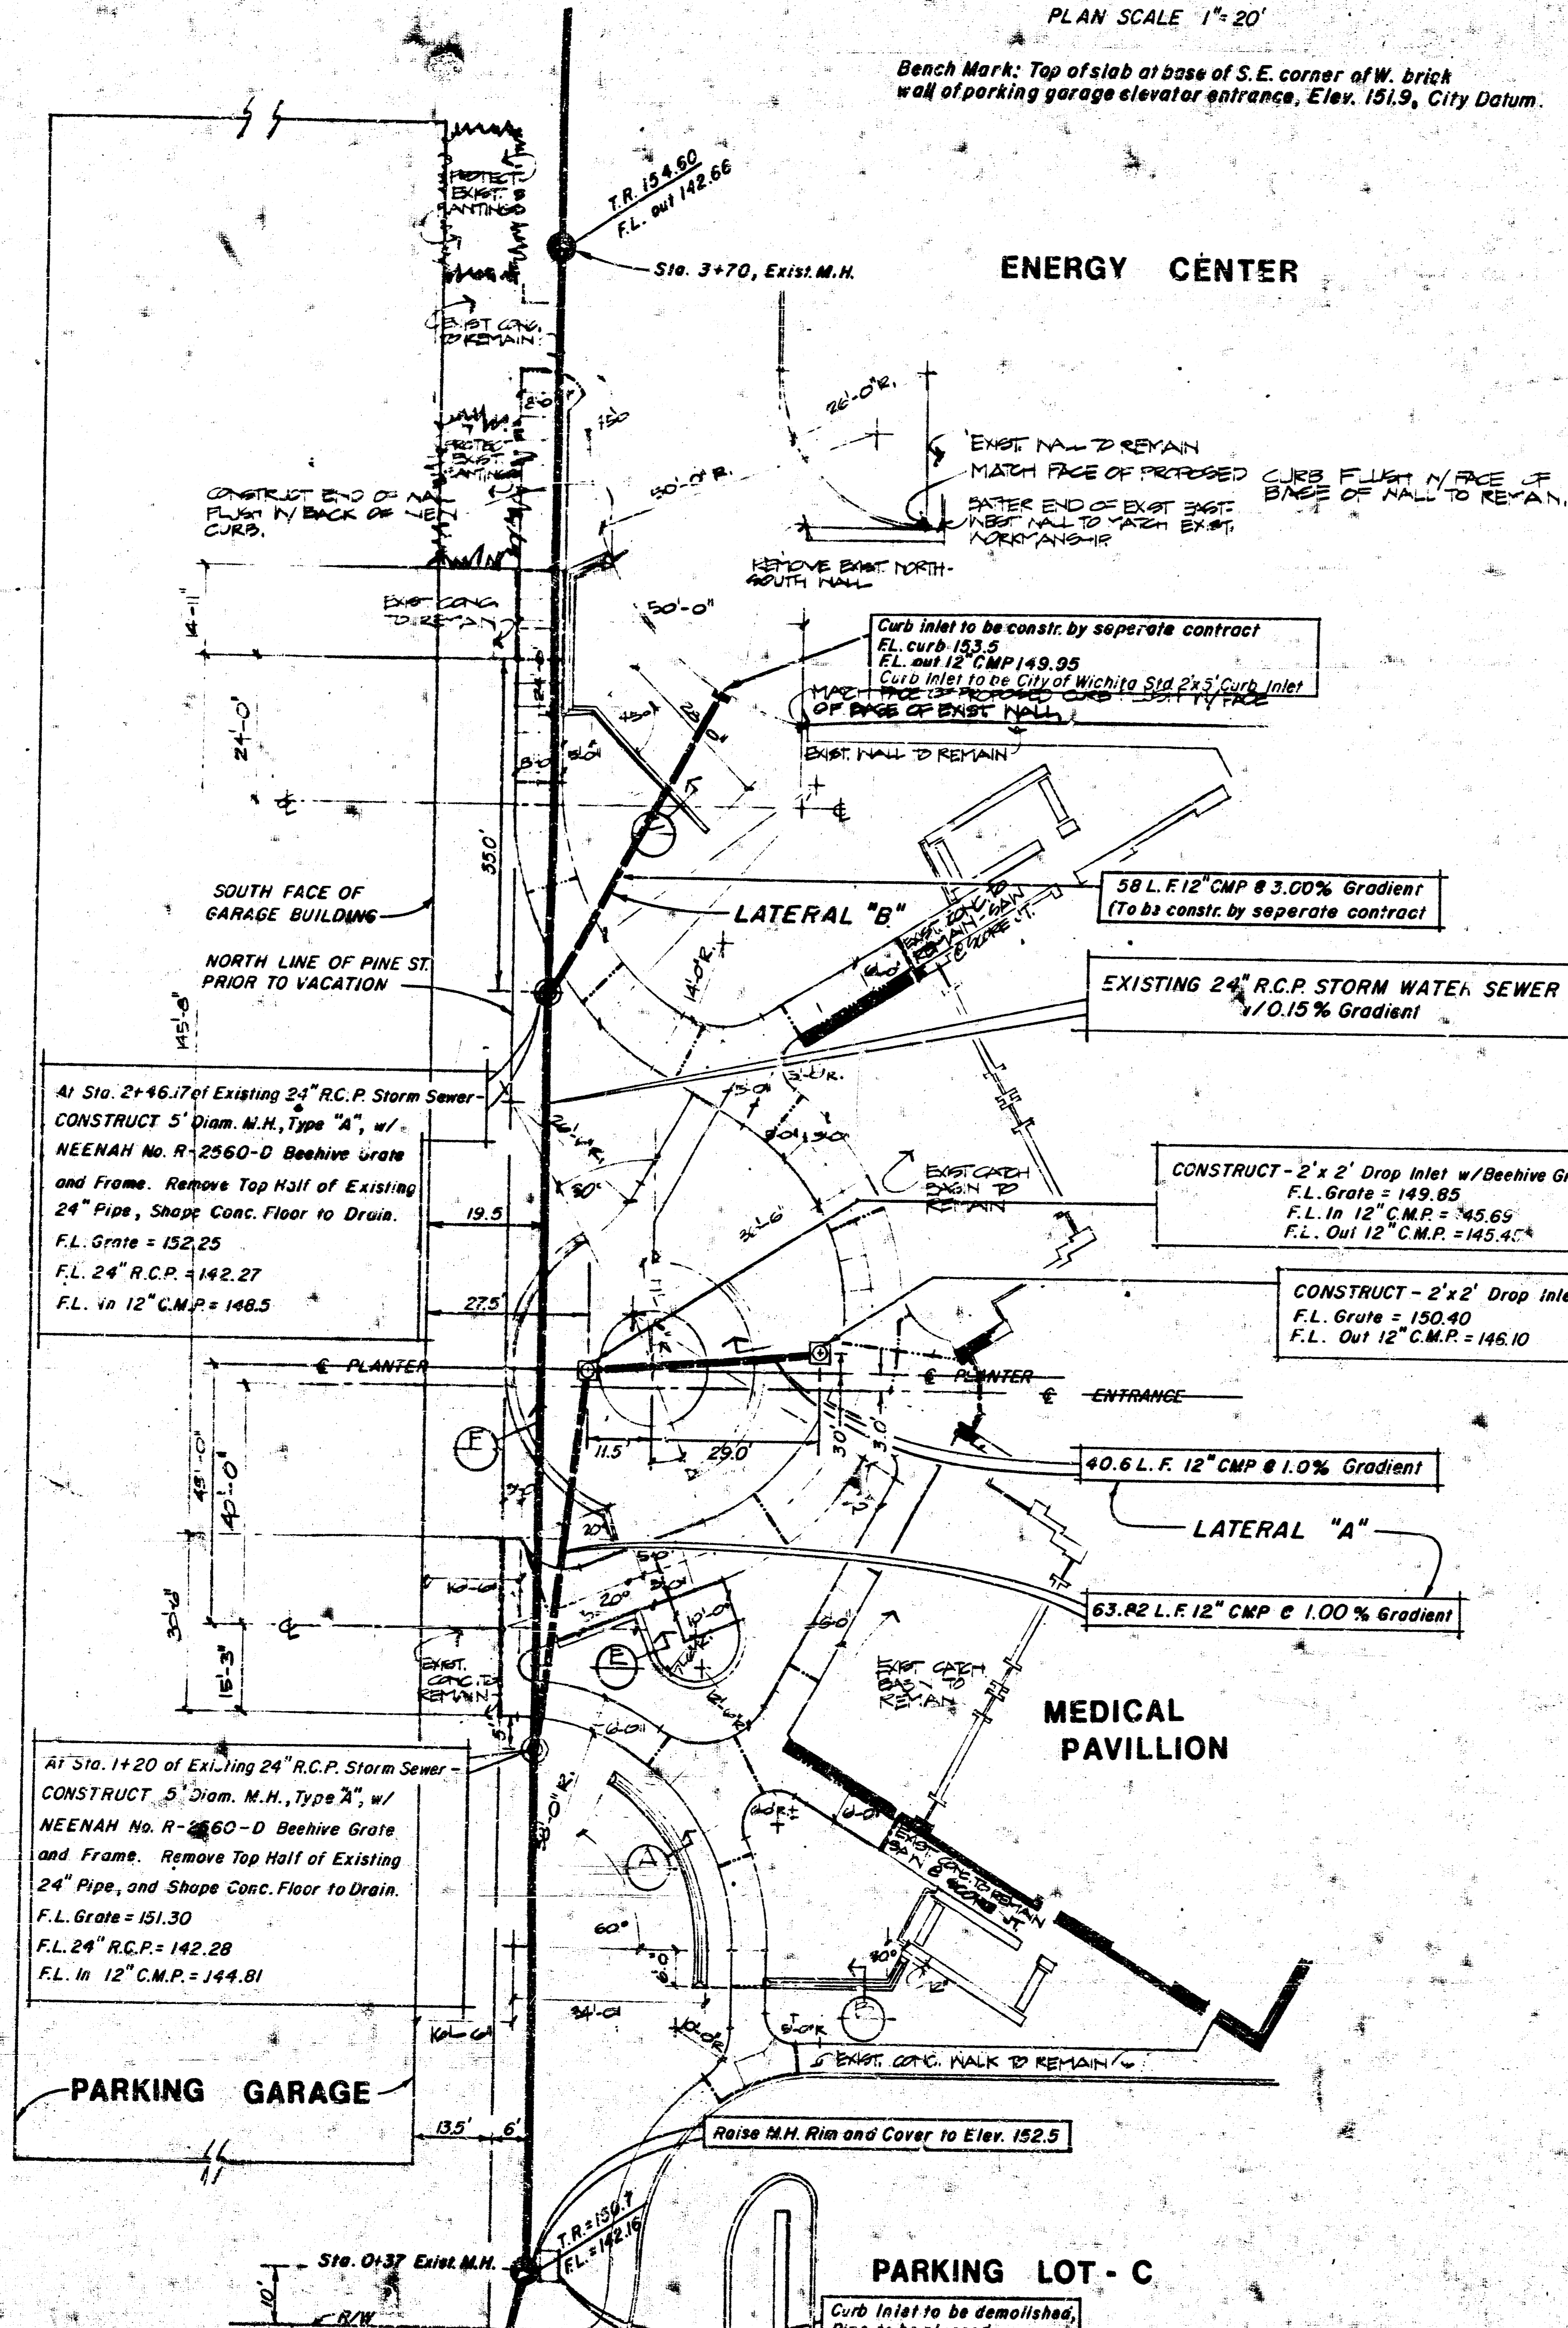

CITY OF WICHITA
ENGINEERING DEPARTMENT

Approved By *Em Schneider*
Date 8-3-76

8-3-76

APPROVED AS NOTED
By CITY ENGINEER OF WICHITA
Sanitary Sewers _____
Storm Sewers *L.E.S.*
Driveway Approaches _____

WESLEY MEDICAL CENTER

Pedestrian Mall

SURFACE WATER DRAINAGE


Project No. DBKW 706048

MOHRING & ASSOCIATES
CONSULTING ENGINEERS
WICHITA

NOTE TO CONTRACTOR
This project will be constructed under the supervision of the CITY ENGINEER and conforming to the SPECIFICATIONS of the CITY OF WICHITA. The CONTRACTOR will reimburse the City of Wichita for all cost of ~~_____~~ inspection.


REV. 8-6-76

MURDOCK ST

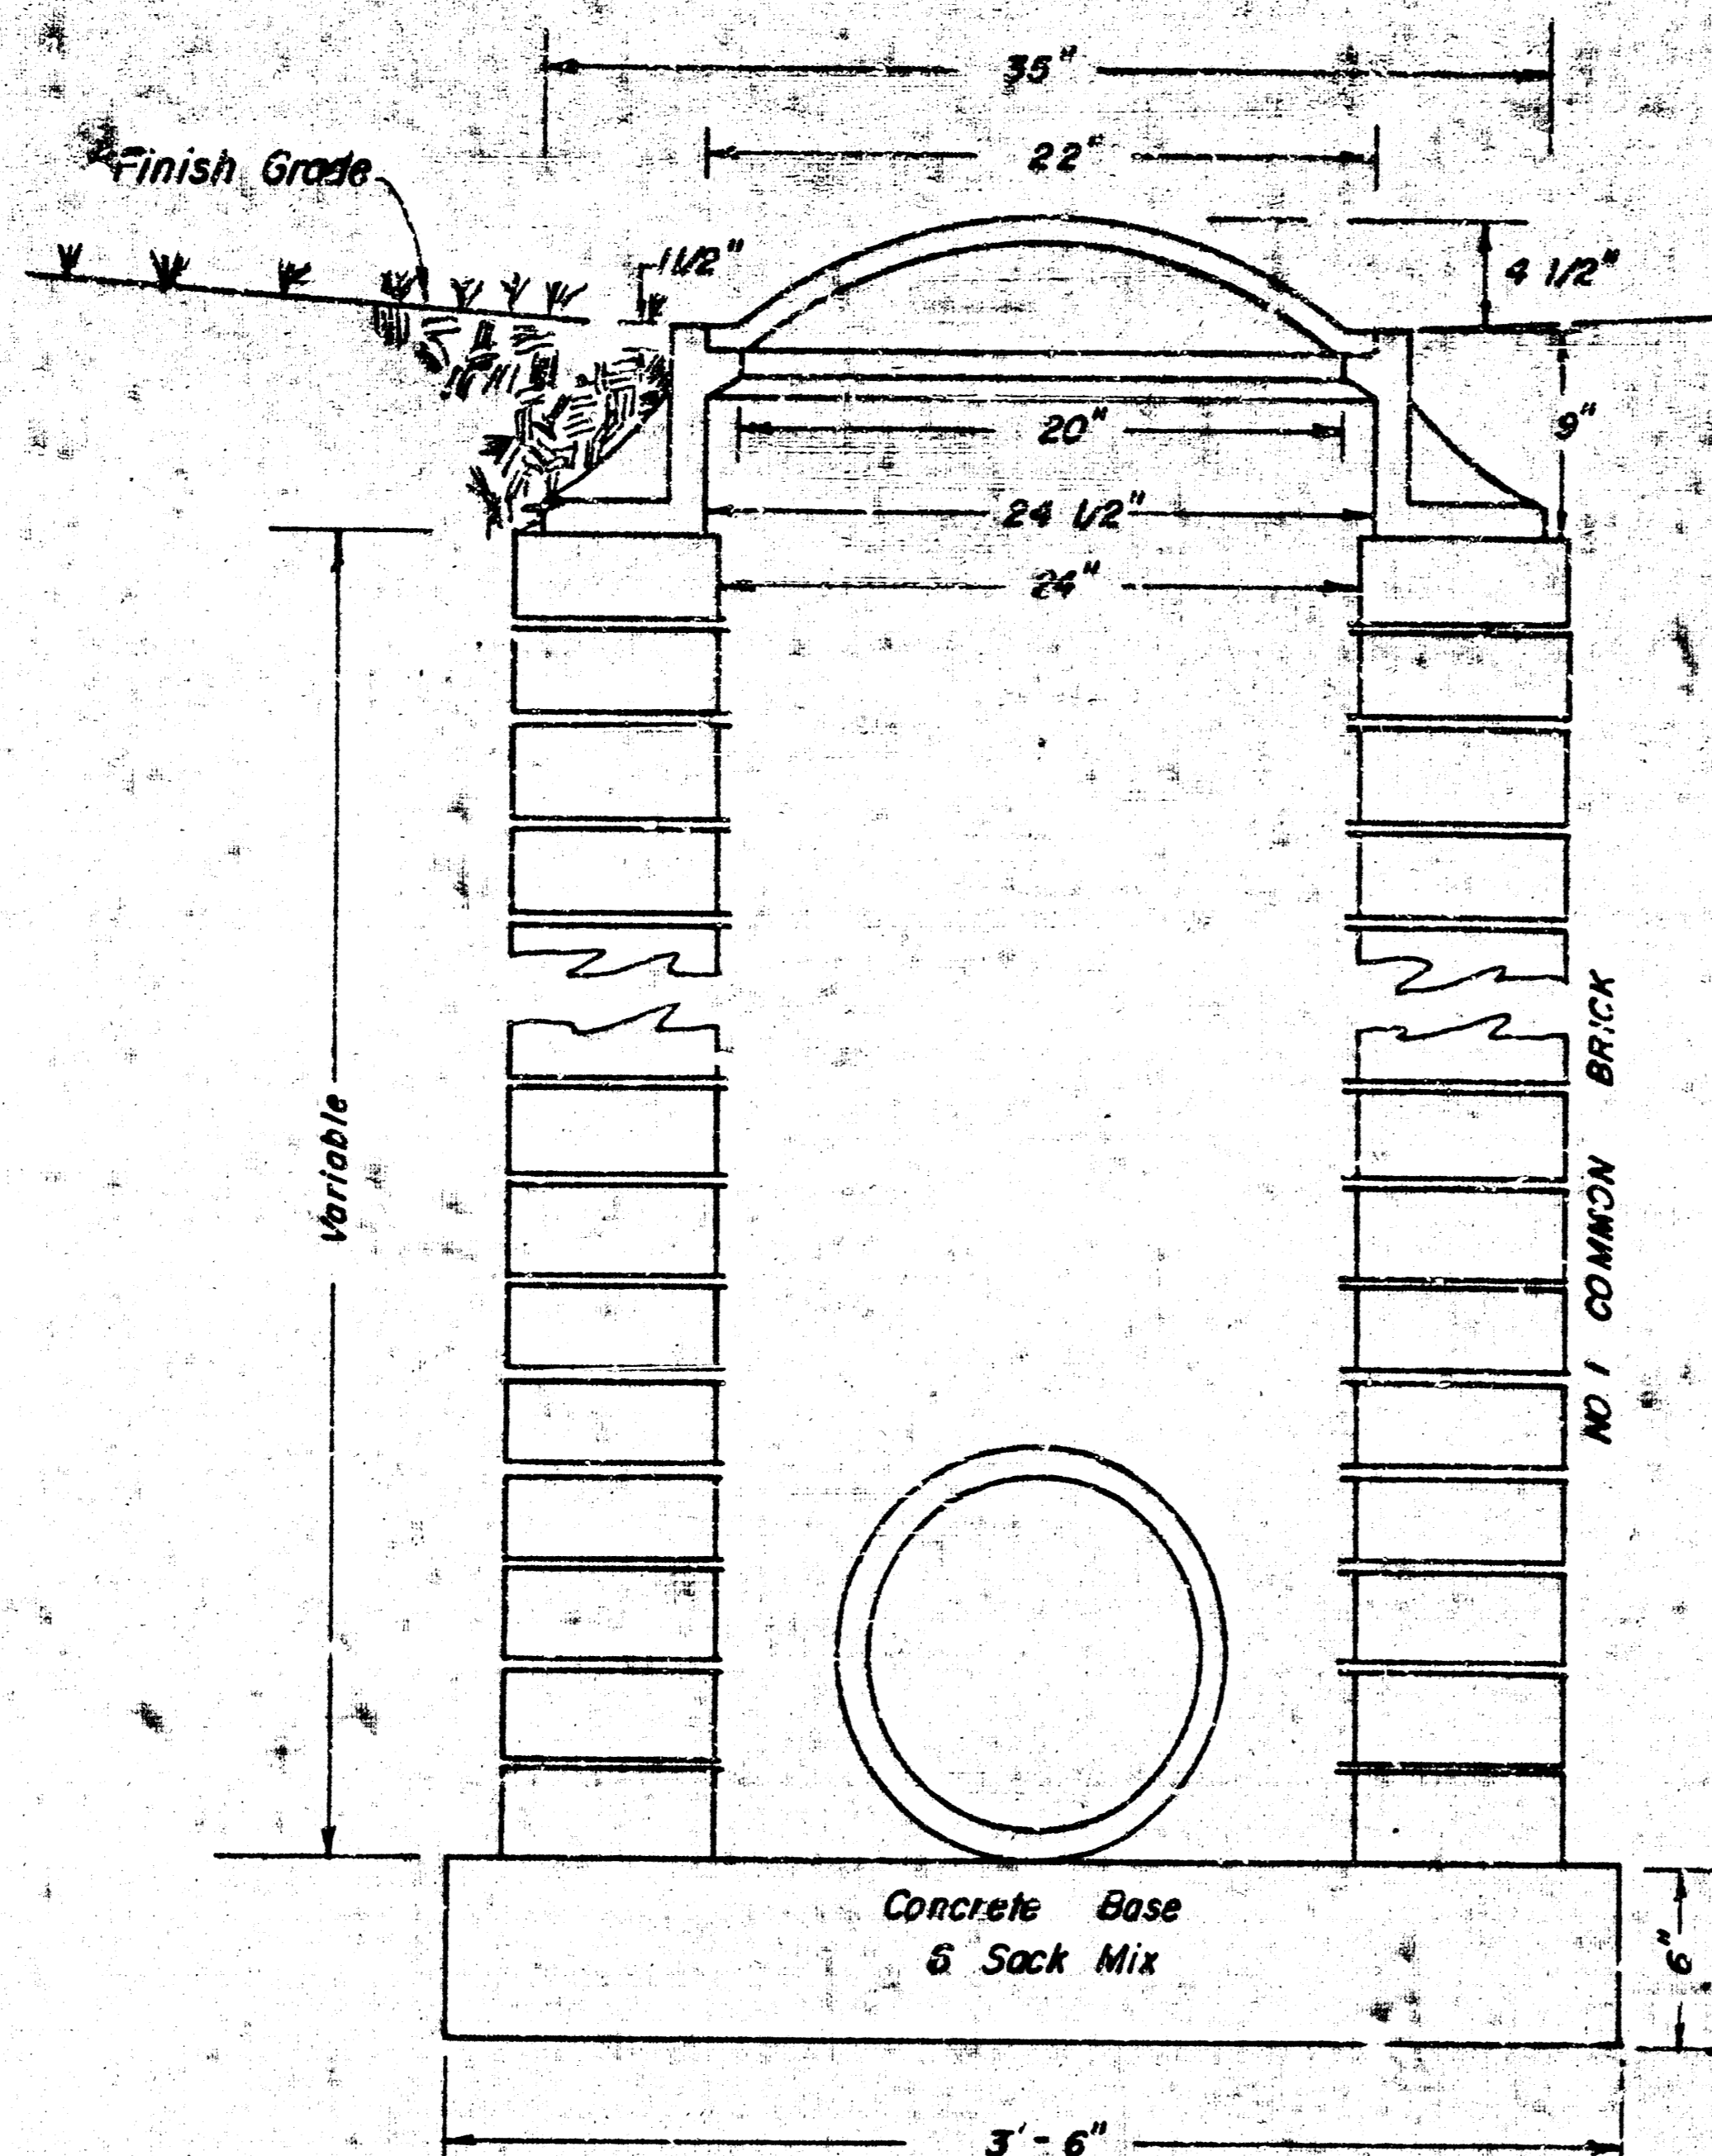

NFENAM R-2560-D
 FRAME & BEEHIVE
 GRATE
 WT. = 350

ELEVATION

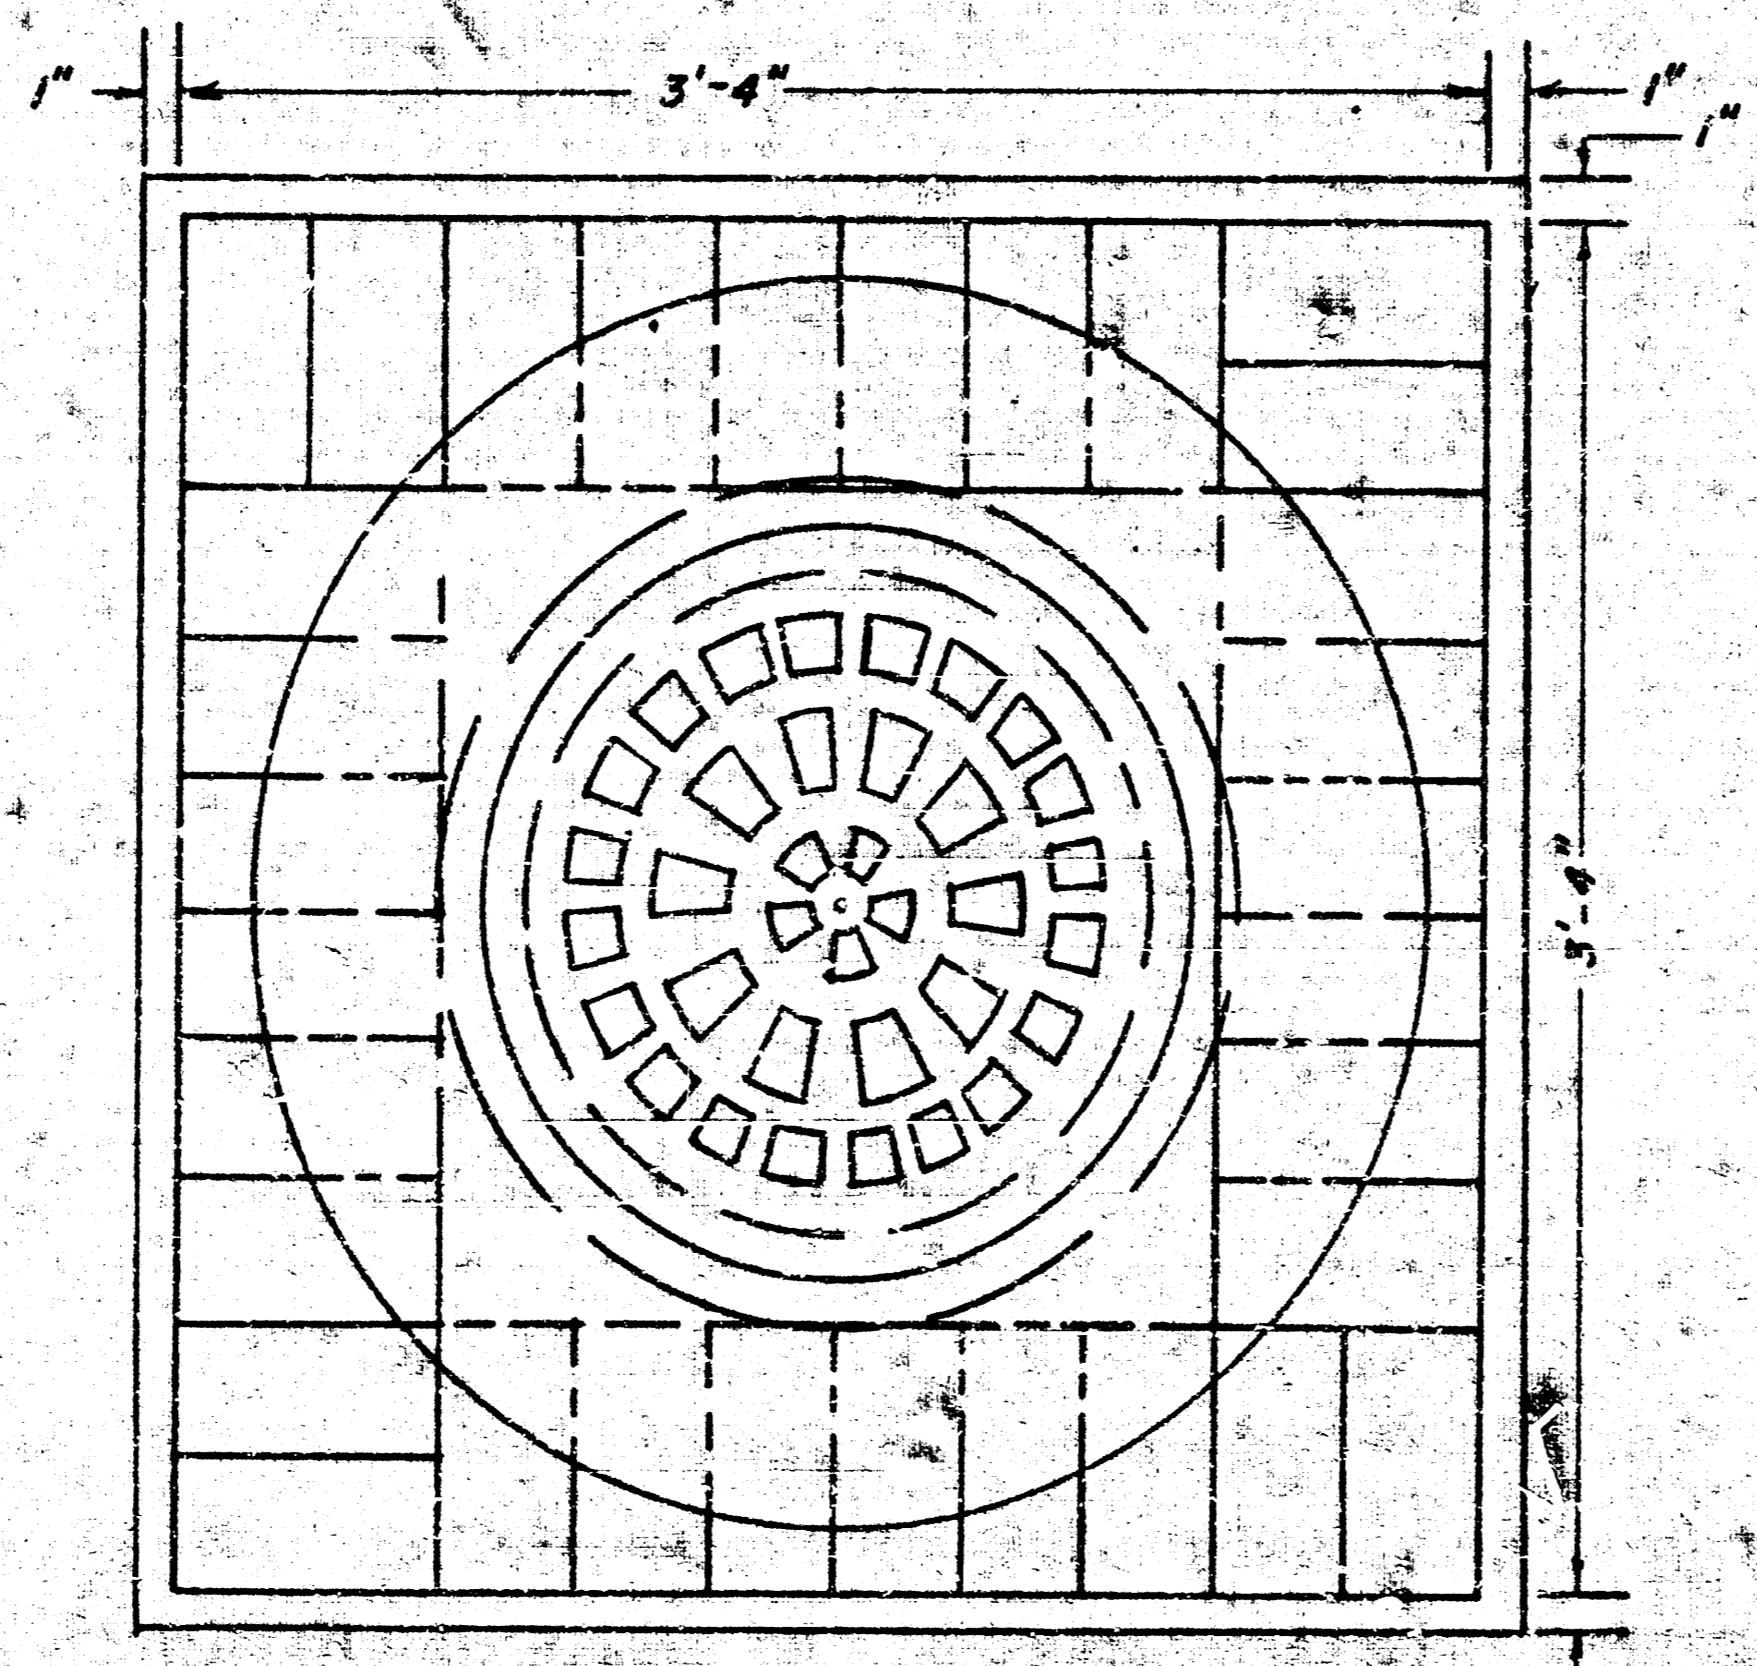

PLAN

2' x 2' BRICK DROP INLET
 WITH BEEHIVE GRATE

MOHRING & ASSOCIATES
 314 Brown Bldg.

CONSULTING ENGINEERS
 Wichita, Kansas