


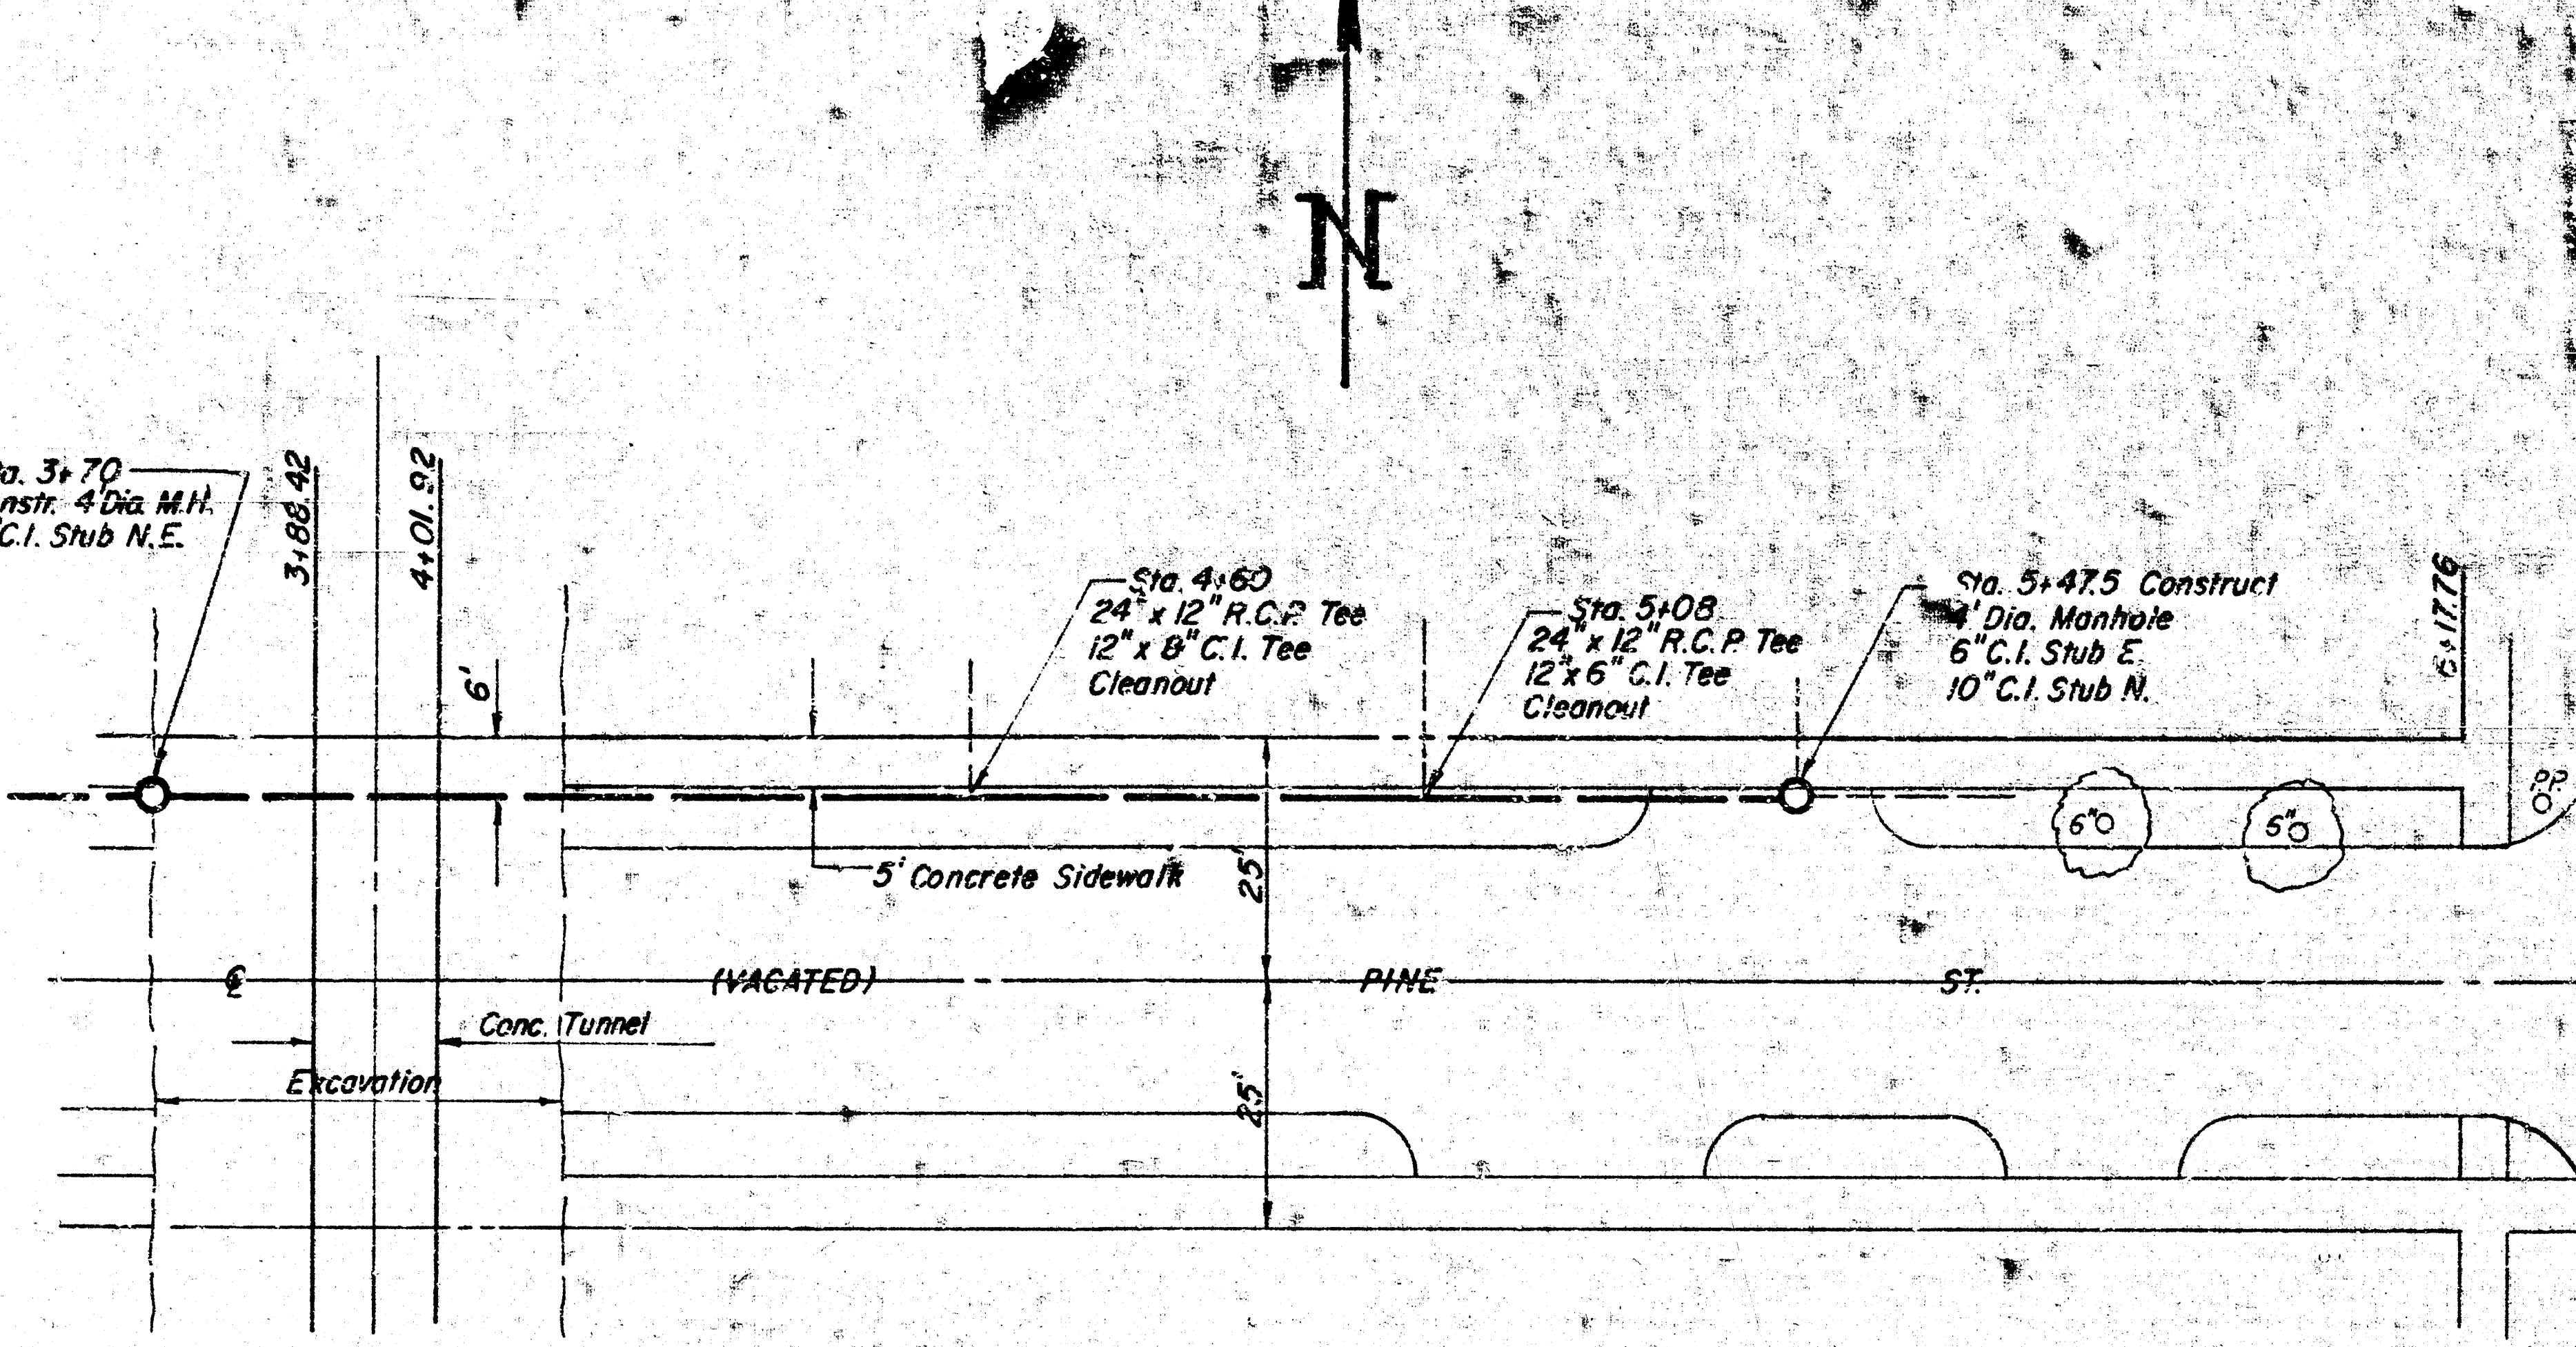


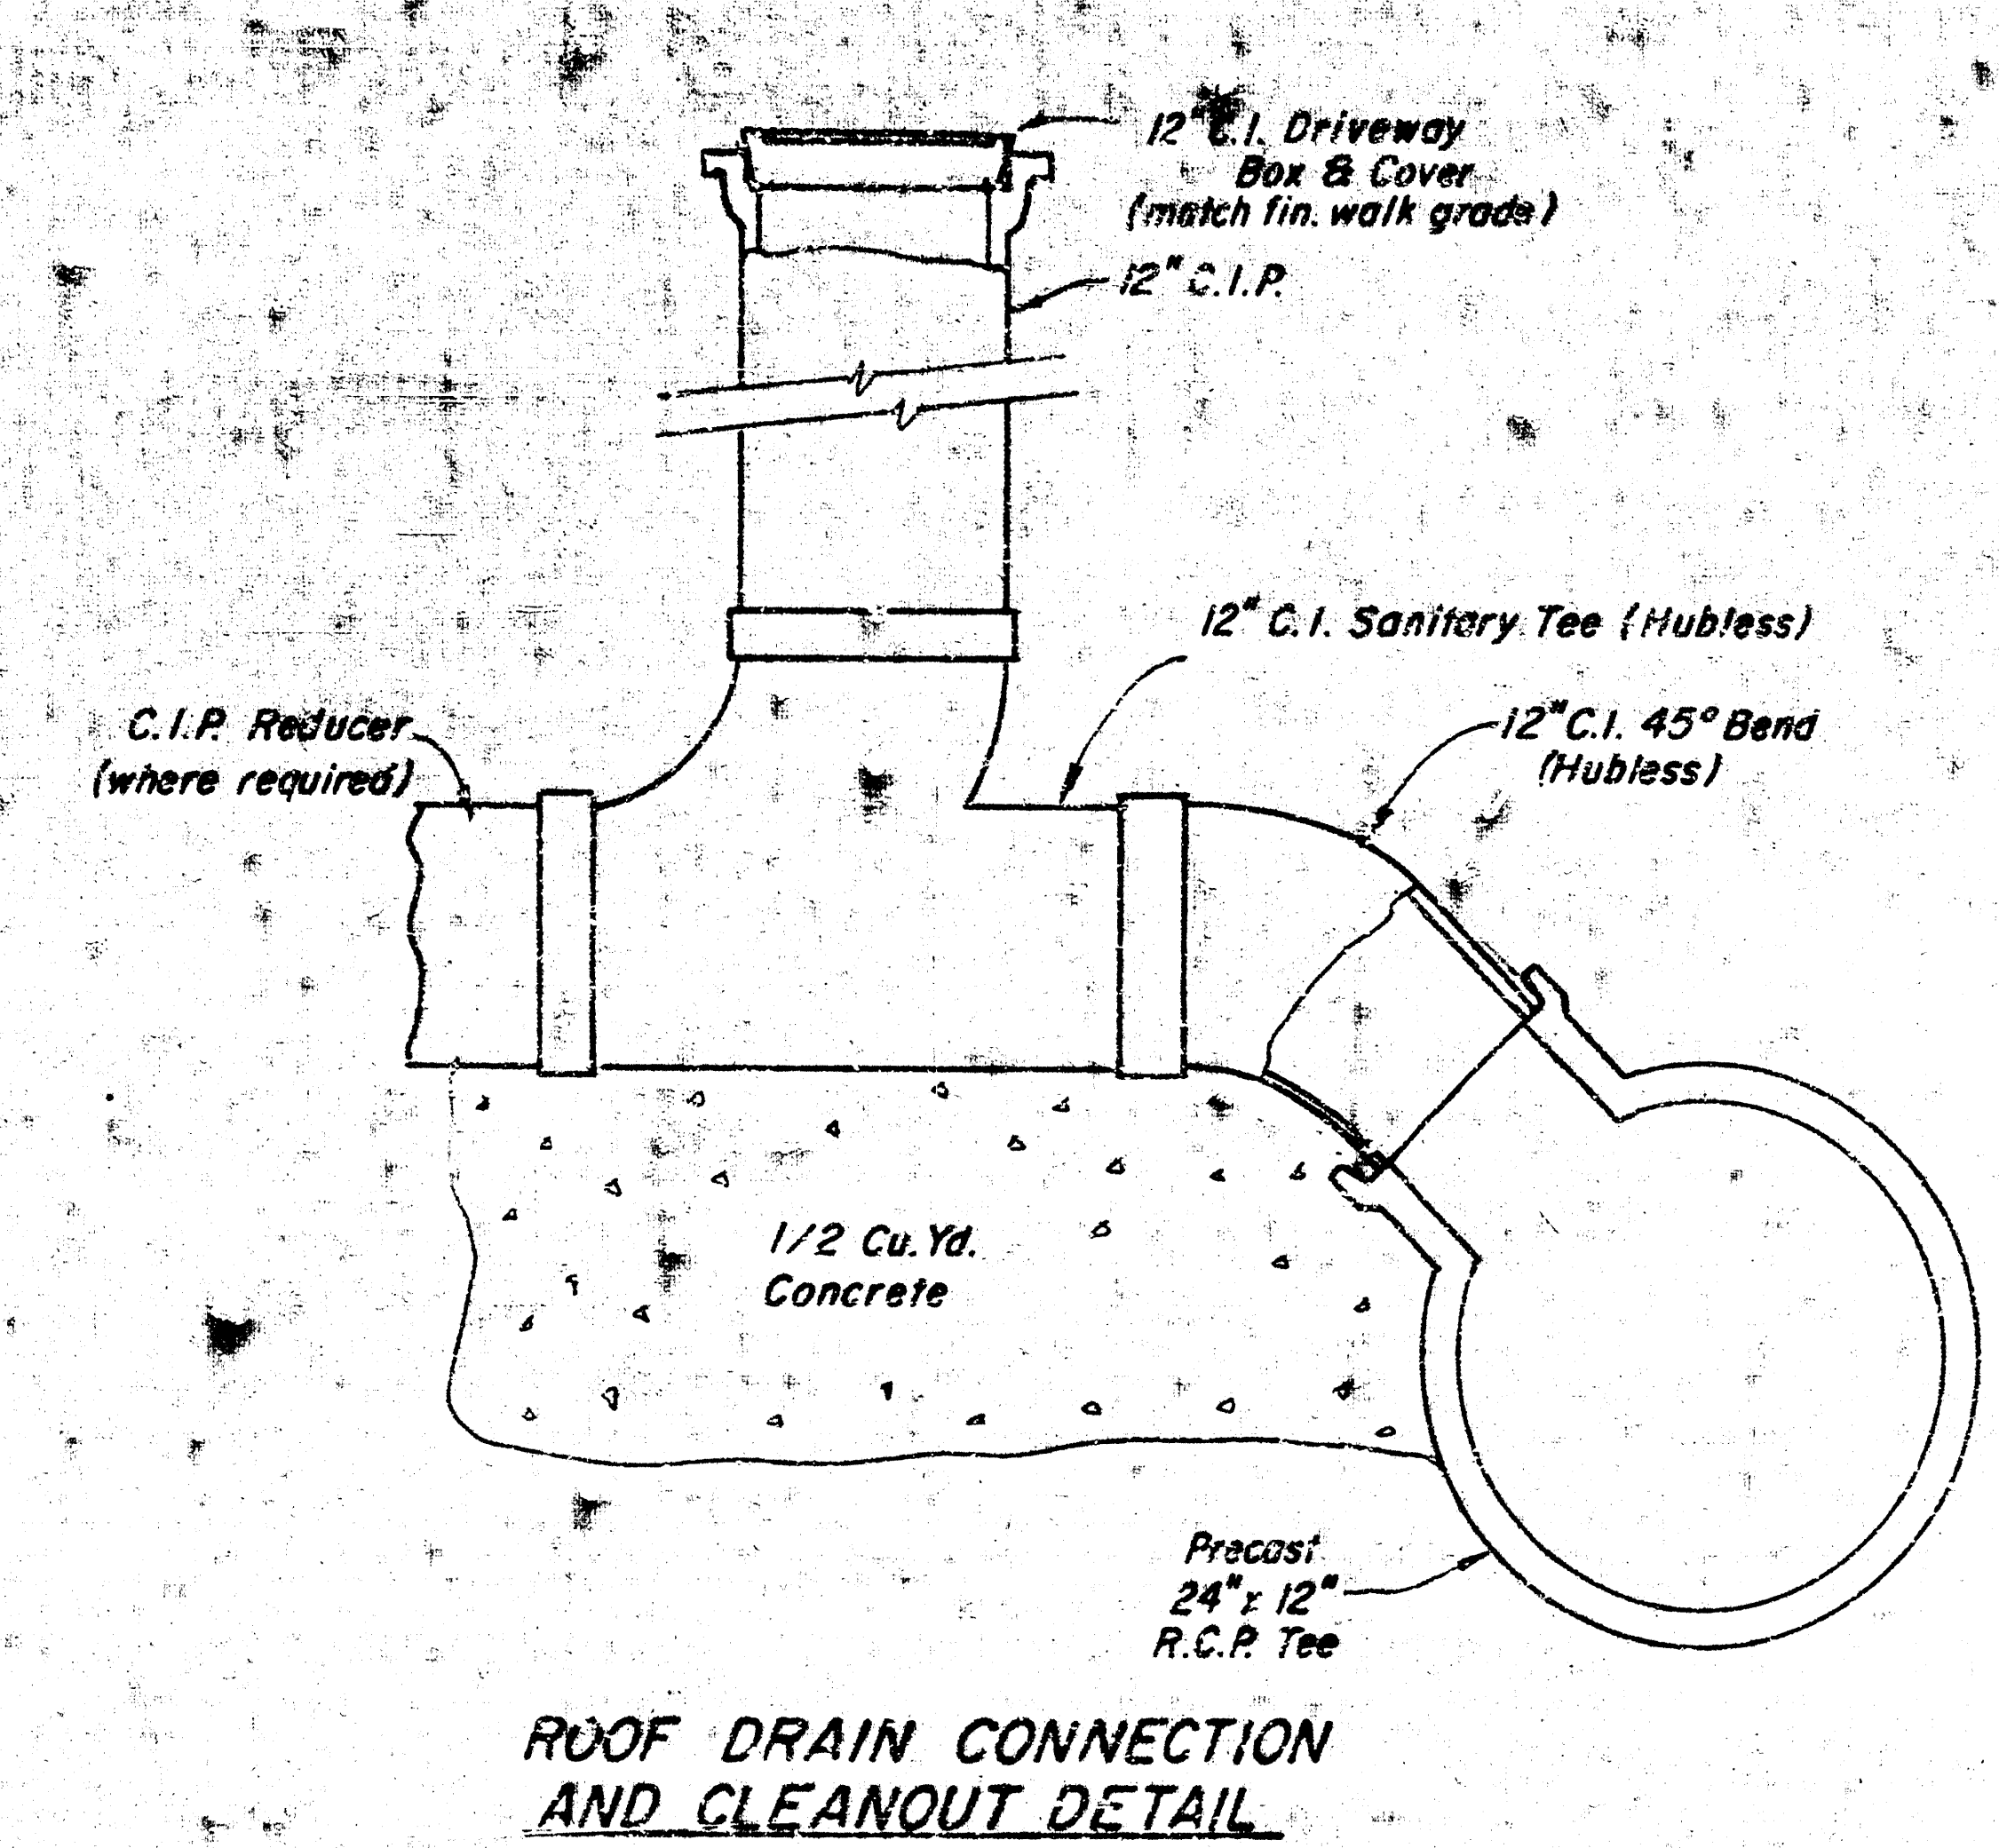

SCALE
1" = 20' Horiz.
1" = 5' Vert.

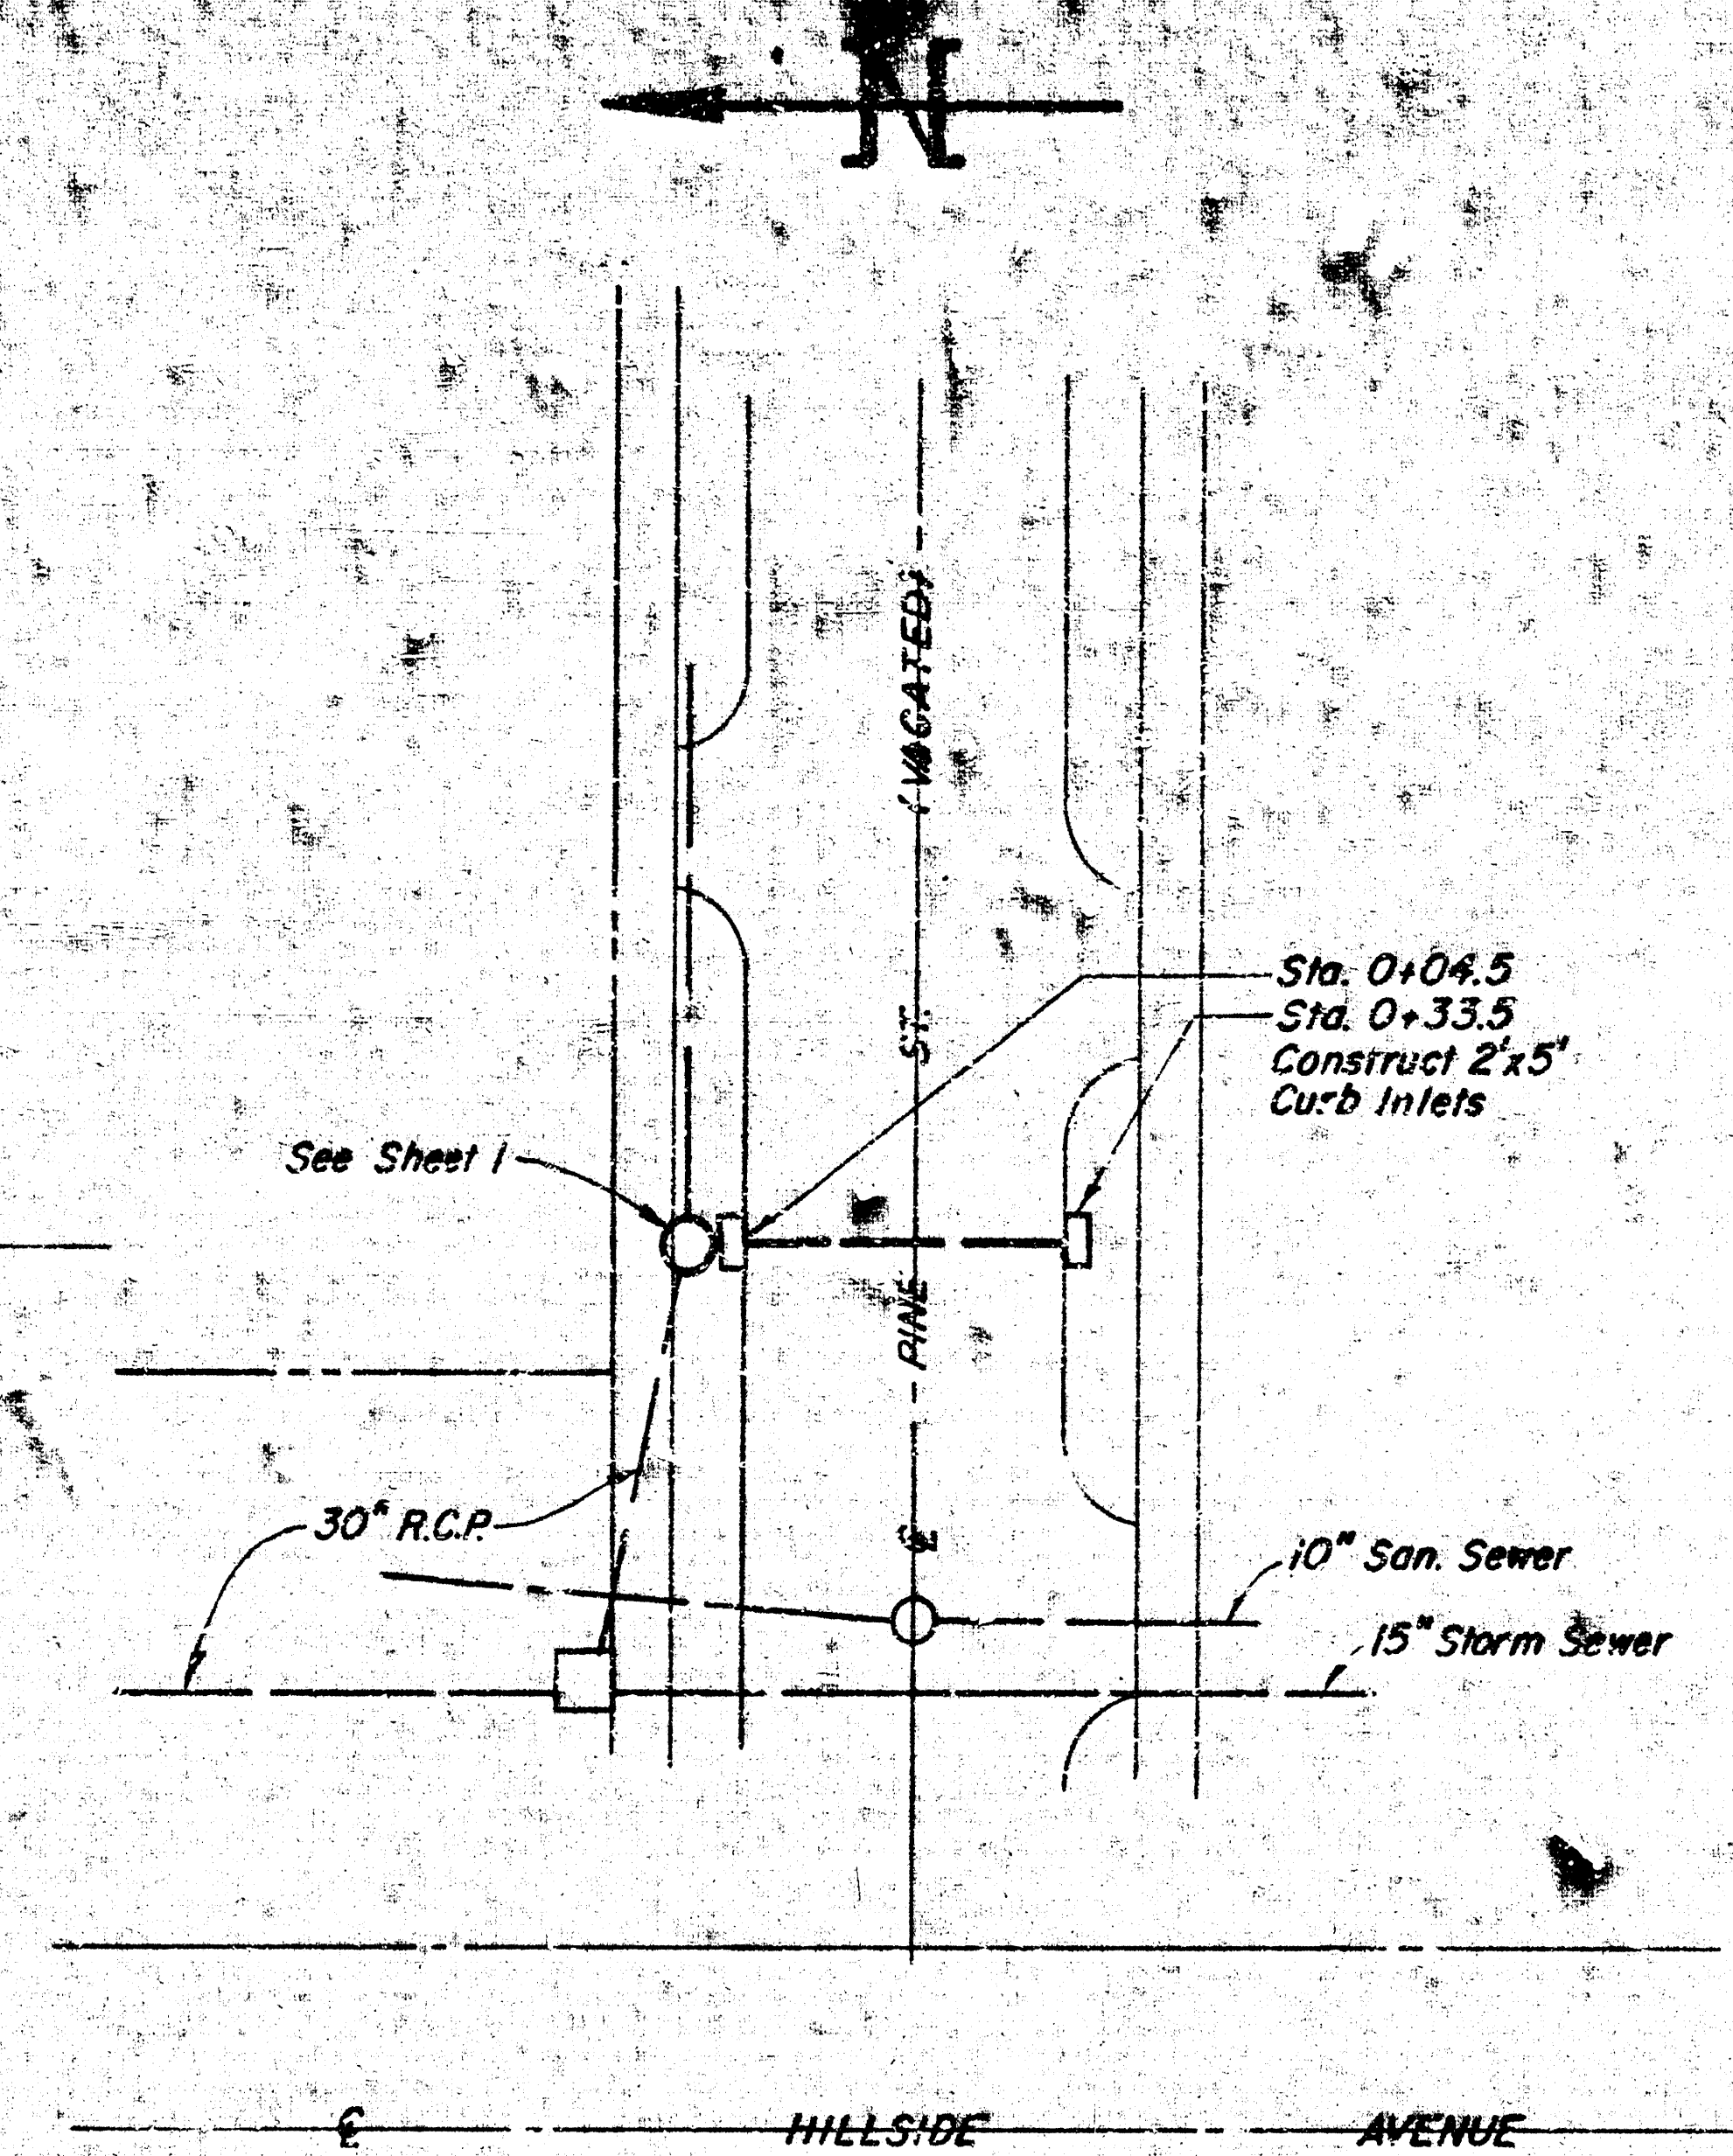

- NOTES:
1. Location and elevation of roof drain connections to be verified by Mechanical Contractor.
 2. All trees shown to be removed.
 3. All lines to be sand backfilled.

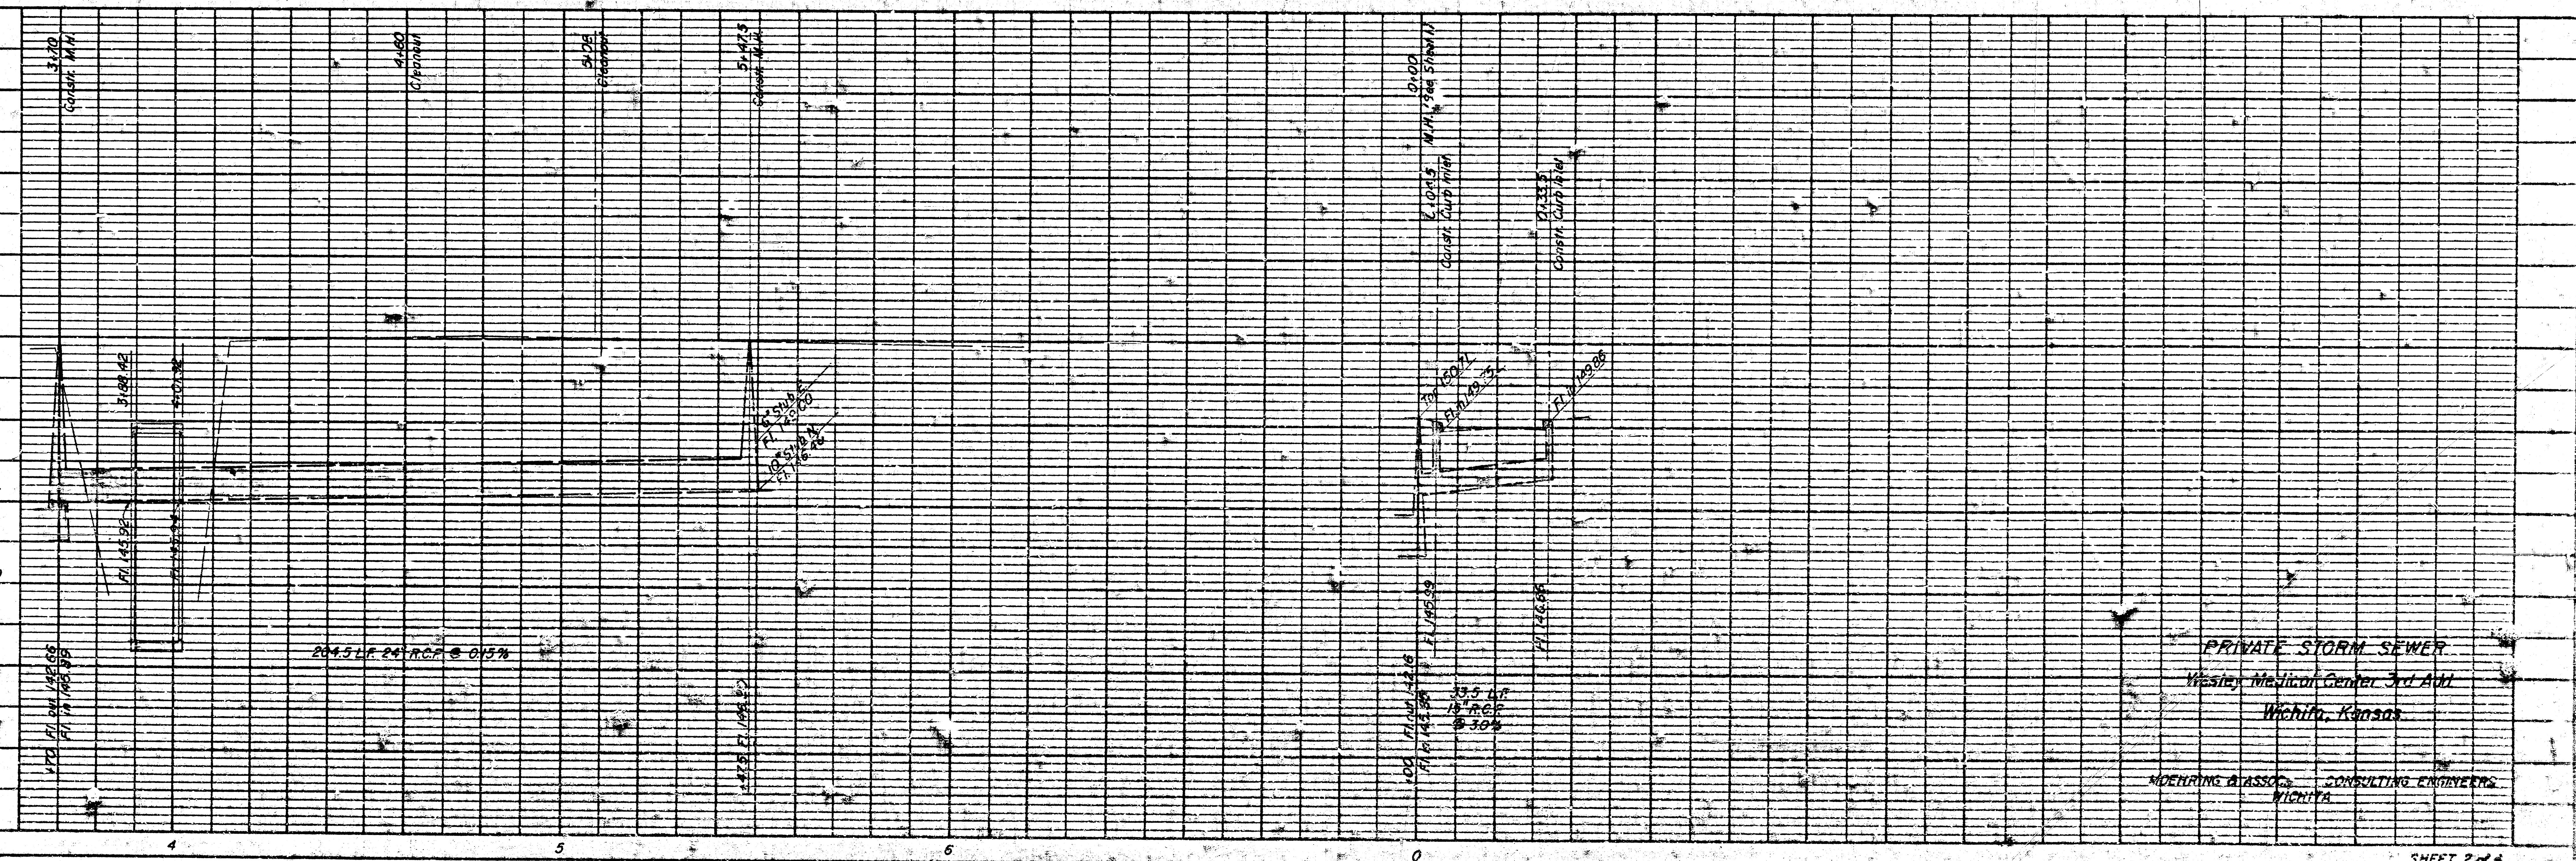


PRIVATE STORM SEWER
Wesley Medical Center 3rd Add
Wichita, Kansas

MOHRING & ASSOC. CONSULTING ENGINEERS
WICHITA

1-21-75


APPROVED AS NOTED
By CITY ENGINEER OF WICHITA
Sanitary Sewer
Storm Sewer D.E.S.
Driveway Approaches

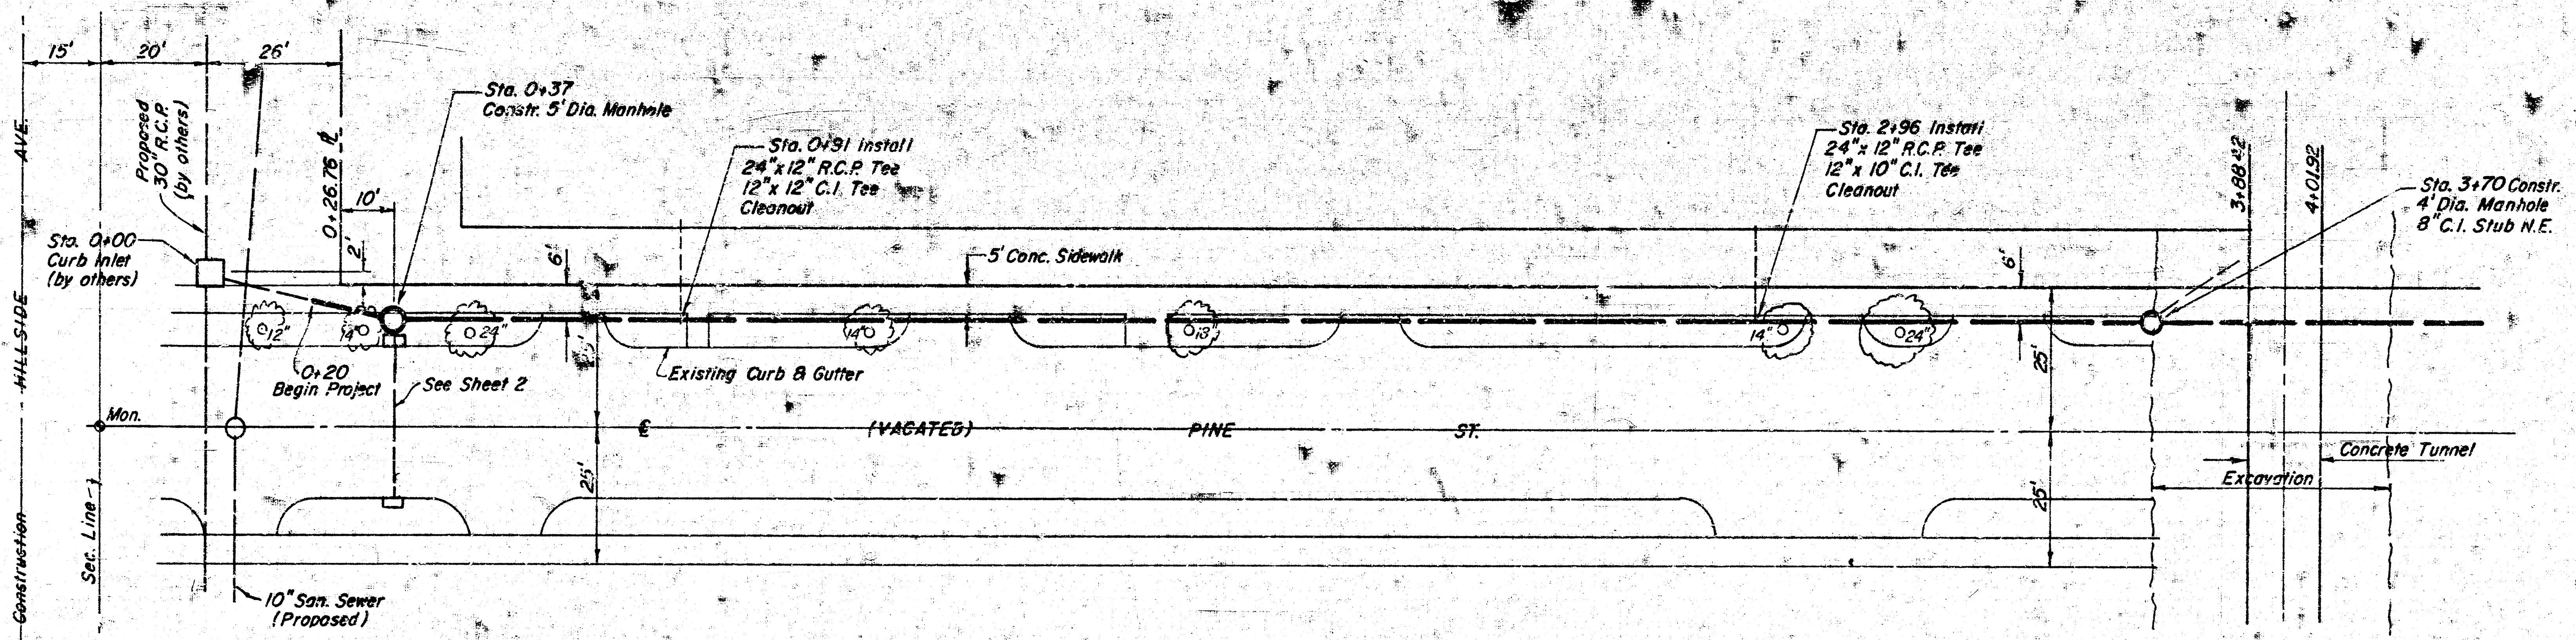

SCALE
1" = 20' Horz.
1" = 5' Vert.

- NOTES:
1. Location and elevation of roof drain connections to be verified by Mechanical Contractor (See detail Sheet 2).
 2. Trees shown to be removed.
 3. All lines to be sand backfilled.

BENCH MARK:
"0" Top West curb Hillside @ S. line Pine, extended
Elev 149.64 City Datum

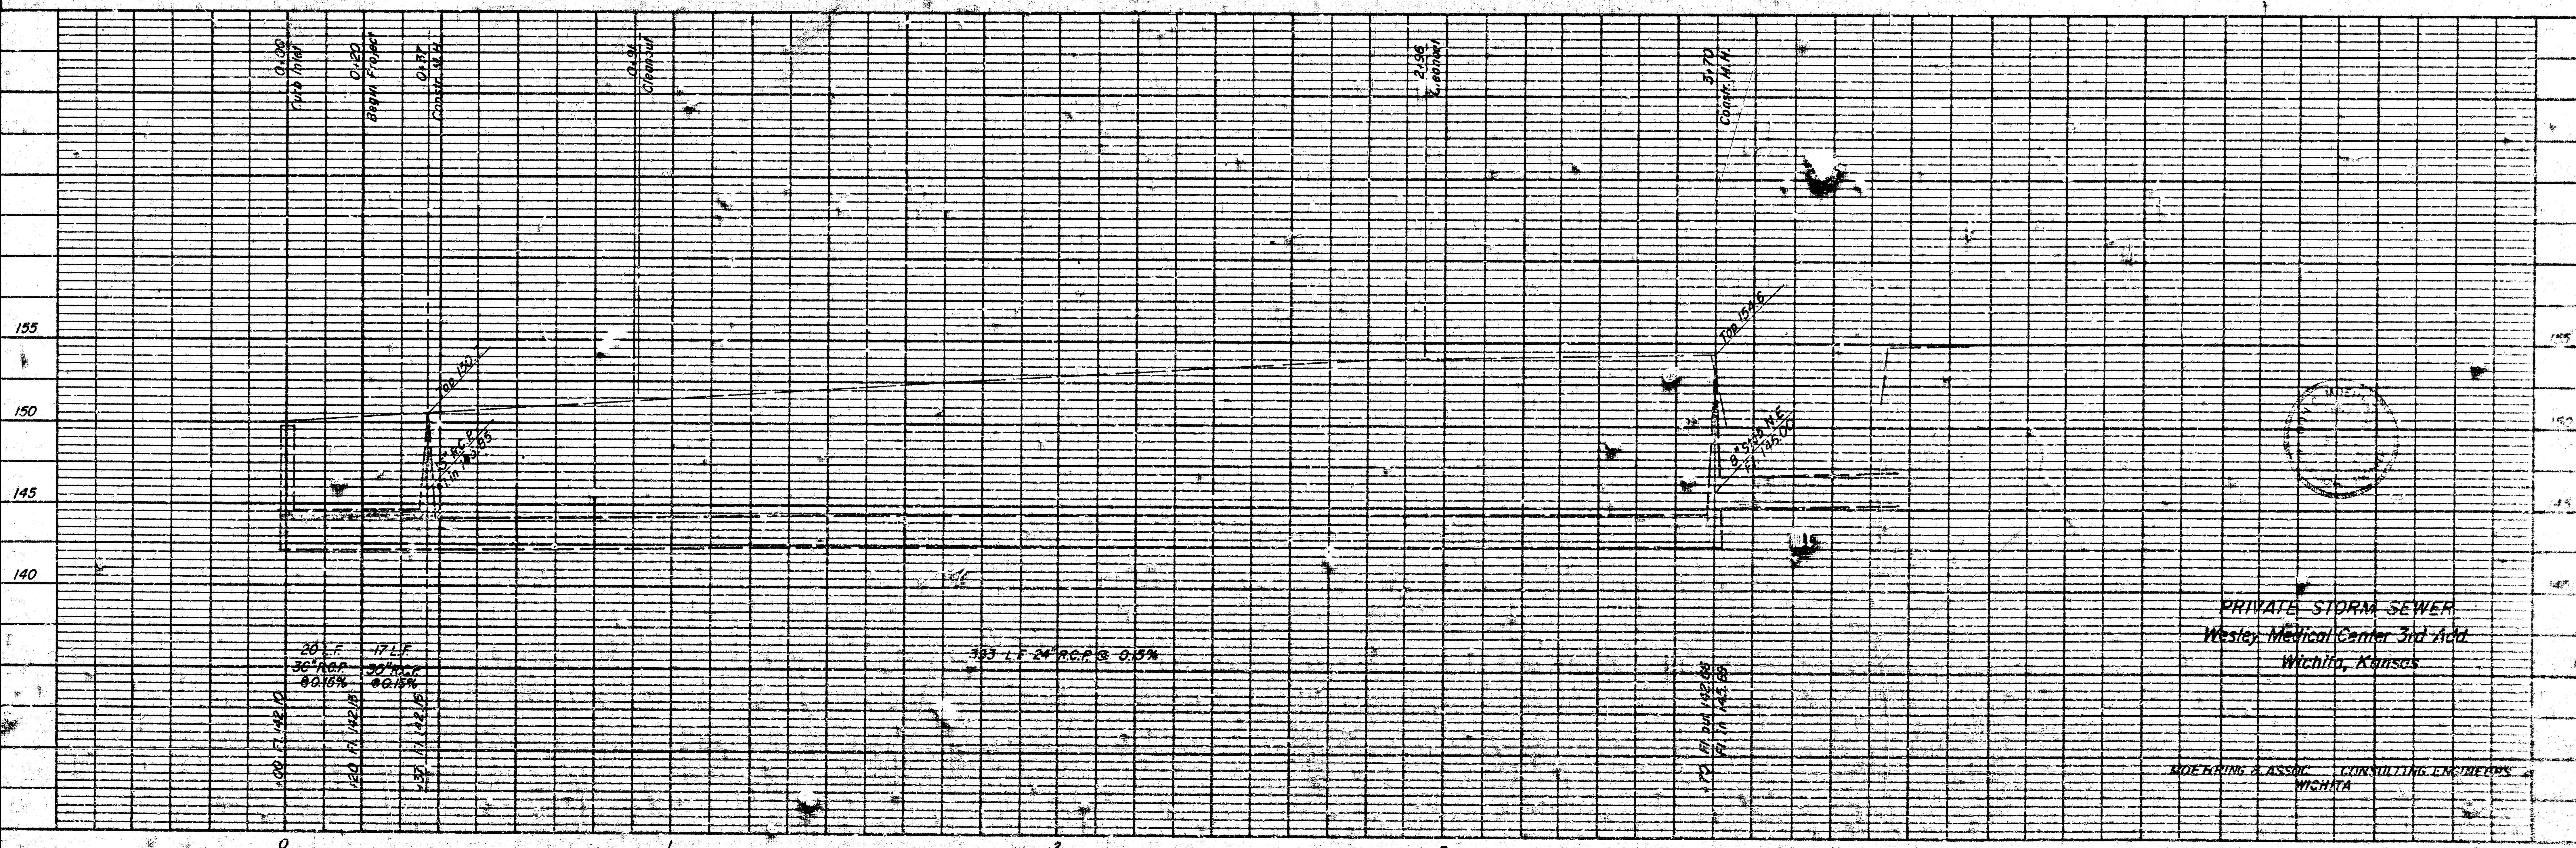

PRIVATE STORM SEWER
Wesley Medical Center 3rd Add
Wichita, Kansas

ROEHRING & ASSOC. CONSULTING ENGINEERS
WICHITA