



**SITE GRADING PLAN**


Part of Lot 2, The South Main Place, Wichita, Kansas, Lot 4 on Water St. Greenway Addition, Wichita, Kansas, together with part of Lot 2, Schumachers Outlots, to Wichita, Kansas, beginning at the SW corner of said Lot 1; thence east along the south line of said Lot 1, 140.51 feet; thence north 13.75 feet; thence west to a point on the west line and 13.75 north of said SW corner of Lot 1; thence south along said west line 13.75 feet to the place of beginning.

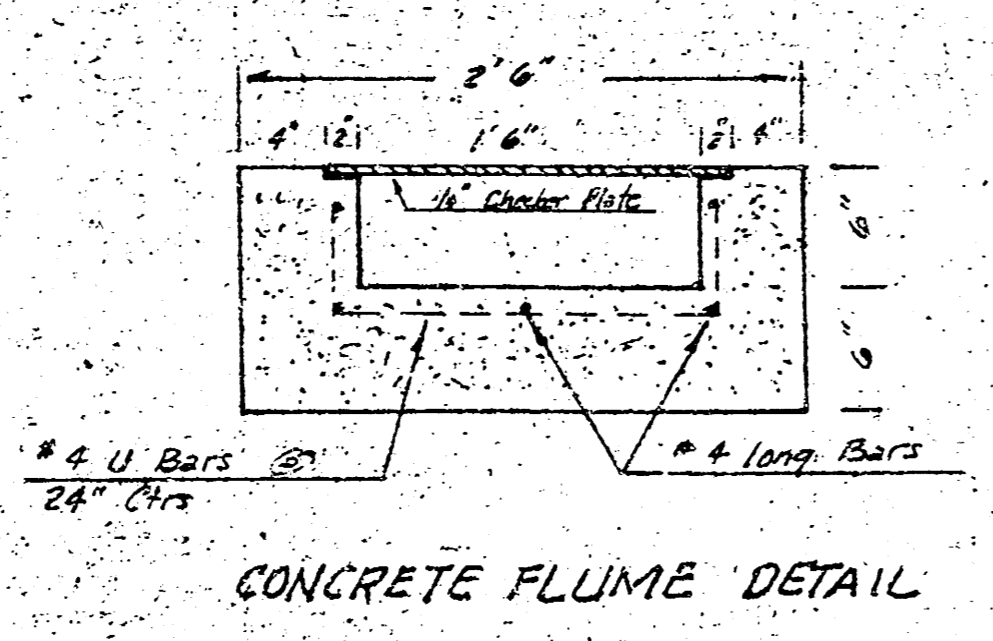


CONCRETE FLUME DETAIL

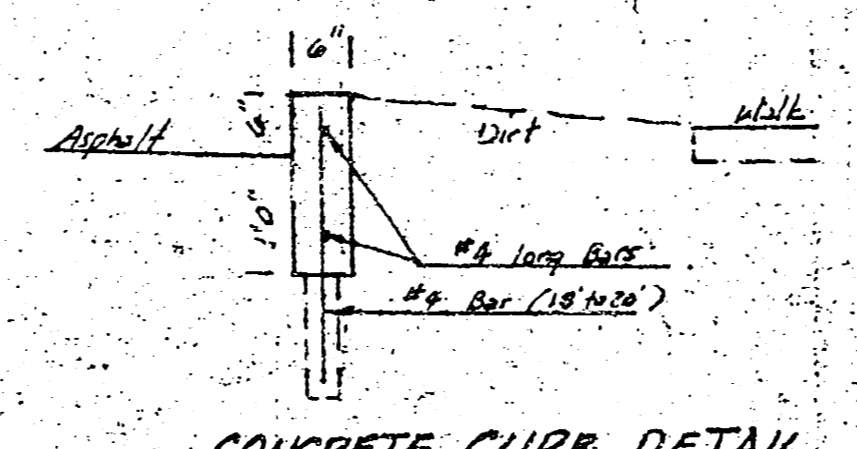

CONCRETE CURB DETAIL

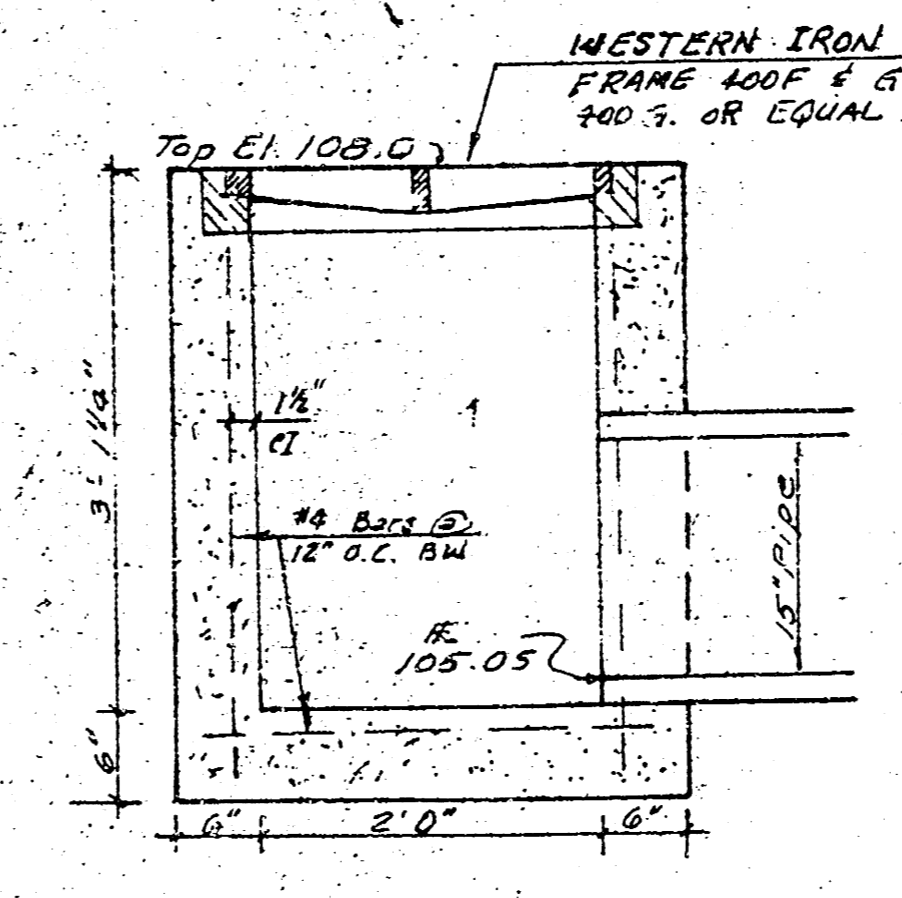

DROP INLET DETAILS 3/4" x 1"

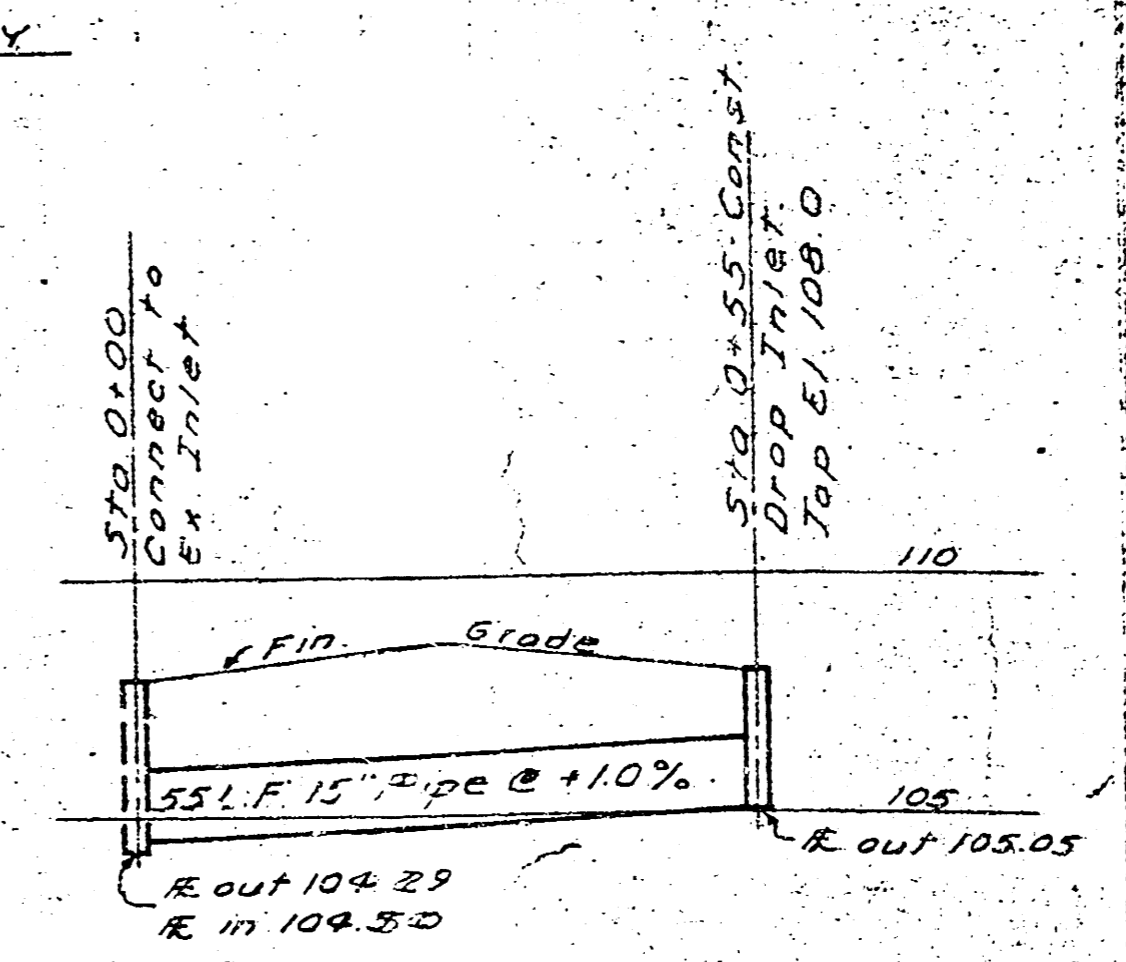

STORM SEWER PROFILE

CITY OF WICHITA  
 APPROVED: [Signature]  
 Date: 10-2-78  
 Engineering Div. VASEK

Private SWS - serve Lot 2, The South Main Place Addition  
 CITY PROJ. NO. 45B-76-245-80809-000-000-008  
 Revised 8-2-78  
 CIVIL ENGINEER [Signature]