



Scale: 1" = 20'

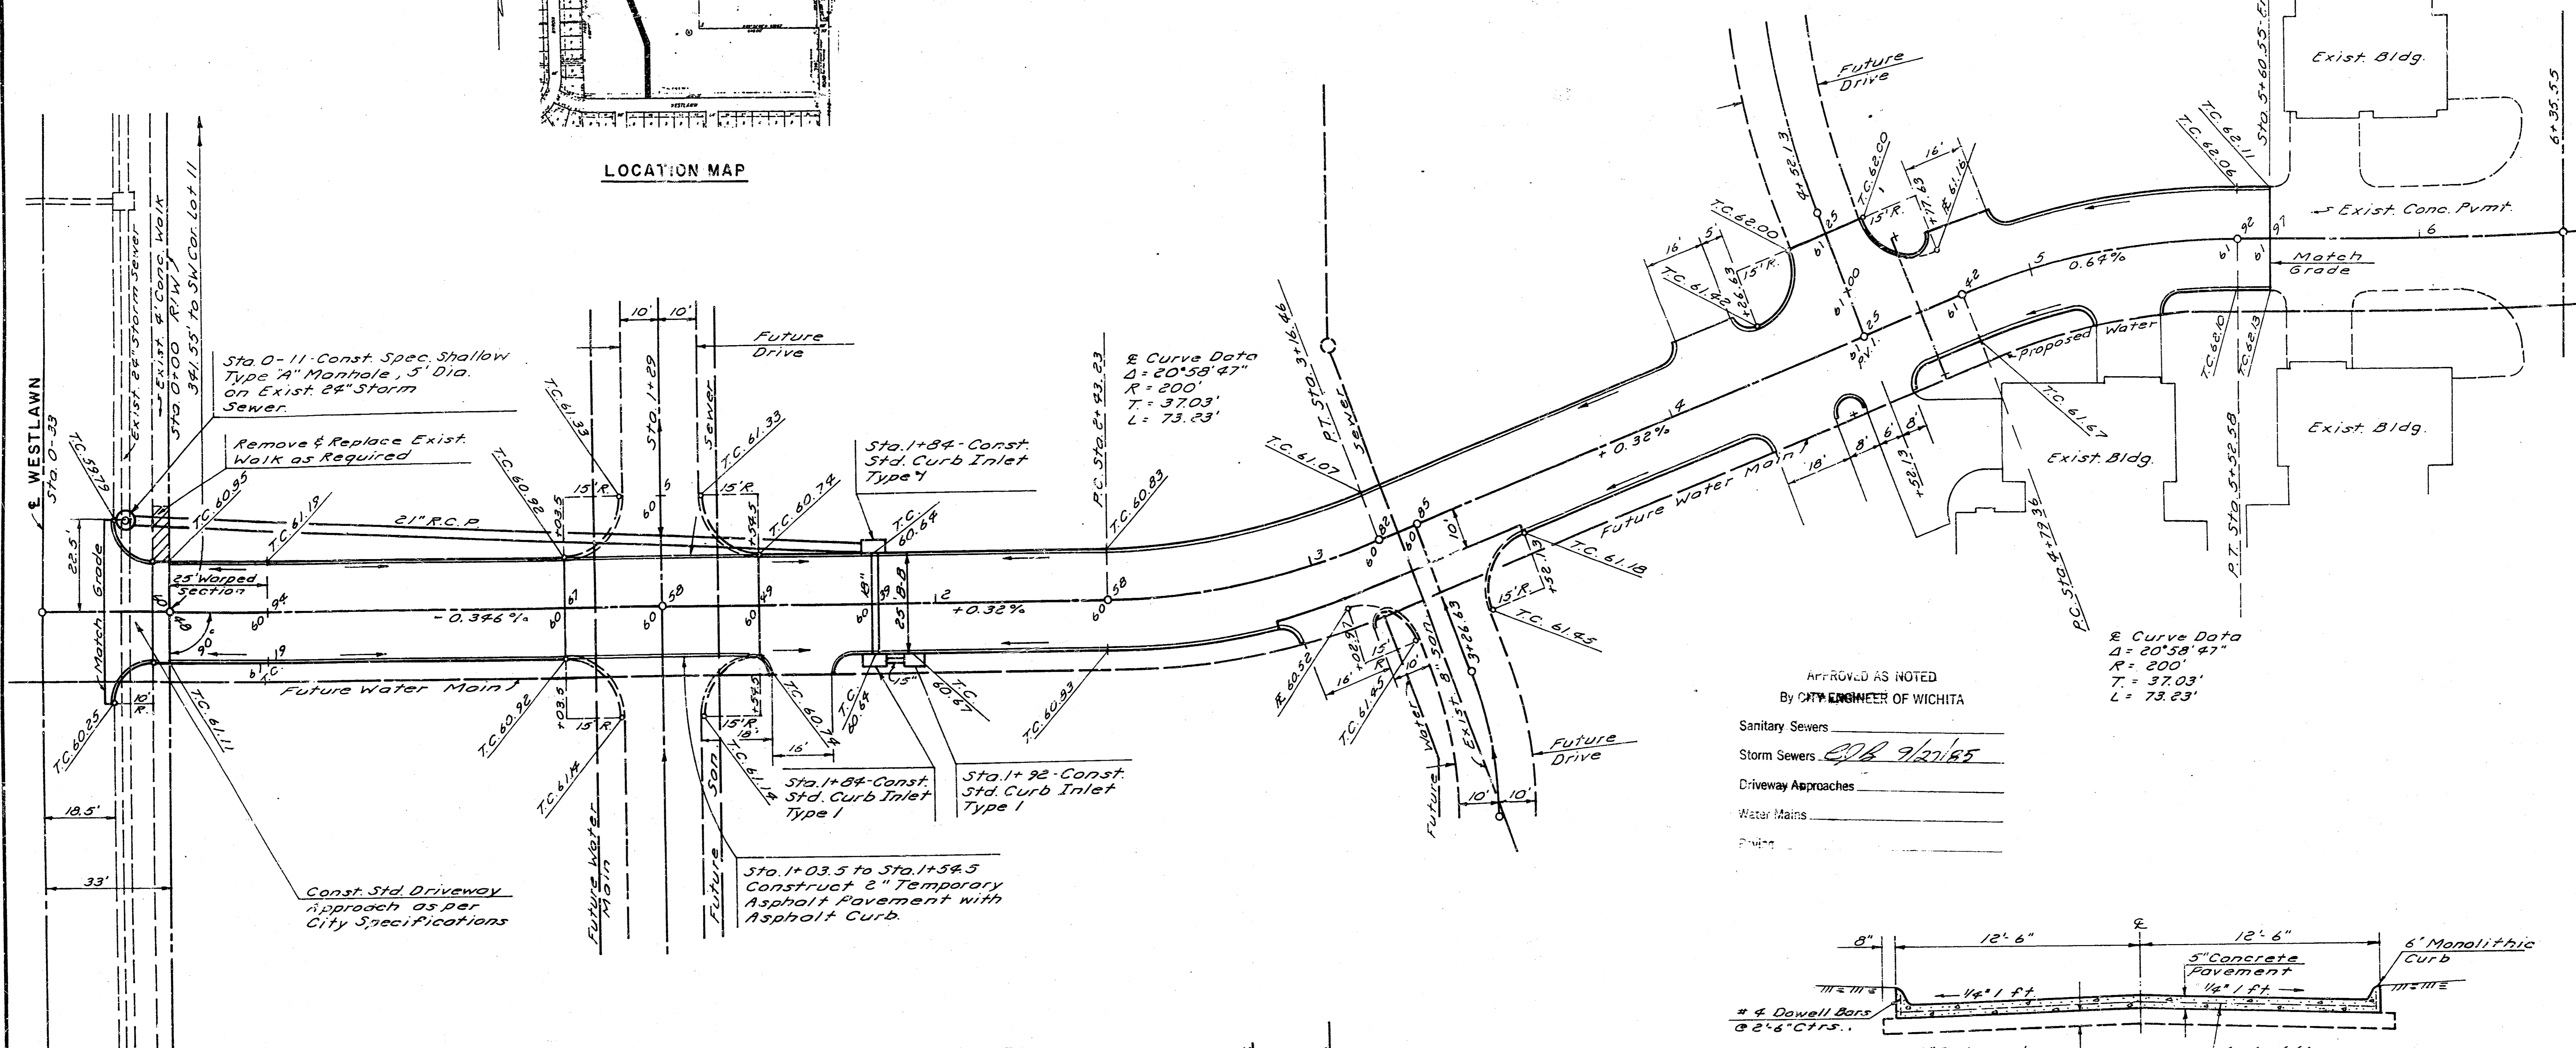


APPROVED AS NOTED  
By CITY ENGINEER OF WICHITA


Sanitary Sewers \_\_\_\_\_  
Storm Sewers 9/27/85  
Driveway Approaches \_\_\_\_\_  
Water Mains \_\_\_\_\_  
Paving \_\_\_\_\_

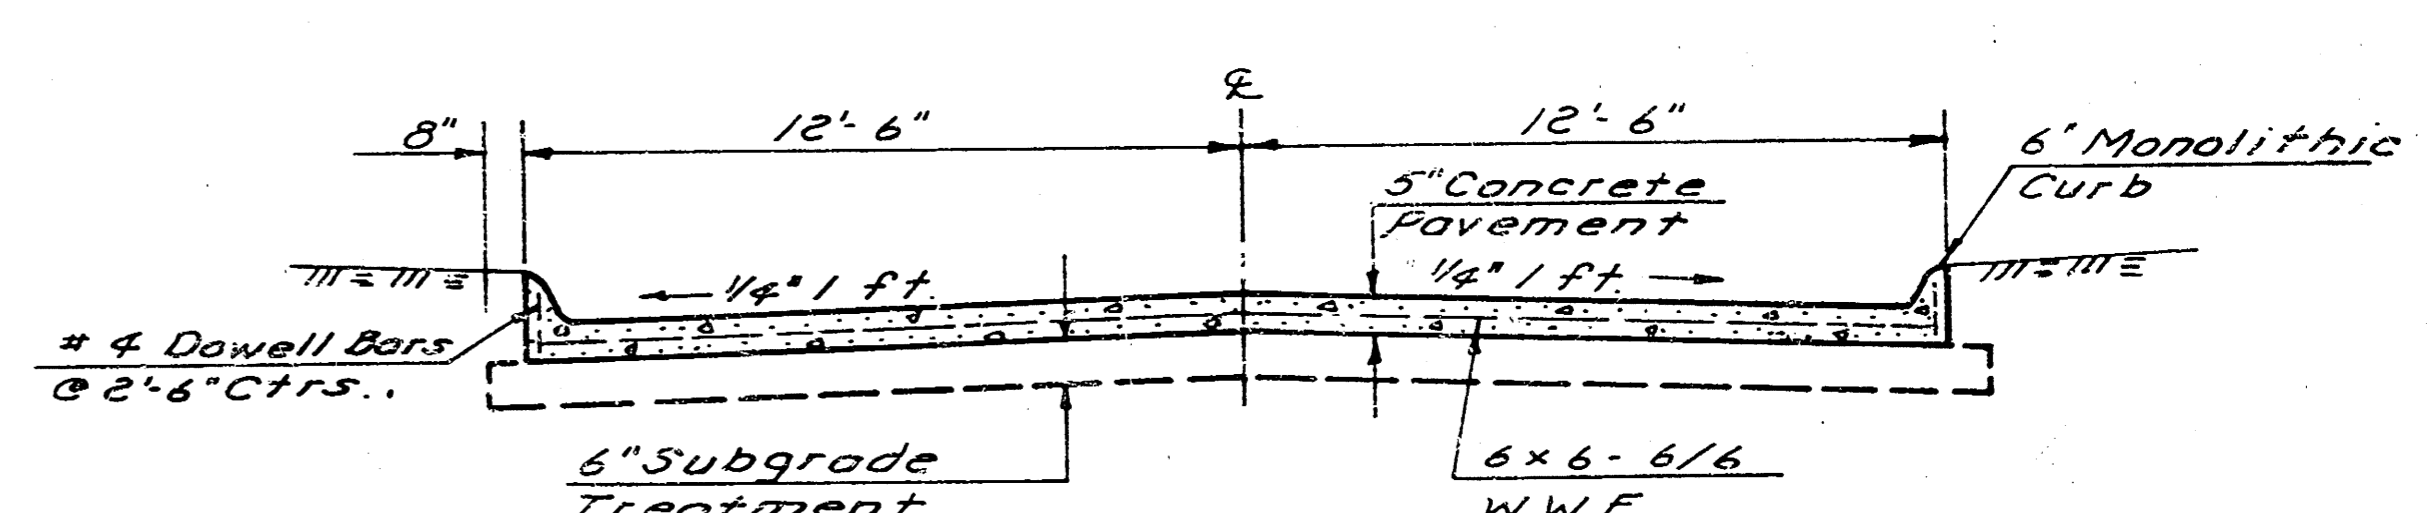

TYPICAL SECTION - 25'-B-B PAVEMENT

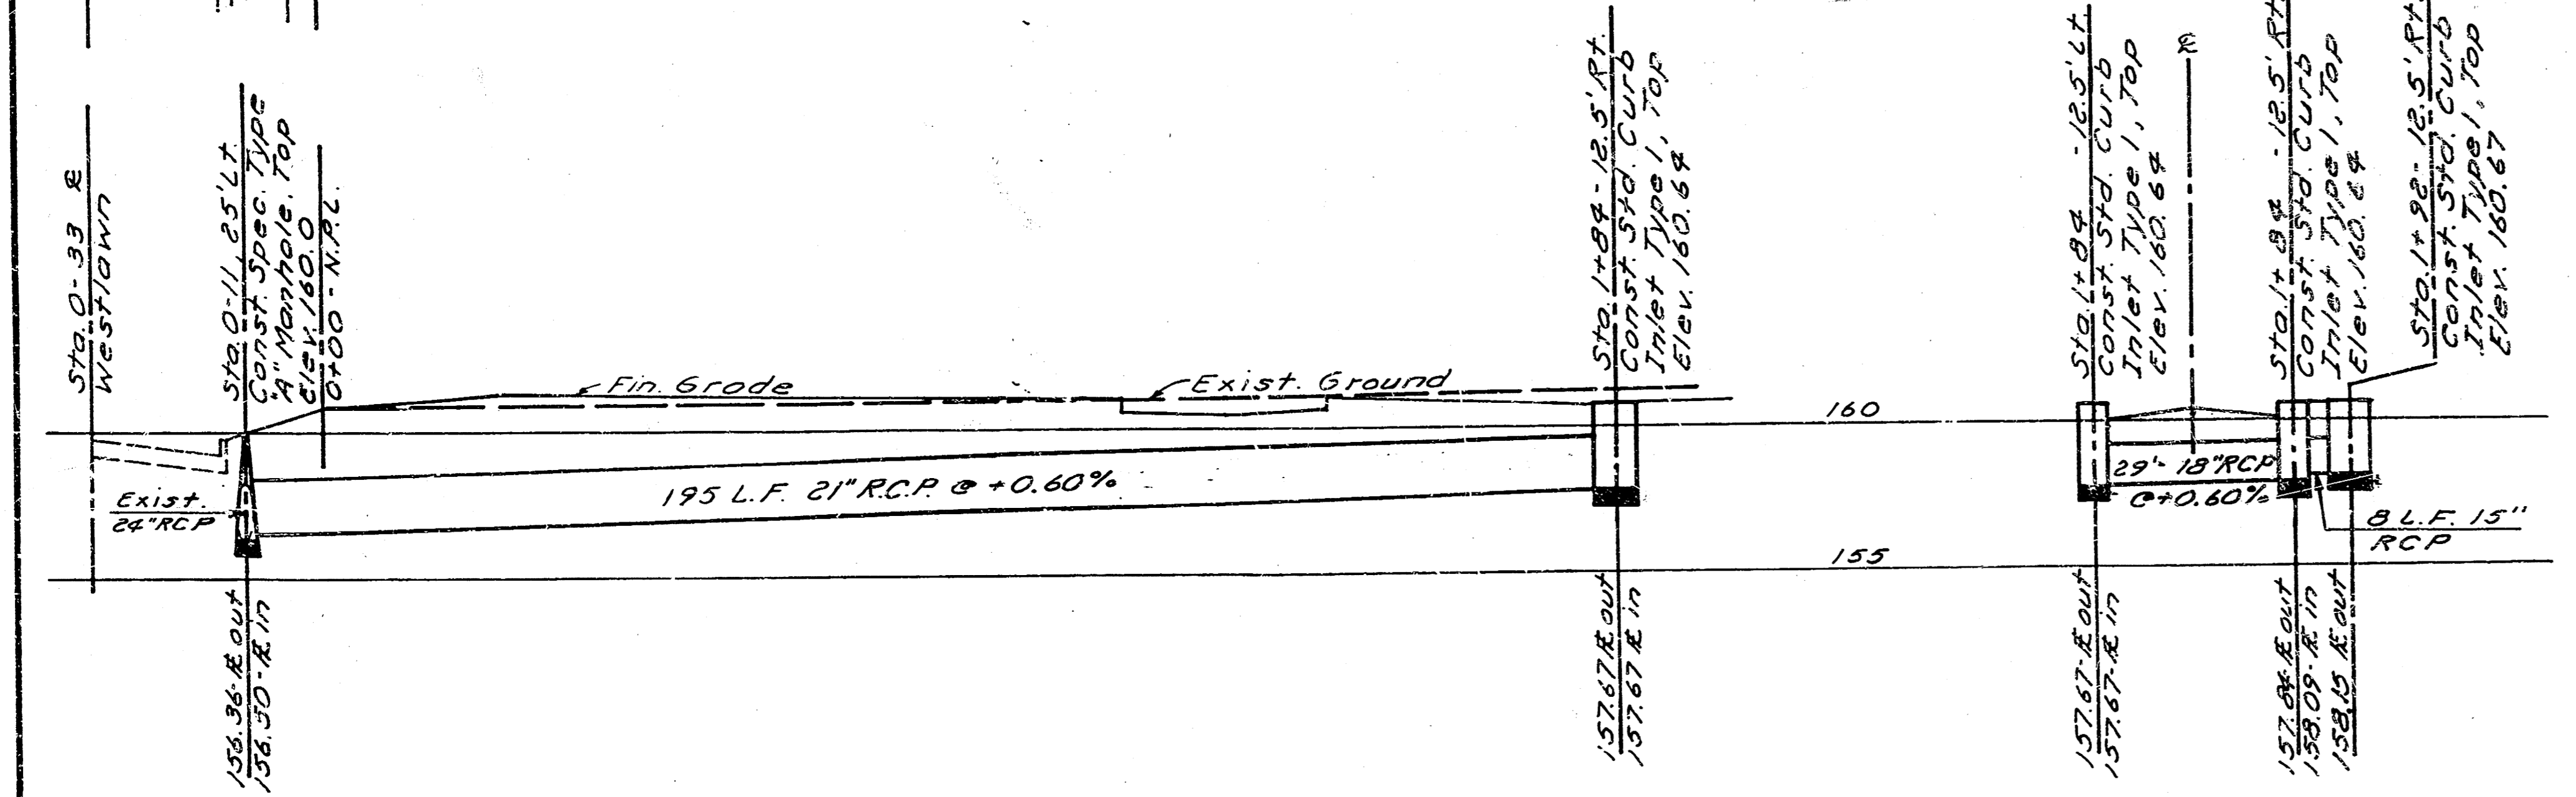

STORM SEWER PROFILES

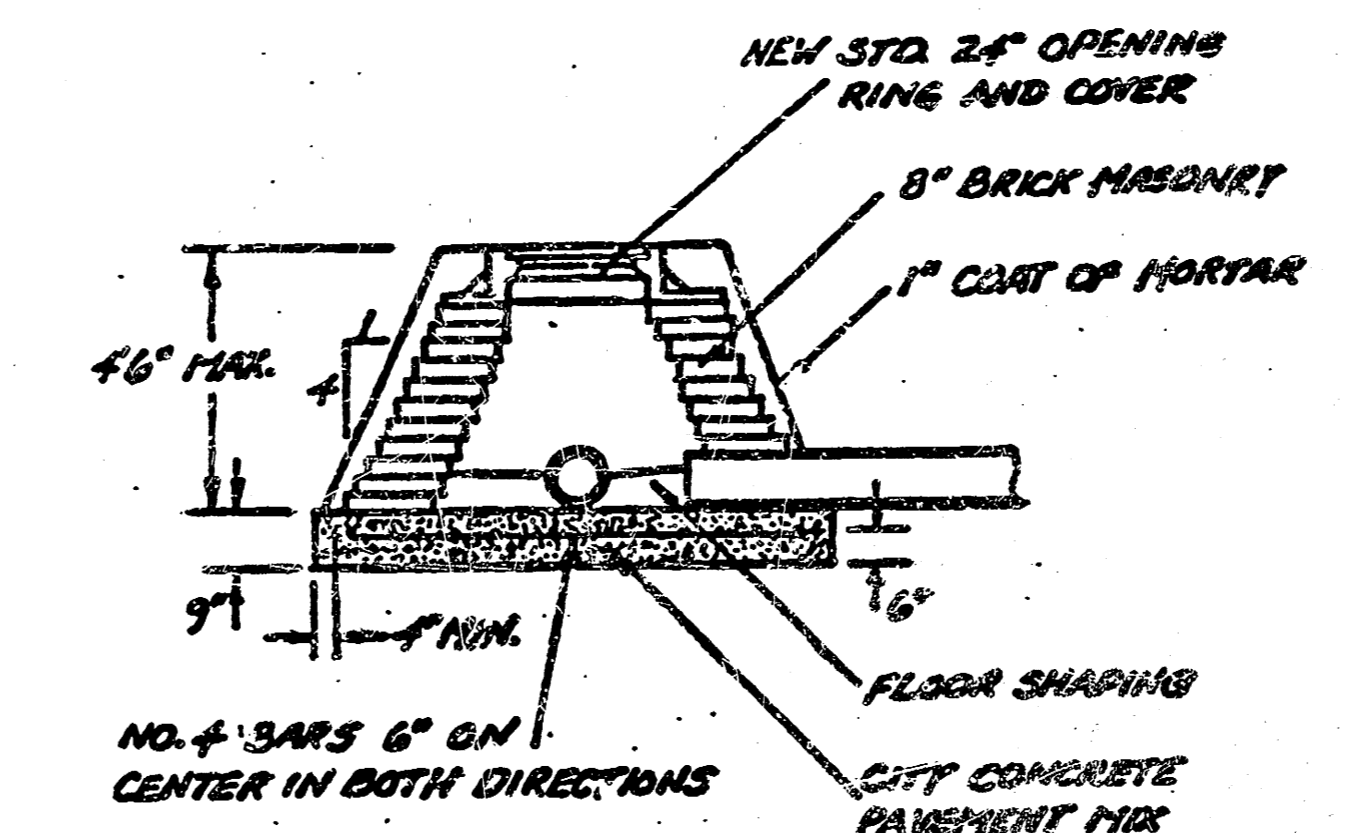

SHALLOW SPECIAL MANHOLE "TYPE A"

NOTE TO CONTRACTOR  
This project will be constructed under the supervision of the CITY ENGINEER and conforming to the SPECIFICATIONS of the CITY OF WICHITA. The CONTRACTOR will pay the City of Wichita for all costs of plan review, inspection and testing per contract.

Aug. 12, 1985

PROPOSED PRIVATE DRIVE & STORM SEWER THE PINES LOCATED IN PART OF LOT II, BLK. A, JAMESBURG PARK ADD.  
PRIVATE PROJ. 468-76-245-80001-000-000-036

BAUGHMAN COMPANY, P.A.  
SURVEYING & ENGINEERING  
316/262-7271 • 330 LAURA • WICHITA, KAN 67211



B.M. - City disc 38" W. & 90" S. Tyler & 21st St. No. Elev. 162.95

FILMED FROM THE BEST AVAILABLE COPY