

- SITE WORK SYMBOLS**
- | | | | |
|-----|-------------------------|--------------|---------------------------------|
| --- | PROPERTY LINE | -6" W | WATER LINE |
| --- | CENTER LINE | -8" SS | SEWERY |
| --- | SETBACK E/O OR EASEMENT | -10" SWS | STORM WATER SEWER |
| --- | EXISTING CONTOUR | -E | OVERHEAD ELECTRIC POWER LINE |
| --- | NEW CONTOUR | -EU | UNDERGROUND ELECTRIC POWER LINE |
| ⊙ | SPOT ELEVATION | -T | OVERHEAD TELEPHONE LINE |
| ⊙ | SOIL TEST BORING | -TU | UNDERGROUND TELEPHONE LINE |
| ⊙ | POWER POLE | -2" G | NATURAL GAS LINE |
| ⊙ | TELEPHONE POLE | -4" PP | PIPE PROTECTION |
| ⊙ | LIGHT POLE | FL | FLOW LINE |
| ⊙ | BENCH MARK | TC | TOP OF CURB |
| ⊙ | FIRE HYDRANT | R.M. | RIGHT OF WAY |
| ⊙ | POOT INDICATOR VALVE | T.M. OF T.M. | TOP OF WALL |

GENERAL NOTES

1. SURVEY INFORMATION SHOWN ON THIS PLAN WAS TAKEN FROM A SURVEY PREPARED BY K.O. TAYLOR, P.E., DATED 9 MAR. 78.
2. ALL WORK PERFORMED AT ALLEY & SIDEWALK TO BE IN ACCORDANCE WITH APPLICABLE CITY OF WICHITA STANDARDS.
3. VEHICULAR ACCESS & ACCESS TO CURB TO REMAIN OPEN THROUGHOUT CONSTRUCTION. CONTRACTOR TO COORDINATE ANY MATERIAL STORAGE OUTSIDE LIMITS OF CONSTR. W/ OWNER.

site	bdg.	mech.
LEGAL DESCRIPTION LOTS 170, 172, 174, 176, GREIFENSTEIN'S ORIGINAL TOWN OF WICHITA, SEDGWICK CO., KANSAS	FLOOR AREA LOWER: 3200 S.F. MAIN: 3200 S.F.	PLUMBING FIXTURES W.C. 5 L.V. 2 LAV. 6 D.P. 2
ZONING 110' CENTRAL BUS. DIST.	BUILDING TYPE II - 1HR.	TOTAL COUNT OF NEW AND EXISTING
FIRE ZONE 1	OCCUPANCY B-2	SPRINKLERS NOT REQUIRED
PARKING SPACES REQ'D. NONE (C.B.D.)	SEPARATION 4-HR. AREA SEPARATION BETWEEN EXISTING AND NEW.	FIRE HYDRANTS NO
PARKING SPACES PROVIDED 9	LIVE LOADS FLOOR: 75 P.S.F. ROOF: 75 P.S.F. (FUTURE 2ND FLOOR) FUTURE ROOF: 30 P.S.F. STAIRS: 100 P.S.F.	ELECT. SERVICE 800 A.
STREET ADDRESS 434 NORTH MAIN	OCCUPANT LOAD 55	

DRAWING INDEX:

- A1-A5
- B1-B5
- M1-M4
- S1-S2


• A-1R | EMBL 26 SEPT. 78

THIS DRAWING DESCRIBES:
CITY OF WICHITA
PRIVATE STORM SEWER No. 408 76 245 80614 000 000 003.

NEW ADDITION
SECURITY ABSTRACT & TITLE CO.
WICHITA, KANSAS



ARCHITECTURE PLANNING
ENGINEERING INTERIORS
LANDSCAPE ARCHITECTURE
WICHITA TOPEKA

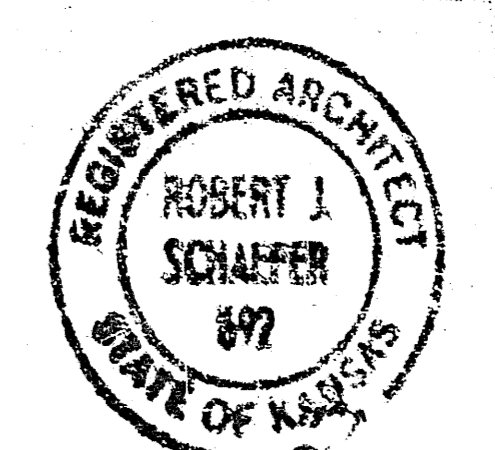

DATES: 24 JULY 78
DRAFTER: GEM
JOB NO: 01090.00
SHEET NO:
A-1R
OF 5 SHEETS