


B.M. 126.88 'a' cut in Co. S.E. cor. Lorraine & 1st St.

DATE	BY
12-1-81	R. W. BRUGSEMAN
REVISIONS	
NO.	DESCRIPTION
1	AS SHOWN
2	ADDN.
3	3RD

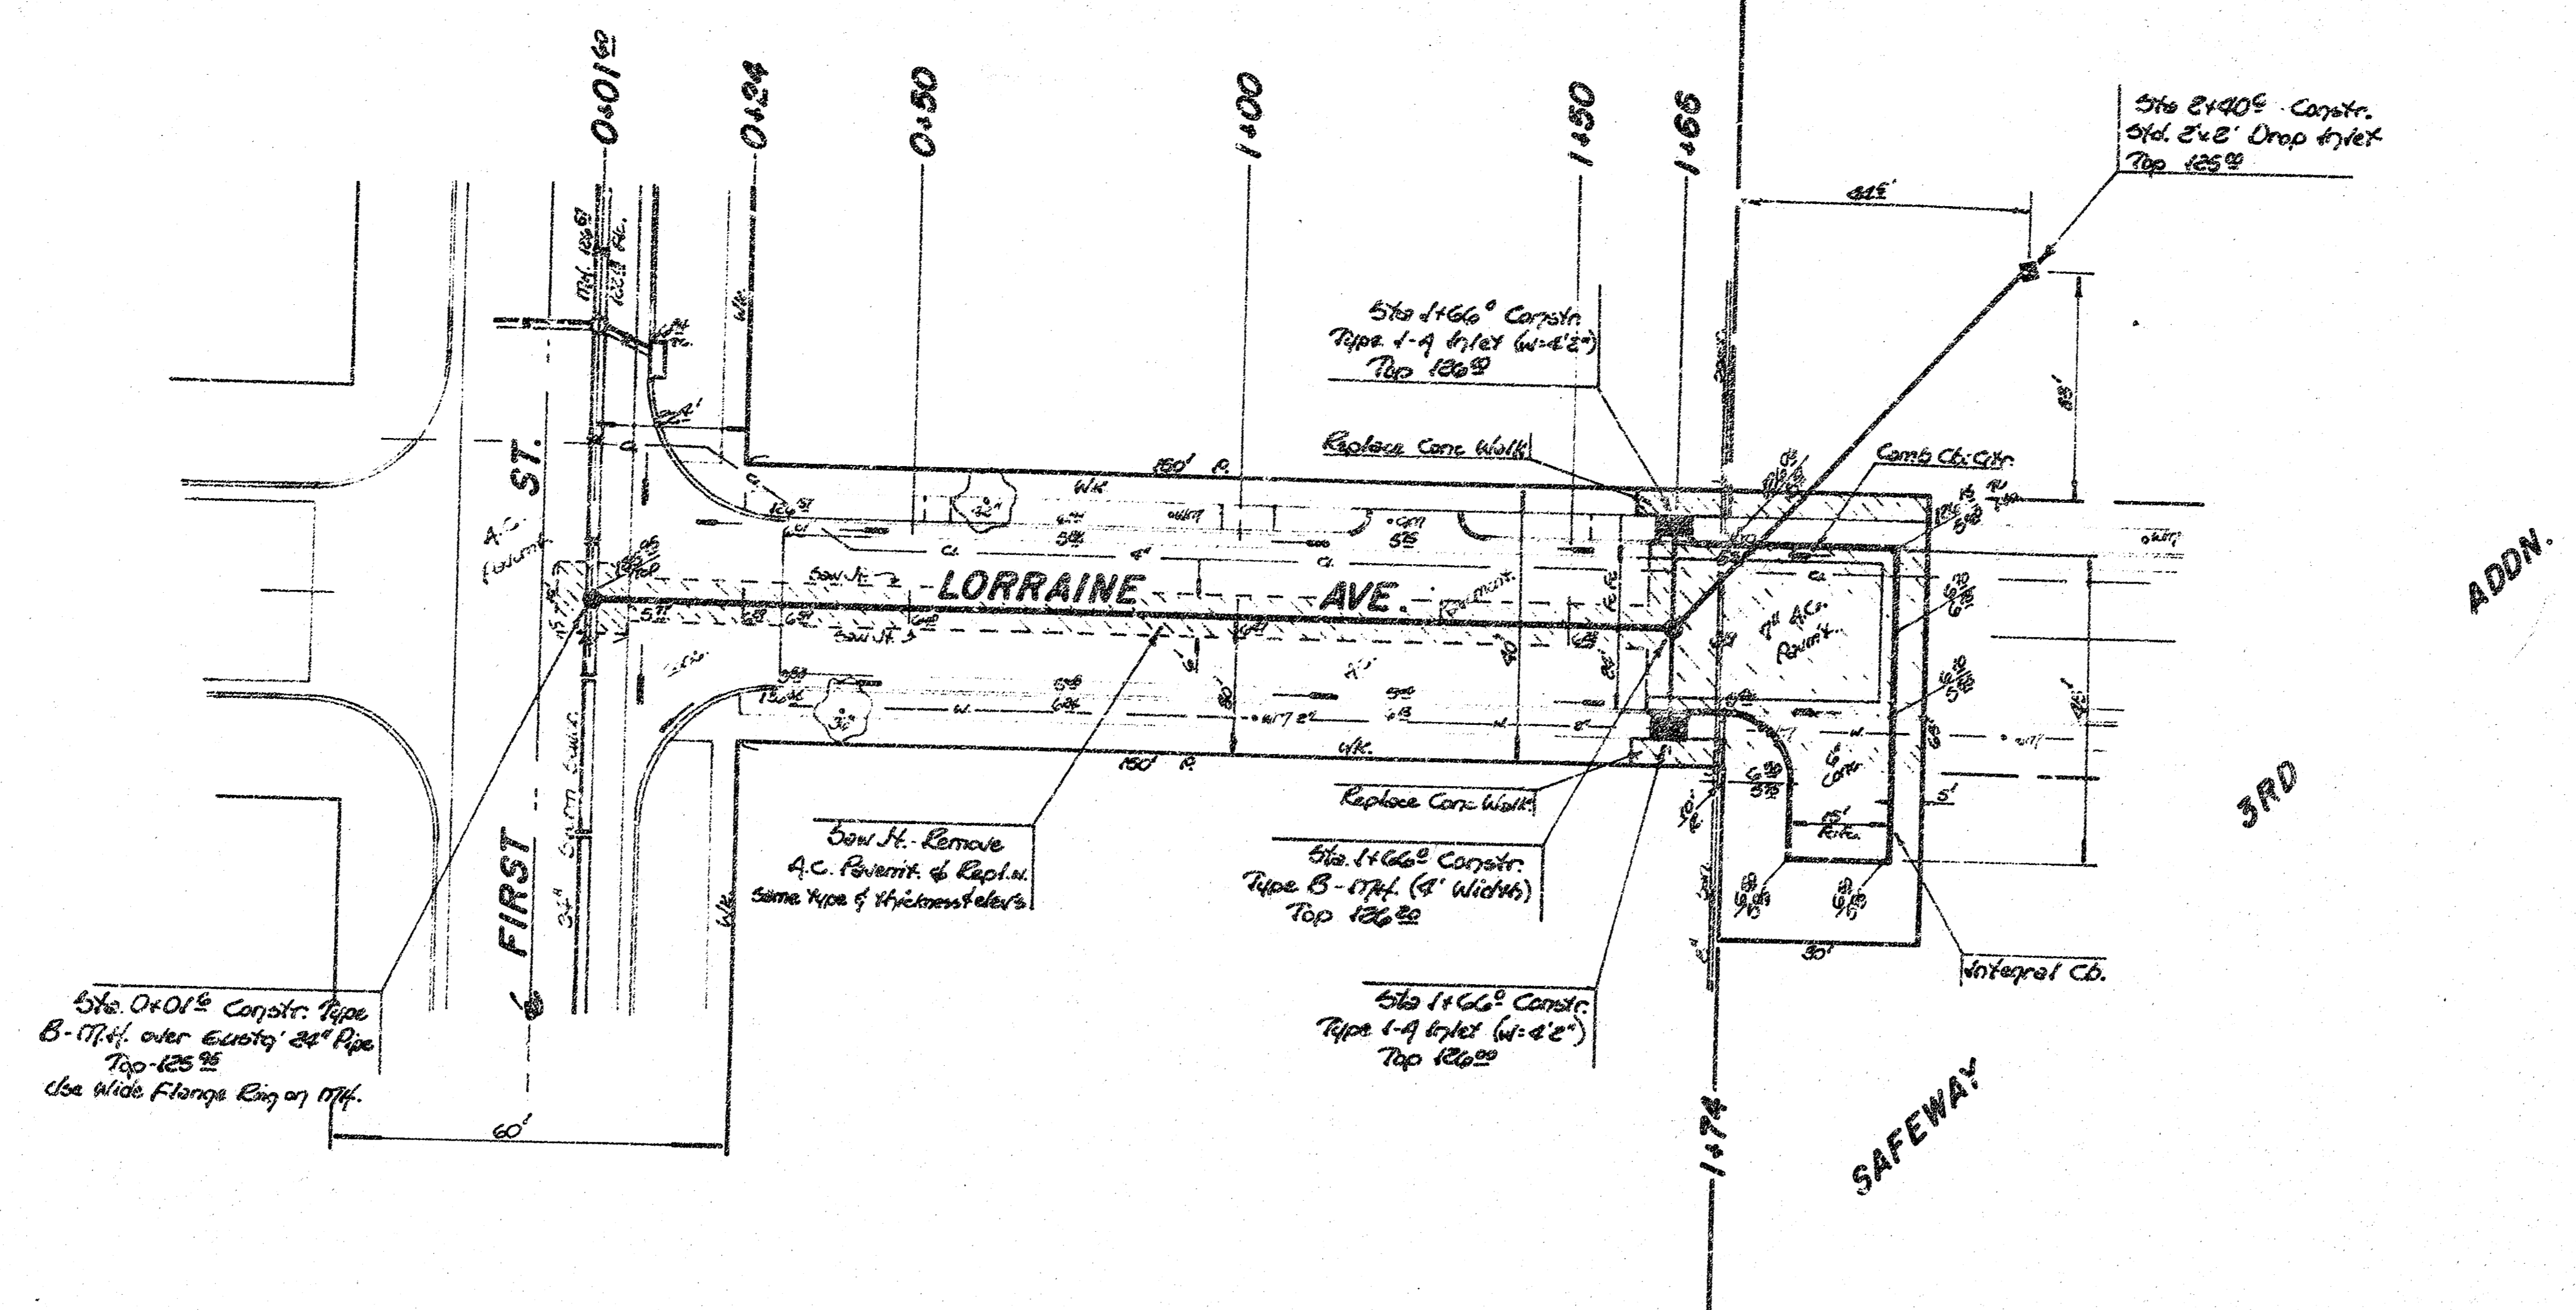

Scale:
Plan 1" = 20'
Profile 1" = 20' Vert.
1" = 5'

Note:
Contractor to verify Gas Service Co. line location & depth.
Contractor to co-ordinate start of paving contractor working on Safeway 3rd Addition.

Indicates Removal.

DATE	BY
12-1-81	R. W. BRUGSEMAN
REVISIONS	
NO.	DESCRIPTION
1	AS SHOWN
2	ADDN.
3	3RD

