
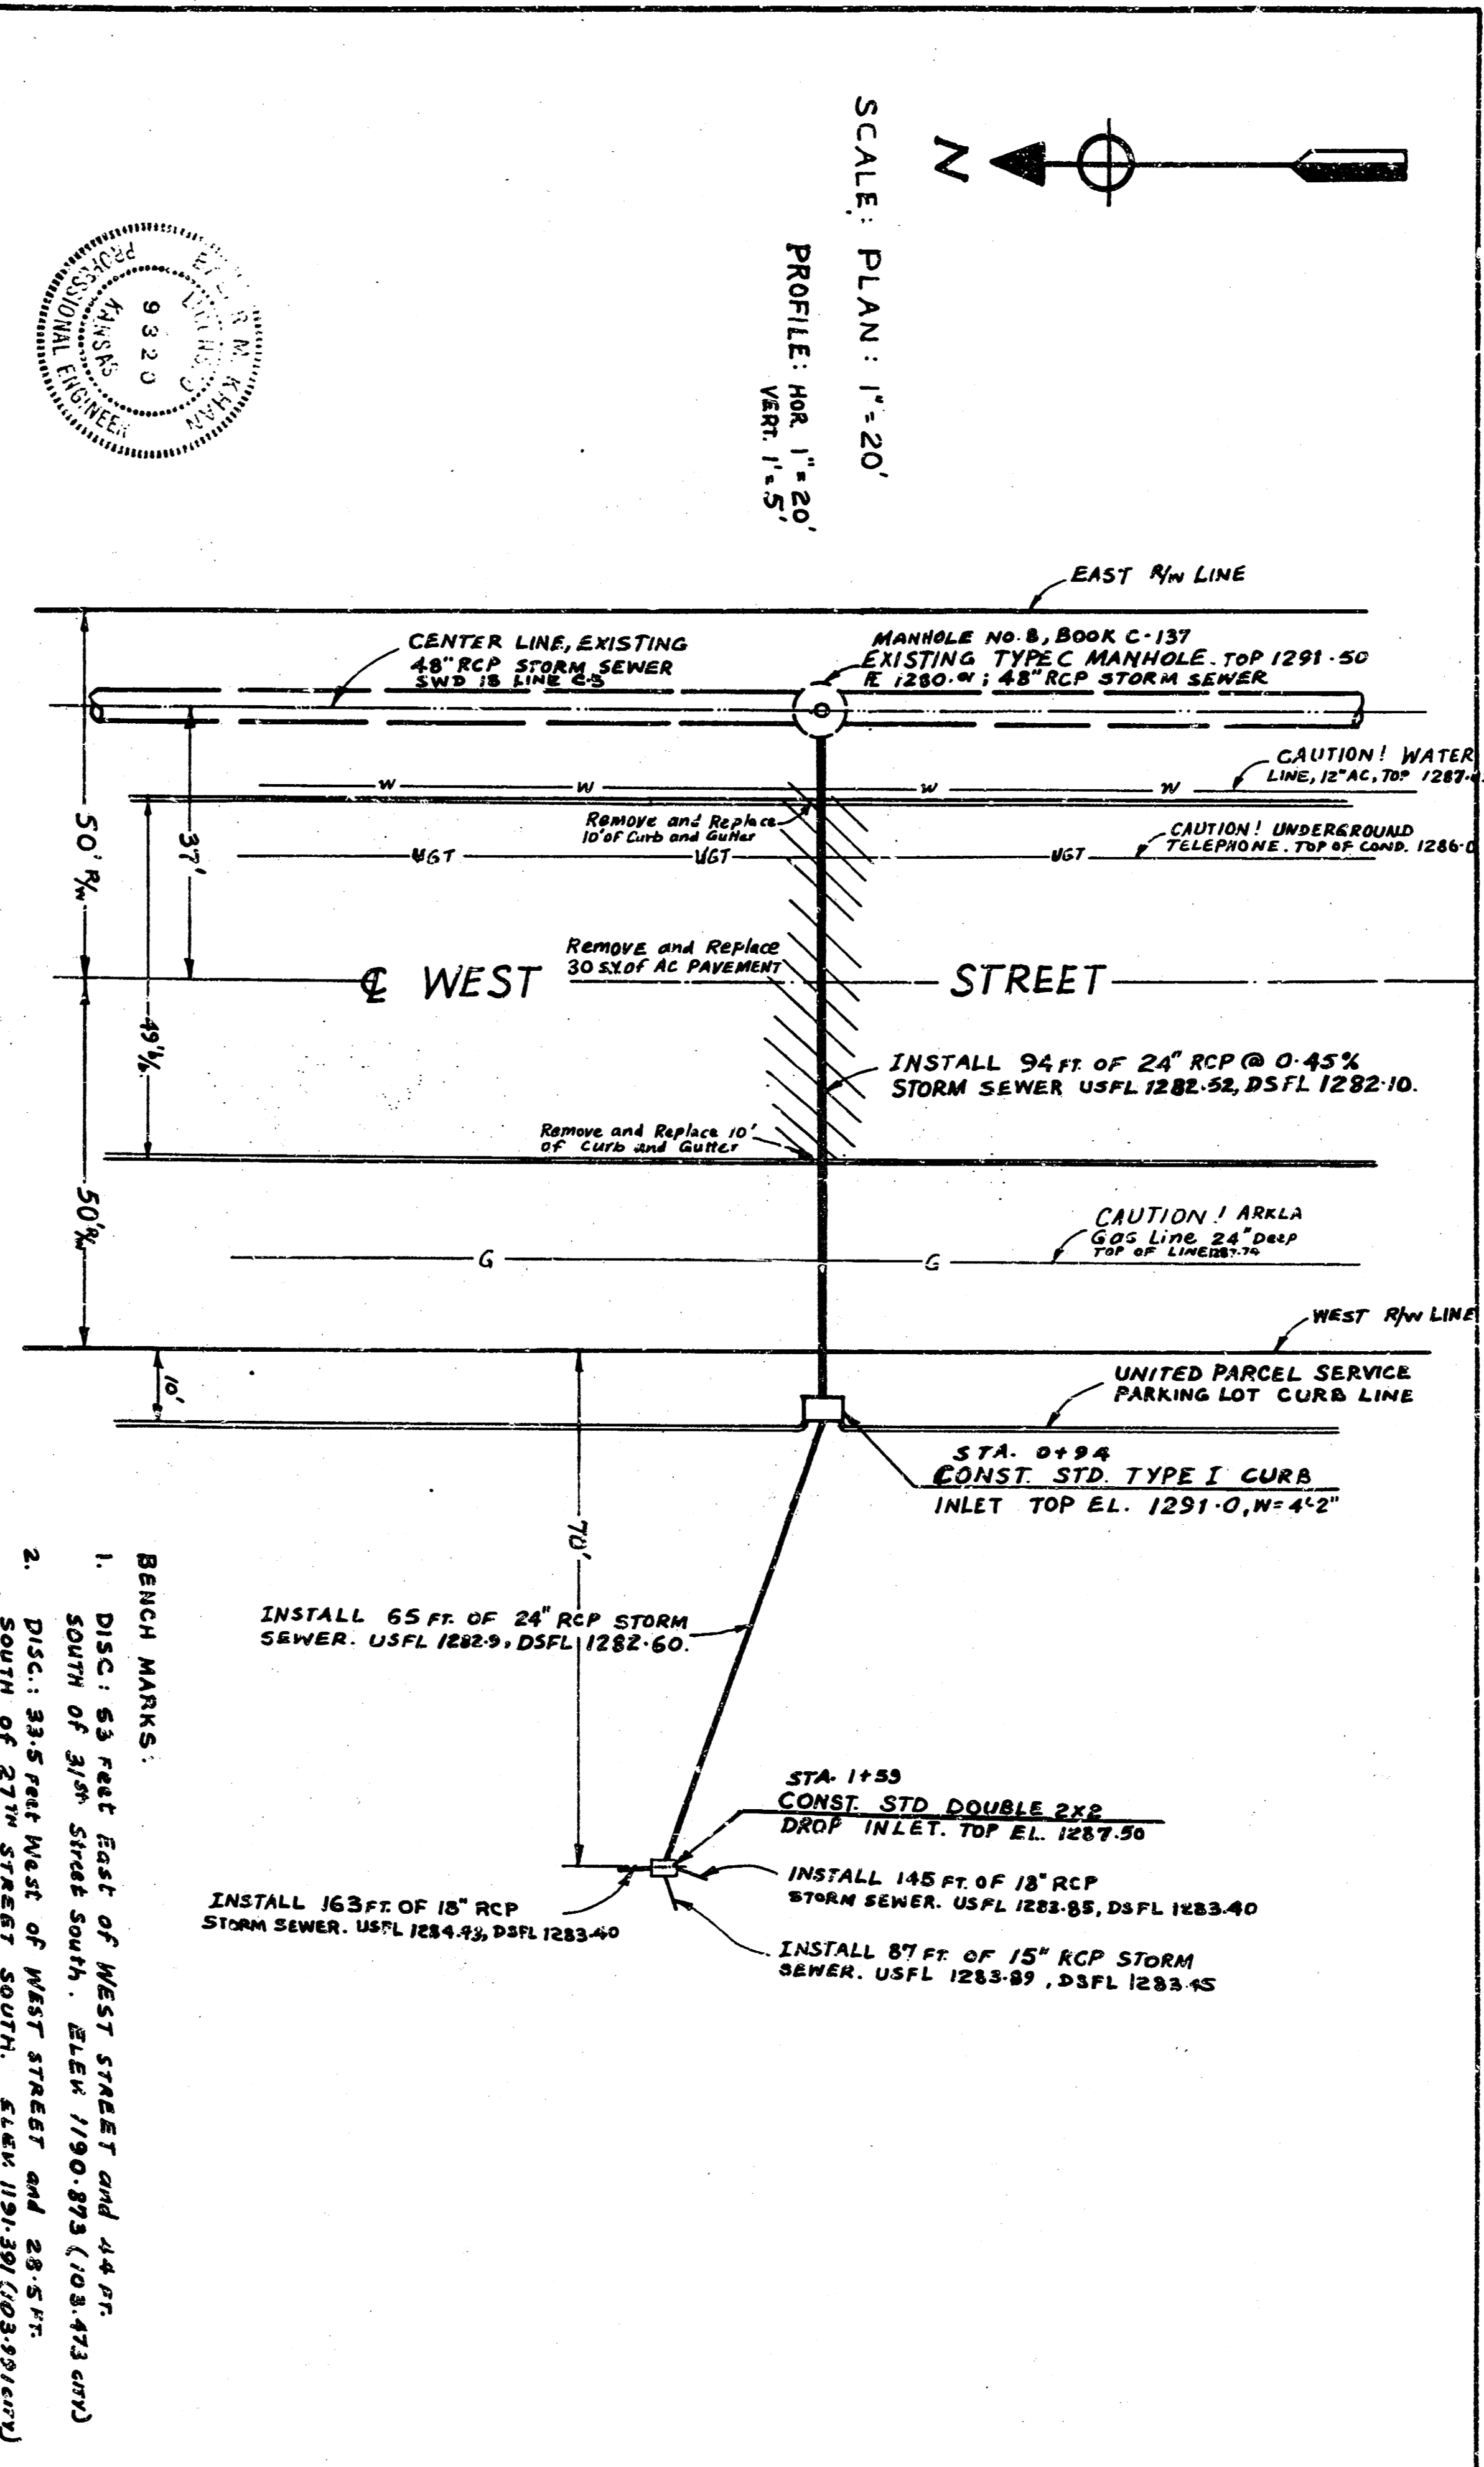


PROFILE	DATE	BY
APPROVED:		
NOTED:		
NOTE BOOK		
NO.		

PLAN	DATE	BY
APPROVED:		
NOTED:		
NOTE BOOK		
NO.		

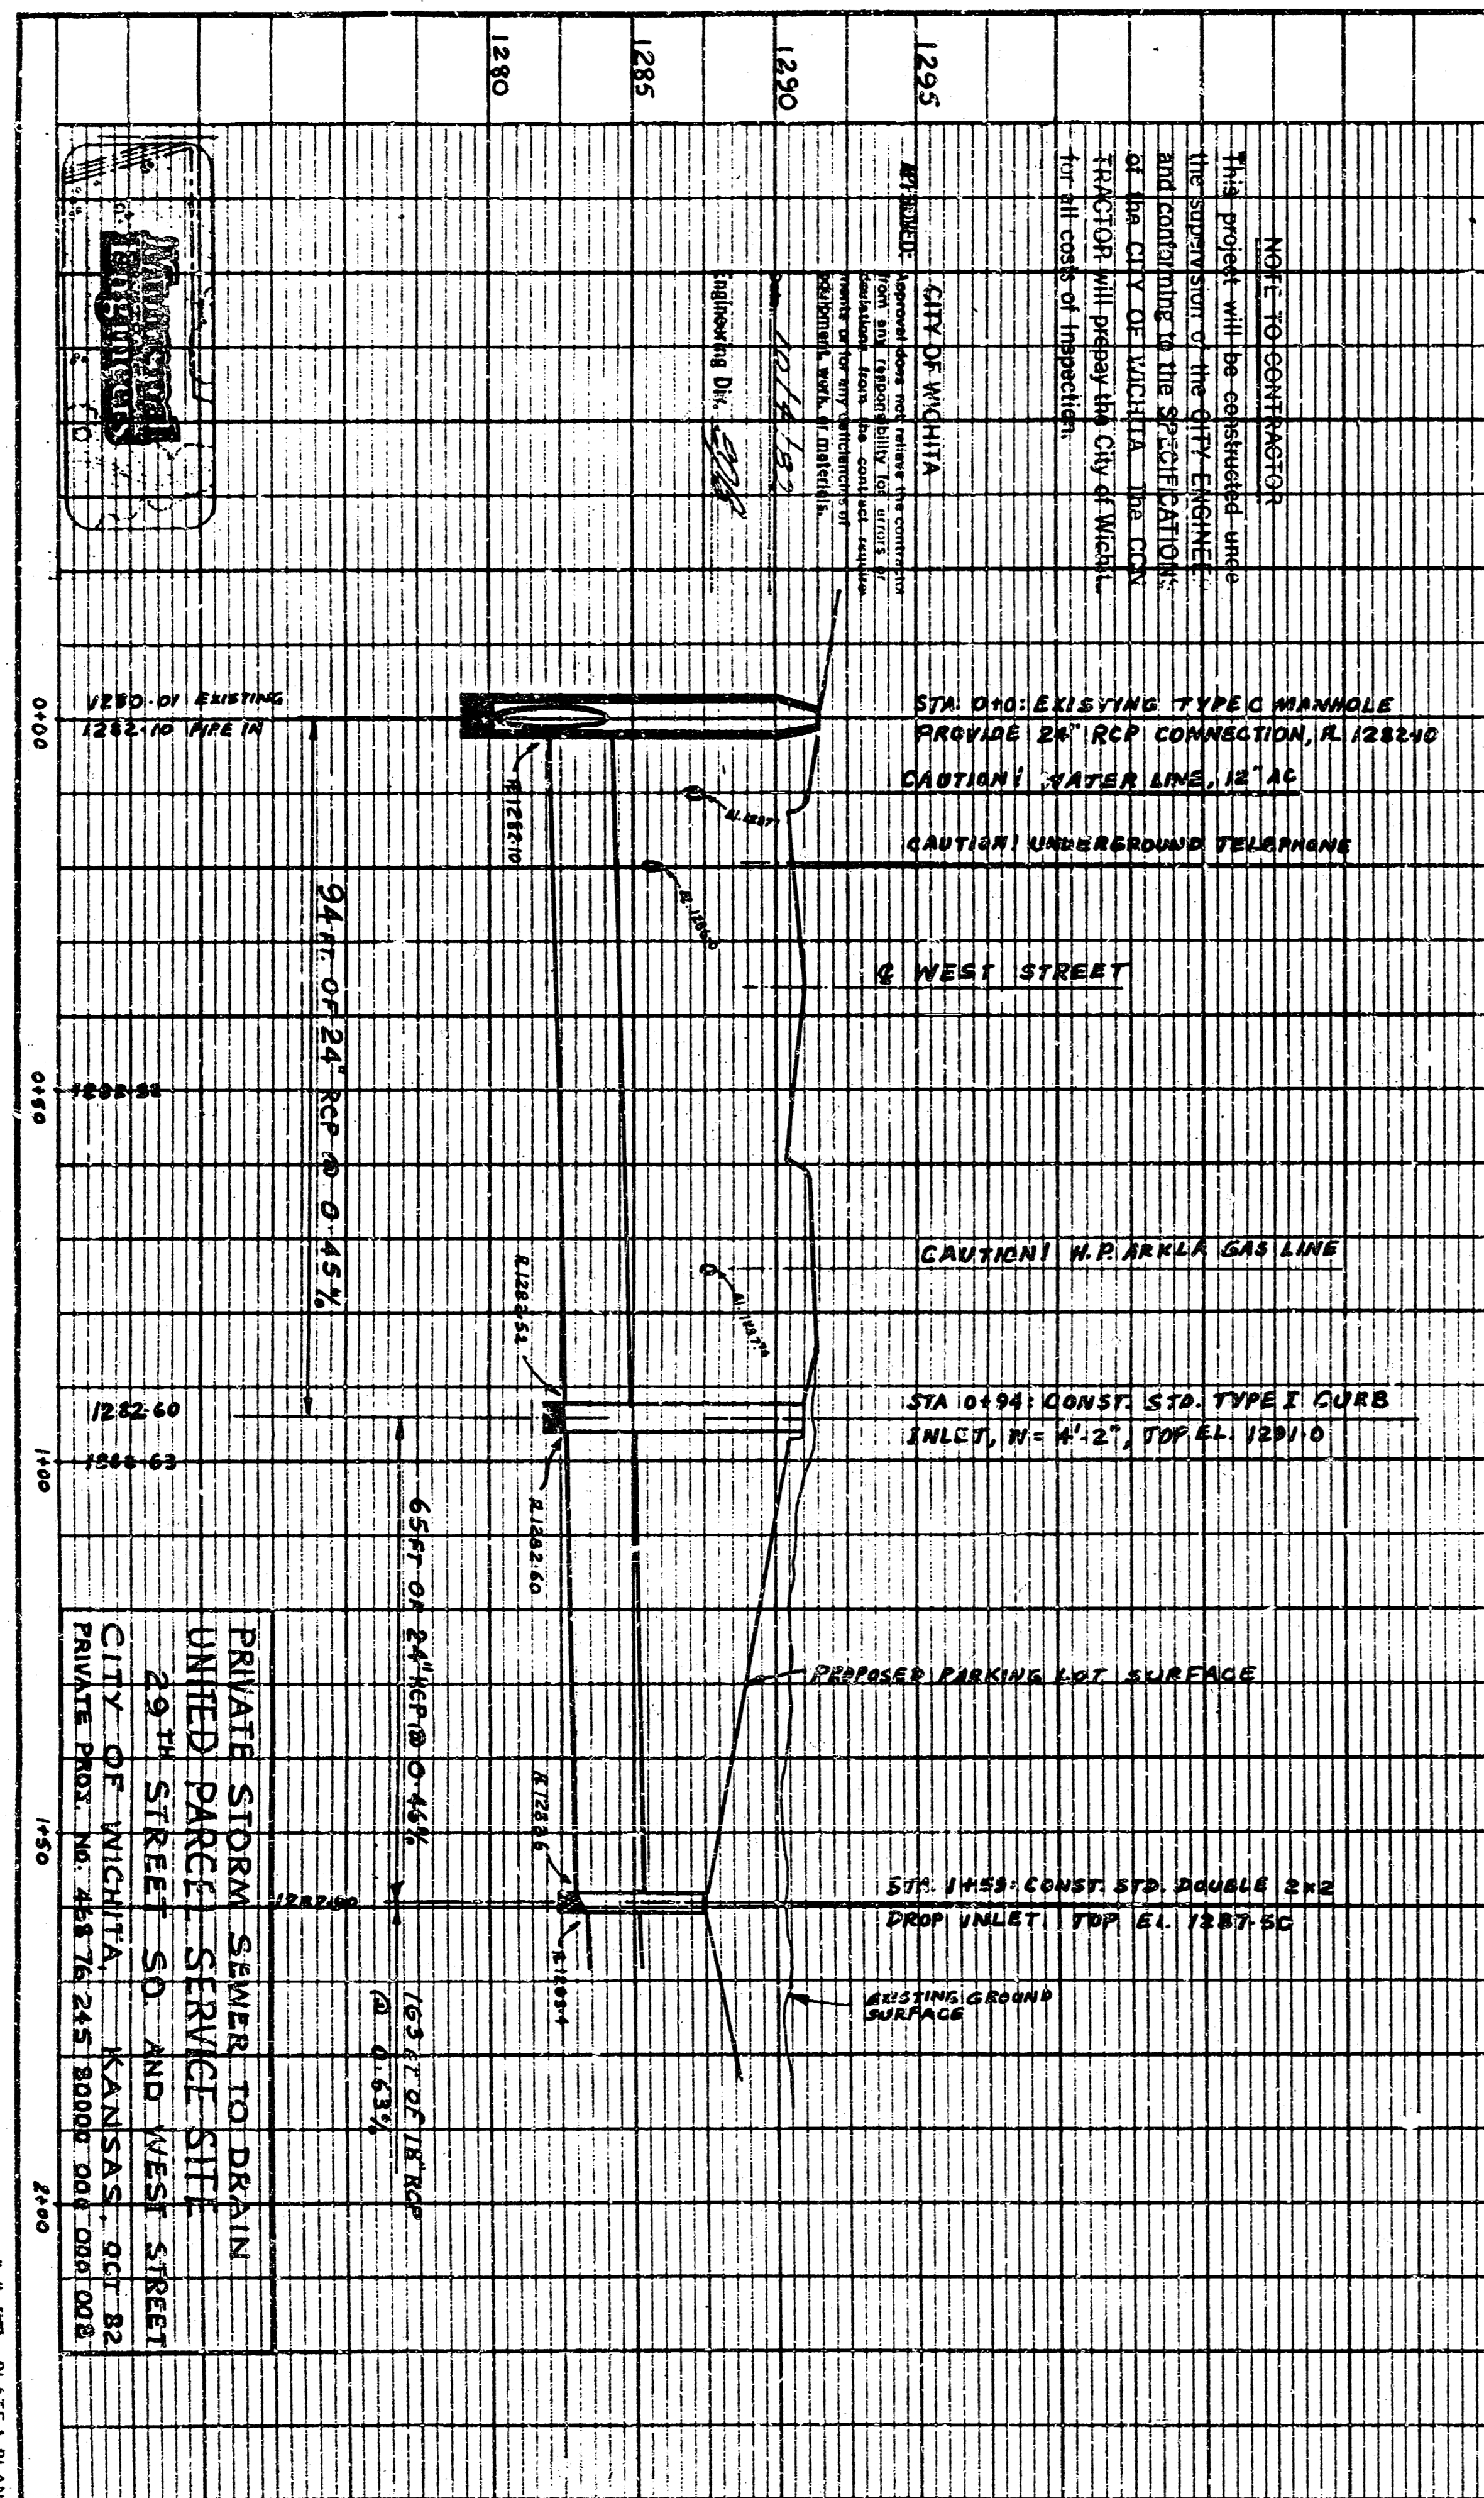

BENCH MARKS:
 1. DISC: 63 feet East of West Street and 14.0 ft South of 31st Street South. ELEV: 1190.93 (108.43 mm)
 2. DISC: 33.5 feet West of West Street and 28.5 ft South of 27th Street South. ELEV: 1191.39 (108.31 mm)

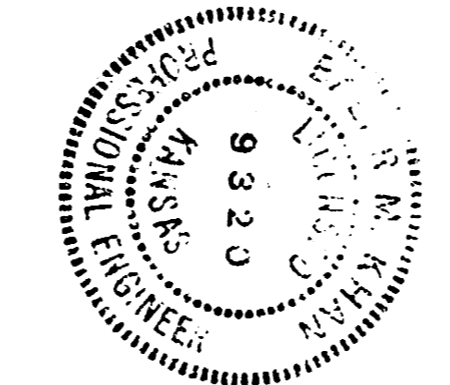


PLATE NUMBER
 487008 8/18/88