


NOT TO SCALE
 ALL DIMENSIONS ARE APPROXIMATE
 TO THE BEST OF OUR KNOWLEDGE
 AT THE TIME OF THE SURVEY
 AND ARE NOT TO BE USED FOR
 CONSTRUCTION PURPOSES
 WITHOUT THE APPROVAL OF
 THE ENGINEER

APPROVED
 L.A.M.

1"=20'

As Built
 AR-92 3-92

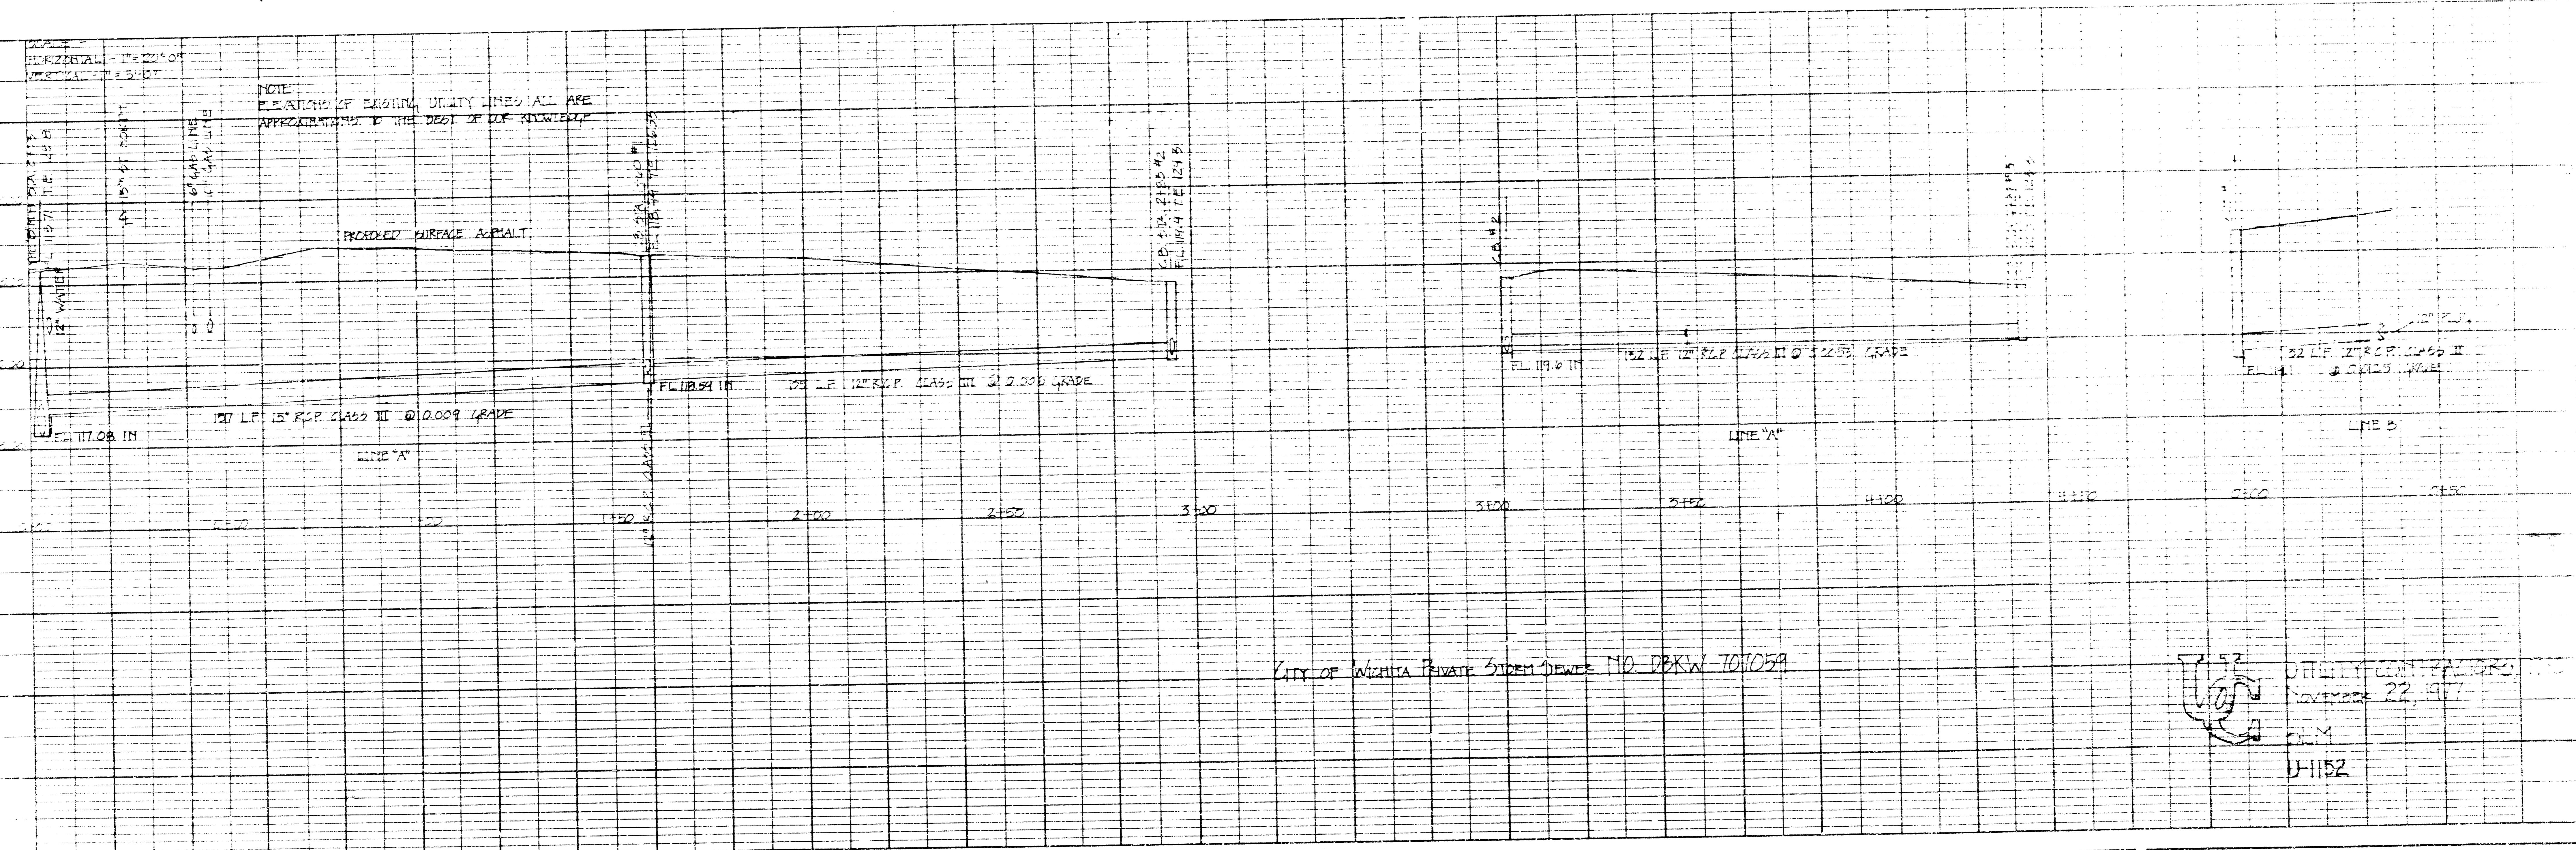

CITY OF WICHITA PRIVATE SEWER DUES NO. DBKW 701059

52
 NOVEMBER 22, 1977
 D.M.
 11152