



Scale: 1" = 50'

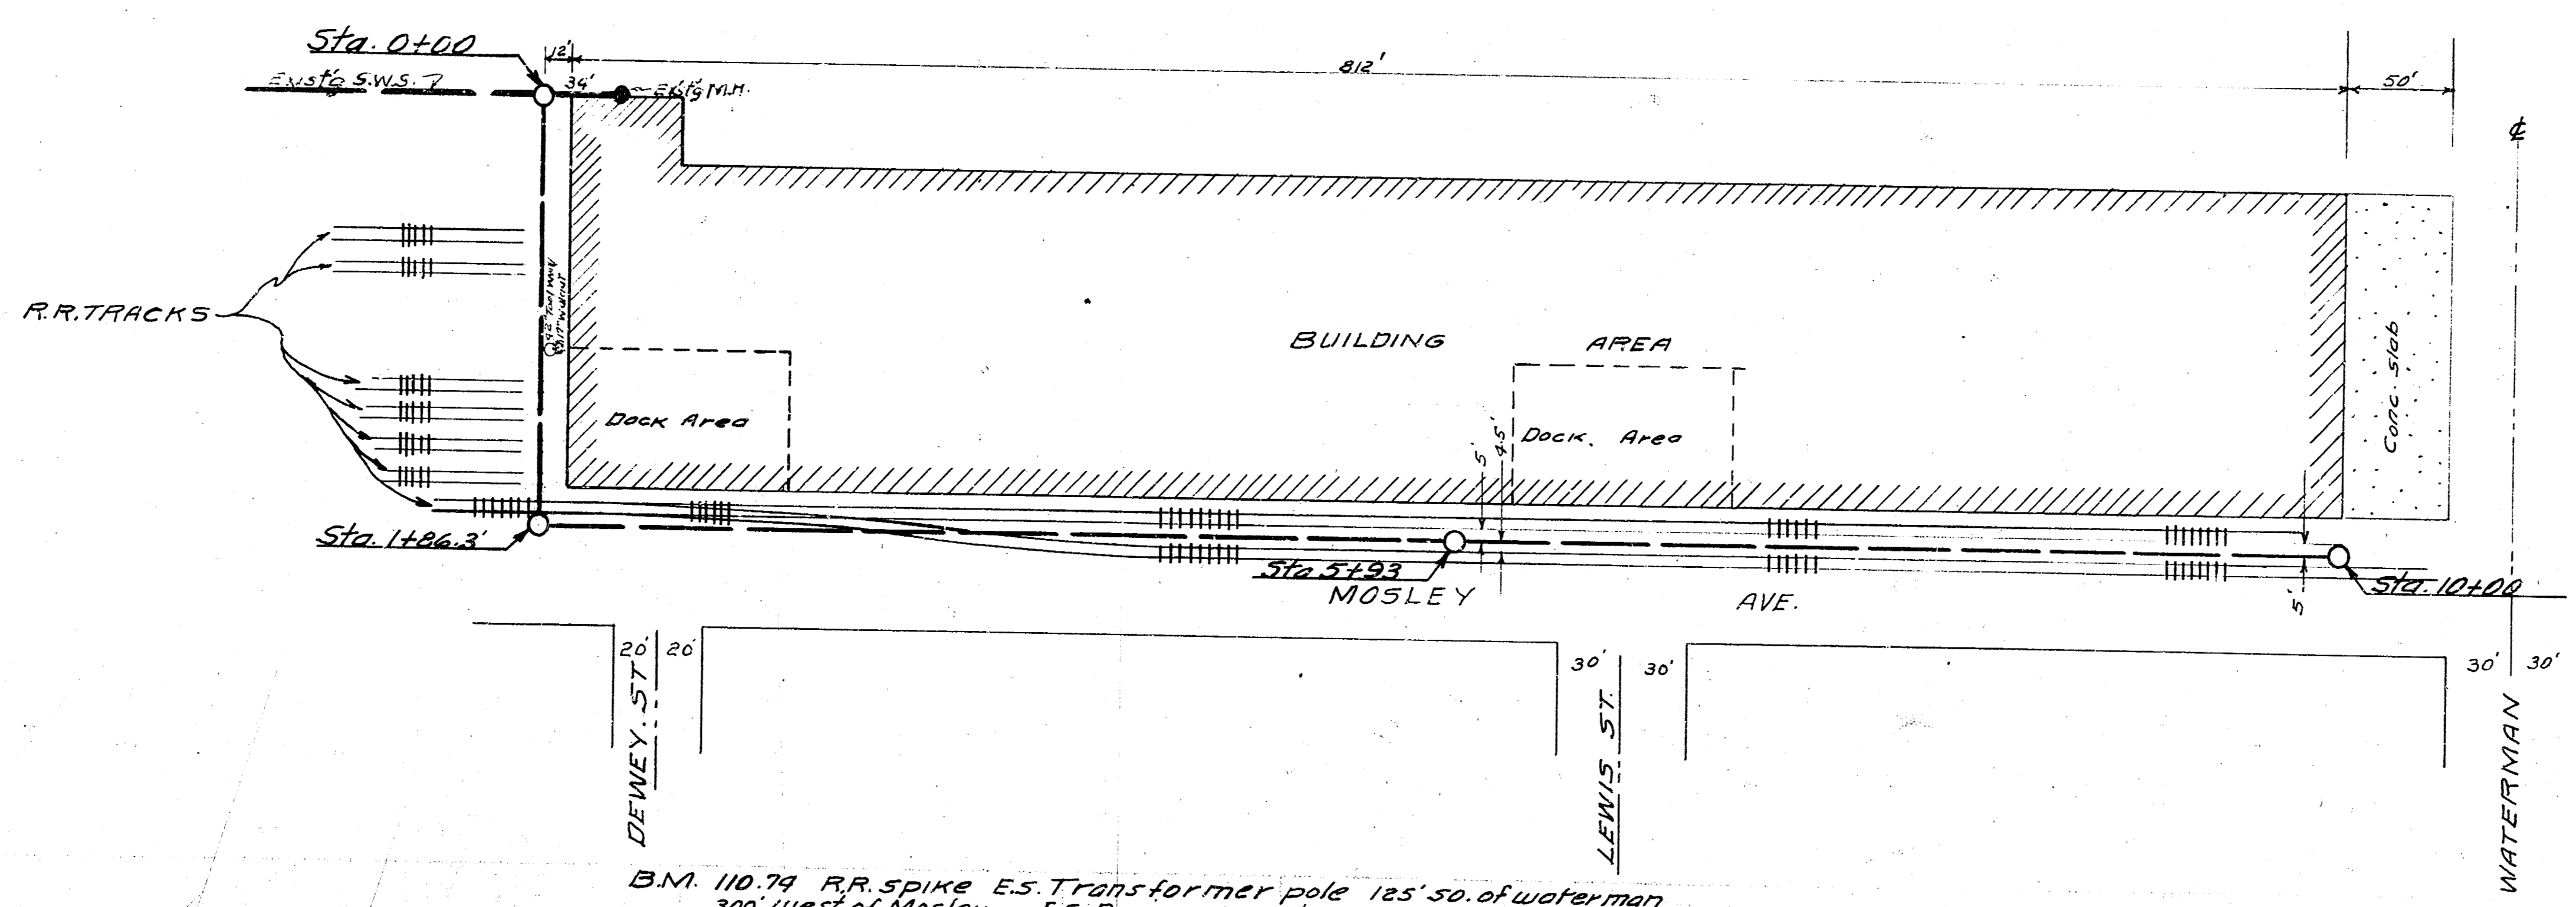

B.M. 110.79 R.R. SPIKE E.S. Transformer pole 125' so. of waterman 300' west of Mosley E.S. Boeing Warehouse.

6-11-51
 118Y

112Y
 110
 105
 100

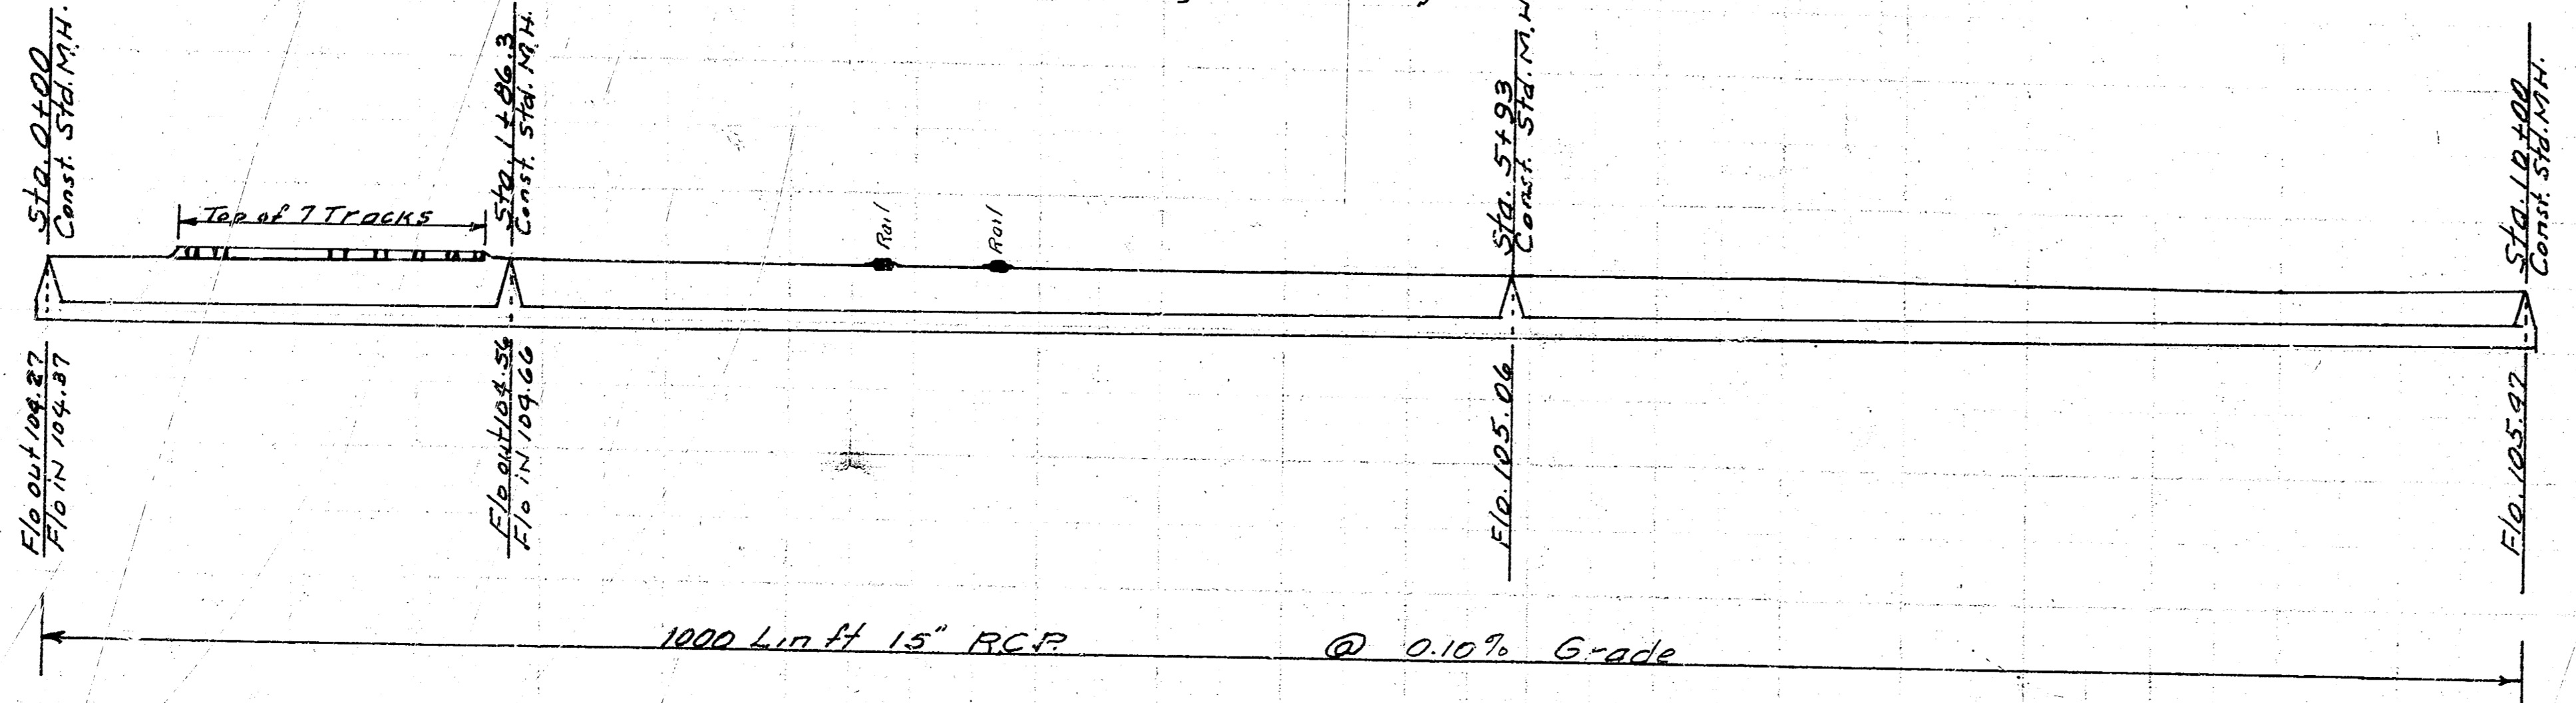

PRIVATE SWS
 FRISCO WAREHOUSE
 CITY OF WICHITA KANSAS
 B.E. Smith City Engineer