
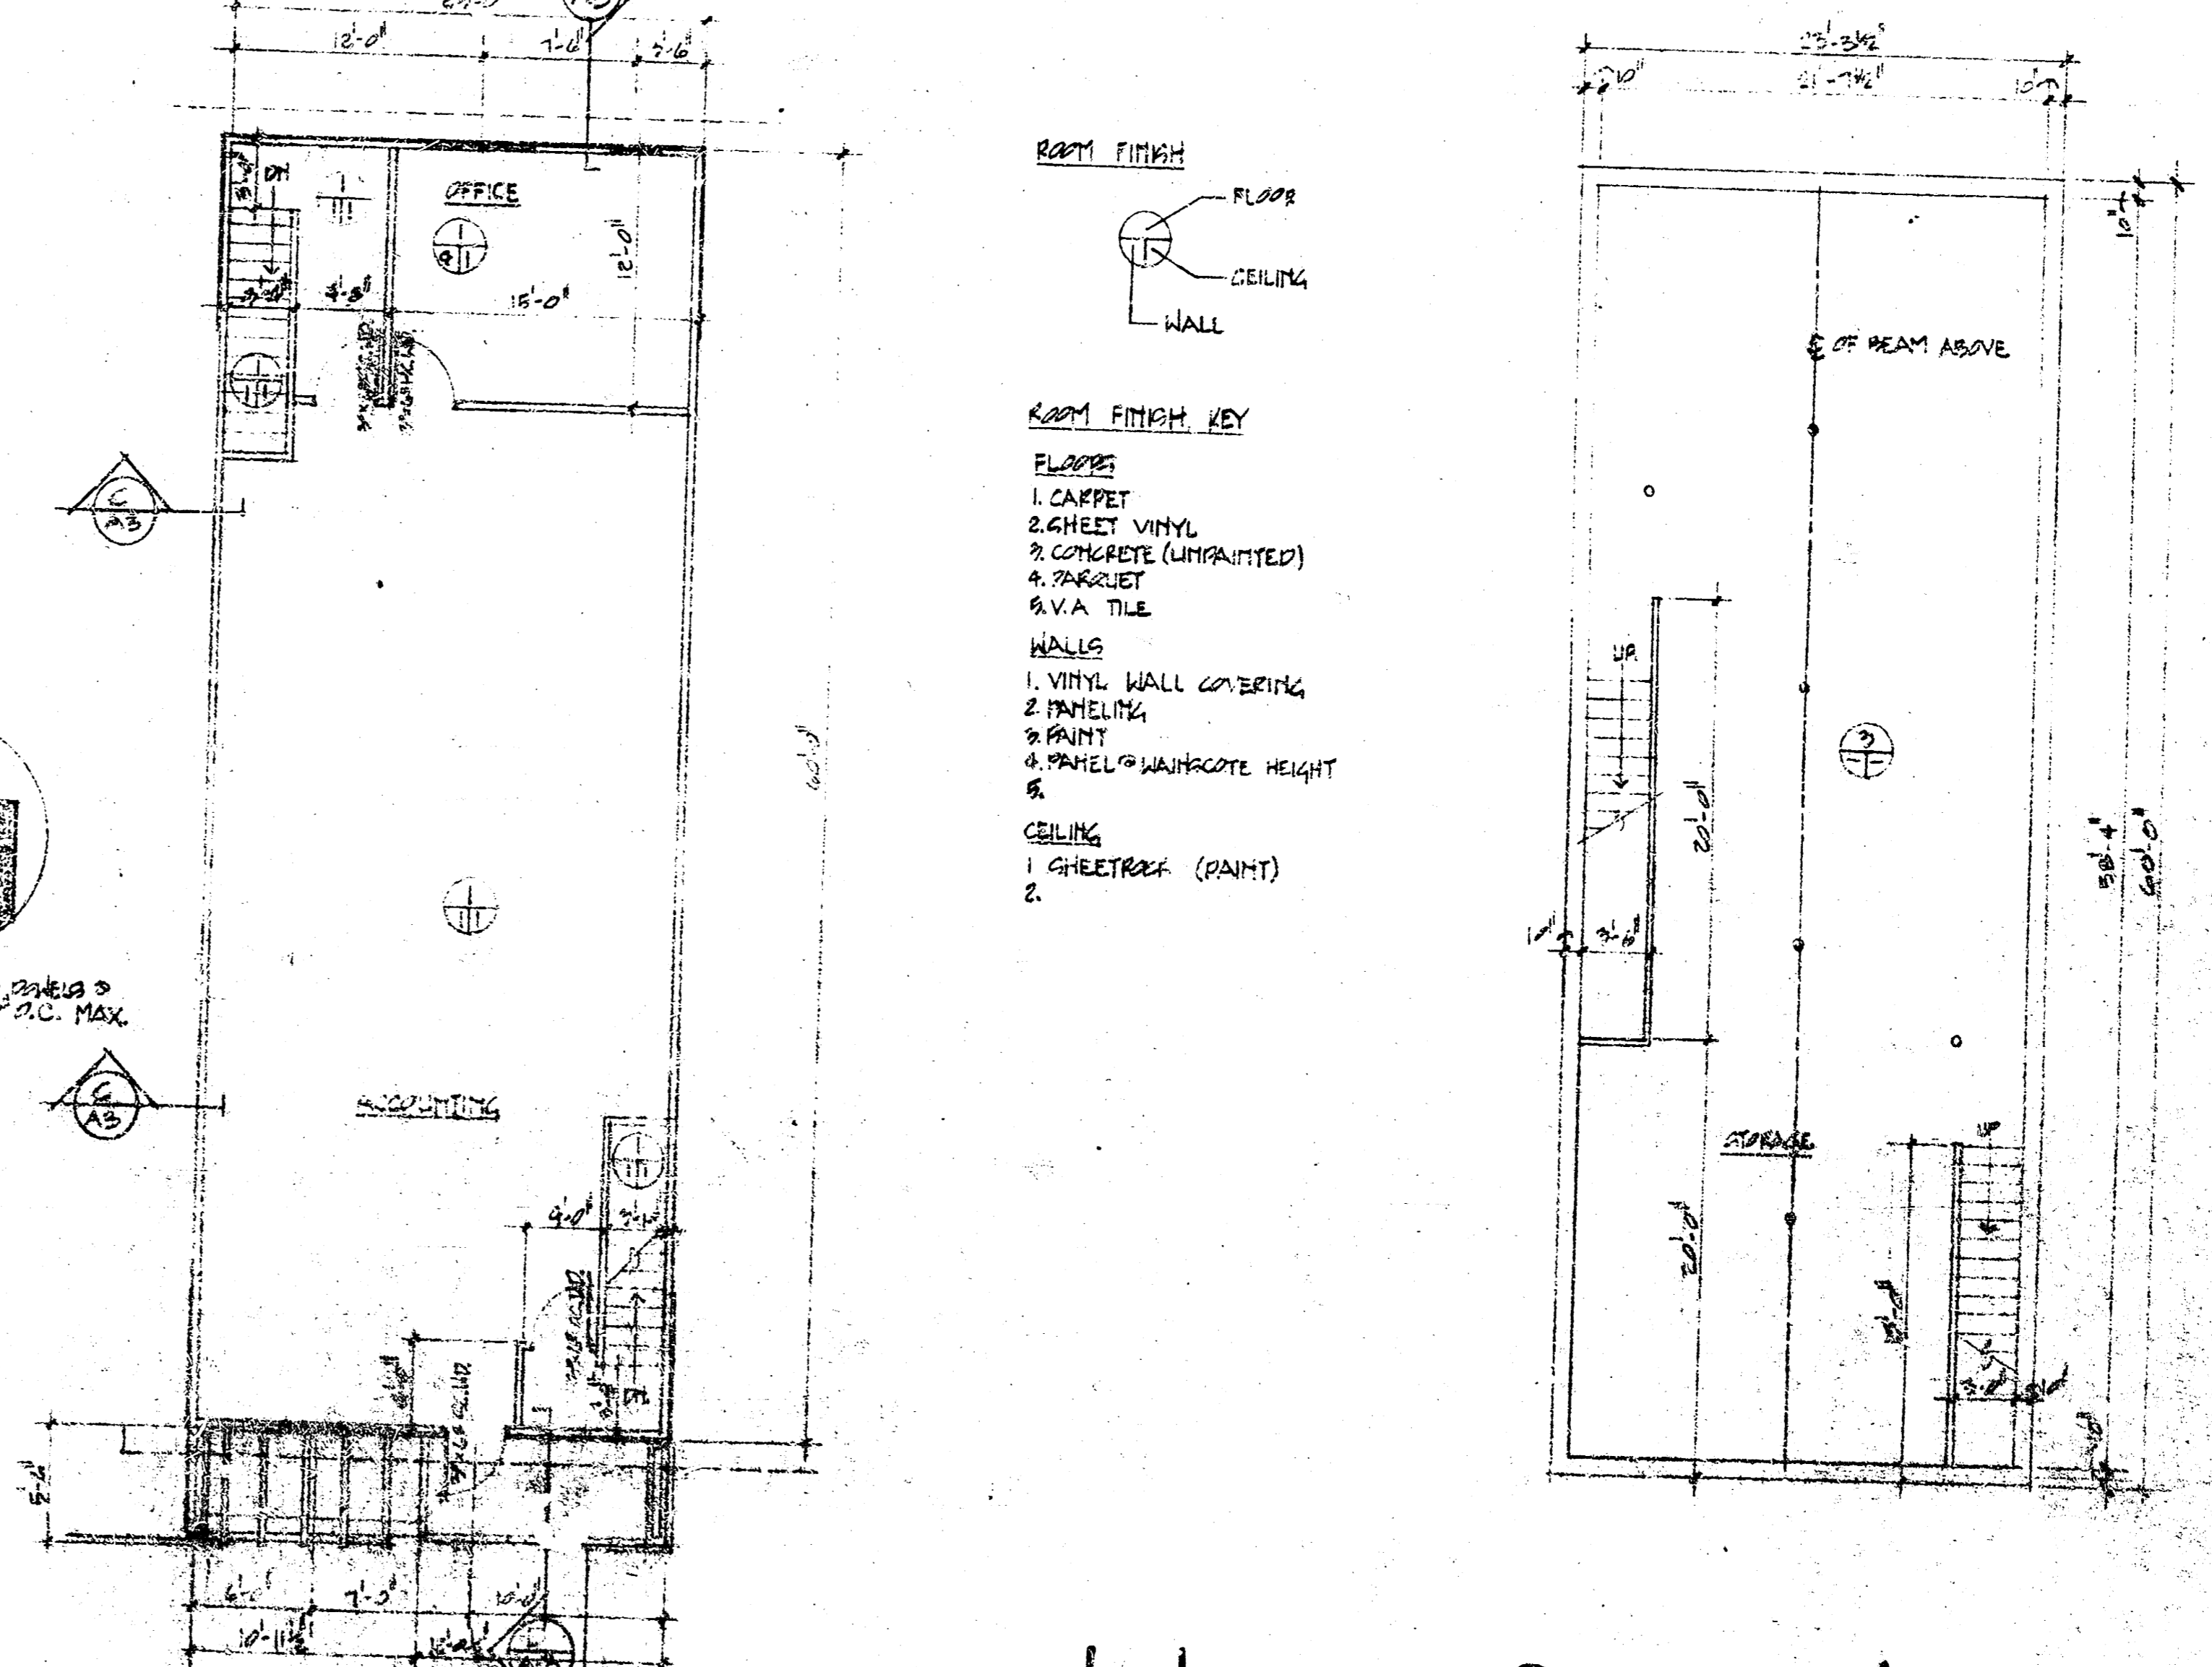


FLOOR PLAN

LEGAL DESCRIPTION
 LOT 4, BLOCK 1, PARK MENDON SUBDIVISION, MEDONICK COUNTY, KANSAS

PROJECT DATA

OWNER	1120.58
DESIGNER	1109.164
CONTRACTOR	
TOTAL CONTRACT VALUE	9252.660

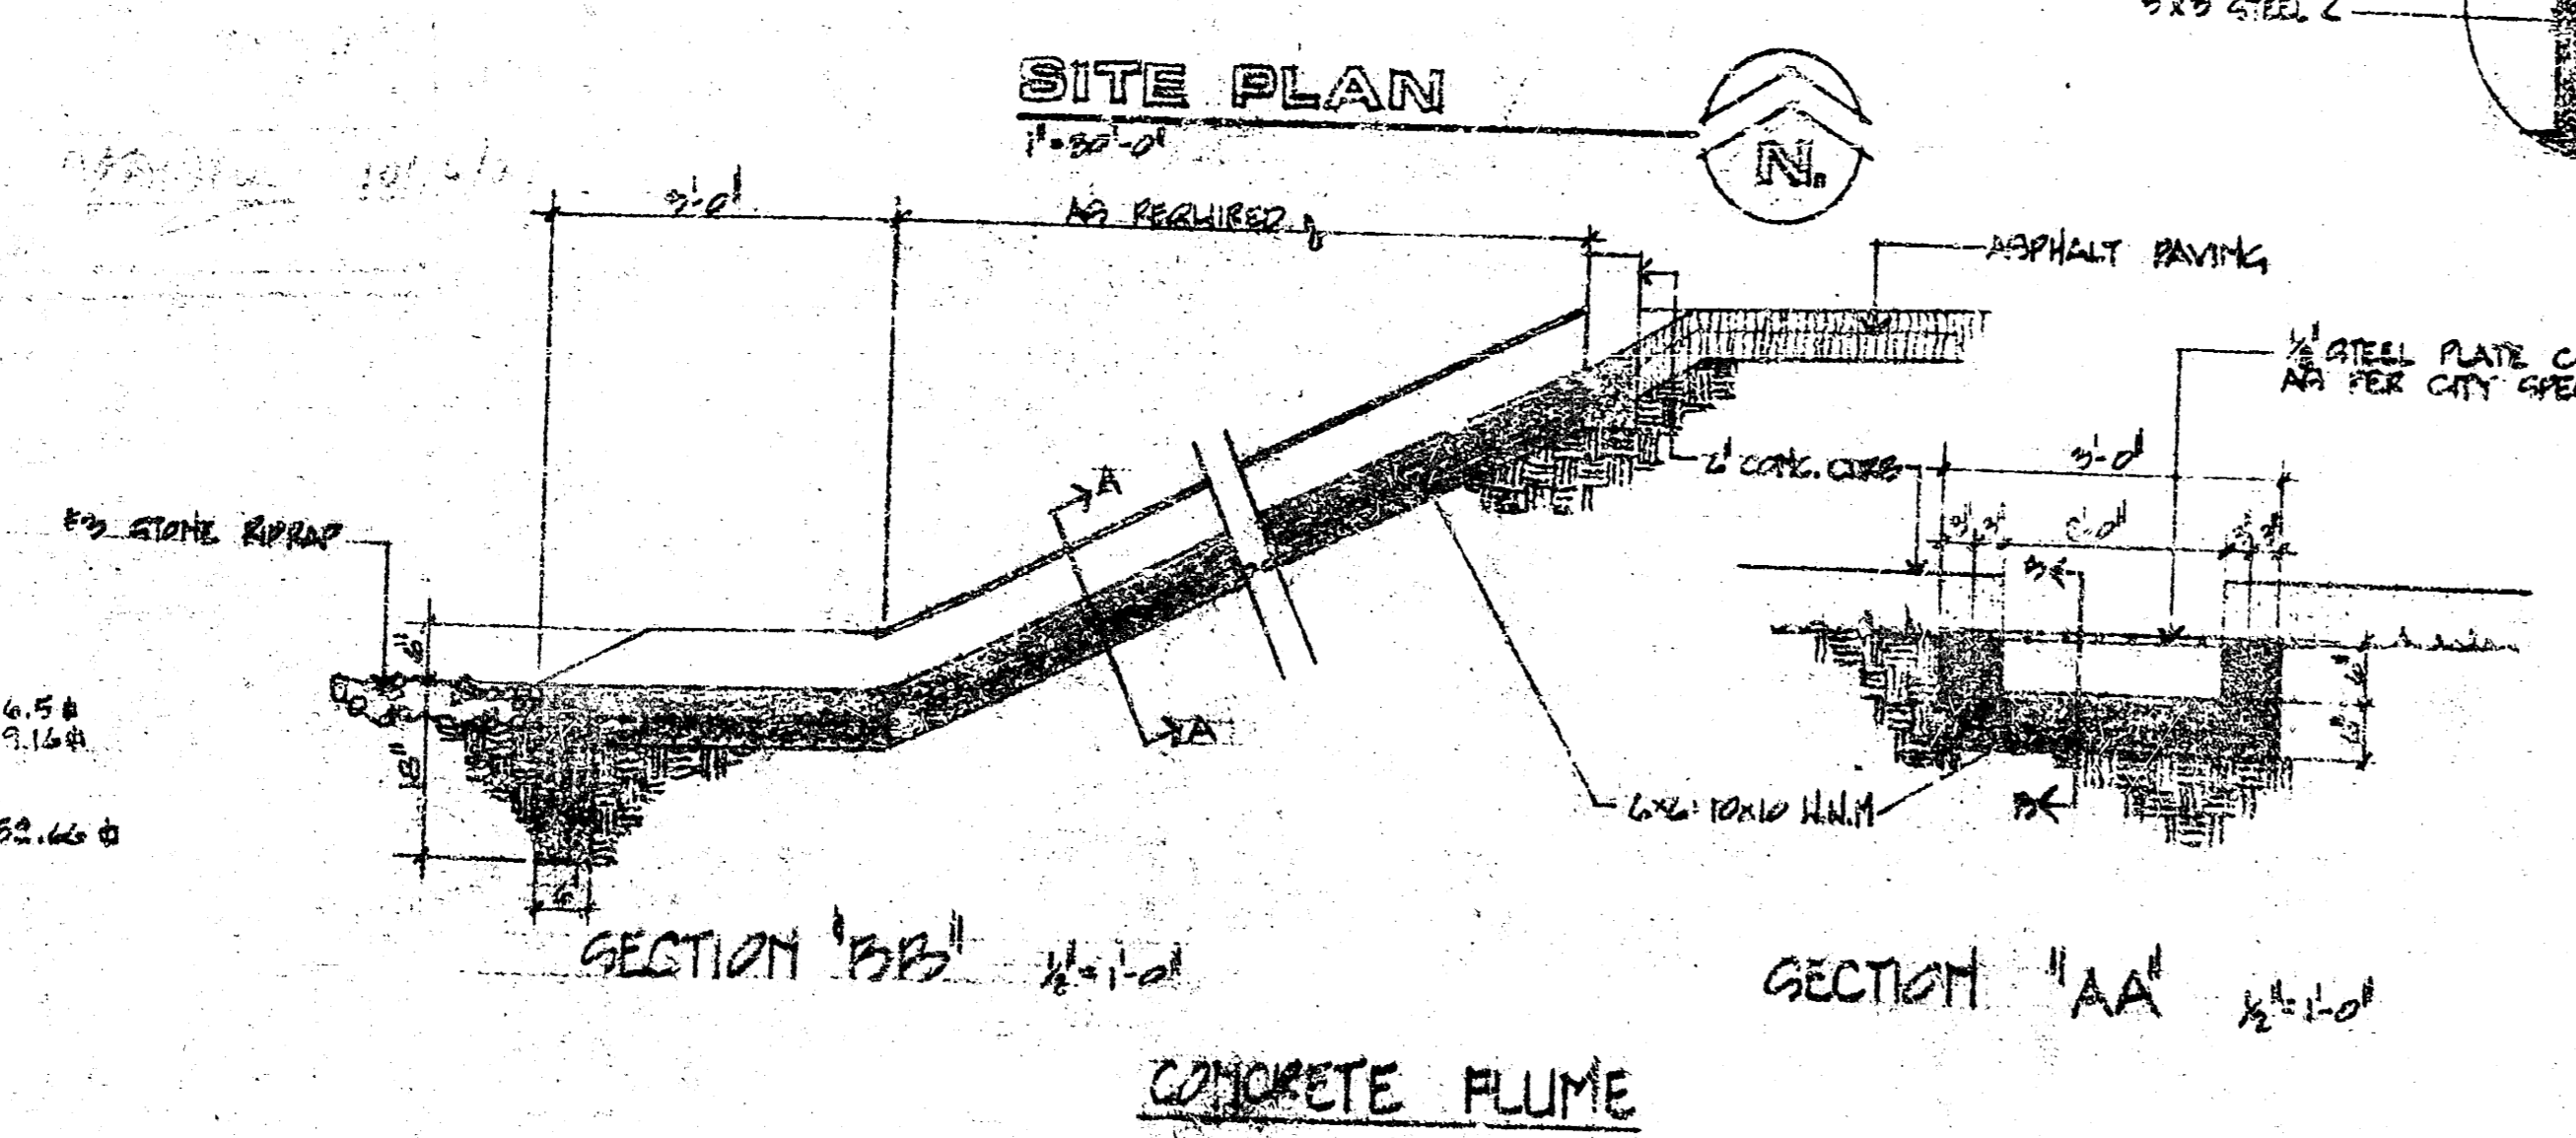

REVISED 1 JULY 71
 REVISED 20 JULY 71
 REVISED 2 AUGUST 71
 CONTRACT DATE 71
 20% PLUMB 9-20-71
 REV. 4-20-71
 PER CITY

Keith Parker Associates, Inc.

239 Pacific • Suite 2
 Wichita, Kansas • 67211
 (316) • 269-1921

Architects • Planners • Commercial Consultants

DELRACO DISTRIBUTION CO. / MAIN OFFICE BLDG.

WICHITA, KANSAS