


SCALE Hor. 1" = 20'  
Ver. 1" = 5'

**NOTE TO CONTRACTOR**  
This project will be constructed under the supervision of the CITY ENGINEER and conforming to the SPECIFICATIONS of the CITY OF WICHITA. The CONTRACTOR will reimburse the City of Wichita for all cost of Engineering, Planning and Inspection.

**APPROVED AS NOTED**  
By CITY ENGINEER OF WICHITA:  
Sanitary Sewers  
Storm Sewers *DB* 6-20-74  
Driveway Approaches

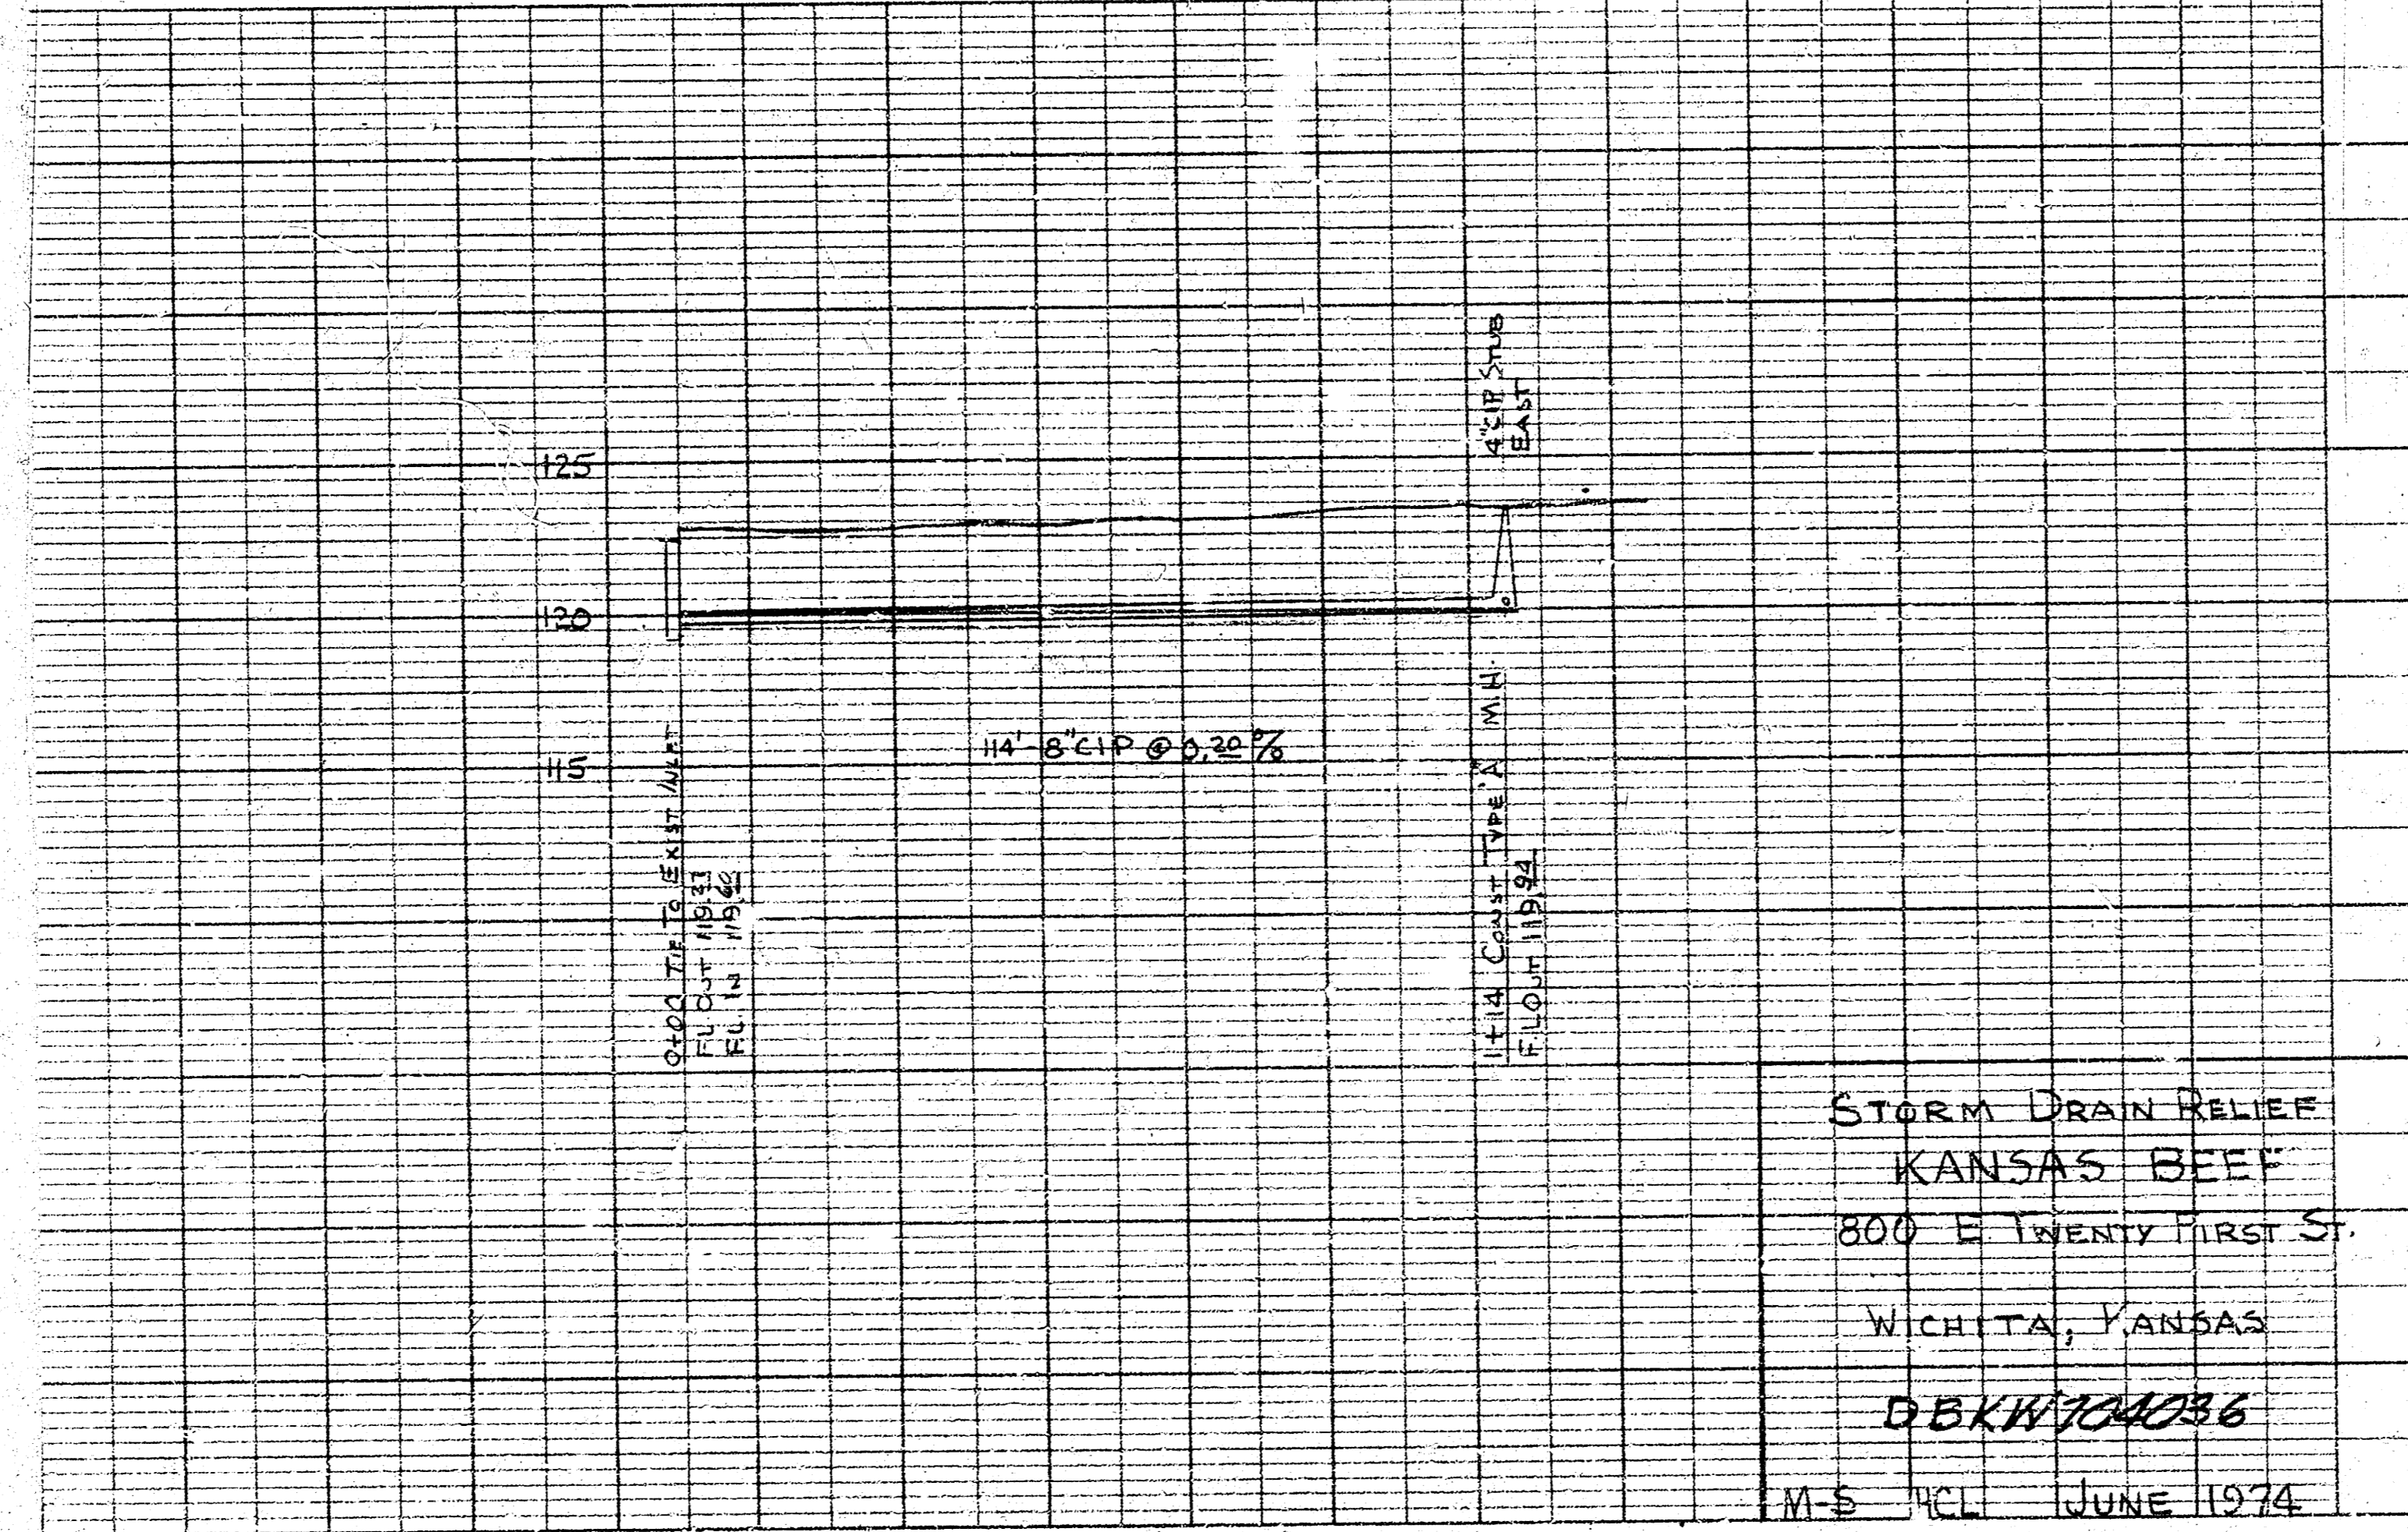

STORM DRAIN RELIEF  
KANSAS BEEF  
800 E TWENTY FIRST ST.  
WICHITA, KANSAS  
DBKW/CA/36  
M.S. YCL JUNE 1974

SCALE 1" = 20'  
DATE 6/20/74

31 4 2 4 1