


Survey Data  
 Plan  
 Checked

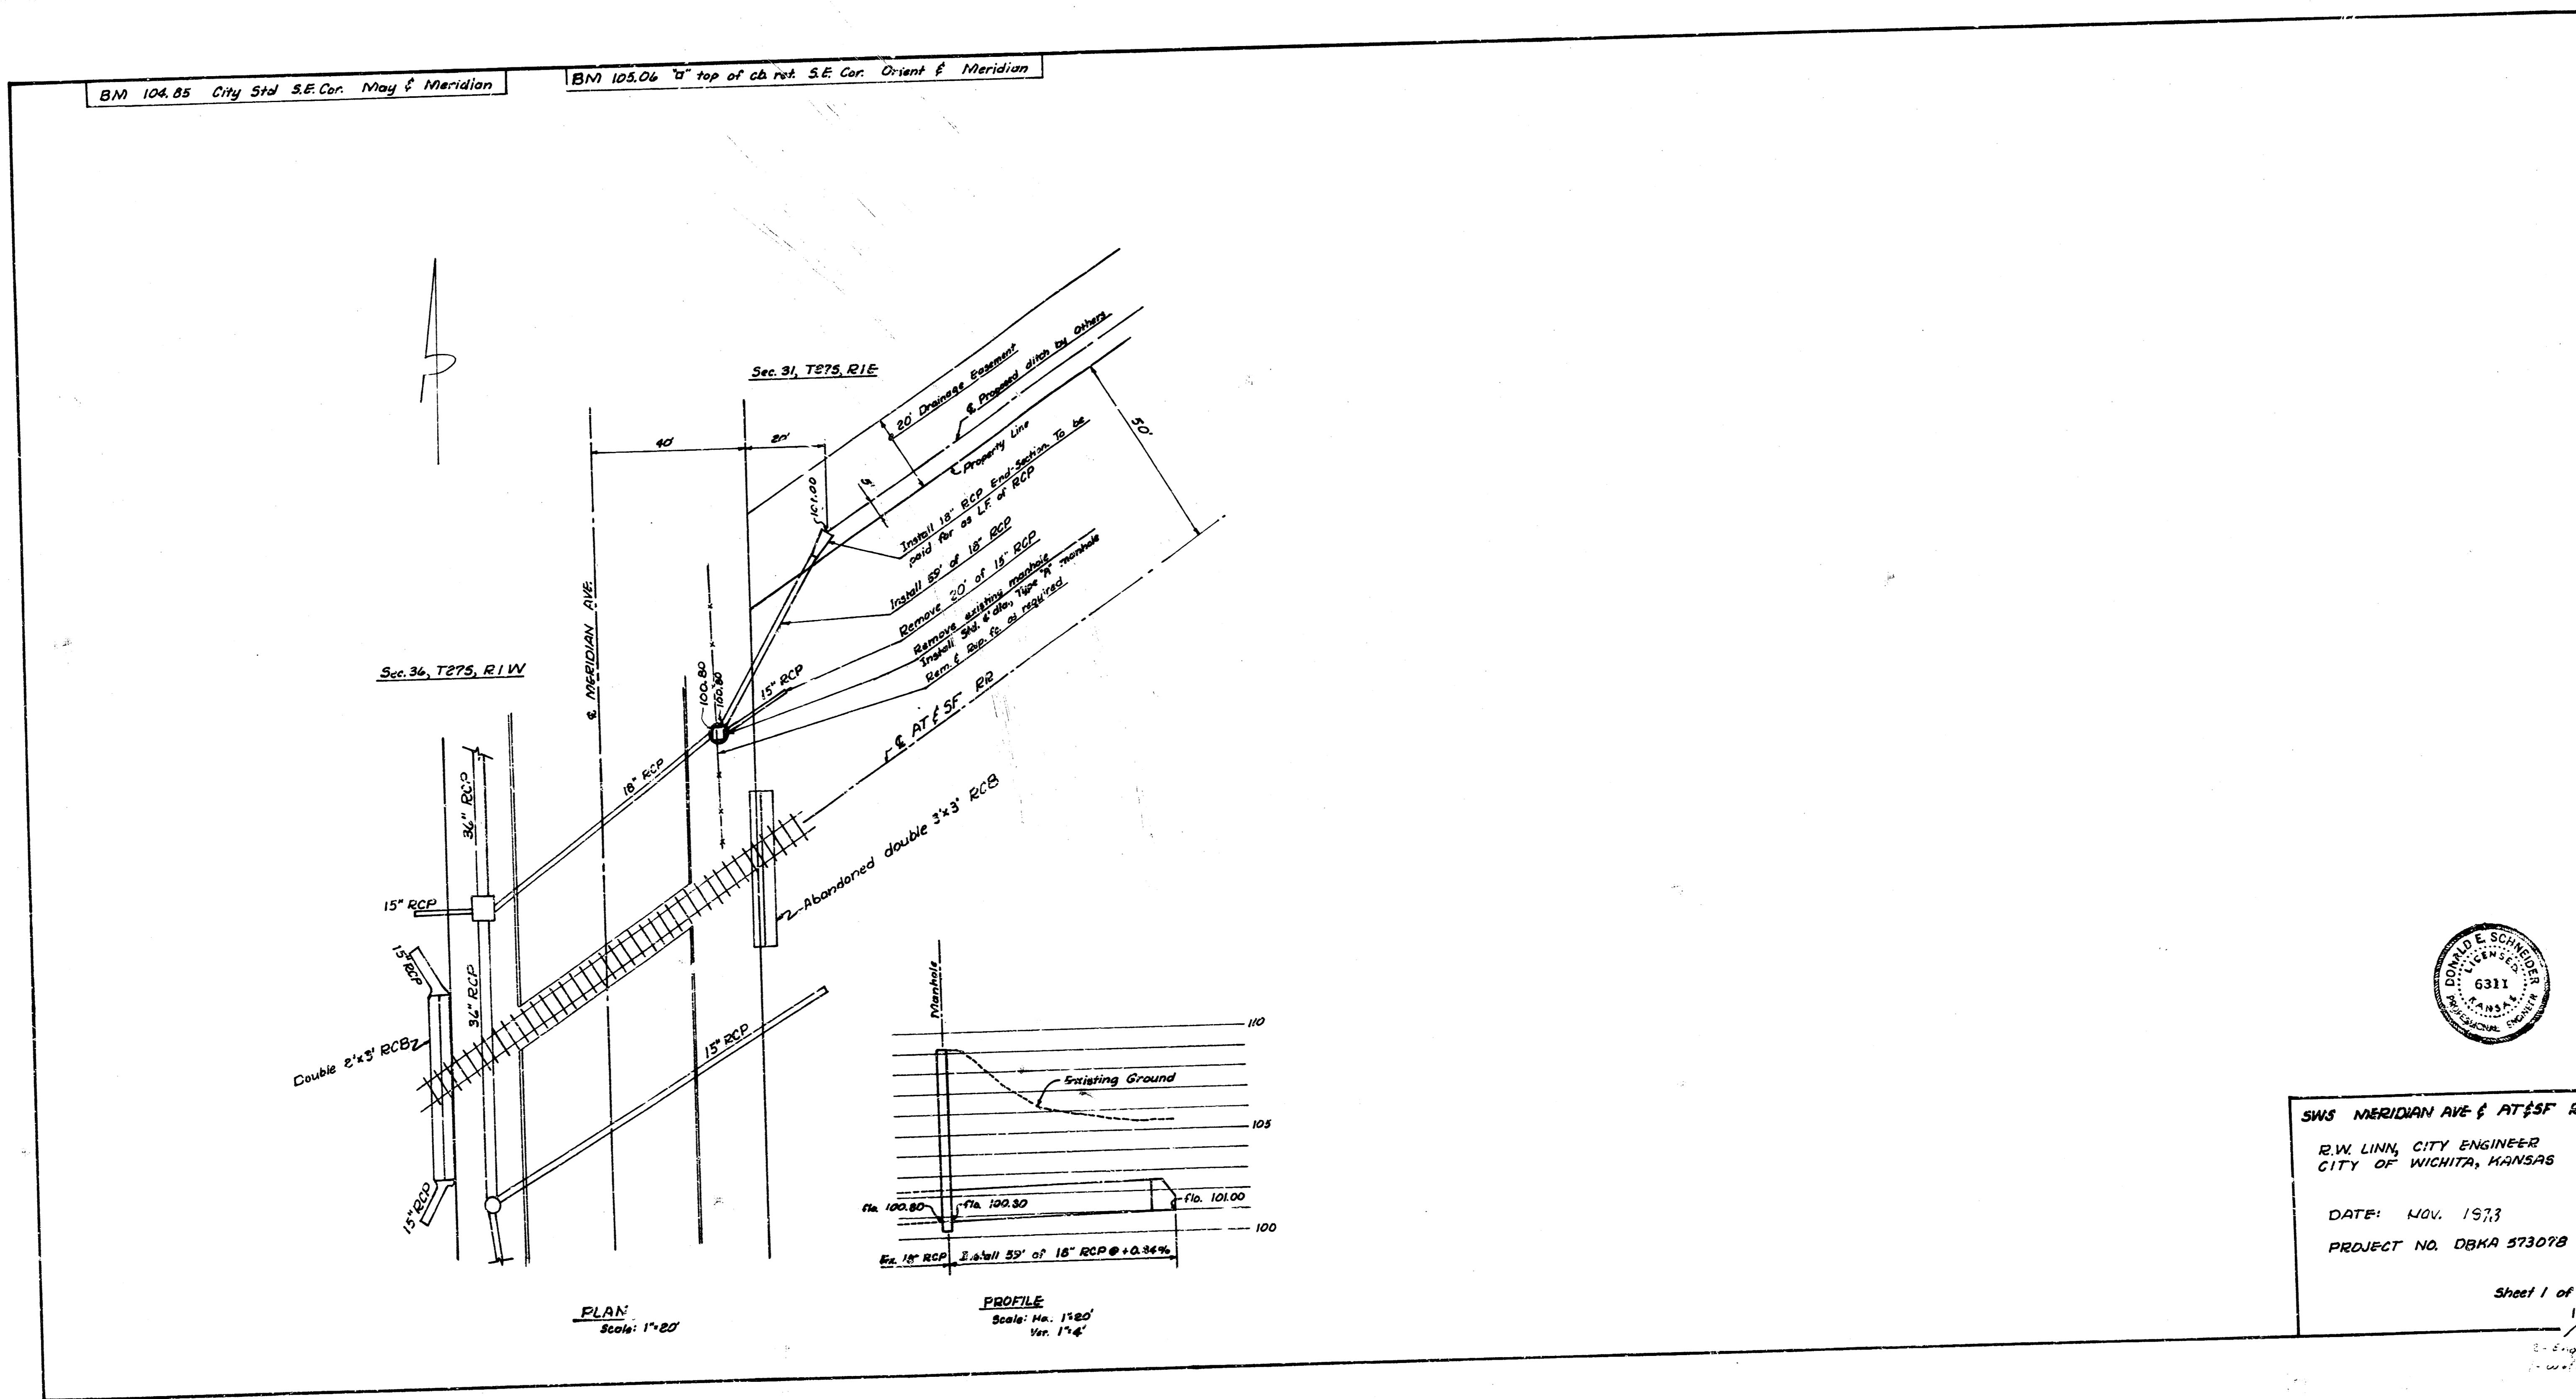

SWS MERIDIAN AVE & AT 5TH RD  
 R.W. LINN, CITY ENGINEER  
 CITY OF WICHITA, KANSAS  
 DATE: NOV. 1973  
 PROJECT NO. DBKA 573078  
 Sheet 1 of 1

FILMED FROM THE BEST AVAILABLE COPY ....