


47th Street South

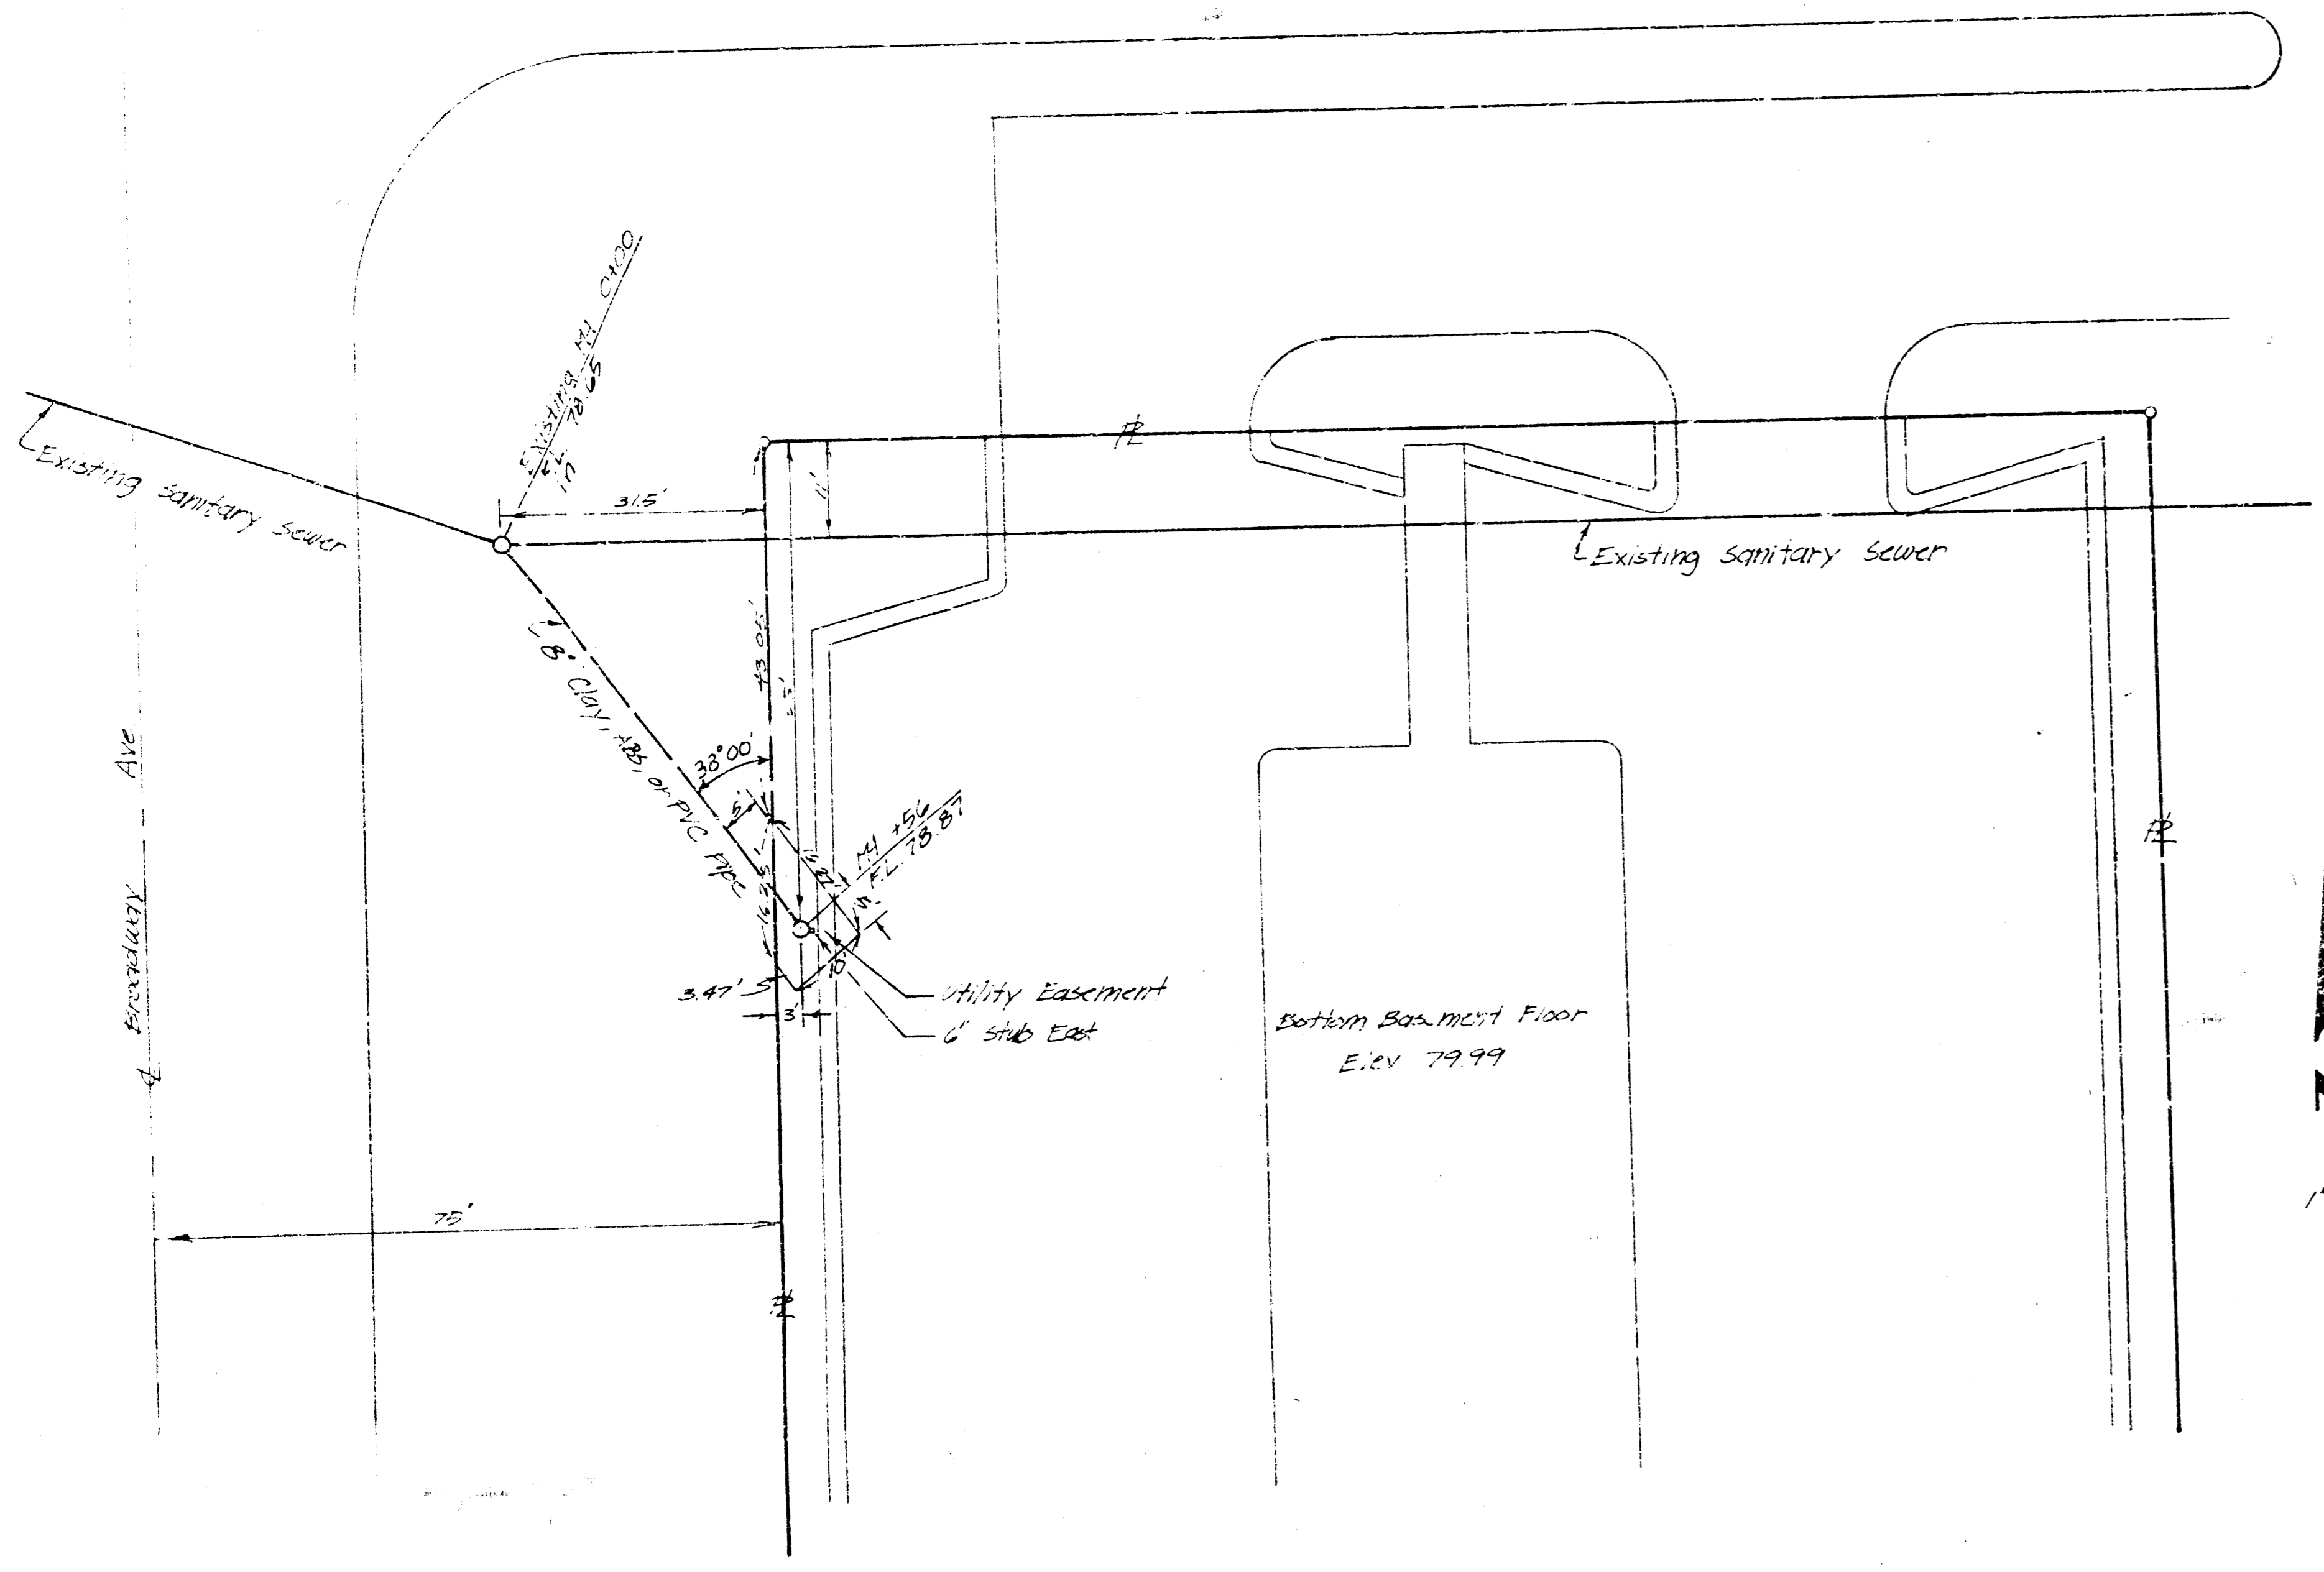

PROJECT NO. DBKW707028

6-20-77

APPROVED AS NOTED
By CITY ENGINEER


Sanitary Sewers *[Signature]*

Storm Sewers _____

Driveway Approaches _____

NOTE TO CONTRACTOR

This project will be constructed under the supervision of the CITY ENGINEER and conforming to the SPECIFICATIONS of the CITY OF WICHITA. The CONTRACTOR will reimburse the City of Wichita for all cost of Engineering and Inspection.

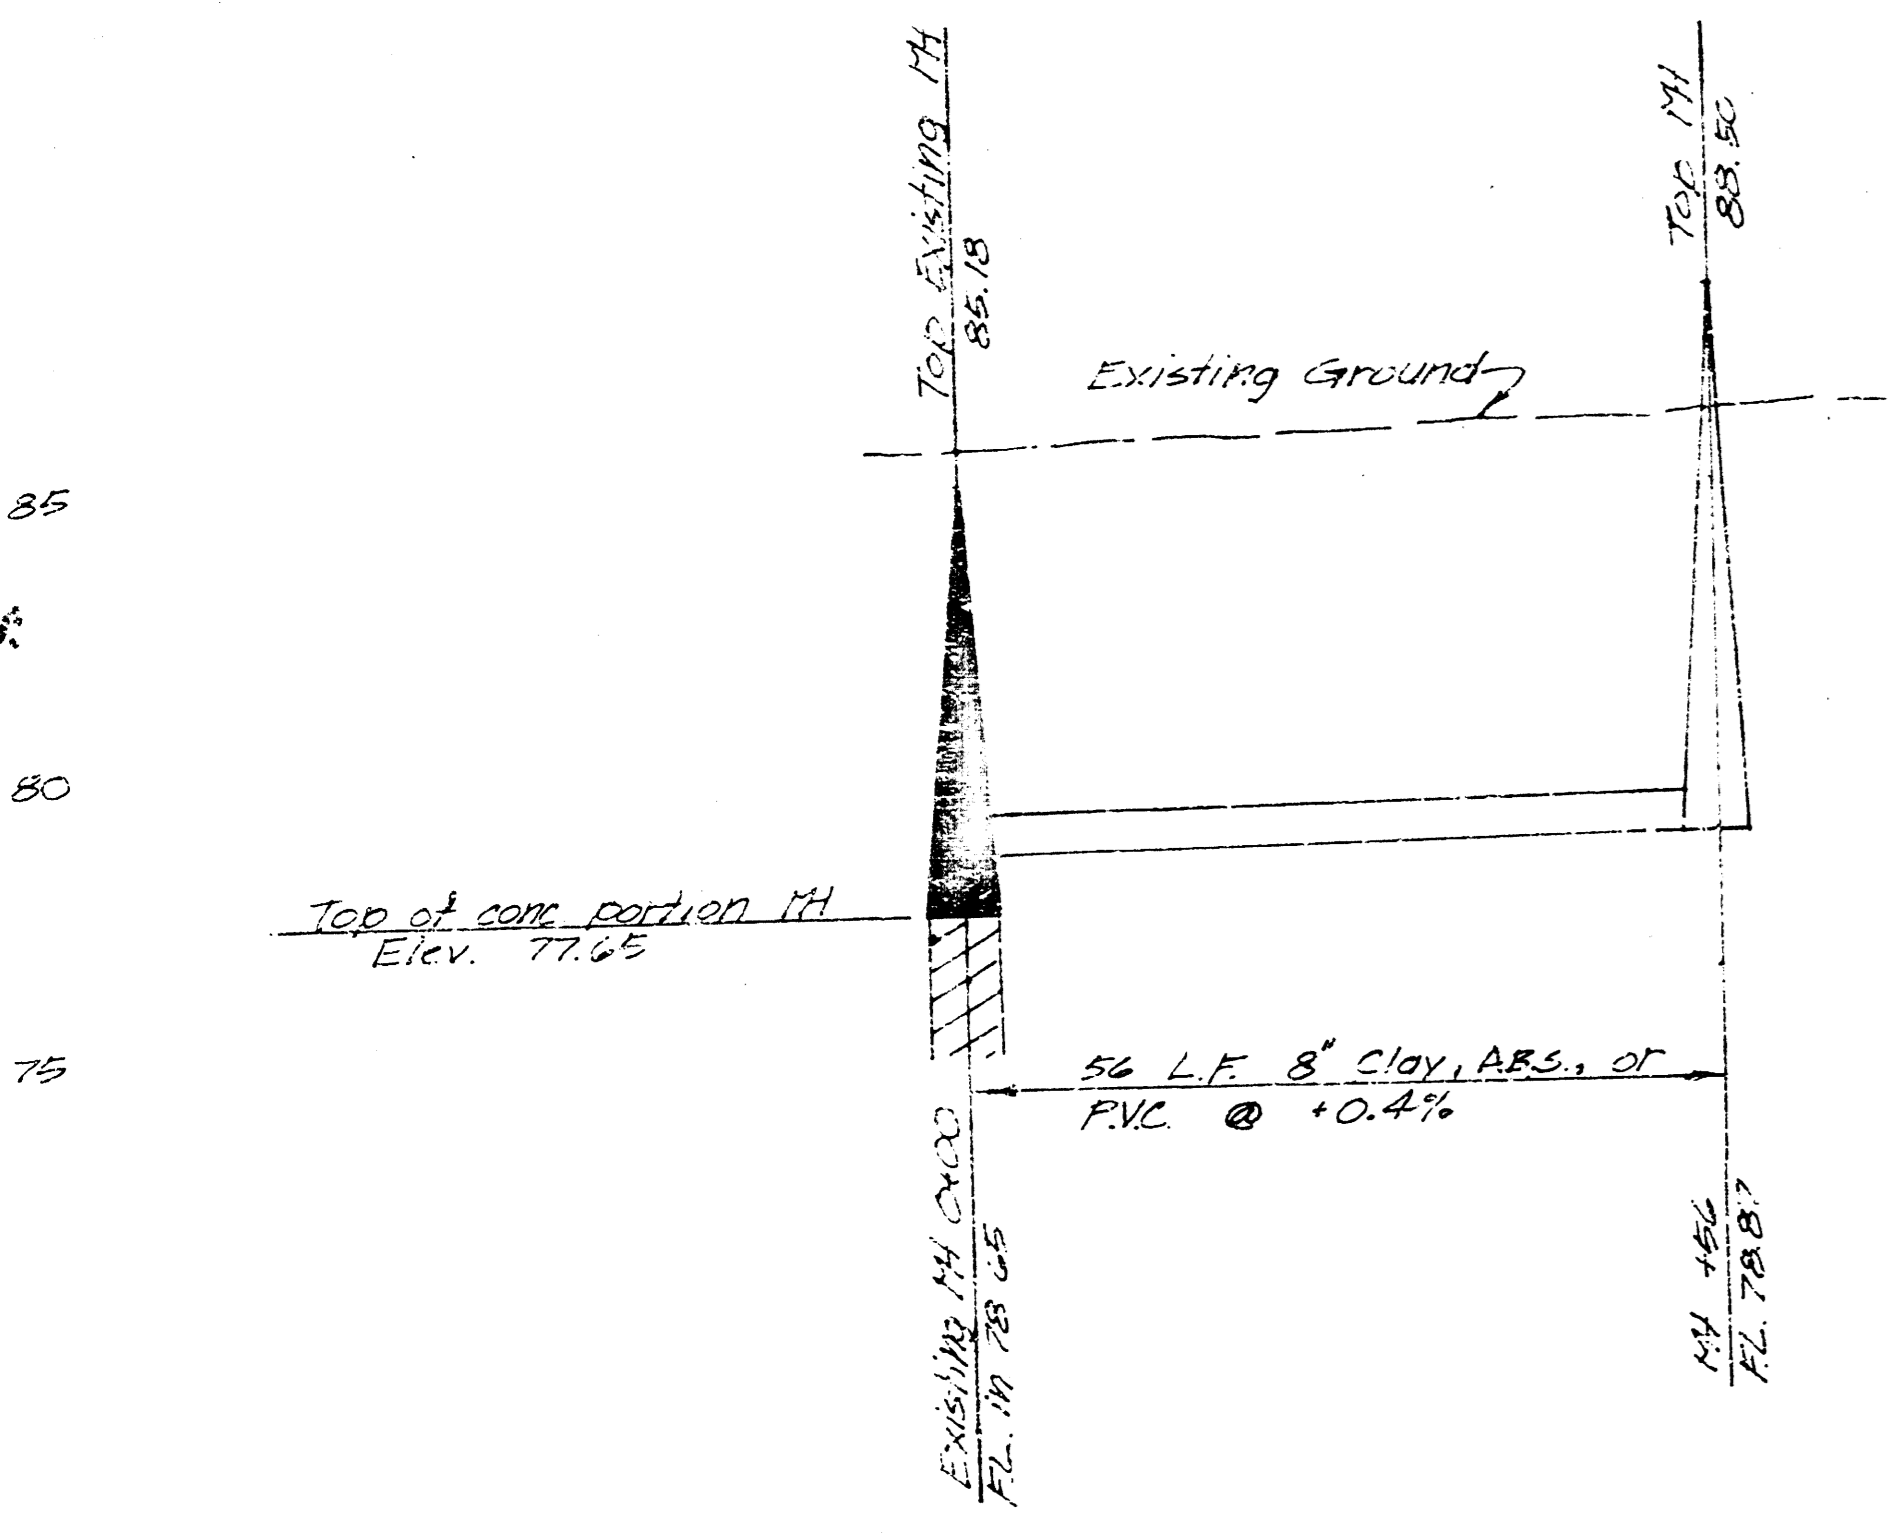

Sanitary Sewer

McDonald's Lease in Nolan's Gardens, Sedgwick County, Kansas.

R.O. Taylor, P.E.
May 27, 1977

