


S. K. Burt
D. Creamer

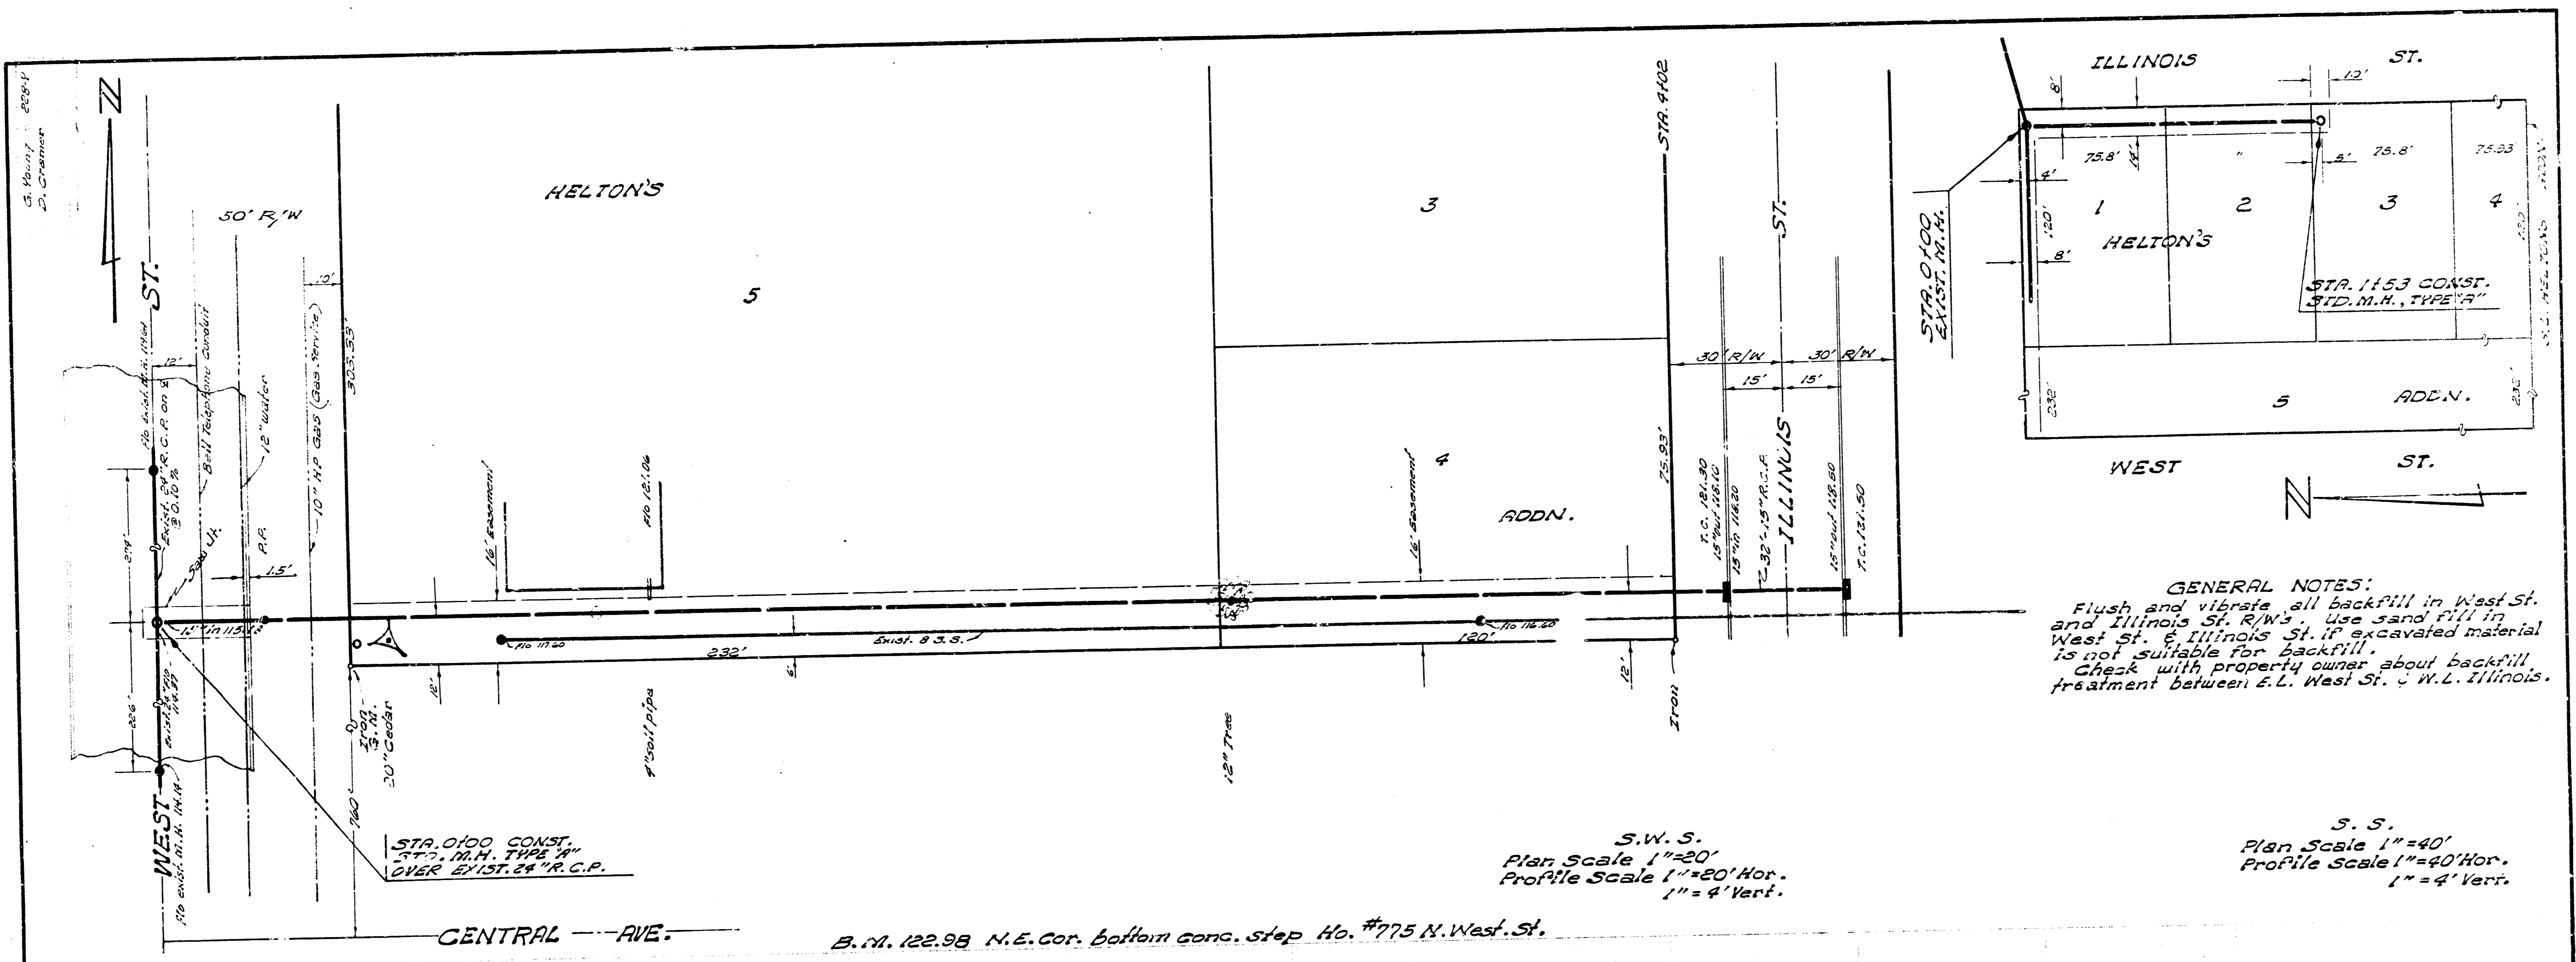

GENERAL NOTES:
 Flush and vibrate all backfill in West St. and Illinois St. R/W's. Use sand fill in West St. & Illinois St. if excavated material is not suitable for backfill. Check with property owner about backfill treatment between E.L. West St. & W.L. Illinois.

S.W.S.
 Plan Scale 1"=20'
 Profile Scale 1"=20' Hor.
 1"=4' Vert.

S.S.
 Plan Scale 1"=40'
 Profile Scale 1"=40' Hor.
 1"=4' Vert.

